

Ocala Preserve

**COMMUNITY DEVELOPMENT
DISTRICT**

July 23, 2021

BOARD OF SUPERVISORS

**ORGANIZATIONAL
MEETING AGENDA**

Ocala Preserve Community Development District
OFFICE OF THE DISTRICT MANAGER
2300 Glades Road, Suite 410W•Boca Raton, Florida 33431
Phone: (561) 571-0010•Toll-free: (877) 276-0889•Fax: (561) 571-0013

July 16, 2021

Board of Supervisors
Ocala Preserve Community Development District

Dear Board Members:

An Organizational Meeting of the Ocala Preserve Community Development District will be held on July 23, 2021, at 10:30 A.M., at the Courtyard by Marriott Ocala, 3712 SW 38th Ave., Ocala, Florida 34474. The agenda is as follows:

1. Call to Order/Roll Call
2. Public Comments

GENERAL DISTRICT ITEMS

3. Administration of Oath of Office to Initial Board of Supervisors (*the following will also be provided in a separate package*)
 - A. Guide to Sunshine Amendment and Code of Ethics for Public Officers and Employees
 - B. Membership, Obligations and Responsibilities
 - C. Chapter 190, Florida Statutes
 - D. Financial Disclosure Forms
 - I. Form 1: Statement of Financial Interests
 - II. Form 1X: Amendment to Form 1, Statement of Financial Interests
 - III. Form 1F: Final Statement of Financial Interests
 - E. Form 8B: Memorandum of Voting Conflict
4. Consideration of Resolution 2021-01, Designating Certain Officers of the District, and Providing for an Effective Date
5. Consideration of Resolution 2021-02, Designating a Date, Time, and Location for Landowners' Meeting of the District, and Providing for an Effective Date

ATTENDEES:

Please identify yourself each time you speak to facilitate accurate transcription of meeting minutes.

ORGANIZATIONAL MATTERS

6. Consideration of the Following Organizational Matters:
 - A. Resolution 2021-03, Appointing and Fixing the Compensation of the District Manager and Methodology Consultant; Providing an Effective Date
 - Agreement for District Management Services: *Wrathell, Hunt and Associates, LLC*
 - B. Resolution 2021-04, Appointing District Counsel for the District, and Authorizing Compensation; and Providing for an Effective Date
 - Fee Agreement: *KE Law Group, PLLC*
 - C. Resolution 2021-05, Designating a Registered Agent and Registered Office of the District, and Providing for an Effective Date
 - D. Resolution 2021-06, Appointing and Fixing the Compensation of the Interim District Engineer for the District, and Providing an Effective Date
 - Interim Engineering Services Agreement: *Waldrop Engineering, P.A.*
 - E. Authorization of Request for Qualifications (RFQ) for Engineering Services
 - F. Board Member Compensation: 190.006 (8), F.S.
 - G. Resolution 2021-07, Designating the Primary Administrative Office and Principal Headquarters of the District and Providing an Effective Date
 - H. Resolution 2021-08, Setting Forth the Policy of the District Board of Supervisors with Regard to the Support and Legal Defense of the Board of Supervisors and District Officers, and Providing for an Effective Date
 - Authorization to Obtain General Liability and Public Officers' Insurance
 - I. Resolution 2021-09, Providing for the Public's Opportunity to Be Heard; Designating Public Comment Periods; Designating a Procedure to Identify Individuals Seeking to Be Heard; Addressing Public Decorum; Addressing Exceptions; and Providing for Severability and an Effective Date
 - J. Resolution 2021-10, Providing for the Appointment of a Records Management Liaison Officer; Providing the Duties of the Records Management Liaison Officer; Adopting a Records Retention Policy; and Providing for Severability and Effective Date
 - K. Resolution 2021-11, Granting the Chair the Authority to Execute Real and Personal Property Conveyance and Dedication Documents, Plats and Other Documents Related to the Development of the District's Improvements;

Approving the Scope and Terms of Such Authorization; Providing for a Severability Clause; and Providing an Effective Date

- L. Resolution 2021-12, Ratifying, Confirming and Approving the Recording of the Notice of Establishment of the District, and Providing for an Effective Date
- M. Authorization of Request for Proposals (RFP) for Annual Audit Services
 - Designation of Board of Supervisors as Audit Committee
- N. Strange Zone, Inc., Quotation #M21-1006 for District Website Design, Maintenance and Domain Web-Site Design Agreement
- O. ADA Site Compliance Proposal for Website Compliance Shield, Accessibility Policy and One (1) Annual Technological Audit
- P. Resolution 2021-13, To Designate Date, Time and Place of Public Hearing and Authorization to Publish Notice of Such Hearing for the Purpose of Adopting Rules of Procedure; and Providing an Effective Date
 - I. Rules of Procedure
 - II. Notices
 - Notice of Rule Development
 - Notice of Rulemaking
- Q. Resolution 2021-14, Adopting the Annual Meeting Schedule for Fiscal Year 2021-2022 and Providing for an Effective Date
- R. Resolution 2021-15, Approving the Florida Statewide Mutual Aid Agreement; Providing for Severability; and Providing for an Effective Date

BANKING MATTERS

- 7. Consideration of the Following Banking Matters:
 - A. Resolution 2021-16, Designating a Public Depository for Funds of the District and Providing an Effective Date
 - B. Resolution 2021-17, Directing the District Manager to Establish a Local Bank Account and Appoint Signors on the Account; and Providing an Effective Date

BUDGETARY MATTERS

- 8. Consideration of the Following Budgetary Matters:
 - A. Resolution 2021-18, Approving a Proposed Budget for Fiscal Year 2020/2021 and Setting a Public Hearing Thereon Pursuant to Florida Law; Addressing

Transmittal, Posting and Publication Requirements; Addressing Severability; and Providing for an Effective Date

- B. Fiscal Year 2020/2021 Budget Funding Agreement
- C. Resolution 2021-19, Approving a Proposed Budget for Fiscal Year 2021/2022 and Setting a Public Hearing Thereon Pursuant to Florida Law; Addressing Transmittal, Posting and Publication Requirements; Addressing Severability; and Providing an Effective Date
- D. Fiscal Year 2021/2022 Budget Funding Agreement
- E. Resolution 2021-20, Adopting the Alternative Investment Guidelines for Investing Public Funds in Excess of Amounts Needed to Meet Current Operating Expenses, in Accordance with Section 218.415(17), Florida Statutes
- F. Resolution 2021-21, Authorizing the Disbursement of Funds for Payment of Certain Continuing Expenses Without Prior Approval of the Board of Supervisors; Authorizing the Disbursement of Funds for Payment of Certain Non-Continuing Expenses Without Prior Approval of the Board of Supervisors; Providing for a Monetary Threshold; and Providing for an Effective Date
- G. Resolution 2021-22, Adopting a Policy for Reimbursement of District Travel Expenses; and Providing for Severability and an Effective Date
- H. Resolution 2021-23, Adopting Prompt Payment Policies and Procedures Pursuant to Chapter 218, Florida Statutes; Providing a Severability Clause; and Providing an Effective Date
- I. Resolution 2021-24, Adopting an Internal Controls Policy Consistent with Section 218.33, Florida Statutes; Providing an Effective Date
- J. Consideration of E-Verify Memo with MOU

BOND FINANCING RELATED MATTERS

- 9. Consideration of the Following Bond Financing Related Matters:
 - A. Bond Financing Team Funding Agreement
 - B. Engagement of Bond Financing Professionals
 - I. Underwriter/Investment Banker: *FMSbonds, Inc.*
 - II. Bond Counsel: *Nabors, Giblin & Nickerson, P.A.*
 - III. Trustee, Paying Agent and Registrar: *U.S. Bank, N.A.*

- C. Resolution 2021-25, Designating a Date, Time, and Location of a Public Hearing Regarding the District's Intent to Use the Uniform Method for the Levy, Collection, and Enforcement of Non-Ad Valorem Special Assessments as Authorized by Section 197.3632, Florida Statutes; Authorizing the Publication of the Notice of Such Hearing; and Providing an Effective Date
 - D. Presentation of Report of District Engineer
 - E. Presentation of Master Special Assessment Methodology Report
 - F. Resolution 2021-26, Declaring Debt Service Special Assessments and Setting a Hearing to Consider the Levy and Imposition of the Same
 - G. Resolution 2021-27, Authorizing the Issuance of Not to Exceed \$_____ Ocala Preserve Community Development District Capital Improvement Revenue Bonds, In One or More Series; Appointing a Trustee, Registrar and Paying Agent; Approving a Capital Improvement Program; Authorizing the Commencement of Validation Proceedings Relating to the Bonds; and Providing an Effective Date
- 10. Consideration of Resolution 2021-28, Relative to the Acceptance of Responsibility for the Perpetual Operation, Maintenance, and Funding of the Stormwater Management System
 - 11. Staff Reports
 - A. District Counsel: *KE Law Group, PLLC*
 - B. District Engineer (Interim): *Waldrop Engineering*
 - C. District Manager: *Wrathell, Hunt and Associates, LLC*
 - 12. Board Members' Comments/Requests
 - 13. Public Comments
 - 14. Adjournment

The third order of business is general in nature; you will subscribe to an Oath of Office. As a Supervisor, you are a local public official and, as such, subject to financial disclosure requirements, Code of Ethics for Public Officers and Employees, and the Sunshine Law. The enclosed, Form 1 – Statement of Financial Interests, must be completed and mailed to the Supervisor of Elections, in the county in which you permanently reside, within 30 days of appointment to office.

The fourth order of business deals with the designation and appointment of officers, which will be evidenced by the adoption of Resolution 2021-01. The following guidelines are recommended for consideration by the Board:

Chair	Elected by the Board members and must be a member of the Board. He/She is responsible for conducting the meetings of the Board and for signing required documents of the District.
Vice Chair	Elected by the Board members and must be a member of the Board. He/She acts in the position of Chair in the absence of the Chair.
Secretary	Elected by the Board members and can be either a member of the Board or a member of the District's Staff. The Secretary of the Board is responsible for keeping all of the District's public records, including minutes, agendas, etc., along with attesting to the Chair's signature on documents. Generally, the District Manager serves as the Secretary.
Treasurer	Elected by the Board members and either a member of the Board or a member of the District's Staff. The Treasurer of the Board is responsible for maintaining the District's accounting records, including coordination with the Trustee, the Auditor, Accounts Payable, and Payroll Staff, etc. Generally, the District Manager serves as the Treasurer.
Assistant Treasurer	Elected by the Board members and either a member of the Board or a member of the District's Staff. The Assistant Treasurer of the Board is responsible for supporting the Treasurer in maintaining the District's accounting records, including coordination with the Trustee, the Auditor, Accounts Payable, and Payroll Staff, etc.
Assistant Secretary	Elected by the Board members and recommended to be all other members of the Board who do not hold either the Chair's or the Vice Chair's position.

The fifth order of business designates a date, time and location for landowners' election and meeting.

The sixth order of business relates to organizational matters, including the appointment of the District Manager, General Counsel, Interim Engineer, designation of Registered Agent, Primary Administrative Office, as well as website related items. In addition, the Board will address the selection of dates and a location for the District's regular meeting schedule for Fiscal Year 2021. Generally, the Board meets on a monthly basis throughout the year, and the establishment of a regular meeting date, time and location is recommended.


The seventh order of business deals with banking matters including designation of a Qualified Public Depository, establishment of a District checking account and designation of signatories.

The eighth order of business deals with budgetary matters, including consideration of the proposed budgets for Fiscal Years 2020/2021 and 2021/2022 and adoption of resolutions approving the proposed budgets for the purpose of setting public hearings to adopt the final budget. The Board will also be considering the Fiscal Years 2020/2021 and 2021/2022 Funding Agreements, Alternative Investment Guidelines for the District, as well as Prompt Payment Policies.

The ninth order of business deals with bond financing related matters.

If you should have any questions or concerns, please do not hesitate to contact me directly at (561) 719-8675.

Sincerely,

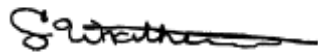

Craig Wrathell
District Manager

TO ATTEND BY TELEPHONE
CALL-IN NUMBER: 1-888-354-0094
CONFERENCE ID: 2144145

OCALA PRESERVE
COMMUNITY DEVELOPMENT DISTRICT

3

**OCALA PRESERVE COMMUNITY DEVELOPMENT DISTRICT
BOARD OF SUPERVISORS
OATH OF OFFICE**

I, _____, A CITIZEN OF THE STATE OF FLORIDA AND OF THE UNITED STATES OF AMERICA, AND BEING EMPLOYED BY OR AN OFFICER OF OCALA PRESERVE COMMUNITY DEVELOPMENT DISTRICT AND A RECIPIENT OF PUBLIC FUNDS AS SUCH EMPLOYEE OR OFFICER, DO HEREBY SOLEMNLY SWEAR OR AFFIRM THAT I WILL SUPPORT THE CONSTITUTION OF THE UNITED STATES AND OF THE STATE OF FLORIDA.

Board Supervisor

ACKNOWLEDGMENT OF OATH BEING TAKEN

STATE OF FLORIDA
COUNTY OF _____

The foregoing oath was administered before me before me by means of physical presence or online notarization on this ___ day of _____, 20__, by _____, who is personally known to me or has produced _____ as identification, and is the person described in and who took the aforementioned oath as a Member of the Board of Supervisors of Ocala Preserve Community Development District and acknowledged to and before me that he/she took said oath for the purposes therein expressed.

(NOTARY SEAL)

Notary Public, State of Florida
Print Name: _____
Commission No.: _____ Expires: _____

MAILING ADDRESS: Home Office County of Residence _____

Street Phone Fax

City, State, Zip Email Address

OCALA PRESERVE
COMMUNITY DEVELOPMENT DISTRICT

3A

FLORIDA COMMISSION ON ETHICS



GUIDE
to the
SUNSHINE AMENDMENT
and
CODE of ETHICS
for Public Officers and Employees

2021

State of Florida
COMMISSION ON ETHICS

Joanne Leznoff, *Vice Chair*
Fernandina Beach

Michelle Anchors
Fort Walton Beach

Antonio Carvajal
Tallahassee

Travis Cummings
Fleming Island

Don Gaetz
Niceville

Glenton “Glen” Gilzean, Jr.
Orlando

John Grant
Tampa

William “Willie” N. Meggs
Tallahassee

Jim Waldman
Fort Lauderdale

C. Christopher Anderson
Executive Director
P.O. Drawer 15709
Tallahassee, FL 32317-5709
www.ethics.state.fl.us
(850) 488-7864*

*Please direct all requests for information to this number.

TABLE OF CONTENTS

I. HISTORY OF FLORIDA’S ETHICS LAWS.....	1
II. ROLE OF THE COMMISSION ON ETHICS	2
III. THE ETHICS LAWS.....	2
A. PROHIBITED ACTIONS OR CONDUCT	3
1. Solicitation or Acceptance of Gifts	3
2. Unauthorized Compensation	3
3. Misuse of Public Position	4
4. Abuse of Public Position	4
5. Disclosure or Use of Certain Information.....	4
6. Solicitation or Acceptance of Honoraria	4
B. PROHIBITED EMPLOYMENT AND .. BUSINESS RELATIONSHIPS.....	5
1. Doing Business With One’s Agency	5
2. Conflicting Employment or Contractual Relationship.....	5
3. Exemptions	5
4. Additional Exemption	6
5. Lobbying State Agencies by Legislators.....	7
6. Employees Holding Office	7
7. Professional & Occupational Licensing Board Members	7
8. Contractual Services: Prohibited Employment	7
9. Local Government Attorneys	7
10. Dual Public Employment	7
C. RESTRICTIONS ON APPOINTING, EMPLOYING, AND CONTRACTING WITH RELATIVES.....	8
1. Anti-Nepotism Law	8
2. Additional Restrictions	8
D. POST OFFICEHOLDING & EMPLOYMENT (REVOLVING DOOR) RESTRICTIONS	8
1. Lobbying By Former Legislators, Statewide Elected Officers, and Appointed State Officers	8
2. Lobbying By Former State Employees.....	8
3. Additional Restrictions on Former State Employees	9
4. Lobbying By Former Local Government Officers and Employees.....	10
E. VOTING CONFLICTS OF INTEREST	10

F. DISCLOSURES	11
1. Form 1 - Limited Financial Disclosure	11
2. Form 1F - Final Form 1.....	14
3. Form 2 - Quarterly Client Disclosure	15
4. Form 6 - Full and Public Disclosure	15
5. Form 6F - Final Form 6.....	16
6. Form 9 - Quarterly Gift Disclosure	16
7. Form 10 - Annual Disclosure of Gifts from Governmental Entities and Direct Support Organizations and Honorarium Event-Related Expenses	16
8. Form 30 - Donor’s Quarterly Gift Disclosure.....	17
9. Forms 1X and 6X – Amendments	18
IV. AVAILABILITY OF FORMS.....	18
V. PENALTIES	19
A. For Violations of the Code of Ethics	19
B. For Violations by Candidates	19
C. For Violations by Former Officers and Employees	19
D. For Lobbyists and Others.....	19
E. Felony Convictions: Forfeiture of Retirement Benefits	20
F. Automatic Penalties for Failure to File Annual Disclosure.....	20
VI. ADVISORY OPINIONS.....	20
A. Who Can Request an Opinion.....	20
B. How to Request an Opinion.....	20
C. How to Obtain Published Opinions.....	21
VII. COMPLAINTS.....	21
A. Citizen Involvement	21
B. Referrals.....	21
C. Confidentiality.....	21
D. How the Complaint Process Works	22
E. Dismissal of Complaint at Any Stage of Disposition	23
F. Statute of Limitations.....	23
VIII. EXECUTIVE BRANCH LOBBYING	23
IX. WHISTLE-BLOWER’S ACT	24
X. ADDITIONAL INFORMATION	24
XI. ONLINE TRAINING	25

I. HISTORY OF FLORIDA'S ETHICS LAWS

Florida has been a leader among the states in establishing ethics standards for public officials and recognizing the right of citizens to protect the public trust against abuse. Our state Constitution was revised in 1968 to require a code of ethics, prescribed by law, for all state employees and non-judicial officers prohibiting conflict between public duty and private interests.

Florida's first successful constitutional initiative resulted in the adoption of the Sunshine Amendment in 1976, providing additional constitutional guarantees concerning ethics in government. In the area of enforcement, the Sunshine Amendment requires that there be an independent commission (the Commission on Ethics) to investigate complaints concerning breaches of public trust by public officers and employees other than judges.

The Code of Ethics for Public Officers and Employees is found in Chapter 112 (Part III) of the Florida Statutes. Foremost among the goals of the Code is to promote the public interest and maintain the respect of the people for their government. The Code is also intended to ensure that public officials conduct themselves independently and impartially, not using their offices for private gain other than compensation provided by law. While seeking to protect the integrity of government, the Code also seeks to avoid the creation of unnecessary barriers to public service.

Criminal penalties, which initially applied to violations of the Code, were eliminated in 1974 in favor of administrative enforcement. The Legislature created the Commission on Ethics that year "to serve as guardian of the standards of conduct" for public officials, state and local. Five of the Commission's nine members are appointed by the Governor, and two each are appointed by the President of the Senate and Speaker of the House of Representatives. No more than five Commission members may be members of the same political party, and none may be lobbyists, or hold any public employment during their two-year terms of office. A chair is selected from among the members to serve a one-year term and may not succeed himself or herself.

In 2018, Florida's Constitutional Revision Commission proposed, and the voters adopted, changes to Article II, Section 8. The earliest of the changes will take effect December 31, 2020, and will prohibit officials from abusing their position to obtain a disproportionate benefit for themselves or their spouse, child, or employer, or for a business with which the official contracts or is an officer, partner, director, sole proprietor, or in which the official owns an interest. Other changes made to the Constitution place restrictions on lobbying by certain officeholders and employees, and put additional limits on lobbying by former public officers and employees. These changes will become effective December 31, 2022.

II. ROLE OF THE COMMISSION ON ETHICS

In addition to its constitutional duties regarding the investigation of complaints, the Commission:

- Renders advisory opinions to public officials;
- Prescribes forms for public disclosure;
- Prepares mailing lists of public officials subject to financial disclosure for use by Supervisors of Elections and the Commission in distributing forms and notifying delinquent filers;
- Makes recommendations to disciplinary officials when appropriate for violations of ethics and disclosure laws, since it does not impose penalties;
- Administers the Executive Branch Lobbyist Registration and Reporting Law;
- Maintains financial disclosure filings of constitutional officers and state officers and employees; and,
- Administers automatic fines for public officers and employees who fail to timely file required annual financial disclosure.

III. THE ETHICS LAWS

The ethics laws generally consist of two types of provisions, those prohibiting certain actions or conduct and those requiring that certain disclosures be made to the public. The following descriptions of these laws have been simplified in an effort to provide notice of their requirements. Therefore, we suggest that you also review the wording of the actual law. Citations to the appropriate laws are in brackets.

The laws summarized below apply generally to all public officers and employees, state and local, including members of advisory bodies. The principal exception to this broad coverage is the exclusion of judges, as they fall within the jurisdiction of the Judicial Qualifications Commission.

Public Service Commission (PSC) members and employees, as well as members of the PSC Nominating Council, are subject to additional ethics standards that are enforced by the Commission on Ethics under Chapter 350, Florida Statutes. Further, members of the governing boards of charter schools are subject to some of the provisions of the Code of Ethics [Sec. 1002.33(26), Fla. Stat.], as are the officers, directors, chief executive officers and some employees of business entities that serve as the chief administrative or executive officer or employee of a political subdivision. [Sec. 112.3136, Fla. Stat.].

A. PROHIBITED ACTIONS OR CONDUCT

1. *Solicitation and Acceptance of Gifts*

Public officers, employees, local government attorneys, and candidates are prohibited from soliciting or accepting anything of value, such as a gift, loan, reward, promise of future employment, favor, or service, that is based on an understanding that their vote, official action, or judgment would be influenced by such gift. [Sec. 112.313(2), Fla. Stat.]

Persons required to file financial disclosure FORM 1 or FORM 6 (see Part III F of this brochure), and state procurement employees, are prohibited from **soliciting** any gift from a political committee, lobbyist who has lobbied the official or his or her agency within the past 12 months, or the partner, firm, employer, or principal of such a lobbyist or from a vendor doing business with the official's agency. [Sec. 112.3148, Fla. Stat.]

Persons required to file FORM 1 or FORM 6, and state procurement employees are prohibited from directly or indirectly **accepting** a gift worth more than \$100 from such a lobbyist, from a partner, firm, employer, or principal of the lobbyist, or from a political committee or vendor doing business with their agency. [Sec.112.3148, Fla. Stat.]

However, notwithstanding Sec. 112.3148, Fla. Stat., no Executive Branch lobbyist or principal shall make, directly or indirectly, and no Executive Branch agency official who files FORM 1 or FORM 6 shall knowingly accept, directly or indirectly, **any expenditure** made for the purpose of lobbying. [Sec. 112.3215, Fla. Stat.] Typically, this would include gifts valued at less than \$100 that formerly were permitted under Section 112.3148, Fla. Stat. Similar rules apply to members and employees of the Legislature. However, these laws are not administered by the Commission on Ethics. [Sec. 11.045, Fla. Stat.]

Also, persons required to file Form 1 or Form 6, and state procurement employees and members of their immediate families, are prohibited from accepting any gift from a political committee. [Sec. 112.31485, Fla. Stat.]

2. *Unauthorized Compensation*

Public officers or employees, local government attorneys, and their spouses and minor children are prohibited from accepting any compensation, payment, or thing of value when they know, or with the exercise of reasonable care should know, that it is given to influence a vote or other official action. [Sec. 112.313(4), Fla. Stat.]

3. Misuse of Public Position

Public officers and employees, and local government attorneys are prohibited from corruptly using or attempting to use their official positions or the resources thereof to obtain a special privilege or benefit for themselves or others. [Sec. 112.313(6), Fla. Stat.]

4. Abuse of Public Position

Public officers and employees are prohibited from abusing their public positions in order to obtain a disproportionate benefit for themselves or certain others. [Article II, Section 8(h), Florida Constitution.]

5. Disclosure or Use of Certain Information

Public officers and employees and local government attorneys are prohibited from disclosing or using information not available to the public and obtained by reason of their public position, for the personal benefit of themselves or others. [Sec. 112.313(8), Fla. Stat.]

6. Solicitation or Acceptance of Honoraria

Persons required to file financial disclosure FORM 1 or FORM 6 (see Part III F of this brochure), and state procurement employees, are prohibited from **soliciting** honoraria related to their public offices or duties. [Sec. 112.3149, Fla. Stat.]

Persons required to file FORM 1 or FORM 6, and state procurement employees, are prohibited from knowingly **accepting** an honorarium from a political committee, lobbyist who has lobbied the person's agency within the past 12 months, or the partner, firm, employer, or principal of such a lobbyist, or from a vendor doing business with the official's agency. However, they may accept the payment of expenses related to an honorarium event from such individuals or entities, provided that the expenses are disclosed. See Part III F of this brochure. [Sec. 112.3149, Fla. Stat.]

Lobbyists and their partners, firms, employers, and principals, as well as political committees and vendors, are prohibited from **giving** an honorarium to persons required to file FORM 1 or FORM 6 and to state procurement employees. Violations of this law may result in fines of up to \$5,000 and prohibitions against lobbying for up to two years. [Sec. 112.3149, Fla. Stat.]

However, notwithstanding Sec. 112.3149, Fla. Stat., no Executive Branch or legislative lobbyist or principal shall make, directly or indirectly, and no Executive Branch agency official who files FORM 1 or FORM 6 shall knowingly accept, directly or indirectly, **any expenditure** made for the purpose of lobbying. [Sec. 112.3215, Fla. Stat.] This may include honorarium event related expenses that formerly

were permitted under Sec. 112.3149, Fla. Stat. Similar rules apply to members and employees of the Legislature. However, these laws are not administered by the Commission on Ethics. [Sec. 11.045, Fla. Stat.]

B. PROHIBITED EMPLOYMENT AND BUSINESS RELATIONSHIPS

1. Doing Business With One's Agency

(a) A public employee acting as a purchasing agent, or public officer acting in an official capacity, is prohibited from purchasing, renting, or leasing any realty, goods, or services for his or her agency from a business entity in which the officer or employee or his or her spouse or child owns more than a 5% interest. [Sec. 112.313(3), Fla. Stat.]

(b) A public officer or employee, acting in a private capacity, also is prohibited from renting, leasing, or selling any realty, goods, or services to his or her own agency if the officer or employee is a state officer or employee, or, if he or she is an officer or employee of a political subdivision, to that subdivision or any of its agencies. [Sec. 112.313(3), Fla. Stat.]

2. Conflicting Employment or Contractual Relationship

(a) A public officer or employee is prohibited from holding any employment or contract with any business entity or agency regulated by or doing business with his or her public agency. [Sec. 112.313(7), Fla. Stat.]

(b) A public officer or employee also is prohibited from holding any employment or having a contractual relationship which will pose a frequently recurring conflict between the official's private interests and public duties or which will impede the full and faithful discharge of the official's public duties. [Sec. 112.313(7), Fla. Stat.]

(c) Limited exceptions to this prohibition have been created in the law for legislative bodies, certain special tax districts, drainage districts, and persons whose professions or occupations qualify them to hold their public positions. [Sec. 112.313(7)(a) and (b), Fla. Stat.]

3. Exemptions—Pursuant to Sec. 112.313(12), Fla. Stat., the prohibitions against doing business with one's agency and having conflicting employment may not apply:

(a) When the business is rotated among all qualified suppliers in a city or county.

(b) When the business is awarded by sealed, competitive bidding and neither the official nor his or her spouse or child have attempted to persuade agency personnel to enter the contract. NOTE:

Disclosure of the interest of the official, spouse, or child and the nature of the business must be filed prior to or at the time of submission of the bid on Commission FORM 3A with the Commission on Ethics or Supervisor of Elections, depending on whether the official serves at the state or local level.

(c) When the purchase or sale is for legal advertising, utilities service, or for passage on a common carrier.

(d) When an emergency purchase must be made to protect the public health, safety, or welfare.

(e) When the business entity is the only source of supply within the political subdivision and there is full disclosure of the official's interest to the governing body on Commission FORM 4A.

(f) When the aggregate of any such transactions does not exceed \$500 in a calendar year.

(g) When the business transacted is the deposit of agency funds in a bank of which a county, city, or district official is an officer, director, or stockholder, so long as agency records show that the governing body has determined that the member did not favor his or her bank over other qualified banks.

(h) When the prohibitions are waived in the case of ADVISORY BOARD MEMBERS by the appointing person or by a two-thirds vote of the appointing body (after disclosure on Commission FORM 4A).

(i) When the public officer or employee purchases in a private capacity goods or services, at a price and upon terms available to similarly situated members of the general public, from a business entity which is doing business with his or her agency.

(j) When the public officer or employee in a private capacity purchases goods or services from a business entity which is subject to the regulation of his or her agency where the price and terms of the transaction are available to similarly situated members of the general public and the officer or employee makes full disclosure of the relationship to the agency head or governing body prior to the transaction.

4. Additional Exemptions

No elected public officer is in violation of the conflicting employment prohibition when employed by a tax exempt organization contracting with his or her agency so long as the officer is not directly or indirectly compensated as a result of the contract, does not participate in any way in the decision to enter into the contract, abstains from voting on any matter involving the employer, and makes certain disclosures. [Sec. 112.313(15), Fla. Stat.]

5. *Legislators Lobbying State Agencies*

A member of the Legislature is prohibited from representing another person or entity for compensation during his or her term of office before any state agency other than judicial tribunals. [Art. II, Sec. 8(e), Fla. Const., and Sec. 112.313(9), Fla. Stat.]

6. *Employees Holding Office*

A public employee is prohibited from being a member of the governing body which serves as his or her employer. [Sec. 112.313(10), Fla. Stat.]

7. *Professional and Occupational Licensing Board Members*

An officer, director, or administrator of a state, county, or regional professional or occupational organization or association, while holding such position, may not serve as a member of a state examining or licensing board for the profession or occupation. [Sec. 112.313(11), Fla. Stat.]

8. *Contractual Services: Prohibited Employment*

A state employee of the executive or judicial branch who participates in the decision-making process involving a purchase request, who influences the content of any specification or procurement standard, or who renders advice, investigation, or auditing, regarding his or her agency's contract for services, is prohibited from being employed with a person holding such a contract with his or her agency. [Sec. 112.3185(2), Fla. Stat.]

9. *Local Government Attorneys*

Local government attorneys, such as the city attorney or county attorney, and their law firms are prohibited from representing private individuals and entities before the unit of local government which they serve. A local government attorney cannot recommend or otherwise refer to his or her firm legal work involving the local government unit unless the attorney's contract authorizes or mandates the use of that firm. [Sec. 112.313(16), Fla. Stat.]

10. *Dual Public Employment*

Candidates and elected officers are prohibited from accepting public employment if they know or should know it is being offered for the purpose of influence. Further, public employment may not be accepted unless the position was already in existence or was created without the anticipation of the official's interest, was publicly advertised, and the officer had to meet the same qualifications and go through the same hiring process as other applicants. For elected public officers already holding public

employment, no promotion given for the purpose of influence may be accepted, nor may promotions that are inconsistent with those given other similarly situated employees. [Sec. 112.3125, Fla. Stat.]

C. RESTRICTIONS ON APPOINTING, EMPLOYING, AND CONTRACTING WITH RELATIVES

1. Anti-Nepotism Law

A public official is prohibited from seeking for a relative any appointment, employment, promotion, or advancement in the agency in which he or she is serving or over which the official exercises jurisdiction or control. No person may be appointed, employed, promoted, or advanced in or to a position in an agency if such action has been advocated by a related public official who is serving in or exercising jurisdiction or control over the agency; this includes relatives of members of collegial government bodies. NOTE: This prohibition does not apply to school districts (except as provided in Sec. 1012.23, Fla. Stat.), community colleges and state universities, or to appointments of boards, other than those with land-planning or zoning responsibilities, in municipalities of fewer than 35,000 residents. Also, the approval of budgets does not constitute “jurisdiction or control” for the purposes of this prohibition. This provision does not apply to volunteer emergency medical, firefighting, or police service providers. [Sec. 112.3135, Fla. Stat.]

2. Additional Restrictions

A state employee of the executive or judicial branch or the PSC is prohibited from directly or indirectly procuring contractual services for his or her agency from a business entity of which a relative is an officer, partner, director, or proprietor, or in which the employee, or his or her spouse, or children own more than a 5% interest. [Sec. 112.3185(6), Fla. Stat.]

D. POST OFFICE HOLDING AND EMPLOYMENT (REVOLVING DOOR) RESTRICTIONS

1. Lobbying by Former Legislators, Statewide Elected Officers, and Appointed State Officers

A member of the Legislature or a statewide elected or appointed state official is prohibited for two years following vacation of office from representing another person or entity for compensation before the government body or agency of which the individual was an officer or member. Former members of the Legislature are also prohibited for two years from lobbying the executive branch. [Art. II, Sec. 8(e), Fla. Const. and Sec. 112.313(9), Fla. Stat.]

2. Lobbying by Former State Employees

Certain employees of the executive and legislative branches of state government are prohibited from personally representing another person or entity for compensation before the

agency with which they were employed for a period of two years after leaving their positions, unless employed by another agency of state government. [Sec. 112.313(9), Fla. Stat.] These employees include the following:

(a) Executive and legislative branch employees serving in the Senior Management Service and Selected Exempt Service, as well as any person employed by the Department of the Lottery having authority over policy or procurement.

(b) Persons serving in the following position classifications: the Auditor General; the director of the Office of Program Policy Analysis and Government Accountability (OPPAGA); the Sergeant at Arms and Secretary of the Senate; the Sergeant at Arms and Clerk of the House of Representatives; the executive director and deputy executive director of the Commission on Ethics; an executive director, staff director, or deputy staff director of each joint committee, standing committee, or select committee of the Legislature; an executive director, staff director, executive assistant, legislative analyst, or attorney serving in the Office of the President of the Senate, the Office of the Speaker of the House of Representatives, the Senate Majority Party Office, the Senate Minority Party Office, the House Majority Party Office, or the House Minority Party Office; the Chancellor and Vice-Chancellors of the State University System; the general counsel to the Board of Regents; the president, vice presidents, and deans of each state university; any person hired on a contractual basis and having the power normally conferred upon such persons, by whatever title; and any person having the power normally conferred upon the above positions.

This prohibition does not apply to a person who was employed by the Legislature or other agency prior to July 1, 1989; who was a defined employee of the State University System or the Public Service Commission who held such employment on December 31, 1994; or who reached normal retirement age and retired by July 1, 1991. It does apply to OPS employees.

PENALTIES: Persons found in violation of this section are subject to the penalties contained in the Code (see PENALTIES, Part V) as well as a civil penalty in an amount equal to the compensation which the person received for the prohibited conduct. [Sec. 112.313(9)(a)5, Fla. Stat.]

3. Additional Restrictions on Former State Employees

A former executive or judicial branch employee or PSC employee is prohibited from having employment or a contractual relationship, at any time after retirement or termination of employment, with any business entity (other than a public agency) in connection with a contract in which the employee participated personally and substantially by recommendation or decision while a public employee. [Sec. 112.3185(3), Fla. Stat.]

A former executive or judicial branch employee or PSC employee who has retired or terminated employment is prohibited from having any employment or contractual relationship for two years with any business entity (other than a public agency) in connection with a contract for services which was within his or her responsibility while serving as a state employee. [Sec.112.3185(4), Fla. Stat.]

Unless waived by the agency head, a former executive or judicial branch employee or PSC employee may not be paid more for contractual services provided by him or her to the former agency during the first year after leaving the agency than his or her annual salary before leaving. [Sec. 112.3185(5), Fla. Stat.]

These prohibitions do not apply to PSC employees who were so employed on or before Dec. 31, 1994.

4. Lobbying by Former Local Government Officers and Employees

A person elected to county, municipal, school district, or special district office is prohibited from representing another person or entity for compensation before the government body or agency of which he or she was an officer for two years after leaving office. Appointed officers and employees of counties, municipalities, school districts, and special districts may be subject to a similar restriction by local ordinance or resolution. [Sec. 112.313(13) and (14), Fla. Stat.]

E. VOTING CONFLICTS OF INTEREST

State public officers are prohibited from voting in an official capacity on any measure which they know would inure to their own special private gain or loss. A state public officer who abstains, or who votes on a measure which the officer knows would inure to the special private gain or loss of any principal by whom he or she is retained, of the parent organization or subsidiary or sibling of a corporate principal by which he or she is retained, of a relative, or of a business associate, must make every reasonable effort to file a memorandum of voting conflict with the recording secretary in advance of the vote. If that is not possible, it must be filed within 15 days after the vote occurs. The memorandum must disclose the nature of the officer's interest in the matter.

No county, municipal, or other local public officer shall vote in an official capacity upon any measure which would inure to his or her special private gain or loss, or which the officer knows would inure to the special private gain or loss of any principal by whom he or she is retained, of the parent organization or subsidiary or sibling of a corporate principal by which he or she is retained, of a relative, or of a business associate. The officer must publicly announce the nature of his or her interest before the vote and must file a memorandum of voting conflict on Commission Form 8B with the meeting's recording officer within 15 days after the vote occurs disclosing the nature of his or her interest in the matter. However, members of

community redevelopment agencies and district officers elected on a one-acre, one-vote basis are not required to abstain when voting in that capacity.

No appointed state or local officer shall participate in any matter which would inure to the officer's special private gain or loss, the special private gain or loss of any principal by whom he or she is retained, of the parent organization or subsidiary or sibling of a corporate principal by which he or she is retained, of a relative, or of a business associate, without first disclosing the nature of his or her interest in the matter. The memorandum of voting conflict (Commission Form 8A or 8B) must be filed with the meeting's recording officer, be provided to the other members of the agency, and be read publicly at the next meeting.

If the conflict is unknown or not disclosed prior to the meeting, the appointed official must orally disclose the conflict at the meeting when the conflict becomes known. Also, a written memorandum of voting conflict must be filed with the meeting's recording officer within 15 days of the disclosure being made and must be provided to the other members of the agency, with the disclosure being read publicly at the next scheduled meeting. [Sec. 112.3143, Fla. Stat.]

F. DISCLOSURES

Conflicts of interest may occur when public officials are in a position to make decisions that affect their personal financial interests. This is why public officers and employees, as well as candidates who run for public office, are required to publicly disclose their financial interests. The disclosure process serves to remind officials of their obligation to put the public interest above personal considerations. It also helps citizens to monitor the considerations of those who spend their tax dollars and participate in public policy decisions or administration.

All public officials and candidates do not file the same degree of disclosure; nor do they all file at the same time or place. Thus, care must be taken to determine which disclosure forms a particular official or candidate is required to file.

The following forms are described below to set forth the requirements of the various disclosures and the steps for correctly providing the information in a timely manner.

1. FORM 1 - Limited Financial Disclosure

Who Must File:

Persons required to file FORM 1 include all state officers, local officers, candidates for local elective office, and specified state employees as defined below (other than those officers who are required by law to file FORM 6).

STATE OFFICERS include:

- 1) Elected public officials not serving in a political subdivision of the state and any person appointed to fill a vacancy in such office, unless required to file full disclosure on Form 6.
- 2) Appointed members of each board, commission, authority, or council having statewide jurisdiction, excluding members of solely advisory bodies; but including judicial nominating commission members; directors of Enterprise Florida, Scripps Florida Funding Corporation, and CareerSource Florida, and members of the Council on the Social Status of Black Men and Boys; the Executive Director, governors, and senior managers of Citizens Property Insurance Corporation; governors and senior managers of Florida Workers' Compensation Joint Underwriting Association, board members of the Northeast Florida Regional Transportation Commission, and members of the board of Triumph Gulf Coast, Inc.; members of the board of Florida is for Veterans, Inc.; and members of the Technology Advisory Council within the Agency for State Technology.
- 3) The Commissioner of Education, members of the State Board of Education, the Board of Governors, local boards of trustees and presidents of state universities, and members of the Florida Prepaid College Board.

LOCAL OFFICERS include:

- 1) Persons elected to office in any political subdivision (such as municipalities, counties, and special districts) and any person appointed to fill a vacancy in such office, unless required to file full disclosure on Form 6.
- 2) Appointed members of the following boards, councils, commissions, authorities, or other bodies of any county, municipality, school district, independent special district, or other political subdivision: the governing body of the subdivision; a community college or junior college district board of trustees; a board having the power to enforce local code provisions; a planning or zoning board, board of adjustments or appeals, community redevelopment agency board, or other board having the power to recommend, create, or modify land planning or zoning within the political subdivision, except for citizen advisory committees, technical coordinating committees, and similar groups who only have the power to make recommendations to planning or zoning boards, except for representatives of a military installation acting on behalf of all military installations within that jurisdiction; a pension board or retirement board empowered to invest pension or retirement funds or to determine entitlement to or amount of a pension or other retirement benefit.
- 3) Any other appointed member of a local government board who is required to file a statement of financial interests by the appointing authority or the enabling legislation, ordinance, or resolution creating the board.

4) Persons holding any of these positions in local government: mayor; county or city manager; chief administrative employee or finance director of a county, municipality, or other political subdivision; county or municipal attorney; chief county or municipal building inspector; county or municipal water resources coordinator; county or municipal pollution control director; county or municipal environmental control director; county or municipal administrator with power to grant or deny a land development permit; chief of police; fire chief; municipal clerk; appointed district school superintendent; community college president; district medical examiner; purchasing agent (regardless of title) having the authority to make any purchase exceeding \$35,000 for the local governmental unit.

5) Members of governing boards of charter schools operated by a city or other public entity.

6) The officers, directors, and chief executive officer of a corporation, partnership, or other business entity that is serving as the chief administrative or executive officer or employee of a political subdivision, and any business entity employee who is acting as the chief administrative or executive officer or employee of the political subdivision. [Sec. 112.3136, Fla. Stat.]

SPECIFIED STATE EMPLOYEE includes:

1) Employees in the Office of the Governor or of a Cabinet member who are exempt from the Career Service System, excluding secretarial, clerical, and similar positions.

2) The following positions in each state department, commission, board, or council: secretary or state surgeon general, assistant or deputy secretary, executive director, assistant or deputy executive director, and anyone having the power normally conferred upon such persons, regardless of title.

3) The following positions in each state department or division: director, assistant or deputy director, bureau chief, assistant bureau chief, and any person having the power normally conferred upon such persons, regardless of title.

4) Assistant state attorneys, assistant public defenders, criminal conflict and civil regional counsel, assistant criminal conflict and civil regional counsel, public counsel, full-time state employees serving as counsel or assistant counsel to a state agency, judges of compensation claims, administrative law judges, and hearing officers.

5) The superintendent or director of a state mental health institute established for training and research in the mental health field, or any major state institution or facility established for corrections, training, treatment, or rehabilitation.

6) State agency business managers, finance and accounting directors, personnel officers, grant coordinators, and purchasing agents (regardless of title) with power to make a purchase exceeding \$35,000.

7) The following positions in legislative branch agencies: each employee (other than those employed in maintenance, clerical, secretarial, or similar positions and legislative assistants exempted by the presiding officer of their house); and each employee of the Commission on Ethics.

What Must Be Disclosed:

FORM 1 requirements are set forth fully on the form. In general, this includes the reporting person's sources and types of financial interests, such as the names of employers and addresses of real property holdings. NO DOLLAR VALUES ARE REQUIRED TO BE LISTED. In addition, the form requires the disclosure of certain relationships with, and ownership interests in, specified types of businesses such as banks, savings and loans, insurance companies, and utility companies.

When to File:

CANDIDATES for elected local office must file FORM 1 together with and at the same time they file their qualifying papers.

STATE and LOCAL OFFICERS and SPECIFIED STATE EMPLOYEES are required to file disclosure by July 1 of each year. They also must file within thirty days from the date of appointment or the beginning of employment. Those appointees requiring Senate confirmation must file prior to confirmation.

Where to File:

Each LOCAL OFFICER files FORM 1 with the Supervisor of Elections in the county in which he or she permanently resides.

A STATE OFFICER or SPECIFIED STATE EMPLOYEE files with the Commission on Ethics. [Sec. 112.3145, Fla. Stat.]

2. *FORM 1F - Final Form 1 Limited Financial Disclosure*

FORM 1F is the disclosure form required to be filed within 60 days after a public officer or employee required to file FORM 1 leaves his or her public position. The form covers the disclosure period between January 1 and the last day of office or employment within that year.

3. *FORM 2 - Quarterly Client Disclosure*

The state officers, local officers, and specified state employees listed above, as well as elected constitutional officers, must file a FORM 2 if they or a partner or associate of their professional firm represent a client for compensation before an agency at their level of government.

A FORM 2 disclosure includes the names of clients represented by the reporting person or by any partner or associate of his or her professional firm for a fee or commission before agencies at the reporting person's level of government. Such representations do not include appearances in ministerial matters, appearances before judges of compensation claims, or representations on behalf of one's agency in one's official capacity. Nor does the term include the preparation and filing of forms and applications merely for the purpose of obtaining or transferring a license, so long as the issuance of the license does not require a variance, special consideration, or a certificate of public convenience and necessity.

When to File:

This disclosure should be filed quarterly, by the end of the calendar quarter following the calendar quarter during which a reportable representation was made. FORM 2 need not be filed merely to indicate that no reportable representations occurred during the preceding quarter; it should be filed ONLY when reportable representations were made during the quarter.

Where To File:

LOCAL OFFICERS file with the Supervisor of Elections of the county in which they permanently reside.

STATE OFFICERS and SPECIFIED STATE EMPLOYEES file with the Commission on Ethics. [Sec. 112.3145(4), Fla. Stat.]

4. *FORM 6 - Full and Public Disclosure*

Who Must File:

Persons required by law to file FORM 6 include all elected constitutional officers and candidates for such office; the mayor and members of the city council and candidates for these offices in Jacksonville; the Duval County Superintendent of Schools; judges of compensation claims (pursuant to Sec. 440.442, Fla. Stat.); members of the Florida Housing Finance Corporation Board and members of expressway authorities, transportation authorities (except the Jacksonville Transportation Authority), bridge authority, or toll authorities created pursuant to Ch. 348 or 343, or 349, or other general law.

What Must be Disclosed:

FORM 6 is a detailed disclosure of assets, liabilities, and sources of income over \$1,000 and their values, as well as net worth. Officials may opt to file their most recent income tax return in lieu of listing sources of income but still must disclose their assets, liabilities, and net worth. In addition, the form requires the disclosure of certain relationships with, and ownership interests in, specified types of businesses such as banks, savings and loans, insurance companies, and utility companies.

When and Where To File:

Incumbent officials must file FORM 6 annually by July 1 with the Commission on Ethics. CANDIDATES must file with the officer before whom they qualify at the time of qualifying. [Art. II, Sec. 8(a) and (i), Fla. Const., and Sec. 112.3144, Fla. Stat.]

5. *FORM 6F - Final Form 6 Full and Public Disclosure*

This is the disclosure form required to be filed within 60 days after a public officer or employee required to file FORM 6 leaves his or her public position. The form covers the disclosure period between January 1 and the last day of office or employment within that year.

6. *FORM 9 - Quarterly Gift Disclosure*

Each person required to file FORM 1 or FORM 6, and each state procurement employee, must file a FORM 9, Quarterly Gift Disclosure, with the Commission on Ethics on the last day of any calendar quarter following the calendar quarter in which he or she received a gift worth more than \$100, other than gifts from relatives, gifts prohibited from being accepted, gifts primarily associated with his or her business or employment, and gifts otherwise required to be disclosed. FORM 9 NEED NOT BE FILED if no such gift was received during the calendar quarter.

Information to be disclosed includes a description of the gift and its value, the name and address of the donor, the date of the gift, and a copy of any receipt for the gift provided by the donor. [Sec. 112.3148, Fla. Stat.]

7. *FORM 10 - Annual Disclosure of Gifts from Government Agencies and Direct-Support Organizations and Honorarium Event Related Expenses*

State government entities, airport authorities, counties, municipalities, school boards, water management districts, and the South Florida Regional Transportation Authority, may give a gift worth more than \$100 to a person required to file FORM 1 or FORM 6, and to state procurement employees, if a public purpose can be shown for the gift. Also, a direct-support organization for a governmental entity

may give such a gift to a person who is an officer or employee of that entity. These gifts are to be reported on FORM 10, to be filed by July 1.

The governmental entity or direct-support organization giving the gift must provide the officer or employee with a statement about the gift no later than March 1 of the following year. The officer or employee then must disclose this information by filing a statement by July 1 with his or her annual financial disclosure that describes the gift and lists the donor, the date of the gift, and the value of the total gifts provided during the calendar year. State procurement employees file their statements with the Commission on Ethics. [Sec. 112.3148, Fla. Stat.]

In addition, a person required to file FORM 1 or FORM 6, or a state procurement employee, who receives expenses or payment of expenses related to an honorarium event from someone who is prohibited from giving him or her an honorarium, must disclose annually the name, address, and affiliation of the donor, the amount of the expenses, the date of the event, a description of the expenses paid or provided, and the total value of the expenses on FORM 10. The donor paying the expenses must provide the officer or employee with a statement about the expenses within 60 days of the honorarium event.

The disclosure must be filed by July 1, for expenses received during the previous calendar year, with the officer's or employee's FORM 1 or FORM 6. State procurement employees file their statements with the Commission on Ethics. [Sec. 112.3149, Fla. Stat.]

However, notwithstanding Sec. 112.3149, Fla. Stat., no executive branch or legislative lobbyist or principal shall make, directly or indirectly, and no executive branch agency official or employee who files FORM 1 or FORM 6 shall knowingly accept, directly or indirectly, **any expenditure** made for the purpose of lobbying. This may include gifts or honorarium event related expenses that formerly were permitted under Sections 112.3148 and 112.3149. [Sec. 112.3215, Fla. Stat.] Similar prohibitions apply to legislative officials and employees. However, these laws are not administered by the Commission on Ethics. [Sec. 11.045, Fla. Stat.] In addition, gifts, which include anything not primarily related to political activities authorized under ch. 106, are prohibited from political committees. [Sec. 112.31485 Fla. Stat.]

8. *FORM 30 - Donor's Quarterly Gift Disclosure*

As mentioned above, the following persons and entities generally are prohibited from giving a gift worth more than \$100 to a reporting individual (a person required to file FORM 1 or FORM 6) or to a state procurement employee: a political committee; a lobbyist who lobbies the reporting individual's or procurement employee's agency, and the partner, firm, employer, or principal of such a lobbyist; and vendors. If such person or entity makes a gift worth between \$25 and \$100 to a reporting individual or state procurement employee (that is not accepted in behalf of a governmental entity or charitable

organization), the gift should be reported on FORM 30. The donor also must notify the recipient at the time the gift is made that it will be reported.

The FORM 30 should be filed by the last day of the calendar quarter following the calendar quarter in which the gift was made. If the gift was made to an individual in the legislative branch, FORM 30 should be filed with the Lobbyist Registrar. [See page 35 for address.] If the gift was to any other reporting individual or state procurement employee, FORM 30 should be filed with the Commission on Ethics.

However, notwithstanding Section 112.3148, Fla. Stat., no executive branch lobbyist or principal shall make, directly or indirectly, and no executive branch agency official or employee who files FORM 1 or FORM 6 shall knowingly accept, directly or indirectly, **any expenditure** made for the purpose of lobbying. This may include gifts that formerly were permitted under Section 112.3148. [Sec. 112.3215, Fla. Stat.] Similar prohibitions apply to legislative officials and employees. However, these laws are not administered by the Commission on Ethics. [Sec. 11.045, Fla. Stat.] In addition, gifts from political committees are prohibited. [Sec. 112.31485, Fla. Stat.]

9. *FORM 1X AND FORM 6X - Amendments to Form 1 and Form 6*

These forms are provided for officers or employees to amend their previously filed Form 1 or Form 6.

IV. AVAILABILITY OF FORMS

LOCAL OFFICERS and EMPLOYEES who must file FORM 1 annually will be sent the form by mail from the Supervisor of Elections in the county in which they permanently reside not later than JUNE 1 of each year. Newly elected and appointed officials or employees should contact the heads of their agencies for copies of the form or download it from www.ethics.state.fl.us, as should those persons who are required to file their final disclosure statements within 60 days of leaving office or employment.

ELECTED CONSTITUTIONAL OFFICERS, OTHER STATE OFFICERS, and SPECIFIED STATE EMPLOYEES who must file annually FORM 1 or 6 will be sent these forms by mail from the Commission on Ethics by JUNE 1 of each year. Newly elected and appointed officers and employees should contact the heads of their agencies or the Commission on Ethics for copies of the form or download it from www.ethics.state.fl.us, as should those persons who are required to file their final disclosure statements within 60 days of leaving office or employment.

Any person needing one or more of the other forms described here may also obtain them from a Supervisor of Elections or from the Commission on Ethics, P.O. Drawer 15709, Tallahassee, Florida 32317-5709. They are also available on the Commission's website: www.ethics.state.fl.us.

V. PENALTIES

A. *Non-criminal Penalties for Violation of the Sunshine Amendment and the Code of Ethics*

There are no criminal penalties for violation of the Sunshine Amendment and the Code of Ethics. Penalties for violation of these laws may include: impeachment, removal from office or employment, suspension, public censure, reprimand, demotion, reduction in salary level, forfeiture of no more than one-third salary per month for no more than twelve months, a civil penalty not to exceed \$10,000, and restitution of any pecuniary benefits received, and triple the value of a gift from a political committee.

B. *Penalties for Candidates*

CANDIDATES for public office who are found in violation of the Sunshine Amendment or the Code of Ethics may be subject to one or more of the following penalties: disqualification from being on the ballot, public censure, reprimand, or a civil penalty not to exceed \$10,000, and triple the value of a gift received from a political committee.

C. *Penalties for Former Officers and Employees*

FORMER PUBLIC OFFICERS or EMPLOYEES who are found in violation of a provision applicable to former officers or employees or whose violation occurred prior to such officer's or employee's leaving public office or employment may be subject to one or more of the following penalties: public censure and reprimand, a civil penalty not to exceed \$10,000, and restitution of any pecuniary benefits received, and triple the value of a gift received from a political committee.

D. *Penalties for Lobbyists and Others*

An executive branch lobbyist who has failed to comply with the Executive Branch Lobbying Registration law (see Part VIII) may be fined up to \$5,000, reprimanded, censured, or prohibited from lobbying executive branch agencies for up to two years. Lobbyists, their employers, principals, partners, and firms, and political committees and committees of continuous existence who give a prohibited gift or honorarium or fail to comply with the gift reporting requirements for gifts worth between \$25 and \$100, may be penalized by a fine of not more than \$5,000 and a prohibition on lobbying, or employing a lobbyist to lobby, before the agency of the public officer or employee to whom the gift was given for up to two years. Any agent or person acting on behalf of a political committee giving a prohibited gift is personally liable for a civil penalty of up to triple the value of the gift.

Executive Branch lobbying firms that fail to timely file their quarterly compensation reports may be fined \$50 per day per report for each day the report is late, up to a maximum fine of \$5,000 per report.

E. Felony Convictions: Forfeiture of Retirement Benefits

Public officers and employees are subject to forfeiture of all rights and benefits under the retirement system to which they belong if convicted of certain offenses. The offenses include embezzlement or theft of public funds; bribery; felonies specified in Chapter 838, Florida Statutes; impeachable offenses; and felonies committed with intent to defraud the public or their public agency. [Sec. 112.3173, Fla. Stat.]

F. Automatic Penalties for Failure to File Annual Disclosure

Public officers and employees required to file either Form 1 or Form 6 annual financial disclosure are subject to automatic fines of \$25 for each day late the form is filed after September 1, up to a maximum penalty of \$1,500. [Sec. 112.3144 and 112.3145, Fla. Stat.]

VI. ADVISORY OPINIONS

Conflicts of interest may be avoided by greater awareness of the ethics laws on the part of public officials and employees through advisory assistance from the Commission on Ethics.

A. Who Can Request an Opinion

Any public officer, candidate for public office, or public employee in Florida who is in doubt about the applicability of the standards of conduct or disclosure laws to himself or herself, or anyone who has the power to hire or terminate another public employee, may seek an advisory opinion from the Commission about himself or herself or that employee.

B. How to Request an Opinion

Opinions may be requested by letter presenting a question based on a real situation and including a detailed description of the situation. Opinions are issued by the Commission and are binding on the conduct of the person who is the subject of the opinion, unless material facts were omitted or misstated in the request for the opinion. Published opinions will not bear the name of the persons involved unless they consent to the use of their names; however, the request and all information pertaining to it is a public record, made available to the Commission and to members of the public in advance of the Commission's consideration of the question.

C. How to Obtain Published Opinions

All of the Commission's opinions are available for viewing or download at its website:
www.ethics.state.fl.us.

VII. COMPLAINTS

A. Citizen Involvement

The Commission on Ethics cannot conduct investigations of alleged violations of the Sunshine Amendment or the Code of Ethics unless a person files a sworn complaint with the Commission alleging such violation has occurred, or a referral is received, as discussed below.

If you have knowledge that a person in government has violated the standards of conduct or disclosure laws described above, you may report these violations to the Commission by filing a sworn complaint on the form prescribed by the Commission and available for download at www.ethics.state.fl.us. The Commission is unable to take action based on learning of such misdeeds through newspaper reports, telephone calls, or letters.

You can obtain a complaint form (FORM 50), by contacting the Commission office at the address or phone number shown on the inside front cover of this booklet, or you can download it from the Commission's website:
www.ethics.state.fl.us.

B. Referrals

The Commission may accept referrals from: the Governor, the Florida Department of Law Enforcement, a State Attorney, or a U.S. Attorney. A vote of six of the Commission's nine members is required to proceed on such a referral.

C. Confidentiality

The complaint or referral, as well as all proceedings and records relating thereto, is confidential until the accused requests that such records be made public or until the matter reaches a stage in the Commission's proceedings where it becomes public. This means that unless the Commission receives a written waiver of confidentiality from the accused, the Commission is not free to release any documents or to comment on a complaint or referral to members of the public or press, so long as the complaint or referral remains in a confidential stage.

A COMPLAINT OR REFERRAL MAY NOT BE FILED WITH RESPECT TO A CANDIDATE ON THE DAY OF THE ELECTION, OR WITHIN THE 30 CALENDAR DAYS PRECEDING THE ELECTION DATE, UNLESS IT IS BASED ON PERSONAL INFORMATION OR INFORMATION OTHER THAN HEARSAY.

D. How the Complaint Process Works

Complaints which allege a matter within the Commission's jurisdiction are assigned a tracking number and Commission staff forwards a copy of the original sworn complaint to the accused within five working days of its receipt. Any subsequent sworn amendments to the complaint also are transmitted within five working days of their receipt.

Once a complaint is filed, it goes through three procedural stages under the Commission's rules. The first stage is a determination of whether the allegations of the complaint are legally sufficient: that is, whether they indicate a possible violation of any law over which the Commission has jurisdiction. If the complaint is found not to be legally sufficient, the Commission will order that the complaint be dismissed without investigation, and all records relating to the complaint will become public at that time.

In cases of very minor financial disclosure violations, the official will be allowed an opportunity to correct or amend his or her disclosure form. Otherwise, if the complaint is found to be legally sufficient, a preliminary investigation will be undertaken by the investigative staff of the Commission. The second stage of the Commission's proceedings involves this preliminary investigation and a decision by the Commission as to whether there is probable cause to believe that there has been a violation of any of the ethics laws. If the Commission finds no probable cause to believe there has been a violation of the ethics laws, the complaint will be dismissed and will become a matter of public record. If the Commission finds probable cause to believe there has been a violation of the ethics laws, the complaint becomes public and usually enters the third stage of proceedings. This stage requires the Commission to decide whether the law was actually violated and, if so, whether a penalty should be recommended. At this stage, the accused has the right to request a public hearing (trial) at which evidence is presented, or the Commission may order that such a hearing be held. Public hearings usually are held in or near the area where the alleged violation occurred.

When the Commission concludes that a violation has been committed, it issues a public report of its findings and may recommend one or more penalties to the appropriate disciplinary body or official.

When the Commission determines that a person has filed a complaint with knowledge that the complaint contains one or more false allegations or with reckless disregard for whether the complaint contains false allegations, the complainant will be liable for costs plus reasonable attorney's fees incurred by the person complained against. The Department of Legal Affairs may bring a civil action to recover such fees and costs, if they are not paid voluntarily within 30 days.

E. Dismissal of Complaints At Any Stage of Disposition

The Commission may, at its discretion, dismiss any complaint at any stage of disposition should it determine that the public interest would not be served by proceeding further, in which case the Commission will issue a public report stating with particularity its reasons for the dismissal. [Sec. 112.324(12), Fla. Stat.]

F. Statute of Limitations

All sworn complaints alleging a violation of the Sunshine Amendment or the Code of Ethics must be filed with the Commission within five years of the alleged violation or other breach of the public trust. Time starts to run on the day AFTER the violation or breach of public trust is committed. The statute of limitations is tolled on the day a sworn complaint is filed with the Commission. If a complaint is filed and the statute of limitations has run, the complaint will be dismissed. [Sec. 112.3231, Fla. Stat.]

VIII. EXECUTIVE BRANCH LOBBYING

Any person who, for compensation and on behalf of another, lobbies an agency of the executive branch of state government with respect to a decision in the area of policy or procurement may be required to register as an executive branch lobbyist. Registration is required before lobbying an agency and is renewable annually. In addition, each lobbying firm must file a compensation report with the Commission for each calendar quarter during any portion of which one or more of the firm's lobbyists were registered to represent a principal. As noted above, no executive branch lobbyist or principal can make, directly or indirectly, and no executive branch agency official or employee who files FORM 1 or FORM 6 can knowingly accept, directly or indirectly, **any expenditure** made for the purpose of lobbying. [Sec. 112.3215, Fla. Stat.]

Paying an executive branch lobbyist a contingency fee based upon the outcome of any specific executive branch action, and receiving such a fee, is prohibited. A violation of this prohibition is a first degree misdemeanor, and the amount received is subject to forfeiture. This does not prohibit sales people from receiving a commission. [Sec. 112.3217, Fla. Stat.]

Executive branch departments, state universities, community colleges, and water management districts are prohibited from using public funds to retain an executive branch (or legislative branch) lobbyist, although these agencies may use full-time employees as lobbyists. [Sec. 11.062, Fla. Stat.]

Online registration and filing is available at www.floridalobbyist.gov. Additional information about the executive branch lobbyist registration system may be obtained by contacting the Lobbyist Registrar at the following address:

Executive Branch Lobbyist Registration
Room G-68, Claude Pepper Building
111 W. Madison Street
Tallahassee, FL 32399-1425
Phone: 850/922-4987

IX. WHISTLE-BLOWER'S ACT

In 1986, the Legislature enacted a "Whistle-blower's Act" to protect employees of agencies and government contractors from adverse personnel actions in retaliation for disclosing information in a sworn complaint alleging certain types of improper activities. Since then, the Legislature has revised this law to afford greater protection to these employees.

While this language is contained within the Code of Ethics, the Commission has no jurisdiction or authority to proceed against persons who violate this Act. Therefore, a person who has disclosed information alleging improper conduct governed by this law and who may suffer adverse consequences as a result should contact one or more of the following: the Office of the Chief Inspector General in the Executive Office of the Governor; the Department of Legal Affairs; the Florida Commission on Human Relations; or a private attorney. [Sec. 112.3187 - 112.31895, Fla. Stat.]

X. ADDITIONAL INFORMATION

As mentioned above, we suggest that you review the language used in each law for a more detailed understanding of Florida's ethics laws. The "Sunshine Amendment" is Article II, Section 8, of the Florida Constitution. The Code of Ethics for Public Officers and Employees is contained in Part III of Chapter 112, Florida Statutes.

Additional information about the Commission's functions and interpretations of these laws may be found in Chapter 34 of the Florida Administrative Code, where the Commission's rules are published, and in The Florida Administrative Law Reports, which until 2005 published many of the Commission's final orders. The Commission's rules, orders, and opinions also are available at www.ethics.state.fl.us.

If you are a public officer or employee concerned about your obligations under these laws, the staff of the Commission will be happy to respond to oral and written inquiries by providing information about the law, the Commission's interpretations of the law, and the Commission's procedures.

XI. TRAINING

Constitutional officers, elected municipal officers, and commissioners of community redevelopment agencies (CRAs) are required to receive a total of four hours training, per calendar year, in the area of ethics, public records, and open meetings. The Commission on Ethics does not track compliance or certify providers.

Visit the training page on the Commission's website for up-to-date rules, opinions, audio/video training, and opportunities for live training conducted by Commission staff. A comprehensive online training course addressing Florida's Code of Ethics, as well as Sunshine Law, and Public Records Act is available via a link on the Commission's homepage.

Ocala Preserve
Community Development District

3B

BOARD OF SUPERVISORS

MEMBERSHIP, OBLIGATIONS AND RESPONSIBILITIES

A Community Development District (“District”) is a special-purpose unit of local government which is established pursuant to and governed by Chapter 190, Florida Statutes.

The Board

The Community Development District (“District”) is governed by a five (5)-member Board of Supervisors (“Board”). Member of the Board “Supervisor(s)” are elected in accordance with Section 190.006, F.S., either upon a one (1)-vote per one (1)-acre basis (“landowner voting”) or through traditional elections (“resident voting”), depending upon the number of registered voters in the District and the length of time which has passed since the establishment of the District.

A CDD Board typically meets once per month, but may meet more often if necessary. Board meetings typically last from one (1) to three (3) hours, depending upon the business to be conducted by the Board. Prior to the meeting, each Supervisor is supplied with an agenda package which will contain the documents pertaining to the business to be considered by the Board at a particular meeting. A Supervisor should be willing to spend time reviewing these packages prior to each meeting, and may consult with District Staff (General Counsel, Management, Engineering, etc.) concerning the business to be addressed.

Qualifications of Supervisors

Each Supervisor must be a resident of the state of Florida and a citizen of the United States. Once a District has transitioned to resident voting, Supervisors must also be residents of the District.

Compensation

By statute, Board Members are entitled to be paid \$200 per meeting for their service, up to an annual cap of \$4,800 per year. To achieve the statutory cap, the District would have to meet twice each month, which is rare.

Sometimes Supervisors who are employees of the primary landowner waive their right to compensation, although this is not always the case.

Responsibilities of Supervisors

The position of Supervisor is that of an elected local public official. It is important to always remember that serving as an elected public official of a District carries with it certain restrictions and obligations. Each Supervisor, upon taking office, must subscribe to an oath of office acknowledging that he/she is a public officer, and as a recipient of public funds, a supporter of the constitutions of the State of Florida and of the United States of America.

Each Supervisor is subject to the same financial disclosure requirements as any other local elected official and must file a Statement of Financial Interests disclosing

sources of income, assets, debts, and other financial data, with the Supervisor of Elections in the County where he/she resides.

A Supervisor must act in accordance with the Code of Ethics for Public Officers and Employees, codified at Part III, Chapter 112, F.S., which addresses acceptance of gifts, conflicts of interest, etc. By law, it is not a conflict of interest for an employee of the developer to serve on a CDD Board of Supervisors.

Since a District is a unit of local government, the Sunshine Law (Chapter 286, F.S.) applies to Districts and to the Supervisors who govern them. In brief, the Sunshine Law states that two(2) or more Supervisors may never meet outside of a publicly noticed meeting of the Board and/to discuss District business.

Florida's Public Records Law (Chapter 119, F.S.) also applies to Districts and Supervisors. All records of the District, and the records of each individual Supervisor relating to the District, are public records. As such, any member of the public may inspect them upon request. Supervisors are therefore urged to keep any District records or documents in a separate file to allow ease of access by the public or press.

Conclusion

The position of Supervisor of a Community Development District is an important one, requiring both the time and the dedication to fulfill the responsibilities of a position of public trust. It should not be undertaken lightly. Each new Supervisor should enter office fully cognizant of the ethical, legal, and time requirements which are incumbent upon those who serve as Supervisors.

Ocala Preserve
Community Development District

3C

Select Year:

The 2020 Florida Statutes

[Title XIII](#)

PLANNING AND DEVELOPMENT

[Chapter 190](#)

COMMUNITY DEVELOPMENT DISTRICTS

[View Entire Chapter](#)**CHAPTER 190****COMMUNITY DEVELOPMENT DISTRICTS**

- 190.001 Short title.
- 190.002 Legislative findings, policies, and intent.
- 190.003 Definitions.
- 190.004 Preemption; sole authority.
- 190.005 Establishment of district.
- 190.006 Board of supervisors; members and meetings.
- 190.007 Board of supervisors; general duties.
- 190.008 Budget; reports and reviews.
- 190.009 Disclosure of public financing.
- 190.011 General powers.
- 190.012 Special powers; public improvements and community facilities.
- 190.0125 Purchase, privatization, or sale of water, sewer, or wastewater reuse utility by district.
- 190.013 Water management and control plan.
- 190.014 Issuance of bond anticipation notes.
- 190.015 Short-term borrowing.
- 190.016 Bonds.
- 190.017 Trust agreements.
- 190.021 Taxes; non-ad valorem assessments.
- 190.022 Special assessments.
- 190.023 Issuance of certificates of indebtedness based on assessments for assessable improvements; assessment bonds.
- 190.024 Tax liens.
- 190.025 Payment of taxes and redemption of tax liens by the district; sharing in proceeds of tax sale.
- 190.026 Foreclosure of liens.
- 190.031 Mandatory use of certain district facilities and services.
- 190.033 Bids required.
- 190.035 Fees, rentals, and charges; procedure for adoption and modifications; minimum revenue requirements.
- 190.036 Recovery of delinquent charges.
- 190.037 Discontinuance of service.
- 190.041 Enforcement and penalties.
- 190.043 Suits against the district.
- 190.044 Exemption of district property from execution.
- 190.046 Termination, contraction, or expansion of district.
- 190.047 Incorporation or annexation of district.
- 190.048 Sale of real estate within a district; required disclosure to purchaser.

190.0485 Notice of establishment.

190.049 Special acts prohibited.

190.001 Short title.—This act may be cited as the “Uniform Community Development District Act of 1980.”

History.—s. 2, ch. 80-407.

190.002 Legislative findings, policies, and intent.—

(1) The Legislature finds that:

(a) There is a need for uniform, focused, and fair procedures in state law to provide a reasonable alternative for the establishment, power, operation, and duration of independent districts to manage and finance basic community development services; and that, based upon a proper and fair determination of applicable facts, an independent district can constitute a timely, efficient, effective, responsive, and economic way to deliver these basic services, thereby providing a solution to the state’s planning, management, and financing needs for delivery of capital infrastructure in order to service projected growth without overburdening other governments and their taxpayers.

(b) It is in the public interest that any independent special district created pursuant to state law not outlive its usefulness and that the operation of such a district and the exercise by the district of its powers be consistent with applicable due process, disclosure, accountability, ethics, and government-in-the-sunshine requirements which apply both to governmental entities and to their elected and appointed officials.

(c) It is in the public interest that long-range planning, management, and financing and long-term maintenance, upkeep, and operation of basic services for community development districts be under one coordinated entity.

(2) It is the policy of this state:

(a) That the needless and indiscriminate proliferation, duplication, and fragmentation of local general-purpose government services by independent districts is not in the public interest.

(b) That independent districts are a legitimate alternative method available for use by the private and public sectors, as authorized by state law, to manage and finance basic services for community developments.

(c) That the exercise by any independent district of its powers as set forth by uniform general law comply with all applicable governmental laws, rules, regulations, and policies governing planning and permitting of the development to be serviced by the district, to ensure that neither the establishment nor operation of such district is a development order under chapter 380 and that the district so established does not have any zoning or permitting powers governing development.

(d) That the process of establishing such a district pursuant to uniform general law be fair and based only on factors material to managing and financing the service delivery function of the district, so that any matter concerning permitting or planning of the development is not material or relevant.

(3) It is the legislative intent and purpose, based upon, and consistent with, its findings of fact and declarations of policy, to authorize a uniform procedure by general law to establish an independent special district as an alternative method to manage and finance basic services for community development. It is further the legislative intent and purpose to provide by general law for the uniform operation, exercise of power, and procedure for termination of any such independent district. It is further the purpose and intent of the Legislature that a district created under this chapter not have or exercise any zoning or development permitting power, that the establishment of the independent community development district as provided in this act not be a development order within the meaning of chapter 380, and that all applicable planning and permitting laws, rules, regulations, and policies control the development of the land to be serviced by the district. It is further the purpose and intent of the Legislature that no debt or obligation of a district constitute a burden on any local general-purpose government without its consent.

History.—s. 2, ch. 80-407; s. 1, ch. 84-360.

190.003 Definitions.—As used in this chapter, the term:

- (1) “Ad valorem bonds” means bonds which are payable from the proceeds of ad valorem taxes levied on real and tangible personal property and which are generally referred to as general obligation bonds.
- (2) “Assessable improvements” means, without limitation, any and all public improvements and community facilities that the district is empowered to provide in accordance with this act.
- (3) “Assessment bonds” means special obligations of the district which are payable solely from proceeds of the special assessments levied for an assessable project.
- (4) “Board” or “board of supervisors” means the governing board of the district or, if such board has been abolished, the board, body, or commission succeeding to the principal functions thereof or to whom the powers given to the board by this act have been given by law.
- (5) “Bond” includes “certificate,” and the provisions which are applicable to bonds are equally applicable to certificates. The term “bond” includes any general obligation bond, assessment bond, refunding bond, revenue bond, and other such obligation in the nature of a bond as is provided for in this act, as the case may be.
- (6) “Community development district” means a local unit of special-purpose government which is created pursuant to this act and limited to the performance of those specialized functions authorized by this act; the governing head of which is a body created, organized, and constituted and authorized to function specifically as prescribed in this act for the purpose of the delivery of urban community development services; and the formation, powers, governing body, operation, duration, accountability, requirements for disclosure, and termination of which are as required by general law.
- (7) “Compact, urban, mixed-use district” means a district located within a municipality and within a community redevelopment area created pursuant to s. 163.356, that consists of a maximum of 75 acres, and has development entitlements of at least 400,000 square feet of retail development and 500 residential units.
- (8) “Cost,” when used with reference to any project, includes, but is not limited to:
- (a) The expenses of determining the feasibility or practicability of acquisition, construction, or reconstruction.
 - (b) The cost of surveys, estimates, plans, and specifications.
 - (c) The cost of improvements.
 - (d) Engineering, fiscal, and legal expenses and charges.
 - (e) The cost of all labor, materials, machinery, and equipment.
 - (f) The cost of all lands, properties, rights, easements, and franchises acquired.
 - (g) Financing charges.
 - (h) The creation of initial reserve and debt service funds.
 - (i) Working capital.
 - (j) Interest charges incurred or estimated to be incurred on money borrowed prior to and during construction and acquisition and for such reasonable period of time after completion of construction or acquisition as the board may determine.
 - (k) The cost of issuance of bonds pursuant to this act, including advertisements and printing.
 - (l) The cost of any election held pursuant to this act and all other expenses of issuance of bonds.
 - (m) The discount, if any, on the sale or exchange of bonds.
 - (n) Administrative expenses.
 - (o) Such other expenses as may be necessary or incidental to the acquisition, construction, or reconstruction of any project or to the financing thereof, or to the development of any lands within the district.
 - (p) Payments, contributions, dedications, fair share or concurrency obligations, and any other exactions required as a condition to receive any government approval or permit necessary to accomplish any district purpose.
- (9) “District” means the community development district.
- (10) “District manager” means the manager of the district.
- (11) “District roads” means highways, streets, roads, alleys, sidewalks, landscaping, storm drains, bridges, and thoroughfares of all kinds and descriptions.
- (12) “Elector” means a landowner or qualified elector.

(13) “General obligation bonds” means bonds which are secured by, or provide for their payment by, the pledge, in addition to those special taxes levied for their discharge and such other sources as may be provided for their payment or pledged as security under the resolution authorizing their issuance, of the full faith and credit and taxing power of the district and for payment of which recourse may be had against the general fund of the district.

(14) “Landowner” means the owner of a freehold estate as appears by the deed record, including a trustee, a private corporation, and an owner of a condominium unit; it does not include a reversioner, remainderman, mortgagee, or any governmental entity, who shall not be counted and need not be notified of proceedings under this act. Landowner shall also mean the owner of a ground lease from a governmental entity, which leasehold interest has a remaining term, excluding all renewal options, in excess of 50 years.

(15) “Local general-purpose government” means a county, municipality, or consolidated city-county government.

(16) “Project” means any development, improvement, property, utility, facility, works, enterprise, or service now existing or hereafter undertaken or established under the provisions of this act.

(17) “Qualified elector” means any person at least 18 years of age who is a citizen of the United States, a legal resident of Florida and of the district, and who registers to vote with the supervisor of elections in the county in which the district land is located.

(18) “Refunding bonds” means bonds issued to refinance outstanding bonds of any type and the interest and redemption premium thereon. Refunding bonds shall be issuable and payable in the same manner as the refinanced bonds, except that no approval by the electorate shall be required unless required by the State Constitution.

(19) “Revenue bonds” means obligations of the district which are payable from revenues derived from sources other than ad valorem taxes on real or tangible personal property and which do not pledge the property, credit, or general tax revenue of the district.

(20) “Sewer system” means any plant, system, facility, or property, and additions, extensions, and improvements thereto at any future time constructed or acquired as part thereof, useful or necessary or having the present capacity for future use in connection with the collection, treatment, purification, or disposal of sewage, including, without limitation, industrial wastes resulting from any process of industry, manufacture, trade, or business or from the development of any natural resource. Without limiting the generality of the foregoing, the term “sewer system” includes treatment plants, pumping stations, lift stations, valves, force mains, intercepting sewers, laterals, pressure lines, mains, and all necessary appurtenances and equipment; all sewer mains, laterals, and other devices for the reception and collection of sewage from premises connected therewith; and all real and personal property and any interest therein, rights, easements, and franchises of any nature relating to any such system and necessary or convenient for operation thereof.

(21) “Water management and control facilities” means any lakes, canals, ditches, reservoirs, dams, levees, sluiceways, floodways, curbs, gutters, pumping stations, or any other works, structures, or facilities for the conservation, control, development, utilization, and disposal of water, and any purposes appurtenant, necessary, or incidental thereto. The term “water management and control facilities” includes all real and personal property and any interest therein, rights, easements, and franchises of any nature relating to any such water management and control facilities or necessary or convenient for the acquisition, construction, reconstruction, operation, or maintenance thereof.

(22) “Water system” means any plant, system, facility, or property and additions, extensions, and improvements thereto at any future time constructed or acquired as part thereof, useful or necessary or having the present capacity for future use in connection with the development of sources, treatment, or purification and distribution of water. Without limiting the generality of the foregoing, the term “water system” includes dams, reservoirs, storage, tanks, mains, lines, valves, hydrants, pumping stations, chilled water distribution systems, laterals, and pipes for the purpose of carrying water to the premises connected with such system, and all rights, easements, and franchises of any nature relating to any such system and necessary or convenient for the operation thereof.

History.—s. 2, ch. 80-407; s. 2, ch. 84-360; s. 10, ch. 87-363; s. 2, ch. 91-308; s. 33, ch. 2000-364; s. 1, ch. 2007-160; s. 1, ch. 2009-142.

190.004 Preemption; sole authority.—

(1) This act constitutes the sole authorization for the future establishment of independent community development districts which have any of the specialized functions and powers provided by this act.

(2) The adoption of chapter 84-360, Laws of Florida, does not affect the validity of the establishment of any community development district or other special district existing on June 29, 1984; and existing community development districts will be subject to the provisions of chapter 190, as amended. All actions taken prior to July 1, 2000, by a community development district existing on June 29, 1984, if taken pursuant to the authority contained in chapter 80-407, Laws of Florida, or this chapter are hereby deemed to have adequate statutory authority. Nothing herein shall affect the validity of any outstanding indebtedness of a community development district established prior to June 29, 1984, and such district is hereby authorized to continue to comply with all terms and requirements of trust indentures or loan agreements relating to such outstanding indebtedness.

(3) The establishment of an independent community development district as provided in this act is not a development order within the meaning of chapter 380. All governmental planning, environmental, and land development laws, regulations, and ordinances apply to all development of the land within a community development district. Community development districts do not have the power of a local government to adopt a comprehensive plan, building code, or land development code, as those terms are defined in the Community Planning Act. A district shall take no action which is inconsistent with applicable comprehensive plans, ordinances, or regulations of the applicable local general-purpose government.

(4) The exclusive charter for a community development district shall be the uniform community development district charter as set forth in ss. 190.006-190.041, including the special powers provided by s. 190.012.

History.—s. 2, ch. 80-407; s. 3, ch. 84-360; s. 27, ch. 85-55; s. 34, ch. 87-224; s. 34, ch. 99-378; s. 9, ch. 2000-304; s. 39, ch. 2011-139.

190.005 Establishment of district.—

(1) The exclusive and uniform method for the establishment of a community development district with a size of 2,500 acres or more shall be pursuant to a rule, adopted under chapter 120 by the Florida Land and Water Adjudicatory Commission, granting a petition for the establishment of a community development district.

(a) A petition for the establishment of a community development district shall be filed by the petitioner with the Florida Land and Water Adjudicatory Commission. The petition shall contain:

1. A metes and bounds description of the external boundaries of the district. Any real property within the external boundaries of the district which is to be excluded from the district shall be specifically described, and the last known address of all owners of such real property shall be listed. The petition shall also address the impact of the proposed district on any real property within the external boundaries of the district which is to be excluded from the district.

2. The written consent to the establishment of the district by all landowners whose real property is to be included in the district or documentation demonstrating that the petitioner has control by deed, trust agreement, contract, or option of 100 percent of the real property to be included in the district, and when real property to be included in the district is owned by a governmental entity and subject to a ground lease as described in s. 190.003(14), the written consent by such governmental entity.

3. A designation of five persons to be the initial members of the board of supervisors, who shall serve in that office until replaced by elected members as provided in s. 190.006.

4. The proposed name of the district.

5. A map of the proposed district showing current major trunk water mains and sewer interceptors and outfalls if in existence.

6. Based upon available data, the proposed timetable for construction of the district services and the estimated cost of constructing the proposed services. These estimates shall be submitted in good faith but are not binding and may be subject to change.

7. A designation of the future general distribution, location, and extent of public and private uses of land proposed for the area within the district by the future land use plan element of the effective local government comprehensive plan of which all mandatory elements have been adopted by the applicable general-purpose local government in compliance with the Community Planning Act.

8. A statement of estimated regulatory costs in accordance with the requirements of s. 120.541.

(b) Prior to filing the petition, the petitioner shall:

1. Pay a filing fee of \$15,000 to the county, if located within an unincorporated area, or to the municipality, if located within an incorporated area, and to each municipality the boundaries of which are contiguous with, or contain all or a portion of the land within, the external boundaries of the district.

2. Submit a copy of the petition to the county, if located within an unincorporated area, or to the municipality, if located within an incorporated area, and to each municipality the boundaries of which are contiguous with, or contain all or a portion of, the land within the external boundaries of the district.

3. If land to be included within a district is located partially within the unincorporated area of one or more counties and partially within a municipality or within two or more municipalities, pay a \$15,000 filing fee to each entity. Districts established across county boundaries shall be required to maintain records, hold meetings and hearings, and publish notices only in the county where the majority of the acreage within the district lies.

(c) Such county and each such municipality required by law to receive a petition may conduct a public hearing to consider the relationship of the petition to the factors specified in paragraph (e). The public hearing shall be concluded within 45 days after the date the petition is filed unless an extension of time is requested by the petitioner and granted by the county or municipality. The county or municipality holding such public hearing may by resolution express its support of, or objection to the granting of, the petition by the Florida Land and Water Adjudicatory Commission. A resolution must base any objection to the granting of the petition upon the factors specified in paragraph (e). Such county or municipality may present its resolution of support or objection at the Florida Land and Water Adjudicatory Commission hearing and shall be afforded an opportunity to present relevant information in support of its resolution.

(d) A local public hearing on the petition shall be conducted by a hearing officer in conformance with the applicable requirements and procedures of the Administrative Procedure Act. The hearing shall include oral and written comments on the petition pertinent to the factors specified in paragraph (e). The hearing shall be held at an accessible location in the county in which the community development district is to be located. The petitioner shall cause a notice of the hearing to be published in a newspaper at least once a week for the 4 successive weeks immediately prior to the hearing. Such notice shall give the time and place for the hearing, a description of the area to be included in the district, which description shall include a map showing clearly the area to be covered by the district, and any other relevant information which the establishing governing bodies may require. The advertisement shall not be placed in that portion of the newspaper where legal notices and classified advertisements appear. The advertisement shall be published in a newspaper of general paid circulation in the county and of general interest and readership in the community, not one of limited subject matter, pursuant to chapter 50. Whenever possible, the advertisement shall appear in a newspaper that is published at least 5 days a week, unless the only newspaper in the community is published fewer than 5 days a week. In addition to being published in the newspaper, the map referenced above must be part of the online advertisement required pursuant to s. 50.0211. All affected units of general-purpose local government and the general public shall be given an opportunity to appear at the hearing and present oral or written comments on the petition.

(e) The Florida Land and Water Adjudicatory Commission shall consider the entire record of the local hearing, the transcript of the hearing, resolutions adopted by local general-purpose governments as provided in paragraph (c), and the following factors and make a determination to grant or deny a petition for the establishment of a community development district:

1. Whether all statements contained within the petition have been found to be true and correct.

2. Whether the establishment of the district is inconsistent with any applicable element or portion of the state comprehensive plan or of the effective local government comprehensive plan.

3. Whether the area of land within the proposed district is of sufficient size, is sufficiently compact, and is sufficiently contiguous to be developable as one functional interrelated community.

4. Whether the district is the best alternative available for delivering community development services and facilities to the area that will be served by the district.

5. Whether the community development services and facilities of the district will be incompatible with the capacity and uses of existing local and regional community development services and facilities.

6. Whether the area that will be served by the district is amenable to separate special-district government.

(f) The Florida Land and Water Adjudicatory Commission shall not adopt any rule which would expand, modify, or delete any provision of the uniform community development district charter as set forth in ss. 190.006-190.041, except as provided in s. 190.012. A rule establishing a community development district shall only contain the following:

1. A metes and bounds description of the external boundaries of the district and any real property within the external boundaries of the district which is to be excluded.

2. The names of five persons designated to be the initial members of the board of supervisors.

3. The name of the district.

(g) The Florida Land and Water Adjudicatory Commission may adopt rules setting forth its procedures for considering petitions to establish, expand, modify, or delete uniform community development districts or portions thereof consistent with the provisions of this section.

(2) The exclusive and uniform method for the establishment of a community development district of less than 2,500 acres in size or a community development district of up to 7,000 acres in size located within a connected-city corridor established pursuant to s. 163.3246(13) shall be pursuant to an ordinance adopted by the county commission of the county having jurisdiction over the majority of land in the area in which the district is to be located granting a petition for the establishment of a community development district as follows:

(a) A petition for the establishment of a community development district shall be filed by the petitioner with the county commission. The petition shall contain the same information as required in paragraph (1)(a).

(b) A public hearing on the petition shall be conducted by the county commission in accordance with the requirements and procedures of paragraph (1)(d).

(c) The county commission shall consider the record of the public hearing and the factors set forth in paragraph (1)(e) in making its determination to grant or deny a petition for the establishment of a community development district.

(d) The county commission may not adopt any ordinance which would expand, modify, or delete any provision of the uniform community development district charter as set forth in ss. 190.006-190.041. An ordinance establishing a community development district shall only include the matters provided for in paragraph (1)(f) unless the commission consents to any of the optional powers under s. 190.012(2) at the request of the petitioner.

(e) If all of the land in the area for the proposed district is within the territorial jurisdiction of a municipal corporation, then the petition requesting establishment of a community development district under this act shall be filed by the petitioner with that particular municipal corporation. In such event, the duties of the county, hereinabove described, in action upon the petition shall be the duties of the municipal corporation. If any of the land area of a proposed district is within the land area of a municipality, the county commission may not create the district without municipal approval. If all of the land in the area for the proposed district, even if less than 2,500 acres, is within the territorial jurisdiction of two or more municipalities or two or more counties, except for proposed districts within a connected-city corridor established pursuant to s. 163.3246(13), the petition shall be filed with the Florida Land and Water Adjudicatory Commission and proceed in accordance with subsection (1).

(f) Notwithstanding any other provision of this subsection, within 90 days after a petition for the establishment of a community development district has been filed pursuant to this subsection, the governing body of the county or municipal corporation may transfer the petition to the Florida Land and Water Adjudicatory Commission, which shall make the determination to grant or deny the petition as provided in subsection (1). A county or municipal corporation shall have no right or power to grant or deny a petition that has been transferred to the Florida Land and Water Adjudicatory Commission.

(3) The governing body of any existing special district, created to provide one or more of the public improvements and community facilities authorized by this act, may petition for reestablishment of the existing district as a community development district pursuant to this act. The petition shall contain the information specified in subparagraphs (1)(a)1., 3., 4., 5., 6., and 7. and shall not require payment of a fee pursuant to paragraph (1)(b). In such case, the new district so formed shall assume the existing obligations, indebtedness, and guarantees of indebtedness of the district so subsumed, and the existing district shall be terminated.

History.—s. 2, ch. 80-407; ss. 4, 5, ch. 84-360; s. 28, ch. 85-55; s. 35, ch. 87-224; s. 34, ch. 96-410; s. 6, ch. 98-146; s. 35, ch. 99-378; s. 34, ch. 2000-364; s. 2, ch. 2007-160; s. 33, ch. 2008-4; s. 4, ch. 2009-142; s. 40, ch. 2011-139; s. 6, ch. 2012-212; s. 13, ch. 2015-30; s. 1, ch. 2016-94; s. 10, ch. 2018-158.

190.006 Board of supervisors; members and meetings.—

(1) The board of the district shall exercise the powers granted to the district pursuant to this act. The board shall consist of five members; except as otherwise provided herein, each member shall hold office for a term of 2 years or 4 years, as provided in this section, and until a successor is chosen and qualifies. The members of the board must be residents of the state and citizens of the United States.

(2)(a) Within 90 days following the effective date of the rule or ordinance establishing the district, there shall be held a meeting of the landowners of the district for the purpose of electing five supervisors for the district. Notice of the landowners' meeting shall be published once a week for 2 consecutive weeks in a newspaper which is in general circulation in the area of the district, the last day of such publication to be not fewer than 14 days or more than 28 days before the date of the election. The landowners, when assembled at such meeting, shall organize by electing a chair who shall conduct the meeting. The chair may be any person present at the meeting. If the chair is a landowner or proxy holder of a landowner, he or she may nominate candidates and make and second motions.

(b) At such meeting, each landowner shall be entitled to cast one vote per acre of land owned by him or her and located within the district for each person to be elected. A landowner may vote in person or by proxy in writing. Each proxy must be signed by one of the legal owners of the property for which the vote is cast and must contain the typed or printed name of the individual who signed the proxy; the street address, legal description of the property, or tax parcel identification number; and the number of authorized votes. If the proxy authorizes more than one vote, each property must be listed and the number of acres of each property must be included. The signature on a proxy need not be notarized. A fraction of an acre shall be treated as 1 acre, entitling the landowner to one vote with respect thereto. For purposes of determining voting interests, platted lots shall be counted individually and rounded up to the nearest whole acre. The acreage of platted lots shall not be aggregated for determining the number of voting units held by a landowner or a landowner's proxy. The two candidates receiving the highest number of votes shall be elected for a period of 4 years, and the three candidates receiving the next largest number of votes shall be elected for a period of 2 years, with the term of office for each successful candidate commencing upon election. The members of the first board elected by landowners shall serve their respective 4-year or 2-year terms; however, the next election by landowners shall be held on the first Tuesday in November. Thereafter, there shall be an election of supervisors for the district every 2 years in November on a date established by the board and noticed pursuant to paragraph (a). The second and subsequent landowners' election shall be announced at a public meeting of the board at least 90 days prior to the date of the landowners' meeting and shall also be noticed pursuant to paragraph (a). Instructions on how all landowners may participate in the election, along with sample proxies, shall be provided during the board meeting that announces the landowners' meeting. The two candidates receiving the highest number of votes shall be elected to serve for a 4-year period, and the remaining candidate elected shall serve for a 2-year period.

(3)(a)1. If the board proposes to exercise the ad valorem taxing power authorized by s. 190.021, the district board shall call an election at which the members of the board of supervisors will be elected. Such election shall be held in conjunction with a primary or general election unless the district bears the cost of a special election. Each member shall be elected by the qualified electors of the district for a term of 4 years, except that, at the

first such election, three members shall be elected for a period of 4 years and two members shall be elected for a period of 2 years. All elected board members must be qualified electors of the district.

2.a. Regardless of whether a district has proposed to levy ad valorem taxes, commencing 6 years after the initial appointment of members or, for a district exceeding 5,000 acres in area or for a compact, urban, mixed-use district, 10 years after the initial appointment of members, the position of each member whose term has expired shall be filled by a qualified elector of the district, elected by the qualified electors of the district. However, for those districts established after June 21, 1991, and for those existing districts established after December 31, 1983, which have less than 50 qualified electors on June 21, 1991, sub-subparagraphs b. and d. shall apply. If, in the 6th year after the initial appointment of members, or 10 years after such initial appointment for districts exceeding 5,000 acres in area or for a compact, urban, mixed-use district, there are not at least 250 qualified electors in the district, or for a district exceeding 5,000 acres or for a compact, urban, mixed-use district, there are not at least 500 qualified electors, members of the board shall continue to be elected by landowners.

b. After the 6th or 10th year, once a district reaches 250 or 500 qualified electors, respectively, then the positions of two board members whose terms are expiring shall be filled by qualified electors of the district, elected by the qualified electors of the district for 4-year terms. The remaining board member whose term is expiring shall be elected for a 4-year term by the landowners and is not required to be a qualified elector. Thereafter, as terms expire, board members shall be qualified electors elected by qualified electors of the district for a term of 4 years.

c. Once a district qualifies to have any of its board members elected by the qualified electors of the district, the initial and all subsequent elections by the qualified electors of the district shall be held at the general election in November. The board shall adopt a resolution if necessary to implement this requirement when the board determines the number of qualified electors as required by sub-subparagraph d., to extend or reduce the terms of current board members.

d. On or before June 1 of each year, the board shall determine the number of qualified electors in the district as of the immediately preceding April 15. The board shall use and rely upon the official records maintained by the supervisor of elections and property appraiser or tax collector in each county in making this determination. Such determination shall be made at a properly noticed meeting of the board and shall become a part of the official minutes of the district.

(b) Elections of board members by qualified electors held pursuant to this subsection shall be nonpartisan and shall be conducted in the manner prescribed by law for holding general elections. The district shall publish a notice of the qualifying period set by the supervisor of elections for each election at least 2 weeks prior to the start of the qualifying period. Board members shall assume the office on the second Tuesday following their election. If no elector qualifies for a seat to be filled in an election, a vacancy in that seat shall be declared by the board effective on the second Tuesday following the election. Within 90 days thereafter, the board shall appoint a qualified elector to fill the vacancy. Until such appointment, the incumbent board member in that seat shall remain in office.

(c) Candidates seeking election to office by qualified electors under this subsection shall conduct their campaigns in accordance with the provisions of chapter 106 and shall file qualifying papers and qualify for individual seats in accordance with s. 99.061.

(d) The supervisor of elections shall appoint the inspectors and clerks of elections, prepare and furnish the ballots, designate polling places, and canvass the returns of the election of board members by qualified electors. The county canvassing board shall declare and certify the results of the election.

(4) Members of the board shall be known as supervisors and, upon entering into office, shall take and subscribe to the oath of office as prescribed by s. 876.05. They shall hold office for the terms for which they were elected or appointed and until their successors are chosen and qualified. If, during the term of office, a vacancy occurs, the remaining members of the board shall fill the vacancy by an appointment for the remainder of the unexpired term.

(5) A majority of the members of the board constitutes a quorum for the purposes of conducting its business and exercising its powers and for all other purposes. Action taken by the district shall be upon a vote of a majority of the members present unless general law or a rule of the district requires a greater number.

(6) As soon as practicable after each election or appointment, the board shall organize by electing one of its members as chair and by electing a secretary, who need not be a member of the board, and such other officers as the board may deem necessary.

(7) The board shall keep a permanent record book entitled “Record of Proceedings of _(name of district)_ Community Development District,” in which shall be recorded minutes of all meetings, resolutions, proceedings, certificates, bonds given by all employees, and any and all corporate acts. The record book shall at reasonable times be opened to inspection in the same manner as state, county, and municipal records pursuant to chapter 119. The record book shall be kept at the office or other regular place of business maintained by the board in the county or municipality in which the district is located or within the boundaries of a development of regional impact or Florida Quality Development, or combination of a development of regional impact and Florida Quality Development, which includes the district.

(8) Each supervisor shall be entitled to receive for his or her services an amount not to exceed \$200 per meeting of the board of supervisors, not to exceed \$4,800 per year per supervisor, or an amount established by the electors at referendum. In addition, each supervisor shall receive travel and per diem expenses as set forth in s. 112.061.

(9) All meetings of the board shall be open to the public and governed by the provisions of chapter 286.

History.—s. 2, ch. 80-407; s. 6, ch. 84-360; s. 23, ch. 85-80; s. 3, ch. 91-308; s. 962, ch. 95-147; s. 36, ch. 99-378; s. 19, ch. 2000-158; s. 35, ch. 2004-345; s. 32, ch. 2004-353; s. 3, ch. 2007-160; s. 33, ch. 2008-95; s. 2, ch. 2009-142.

190.007 Board of supervisors; general duties.—

(1) The board shall employ, and fix the compensation of, a district manager. The district manager shall have charge and supervision of the works of the district and shall be responsible for preserving and maintaining any improvement or facility constructed or erected pursuant to the provisions of this act, for maintaining and operating the equipment owned by the district, and for performing such other duties as may be prescribed by the board. It shall not be a conflict of interest under chapter 112 for a board member or the district manager or another employee of the district to be a stockholder, officer, or employee of a landowner or of an entity affiliated with a landowner. The district manager may hire or otherwise employ and terminate the employment of such other persons, including, without limitation, professional, supervisory, and clerical employees, as may be necessary and authorized by the board. The compensation and other conditions of employment of the officers and employees of the district shall be as provided by the board. For purposes of s. 8(h)(2), Art. II of the State Constitution, a board member or a public employee of a district does not abuse his or her public position if the board member or public employee commits an act or omission that is authorized under this subsection, s. 112.313(7), (12), (15), or (16), or s. 112.3143(3)(b), and an abuse of a board member’s public position does not include any act or omission in connection with a vote when the board member has followed the procedures required by s. 112.3143.

(2) The board shall designate a person who is a resident of the state as treasurer of the district, who shall have charge of the funds of the district. Such funds shall be disbursed only upon the order, or pursuant to the resolution, of the board by warrant or check countersigned by the treasurer and by such other person as may be authorized by the board. The board may give the treasurer such other or additional powers and duties as the board may deem appropriate and may fix his or her compensation. The board may require the treasurer to give a bond in such amount, on such terms, and with such sureties as may be deemed satisfactory to the board to secure the performance by the treasurer of his or her powers and duties. The financial records of the board shall be audited by an independent certified public accountant at least once a year.

(3) The board is authorized to select as a depository for its funds any qualified public depository as defined in s. 280.02 which meets all the requirements of chapter 280 and has been designated by the Chief Financial Officer as a qualified public depository, upon such terms and conditions as to the payment of interest by such depository upon the funds so deposited as the board may deem just and reasonable.

History.—s. 2, ch. 80-407; s. 7, ch. 84-360; s. 32, ch. 86-191; s. 963, ch. 95-147; s. 170, ch. 2003-261; s. 4, ch. 2007-160; s. 3, ch. 2020-77.

190.008 Budget; reports and reviews.—

(1) The district shall provide financial reports in such form and such manner as prescribed pursuant to this chapter and chapter 218.

(2)(a) On or before each June 15, the district manager shall prepare a proposed budget for the ensuing fiscal year to be submitted to the board for board approval. The proposed budget shall include at the direction of the board an estimate of all necessary expenditures of the district for the ensuing fiscal year and an estimate of income to the district from the taxes, assessments, and other revenues provided in this act. The board shall consider the proposed budget item by item and may either approve the budget as proposed by the district manager or modify the same in part or in whole. The board shall indicate its approval of the budget by resolution, which resolution shall provide for a hearing on the budget as approved. Notice of the hearing on the budget shall be published in a newspaper of general circulation in the area of the district once a week for 2 consecutive weeks, except that the first publication shall be not fewer than 15 days prior to the date of the hearing. The notice shall further contain a designation of the day, time, and place of the public hearing. At the time and place designated in the notice, the board shall hear all objections to the budget as proposed and may make such changes as the board deems necessary. At the conclusion of the budget hearing, the board shall, by resolution, adopt the budget as finally approved by the board. The budget shall be adopted prior to October 1 of each year.

(b) At least 60 days prior to adoption, the district board shall submit to the local governing authorities having jurisdiction over the area included in the district, for purposes of disclosure and information only, the proposed annual budget for the ensuing fiscal year and any proposed long-term financial plan or program of the district for future operations.

(c) The local governing authorities may review the proposed annual budget and any long-term financial plan or program and may submit written comments to the board for its assistance and information in adopting its annual budget and long-term financial plan or program.

History.—s. 2, ch. 80-407; s. 5, ch. 2007-160.

190.009 Disclosure of public financing.—

(1) The district shall take affirmative steps to provide for the full disclosure of information relating to the public financing and maintenance of improvements to real property undertaken by the district. Such information shall be made available to all existing residents, and to all prospective residents, of the district. The district shall furnish each developer of a residential development within the district with sufficient copies of that information to provide each prospective initial purchaser of property in that development with a copy, and any developer of a residential development within the district, when required by law to provide a public offering statement, shall include a copy of such information relating to the public financing and maintenance of improvements in the public offering statement. The district shall file the disclosure documents required by this subsection and any amendments thereto in the property records of each county in which the district is located.

(2) The Department of Economic Opportunity shall keep a current list of districts and their disclosures pursuant to this act and shall make such studies and reports and take such actions as it deems necessary.

History.—s. 2, ch. 80-407; s. 17, ch. 81-167; s. 15, ch. 83-55; s. 1, ch. 85-60; s. 2, ch. 90-46; s. 9, ch. 94-218; s. 37, ch. 99-378; s. 6, ch. 2007-160; s. 10, ch. 2008-240; s. 70, ch. 2011-142.

190.011 General powers.—The district shall have, and the body may exercise, the following powers:

(1) To sue and be sued in the name of the district; to adopt and use a seal and authorize the use of a facsimile thereof; to acquire, by purchase, gift, devise, or otherwise, and to dispose of, real and personal property, or any estate therein; and to make and execute contracts and other instruments necessary or convenient to the exercise of its powers.

(2) To apply for coverage of its employees under the state retirement system in the same manner as if such employees were state employees, subject to necessary action by the district to pay employer contributions into the state retirement fund.

(3) To contract for the services of consultants to perform planning, engineering, legal, or other appropriate services of a professional nature. Such contracts shall be subject to public bidding or competitive negotiation requirements as set forth in s. 190.033.

(4) To borrow money and accept gifts; to apply for and use grants or loans of money or other property from the United States, the state, a unit of local government, or any person for any district purposes and enter into agreements required in connection therewith; and to hold, use, and dispose of such moneys or property for any district purposes in accordance with the terms of the gift, grant, loan, or agreement relating thereto.

(5) To adopt rules and orders pursuant to the provisions of chapter 120 prescribing the powers, duties, and functions of the officers of the district; the conduct of the business of the district; the maintenance of records; and the form of certificates evidencing tax liens and all other documents and records of the district. The board may also adopt administrative rules with respect to any of the projects of the district and define the area to be included therein. The board may also adopt resolutions which may be necessary for the conduct of district business.

(6) To maintain an office at such place or places as it may designate within a county in which the district is located or within the boundaries of a development of regional impact or a Florida Quality Development, or a combination of a development of regional impact and a Florida Quality Development, which includes the district, which office must be reasonably accessible to the landowners. Meetings pursuant to s. 189.015(3) of a district within the boundaries of a development of regional impact or Florida Quality Development, or a combination of a development of regional impact and a Florida Quality Development, may be held at such office.

(7)(a) To hold, control, and acquire by donation, purchase, or condemnation, or dispose of, any public easements, dedications to public use, platted reservations for public purposes, or any reservations for those purposes authorized by this act and to make use of such easements, dedications, or reservations for any of the purposes authorized by this act.

(b) When real property in the district is owned by a governmental entity and subject to a ground lease as described in s. 190.003(14), to collect ground rent from landowners pursuant to a contract with such governmental entity and to contract with the county tax collector for collection of such ground rent using the procedures authorized in s. 197.3631, other than the procedures contained in s. 197.3632.

(8) To lease as lessor or lessee to or from any person, firm, corporation, association, or body, public or private, any projects of the type that the district is authorized to undertake and facilities or property of any nature for the use of the district to carry out any of the purposes authorized by this act.

(9) To borrow money and issue bonds, certificates, warrants, notes, or other evidence of indebtedness as hereinafter provided; to levy such tax and special assessments as may be authorized; and to charge, collect, and enforce fees and other user charges.

(10) To raise, by user charges or fees authorized by resolution of the board, amounts of money which are necessary for the conduct of the district activities and services and to enforce their receipt and collection in the manner prescribed by resolution not inconsistent with law.

(11) To exercise within the district, or beyond the district with prior approval by resolution of the governing body of the county if the taking will occur in an unincorporated area or with prior approval by resolution of the governing body of the municipality if the taking will occur within a municipality, the right and power of eminent domain, pursuant to the provisions of chapters 73 and 74, over any property within the state, except municipal, county, state, and federal property, for the uses and purposes of the district relating solely to water, sewer, district roads, and water management, specifically including, without limitation, the power for the taking of easements for the drainage of the land of one person over and through the land of another.

(12) To cooperate with, or contract with, other governmental agencies as may be necessary, convenient, incidental, or proper in connection with any of the powers, duties, or purposes authorized by this act.

(13) To assess and impose upon lands in the district ad valorem taxes as provided by this act.

(14) To determine, order, levy, impose, collect, and enforce special assessments pursuant to this act and chapter 170. Such special assessments may, in the discretion of the district, be collected and enforced pursuant to the provisions of ss. 197.3631, 197.3632, and 197.3635, chapter 170, or chapter 173.

(15) To exercise all of the powers necessary, convenient, incidental, or proper in connection with any of the powers, duties, or purposes authorized by this act.

(16) To exercise such special powers as may be authorized by this act.

History.—s. 2, ch. 80-407; s. 8, ch. 84-360; s. 46, ch. 89-169; s. 4, ch. 91-308; s. 38, ch. 99-378; s. 1, ch. 2003-39; s. 7, ch. 2007-160; s. 5, ch. 2009-142; s. 69, ch. 2014-22.

190.012 Special powers; public improvements and community facilities.—The district shall have, and the board may exercise, subject to the regulatory jurisdiction and permitting authority of all applicable governmental bodies, agencies, and special districts having authority with respect to any area included therein, any or all of the following special powers relating to public improvements and community facilities authorized by this act:

(1) To finance, fund, plan, establish, acquire, construct or reconstruct, enlarge or extend, equip, operate, and maintain systems, facilities, and basic infrastructures for the following:

(a) Water management and control for the lands within the district and to connect some or any of such facilities with roads and bridges.

(b) Water supply, sewer, and wastewater management, reclamation, and reuse or any combination thereof, and to construct and operate connecting intercepting or outlet sewers and sewer mains and pipes and water mains, conduits, or pipelines in, along, and under any street, alley, highway, or other public place or ways, and to dispose of any effluent, residue, or other byproducts of such system or sewer system.

(c) Bridges or culverts that may be needed across any drain, ditch, canal, floodway, holding basin, excavation, public highway, tract, grade, fill, or cut and roadways over levees and embankments, and to construct any and all of such works and improvements across, through, or over any public right-of-way, highway, grade, fill, or cut.

(d)1. District roads equal to or exceeding the applicable specifications of the county in which such district roads are located; roads and improvements to existing public roads that are owned by or conveyed to the local general-purpose government, the state, or the Federal Government; street lights; alleys; landscaping; hardscaping; and the undergrounding of electric utility lines. Districts may request the underground placement of utility lines by the local retail electric utility provider in accordance with the utility's tariff on file with the Public Service Commission and may finance the required contribution.

2. Buses, trolleys, transit shelters, ridesharing facilities and services, parking improvements, and related signage.

(e) Investigation and remediation costs associated with the cleanup of actual or perceived environmental contamination within the district under the supervision or direction of a competent governmental authority unless the covered costs benefit any person who is a landowner within the district and who caused or contributed to the contamination.

(f) Conservation areas, mitigation areas, and wildlife habitat, including the maintenance of any plant or animal species, and any related interest in real or personal property.

(g) Any other project within or without the boundaries of a district when a local government issued a development order pursuant to s. 380.06 approving or expressly requiring the construction or funding of the project by the district, or when the project is the subject of an agreement between the district and a governmental entity and is consistent with the local government comprehensive plan of the local government within which the project is to be located.

(h) Any other project, facility, or service required by a development approval, interlocal agreement, zoning condition, or permit issued by a governmental authority with jurisdiction in the district.

(2) After the local general-purpose government within the jurisdiction of which a power specified in this subsection is to be exercised consents to the exercise of such power by the district, the district shall have the power to plan, establish, acquire, construct or reconstruct, enlarge or extend, equip, operate, and maintain additional systems and facilities for:

(a) Parks and facilities for indoor and outdoor recreational, cultural, and educational uses.

(b) Fire prevention and control, including fire stations, water mains and plugs, fire trucks, and other vehicles and equipment.

(c) School buildings and related structures and site improvements, which may be leased, sold, or donated to the school district, for use in the educational system when authorized by the district school board.

(d) Security, including, but not limited to, guardhouses, fences and gates, electronic intrusion-detection systems, and patrol cars, when authorized by proper governmental agencies; except that the district may not exercise any police power, but may contract with the appropriate local general-purpose government agencies for an increased level of such services within the district boundaries. However, this paragraph does not prohibit a district from contracting with a towing operator to remove a vehicle or vessel from a district-owned facility or property if the district follows the authorization and notice and procedural requirements in s. 715.07 for an owner or lessee of private property. The district's selection of a towing operator is not subject to public bidding if the towing operator is included in an approved list of towing operators maintained by the local government that has jurisdiction over the district's facility or property.

(e) Control and elimination of mosquitoes and other arthropods of public health importance.

(f) Waste collection and disposal.

(3) To adopt and enforce appropriate rules following the procedures of chapter 120, in connection with the provision of one or more services through its systems and facilities.

(4)(a) To adopt rules necessary for the district to enforce certain deed restrictions pertaining to the use and operation of real property within the district and outside the district pursuant to an interlocal agreement under chapter 163 if within another district or, if not within another district, with the consent of the county or municipality in which the deed restriction enforcement is proposed to occur. For the purpose of this subsection, the term "deed restrictions" means those covenants, conditions, restrictions, compliance mechanisms, and enforcement remedies contained in any applicable declarations of covenants and restrictions that govern the use and operation of real property and, for which covenants, conditions, and restrictions, there is no homeowners' association or property owner's association having respective enforcement powers unless, with respect to a homeowners' association whose board is under member control, the association and the district agree in writing to enforcement by the district. The district may adopt by rule all or certain portions of the deed restrictions that:

1. Relate to limitations, prohibitions, compliance mechanisms, or enforcement remedies that apply only to external appearances or uses and are deemed by the district to be generally beneficial for the district's landowners and for which enforcement by the district is appropriate, as determined by the district's board of supervisors; or
2. Are consistent with the requirements of a development order or regulatory agency permit.

(b) The board may vote to adopt such rules only when all of the following conditions exist:

1. The district was in existence on the effective date of this subsection, or is located within a development that consists of multiple developments of regional impact and a Florida Quality Development.
2. For residential districts, the majority of the board has been elected by qualified electors pursuant to the provisions of s. 190.006.
3. For residential districts, less than 25 percent of residential units are in a homeowners' association.
4. The declarant in any applicable declarations of covenants and restrictions has provided the board with a written agreement that such rules may be adopted. A memorandum of the agreement shall be recorded in the public records.

(c) Within 60 days after such rules take effect, the district shall record a notice of rule adoption stating generally what rules were adopted and where a copy of the rules may be obtained. Districts may impose fines for violations of such rules and enforce such rules and fines in circuit court through injunctive relief.

(d) The owners of property located outside the boundary of the district shall elect an advisor to the district board pursuant to paragraph (e). The sole responsibilities of the district board advisor are to review enforcement actions proposed by the district board against properties located outside the district and make recommendations relating to those proposed actions. Before the district board may enforce its rules against any owner of property located outside the district, the district board shall request the district board advisor to make a recommendation on the proposed enforcement action. The district board advisor must render a recommendation within 30 days after receiving a request from the district board or is deemed to have no objection to the district board's proposed decision or action.

(e)1. Whenever an interlocal agreement is entered into pursuant to paragraph (a), a district board advisor seat shall be created for one elected landowner whose property is within the jurisdiction of the governmental entity

entering into the interlocal agreement but not within the boundaries of the district. The district board advisor shall be elected by landowners whose land is subject to enforcement by the district but whose land is not within the boundaries of the district. The district board advisor shall be elected for a 2-year term. The first election for a district board advisor shall be within 90 days after the effective date of the interlocal agreement between the district and the government entity.

2. The election of the district board advisor shall occur at a meeting of eligible landowners. The district shall publish notice of the meeting and election once a week for 2 consecutive weeks in a newspaper of general circulation in the area of the parties to the interlocal agreement. The notice must include instructions on how all landowners may participate in the election and how to obtain a proxy form. The last day of publication may not be less than 14 days or more than 28 days before the date of the election. The landowners, when assembled at the meeting, shall organize by electing a chair who shall conduct the meeting. The chair may be any person present at the meeting. If the chair is a landowner or proxy holder of a landowner, he or she may nominate candidates and make and second motions.

3. At the meeting, each landowner is entitled to cast one vote per acre of land owned by him or her and located within the district for each person to be elected. A landowner may vote in person or by proxy in writing. Each proxy must be signed by one of the legal owners of the property for which the vote is cast and must contain the typed or printed name of the individual who signed the proxy; the street address, legal description of the property, or tax parcel identification number; and the number of authorized votes. If the proxy authorizes more than one vote, each property must be listed and the number of acres of each property must be included. The signature on a proxy need not be notarized. A fraction of an acre shall be treated as 1 acre, entitling the landowner to one vote with respect thereto. For purposes of determining voting interests, platted lots shall be counted individually and rounded up to the nearest whole acre. The acreage of platted lots may not be aggregated for purposes of determining the number of voting units held by a landowner or a landowner's proxy.

4. If a vacancy occurs in the district advisor seat, a special landowner election shall be held within 60 days after the vacancy using the notice, proxy, and acreage voting provisions of this subsection.

History.—s. 2, ch. 80-407; s. 51, ch. 83-217; s. 9, ch. 84-360; s. 47, ch. 89-169; s. 8, ch. 93-51; s. 39, ch. 99-378; s. 15, ch. 2000-317; s. 47, ch. 2000-364; s. 33, ch. 2004-345; s. 30, ch. 2004-353; s. 8, ch. 2007-160; s. 9, ch. 2009-142; s. 2, ch. 2016-94; s. 11, ch. 2018-158.

190.0125 Purchase, privatization, or sale of water, sewer, or wastewater reuse utility by district.—No community development district may purchase or sell a water, sewer, or wastewater reuse utility that provides service to the public for compensation, or enter into a wastewater facility privatization contract for a wastewater facility, until the governing body of the community development district has held a public hearing on the purchase, sale, or wastewater facility privatization contract and made a determination that the purchase, sale, or wastewater facility privatization contract is in the public interest. In determining if the purchase, sale, or wastewater facility privatization contract is in the public interest, the community development district shall consider, at a minimum, the following:

- (1) The most recent available income and expense statement for the utility;
- (2) The most recent available balance sheet for the utility, listing assets and liabilities and clearly showing the amount of contributions-in-aid-of-construction and the accumulated depreciation thereon;
- (3) A statement of the existing rate base of the utility for regulatory purposes;
- (4) The physical condition of the utility facilities being purchased, sold, or subject to a wastewater facility privatization contract;
- (5) The reasonableness of the purchase, sales, or wastewater facility privatization contract price and terms;
- (6) The impacts of the purchase, sale, or wastewater facility privatization contract on utility customers, both positive and negative;

(7)(a) Any additional investment required and the ability and willingness of the purchaser or the private firm under a wastewater facility privatization contract to make that investment, whether the purchaser is the community development district or the entity purchasing the utility from the community development district;

(b) In the case of a wastewater facility privatization contract, the terms and conditions on which the private firm will provide capital investment and financing or a combination thereof for contemplated capital replacements, additions, expansions, and repairs. The community development district shall give significant weight to this criteria.

(8) The alternatives to the purchase, sale, or wastewater facility privatization contract and the potential impact on utility customers if the purchase, sale, or wastewater facility privatization contract is not made;

(9)(a) The ability of the purchaser or the private firm under a wastewater facility privatization contract to provide and maintain high-quality and cost-effective utility service, whether the purchaser is the community development district or the entity purchasing the utility from the community development district;

(b) In the case of a wastewater facility privatization contract, the community development district shall give significant weight to the technical expertise and experience of the private firm in carrying out the obligations specified in the wastewater facility privatization contract; and

(10) All moneys paid by a private firm to a community development district pursuant to a wastewater facility privatization contract shall be used for the purpose of reducing or offsetting property taxes, wastewater service rates, or debt reduction or making infrastructure improvements or capital asset expenditures or other public purpose; provided, however, nothing herein shall preclude the community development district from using all or part of the moneys for the purpose of the community development district's qualification for relief from the repayment of federal grant awards associated with the wastewater system as may be required by federal law or regulation.

The community development district shall prepare a statement showing that the purchase, sale, or wastewater facility privatization contract is in the public interest, including a summary of the purchaser's or private firm's experience in water, sewer, or wastewater reuse utility operation and a showing of financial ability to provide the service, whether the purchaser or private firm is the community development district or the entity purchasing the utility from the community development district.

History.—s. 3, ch. 84-84; s. 9, ch. 93-51; s. 9, ch. 96-202.

190.013 Water management and control plan.—In the event that the board assumes the responsibility for providing water management and control for the district as provided in s. 190.012(1)(a) which is to be financed by benefit special assessments, the board shall proceed to adopt water management and control plans, assess for benefits, and apportion and levy special assessments, as follows:

(1) The board shall cause to be made by the district's engineer, or such other engineer or engineers as the board may employ for that purpose, complete and comprehensive water management and control plans for the lands located within the district that will be improved in any part or in whole by any system of facilities that may be outlined and adopted, and the engineer shall make a report in writing to the board with maps and profiles of said surveys and an estimate of the cost of carrying out and completing the plans.

(2) Upon the completion of such plans, the board shall hold a hearing thereon to hear objections thereto, shall give notice of the time and place fixed for such hearing by publication once each week for 2 consecutive weeks in a newspaper of general circulation in the general area of the district, and shall permit the inspection of the plan at the office of the district by all persons interested. All objections to the plan shall be filed at or before the time fixed in the notice for the hearing and shall be in writing.

(3) After the hearing, the board shall consider the proposed plan and any objections thereto and may modify, reject, or adopt the plan or continue the hearing to a day certain for further consideration of the proposed plan or modifications thereof.

(4) When the board approves a plan, a resolution shall be adopted and a certified copy thereof shall be filed in the office of the secretary and incorporated by him or her into the records of the district.

(5) The water management and control plan may be altered in detail from time to time until the appraisal record herein provided is filed, but not in such manner as to affect materially the conditions of its adoption. After the appraisal record has been filed, no alteration of the plan shall be made, except as provided by this act.

(6) Within 20 days after the final adoption of the plan by the board, the board shall proceed pursuant to s. 298.301.

History.—s. 2, ch. 80-407; s. 5, ch. 91-308; s. 964, ch. 95-147; s. 26, ch. 97-40.

190.014 Issuance of bond anticipation notes.—In addition to the other powers provided for in this act, and not in limitation thereof, the district shall have the power, at any time, and from time to time after the issuance of any bonds of the district shall have been authorized, to borrow money for the purposes for which such bonds are to be issued in anticipation of the receipt of the proceeds of the sale of such bonds and to issue bond anticipation notes in a principal sum not in excess of the authorized maximum amount of such bond issue. Such notes shall be in such denomination or denominations, bear interest at such rate as the board may determine in compliance with s. 215.84, mature at such time or times not later than 5 years from the date of issuance, and be in such form and executed in such manner as the board shall prescribe. Such notes may be sold at either public or private sale or, if such notes shall be renewal notes, may be exchanged for notes then outstanding on such terms as the board shall determine. Such notes shall be paid from the proceeds of such bonds when issued. The board may, in its discretion, in lieu of retiring the notes by means of bonds, retire them by means of current revenues or from any taxes or assessments levied for the payment of such bonds; but in such event a like amount of the bonds authorized shall not be issued. Non-ad valorem assessments levied to pay interest on bond anticipation notes shall not constitute an installment of assessments under s. 190.022.

History.—s. 2, ch. 80-407; s. 9, ch. 83-215; s. 9, ch. 2007-160.

190.015 Short-term borrowing.—The district at any time may obtain loans, in such amount and on such terms and conditions as the board may approve, for the purpose of paying any of the expenses of the district or any costs incurred or that may be incurred in connection with any of the projects of the district, which loans shall bear such interest as the board may determine in compliance with s. 215.84, and may be payable from and secured by a pledge of such funds, revenues, taxes, and assessments as the board may determine, subject, however, to the provisions contained in any proceeding under which bonds were theretofore issued and are then outstanding. For the purpose of defraying such costs and expenses, the district may issue negotiable notes, warrants, or other evidences of debt to be payable at such times, to bear such interest as the board may determine in compliance with s. 215.84, and to be sold or discounted at such price or prices not less than 95 percent of par value and on such terms as the board may deem advisable. The board shall have the right to provide for the payment thereof by pledging the whole or any part of the funds, revenues, taxes, and assessments of the district. The approval of the electors residing in the district shall not be necessary except when required by the State Constitution.

History.—s. 2, ch. 80-407; s. 80, ch. 81-259; s. 10, ch. 83-215.

190.016 Bonds.—

(1) **SALE OF BONDS.**—Bonds may be sold in blocks or installments at different times, or an entire issue or series may be sold at one time. Bonds may be sold at public or private sale after such advertisement, if any, as the board may deem advisable but not in any event at less than 90 percent of the par value thereof, together with accrued interest thereon. Bonds may be sold or exchanged for refunding bonds. Special assessment and revenue bonds may be delivered by the district as payment of the purchase price of any project or part thereof, or a combination of projects or parts thereof, or as the purchase price or exchange for any property, real, personal, or mixed, including franchises or services rendered by any contractor, engineer, or other person, all at one time or in blocks from time to time, in such manner and upon such terms as the board in its discretion shall determine. The price or prices for any bonds sold, exchanged, or delivered may be:

- (a) The money paid for the bonds;
- (b) The principal amount, plus accrued interest to the date of redemption or exchange, or outstanding obligations exchanged for refunding bonds; and
- (c) In the case of special assessment or revenue bonds, the amount of any indebtedness to contractors or other persons paid with such bonds, or the fair value of any properties exchanged for the bonds, as determined by the board.

(2) **AUTHORIZATION AND FORM OF BONDS.**—Any general obligation bonds, benefit bonds, or revenue bonds may be authorized by resolution or resolutions of the board which shall be adopted by a majority of all the members thereof then in office. Such resolution or resolutions may be adopted at the same meeting at which they are introduced and need not be published or posted. The board may, by resolution, authorize the issuance of bonds and fix the aggregate amount of bonds to be issued; the purpose or purposes for which the moneys derived therefrom shall be expended, including, but not limited to, payment of costs as defined in s. 190.003(8); the rate or rates of interest, in compliance with s. 215.84; the denomination of the bonds; whether or not the bonds are to be issued in one or more series; the date or dates of maturity, which shall not exceed 40 years from their respective dates of issuance; the medium of payment; the place or places within or without the state where payment shall be made; registration privileges; redemption terms and privileges, whether with or without premium; the manner of execution; the form of the bonds, including any interest coupons to be attached thereto; the manner of execution of bonds and coupons; and any and all other terms, covenants, and conditions thereof and the establishment of revenue or other funds. Such authorizing resolution or resolutions may further provide for the contracts authorized by s. 159.825(1)(f) and (g) regardless of the tax treatment of such bonds being authorized, subject to the finding by the board of a net saving to the district resulting by reason thereof. Such authorizing resolution may further provide that such bonds may be executed in accordance with the Registered Public Obligations Act, except that bonds not issued in registered form shall be valid if manually countersigned by an officer designated by appropriate resolution of the board. The seal of the district may be affixed, lithographed, engraved, or otherwise reproduced in facsimile on such bonds. In case any officer whose signature shall appear on any bonds or coupons shall cease to be such officer before the delivery of such bonds, such signature or facsimile shall nevertheless be valid and sufficient for all purposes the same as if he or she had remained in office until such delivery.

(3) **INTERIM CERTIFICATES; REPLACEMENT CERTIFICATES.**—Pending the preparation of definitive bonds, the board may issue interim certificates or receipts or temporary bonds, in such form and with such provisions as the board may determine, exchangeable for definitive bonds when such bonds have been executed and are available for delivery. The board may also provide for the replacement of any bonds which become mutilated, lost, or destroyed.

(4) **NEGOTIABILITY OF BONDS.**—Any bond issued under this act or any temporary bond, in the absence of an express recital on the face thereof that it is nonnegotiable, shall be fully negotiable and shall be and constitute a negotiable instrument within the meaning and for all purposes of the law merchant and the laws of the state.

(5) **DEFEASANCE.**—The board may make such provision with respect to the defeasance of the right, title, and interest of the holders of any of the bonds and obligations of the district in any revenues, funds, or other properties by which such bonds are secured as the board deems appropriate and, without limitation on the foregoing, may provide that when such bonds or obligations become due and payable or shall have been called for redemption and the whole amount of the principal and interest and premium, if any, due and payable upon the bonds or obligations then outstanding shall be held in trust for such purpose and provision shall also be made for paying all other sums payable in connection with such bonds or other obligations, then and in such event the right, title, and interest of the holders of the bonds in any revenues, funds, or other properties by which such bonds are secured shall thereupon cease, terminate, and become void; and the board may apply any surplus in any sinking fund established in connection with such bonds or obligations and all balances remaining in all other funds or accounts other than money held for the redemption or payment of the bonds or other obligations to any lawful purpose of the district as the board shall determine.

(6) **ISSUANCE OF ADDITIONAL BONDS.**—If the proceeds of any bonds are less than the cost of completing the project in connection with which such bonds were issued, the board may authorize the issuance of additional bonds, upon such terms and conditions as the board may provide in the resolution authorizing the issuance thereof, but only in compliance with the resolution or other proceedings authorizing the issuance of the original bonds.

(7) **REFUNDING BONDS.**—The district shall have the power to issue bonds to provide for the retirement or refunding of any bonds or obligations of the district that at the time of such issuance are or subsequently thereto become due and payable, or that at the time of issuance have been called or are or will be subject to call for redemption within 10 years thereafter, or the surrender of which can be procured from the holders thereof at

prices satisfactory to the board. Refunding bonds may be issued at any time when in the judgment of the board such issuance will be advantageous to the district. No approval of the qualified electors residing in the district shall be required for the issuance of refunding bonds except in cases in which such approval is required by the State Constitution. The board may by resolution confer upon the holders of such refunding bonds all rights, powers, and remedies to which the holders would be entitled if they continued to be the owners and had possession of the bonds for the refinancing of which such refunding bonds are issued, including, but not limited to, the preservation of the lien of such bonds on the revenues of any project or on pledged funds, without extinguishment, impairment, or diminution thereof. The provisions of this act pertaining to bonds of the district shall, unless the context otherwise requires, govern the issuance of refunding bonds, the form and other details thereof, the rights of the holders thereof, and the duties of the board with respect to them.

(8) REVENUE BONDS.—

(a) The district shall have the power to issue revenue bonds from time to time without limitation as to amount. Such revenue bonds may be secured by, or payable from, the gross or net pledge of the revenues to be derived from any project or combination of projects; from the rates, fees, or other charges to be collected from the users of any project or projects; from any revenue-producing undertaking or activity of the district; from special assessments; or from any other source or pledged security. Such bonds shall not constitute an indebtedness of the district, and the approval of the qualified electors shall not be required unless such bonds are additionally secured by the full faith and credit and taxing power of the district.

(b) Any two or more projects may be combined and consolidated into a single project and may hereafter be operated and maintained as a single project. The revenue bonds authorized herein may be issued to finance any one or more of such projects, regardless of whether or not such projects have been combined and consolidated into a single project. If the board deems it advisable, the proceedings authorizing such revenue bonds may provide that the district may thereafter combine the projects then being financed or theretofore financed with other projects to be subsequently financed by the district and that revenue bonds to be thereafter issued by the district shall be on parity with the revenue bonds then being issued, all on such terms, conditions, and limitations as shall have been provided in the proceeding which authorized the original bonds.

(9) GENERAL OBLIGATION BONDS.—

(a) The district shall have the power from time to time to issue general obligation bonds to finance or refinance capital projects or to refund outstanding bonds in an aggregate principal amount of bonds outstanding at any one time not in excess of 35 percent of the assessed value of the taxable property within the district as shown on the pertinent tax records at the time of the authorization of the general obligation bonds for which the full faith and credit of the district is pledged. Except for refunding bonds, no general obligation bonds shall be issued unless the bonds are issued to finance or refinance a capital project and the issuance has been approved at an election held in accordance with the requirements for such election as prescribed by the State Constitution. Such elections shall be called to be held in the district by the board of county commissioners of the county upon the request of the board of the district. The expenses of calling and holding an election shall be at the expense of the district, and the district shall reimburse the county for any expenses incurred in calling or holding such election.

(b) The district may pledge its full faith and credit for the payment of the principal and interest on such general obligation bonds and for any reserve funds provided therefor and may unconditionally and irrevocably pledge itself to levy ad valorem taxes on all taxable property in the district, to the extent necessary for the payment thereof, without limitations as to rate or amount.

(c) If the board determines to issue general obligation bonds for more than one capital project, the approval of the issuance of the bonds for each and all such projects may be submitted to the electors on one and the same ballot. The failure of the electors to approve the issuance of bonds for any one or more capital projects shall not defeat the approval of bonds for any capital project which has been approved by the electors.

(d) In arriving at the amount of general obligation bonds permitted to be outstanding at any one time pursuant to paragraph (a), there shall not be included any general obligation bonds which are additionally secured by the pledge of:

1. Special assessments levied in an amount sufficient to pay the principal and interest on the general obligation bonds so additionally secured, which assessments have been equalized and confirmed by resolution or ordinance of the board pursuant to s. 170.08.

2. Water revenues, sewer revenues, or water and sewer revenues of the district to be derived from user fees in an amount sufficient to pay the principal and interest on the general obligation bonds so additionally secured.

3. Any combination of assessments and revenues described in subparagraphs 1. and 2.

(10) BONDS AS LEGAL INVESTMENT OR SECURITY.—

(a) Notwithstanding any provisions of any other law to the contrary, all bonds issued under the provisions of this act shall constitute legal investments for savings banks, banks, trust companies, insurance companies, executors, administrators, trustees, guardians, and other fiduciaries and for any board, body, agency, instrumentality, county, municipality, or other political subdivision of the state and shall be and constitute security which may be deposited by banks or trust companies as security for deposits of state, county, municipal, or other public funds or by insurance companies as required or voluntary statutory deposits.

(b) Any bonds issued by the district shall be incontestable in the hands of bona fide purchasers or holders for value and shall not be invalid because of any irregularity or defect in the proceedings for the issue and sale thereof.

(11) COVENANTS.—Any resolution authorizing the issuance of bonds may contain such covenants as the board may deem advisable, and all such covenants shall constitute valid and legally binding and enforceable contracts between the district and the bondholders, regardless of the time of issuance thereof. Such covenants may include, without limitation, covenants concerning the disposition of the bond proceeds; the use and disposition of project revenues; the pledging of revenues, taxes, and assessments; the obligations of the district with respect to the operation of the project and the maintenance of adequate project revenues; the issuance of additional bonds; the appointment, powers, and duties of trustees and receivers; the acquisition of outstanding bonds and obligations; restrictions on the establishing of competing projects or facilities; restrictions on the sale or disposal of the assets and property of the district; the priority of assessment liens; the priority of claims by bondholders on the taxing power of the district; the maintenance of deposits to assure the payment of revenues by users of district facilities and services; the discontinuance of district services by reason of delinquent payments; acceleration upon default; the execution of necessary instruments; the procedure for amending or abrogating covenants with the bondholders; and such other covenants as may be deemed necessary or desirable for the security of the bondholders.

(12) VALIDATION PROCEEDINGS.—The power of the district to issue bonds under the provisions of this act may be determined, and any of the bonds of the district maturing over a period of more than 5 years shall be validated and confirmed, by court decree, under the provisions of chapter 75 and laws amendatory thereof or supplementary thereto.

(13) ACT FURNISHES FULL AUTHORITY FOR ISSUANCE OF BONDS.—This act constitutes full and complete authority for the issuance of bonds and the exercise of the powers of the district provided herein. No procedures or proceedings, publications, notices, consents, approvals, orders, acts, or things by the board, or any board, officers, commission, department, agency, or instrumentality of the district, other than those required by this act, shall be required to perform anything under this act, except that the issuance or sale of bonds pursuant to the provisions of this act shall comply with the general law requirements applicable to the issuance or sale of bonds by the district. Nothing in this act shall be construed to authorize the district to utilize bond proceeds to fund the ongoing operations of the district.

(14) PLEDGE BY THE STATE TO THE BONDHOLDERS OF THE DISTRICT.—The state pledges to the holders of any bonds issued under this act that it will not limit or alter the rights of the district to own, acquire, construct, reconstruct, improve, maintain, operate, or furnish the projects or to levy and collect the taxes, assessments, rentals, rates, fees, and other charges provided for herein and to fulfill the terms of any agreement made with the holders of such bonds or other obligations and that it will not in any way impair the rights or remedies of such holders.

(15) **DEFAULT.**—A default on the bonds or obligations of a district shall not constitute a debt or obligation of a local general-purpose government or the state.

History.—s. 2, ch. 80-407; s. 11, ch. 83-215; s. 10, ch. 84-360; s. 24, ch. 85-80; s. 6, ch. 91-308; s. 965, ch. 95-147; s. 8, ch. 98-47; s. 6, ch. 2009-142.

190.017 Trust agreements.—Any issue of bonds shall be secured by a trust agreement by and between the district and a corporate trustee or trustees, which may be any trust company or bank having the powers of a trust company within or without the state. The resolution authorizing the issuance of the bonds or such trust agreement may pledge the revenues to be received from any projects of the district and may contain such provisions for protecting and enforcing the rights and remedies of the bondholders as the board may approve, including, without limitation, covenants setting forth the duties of the district in relation to: the acquisition, construction, reconstruction, improvement, maintenance, repair, operation, and insurance of any projects; the fixing and revising of the rates, fees, and charges; and the custody, safeguarding, and application of all moneys and for the employment of consulting engineers in connection with such acquisition, construction, reconstruction, improvement, maintenance, repair, or operation. It shall be lawful for any bank or trust company within or without the state which may act as a depository of the proceeds of bonds or of revenues to furnish such indemnifying bonds or to pledge such securities as may be required by the district. Such resolution or trust agreement may set forth the rights and remedies of the bondholders and of the trustee, if any, and may restrict the individual right of action by bondholders. The board may provide for the payment of proceeds of the sale of the bonds and the revenues of any project to such officer, board, or depository as it may designate for the custody thereof and may provide for the method of disbursement thereof with such safeguards and restrictions as it may determine. All expenses incurred in carrying out the provisions of such resolution or trust agreement may be treated as part of the cost of operation of the project to which such trust agreement pertains.

History.—s. 2, ch. 80-407.

190.021 Taxes; non-ad valorem assessments.—

(1) **AD VALOREM TAXES.**—An elected board shall have the power to levy and assess an ad valorem tax on all the taxable property in the district to construct, operate, and maintain assessable improvements; to pay the principal of, and interest on, any general obligation bonds of the district; and to provide for any sinking or other funds established in connection with any such bonds. An ad valorem tax levied by the board for operating purposes, exclusive of debt service on bonds, shall not exceed 3 mills, except that a district authorized by a local general-purpose government to exercise one or more powers specified in s. 190.012(2) may levy an additional 2 mills for operating purposes, exclusive of debt service on bonds. The ad valorem tax provided for herein shall be in addition to county and all other ad valorem taxes provided for by law. Such tax shall be assessed, levied, and collected in the same manner and same time as county taxes. The levy of ad valorem taxes shall be approved by referendum when required by the State Constitution.

(2) **BENEFIT SPECIAL ASSESSMENTS.**—The board shall annually determine, order, and levy the annual installment of the total benefit special assessments for bonds issued and related expenses to finance district facilities and projects which are levied under this act. These assessments may be due and collected during each year that county taxes are due and collected, in which case such annual installment and levy shall be evidenced to and certified to the property appraiser by the board not later than August 31 of each year, and such assessment shall be entered by the property appraiser on the county tax rolls, and shall be collected and enforced by the tax collector in the same manner and at the same time as county taxes, and the proceeds thereof shall be paid to the district. However, this subsection shall not prohibit the district in its discretion from using the method prescribed in either s. 197.363 or s. 197.3632 for collecting and enforcing these assessments. Notice of the proposed amount of the assessment pursuant to s. 200.069 that includes the date and time of the hearing may be used in lieu of the notice provisions of s. 197.3632(4)(b). These benefit special assessments shall be a lien on the property against which assessed until paid and shall be enforceable in like manner as county taxes. The amount of the assessment for the exercise of the district's powers under ss. 190.011 and 190.012 shall be determined by the board based upon a report of the district's engineer and assessed by the board upon such lands, which may be part or all of the lands within the

district benefited by the improvement, apportioned between benefited lands in proportion to the benefits received by each tract of land.

(3) **MAINTENANCE SPECIAL ASSESSMENTS.**—To maintain and preserve the facilities and projects of the district, the board may levy a maintenance special assessment. This assessment may be evidenced to and certified to the property appraiser by the board of supervisors not later than August 31 of each year and shall be entered by the property appraiser on the county tax rolls and shall be collected and enforced by the tax collector in the same manner and at the same time as county taxes, and the proceeds therefrom shall be paid to the district. However, this subsection shall not prohibit the district in its discretion from using the method prescribed in either s. 197.363 or s. 197.3632 for collecting and enforcing these assessments. Notice of the proposed amount of the assessment pursuant to s. 200.069 that includes the date and time of the hearing may be used in lieu of the notice provisions of s. 197.3632(4)(b). These maintenance special assessments shall be a lien on the property against which assessed until paid and shall be enforceable in like manner as county taxes. The amount of the maintenance special assessment for the exercise of the district's powers under ss. 190.011 and 190.012 shall be determined by the board based upon a report of the district's engineer and assessed by the board upon such lands, which may be all of the lands within the district benefited by the maintenance thereof, apportioned between the benefited lands in proportion to the benefits received by each tract of land.

(4) **ENFORCEMENT OF TAXES.**—The collection and enforcement of all taxes levied by the district shall be at the same time and in like manner as county taxes, and the provisions of the Florida Statutes relating to the sale of lands for unpaid and delinquent county taxes; the issuance, sale, and delivery of tax certificates for such unpaid and delinquent county taxes; the redemption thereof; the issuance to individuals of tax deeds based thereon; and all other procedures in connection therewith shall be applicable to the district to the same extent as if such statutory provisions were expressly set forth herein. All taxes shall be subject to the same discounts as county taxes.

(5) **WHEN UNPAID TAX IS DELINQUENT; PENALTY.**—All taxes provided for in this act shall become delinquent and bear penalties on the amount of such taxes in the same manner as county taxes.

(6) **TAX EXEMPTION.**—All bonds issued hereunder and interest paid thereon and all fees, charges, and other revenues derived by the district from the projects provided by this act are exempt from all taxes by the state or by any political subdivision, agency, or instrumentality thereof; however, any interest, income, or profits on debt obligations issued hereunder are not exempt from the tax imposed by chapter 220. Further, districts are not exempt from the provisions of chapter 212.

(7) **TRANSITIONAL PROVISIONS.**—Nothing in this act shall be deemed to affect any benefit tax, maintenance tax, non-ad valorem assessment, ad valorem tax, or special assessment imposed by a community development district as of June 21, 1991. Nothing in this act shall be construed to affect any tax or assessment pledged to secure or authorized pursuant to a trust indenture under this chapter, and the district imposing such tax or assessment is hereby authorized to impose such tax or assessment under the terms required by the trust indenture. The terms benefit taxes or maintenance taxes used in this chapter prior to June 21, 1991, are redesignated as benefit or maintenance special assessments pursuant to this act, and such terms may be used interchangeably under the terms of an existing trust indenture.

(8) **STATUS OF ASSESSMENTS.**—Benefit special assessments, maintenance special assessments, and special assessments are non-ad valorem assessments as defined by s. 197.3632.

(9) **ASSESSMENTS CONSTITUTE LIENS; COLLECTION.**—Benefit special assessments and maintenance special assessments authorized by this section, and special assessments authorized by s. 190.022 and chapter 170, shall constitute a lien on the property against which assessed from the date of imposition thereof until paid, coequal with the lien of state, county, municipal, and school board taxes. These non-ad valorem assessments may be collected, at the district's discretion, by the tax collector pursuant to the provisions of s. 197.363 or s. 197.3632, or in accordance with other collection measures provided by law.

(10) **LAND OWNED BY GOVERNMENTAL ENTITY.**—Except as otherwise provided by law, no levy of ad valorem taxes or non-ad valorem assessments under this chapter, or chapter 170, chapter 197, or otherwise, by a board of a

district on property of a governmental entity that is subject to a ground lease as described in s. 190.003(14), shall constitute a lien or encumbrance on the underlying fee interest of such governmental entity.

History.—s. 2, ch. 80-407; s. 11, ch. 84-360; s. 48, ch. 89-169; s. 7, ch. 91-308; s. 40, ch. 99-378; s. 35, ch. 2000-364; s. 10, ch. 2007-160; s. 7, ch. 2009-142.

190.022 Special assessments.—

(1) The board may levy special assessments for the construction, reconstruction, acquisition, or maintenance of district facilities authorized under this chapter using the procedures for levy and collection provided in chapter 170 or chapter 197.

(2) Notwithstanding the provisions of s. 170.09, district assessments may be made payable in no more than 30 yearly installments.

History.—s. 2, ch. 80-407; s. 12, ch. 84-360; s. 8, ch. 91-308; s. 41, ch. 99-378.

190.023 Issuance of certificates of indebtedness based on assessments for assessable improvements; assessment bonds.—

(1) The board may, after any assessments for assessable improvements are made, determined, and confirmed as provided in s. 190.022, issue certificates of indebtedness for the amount so assessed against the abutting property or property otherwise benefited, as the case may be; and separate certificates shall be issued against each part or parcel of land or property assessed, which certificates shall state the general nature of the improvement for which the assessment is made. The certificates shall be payable in annual installments in accordance with the installments of the special assessment for which they are issued. The board may determine the interest to be borne by such certificates, in compliance with s. 215.84, and may sell such certificates at either private or public sale and determine the form, manner of execution, and other details of such certificates. The certificates shall recite that they are payable only from the special assessments levied and collected from the part or parcel of land or property against which they are issued. The proceeds of such certificates may be pledged for the payment of principal of and interest on any revenue bonds or general obligation bonds issued to finance in whole or in part such assessable improvement, or, if not so pledged, may be used to pay the cost or part of the cost of such assessable improvements.

(2) The district may also issue assessment bonds or other obligations payable from a special fund into which such certificates of indebtedness referred to in the preceding subsection may be deposited; or, if such certificates of indebtedness have not been issued, the district may assign to such special fund for the benefit of the holders of such assessment bonds or other obligations, or to a trustee for such bondholders, the assessment liens provided for in this act unless such certificates of indebtedness or assessment liens have been theretofore pledged for any bonds or other obligations authorized hereunder. In the event of the creation of such special fund and the issuance of such assessment bonds or other obligations, the proceeds of such certificates of indebtedness or assessment liens deposited therein shall be used only for the payment of the assessment bonds or other obligations issued as provided in this section. The district is authorized to covenant with the holders of such assessment bonds or other obligations that it will diligently and faithfully enforce and collect all the special assessments and interest and penalties thereon for which such certificates of indebtedness or assessment liens have been deposited in or assigned to such fund; to foreclose such assessment liens so assigned to such special fund or represented by the certificates of indebtedness deposited in the special fund, after such assessment liens have become delinquent, and deposit the proceeds derived from such foreclosure, including interest and penalties, in such special fund; and to make any other covenants deemed necessary or advisable in order to properly secure the holders of such assessment bonds or other obligations.

(3) The assessment bonds or other obligations issued pursuant to this section shall have such dates of issue and maturity as shall be deemed advisable by the board; however, the maturities of such assessment bonds or other obligations shall not be more than 2 years after the due date of the last installment which will be payable on any of the special assessments for which such assessment liens, or the certificates of indebtedness representing such assessment liens, are assigned to or deposited in such special fund.

(4) Such assessment bonds or other obligations issued under this section shall bear such interest as the board may determine, not to exceed a rate which is in compliance with s. 215.84, and shall be executed, shall have such provisions for redemption prior to maturity, shall be sold in the manner and be subject to all of the applicable provisions contained in this act for revenue bonds, except as the same may be inconsistent with the provisions of this section.

(5) All assessment bonds or other obligations issued under the provisions of this act, except certificates of indebtedness issued against separate lots or parcels of land or property as provided in this section, shall be and constitute and shall have all the qualities and incidents of negotiable instruments under the law merchant and the laws of the state.

History.—s. 2, ch. 80-407; s. 81, ch. 81-259; s. 12, ch. 83-215.

190.024 Tax liens.—All taxes of the district provided for in this act, together with all penalties for default in the payment of the same and all costs in collecting the same, including a reasonable attorney's fee fixed by the court and taxed as a cost in the action brought to enforce payment, shall, from January 1 for each year the property is liable to assessment and until paid, constitute a lien of equal dignity with the liens for state and county taxes and other taxes of equal dignity with state and county taxes upon all the lands against which such taxes shall be levied. A sale of any of the real property within the district for state and county or other taxes shall not operate to relieve or release the property so sold from the lien for subsequent district taxes or installments of district taxes, which lien may be enforced against such property as though no such sale thereof had been made. The provisions of ss. 194.171, 197.122, 197.333, and 197.432 shall be applicable to district taxes with the same force and effect as if such provisions were expressly set forth in this act.

History.—s. 2, ch. 80-407; s. 33, ch. 82-226; s. 202, ch. 85-342; s. 27, ch. 95-280.

190.025 Payment of taxes and redemption of tax liens by the district; sharing in proceeds of tax sale.—

(1) The district has the right to:

(a) Pay any delinquent state, county, district, municipal, or other tax or assessment upon lands located wholly or partially within the boundaries of the district; and

(b) To redeem or purchase any tax sales certificates issued or sold on account of any state, county, district, municipal, or other taxes or assessments upon lands located wholly or partially within the boundaries of the district.

(2) Delinquent taxes paid, or tax sales certificates redeemed or purchased, by the district, together with all penalties for the default in payment of the same and all costs in collecting the same and a reasonable attorney's fee, shall constitute a lien in favor of the district of equal dignity with the liens of state and county taxes and other taxes of equal dignity with state and county taxes upon all the real property against which the taxes were levied. The lien of the district may be foreclosed in the manner provided in this act.

(3) In any sale of land pursuant to s. 197.542 and amendments thereto, the district may certify to the clerk of the circuit court of the county holding such sale the amount of taxes due to the district upon the lands sought to be sold; and the district shall share in the disbursement of the sales proceeds in accordance with the provisions of this act and under the laws of the state.

History.—s. 2, ch. 80-407; s. 203, ch. 85-342.

190.026 Foreclosure of liens.—Any lien in favor of the district arising under this act may be foreclosed by the district by foreclosure proceedings in the name of the district in a court of competent jurisdiction as provided by general law in like manner as is provided in chapter 170 or chapter 173 and amendments thereto; the provisions of those chapters shall be applicable to such proceedings with the same force and effect as if those provisions were expressly set forth in this act. Any act required or authorized to be done by or on behalf of a municipality in foreclosure proceedings under chapter 170 or chapter 173 may be performed by such officer or agent of the district as the board of supervisors may designate. Such foreclosure proceedings may be brought at any time after the expiration of 1 year from the date any tax, or installment thereof, becomes delinquent; however no lien shall be foreclosed against any political subdivision or agency of the state. Other legal remedies shall remain available.

History.—s. 2, ch. 80-407; s. 11, ch. 2007-160.

190.031 Mandatory use of certain district facilities and services.—To the full extent permitted by law, the district shall require all lands, buildings, premises, persons, firms, and corporations within the district to use the water management and control facilities and water and sewer facilities of the district.

History.—s. 2, ch. 80-407.

190.033 Bids required.—

(1) No contract shall be let by the board for any goods, supplies, or materials to be purchased when the amount thereof to be paid by the district shall exceed the amount provided in s. 287.017 for category four, unless notice of bids or other competitive solicitation, including requests for proposals or qualifications, is advertised once in a newspaper in general circulation in the county and in the district. Any board seeking to construct or improve a public building, structure, or other public works shall comply with the bidding procedures of s. 255.20 and other applicable general law. In each case, the bid of the lowest responsive and responsible bidder shall be accepted unless all bids are rejected because the bids are too high, or the board determines it is in the best interests of the district to reject all bids. In each case in which requests for proposals, qualifications, or other competitive solicitations are used, the district shall determine which response is most advantageous for the district and award the contract to that proposer. The board may require the bidders or proposers to furnish bond with a responsible surety to be approved by the board. If the district does not receive a response to its competitive solicitation, the district may proceed to purchase such goods, supplies, materials, or construction services in the manner it deems in the best interests of the district. Nothing in this section shall prevent the board from undertaking and performing the construction, operation, and maintenance of any project or facility authorized by this act by the employment of labor, material, and machinery.

(2) The provisions of the Consultants' Competitive Negotiation Act, s. 287.055, apply to contracts for engineering, architecture, landscape architecture, or registered surveying and mapping services let by the board.

(3) Contracts for maintenance services for any district facility or project shall be subject to competitive solicitation requirements when the amount thereof to be paid by the district exceeds the amount provided in s. 287.017 for category four. The district shall adopt rules, policies, or procedures establishing competitive solicitation procedures for maintenance services. Contracts for other services shall not be subject to competitive solicitation unless the district adopts a rule, policy, or procedure applying competitive solicitation procedures to said contracts.

History.—s. 2, ch. 80-407; s. 9, ch. 91-308; s. 113, ch. 94-119; s. 42, ch. 99-378; s. 12, ch. 2007-160.

190.035 Fees, rentals, and charges; procedure for adoption and modifications; minimum revenue requirements.—

(1) The district is authorized to prescribe, fix, establish, and collect rates, fees, rentals, or other charges, hereinafter sometimes referred to as "revenues," and to revise the same from time to time, for the facilities and services furnished by the district, within the limits of the district, including, but not limited to, recreational facilities, water management and control facilities, and water and sewer systems; to recover the costs of making connection with any district facility or system; and to provide for reasonable penalties against any user or property for any such rates, fees, rentals, or other charges that are delinquent.

(2) No such rates, fees, rentals, or other charges for any of the facilities or services of the district shall be fixed until after a public hearing at which all the users of the proposed facility or services or owners, tenants, or occupants served or to be served thereby and all other interested persons shall have an opportunity to be heard concerning the proposed rates, fees, rentals, or other charges. Rates, fees, rentals, and other charges shall be adopted under the administrative rulemaking authority of the district, but shall not apply to district leases. Notice of such public hearing setting forth the proposed schedule or schedules of rates, fees, rentals, and other charges shall have been published in a newspaper in the county and of general circulation in the district at least once and at least 10 days prior to such public hearing. The rulemaking hearing may be adjourned from time to time. After such hearing, such schedule or schedules, either as initially proposed or as modified or amended, may be finally

adopted. A copy of the schedule or schedules of such rates, fees, rentals, or charges as finally adopted shall be kept on file in an office designated by the board and shall be open at all reasonable times to public inspection. The rates, fees, rentals, or charges so fixed for any class of users or property served shall be extended to cover any additional users or properties thereafter served which shall fall in the same class, without the necessity of any notice or hearing.

(3) Such rates, fees, rentals, and charges shall be just and equitable and uniform for users of the same class, and when appropriate may be based or computed either upon the amount of service furnished, upon the number of average number of persons residing or working in or otherwise occupying the premises served, or upon any other factor affecting the use of the facilities furnished, or upon any combination of the foregoing factors, as may be determined by the board on an equitable basis.

(4) The rates, fees, rentals, or other charges prescribed shall be such as will produce revenues, together with any other assessments, taxes, revenues, or funds available or pledged for such purpose, at least sufficient to provide for the items hereinafter listed, but not necessarily in the order stated:

(a) To provide for all expenses of operation and maintenance of such facility or service;

(b) To pay when due all bonds and interest thereon for the payment of which such revenues are, or shall have been, pledged or encumbered, including reserves for such purpose; and

(c) To provide for any other funds which may be required under the resolution or resolutions authorizing the issuance of bonds pursuant to this act.

(5) The board shall have the power to enter into contracts for the use of the projects of the district and with respect to the services and facilities furnished or to be furnished by the district.

History.—s. 2, ch. 80-407; s. 10, ch. 91-308.

190.036 Recovery of delinquent charges.—In the event that any rates, fees, rentals, charges, or delinquent penalties shall not be paid as and when due and shall be in default for 60 days or more, the unpaid balance thereof and all interest accrued thereon, together with reasonable attorney's fees and costs, may be recovered by the district in a civil action.

History.—s. 2, ch. 80-407.

190.037 Discontinuance of service.—In the event the fees, rentals, or other charges for water and sewer services, or either of them, are not paid when due, the board shall have the power, under such reasonable rules and regulations as the board may adopt, to discontinue and shut off both water and sewer services until such fees, rentals, or other charges, including interest, penalties, and charges for the shutting off and discontinuance and the restoration of such water and sewer services or both, are fully paid; and, for such purposes, the board may enter on any lands, waters, or premises of any person, firm, corporation, or body, public or private, within the district limits. Such delinquent fees, rentals, or other charges, together with interest, penalties, and charges for the shutting off and discontinuance and the restoration of such services and facilities and reasonable attorney's fees and other expenses, may be recovered by the district, which may also enforce payment of such delinquent fees, rentals, or other charges by any other lawful method of enforcement.

History.—s. 2, ch. 80-407; s. 82, ch. 81-259.

190.041 Enforcement and penalties.—The board or any aggrieved person may have recourse to such remedies in law and at equity as may be necessary to ensure compliance with the provisions of this act, including injunctive relief to enjoin or restrain any person violating the provisions of this act or any bylaws, resolutions, regulations, rules, codes, or orders adopted under this act. In case any building or structure is erected, constructed, reconstructed, altered, repaired, converted, or maintained, or any building, structure, land, or water is used, in violation of this act or of any code, order, resolution, or other regulation made under authority conferred by this act or under law, the board or any citizen residing in the district may institute any appropriate action or proceeding to prevent such unlawful erection, construction, reconstruction, alteration, repair, conversion, maintenance, or use; to restrain, correct, or avoid such violation; to prevent the occupancy of such

building, structure, land, or water; and to prevent any illegal act, conduct, business, or use in or about such premises, land, or water.

History.—s. 2, ch. 80-407; s. 83, ch. 81-259.

190.043 Suits against the district.—Any suit or action brought or maintained against the district for damages arising out of tort, including, without limitation, any claim arising upon account of an act causing an injury or loss of property, personal injury, or death, shall be subject to the limitations provided in s. 768.28.

History.—s. 2, ch. 80-407.

190.044 Exemption of district property from execution.—All district property shall be exempt from levy and sale by virtue of an execution, and no execution or other judicial process shall issue against such property, nor shall any judgment against the district be a charge or lien on its property or revenues; however, nothing contained herein shall apply to or limit the rights of bondholders to pursue any remedy for the enforcement of any lien or pledge given by the district in connection with any of the bonds or obligations of the district.

History.—s. 2, ch. 80-407.

190.046 Termination, contraction, or expansion of district.—

(1) A landowner or the board may petition to contract or expand the boundaries of a community development district in the following manner:

(a) The petition shall contain the same information required by s. 190.005(1)(a)1. and 8. In addition, if the petitioner seeks to expand the district, the petition shall describe the proposed timetable for construction of any district services to the area, the estimated cost of constructing the proposed services, and the designation of the future general distribution, location, and extent of public and private uses of land proposed for the area by the future land use plan element of the adopted local government local comprehensive plan. If the petitioner seeks to contract the district, the petition shall describe what services and facilities are currently provided by the district to the area being removed, and the designation of the future general distribution, location, and extent of public and private uses of land proposed for the area by the future land element of the adopted local government comprehensive plan.

(b) For those districts initially established by county ordinance, the petition for ordinance amendment shall be filed with the county commission. If the land to be included or excluded is, in whole or in part, within the boundaries of a municipality, then the county commission shall not amend the ordinance without municipal approval. A public hearing shall be held in the same manner and with the same public notice as other ordinance amendments. The county commission shall consider the record of the public hearing and the factors set forth in s. 190.005(1)(e) in making its determination to grant or deny the petition for ordinance amendment.

(c) For those districts initially established by municipal ordinance pursuant to s. 190.005(2)(e), the municipality shall assume the duties of the county commission set forth in paragraph (b); however, if any of the land to be included or excluded, in whole or in part, is outside the boundaries of the municipality, then the municipality shall not amend its ordinance without county commission approval.

(d)1. For those districts initially established by administrative rule pursuant to s. 190.005(1), the petition shall be filed with the Florida Land and Water Adjudicatory Commission.

2. Prior to filing the petition, the petitioner shall pay a filing fee of \$1,500, to the county if the district or the land to be added or deleted from the district is located within an unincorporated area or to the municipality if the district or the land to be added or deleted is located within an incorporated area, and to each municipality the boundaries of which are contiguous with or contain all or a portion of the land within or to be added to or deleted from the external boundaries of the district. The petitioner shall submit a copy of the petition to the same entities entitled to receive the filing fee. In addition, if the district is not the petitioner, the petitioner shall file the petition with the district board of supervisors.

3. Each county and each municipality shall have the option of holding a public hearing as provided by s. 190.005(1)(c). However, the public hearing shall be limited to consideration of the contents of the petition and whether the petition for amendment should be supported by the county or municipality.

4. The district board of supervisors shall, in lieu of a hearing officer, hold the local public hearing provided for by s. 190.005(1)(d). This local public hearing shall be noticed in the same manner as provided in s. 190.005(1)(d). Within 45 days of the conclusion of the hearing, the district board of supervisors shall transmit to the Florida Land and Water Adjudicatory Commission the full record of the local hearing, the transcript of the hearing, any resolutions adopted by the local general-purpose governments, and its recommendation whether to grant the petition for amendment. The commission shall then proceed in accordance with s. 190.005(1)(e).

5. A rule amending a district boundary shall describe the land to be added or deleted.

(e)1. During the existence of a district initially established by administrative rule, the process to amend the boundaries of the district pursuant to paragraphs (a)-(d) shall not permit a cumulative net total greater than 50 percent of the land in the initial district, and in no event greater than 1,000 acres on a cumulative net basis.

2. During the existence of a district initially established by county or municipal ordinance, the process to amend the boundaries of the district pursuant to paragraphs (a)-(d) shall not permit a cumulative net total greater than 50 percent of the land in the initial district, and in no event greater than 1,000 acres on a cumulative net basis.

(f) Petitions to amend the boundaries of the district that exceed the amount of land specified in paragraph (e) shall be processed in accordance with s. 190.005, and the petition shall include only the elements set forth in s. 190.005(1)(a)1. and 5.-8. and the consent required by paragraph (g). However, the resulting administrative rule or ordinance may only amend the boundaries of the district and may not establish a new district or cause a new 6-year or 10-year period to begin pursuant to s. 190.006(3)(a)2. The filing fee for such petitions shall be as set forth in s. 190.005(1)(b), as applicable.

(g) In all cases of a petition to amend the boundaries of a district, the filing of the petition by the district board of supervisors constitutes consent of the landowners within the district. In all cases, written consent of those landowners whose land is to be added to or deleted from the district as provided in s. 190.005(1)(a)2. is required.

(h) For a petition to establish a new community development district of less than 2,500 acres on land located solely in one county or one municipality, sufficiently contiguous lands located within the county or municipality which the petitioner anticipates adding to the boundaries of the district within 10 years after the effective date of the ordinance establishing the district may also be identified. If such sufficiently contiguous land is identified, the petition must include a legal description of each additional parcel within the sufficiently contiguous land, the current owner of the parcel, the acreage of the parcel, and the current land use designation of the parcel. At least 14 days before the hearing required under s. 190.005(2)(b), the petitioner must give the current owner of each such parcel notice of filing the petition to establish the district, the date and time of the public hearing on the petition, and the name and address of the petitioner. A parcel may not be included in the district without the written consent of the owner of the parcel.

1. After establishment of the district, a person may petition the county or municipality to amend the boundaries of the district to include a previously identified parcel that was a proposed addition to the district before its establishment. A filing fee may not be charged for this petition. Each such petition must include:

- a. A legal description by metes and bounds of the parcel to be added;
- b. A new legal description by metes and bounds of the district;
- c. Written consent of all owners of the parcel to be added;
- d. A map of the district including the parcel to be added;
- e. A description of the development proposed on the additional parcel; and
- f. A copy of the original petition identifying the parcel to be added.

2. Before filing with the county or municipality, the person must provide the petition to the district and to the owner of the proposed additional parcel, if the owner is not the petitioner.

3. Once the petition is determined sufficient and complete, the county or municipality must process the addition of the parcel to the district as an amendment to the ordinance that establishes the district. The county or municipality may process all petitions to amend the ordinance for parcels identified in the original petition, even if, by adding such parcels, the district exceeds 2,500 acres.

4. The petitioner shall cause to be published in a newspaper of general circulation in the proposed district a notice of the intent to amend the ordinance that establishes the district. The notice must be in addition to any notice required for adoption of the ordinance amendment. Such notice must be published at least 10 days before the scheduled hearing on the ordinance amendment and may be published in the section of the newspaper reserved for legal notices. The notice must include a general description of the land to be added to the district and the date and time of the scheduled hearing to amend the ordinance. The petitioner shall deliver, including by mail or hand delivery, the notice of the hearing on the ordinance amendment to the owner of the parcel and to the district at least 14 days before the scheduled hearing.

5. The amendment of a district by the addition of a parcel pursuant to this paragraph does not alter the transition from landowner voting to qualified elector voting pursuant to s. 190.006, even if the total size of the district after the addition of the parcel exceeds 5,000 acres. Upon adoption of the ordinance expanding the district, the petitioner must cause to be recorded a notice of boundary amendment which reflects the new boundaries of the district.

6. This paragraph is intended to facilitate the orderly addition of lands to a district under certain circumstances and does not preclude the addition of lands to any district using the procedures in the other provisions of this section.

(2) The district shall remain in existence unless:

(a) The district is merged with another district as provided in subsection (3) or subsection (4);

(b) All of the specific community development systems, facilities, and services that it is authorized to perform have been transferred to a general-purpose unit of local government in the manner provided in subsections (5), (6), and (7); or

(c) The district is dissolved as provided in subsection (8), subsection (9), or subsection (10).

(3) The district may merge with other community development districts upon filing a petition for merger, which petition shall include the elements set forth in s. 190.005(1) and which shall be evaluated using the criteria set forth in s. 190.005(1)(e). The filing fee shall be as set forth in s. 190.005(1)(b). In addition, the petition shall state whether a new district is to be established or whether one district shall be the surviving district. A community development district may also merge with another type of special district created by special act pursuant to the terms of that special act or by filing a petition for establishment of a new district pursuant to s. 190.005. The government formed by a merger involving a community development district pursuant to this section shall assume all indebtedness of, and receive title to, all property owned by the preexisting special districts, and the rights of creditors and liens upon property are not impaired by such merger. Any claim existing or action or proceeding pending by or against any district that is a party to the merger may be continued as if the merger had not occurred, or the surviving district may be substituted in the proceeding for the district that ceased to exist. Prior to filing a petition, the districts desiring to merge shall enter into a merger agreement and shall provide for the proper allocation of the indebtedness so assumed and the manner in which such debt shall be retired. The approval of the merger agreement and the petition by the board of supervisors of the district shall constitute consent of the landowners within the district. A community development district merging with another type of district may also enter into a merger agreement to address issues of transition, including the allocation of indebtedness and retirement of debt.

(4)(a) To achieve economies of scale, reduce costs to affected district residents and businesses in areas with multiple existing districts, and encourage the merger of multiple districts, up to five districts that were established by the same local general-purpose government and whose board memberships are composed entirely of qualified electors may merge into one surviving district through adoption of an ordinance by the local general-purpose government, notwithstanding the acreage limitations otherwise set forth for the establishment of a district in this chapter. The filing of a petition by the majority of the members of each district board of supervisors seeking to merge constitutes consent of the landowners within each applicable district.

(b) In addition to meeting the requirements of subsection (3), a merger agreement entered into between the district boards subject to this subsection must also:

1. Require the surviving merged district board to consist of five elected board members.

2. Require each at-large board seat to represent the entire geographic area of the surviving merged district.
3. Ensure that each district to be merged is entitled to elect at least one board member from its former boundary.
4. Ensure a fair allocation of board membership to represent the districts being merged. To that end:
 - a. If two districts merge, two board members shall be elected from each of the districts and one member shall be elected at-large.
 - b. If three districts merge, one board member shall be elected from each of the three districts and two board members shall be elected at-large.
 - c. If four districts merge, one board member shall be elected from each of the four districts and one board member shall be elected at-large.
 - d. If five districts merge, one board member shall be elected from each of the five districts.
5. Require the election of board members for the surviving merged district to be held at the next general election following the merger, at which time all terms of preexisting board members shall end and the merger shall be legally in effect.
 - (c) Before filing the merger petition with the local general-purpose government under this subsection, each district proposing to merge must hold a public hearing within its district to provide information about and take public comment on the proposed merger, merger agreement, and assignment of board seats. Notice of the hearing shall be published at least 14 days before the hearing. If, after the public hearing, a district board decides that it no longer wants to merge and cancels the proposed merger agreement, the remaining districts must each hold another public hearing on the revised merger agreement. A petition to merge may not be filed for at least 30 days after the last public hearing held by the districts proposing to merge.
 - (5) The local general-purpose government within the geographical boundaries of which the district lies may adopt a nonemergency ordinance providing for a plan for the transfer of a specific community development service from a district to the local general-purpose government. The plan must provide for the assumption and guarantee of the district debt that is related to the service by the local general-purpose government and must demonstrate the ability of the local general-purpose government to provide such service:
 - (a) As efficiently as the district.
 - (b) At a level of quality equal to or higher than the level of quality actually delivered by the district to the users of the service.
 - (c) At a charge equal to or lower than the actual charge by the district to the users of the service.
 - (6) No later than 30 days following the adoption of a transfer plan ordinance, the board of supervisors may file, in the circuit court for the county in which the local general-purpose government that adopted the ordinance is located, a petition seeking review by certiorari of the factual and legal basis for the adoption of the transfer plan ordinance.
 - (7) Upon the transfer of all of the community development services of the district to a general-purpose unit of local government, the district shall be terminated in accordance with a plan of termination which shall be adopted by the board of supervisors and filed with the clerk of the circuit court.
 - (8) If, within 5 years after the effective date of the rule or ordinance establishing the district, a landowner has not received a development permit, as defined in chapter 380, on some part or all of the area covered by the district, then the district will be automatically dissolved and a judge of the circuit court shall cause a statement to that effect to be filed in the public records.
 - (9) In the event the district has become inactive pursuant to s. 189.062, the respective board of county commissioners or city commission shall be informed and it shall take appropriate action.
 - (10) If a district has no outstanding financial obligations and no operating or maintenance responsibilities, upon the petition of the district, the district may be dissolved by a nonemergency ordinance of the general-purpose local governmental entity that established the district or, if the district was established by rule of the Florida Land and Water Adjudicatory Commission, the district may be dissolved by repeal of such rule of the commission.

History.—s. 2, ch. 80-407; ss. 13, 19, ch. 84-360; s. 49, ch. 89-169; s. 11, ch. 91-308; s. 43, ch. 99-378; s. 34, ch. 2004-345; s. 31, ch. 2004-353; s. 10, ch. 2009-142; s. 22, ch. 2013-15; s. 70, ch. 2014-22; s. 3, ch. 2016-94; s. 4, ch. 2017-3; s. 1, ch. 2019-164.

190.047 Incorporation or annexation of district.—

(1) Upon attaining the population standards for incorporation contained in s. 165.061 and as determined by the Department of Economic Opportunity, any district wholly contained within the unincorporated area of a county that also meets the other requirements for incorporation contained in s. 165.061 shall hold a referendum at a general election on the question of whether to incorporate. However, any district contiguous to the boundary of a municipality may be annexed to such municipality pursuant to the provisions of chapter 171.

(2) The Department of Economic Opportunity shall annually monitor the status of the district for purposes of carrying out the provisions of this section.

History.—s. 14, ch. 84-360; s. 13, ch. 2007-160; s. 71, ch. 2011-142.

190.048 Sale of real estate within a district; required disclosure to purchaser.—Subsequent to the establishment of a district under this chapter, each contract for the initial sale of a parcel of real property and each contract for the initial sale of a residential unit within the district shall include, immediately prior to the space reserved in the contract for the signature of the purchaser, the following disclosure statement in boldfaced and conspicuous type which is larger than the type in the remaining text of the contract: “**THE (Name of District) COMMUNITY DEVELOPMENT DISTRICT MAY IMPOSE AND LEVY TAXES OR ASSESSMENTS, OR BOTH TAXES AND ASSESSMENTS, ON THIS PROPERTY. THESE TAXES AND ASSESSMENTS PAY THE CONSTRUCTION, OPERATION, AND MAINTENANCE COSTS OF CERTAIN PUBLIC FACILITIES AND SERVICES OF THE DISTRICT AND ARE SET ANNUALLY BY THE GOVERNING BOARD OF THE DISTRICT. THESE TAXES AND ASSESSMENTS ARE IN ADDITION TO COUNTY AND OTHER LOCAL GOVERNMENTAL TAXES AND ASSESSMENTS AND ALL OTHER TAXES AND ASSESSMENTS PROVIDED FOR BY LAW.**”

History.—s. 15, ch. 84-360; s. 3, ch. 90-46; s. 44, ch. 99-378.

190.0485 Notice of establishment.—Within 30 days after the effective date of a rule or ordinance establishing a community development district under this act, the district shall cause to be recorded in the property records in the county in which it is located a “Notice of Establishment of the Community Development District.” The notice shall, at a minimum, include the legal description of the district and a copy of the disclosure statement specified in s. 190.048.

History.—s. 45, ch. 99-378.

190.049 Special acts prohibited.—Pursuant to s. 11(a)(21), Art. III of the State Constitution, there shall be no special law or general law of local application creating an independent special district which has the powers enumerated in two or more of the paragraphs contained in s. 190.012, unless such district is created pursuant to the provisions of s. 189.031.

History.—s. 2, ch. 80-407; s. 16, ch. 84-360; s. 47, ch. 99-378; s. 71, ch. 2014-22.

OCALA PRESERVE
COMMUNITY DEVELOPMENT DISTRICT

3DI

FORM 1

STATEMENT OF FINANCIAL INTERESTS

2020

Please print or type your name, mailing address, agency name, and position below:

FOR OFFICE USE ONLY:

LAST NAME -- FIRST NAME -- MIDDLE NAME :

MAILING ADDRESS :

CITY : ZIP : COUNTY :

NAME OF AGENCY :

NAME OF OFFICE OR POSITION HELD OR SOUGHT :

CHECK ONLY IF CANDIDATE OR NEW EMPLOYEE OR APPOINTEE

****** THIS SECTION MUST BE COMPLETED ******

DISCLOSURE PERIOD:

THIS STATEMENT REFLECTS YOUR FINANCIAL INTERESTS FOR CALENDAR YEAR ENDING DECEMBER 31, 2020.

MANNER OF CALCULATING REPORTABLE INTERESTS:

FILERS HAVE THE OPTION OF USING REPORTING THRESHOLDS THAT ARE ABSOLUTE DOLLAR VALUES, WHICH REQUIRES FEWER CALCULATIONS, OR USING COMPARATIVE THRESHOLDS, WHICH ARE USUALLY BASED ON PERCENTAGE VALUES (see instructions for further details). CHECK THE ONE YOU ARE USING (**must check one**):

COMPARATIVE (PERCENTAGE) THRESHOLDS OR DOLLAR VALUE THRESHOLDS

PART A -- PRIMARY SOURCES OF INCOME [Major sources of income to the reporting person - See instructions]
(If you have nothing to report, write "none" or "n/a")

NAME OF SOURCE OF INCOME	SOURCE'S ADDRESS	DESCRIPTION OF THE SOURCE'S PRINCIPAL BUSINESS ACTIVITY

PART B -- SECONDARY SOURCES OF INCOME [Major customers, clients, and other sources of income to businesses owned by the reporting person - See instructions]
(If you have nothing to report, write "none" or "n/a")

NAME OF BUSINESS ENTITY	NAME OF MAJOR SOURCES OF BUSINESS' INCOME	ADDRESS OF SOURCE	PRINCIPAL BUSINESS ACTIVITY OF SOURCE

PART C -- REAL PROPERTY [Land, buildings owned by the reporting person - See instructions]
(If you have nothing to report, write "none" or "n/a")

You are not limited to the space on the lines on this form. Attach additional sheets, if necessary.

FILING INSTRUCTIONS for when and where to file this form are located at the bottom of page 2.

INSTRUCTIONS on who must file this form and how to fill it out begin on page 3.

PART D — INTANGIBLE PERSONAL PROPERTY [Stocks, bonds, certificates of deposit, etc. - See instructions]
 (If you have nothing to report, write "none" or "n/a")

TYPE OF INTANGIBLE	BUSINESS ENTITY TO WHICH THE PROPERTY RELATES

PART E — LIABILITIES [Major debts - See instructions]
 (If you have nothing to report, write "none" or "n/a")

NAME OF CREDITOR	ADDRESS OF CREDITOR

PART F — INTERESTS IN SPECIFIED BUSINESSES [Ownership or positions in certain types of businesses - See instructions]
 (If you have nothing to report, write "none" or "n/a")

NAME OF BUSINESS ENTITY	BUSINESS ENTITY # 1	BUSINESS ENTITY # 2
ADDRESS OF BUSINESS ENTITY		
PRINCIPAL BUSINESS ACTIVITY		
POSITION HELD WITH ENTITY		
I OWN MORE THAN A 5% INTEREST IN THE BUSINESS		
NATURE OF MY OWNERSHIP INTEREST		

PART G — TRAINING For elected municipal officers, appointed school superintendents, and commissioners of a community redevelopment agency created under Part III, Chapter 163 required to complete annual ethics training pursuant to section 112.3142, F.S.

I CERTIFY THAT I HAVE COMPLETED THE REQUIRED TRAINING.

IF ANY OF PARTS A THROUGH G ARE CONTINUED ON A SEPARATE SHEET, PLEASE CHECK HERE

SIGNATURE OF FILER:

Signature: _____

Date Signed: _____

CPA or ATTORNEY SIGNATURE ONLY

If a certified public accountant licensed under Chapter 473, or attorney in good standing with the Florida Bar prepared this form for you, he or she must complete the following statement:

I, _____, prepared the CE Form 1 in accordance with Section 112.3145, Florida Statutes, and the instructions to the form. Upon my reasonable knowledge and belief, the disclosure herein is true and correct.

CPA/Attorney Signature: _____

Date Signed: _____

FILING INSTRUCTIONS:

If you were mailed the form by the Commission on Ethics or a County Supervisor of Elections for your annual disclosure filing, return the form to that location. To determine what category your position falls under, see page 3 of instructions.

Local officers/employees file with the Supervisor of Elections of the county in which they permanently reside. (If you do not permanently reside in Florida, file with the Supervisor of the county where your agency has its headquarters.) Form 1 filers who file with the Supervisor of Elections may file by mail or email. Contact your Supervisor of Elections for the mailing address or email address to use. Do not email your form to the Commission on Ethics, it will be returned.

State officers or specified state employees who file with the Commission on Ethics may file by mail or email. To file by mail, send the completed form to P.O. Drawer 15709, Tallahassee, FL 32317-5709; physical address: 325 John Knox Rd, Bldg E, Ste 200, Tallahassee, FL 32303. To file with the Commission by email, scan your completed form and any attachments as a pdf (do not use any other format), send it to CEForm1@leg.state.fl.us and retain a copy for your records. Do not file by both mail and email. Choose only one filing method. Form 6s will not be accepted via email.

Candidates file this form together with their filing papers.

MULTIPLE FILING UNNECESSARY: A candidate who files a Form 1 with a qualifying officer is not required to file with the Commission or Supervisor of Elections.

WHEN TO FILE: Initially, each local officer/employee, state officer, and specified state employee must file **within 30 days** of the date of his or her appointment or of the beginning of employment. Appointees who must be confirmed by the Senate must file prior to confirmation, even if that is less than 30 days from the date of their appointment.

Candidates must file at the same time they file their qualifying papers.

Thereafter, file by July 1 following each calendar year in which they hold their positions.

Finally, file a final disclosure form (Form 1F) within 60 days of leaving office or employment. Filing a CE Form 1F (Final Statement of Financial Interests) does not relieve the filer of filing a CE Form 1 if the filer was in his or her position on December 31, 2020.

NOTICE

Annual Statements of Financial Interests are due July 1. If the annual form is not filed or postmarked by September 1, an automatic fine of \$25 for each day late will be imposed, up to a maximum penalty of \$1,500. Failure to file also can result in removal from public office or employment. [s. 112.3145, F.S.]

In addition, failure to make any required disclosure constitutes grounds for and may be punished by one or more of the following: disqualification from being on the ballot, impeachment, removal or suspension from office or employment, demotion, reduction in salary, reprimand, or a civil penalty not exceeding \$10,000. [s. 112.317, F.S.]

WHO MUST FILE FORM 1:

1) Elected public officials not serving in a political subdivision of the state and any person appointed to fill a vacancy in such office, unless required to file full disclosure on Form 6.

2) Appointed members of each board, commission, authority, or council having statewide jurisdiction, excluding members of solely advisory bodies, but including judicial nominating commission members; Directors of Enterprise Florida, Scripps Florida Funding Corporation, and Career Source Florida; and members of the Council on the Social Status of Black Men and Boys; the Executive Director, Governors, and senior managers of Citizens Property Insurance Corporation; Governors and senior managers of Florida Workers' Compensation Joint Underwriting Association; board members of the Northeast Fla. Regional Transportation Commission; board members of Triumph Gulf Coast, Inc; board members of Florida Is For Veterans, Inc.; and members of the Technology Advisory Council within the Agency for State Technology.

3) The Commissioner of Education, members of the State Board of Education, the Board of Governors, the local Boards of Trustees and Presidents of state universities, and the Florida Prepaid College Board.

4) Persons elected to office in any political subdivision (such as municipalities, counties, and special districts) and any person appointed to fill a vacancy in such office, unless required to file Form 6.

5) Appointed members of the following boards, councils, commissions, authorities, or other bodies of county, municipality, school district, independent special district, or other political subdivision: the governing body of the subdivision; community college or junior college district boards of trustees; boards having the power to enforce local code provisions; boards of adjustment; community redevelopment agencies; planning or zoning boards having the power to recommend, create, or modify land planning or zoning within a political subdivision, except for citizen advisory committees, technical coordinating committees, and similar groups who only have the power to make recommendations to planning or zoning boards, and except for representatives of a military installation acting on behalf of all military installations within that jurisdiction; pension or retirement boards empowered to invest pension or retirement funds or determine entitlement to or amount of pensions or other retirement benefits, and the Pinellas County Construction Licensing Board.

6) Any appointed member of a local government board who is required to file a statement of financial interests by the appointing authority or the enabling legislation, ordinance, or resolution creating the board.

7) Persons holding any of these positions in local government: mayor; county or city manager; chief administrative employee or finance

director of a county, municipality, or other political subdivision; county or municipal attorney; chief county or municipal building inspector; county or municipal water resources coordinator; county or municipal pollution control director; county or municipal environmental control director; county or municipal administrator with power to grant or deny a land development permit; chief of police; fire chief; municipal clerk; appointed district school superintendent; community college president; district medical examiner; purchasing agent (regardless of title) having the authority to make any purchase exceeding \$35,000 for the local governmental unit.

8) Officers and employees of entities serving as chief administrative officer of a political subdivision.

9) Members of governing boards of charter schools operated by a city or other public entity.

10) Employees in the office of the Governor or of a Cabinet member who are exempt from the Career Service System, excluding secretarial, clerical, and similar positions.

11) The following positions in each state department, commission, board, or council: Secretary, Assistant or Deputy Secretary, Executive Director, Assistant or Deputy Executive Director, and anyone having the power normally conferred upon such persons, regardless of title.

12) The following positions in each state department or division: Director, Assistant or Deputy Director, Bureau Chief, and any person having the power normally conferred upon such persons, regardless of title.

13) Assistant State Attorneys, Assistant Public Defenders, criminal conflict and civil regional counsel, and assistant criminal conflict and civil regional counsel, Public Counsel, full-time state employees serving as counsel or assistant counsel to a state agency, administrative law judges, and hearing officers.

14) The Superintendent or Director of a state mental health institute established for training and research in the mental health field, or any major state institution or facility established for corrections, training, treatment, or rehabilitation.

15) State agency Business Managers, Finance and Accounting Directors, Personnel Officers, Grant Coordinators, and purchasing agents (regardless of title) with power to make a purchase exceeding \$35,000.

16) The following positions in legislative branch agencies: each employee (other than those employed in maintenance, clerical, secretarial, or similar positions and legislative assistants exempted by the presiding officer of their house); and each employee of the Commission on Ethics.

INSTRUCTIONS FOR COMPLETING FORM 1:

INTRODUCTORY INFORMATION (Top of Form): If your name, mailing address, public agency, and position are already printed on the form, you do not need to provide this information unless it should be changed. To change any of this information, write the correct information on the form, and contact your agency's financial disclosure coordinator. You can find your coordinator on the Commission on Ethics website: www.ethics.state.fl.us.

NAME OF AGENCY: The name of the governmental unit which you serve or served, by which you are or were employed, or for which you are a candidate.

DISCLOSURE PERIOD: The "disclosure period" for your report is the calendar year ending December 31, 2020.

OFFICE OR POSITION HELD OR SOUGHT: The title of the office or position you hold, are seeking, or held during the disclosure period even if you have since left that position. If you are a candidate for office or are a new employee or appointee, check the appropriate box.

PUBLIC RECORD: The disclosure form and everything attached to it is a public record. Your Social Security Number is not required and you should redact it from any documents you file. If you are an active or former officer or employee listed in Section 119.071, F.S., whose home address is exempt from disclosure, the Commission will maintain that confidentiality if you submit a written request.

MANNER OF CALCULATING REPORTABLE INTEREST

Filers have the option of reporting based on either thresholds that are comparative (usually, based on percentage values) or thresholds that are based on absolute dollar values. The instructions on the following pages specifically describe the different thresholds. Check the box that reflects the choice you have made. You must use the type of threshold you have chosen for each part of the form. In other words, if you choose to report based on absolute dollar value thresholds, you cannot use a percentage threshold on any part of the form.

IF YOU HAVE CHOSEN DOLLAR VALUE THRESHOLDS THE FOLLOWING INSTRUCTIONS APPLY

PART A — PRIMARY SOURCES OF INCOME

[Required by s. 112.3145(3)(b)1, F.S.]

Part A is intended to require the disclosure of your principal sources of income during the disclosure period. You do not have to disclose any public salary or public position(s). The income of your spouse need not be disclosed; however, if there is joint income to you and your spouse from property you own jointly (such as interest or dividends from a bank account or stocks), you should disclose the source of that income if it exceeded the threshold.

Please list in this part of the form the name, address, and principal business activity of each source of your income which exceeded \$2,500 of gross income received by you in your own name or by any other person for your use or benefit.

"Gross income" means the same as it does for income tax purposes, even if the income is not actually taxable, such as interest on tax-free bonds. Examples include: compensation for services, income from business, gains from property dealings, interest, rents, dividends, pensions, IRA distributions, social security, distributive share of partnership gross income, and alimony, but not child support.

Examples:

— If you were employed by a company that manufactures computers and received more than \$2,500, list the name of the company, its address, and its principal business activity (computer manufacturing).

— If you were a partner in a law firm and your distributive share of partnership gross income exceeded \$2,500, list the name of the firm, its address, and its principal business activity (practice of law).

— If you were the sole proprietor of a retail gift business and your gross income from the business exceeded \$2,500, list the name of the business, its address, and its principal business activity (retail gift sales).

— If you received income from investments in stocks and bonds, list each individual company from which you derived more than \$2,500. Do not aggregate all of your investment income.

— If more than \$2,500 of your gross income was gain from the sale of property (not just the selling price), list as a source of income the purchaser's name, address and principal business activity. If the purchaser's identity is unknown, such as where securities listed on an exchange are sold through a brokerage firm, the source of income should be listed as "sale of (name of company) stock," for example.

— If more than \$2,500 of your gross income was in the form of interest from one particular financial institution (aggregating interest from all CD's, accounts, etc., at that institution), list the name of the institution, its address, and its principal business activity.

PART B — SECONDARY SOURCES OF INCOME

[Required by s. 112.3145(3)(b)2, F.S.]

This part is intended to require the disclosure of major customers, clients, and other sources of income to businesses in which you own an interest. It is not for reporting income from second jobs. That kind of income should be reported in Part A "Primary Sources of Income," if it meets the reporting threshold. You will not have anything to report unless, during the disclosure period:

(1) You owned (either directly or indirectly in the form of an equitable or beneficial interest) more than 5% of the total assets or capital

stock of a business entity (a corporation, partnership, LLC, limited partnership, proprietorship, joint venture, trust, firm, etc., doing business in Florida); **and,**

(2) You received more than \$5,000 of your gross income during the disclosure period from that business entity.

If your interests and gross income exceeded these thresholds, then for that business entity you must list every source of income to the business entity which exceeded 10% of the business entity's gross income (computed on the basis of the business entity's most recently completed fiscal year), the source's address, and the source's principal business activity.

Examples:

— You are the sole proprietor of a dry cleaning business, from which you received more than \$5,000. If only one customer, a uniform rental company, provided more than 10% of your dry cleaning business, you must list the name of the uniform rental company, its address, and its principal business activity (uniform rentals).

— You are a 20% partner in a partnership that owns a shopping mall and your partnership income exceeded the above thresholds. List each tenant of the mall that provided more than 10% of the partnership's gross income and the tenant's address and principal business activity.

PART C — REAL PROPERTY

[Required by s. 112.3145(3)(b)3, F.S.]

In this part, list the location or description of all real property in Florida in which you owned directly or indirectly at any time during the disclosure period in excess of 5% of the property's value. You are not required to list your residences. You should list any vacation homes if you derive income from them.

Indirect ownership includes situations where you are a beneficiary of a trust that owns the property, as well as situations where you own more than 5% of a partnership or corporation that owns the property. The value of the property may be determined by the most recently assessed value for tax purposes, in the absence of a more accurate fair market value.

The location or description of the property should be sufficient to enable anyone who looks at the form to identify the property. A street address should be used, if one exists.

PART D — INTANGIBLE PERSONAL PROPERTY

[Required by s. 112.3145(3)(b)3, F.S.]

Describe any intangible personal property that, at any time during the disclosure period, was worth more than \$10,000 and state the business entity to which the property related. Intangible personal property includes things such as cash on hand, stocks, bonds, certificates of deposit, vehicle leases, interests in businesses, beneficial interests in trusts, money owed you (including, but not limited to, loans made as a candidate to your own campaign), Deferred Retirement Option Program (DROP) accounts, the Florida Prepaid College Plan, and bank accounts in which you have an ownership interest. Intangible personal property also includes investment products held in IRAs, brokerage accounts, and the Florida College Investment Plan. Note that the product contained in a brokerage account, IRA, or the Florida College Investment Plan is your asset—not the account or plan itself. Things like automobiles and houses you own, jewelry, and paintings are not intangible property. Intangibles relating to the same business entity may be aggregated; for example, CDs and savings accounts with the same bank. Property owned as tenants by the entirety or as joint tenants with right of survivorship, including bank accounts owned in such a manner, should be valued at 100%. The value of a leased vehicle is the vehicle's present value minus the lease residual (a number found on the lease document).

PART E — LIABILITIES

[Required by s. 112.3145(3)(b)4, F.S.]

List the name and address of each creditor to whom you owed more than \$10,000 at any time during the disclosure period. The amount of the liability of a vehicle lease is the sum of any past-due payments and all unpaid prospective lease payments. You are not required to list the amount of any debt. You do not have to disclose credit card and retail installment accounts, taxes owed (unless reduced to a judgment), indebtedness on a life insurance policy owed to the company of issuance, or contingent liabilities. A "contingent liability" is one that will become an actual liability only when one or more future events occur or fail to occur, such as where you are liable only as a guarantor, surety, or endorser on a promissory note. If you are a "co-maker" and are jointly liable or jointly and severally liable, then it is not a contingent liability.

PART F — INTERESTS IN SPECIFIED BUSINESSES

[Required by s. 112.3145(6), F.S.]

The types of businesses covered in this disclosure include: state and federally chartered banks; state and federal savings and loan associations; cemetery companies; insurance companies; mortgage companies; credit unions; small loan companies; alcoholic beverage licensees; pari-mutuel wagering companies, utility companies, entities controlled by the Public Service Commission; and entities granted a franchise to operate by either a city or a county government.

Disclose in this part the fact that you owned during the disclosure

period an interest in, or held any of certain positions with the types of businesses listed above. You must make this disclosure if you own or owned (either directly or indirectly in the form of an equitable or beneficial interest) at any time during the disclosure period more than 5% of the total assets or capital stock of one of the types of business entities listed above. You also must complete this part of the form for each of these types of businesses for which you are, or were at any time during the disclosure period, an officer, director, partner, proprietor, or agent (other than a resident agent solely for service of process).

If you have or held such a position or ownership interest in one of these types of businesses, list the name of the business, its address and principal business activity, and the position held with the business (if any). If you own(ed) more than a 5% interest in the business, indicate that fact and describe the nature of your interest.

PART G — TRAINING CERTIFICATION

[Required by s. 112.3142, F.S.]

If you are a Constitutional or elected municipal officer, appointed school superintendent, or a commissioner of a community redevelopment agency created under Part III, Chapter 163 whose service began before March 31 of the year for which you are filing, you are required to complete four hours of ethics training which addresses Article II, Section 8 of the Florida Constitution, the Code of Ethics for Public Officers and Employees, and the public records and open meetings laws of the state. You are required to certify on this form that you have taken such training.

IF YOU HAVE CHOSEN COMPARATIVE (PERCENTAGE) THRESHOLDS THE FOLLOWING INSTRUCTIONS APPLY

PART A — PRIMARY SOURCES OF INCOME

[Required by s. 112.3145(3)(a)1, F.S.]

Part A is intended to require the disclosure of your principal sources of income during the disclosure period. You do not have to disclose any public salary or public position(s), but income from these public sources should be included when calculating your gross income for the disclosure period. The income of your spouse need not be disclosed; however, if there is joint income to you and your spouse from property you own jointly (such as interest or dividends from a bank account or stocks), you should include all of that income when calculating your gross income and disclose the source of that income if it exceeded the threshold.

Please list in this part of the form the name, address, and principal business activity of each source of your income which exceeded 5% of the gross income received by you in your own name or by any other person for your benefit or use during the disclosure period.

"Gross income" means the same as it does for income tax purposes, even if the income is not actually taxable, such as interest on tax-free bonds. Examples include: compensation for services, income from business, gains from property dealings, interest, rents, dividends, pensions, IRA distributions, social security, distributive share of partnership gross income, and alimony, but not child support.

Examples:

— If you were employed by a company that manufactures computers and received more than 5% of your gross income from the company, list the name of the company, its address, and its principal business activity (computer manufacturing).

— If you were a partner in a law firm and your distributive share of partnership gross income exceeded 5% of your gross income, then list the name of the firm, its address, and its principal business activity (practice of law).

— If you were the sole proprietor of a retail gift business and your gross income from the business exceeded 5% of your total gross income, list the name of the business, its address, and its principal business activity (retail gift sales).

— If you received income from investments in stocks and bonds, list each individual company from which you derived

more than 5% of your gross income. Do not aggregate all of your investment income.

— If more than 5% of your gross income was gain from the sale of property (not just the selling price), list as a source of income the purchaser's name, address, and principal business activity. If the purchaser's identity is unknown, such as where securities listed on an exchange are sold through a brokerage firm, the source of income should be listed as "sale of (name of company) stock," for example.

— If more than 5% of your gross income was in the form of interest from one particular financial institution (aggregating interest from all CD's, accounts, etc., at that institution), list the name of the institution, its address, and its principal business activity.

PART B — SECONDARY SOURCES OF INCOME

[Required by s. 112.3145(3)(a)2, F.S.]

This part is intended to require the disclosure of major customers, clients, and other sources of income to businesses in which you own an interest. It is not for reporting income from second jobs. That kind of income should be reported in Part A, "Primary Sources of Income," if it meets the reporting threshold. You will **not** have anything to report **unless** during the disclosure period:

(1) You owned (either directly or indirectly in the form of an equitable or beneficial interest) more than 5% of the total assets or capital stock of a business entity (a corporation, partnership, LLC, limited partnership, proprietorship, joint venture, trust, firm, etc., doing business in Florida); **and**,

(2) You received more than 10% of your gross income from that business entity; **and**,

(3) You received more than \$1,500 in gross income from that business entity.

If your interests and gross income exceeded these thresholds, then for that business entity you must list every source of income to the business entity which exceeded 10% of the business entity's gross income (computed on the basis of the business entity's most recently completed fiscal year), the source's address, and the source's principal business activity.

Examples:

— You are the sole proprietor of a dry cleaning business, from which you received more than 10% of your gross income—an amount that was more than \$1,500. If only one customer, a uniform rental company, provided more than 10% of your dry cleaning business, you must list the name of the uniform rental company, its address, and its principal business activity (uniform rentals).

— You are a 20% partner in a partnership that owns a shopping mall and your partnership income exceeded the thresholds listed above. You should list each tenant of the mall that provided more than 10% of the partnership's gross income, and the tenant's address and principal business activity.

PART C — REAL PROPERTY

[Required by s. 112.3145(3)(a)3, F.S.]

In this part, list the location or description of all real property in Florida in which you owned directly or indirectly at any time during the disclosure period in excess of 5% of the property's value. You are not required to list your residences. You should list any vacation homes, if you derive income from them.

Indirect ownership includes situations where you are a beneficiary of a trust that owns the property, as well as situations where you own more than 5% of a partnership or corporation that owns the property. The value of the property may be determined by the most recently assessed value for tax purposes, in the absence of a more accurate fair market value.

The location or description of the property should be sufficient to enable anyone who looks at the form to identify the property. A street address should be used, if one exists.

PART D — INTANGIBLE PERSONAL PROPERTY

[Required by s. 112.3145(3)(a)3, F.S.]

Describe any intangible personal property that, at any time during the disclosure period, was worth more than 10% of your total assets, and state the business entity to which the property related. Intangible personal property includes things such as cash on hand, stocks, bonds, certificates of deposit, vehicle leases, interests in businesses, beneficial interests in trusts, money owed you (including, but not limited to, loans made as a candidate to your own campaign), Deferred Retirement Option Program (DROP) accounts, the Florida Prepaid College Plan, and bank accounts in which you have an ownership interest. Intangible personal property also includes investment products held in IRAs, brokerage accounts, and the Florida College Investment Plan. Note that the product contained in a brokerage account, IRA, or the Florida College Investment Plan is your asset—not the account or plan itself. Things like automobiles and houses you own, jewelry, and paintings are not intangible property. Intangibles relating to the same business entity may be aggregated; for example, CD's and savings accounts with the same bank.

Calculations: To determine whether the intangible property exceeds 10% of your total assets, total the fair market value of all of your assets (including real property, intangible property, and tangible personal property such as jewelry, furniture, etc.). When making this calculation, do not subtract any liabilities (debts) that may relate to the property. Multiply the total figure by 10% to arrive at the disclosure threshold. List only the intangibles that exceed this threshold amount. The value of a leased vehicle is the vehicle's present value minus the lease residual (a number which can be found on the lease document). Property that is only jointly owned property should be valued according to the percentage of your joint ownership. Property owned as tenants by the entirety or as joint tenants with right of survivorship, including bank accounts owned in such a manner, should be valued at 100%. None of your calculations or the value of the property have to be disclosed on the form.

Example: You own 50% of the stock of a small corporation that is worth \$100,000, the estimated fair market value of your home and other property (bank accounts, automobile, furniture, etc.) is \$200,000. As your total assets are worth \$250,000, you must disclose intangibles worth over \$25,000. Since the value of the stock exceeds this threshold, you should list "stock" and the name of the corporation. If your accounts with a particular bank exceed \$25,000, you should list "bank accounts" and bank's name.

PART E — LIABILITIES

[Required by s. 112.3145(3)(b)4, F.S.]

List the name and address of each creditor to whom you owed any amount that, at any time during the disclosure period, exceeded your net worth. You are not required to list the amount of any debt or your net worth. You do not have to disclose: credit card and retail installment accounts, taxes owed (unless reduced to a judgment), indebtedness on a life insurance policy owed to the company of issuance, or contingent liabilities. A "contingent liability" is one that will become an actual liability only when one or more future events occur or fail to occur, such as where you are liable only as a guarantor, surety, or endorser on a promissory note. If you are a "co-maker" and are jointly liable or jointly and severally liable, it is not a contingent liability.

Calculations: To determine whether the debt exceeds your net worth, total all of your liabilities (including promissory notes, mortgages, credit card debts, judgments against you, etc.). The amount of the liability of a vehicle lease is the sum of any past-due payments and all unpaid prospective lease payments. Subtract the sum total of your liabilities from the value of all your assets as calculated above for Part D. This is your "net worth." List each creditor to whom your debt exceeded this amount unless it is one of the types of indebtedness listed in the paragraph above (credit card and retail installment accounts, etc.). Joint liabilities with others for which you are "jointly and severally liable," meaning that you may be liable for either your part or the whole of the obligation, should be included in your calculations at 100% of the amount owed.

Example: You owe \$15,000 to a bank for student loans, \$5,000 for credit card debts, and \$60,000 (with spouse) to a savings and loan for a home mortgage. Your home (owned by you and your spouse) is worth \$80,000 and your other property is worth \$20,000. Since your net worth is \$20,000 (\$100,000 minus \$80,000), you must report only the name and address of the savings and loan.

PART F — INTERESTS IN SPECIFIED BUSINESSES

[Required by s. 112.3145, F.S.]

The types of businesses covered in this disclosure include: state and federally chartered banks; state and federal savings and loan associations; cemetery companies; insurance companies; mortgage companies; credit unions; small loan companies; alcoholic beverage licensees; pari-mutuel wagering companies, utility companies, entities controlled by the Public Service Commission; and entities granted a franchise to operate by either a city or a county government.

Disclose in this part the fact that you owned during the disclosure period an interest in, or held any of certain positions with, the types of businesses listed above. You are required to make this disclosure if you own or owned (either directly or indirectly in the form of an equitable or beneficial interest) at any time during the disclosure period more than 5% of the total assets or capital stock of one of the types of business entities listed above. You also must complete this part of the form for each of these types of businesses for which you are, or were at any time during the disclosure period, an officer, director, partner, proprietor, or agent (other than a resident agent solely for service of process).

If you have or held such a position or ownership interest in one of these types of businesses, list the name of the business, its address and principal business activity, and the position held with the business (if any). If you own(ed) more than a 5% interest in the business, indicate that fact and describe the nature of your interest.

PART G — TRAINING CERTIFICATION

[Required by s. 112.3142, F.S.]

If you are a Constitutional or elected municipal officer, appointed school superintendent, or a commissioner of a community redevelopment agency created under Part III, Chapter 163 whose service began before March 31 of the year for which you are filing, you are required to complete four hours of ethics training which addresses Article II, Section 8 of the Florida Constitution, the Code of Ethics for Public Officers and Employees, and the public records and open meetings laws of the state. You are required to certify on this form that you have taken such training.

Ocala Preserve
Community Development District

3DII

FORM 1X

AMENDMENT TO STATEMENT OF FINANCIAL INTERESTS

LAST NAME - FIRST NAME - MIDDLE NAME
(Same as on original Form 1):

MAILING ADDRESS:

CITY: ZIP: COUNTY:

◆ THIS FORM AMENDS THE (Choose one)

- FORM 1 I FILED FOR THE YEAR: _____
(Use a separate Form 1X for each Form 1 you are amending.)
- FORM 1F I FILED FOR THE PERIOD
January 1, _____ THROUGH _____
(Must be between January 1 of the last year in which you held public office
or employment and the last date you held that office or employment.)

◆ DURING THAT YEAR, I HELD, OR WAS A CANDIDATE FOR, THE
POSITION OF: _____

◆ WITH THIS GOVERNMENTAL AGENCY: _____

MANNER OF CALCULATING REPORTABLE INTERESTS:

FILERS HAVE THE OPTION OF USING REPORTING THRESHOLDS THAT ARE ABSOLUTE DOLLAR VALUES, WHICH REQUIRES FEWER CALCULATIONS, OR USING COMPARATIVE THRESHOLDS, WHICH ARE USUALLY BASED ON PERCENTAGE VALUES (see instructions for further details). CHECK THE ONE YOU ARE USING (must check one):

COMPARATIVE (PERCENTAGE) THRESHOLDS OR DOLLAR VALUE THRESHOLDS

PART A -- PRIMARY SOURCES OF INCOME [Major sources of income to the reporting person - See instructions]
(If you have nothing to report, write "none" or "n/a")

NAME OF SOURCE OF INCOME	SOURCE'S ADDRESS	DESCRIPTION OF THE SOURCE'S PRINCIPAL BUSINESS ACTIVITY

PART B -- SECONDARY SOURCES OF INCOME
[Major customers, clients, and other sources of income to businesses owned by the reporting person - See instructions]
(If you have nothing to report, write "none" or "n/a")

NAME OF BUSINESS ENTITY	NAME OF MAJOR SOURCES OF BUSINESS'S INCOME	ADDRESS OF SOURCE	PRINCIPAL BUSINESS ACTIVITY OF SOURCE

PART C -- REAL PROPERTY [Land, buildings owned by the reporting person - See instructions]
(If you have nothing to report, write "none" or "n/a")

PART D -- INTANGIBLE PERSONAL PROPERTY [Stocks, bonds, certificates of deposit, etc. - See instructions]
(If you have nothing to report, write "none" or "n/a")

TYPE OF INTANGIBLE	BUSINESS ENTITY TO WHICH THE PROPERTY RELATES

PART E — LIABILITIES [Major debts - See instructions]
 (If you have nothing to report, write "none" or "n/a")

NAME OF CREDITOR	ADDRESS OF CREDITOR

PART F — INTERESTS IN SPECIFIED BUSINESSES [Ownership or positions in certain types of businesses - See instructions]
 (If you have nothing to report, write "none" or "n/a")

	BUSINESS ENTITY # 1	BUSINESS ENTITY # 2
NAME OF BUSINESS ENTITY		
ADDRESS OF BUSINESS ENTITY		
PRINCIPAL BUSINESS ACTIVITY		
POSITION HELD WITH ENTITY		
I OWN MORE THAN A 5% INTEREST IN THE BUSINESS		
NATURE OF MY OWNERSHIP INTEREST		

PART G — TRAINING For elected municipal officers, appointed school superintendents, and commissioners of a community redevelopment agency created under Part III, Chapter 163 required to complete annual ethics training pursuant to section 112.3142, F.S.

I CERTIFY THAT I HAVE COMPLETED THE REQUIRED TRAINING.

PART H — EXPLANATION OF CHANGES

IF ANY OF PARTS A THROUGH H ARE CONTINUED ON A SEPARATE SHEET, PLEASE CHECK HERE

SIGNATURE OF FILER:

Signature:

Date Signed:

CPA or ATTORNEY SIGNATURE ONLY

If a certified public accountant licensed under Chapter 473, or attorney in good standing with the Florida Bar prepared this form for you, he or she must complete the following statement:

I, _____, prepared the CE Form 1 in accordance with Section 112.3145, Florida Statutes, and the instructions to the form. Upon my reasonable knowledge and belief, the disclosure herein is true and correct.

CPA/Attorney Signature _____

Date Signed _____

FILING INSTRUCTIONS:

Return the form to the location where you filed the Form 1 or 1F that you are seeking to amend.

Local officers file with the Supervisor of Elections of the county in which they permanently reside. (If you do not permanently reside in Florida, file with the Supervisor of the county where your agency has its headquarters.) Form 1 filers who file with the Supervisor of Elections may file by mail or email. Contact your Supervisor of Elections for the mailing address or email address to use. Do not email your form to the Commission on Ethics. it will be returned.

State officers or specified state employees' who file with the Commission on Ethics may file by mail or email. To file by mail, send the completed form to P.O. Drawer 15709, Tallahassee, FL 32317-5709; physical address: 325 John Knox Rd, Bldg E, Ste 200, Tallahassee, FL 32303. To file with the Commission by email, scan your completed form and any attachments as a pdf (do not use any other format), send it to CEForm1@leg.state.fl.us and retain a copy for your records. Do not file by both mail and email. Choose only one filing method.

Candidates should have filed their Form 1 together with their qualifying papers.

QUESTIONS:

About this form or the ethics laws may be addressed to the Commission on Ethics, Post Office Drawer 15709, Tallahassee, Florida 32317-5709; physical address: 325 John Knox Road, Bldg E, Ste 200, Tallahassee, FL 32303; telephone (850) 488-7864.

INSTRUCTIONS FOR COMPLETING FORM 1X:

INTRODUCTORY INFORMATION (Top of Form):

NAME, DISCLOSURE PERIOD, NAME OF POSITION, and NAME OF AGENCY: Use the same information as on the original Form 1 or 1F you are seeking to amend. If you are amending forms for more than one disclosure period please use a separate Form 1X for each disclosure period you wish to amend.

MAILING ADDRESS: Use your current mailing address.

PUBLIC RECORD: The disclosure form and everything attached to it is a public record. Your Social Security Number is not required and you should redact it from any documents you file. If you are an active or former officer or employee listed in Section 119.071, F.S., whose home address is exempt from disclosure, the Commission will maintain that confidentiality if you submit a written request.

MANNER OF CALCULATING REPORTABLE INTERESTS: Check the box that corresponds to the type of thresholds you used for the original Form 1 or 1F you are seeking to amend.

PARTS A through G:

Use these sections of the form to report the new information you believe should have been reported on your original Form 1 or 1F, continuing on a separate sheet if necessary. Instructions for individual sections are found on pages 3-5, attached.

PART H:

Use this section of the form to explain the changes you are making in your original Form 1 or 1F.

WHO MUST FILE FORM 1, Statement of Financial Interests:

All persons who fall within the categories of "state officers," "local officers," "specified state employees," as well as candidates for elective local office, are required to file Form 1. Positions within these categories are described, generally, below; the categories are specifically found in Section 112.3145, F.S. Persons required to file full and public financial disclosure (Form 6) and officers of the judicial branch do not file Form 1 (see Form 6 for a list of persons who must file that form).

STATE OFFICERS include the following state officials: (1) persons holding elective State office, unless required to file full disclosure on Form 6; (2) appointed members of boards, commissions, etc. having statewide jurisdiction, excluding members of solely advisory bodies; and (3) certain State university system personnel.

LOCAL OFFICERS include the following local government positions: (1) persons holding elective office in any political subdivision (such as municipalities, counties, and special districts), unless required to file full disclosure on Form 6; (2) appointed members of certain boards, councils, commissions, authorities, and other bodies of counties, municipalities, school districts, independent special districts, and other political subdivisions; and (3) persons holding certain appointive positions or employment positions in local government.

SPECIFIED STATE EMPLOYEES include a number of state positions in the executive, legislative, and judicial branches.

MANNER OF CALCULATING REPORTABLE INTEREST

As noted on the form, filers have the option of reporting based on either thresholds that are comparative (usually, based on percentage values) or thresholds that are based on absolute dollar values. The instructions on the following pages specifically describe the different thresholds. Check the box that reflects the choice you have made. You must use the type of threshold you have chosen for each part of the form. In other words, if you choose to report based on absolute dollar value thresholds, you cannot use a percentage threshold on any part of the form.

IF YOU HAVE CHOSEN DOLLAR VALUE THRESHOLDS THE FOLLOWING INSTRUCTIONS APPLY

PART A — PRIMARY SOURCES OF INCOME

[Required by s. 112.3145(3)(b)1, F.S.]

Part A is intended to require the disclosure of your principal sources of income during the disclosure period. You do not have to disclose public salary or public position(s). The income of your spouse need not be disclosed; however, if there is joint income to you and your spouse from property you own jointly (such as interest or dividends from a bank account or stocks), you should disclose the source of that income if it exceeded the threshold.

Please list in this part of the form the name, address, and principal business activity of each source of your income which exceeded \$2,500 of gross income received by you in your own name or by any other person for your use or benefit.

"Gross income" means the same as it does for income tax purposes, even if the income is not actually taxable, such as interest on tax-free bonds. Examples include: compensation for services, income from business, gains from property dealings, interest, rents, dividends, pensions, IRA distributions, social security, distributive share of partnership gross income, and alimony, but not child support.

Examples:

— If you were employed by a company that manufactures computers and received more than \$2,500, list the name of the company, its address, and its principal business activity (computer manufacturing).

— If you were a partner in a law firm and your distributive share of partnership gross income exceeded \$2,500, list the name of the firm, its address, and its principal business activity (practice of law).

— If you were the sole proprietor of a retail gift business and your gross income from the business exceeded \$2,500, list the name of the business, its address, and its principal business activity (retail gift sales).

— If you received income from investments in stocks and bonds, list each individual company from which you derived more than \$2,500. Do not aggregate all of your investment income.

— If more than \$2,500 of your gross income was gain from the sale of property (not just the selling price), list as a source of income the purchaser's name, address, and principal business activity. If the purchaser's identity is unknown, such as where securities listed on an exchange are sold through a brokerage firm, the source of income should be listed as "sale of (name of company) stock," for example.

— If more than \$2,500 of your gross income was in the form of interest from one particular financial institution (aggregating interest from all CD's, accounts, etc., at that institution), list the name of the institution, its address, and its principal business activity.

PART B — SECONDARY SOURCES OF INCOME

[Required by s. 112.3145(3)(b)2, F.S.]

This part is intended to require the disclosure of major customers, clients, and other sources of income to businesses in which you own an interest. It is not for reporting income from second jobs. That kind of income should be reported in Part A "Primary Sources of Income," if it meets the reporting threshold. You will not have anything to report unless, during the disclosure period:

(1) You owned (either directly or indirectly in the form of an equitable or beneficial interest) more than 5% of the total assets or capital stock of a business entity (a corporation, partnership,

LLC, limited partnership, proprietorship, joint venture, trust, firm, etc., doing business in Florida); **and**,

(2) You received more than \$5,000 of your gross income during the disclosure period from that business entity.

If your interests and gross income exceeded these thresholds, then for that business entity you must list every source of income to the business entity which exceeded 10% of the business entity's gross income (computed on the basis of the business entity's most recently completed fiscal year), the source's address, and the source's principal business activity.

Examples:

— You are the sole proprietor of a dry cleaning business, from which you received more than \$5,000. If only one customer, a uniform rental company, provided more than 10% of your dry cleaning business, you must list the name of the uniform rental company, its address, and its principal business activity (uniform rentals).

— You are a 20% partner in a partnership that owns a shopping mall and your partnership income exceeded the above thresholds. List each tenant of the mall that provided more than 10% of the partnership's gross income and the tenant's address and principal business activity.

PART C — REAL PROPERTY

[Required by s. 112.3145(3)(b)3, F.S.]

In this part, list the location or description of all real property in Florida in which you owned directly or indirectly at any time during the disclosure period in excess of 5% of the property's value. You are not required to list your residences. You should list any vacation homes if you derive income from them.

Indirect ownership includes situations where you are a beneficiary of a trust that owns the property, as well as situations where you own more than 5% of a partnership or corporation that owns the property. The value of the property may be determined by the most recently assessed value for tax purposes, in the absence of a more accurate fair market value.

The location or description of the property should be sufficient to enable anyone who looks at the form to identify the property. A street address should be used, if one exists.

PART D — INTANGIBLE PERSONAL PROPERTY

[Required by s. 112.3145(3)(b)3, F.S.]

Describe any intangible personal property that, at any time during the disclosure period, was worth more than \$10,000 and state the business entity to which the property related. Intangible personal property includes things such as cash on hand, stocks, bonds, certificates of deposit, vehicle leases, interests in businesses, beneficial interests in trusts, money owed you (including, but not limited to, loans made as a candidate to your own campaign), Deferred Retirement Option Program (DROP) accounts, the Florida Prepaid College Plan, and bank accounts in which you have an ownership interest. Intangible personal property also includes investment products held in IRAs, brokerage accounts, and the Florida College Investment Plan. Note that the product contained in a brokerage account, IRA, or the Florida College Investment Plan is your asset— not the account or plan itself. Things like automobiles and houses you own, jewelry, and paintings are not intangible property. Intangibles relating to the same business entity may be aggregated; for example, CDs and savings accounts with the same bank. Property owned as tenants by the entirety or as joint tenants with right of survivorship, including bank accounts owned in such a manner, should be valued at 100%. The value of a leased vehicle is the vehicle's present value minus the lease residual (a number found on the lease document).

PART E — LIABILITIES

[Required by s. 112.3145(3)(b)4, F.S.]

List the name and address of each creditor to whom you owed more than \$10,000 at any time during the disclosure period. The amount of the liability of a vehicle lease is the sum of any past-due payments and all unpaid prospective lease payments. You are not required to list the amount of any debt. You do not have to disclose credit card and retail installment accounts, taxes owed (unless reduced to a judgment), indebtedness on a life insurance policy owed to the company of issuance, or contingent liabilities. A "contingent liability" is one that will become an actual liability only when one or more future events occur or fail to occur, such as where you are liable only as a guarantor, surety, or endorser on a promissory note. If you are a "co-maker" and are jointly liable or jointly and severally liable, then it is not a contingent liability.

PART F — INTERESTS IN SPECIFIED BUSINESSES

[Required by s. 112.3145(5), F.S.]

The types of businesses covered in this disclosure include: state and federally chartered banks; state and federal savings and loan associations; cemetery companies; insurance companies; mortgage companies; credit unions; small loan companies; alcoholic beverage licensees; pari-mutuel wagering companies; utility companies, entities controlled by the Public Service Commission; and entities granted a franchise to operate by either a city or a county government.

Disclose in this part the fact that you owned during the disclosure period an interest in, or held any of certain positions with, the types of businesses listed above. You must make this disclosure if you own or owned (either directly or indirectly in the form of an equitable or beneficial interest) at any time during the disclosure period more than 5% of the total assets or capital stock of one of the types of business entities listed above. You also must complete this part of the form for each of these types of businesses for which you are, or were at any time during the disclosure period, an officer, director, partner, proprietor, or agent (other than a resident agent solely for service of process).

If you have or held such a position or ownership interest in one of these types of businesses, list the name of the business, its address and principal business activity, and the position held with the business (if any). If you own(ed) more than a 5% interest in the business, indicate that fact and describe the nature of your interest.

PART G — TRAINING CERTIFICATION

[Required by s. 112.3142, F.S.]

If you are a Constitutional or elected municipal officer, appointed school superintendent, or a commissioner of a community redevelopment agency created under Part III, Chapter 163 whose service began before March 31 of the year for which you are filing, you are required to complete four hours of ethics training which addresses Article II, Section 8 of the Florida Constitution, the Code of Ethics for Public Officers and Employees, and the public records and open meetings laws of the state. You are required to certify on this form that you have taken such training.

IF YOU HAVE CHOSEN COMPARATIVE (PERCENTAGE) THRESHOLDS THE FOLLOWING INSTRUCTIONS APPLY

PART A — PRIMARY SOURCES OF INCOME

[Required by s. 112.3145(3)(a)1, F.S.]

Part A is intended to require the disclosure of your principal sources of income during the disclosure period. You do not have to disclose public salary or public position(s), but income from these public sources should be included when calculating your gross income for the disclosure period. The income of your spouse need not be disclosed; however, if there is joint income to you and your spouse from property you own jointly (such as interest or dividends from a bank account or stocks), you should include all of that income when calculating your gross income and disclose the source of that income if it exceeded the threshold.

Please list in this part of the form the name, address, and principal business activity of each source of your income which exceeded 5% of the gross income received by you in your own name or by any other person for your benefit or use during the disclosure period.

"Gross income" means the same as it does for income tax purposes, even if the income is not actually taxable, such as interest on tax-free bonds. Examples include: compensation for services, income from business, gains from property dealings, interest, rents, dividends, pensions, IRA distributions, social security, distributive share of partnership gross income, and alimony, but not child support.

Examples:

- If you were employed by a company that manufactures computers and received more than 5% of your gross income from the company, list the name of the company, its address, and its principal business activity (computer manufacturing).
- If you were a partner in a law firm and your distributive share of partnership gross income exceeded 5% of your gross income, list the name of the firm, its address, and its principal business activity (practice of law).
- If you were the sole proprietor of a retail gift business and your gross income from the business exceeded 5% of your total gross income, list the name of the business, its address, and its principal business activity (retail gift sales).
- If you received income from investments in stocks and bonds,

list each individual company from which you derived more than 5% of your gross income. Do not aggregate all of your investment income.

— If more than 5% of your gross income was gain from the sale of property (not just the selling price), then list as a source of income the purchaser's name, address, and principal business activity. If the purchaser's identity is unknown, such as where securities listed on an exchange are sold through a brokerage firm, the source of income should be listed as "sale of (name of company) stock," for example.

— If more than 5% of your gross income was in the form of interest from one particular financial institution (aggregating interest from all CD's, accounts, etc., at that institution), list the name of the institution, its address, and its principal business activity.

PART B — SECONDARY SOURCES OF INCOME

[Required by s. 112.3145(3)(a)2, F.S.]

This part is intended to require the disclosure of major customers, clients, and other sources of income to businesses in which you own an interest. It is not for reporting income from second jobs. That kind of income should be reported in Part A, "Primary Sources of Income," if it meets the reporting threshold. You will **not** have anything to report **unless** during the disclosure period:

- (1) You owned (either directly or indirectly in the form of an equitable or beneficial interest) more than 5% of the total assets or capital stock of a business entity (a corporation, partnership, LLC, limited partnership, proprietorship, joint venture, trust, firm, etc., doing business in Florida); **and**
- (2) You received more than 10% of your gross income from that business entity; **and**
- (3) You received more than \$1,500 in gross income from that business entity.

If your interests and gross income exceeded these thresholds, then for that business entity you must list every source of income to the business entity which exceeded 10% of the business entity's gross income (computed on the basis of the business entity's most recently

completed fiscal year), the source's address, and the source's principal business activity.

Examples:

— You are the sole proprietor of a dry cleaning business, from which you received more than 10% of your gross income—an amount that was more than \$1,500. If only one customer, a uniform rental company, provided more than 10% of your dry cleaning business, you must list the name of the uniform rental company, its address, and its principal business activity (uniform rentals).

— You are a 20% partner in a partnership that owns a shopping mall and your partnership income exceeded the thresholds listed above. You should list each tenant of the mall that provided more than 10% of the partnership's gross income, and the tenant's address and principal business activity.

PART C — REAL PROPERTY

[Required by s. 112.3145(3)(a)3, F.S.]

In this part, list the location or description of all real property in Florida in which you owned directly or indirectly at any time during the disclosure period in excess of 5% of the property's value. You are not required to list your residences. You should list any vacation homes, if you derive income from them.

Indirect ownership includes situations where you are a beneficiary of a trust that owns the property, as well as situations where you own more than 5% of a partnership or corporation that owns the property. The value of the property may be determined by the most recently assessed value for tax purposes, in the absence of a more accurate fair market value.

The location or description of the property should be sufficient to enable anyone who looks at the form to identify the property. A street address should be used, if one exists.

PART D — INTANGIBLE PERSONAL PROPERTY

[Required by s. 112.3145(3)(a)3, F.S.]

Describe any intangible personal property that, at any time during the disclosure period, was worth more than 10% of your total assets, and state the business entity to which the property related. Intangible personal property includes things such as cash on hand, stocks, bonds, certificates of deposit, vehicle leases, interests in businesses, beneficial interests in trusts, money owed you (including, but not limited to, loans made as a candidate to your own campaign), Deferred Retirement Option Program (DROP) accounts, the Florida Prepaid College Plan, and bank accounts in which you have an ownership interest. Intangible personal property also includes investment products held in IRAs, brokerage accounts, and the Florida College Investment Plan. Note that the product contained in a brokerage account, IRA, or the Florida College Investment Plan is your asset—not the account or plan itself. Things like automobiles and houses you own, jewelry, and paintings are not intangible property. Intangibles relating to the same business entity may be aggregated; for example, CD's and savings accounts with the same bank.

Calculations: To determine whether the intangible property exceeds 10% of your total assets, total the fair market value of all of your assets (including real property, intangible property, and tangible personal property such as jewelry, furniture, etc.). When making this calculation, do not subtract any liabilities (debts) that may relate to the property. Multiply the total figure by 10% to arrive at the disclosure threshold. List only the intangibles that exceed this threshold amount. The value of a leased vehicle is the vehicle's present value minus the lease residual (a number which can be found on the lease document). Property that is only jointly owned property should be valued according to the percentage of your joint ownership. Property owned as tenants by the entirety or as joint tenants with right of survivorship, including bank accounts owned in such a manner, should be valued at 100%. None of your calculations or the value of the property have to be disclosed on the form.

Example: You own 50% of the stock of a small corporation that is worth \$100,000, the estimated fair market value of your home and other property (bank accounts, automobile, furniture, etc.) is \$200,000. As your total assets are worth \$250,000, you must disclose intangibles worth over \$25,000. Since the value of the stock exceeds this threshold, you should list "stock" and the name of the corporation. If your accounts with a particular bank exceed

\$25,000, you should list "bank accounts" and bank's name.

PART E — LIABILITIES

[Required by s. 112.3145(3)(b)4, F.S.]

List the name and address of each creditor to whom you owed any amount that, at any time during the disclosure period, exceeded your net worth. You are not required to list the amount of any debt or your net worth. You do not have to disclose: credit card and retail installment accounts, taxes owed (unless reduced to a judgment), indebtedness on a life insurance policy owed to the company of issuance, or contingent liabilities. A "contingent liability" is one that will become an actual liability only when one or more future events occur or fail to occur, such as where you are liable only as a guarantor, surety, or endorser on a promissory note. If you are a "co-maker" and are jointly liable or jointly and severally liable, it is not a contingent liability.

Calculations: To determine whether the debt exceeds your net worth, total all of your liabilities (including promissory notes, mortgages, credit card debts, judgments against you, etc.). The amount of the liability of a vehicle lease is the sum of any past-due payments and all unpaid prospective lease payments. Subtract the sum total of your liabilities from the value of all your assets as calculated above for Part D. This is your "net worth." List each creditor to whom your debt exceeded this amount unless it is one of the types of indebtedness listed in the paragraph above (credit card and retail installment accounts, etc.). Joint liabilities with others for which you are "jointly and severally liable," meaning that you may be liable for either your part or the whole of the obligation, should be included in your calculations at 100% of the amount owed.

Example: You owe \$15,000 to a bank for student loans, \$5,000 for credit card debts, and \$60,000 (with spouse) to a savings and loan for a home mortgage. Your home (owned by you and your spouse) is worth \$80,000 and your other property is worth \$20,000. Since your net worth is \$20,000 (\$100,000 minus \$80,000), you must report only the name and address of the savings and loan.

PART F — INTERESTS IN SPECIFIED BUSINESSES

[Required by s. 112.3145, F.S.]

The types of businesses covered in this disclosure include: state and federally chartered banks; state and federal savings and loan associations; cemetery companies; insurance companies; mortgage companies; credit unions; small loan companies; alcoholic beverage licensees; pari-mutuel wagering companies, utility companies, entities controlled by the Public Service Commission; and entities granted a franchise to operate by either a city or a county government.

Disclose in this part the fact that you owned during the disclosure period an interest in, or held any of certain positions with, the types of businesses listed above. You are required to make this disclosure if you own or owned (either directly or indirectly in the form of an equitable or beneficial interest) at any time during the disclosure period more than 5% of the total assets or capital stock of one of the types of business entities listed above. You also must complete this part of the form for each of these types of businesses for which you are, or were at any time during the disclosure period, an officer, director, partner, proprietor, or agent (other than a resident agent solely for service of process).

If you have or held such a position or ownership interest in one of these types of businesses, list the name of the business, its address and principal business activity, and the position held with the business (if any). If you own(ed) more than a 5% interest in the business, indicate that fact and describe the nature of your interest.

PART G — TRAINING CERTIFICATION

[Required by s. 112.3142, F.S.]

If you are a Constitutional or elected municipal officer, appointed school superintendent, or a commissioner of a community redevelopment agency created under Part III, Chapter 163 whose service began before March 31 of the year for which you are filing, you are required to complete four hours of ethics training which addresses Article II, Section 8 of the Florida Constitution, the Code of Ethics for Public Officers and Employees, and the public records and open meetings laws of the state. You are required to certify on this form that you have taken such training.

(End of Percentage Thresholds Instructions.)

Ocala Preserve
Community Development District

3D III

FORM 1F

FINAL STATEMENT OF FINANCIAL INTERESTS

2021

(TO BE FILED WITHIN 60 DAYS OF LEAVING PUBLIC OFFICE OR EMPLOYMENT)

Form fields for personal information: LAST NAME — FIRST NAME — MIDDLE NAME; MAILING ADDRESS; CITY; ZIP; COUNTY; NAME OF REPORTING PERSON'S AGENCY; CHECK ONE OF THE FOLLOWING (LOCAL OFFICER, STATE OFFICER, SPECIFIED STATE EMPLOYEE); LIST OFFICE OR POSITION HELD.

BOTH PARTS OF THIS SECTION MUST BE COMPLETED

DISCLOSURE PERIOD:

THIS STATEMENT REFLECTS MY FINANCIAL INTERESTS FOR THE PERIOD BETWEEN JANUARY 1, 2021 AND THE LAST DATE I HELD THE PUBLIC OFFICE OR EMPLOYMENT DESCRIBED ABOVE, WHICH DATE WAS _____, 2021. (Date must be prior to 12/31/21)

MANNER OF CALCULATING REPORTABLE INTERESTS:

FILERS HAVE THE OPTION OF USING REPORTING THRESHOLDS THAT ARE ABSOLUTE DOLLAR VALUES, WHICH REQUIRES FEWER CALCULATIONS, OR USING COMPARATIVE THRESHOLDS, WHICH ARE USUALLY BASED ON PERCENTAGE VALUES (see instructions for further details). PLEASE STATE BELOW WHETHER THIS STATEMENT REFLECTS EITHER (must check one):

COMPARATIVE (PERCENTAGE) THRESHOLDS OR DOLLAR VALUE THRESHOLDS

PART A -- PRIMARY SOURCES OF INCOME [Major sources of income to the reporting person - See instructions] (If you have nothing to report, write "none" or "n/a")

Table with 3 columns: NAME OF SOURCE OF INCOME, SOURCE'S ADDRESS, DESCRIPTION OF THE SOURCE'S PRINCIPAL BUSINESS ACTIVITY

PART B -- SECONDARY SOURCES OF INCOME

[Major customers, clients, and other sources of income to businesses owned by reporting person - See instructions] (If you have nothing to report, write "none" or "n/a")

Table with 4 columns: NAME OF BUSINESS ENTITY, NAME OF MAJOR SOURCES OF BUSINESS' INCOME, ADDRESS OF SOURCE, PRINCIPAL BUSINESS ACTIVITY OF SOURCE

PART C -- REAL PROPERTY [Land, buildings owned by the reporting person - See instructions] (If you have nothing to report, write "none" or "n/a")

Table for reporting real property with multiple empty rows.

FILING INSTRUCTIONS for when and where to file this form are located at the bottom of page 2.

INSTRUCTIONS on who must file this form and how to fill it out begin on page 3 of this packet.

PART D — INTANGIBLE PERSONAL PROPERTY [Stocks, bonds, certificates of deposit, etc. - See instructions]
 (If you have nothing to report, write "none" or "n/a")

TYPE OF INTANGIBLE	BUSINESS ENTITY TO WHICH THE PROPERTY RELATES

PART E — LIABILITIES [Major debts - See instructions]
 (If you have nothing to report, write "none" or "n/a")

NAME OF CREDITOR	ADDRESS OF CREDITOR

PART F — INTERESTS IN SPECIFIED BUSINESSES [Ownership or positions in certain types of businesses - See instructions]
 (If you have nothing to report, write "none" or "n/a")

NAME OF BUSINESS ENTITY	BUSINESS ENTITY # 1	BUSINESS ENTITY # 2
ADDRESS OF BUSINESS ENTITY		
PRINCIPAL BUSINESS ACTIVITY		
POSITION HELD WITH ENTITY		
DO I OWN MORE THAN A 5% INTEREST IN THE BUSINESS		
NATURE OF MY OWNERSHIP INTEREST		

IF ANY OF PARTS A THROUGH F ARE CONTINUED ON A SEPARATE SHEET, PLEASE CHECK HERE

SIGNATURE OF FILER:

Signature:

Date Signed:

CPA or ATTORNEY SIGNATURE ONLY

If a certified public accountant licensed under Chapter 473, or attorney in good standing with the Florida Bar prepared this form for you, he or she must complete the following statement:

I, _____, prepared the CE Form 1 in accordance with Section 112.3145, Florida Statutes, and the instructions to the form. Upon my reasonable knowledge and belief, the disclosure herein is true and correct.

CPA/Attorney Signature _____

Date Signed _____

FILING INSTRUCTIONS:

WHEN TO FILE:

At the end of office or employment each local officer, state officer, and specified state employee is required to file a final disclosure form (Form 1F) within 60 days of leaving office or employment, unless he or she takes another position within the 60-day period that requires filing financial disclosure on Form 1 or Form 6.

WHERE TO FILE:

Local officers file with the Supervisor of Elections of the county in which they permanently reside. (If you do not permanently reside in Florida, file with the Supervisor of the county where your agency has its headquarters.) Form 1 filers who file with the Supervisor of Elections

may file by mail or email. Contact your Supervisor of Elections for the mailing address or email address to use. Do not email your form to the Commission on Ethics, it will be returned.

State officers or specified state employees who file with the Commission on Ethics may file by mail or email. To file by mail, send the completed form to P.O. Drawer 15709, Tallahassee, FL 32317-5709; physical address: 325 John Knox Rd, Bldg E, Ste 200, Tallahassee, FL 32303. To file with the Commission by email, scan your completed form and any attachments as a pdf (do not use any other format), send it to CEForm1@leg.state.fl.us and retain a copy for your records. Do not file by both mail and email. Choose only one filing method.

To determine what category your position falls under, see the "Who Must File" Instructions on page 3.

NOTE:

If you are leaving office or employment during the first half of 2021, you may not have filed Form 1 for 2020. In that case, this is not the last form you will file. Form 1F covers January 1, 2021, through your last day of office or employment. You will be required to file Form 1 for 2020 by July 1, 2021, and risk being fined if you do not file Form 1 by the filing deadline, even if you have already filed the CE Form 1F.

WHO MUST FILE FORM 1F, Final Statement of Financial Interests:

All persons who fall within the categories of "state officers," "local officers," and "specified state employees" are required to file Form 1F within 60 days of leaving that position unless they take another position within the 60-day period that requires filing either Form 1 or Form 6. Positions within these categories are listed below. Persons required to file full financial disclosure (Form 6 -- see that form for a list of persons who are required to file it) should file Form 6F rather than Form 1F as their final financial disclosure.

1) Elected public officials not serving in a political subdivision of the state and any person appointed to fill a vacancy in such office, unless required to file full disclosure on Form 6.

2) Appointed members of each board, commission, authority, or council having statewide jurisdiction, excluding members of solely advisory bodies, but including judicial nominating commission members; Directors of Enterprise Florida, Scripps Florida Funding Corporation, and Career Source Florida; and members of the Council on the Social Status of Black Men and Boys; the Executive Director, Governors, and senior managers of Citizens Property Insurance Corporation; Governors and senior managers of Florida Workers' Compensation Joint Underwriting Association; board members of the Northeast Fla. Regional Transportation Commission; board members of Triumph Gulf Coast, Inc; board members of Florida Is For Veterans, Inc.; and members of the Technology Advisory Council within the Agency for State Technology.

3) The Commissioner of Education, members of the State Board of Education, the Board of Governors, the local Boards of Trustees and Presidents of state universities, and the Florida Prepaid College Board.

4) Persons elected to office in any political subdivision (such as municipalities, counties, and special districts) and any person appointed to fill a vacancy in such office, unless required to file Form 6.

5) Appointed members of the following boards, councils, commissions, authorities, or other bodies of county, municipality, school district, independent special district, or other political subdivision: the governing body of the subdivision; community college or junior college district boards of trustees; boards having the power to enforce local code provisions; boards of adjustment; community redevelopment agencies; planning or zoning boards having the power to recommend, create, or modify land planning or zoning within a political subdivision, except for citizen advisory committees, technical coordinating committees, and similar groups who only have the power to make recommendations to planning or zoning boards, and except for representatives of a military installation acting on behalf of all military installations within that jurisdiction; pension or retirement boards empowered to invest pension or retirement funds or determine entitlement to or amount of pensions or other retirement benefits, and the Pinellas County Construction Licensing Board.

6) Any appointed member of a local government board who is required to file a statement of financial interests by the appointing authority or the enabling legislation, ordinance, or resolution creating the board.

7) Persons holding any of these positions in local government: mayor; county or city manager; chief administrative employee or finance director

of a county, municipality, or other political subdivision; county or municipal attorney; chief county or municipal building inspector; county or municipal water resources coordinator; county or municipal pollution control director; county or municipal environmental control director; county or municipal administrator with power to grant or deny a land development permit; chief of police; fire chief; municipal clerk; appointed district school superintendent; community college president; district medical examiner; purchasing agent (regardless of title) having the authority to make any purchase exceeding \$35,000 for the local governmental unit.

8) Officers and employees of entities serving as chief administrative officer of a political subdivision.

9) Members of governing boards of charter schools operated by a city or other public entity.

10) Employees in the office of the Governor or of a Cabinet member who are exempt from the Career Service System, excluding secretarial, clerical, and similar positions.

11) The following positions in each state department, commission, board, or council: Secretary, Assistant or Deputy Secretary, Executive Director, Assistant or Deputy Executive Director, and anyone having the power normally conferred upon such persons, regardless of title.

12) The following positions in each state department or division: Director, Assistant or Deputy Director, Bureau Chief, and any person having the power normally conferred upon such persons, regardless of title.

13) Assistant State Attorneys, Assistant Public Defenders, criminal conflict and civil regional counsel, and assistant criminal conflict and civil regional counsel, Public Counsel, full-time state employees serving as counsel or assistant counsel to a state agency, administrative law judges, and hearing officers.

14) The Superintendent or Director of a state mental health institute established for training and research in the mental health field, or any major state institution or facility established for corrections, training, treatment, or rehabilitation.

15) State agency Business Managers, Finance and Accounting Directors, Personnel Officers, Grant Coordinators, and purchasing agents (regardless of title) with power to make a purchase exceeding \$35,000.

16) The following positions in legislative branch agencies: each employee (other than those employed in maintenance, clerical, secretarial, or similar positions and legislative assistants exempted by the presiding officer of their house); and each employee of the Commission on Ethics.

INSTRUCTIONS FOR COMPLETING FORM 1F:

INTRODUCTORY INFORMATION (Top of Form):

NAME OF AGENCY: The name of the governmental unit which you served or by which you were employed.

OFFICE OR POSITION HELD OR SOUGHT: The title of the office or position you held during the disclosure period.

DISCLOSURE PERIOD: This statement reflects your financial interests for the period between January 1 and the last day of your public office or employment in 2021. Please write the last day of your office or employment in this part of the form. This date should be prior to December 31, 2021. The Form 1F cannot be used to report financial interests for

a period covering the entire 2021 calendar year, nor should this form be used to report your financial interests for a period beyond 2021.

PUBLIC RECORD: The disclosure form and everything attached to it is a public record. Your Social Security Number is not required and you should redact it from any documents you file. If you are an active or former officer or employee listed in Section 119.071, F.S., whose home address is exempt from disclosure, the Commission will maintain that confidentiality if you submit a written request.

MANNER OF CALCULATING REPORTABLE INTEREST

As noted on the form, filers have the option of reporting based on either thresholds that are comparative (usually, based on percentage values) or thresholds that are based on absolute dollar values. The instructions on the following pages specifically describe the different thresholds. Check the box that reflects the choice you have made. You must use the type of threshold you have chosen for each part of the form. In other words, if you choose to report based on absolute dollar value thresholds, you cannot use a percentage threshold on any part of the form.

IF YOU HAVE CHOSEN DOLLAR VALUE THRESHOLDS THE FOLLOWING INSTRUCTIONS APPLY

PART A — PRIMARY SOURCES OF INCOME

[Required by s. 112.3145(3)(b)1, F.S.]

Part A is intended to require the disclosure of your principal sources of income during the disclosure period. You do not have to disclose any public salary or public position(s). The income of your spouse need not be disclosed; however, if there is joint income to you and your spouse from property you own jointly (such as interest or dividends from a bank account or stocks), you should disclose the source of that income if it exceeded the threshold.

Please list in this part of the form the name, address, and principal business activity of each source of your income which exceeded \$2,500 of gross income received by you in your own name or by any other person for your use or benefit.

"Gross income" means the same as it does for income tax purposes, even if the income is not actually taxable, such as interest on tax-free bonds. Examples include: compensation for services, income from business, gains from property dealings, interest, rents, dividends, pensions, IRA distributions, social security, distributive share of partnership gross income, and alimony, but not child support.

Examples:

— If you were employed by a company that manufactures computers and received more than \$2,500, list the name of the company, its address, and its principal business activity (computer manufacturing).

— If you were a partner in a law firm and your distributive share of partnership gross income exceeded \$2,500, list the name of the firm, its address, and its principal business activity (practice of law).

— If you were the sole proprietor of a retail gift business and your gross income from the business exceeded \$2,500, list the name of the business, its address, and its principal business activity (retail gift sales).

— If you received income from investments in stocks and bonds, list each individual company from which you derived more than \$2,500. Do not aggregate all of your investment income.

— If more than \$2,500 of your gross income was gain from the sale of property (not just the selling price), list as a source of income the purchaser's name, address, and principal business activity. If the purchaser's identity is unknown, such as where securities listed on an exchange are sold through a brokerage firm, the source of income should be listed as "sale of (name of company) stock," for example.

— If more than \$2,500 of your gross income was in the form of interest from one particular financial institution (aggregating interest from all CD's, accounts, etc., at that institution), list the name of the institution, its address, and its principal business activity.

PART B — SECONDARY SOURCES OF INCOME

[Required by s. 112.3145(3)(b)2, F.S.]

This part is intended to require the disclosure of major customers, clients, and other sources of income to businesses in which you own an interest. It is not for reporting income from second jobs. That kind of income should be reported in Part A "Primary Sources of Income," if it meets the reporting threshold. You will not have anything to report unless, during the disclosure period:

(1) You owned (either directly or indirectly in the form of an equitable or beneficial interest) during the disclosure period more than 5% of the total assets or capital stock of a business entity (a corporation,

partnership, LLC, limited partnership, proprietorship, joint venture, trust, firm, etc., doing business in Florida); **and**,

(2) You received more than \$5,000 of your gross income during the disclosure period from that business entity.

If your interests and gross income exceeded these thresholds, then for that business entity you must list every source of income to the business entity which exceeded 10% of the business entity's gross income (computed on the basis of the business entity's most recently completed fiscal year), the source's address, and the source's principal business activity.

Examples:

— You are the sole proprietor of a dry cleaning business, from which you received more than \$5,000. If only one customer, a uniform rental company, provided more than 10% of your dry cleaning business, you must list the name of the uniform rental company, its address, and its principal business activity (uniform rentals).

— You are a 20% partner in a partnership that owns a shopping mall and your partnership income exceeded the above thresholds. List each tenant of the mall that provided more than 10% of the partnership's gross income and the tenant's address and principal business activity.

PART C — REAL PROPERTY

[Required by s. 112.3145(3)(b)3, F.S.]

In this part, list the location or description of all real property in Florida in which you owned directly or indirectly at any time during the disclosure period in excess of 5% of the property's value. You are not required to list your residences. You should list any vacation homes if you derive income from them.

Indirect ownership includes situations where you are a beneficiary of a trust that owns the property, as well as situations where you own more than 5% of a partnership or corporation that owns the property. The value of the property may be determined by the most recently assessed value for tax purposes, in the absence of a more accurate fair market value.

The location or description of the property should be sufficient to enable anyone who looks at the form to identify the property. A street address should be used, if one exists.

PART D — INTANGIBLE PERSONAL PROPERTY

[Required by s. 112.3145(3)(b)3, F.S.]

Describe any intangible personal property that, at any time during the disclosure period, was worth more than \$10,000 and state the business entity to which the property related. Intangible personal property includes things such as cash on hand, stocks, bonds, certificates of deposit, vehicle leases, interests in businesses, beneficial interests in trusts, money owed you (including, but not limited to, loans made as a candidate to your own campaign), Deferred Retirement Option Program (DROP) accounts, the Florida Prepaid College Plan, and bank accounts in which you have an ownership interest. Intangible personal property also includes investment products held in IRAs, brokerage accounts, and the Florida College Investment Plan. Note that the product contained in a brokerage account, IRA, or the Florida College Investment Plan is your asset—not the account or plan itself. Things like automobiles and houses you own, jewelry, and paintings are not intangible property. Intangibles relating to the same business entity may be aggregated; for example, CDs and savings accounts with the same bank. Property owned as tenants by the entirety or as joint tenants with right of survivorship, including bank accounts owned in such a manner, should be valued at 100%. The value of a leased vehicle is the vehicle's present value minus the lease residual (a number found on the lease document).

PART E — LIABILITIES

[Required by s. 112.3145(3)(b)4, F.S.]

List the name and address of each creditor to whom you owed more than \$10,000 at any time during the disclosure period. The amount of the liability of a vehicle lease is the sum of any past-due payments and all unpaid prospective lease payments. You are not required to list the amount of any debt. You do not have to disclose credit card and retail installment accounts, taxes owed (unless reduced to a judgment), indebtedness on a life insurance policy owed to the company of issuance, or contingent liabilities. A "contingent liability" is one that will become an actual liability only when one or more future events occur or fail to occur, such as where you are liable only as a guarantor, surety, or endorser on a promissory note. If you are a "co-maker" and are jointly liable or jointly and severally liable, then it is not a contingent liability.

PART F — INTERESTS IN SPECIFIED BUSINESSES

[Required by s. 112.3145(6), F.S.]

The types of businesses covered in this disclosure include: state and federally chartered banks; state and federal savings and loan associations; cemetery companies; insurance companies; mortgage companies; credit unions; small loan companies; alcoholic beverage licensees; pari-mutuel wagering companies, utility companies, entities controlled by the Public Service Commission;

and entities granted a franchise to operate by either a city or a county government.

Disclose in this part of the form the fact that you owned during the disclosure period an interest in, or held any of certain positions with, the types of businesses listed above. You must make this disclosure if you own or owned (either directly or indirectly in the form of an equitable or beneficial interest) at any time during the disclosure period more than 5% of the total assets or capital stock of one of the types of business entities listed above. You also must complete this part of the form for each of these types of businesses for which you are, or were at any time during the disclosure period, an officer, director, partner, proprietor, or agent (other than a resident agent solely for service of process).

If you have or held such a position or ownership interest in one of these types of businesses, list the name of the business, its address and principal business activity, and the position held with the business (if any). If you own(ed) more than a 5% interest in the business, indicate that fact and describe the nature of your interest.

(End of Dollar Value Thresholds Instructions.)

IF YOU HAVE CHOSEN COMPARATIVE (PERCENTAGE) THRESHOLDS THE FOLLOWING INSTRUCTIONS APPLY

PART A — PRIMARY SOURCES OF INCOME

[Required by s. 112.3145(3)(a)1, F.S.]

Part A is intended to require the disclosure of your principal sources of income during the disclosure period. You do not have to disclose any public salary or public position(s), but income from these public sources should be included when calculating your gross income for the disclosure period. The income of your spouse need not be disclosed; however, if there is joint income to you and your spouse from property you own jointly (such as interest or dividends from a bank account or stocks), you should include all of that income when calculating your gross income and disclose the source of that income if it exceeded the threshold.

Please list in this part of the form the name, address, and principal business activity of each source of your income which exceeded 5% of the gross income received by you in your own name or by any other person for your benefit or use during the disclosure period.

"Gross income" means the same as it does for income tax purposes, even if the income is not actually taxable, such as interest on tax-free bonds. Examples include: compensation for services, income from business, gains from property dealings, interest, rents, dividends, pensions, IRA distributions, social security, distributive share of partnership gross income, and alimony, but not child support.

Examples:

— If you were employed by a company that manufactures computers and received more than 5% of your gross income from the company, list the name of the company, its address, and its principal business activity (computer manufacturing).

— If you were a partner in a law firm and your distributive share of partnership gross income exceeded 5% of your gross income, list the name of the firm, its address, and its principal business activity (practice of law).

— If you were the sole proprietor of a retail gift business and your gross income from the business exceeded 5% of your total gross income, list the name of the business, its address, and its principal business activity (retail gift sales).

— If you received income from investments in stocks and bonds, you list each individual company from which you derived more than 5% of your gross income. Do not aggregate all of your investment income.

— If more than 5% of your gross income was gain from the sale of property (not just the selling price), list as a source of income the purchaser's name, address, and principal business activity. If the purchaser's identity is unknown, such as where securities listed on an exchange are sold through a brokerage firm, the source of income should be listed as "sale of (name of company) stock," for example.

— If more than 5% of your gross income was in the form of interest from one particular financial institution (aggregating interest from all CD's, accounts, etc., at that institution), list the name of the institution, its address, and its principal business activity.

PART B — SECONDARY SOURCES OF INCOME

[Required by s. 112.3145(3)(a)2, F.S.]

This part is intended to require the disclosure of major customers, clients, and other sources of income to businesses in which you own an interest. It is not for reporting income from second jobs. That kind of income should be reported in Part A, "Primary Sources of Income," if it meets the reporting threshold. You will **not** have anything to report **unless** during the disclosure period:

(1) You owned (either directly or indirectly in the form of an equitable or beneficial interest) more than 5% of the total assets or capital stock of a business entity (a corporation, partnership, LLC, limited partnership, proprietorship, joint venture, trust, firm, etc., doing business in Florida); **and**,

(2) You received more than 10% of your gross income from that business entity; **and**,

(3) You received more than \$1,500 in gross income from that business entity.

If your interests and gross income exceeded these thresholds, then for that business entity you must list every source of income to the business entity which exceeded 10% of the business entity's gross income (computed on the basis of the business entity's most recently completed fiscal year), the source's address, and the source's principal business activity.

Examples:

— You are the sole proprietor of a dry cleaning business, from which you received more than 10% of your gross income—an amount that was more than \$1,500. If only one customer, a uniform rental company, provided more than 10% of your dry cleaning business, you must list the name of the uniform rental company, its address, and its principal business activity (uniform rentals).

— You are a 20% partner in a partnership that owns a shopping mall and your partnership income exceeded the thresholds listed above. You should list each tenant of the mall that provided more than 10% of the partnership's gross income, and the tenant's address and principal business activity.

PART C — REAL PROPERTY

[Required by s. 112.3145(3)(a)3, F.S.]

In this part, list the location or description of all real property in Florida in which you owned directly or indirectly at any time during the disclosure period in excess of 5% of the property's value. You are not required to list your residences. You should list any vacation homes, if you derive income from them.

Indirect ownership includes situations where you are a beneficiary of a trust that owns the property, as well as situations where you own more than 5% of a partnership or corporation that owns the property. The value of the property may be determined by the most recently assessed value for tax purposes, in the absence of a more accurate fair market value.

The location or description of the property should be sufficient to enable anyone who looks at the form to identify the property. A street address should be used, if one exists.

PART D — INTANGIBLE PERSONAL PROPERTY

[Required by s. 112.3145(3)(a)3, F.S.]

Describe any intangible personal property that, at any time during the disclosure period, was worth more than 10% of your total assets, and state the business entity to which the property related. Intangible personal property includes things such as cash on hand, stocks, bonds, certificates of deposit, vehicle leases, interests in businesses, beneficial interests in trusts, money owed you (including, but not limited to, loans made as a candidate to your own campaign), Deferred Retirement Option Program (DROP) accounts, the Florida Prepaid College Plan, and bank accounts in which you have an ownership interest. Intangible personal property also includes investment products held in IRAs, brokerage accounts, and the Florida College Investment Plan. Note that the product contained in a brokerage account, IRA, or the Florida College Investment Plan is your asset—not the account or plan itself. Things like automobiles and houses you own, jewelry, and paintings are not intangible property. Intangibles relating to the same business entity may be aggregated; for example, CD's and savings accounts with the same bank.

Calculations: To determine whether the intangible property exceeds 10% of your total assets, total the fair market value of all of your assets (including real property, intangible property, and tangible personal property such as jewelry, furniture, etc.). When making this calculation, do not subtract any liabilities (debts) that may relate to the property. Multiply the total figure by 10% to arrive at the disclosure threshold. List only the intangibles that exceed this threshold amount. The value of a leased vehicle is the vehicle's present value minus the lease residual (a number which can be found on the lease document). Property that is only jointly owned property should be valued according to the percentage of your joint ownership. Property owned as tenants by the entirety or as joint tenants with right of survivorship, including bank accounts owned in such a manner, should be valued at 100%. None of your calculations or the value of the property have to be disclosed on the form.

Example: You own 50% of the stock of a small corporation that is worth \$100,000, the estimated fair market value of your home

and other property (bank accounts, automobile, furniture, etc.) is \$200,000. As your total assets are worth \$250,000, you must disclose intangibles worth over \$25,000. Since the value of the stock exceeds this threshold, you should list "stock" and the name of the corporation. If your accounts with a particular bank exceed \$25,000, you should list "bank accounts" and bank's name.

PART E — LIABILITIES

[Required by s. 112.3145(3)(b)4, F.S.]

List the name and address of each creditor to whom you owed any amount that, at any time during the disclosure period, exceeded your net worth. You are not required to list the amount of any debt or your net worth. You do not have to disclose: credit card and retail installment accounts, taxes owed (unless reduced to a judgment), indebtedness on a life insurance policy owed to the company of issuance, or contingent liabilities. A "contingent liability" is one that will become an actual liability only when one or more future events occur or fail to occur, such as where you are liable only as a guarantor, surety, or endorser on a promissory note. If you are a "co-maker" and are jointly liable or jointly and severally liable, it is not a contingent liability.

Calculations: To determine whether the debt exceeds your net worth, total all of your liabilities (including promissory notes, mortgages, credit card debts, judgments against you, etc.). The amount of the liability of a vehicle lease is the sum of any past-due payments and all unpaid prospective lease payments. Subtract the sum total of your liabilities from the value of all your assets as calculated above for Part D. This is your "net worth." List each creditor to whom your debt exceeded this amount unless it is one of the types of indebtedness listed in the paragraph above (credit card and retail installment accounts, etc.). Joint liabilities with others for which you are "jointly and severally liable," meaning that you may be liable for either your part or the whole of the obligation, should be included in your calculations at 100% of the amount owed.

Example: You owe \$15,000 to a bank for student loans, \$5,000 for credit card debts, and \$60,000 (with spouse) to a savings and loan for a home mortgage. Your home (owned by you and your spouse) is worth \$80,000 and your other property is worth \$20,000. Since your net worth is \$20,000 (\$100,000 minus \$80,000), you must report only the name and address of the savings and loan.

PART F — INTERESTS IN SPECIFIED BUSINESSES

[Required by s. 112.3145, F.S.]

The types of businesses covered in this disclosure include: state and federally chartered banks; state and federal savings and loan associations; cemetery companies; insurance companies; mortgage companies; credit unions; small loan companies; alcoholic beverage licensees; pari-mutuel wagering companies, utility companies, entities controlled by the Public Service Commission; and entities granted a franchise to operate by either a city or a county government.

Disclose in this part the fact that you owned during the disclosure period an interest in, or held any of certain positions with, the types of businesses listed above. You must make this disclosure if you own or owned (either directly or indirectly in the form of an equitable or beneficial interest) at any time during the disclosure period more than 5% of the total assets or capital stock of one of the types of business entities listed above. You also must complete this part of the form for each of these types of businesses for which you are, or were at any time during the disclosure period, an officer, director, partner, proprietor, or agent (other than a resident agent solely for service of process).

If you have or held such a position or ownership interest in one of these types of businesses, list the name of the business, its address and principal business activity, and the position held with the business (if any). If you own(ed) more than a 5% interest in the business, indicate that fact and describe the nature of your interest.

(End of Percentage Thresholds Instructions.)

Ocala Preserve
Community Development District

3 E

FORM 8B MEMORANDUM OF VOTING CONFLICT FOR COUNTY, MUNICIPAL, AND OTHER LOCAL PUBLIC OFFICERS

LAST NAME—FIRST NAME—MIDDLE NAME	NAME OF BOARD, COUNCIL, COMMISSION, AUTHORITY, OR COMMITTEE
MAILING ADDRESS	THE BOARD, COUNCIL, COMMISSION, AUTHORITY OR COMMITTEE ON WHICH I SERVE IS A UNIT OF:
CITY COUNTY	<input type="checkbox"/> CITY <input type="checkbox"/> COUNTY <input type="checkbox"/> OTHER LOCAL AGENCY
DATE ON WHICH VOTE OCCURRED	NAME OF POLITICAL SUBDIVISION:
	MY POSITION IS: <input type="checkbox"/> ELECTIVE <input type="checkbox"/> APPOINTIVE

WHO MUST FILE FORM 8B

This form is for use by any person serving at the county, city, or other local level of government on an appointed or elected board, council, commission, authority, or committee. It applies to members of advisory and non-advisory bodies who are presented with a voting conflict of interest under Section 112.3143, Florida Statutes.

Your responsibilities under the law when faced with voting on a measure in which you have a conflict of interest will vary greatly depending on whether you hold an elective or appointive position. For this reason, please pay close attention to the instructions on this form before completing and filing the form.

INSTRUCTIONS FOR COMPLIANCE WITH SECTION 112.3143, FLORIDA STATUTES

A person holding elective or appointive county, municipal, or other local public office **MUST ABSTAIN** from voting on a measure which would inure to his or her special private gain or loss. Each elected or appointed local officer also **MUST ABSTAIN** from knowingly voting on a measure which would inure to the special gain or loss of a principal (other than a government agency) by whom he or she is retained (including the parent, subsidiary, or sibling organization of a principal by which he or she is retained); to the special private gain or loss of a relative; or to the special private gain or loss of a business associate. Commissioners of community redevelopment agencies (CRAs) under Sec. 163.356 or 163.357, F.S., and officers of independent special tax districts elected on a one-acre, one-vote basis are not prohibited from voting in that capacity.

For purposes of this law, a "relative" includes only the officer's father, mother, son, daughter, husband, wife, brother, sister, father-in-law, mother-in-law, son-in-law, and daughter-in-law. A "business associate" means any person or entity engaged in or carrying on a business enterprise with the officer as a partner, joint venturer, coowner of property, or corporate shareholder (where the shares of the corporation are not listed on any national or regional stock exchange).

* * * * *

ELECTED OFFICERS:

In addition to abstaining from voting in the situations described above, you must disclose the conflict:

PRIOR TO THE VOTE BEING TAKEN by publicly stating to the assembly the nature of your interest in the measure on which you are abstaining from voting; *and*

WITHIN 15 DAYS AFTER THE VOTE OCCURS by completing and filing this form with the person responsible for recording the minutes of the meeting, who should incorporate the form in the minutes.

* * * * *

APPOINTED OFFICERS:

Although you must abstain from voting in the situations described above, you are not prohibited by Section 112.3143 from otherwise participating in these matters. However, you must disclose the nature of the conflict before making any attempt to influence the decision, whether orally or in writing and whether made by you or at your direction.

IF YOU INTEND TO MAKE ANY ATTEMPT TO INFLUENCE THE DECISION PRIOR TO THE MEETING AT WHICH THE VOTE WILL BE TAKEN:

- You must complete and file this form (before making any attempt to influence the decision) with the person responsible for recording the minutes of the meeting, who will incorporate the form in the minutes. (Continued on page 2)

APPOINTED OFFICERS (continued)

- A copy of the form must be provided immediately to the other members of the agency.
- The form must be read publicly at the next meeting after the form is filed.

IF YOU MAKE NO ATTEMPT TO INFLUENCE THE DECISION EXCEPT BY DISCUSSION AT THE MEETING:

- You must disclose orally the nature of your conflict in the measure before participating.
- You must complete the form and file it within 15 days after the vote occurs with the person responsible for recording the minutes of the meeting, who must incorporate the form in the minutes. A copy of the form must be provided immediately to the other members of the agency, and the form must be read publicly at the next meeting after the form is filed.

DISCLOSURE OF LOCAL OFFICER'S INTEREST

I, _____, hereby disclose that on _____, 20 ____ :

(a) A measure came or will come before my agency which (check one or more)

- inured to my special private gain or loss;
- inured to the special gain or loss of my business associate, _____ ;
- inured to the special gain or loss of my relative, _____ ;
- inured to the special gain or loss of _____, by whom I am retained; or
- inured to the special gain or loss of _____, which is the parent subsidiary, or sibling organization or subsidiary of a principal which has retained me.

(b) The measure before my agency and the nature of my conflicting interest in the measure is as follows:

If disclosure of specific information would violate confidentiality or privilege pursuant to law or rules governing attorneys, a public officer, who is also an attorney, may comply with the disclosure requirements of this section by disclosing the nature of the interest in such a way as to provide the public with notice of the conflict.

_____ Date Filed

_____ Signature

NOTICE: UNDER PROVISIONS OF FLORIDA STATUTES §112.317, A FAILURE TO MAKE ANY REQUIRED DISCLOSURE CONSTITUTES GROUNDS FOR AND MAY BE PUNISHED BY ONE OR MORE OF THE FOLLOWING: IMPEACHMENT, REMOVAL OR SUSPENSION FROM OFFICE OR EMPLOYMENT, DEMOTION, REDUCTION IN SALARY, REPRIMAND, OR A CIVIL PENALTY NOT TO EXCEED \$10,000.

Ocala Preserve
Community Development District

4

RESOLUTION 2021-01

A RESOLUTION OF THE BOARD OF SUPERVISORS OF THE OCALA PRESERVE COMMUNITY DEVELOPMENT DISTRICT DESIGNATING CERTAIN OFFICERS OF THE DISTRICT, AND PROVIDING FOR AN EFFECTIVE DATE

WHEREAS, the Ocala Preserve Community Development District (“District”) is a local unit of special-purpose government created and existing pursuant to Chapter 190, Florida Statutes; and

WHEREAS, the Board of Supervisors of the District desires to designate certain Officers of the District.

NOW, THEREFORE, BE IT RESOLVED BY THE BOARD OF SUPERVISORS OF THE OCALA PRESERVE COMMUNITY DEVELOPMENT DISTRICT:

SECTION 1. _____ is appointed Chair.

SECTION 2. _____ is appointed Vice Chair.

SECTION 3. **Craig Wrathell** is appointed Secretary.

_____ is appointed Assistant Secretary.

_____ is appointed Assistant Secretary.

_____ is appointed Assistant Secretary.

Cindy Cerbone is appointed Assistant Secretary.

Kristen Suit is appointed Assistant Secretary.

SECTION 4. **Craig Wrathell** is appointed Assistant Treasurer.

Jeff Pinder is appointed Assistant Treasurer.

SECTION 5. This Resolution supersedes any prior appointments made by the Board for Chair, Vice Chair, Secretary and Assistant Secretaries; however, prior appointments by the Board for Treasurer and Assistant Treasurer(s) remain unaffected by this Resolution.

SECTION 6. This Resolution shall become effective immediately upon its adoption.

PASSED AND ADOPTED this 23rd day of July, 2021.

ATTEST:

**OCALA PRESERVE COMMUNITY
DEVELOPMENT DISTRICT**

Secretary/Assistant Secretary

Chair/Vice Chair, Board of Supervisors

Ocala Preserve
Community Development District

5

RESOLUTION 2021-02

A RESOLUTION OF THE BOARD OF SUPERVISORS OF THE OCALA PRESERVE COMMUNITY DEVELOPMENT DISTRICT DESIGNATING A DATE, TIME, AND LOCATION FOR LANDOWNERS' MEETING OF THE DISTRICT, AND PROVIDING FOR AN EFFECTIVE DATE.

WHEREAS, the Ocala Preserve Community Development District ("**District**") is a local unit of special-purpose government created and existing pursuant to Chapter 190, *Florida Statutes*, being situated entirely within Marion County; and

WHEREAS, the District's Board of Supervisors ("**Board**") is statutorily authorized to exercise the powers granted to the District; and

WHEREAS, all meetings of the Board shall be open to the public and governed by provisions of Chapter 286, *Florida Statutes*; and

WHEREAS, the effective date of the Ordinance creating the District ("**Ordinance**") was June 16, 2021; and

WHEREAS, the District is statutorily required to hold a meeting of the landowners of the District for the purpose of electing five (5) supervisors for the District within ninety (90) days after the effective date of the Ordinance.

NOW, THEREFORE, BE IT RESOLVED BY THE BOARD OF SUPERVISORS OF THE OCALA PRESERVE COMMUNITY DEVELOPMENT DISTRICT:

1. ELECTION. In accordance with Section 190.006(2), *Florida Statutes*, the initial meeting of the landowners to elect five (5) supervisors of the District, shall be held on the _____ day of _____, 2021, at _____.

2. PUBLICATION. The District's Secretary is hereby directed to publish notice of this landowners' meeting and election in accordance with the requirements of Section 190.006(2)(a), *Florida Statutes*.

3. ANNOUNCEMENT; DOCUMENTS. Pursuant to Section 190.006(2)(b), *Florida Statutes*, the landowners' meeting and election is hereby announced at the Board's organizational meeting held on the July 23, 2021. A sample notice of landowners' meeting and election, proxy, ballot form and instructions were presented at such meeting and are attached hereto as **Composite Exhibit A**. Such documents are available for review and copying during normal business hours at the Office of the District Manager, Wrathell, Hunt & Associates, LLC, 2300 Glades Road, Suite 410W, Boca Raton, Florida 33431 .

4. EFFECTIVE DATE. This Resolution shall become effective immediately upon its adoption.

PASSED AND ADOPTED this 23rd day of July, 2021.

ATTEST:

**OCALA PRESERVE COMMUNITY
DEVELOPMENT DISTRICT**

Secretary/Assistant Secretary

Chair/Vice Chair, Board of Supervisors

Composite Exhibit A: Sample Notice of Landowners' Meeting and Election, Proxy, Ballot Form and Instructions

NOTICE OF LANDOWNERS' MEETING AND ELECTION AND MEETING OF THE BOARD OF SUPERVISORS OF THE OCALA PRESERVE COMMUNITY DEVELOPMENT DISTRICT

Notice is hereby given to the public and all landowners within Ocala Preserve Community Development District ("**District**") the location of which is generally described as comprising a parcel or parcels of land containing approximately 263.620 acres, located to the north of the NW Blitchton Road and the Quail Meadows neighborhood and west of NW 44th Avenue in Marion County, Florida, advising that a meeting of landowners will be held for the purpose of electing five (5) person/people to the District's Board of Supervisors ("**Board**", and individually, "**Supervisor**"). Immediately following the landowners' meeting there will be convened a meeting of the Board for the purpose of considering certain matters of the Board to include election of certain District officers, and other such business which may properly come before the Board.

DATE: _____
TIME: _____
PLACE: _____

Each landowner may vote in person or by written proxy. Proxy forms may be obtained upon request at the office of the District Manager, c/o Wrathell, Hunt & Associates, LLC, 2300 Glades Road, Suite 410W, Boca Raton, Florida 33431 ("**District Manager's Office**"). At said meeting each landowner or his or her proxy shall be entitled to nominate persons for the position of Supervisor and cast one vote per acre of land, or fractional portion thereof, owned by him or her and located within the District for each person to be elected to the position of Supervisor. A fraction of an acre shall be treated as one acre, entitling the landowner to one vote with respect thereto. Platted lots shall be counted individually and rounded up to the nearest whole acre. The acreage of platted lots shall not be aggregated for determining the number of voting units held by a landowner or a landowner's proxy. At the landowners' meeting the landowners shall select a person to serve as the meeting chair and who shall conduct the meeting.

The landowners' meeting and the Board meeting are open to the public and will be conducted in accordance with the provisions of Florida law. One or both of the meetings may be continued to a date, time, and place to be specified on the record at such meeting. A copy of the agenda for these meetings may be obtained from the District Manager's Office. There may be an occasion where one or more supervisors will participate by telephone.

Any person requiring special accommodations to participate in these meetings is asked to contact the District Manager's Office, at least 48 hours before the hearing. If you are hearing or speech impaired, please contact the Florida Relay Service by dialing 7-1-1, or 1-800-955-8771 (TTY) / 1-800-955-8770 (Voice), for aid in contacting the District Manager's Office.

A person who decides to appeal any decision made by the Board with respect to any matter considered at the meeting is advised that such person will need a record of the proceedings and that accordingly, the person may need to ensure that a verbatim record of the proceedings is made, including the testimony and evidence upon which the appeal is to be based.

District Manager

Run Date(s): _____ & _____

PUBLISH: ONCE A WEEK FOR 2 CONSECUTIVE WEEKS, THE LAST DAY OF PUBLICATION TO BE NOT FEWER THAN 14 DAYS OR MORE THAN 28 DAYS BEFORE THE DATE OF ELECTION, IN A NEWSPAPER WHICH IS IN GENERAL CIRCULATION IN THE AREA OF THE DISTRICT

**INSTRUCTIONS RELATING TO LANDOWNERS' MEETING OF THE
OCALA PRESERVE COMMUNITY DEVELOPMENT DISTRICT
FOR THE ELECTION OF SUPERVISORS**

DATE OF LANDOWNERS' MEETING: _____

TIME: _____

LOCATION: _____

Pursuant to Chapter 190, Florida Statutes, and after a Community Development District ("**District**") has been established and the landowners have held their initial election, there shall be a subsequent landowners' meeting for the purpose of electing members of the Board of Supervisors ("**Board**") every two years until the District qualifies to have its board members elected by the qualified electors of the District. The following instructions on how all landowners may participate in the election are intended to comply with Section 190.006(2)(b), Florida Statutes.

A landowner may vote in person at the landowners' meeting, or the landowner may nominate a proxy holder to vote at the meeting in place of the landowner. Whether in person or by proxy, each landowner shall be entitled to cast one vote per acre of land owned by him or her and located within the District, for each position on the Board that is open for election for the upcoming term. A fraction of an acre shall be treated as one (1) acre, entitling the landowner to one vote with respect thereto. Please note that a particular parcel of real property is entitled to only one vote for each eligible acre of land or fraction thereof; therefore, two or more people who own real property in common, that is one acre or less, are together entitled to only one vote for that real property.

At the landowners' meeting, the first step is to elect a chair for the meeting, who may be any person present at the meeting. The landowners shall also elect a secretary for the meeting who may be any person present at the meeting. The secretary shall be responsible for the minutes of the meeting. The chair shall conduct the nominations and the voting. If the chair is a landowner or proxy holder of a landowner, he or she may nominate candidates and make and second motions. Candidates must be nominated and then shall be elected by a vote of the landowners. Nominees may be elected only to a position on the Board that is open for election for the upcoming term.

Five (5) seats on the Board will be up for election by landowners. The two candidates receiving the highest number of votes shall be elected for a term of four (4) years. The three candidates receiving the next highest number of votes shall be elected for a term of two (2) years. The term of office for each successful candidate shall commence upon election.

A proxy is available upon request. To be valid, each proxy must be signed by one of the legal owners of the property for which the vote is cast and must contain the typed or printed name of

the individual who signed the proxy; the street address, legal description of the property or tax parcel identification number; and the number of authorized votes. If the proxy authorizes more than one vote, each property must be listed and the number of acres of each property must be included. The signature on a proxy does not need to be notarized.

LANDOWNER PROXY
OCALA PRESERVE COMMUNITY DEVELOPMENT DISTRICT
LANDOWNERS' MEETING

KNOW ALL MEN BY THESE PRESENTS, that the undersigned, the fee simple owner of the lands described herein, hereby constitutes and appoints _____ (**"Proxy Holder"**) for and on behalf of the undersigned, to vote as proxy at the meeting of the landowners of the District to be held at the offices of _____ on _____ at _____ .m. and at any adjournments thereof, according to the number of acres of unplatted land and/or platted lots owned by the undersigned landowner that the undersigned would be entitled to vote if then personally present, upon any question, proposition, or resolution or any other matter or thing that may be considered at said meeting including, but not limited to, the election of members of the Board of Supervisors. Said Proxy Holder may vote in accordance with his or her discretion on all matters not known or determined at the time of solicitation of this proxy, which may legally be considered at said meeting.

Any proxy heretofore given by the undersigned for said meeting is hereby revoked. This proxy is to continue in full force and effect from the date hereof until the conclusion of the landowners' meeting and any adjournment or adjournments thereof, but may be revoked at any time by written notice of such revocation presented at the landowners' meeting prior to the Proxy Holder's exercising the voting rights conferred herein.

 Printed Name of Legal Owner

 Signature of Legal Owner

 Date

<u>Parcel Description</u>	<u>Acreage</u>	<u>Authorized Votes</u>
_____	_____ ACRES	_____ VOTES

Insert above the street address of each parcel, the legal description of each parcel, or the tax identification number of each parcel. If more space is needed, identification of parcels owned may be incorporated by reference to an attachment hereto.

Total Number of Authorized Votes: _____

NOTES: Pursuant to Section 190.006(2)(b), Florida Statutes, a fraction of an acre is treated as one (1) acre entitling the landowner to one vote with respect thereto. Moreover, two (2) or more persons who own real property in common that is one acre or less are together entitled to only one vote for that real property. If the fee simple landowner is not an individual, and is instead a corporation, limited liability company, limited partnership or other entity, evidence that the individual signing on behalf of the entity has the authority to do so should be attached hereto (e.g., bylaws, corporate resolution, etc.).

OFFICIAL BALLOT
OCALA PRESERVE COMMUNITY DEVELOPMENT DISTRICT
LANDOWNERS' MEETING

For Election (5 Supervisors): The two (2) candidates receiving the highest number of votes will each receive a four (4) year term, and the three (3) candidates receiving the next highest number of votes will each receive a two (2) year term, with the term of office for each successful candidate commencing upon election.

The undersigned certifies that he/she/it is the fee simple owner of land, or the proxy holder for the fee simple owner of land, located within the District and described as follows:

Description

Acreage

[Insert above the street address of each parcel, the legal description of each parcel, or the tax identification number of each parcel.] [If more space is needed, identification of parcels owned may be incorporated by reference to an attachment hereto.]

or

Attach Proxy.

I, _____, as Landowner, or as the proxy holder of _____
(Landowner) pursuant to the Landowner's Proxy attached hereto, do cast my votes as follows:

SEAT	NAME OF CANDIDATE	NUMBER OF VOTES
1.	_____	_____
2.	_____	_____
3.	_____	_____
4.	_____	_____
5.	_____	_____

Date: _____

Signed: _____

Printed Name: _____

Ocala Preserve
Community Development District

6A

RESOLUTION 2021-03

A RESOLUTION OF THE BOARD OF SUPERVISORS OF THE OCALA PRESERVE COMMUNITY DEVELOPMENT DISTRICT APPOINTING AND FIXING THE COMPENSATION OF THE DISTRICT MANAGER AND METHODOLOGY CONSULTANT; PROVIDING AN EFFECTIVE DATE

WHEREAS, the Ocala Preserve Community Development District (“**District**”) is a local unit of special-purpose government created and existing pursuant to Chapter 190, *Florida Statutes*, being situated entirely within Marion County, Florida; and

WHEREAS, the Board of Supervisors of the District (“**Board**”) must employ and fix compensation of a District Manager; and

WHEREAS, the Board desires to appoint a Methodology Consultant to advise regarding the proposed issuance of special assessment bonds and other financing methods for District improvements; and

WHEREAS, the Board has determined that the appointment of a Methodology Consultant is necessary, appropriate and in the District’s best interests; and

WHEREAS, the Board desires to appoint a District Manager and Methodology Consultant and to provide compensation for their services.

NOW, THEREFORE, BE IT RESOLVED BY THE BOARD OF SUPERVISORS OF THE OCALA PRESERVE COMMUNITY DEVELOPMENT DISTRICT:

1. APPOINTMENT OF DISTRICT MANAGER. The District Manager and Methodology Consultant is hereby appointed, and shall be compensated for their services, pursuant to the agreement attached hereto as **Exhibit A**, which is hereby approved. This authorization shall be continuing in nature until revoked by the District.

2. EFFECTIVE DATE. This Resolution shall become effective immediately upon its adoption.

PASSED AND ADOPTED this 23rd day of July, 2021.

ATTEST:

**OCALA PRESERVE COMMUNITY
DEVELOPMENT DISTRICT**

Secretary/Assistant Secretary

Chair/Vice Chair, Board of Supervisors

Exhibit A: District Manager Fee Agreement

Exhibit A

District Manager Fee Agreement



Wrathell, Hunt and Associates, LLC

AGREEMENT FOR MANAGEMENT SERVICES
between
OCALA PRESERVE COMMUNITY DEVELOPMENT DISTRICT
and
WRATHELL, HUNT & ASSOCIATES, LLC

THIS AGREEMENT FOR MANAGEMENT SERVICES (this "Agreement"), is made and entered into on this 23rd day of July, 2021, by and between the **Ocala Preserve Community Development District**, hereinafter referred to as "DISTRICT", and the firm of ***Wrathell, Hunt & Associates, LLC***, a Florida limited liability company, hereinafter referred to as "MANAGER".

WITNESSETH:

WHEREAS, the DISTRICT desires to retain the MANAGER to provide non-exclusive management, recording, assessment methodology and accounting advisory services for the DISTRICT, as required to meet the needs of the DISTRICT during the contract period; and

WHEREAS, the MANAGER desires to provide such services to the DISTRICT as more particularly described in this Agreement.

NOW, THEREFORE, in consideration of the mutual covenants and agreements expressed herein, and other good and valuable consideration, the receipt and adequacy of which are hereby conclusively acknowledged, the parties hereto, intending to be legally bound, hereby agree as follows:

1. The DISTRICT hereby engages the MANAGER to provide the services more particularly described in Exhibit A attached hereto and incorporated herein by this reference (collectively, the "Services").
2. The DISTRICT agrees to compensate the MANAGER by payment of the fees (collectively, the "Fees") set forth in the fee schedule attached hereto as Exhibit B and incorporated herein by this reference (the "Fee Schedule"). The Fees, except as otherwise provided on the Fee Schedule, shall be payable in equal monthly installments on the first day of each month. The DISTRICT will consider price adjustments at the end of the fiscal year of the DISTRICT in effect upon the commencement of this Agreement and each succeeding twelve (12)-month period thereafter to compensate for market conditions and the anticipated type and scope of the Services to be performed during the next twelve (12)-month period. Accordingly, the Fees and the Fee Schedule shall be deemed increased at the end of the fiscal year of the DISTRICT in effect upon the commencement of this Agreement and thereafter annually at the end of each succeeding fiscal year to the extent approved in the annual budget adopted by the Board of Supervisors of the DISTRICT (the "Board"). In no event shall the Fees be increased



Wrathell, Hunt and Associates, LLC

to an amount which exceeds the amount of funds approved for the Services in the applicable budget adopted by the Board.

3. This Agreement shall become effective on the date set forth above and the term of this Agreement shall commence on such date and continue until this Agreement is terminated pursuant to the terms of this Section 3. This Agreement may be terminated as follows:
 - a) by the DISTRICT for "good cause", which shall include misfeasance, malfeasance, nonfeasance by the MANAGER, or failure of the MANAGER to perform the Services as required under this Agreement, if such misfeasance, malfeasance, nonfeasance or failure to perform the Services as required under this Agreement has not been cured within ten (10) business days after the DISTRICT has provided notice of same to the MANAGER (the "Cure Period"), upon providing ten (10) business days prior written notice to the MANAGER (which period shall not begin to run until the expiration of the Cure Period);
 - b) upon the dissolution or court-declared invalidity of the DISTRICT; or
 - c) by either party, for any reason, by providing sixty (60) days prior written notice to the other party.

Upon the termination of this Agreement, the MANAGER agrees to take all reasonable and necessary actions to transfer to the DISTRICT, or to such other party as directed by the DISTRICT, all the books and records of the DISTRICT in the MANAGER'S possession in an orderly fashion. The portion of the Fees and any other amounts due and owing to the MANAGER under this Agreement up to the effective date of the termination of this Agreement shall be due and payable immediately upon the termination of this Agreement. The DISTRICT'S obligation to make payment to the MANAGER of the portion of the Fees and any other amounts due and owing to MANAGER under this Agreement up to the effective date of the termination shall survive the termination of this Agreement.

4. The MANAGER shall devote such time as is reasonably necessary to perform the Services.
5. The MANAGER represents that it presently has no interest and shall acquire no interest, either direct or indirect, which would conflict in any manner with the performance of the Services, as provided for in the standard set forth in Section 112.311, Florida Statutes. The MANAGER further represents that no person having any such interest shall be employed by the MANAGER to perform the Services or any portion thereof.
6. The MANAGER shall promptly notify the DISTRICT in writing of all potential conflicts of interest for any prospective business association, interest or other circumstance which may influence or appear to influence the MANAGER'S judgment or quality of the Services being provided hereunder. Such written notification shall identify the prospective business association, interest or circumstance, identify the nature of work that the MANAGER may undertake, if applicable, and request an opinion of the DISTRICT as to whether the



association, interest or circumstance would, in the opinion of the DISTRICT, constitute a conflict of interest if entered into by the MANAGER. The DISTRICT agrees to notify the MANAGER of its opinion within thirty (30) days of receipt of any notification by the MANAGER pursuant to this Section 6. If, in the opinion of the DISTRICT, the prospective business association, interest or circumstance would not constitute a conflict of interest by the MANAGER, the DISTRICT shall so state in its opinion, and in such event (i) the association, interest, or circumstance shall not be deemed to be a conflict of interest with respect to the Services provided to the DISTRICT by the MANAGER under the terms of this Agreement, and (ii) the Manager shall be free to pursue such prospective business association, interest or circumstance. The MANAGER shall be free to perform services similar to the type of services offered to the DISTRICT as part of the Services hereunder, and any other services, for any other special purpose taxing district, developer, landowner or otherwise. Nothing in this Agreement shall be deemed to prevent the MANAGER from performing such services, or any other services, for any other special taxing district, developer, landowner or otherwise and the providing of such services shall not constitute a conflict of interest under this Agreement.

7. The MANAGER agrees that all Services shall be performed by skilled and competent personnel.
8. The DISTRICT acknowledges that the MANAGER is not an attorney and may not render legal advice or opinions. Although the MANAGER may participate in the accumulation of information necessary for use in documents required by the DISTRICT in order to finalize any particular matters, such information shall be verified by the DISTRICT as to its correctness; provided, however, that the DISTRICT shall not be required to verify the correctness of any information originated by the MANAGER in connection with the Services.
9. This Agreement shall be governed by the laws of the State of Florida. Any and all legal action necessary to enforce this Agreement will be held in the county where the DISTRICT is located. No remedy herein conferred upon any party is intended to be exclusive of any other remedy and each and every such remedy shall be cumulative and shall be in addition to every other remedy given hereunder or now or hereafter existing at law or in equity or by statute or otherwise. No single or partial exercise by any party of any right, power, or remedy hereunder shall preclude any other or further exercise thereof. The failure of either party to insist at any time upon the strict observance or performance of any of the provisions of this Agreement, shall not be construed as a waiver or relinquishment of the right to insist on the strict observance or performance of any or all of the other provisions of this Agreement. The failure of either party to exercise any right of remedy as provided in this Agreement, shall not impair any such right or remedy or be construed as a waiver or relinquishment of such right of remedy with respect to subsequent defaults. The provisions of this Section 9 shall survive the termination of this Agreement.
10. In any action brought by either party for the enforcement of the obligations of the other party, the prevailing party shall be entitled to recover from the non-prevailing party



Wrathell, Hunt and Associates, LLC

reasonable attorney's fees and all costs and expenses expended or incurred by the prevailing party in connection therewith, including without limitation at all trial levels and appellate levels and in post-judgment proceedings. The provisions of this Section 10 shall survive the termination of this Agreement.

11. All notices required in this Agreement shall be sent by either certified mail, return receipt requested with postage prepaid, hand-delivered, or sent by overnight express carrier with next business day delivery guaranteed, addressed to the following addresses, or such other address as either party shall specify hereinafter in written notice to the other party:

If to the Manager: Wrathell, Hunt & Associates, LLC
2300 Glades Road, Suite 410W
Boca Raton, Florida 33431

If to the DISTRICT: Ocala Preserve Community Development District
2300 Glades Road, Suite 410W
Boca Raton, Florida 33431

with a copy to: Counsel to the DISTRICT:
Hopping Green & Sams, P.A.
119 South Monroe Street, Suite 300
Tallahassee, Florida 32301

Any such notice sent as referenced above shall be deemed received on the third (3rd) business day following the day sent, if sent by certified mail with postage prepaid, when delivered if hand-delivered, or on the next business day following the day sent, if sent by overnight express courier with next business day delivery guaranteed.

12. This Agreement contains the entire understanding and agreement between the parties concerning the subject matter hereof and supersedes all prior agreements, understandings, discussions, negotiations and undertakings, whether written or oral, between the parties, with respect thereto. This Agreement, or any provision contained herein, may not be amended unless such amendment is set forth in a writing signed by the parties hereto.
13. Neither party to this Agreement will be liable to the other for any failure or delay in performing any of its obligations under or pursuant to this Agreement, other than the payment of money, if such failure or delay is due to any (i) strike(s), lockout(s), or labor dispute(s), (ii) inability to obtain labor or materials, or reasonable substitutes therefor, or (iii) acts of God, governmental restrictions, regulations or controls, enemy or hostile governmental action, civil commotion, wars, national emergencies, natural disasters, fire, or other casualty, utility failures or other cause (including, with respect to the MANAGER, the failure of the DISTRICT to have adequate funds required for performance of the Services) beyond the reasonable control of such applicable party, and such applicable party will be



Wrathell, Hunt and Associates, LLC

entitled to a reasonable extension of the time for performing such obligations as a result of such cause. The terms of this Section 13 shall survive the termination of this Agreement.

14. If any term or provision of this Agreement or the application thereof to any person or circumstance shall, to any extent, be invalid or unenforceable, the remainder of this Agreement, or the application of such term or provision to persons or circumstances other than those as to which it is held invalid or unenforceable, shall not be affected thereby, and each term and provision of this Agreement shall be valid and be enforced to the fullest extent permitted by law.
15. The MANAGER shall not be liable for any acts or omissions of any previous manager(s) of the DISTRICT. Additionally, neither the MANAGER nor any its members, managers, managing members, officers, employees, agents or representatives (collectively, the "Manager Affiliates") shall be liable, responsible, or accountable in damages or otherwise to the DISTRICT for any acts performed by the MANAGER or the Manager Affiliates in good faith and within the scope of this Agreement. The MANAGER or any of the Manager Affiliates cannot provide financial or real estate feasibility forecasting related to the DISTRICT'S ability to repay its indebtedness such as bonds, bond anticipation notes, notes or any other forms of indebtedness. The success of the real estate venture(s) located within the DISTRICT is in no way guaranteed by MANAGER nor any of the Manager Affiliates. Neither the MANAGER nor any of the Manager Affiliates shall be liable to the DISTRICT or otherwise for any loss or damage resulting from the loss or impairment of funds that have been deposited into a bank account owned by the DISTRICT or otherwise titled in the name of the DISTRICT (collectively, the "District Bank Accounts") due to the failure, insolvency or suspension of a financial institution, or any loss or impairment of funds due to the invalidity of any draft, check, document or other negotiable instrument payable to the DISTRICT which is delivered to the MANAGER and deposited into any of the District Bank Accounts. The terms of this Section 15 shall survive the termination of this Agreement.
16. Nothing contained in this Agreement, nor any acts of the parties, shall be deemed or construed to create a partnership or joint venture between the MANAGER and the DISTRICT or to cause the MANAGER to be responsible in any way for the debts or obligations of the DISTRICT. The terms of this Section 16 shall survive the termination of this Agreement.
17. This Agreement may be executed in counterparts, both of which, together, shall constitute one and the same agreement.



Wrathell, Hunt and Associates, LLC

18. **THE MANAGER AND THE DISTRICT EACH HEREBY KNOWINGLY AND UNCONDITIONALLY WAIVE ANY AND ALL RIGHTS TO DEMAND A JURY TRIAL IN ANY ACTION FOR THE INTERPRETATION OR ENFORCEMENT OF THIS AGREEMENT. THE TERMS OF THIS SECTION 18 SHALL SURVIVE THE TERMINATION OF THIS AGREEMENT.**

19. Wrathell, Hunt and Associates, LLC, does not represent the District as a Municipal Advisor or Securities Broker; nor is Wrathell, Hunt and Associates, LLC, registered to provide such services as described in Section 15B of the Securities and Exchange Act of 1934, as amended. Similarly, Wrathell, Hunt and Associates, LLC, does not provide the District with financial advisory services or offer investment advice in any form.

[SIGNATURES APPEAR ON FOLLOWING PAGES]



Wrathell, Hunt and Associates, LLC

IN WITNESS WHEREOF, the Board of Supervisors of the **Ocala Preserve Community Development District** has made and executed this Contract on behalf of the DISTRICT and the MANAGER have each, respectively, by an authorized person or agent, hereunder set their hands and seals effective as of the date and year first above written.

Signed in the presence of

BOARD OF SUPERVISORS:

**OCALA PRESERVE COMMUNITY
DEVELOPMENT DISTRICT**

Witnesses:

Print Name: _____

By: _____
Print Name _____
Chair/Vice Chair

Print Name: _____

MANAGER:

WRATHELL, HUNT & ASSOCIATES, LLC

Print Name: _____

By: _____
Craig A. Wrathell, Managing Member

Print Name: _____



EXHIBIT A - SERVICES

Wrathell, Hunt & Associates, LLC, will perform all required Management functions of the **Ocala Preserve Community Development District** (the “District”), which will include but not be limited to the following:

- Attend all meetings of the Board of Supervisors of the District (the “Board”) and provide the Board with meaningful dialogue of the issues before the Board for action
- Identify significant policies, including analysis of policy implementation with administrative and impact statement and effect on the District
- Develop and train members of the Board in the requirements of Florida Laws with including with respect to, but not limited to, public officers and employees, and the conduct of District business
- Prepare District's Budget as more fully outlined below
- Implement Budget directives
- Prepare specifications for and coordinate for the following services:
 - Insurance, including General Liability along with Directors and Officers Liability
 - Independent Auditor Services
 - Such other services as may be identified from time to time
- Provide all required annual disclosure information to the local government in the county in which the District is located:
 - Public Facilities Report
 - Designation of Registered Office and Registered Agent
 - Public Meeting Schedule
 - Audited Financial Statements (assist with the preparation of same)
- Ensure compliance with the following Florida Statutes:
 - Annual Financial Audit



Wrathell, Hunt and Associates, LLC

- Annual Financial Report
- Public Depositor Report
- Proposed Budget
- District Map and Amendments
- Public Facilities Report
- Registered Agent and Registered Office
- Public Meeting Schedule Notice Requirements

(The reporting requirements of Community Development Districts periodically change and *Wrathell, Hunt & Associates, LLC*, will ensure that we update reporting requirements of the District as the legislature updates the reporting requirements.)

- Record all meetings of the District
- Provide Oath of Office and notary public for all newly elected members of the Board
- Coordinate and provide contract administration for any services provided to the District by outside vendors:
 - Develop service contracts for the delivery of services to the District, with the assistance of the District's Attorney
 - Ensure that contract specifications are met
 - Interface with residents and contractors to ensure that anticipated service levels are being provided
 - Prepare contract amendments and change orders as necessary
 - Ensure proper contractor billing is received
- If required, provide day-to-day management of in-house operations by performing the following:
 - Hire and train a highly qualified staff
 - Coordinate all personnel applications, benefits, and payroll and submit in an accurate and timely manner
 - Prepare and implement operating schedules
 - Prepare and implement operating policies



Wrathell, Hunt and Associates, LLC

- Interface with residents to ensure anticipated levels of service are being met
- Implement internal purchasing policies
- Prepare and bid services and commodities as necessary
- Coordinate with the residents to determine the services and levels of service to be provided as part of the District's budget preparations:
 - Identify new services
 - Identify expanded areas of existing services
 - Identify new levels of service
 - Provide budget recommendations based on findings
- Establish Budget Public Hearing(s) and dates
- Establish Board workshop dates (if required)
- Preparation of Estoppel Letters for Property Transfers and Monitoring Development of the District and Performance of Assessment True Up Analysis

Recording Services

Wrathell, Hunt & Associates, LLC, will perform all required Recording Secretary functions of the District, which will include but not be limited to the following:

- Prepare all Board Agendas and coordinate receipt of sufficient material for Board to make informed policy decisions
- Prepare and advertise all notices of meetings in an authorized newspaper of circulation in the county in which the District is located
- Record and transcribe all meetings of the Board including regular meetings, special meetings, workshops and public hearing(s). The recording and transcription (edited for grammar) of meetings of the Board provide an essential link to maintaining a highly accurate public record. These minutes are maintained by ***Wrathell, Hunt & Associates, LLC***, in perpetuity for the District and sent to the appropriate governmental agencies in accordance with Florida law.



Wrathell, Hunt and Associates, LLC

- Maintain all other District public records, including Agreements, Contracts and Resolutions in perpetuity for the District
- Maintain District Seal
- Satisfy public records requests in a timely, professional and efficient manner
- Prepare and coordinate applications for:
 - Federal I.D. Number
 - Tax Exemption Certificate
- Prepare Budget and Assessment Resolutions as required by Chapter 190, Florida Statutes
- Prepare Budget Resolution approving the District Manager's Budget and authorization to set public hearing
- Prepare Budget Resolution adopting the District Manager's Budget, as modified by the Board
- Prepare Agendas for Budget Hearings and attend all Board of Supervisor meetings
- Prepare bid specifications for the purchase of services and commodities pursuant to Florida Statutes

Accounting Services

Wrathell, Hunt & Associates, LLC, will perform all required accounting functions of the District, which will include but not be limited to the following:

- Prepare a Budget that achieves maximum cost-to-benefit equity for approval
- Submit a Preliminary Budget to Board in accordance with Chapter 190, Florida Statutes
- Modify Preliminary Budget for consideration by the Board at the District's advertised public hearing
- Coordinate Budget preparation with District Board, Engineer, Attorney and Collection Agent



Wrathell, Hunt and Associates, LLC

- Attend workshop(s) and public hearing(s) and be available to answer questions by the Board and the Public
- Establish Government Fund Accounting System in accordance with the Uniform Accounting System prescribed by Department of Banking and Finance for Government Accounting, Generally Accepted Accounting Principles (GAAP) and Government Accounting Standards Board (GASB)
- Adhere to investment policies and procedures pursuant to Chapter 218, Florida Statutes
- Prepare Annual Financial Report for units of local government and distribute to the State Comptroller
- Prepare Public Depositor's Report and distribute to the State Treasurer
- Coordinate and distribute Annual Public Facilities Report and distribute to appropriate agencies
- Administer purchase order system, periodic payment of invoices
- Coordination of tax collection and miscellaneous receivables
- Prepare all required schedules for year-end audit:
 - Prepare schedule of bank reconciliations
 - Prepare cash and Investment confirmations for distribution to authorized Public Depositories and Trustee of District bond issues
 - Prepare analysis of accounts receivable
 - Prepare schedule of interfund accounts
 - Prepare schedule of payables from the governments
 - Prepare schedule of all prepaid expenses
 - Prepare debt confirmation schedules
 - Prepare schedule of accounts payable
 - Prepare schedule of changes in fund balances
 - Prepare schedule of assessment revenue compared to budget
 - Prepare schedule of interest income and provide reasonableness test



Wrathell, Hunt and Associates, LLC

- Prepare schedule of investments and accrued interest
- Prepare analysis of all other revenue
- Prepare analysis of interest expenses and calculate accrued interest expense at year end
- Prepare schedule of operating transfers
- Prepare schedule of cash receipts and cash disbursements
- Prepare analysis of cost of development and construction in progress
- Prepare analysis of reserves for encumbrances
- Prepare analysis of retainages payable
- Prepare amortization and depreciation schedules
- Prepare general fixed asset and general long-term debt account groups
- Perform general fixed asset accounting
- Account for assets constructed by or donated to the District for maintenance
- Prepare inventories of District property in accordance with the rules of the Auditor General

Special Assessment Methodology Preparation Services

Wrathell, Hunt & Associates, LLC, will perform all required special assessment methodology functions of the District, which will include but not be limited to the following:

- Review the District's capital improvement program
- Determine the types of special and general benefits of proposed investments
- Determine which properties within the boundaries of the Districts receive special benefits and which properties receive general benefits
- Determine a fair and reasonable apportionment of the special and peculiar benefits of the District-financed improvements among the properties deriving such benefits
- Based on the determination and apportionment of special and peculiar benefit, calculate a fair and reasonable apportionment of the responsibility to pay the non-



Wrathell, Hunt and Associates, LLC

ad valorem special assessments resulting from funding of the District's capital improvement plan

- Prepare a Special Assessment Methodology Report for consideration by the Board of the District
- Prepare an assessment roll of all assessable properties within the District
- Present the Special Assessment Methodology Report to the Board at a public meeting and answer any questions pertaining to the Report
- Prepare the Preliminary and Final Assessment Rolls
- Prepare notices advising the property owners of the completion of construction and the amount of the final assessment
- Act as primary contact to answer property owners' questions regarding the capital assessment

Dissemination Agent Services

Wrathell, Hunt & Associates, LLC, will provide Dissemination Agent Services as specified in the District's Continuing Disclosure Agreement for bonds issued. Such services shall include but are not limited to:

- Determine each year prior to the Annual Filing Date the name, address and filing requirements of the Repository; and
- File a notice with the Issuer stating that the Annual Report or Audited Financial Statement has been provided pursuant to Disclosure Agreement(s), stating the date(s) it was provided, and listing all Repositories with which it was filed.
- All documents, reports, notices, statements, information and other materials provided to the MSRB under the District's Disclosure Agreement(s) shall be provided in an EMMA Compliant Format.



Exhibit B - Fee Schedule

1. District Management, Recording, Financial Accounting and Assessment Roll Services

FEE PROPOSED **\$48,000 annually ***
***[\$2,000 per month prior to issuance of first series of bonds]**

2. Assessment Methodology Consultant Services [Assessment Methodology Report]

FEE PROPOSED **\$25,000 ~~\$21,300~~ per bond issue**

3. Issuance of Bonds, and Placement of Loans and Other District Indebtedness

FEE PROPOSED **Not to exceed \$35,000 (minus \$3,700) per issue**

The following formula shall explain this fee. The fee for the first \$5,000,000 bond issue(s) SHALL BE \$3.00/\$1,000 with a minimum fee of \$10,000. The additional fee for bond issues between \$5,000,000 and \$10,000,000 shall be \$1.00/\$1,000. The fee for bond issues over \$10,000,000 shall be \$.50/\$1,000 of the additional amount. These fees are payable at closing of the bond issue. It is expressly understood that compensation shall be contingent upon completion of financing and if for any reason a financing is not completed, there shall be no compensation owed to **Wrathell, Hunt and Associates, LLC**. For the issuance of Bond Anticipation Notes, the fee is \$10,000 per issuance.

4. Dissemination Agent Services

FEE PROPOSED **\$1,000 annually per bond issue**

5. Out of Pocket Expenses: **Wrathell, Hunt and Associates, LLC**, shall be reimbursed for **out-of-pocket expenses** incurred in the performance of the services defined herein (i.e. photocopies, postage, mailings, long distance telephone calls, and printing and binding, etc.). **Wrathell, Hunt and Associates, LLC**, will submit monthly invoices to District for work performed and payment shall become due and payable within fifteen (15) days of receipt.

Ocala Preserve
Community Development District

6B

RESOLUTION 2021-04

A RESOLUTION OF THE BOARD OF SUPERVISORS OF THE OCALA PRESERVE COMMUNITY DEVELOPMENT DISTRICT APPOINTING DISTRICT COUNSEL FOR THE DISTRICT, AND AUTHORIZING COMPENSATION; AND PROVIDING FOR AN EFFECTIVE DATE.

WHEREAS, the Ocala Preserve Community Development District (“**District**”) is a local unit of special-purpose government created and existing pursuant to Chapter 190, *Florida Statutes*; and

WHEREAS, the District’s Board of Supervisors (“**Board**”) may contract for the services of consultants to perform planning, engineering, legal or other appropriate services of a professional nature; and

WHEREAS, the Board desires to appoint District Counsel and to provide compensation for such services.

NOW, THEREFORE, BE IT RESOLVED BY THE BOARD OF SUPERVISORS OF THE OCALA PRESERVE COMMUNITY DEVELOPMENT DISTRICT:

1. **APPOINTMENT OF COUNSEL.** District Counsel is hereby appointed, and shall be compensated for their services, pursuant to the agreement attached hereto as **Exhibit A**, which is hereby approved. This authorization shall be continuing in nature until revoked by the District.

2. **EFFECTIVE DATE.** This Resolution shall become effective immediately upon its adoption.

PASSED AND ADOPTED this 23rd day of July, 2021.

ATTEST:

**OCALA PRESERVE COMMUNITY
DEVELOPMENT DISTRICT**

Secretary/Assistant Secretary

Chair/Vice Chair, Board of Supervisors

Exhibit A: Attorney Retainer Agreement

Exhibit A

Attorney Retainer Agreement

Hopping Green & Sams

Attorneys and Counselors

July 21, 2021

Craig Wrathell
c/o Wrathell Hunt & Associates
2300 Glades Road, Suite 410W
Boca Raton, Florida 33431
wrathehc@whhassociates.com
-and-
Chairperson
Ocala Preserve CDD
c/o Forestar USA Real Estate Group, Inc.
4042 Park Oaks Blvd., Suite 200
Tampa, Florida 33610
christiancotter@forestar.com

RE: Ocala Preserve CDD

VIA EMAIL


RE: JOINT LETTER BY HOPPING GREEN & SAMS AND KE LAW GROUP, PLLC, ANNOUNCING THE DEPARTURE OF ROY VAN WYK, JERE EARLYWINE, SARAH WARREN, LAUREN GENTRY, AND JENNIFER KILINSKI TO KE LAW GROUP, PLLC

Dear Craig,

As of July 19, 2021, Roy Van Wyk, Jere Earlywine, Sarah Warren, Lauren Gentry, and Jennifer Kilinski ("Attorneys") will be withdrawing as Attorneys from Hopping Green & Sams, P.A. ("HGS") and will be working for KE Law Group, PLLC ("KE Law"). Attorneys have provided services in connection with this Firm's representation of the Client on the above referenced matter(s) (the "Client Matters"). While Attorneys through their new firm, KE Law, and HGS, are each prepared to continue as the Clients' legal counsel with respect to the Client Matters, it is the Client's choice as to who should serve as its legal counsel, and whether the Client Matters and files should be transferred to KE Law, or remain with HGS.

Please select one of the following alternatives:

1. **ALTERNATIVE #1.** The Client asks that the Client Matters be transferred to Attorneys and their new firm, KE Law. Please transfer to Attorneys and their new firm all original files and electronic files relating to the Client Matters. The Client understands that HGS will have the right to keep a copy of those files. HGS's legal representation of the Client will cease on the date of HGS's receipt of their written notice. After that date, Attorneys and their new firm, KE Law, will be responsible for legal representation of the Client in the Client Matters. To the extent that HGS is holding any trust funds or other property of the Client, HGS is further instructed to transfer such funds or property KE Law.

 7/21/21
(Please sign if you want Alternative #1; otherwise, do not sign on this line.) [DATE]

2. **ALTERNATIVE #2.** The Client does not want any files or pending matters transferred to Attorneys or their new firm. HGS should continue to serve as the Clients' legal counsel for all pending matters until the attorney-client relationship is changed sometime after the date of this document. All Client Matters and files should remain in the custody of HGS until further notice.

(Please sign if you want Alternative #2; [DATE]
otherwise, do not sign this line.)

3. If you do not want either Alternative #1 or Alternative #2, please advise us what we should do regarding your matters and files.

(Please sign here if you have [DATE]
Given instructions under Alternative
#3; otherwise do not sign on this line.)

After you have completed and signed this form, please send a copy via electronic mail to JasonM@hgslaw.com, AmyC@hgslaw.com and MarkS@hgslaw.com, with a copy to roy@kelawgroup.com, jere@kelawgroup.com, sarah@kelawgroup.com, lauren@kelawgroup.com, jennifer@kelawgroup.com.

Thank you for your consideration and assistance.

HOPPING GREEN & SAMS, P.A.




By: Jonathan Johnson

Its: President

Date: July 21, 2021

KE LAW GROUP, PLLC

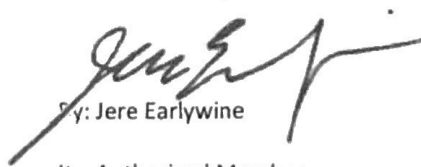

By: Jere Earlywine

Its: Authorized Member

Date: July 21, 2021



P.O. Box 6386, Tallahassee, Florida 32314

**KE LAW GROUP, PLLC
FEE AGREEMENT
OCALA PRESERVE CDD**

I. PARTIES

THIS AGREEMENT (“Agreement”) is made and entered into by and between the following parties:

A. Ocala Preserve Community Development District (“Client”)
c/o Wrathell Hunt & Associates
2300 Glades Road, Suite 410W
Boca Raton, Florida 33431

and

B. KE Law Group, PLLC (“KE Law”)
P.O. Box 6386
Tallahassee, Florida 32314

II. SCOPE OF SERVICES

In consideration of the mutual agreements contained herein, the parties agree as follows:

- A. The Client agrees to employ and retain KE Law as its general legal counsel.
- B. KE Law accepts such employment and agrees to serve as attorney for and provide legal representation to the Client regarding those matters referenced above.

III. FEES

The Client agrees to compensate KE Law for services rendered regarding any matters covered by this Agreement according to the hourly billing rates for individual KE Law lawyers set forth herein, plus actual expenses incurred by KE Law in accordance with the attached standard Expense Reimbursement Policy (**Attachment A**, incorporated herein by reference). For Calendar Year 2021, the discounted hourly rates will be \$285 per hour for partners, \$255 per hour for associates, \$225 per hour for part-time contract attorneys, and \$180 per hour for paralegals. All hourly rates will be increased annually by \$10 per hour. To the extent that the District issues bonds during Calendar Year 2021, HGS will provide issuer’s counsel services under a flat fee of \$37,000 per bond issuance. This flat fee will be increased annually by \$1,000 per year.

IV. CLIENT FILES

The files and work product materials ("Client File") of the Client generated or received by KE Law will be maintained by KE Law in its regular offices. At the conclusion of the representation, the Client File will be stored by KE Law for a minimum of five (5) years. After the five (5) year storage period, the Client hereby acknowledges and consents that KE Law may confidentially destroy or shred the Client File, unless KE Law is provided a written request from the Client requesting return of the Client File, to which KE Law will return the Client File at Client's expense.

V. DEFAULT

In the event of a dispute arising under this Agreement, whether or not a lawsuit or other proceeding is filed, the prevailing party shall be entitled to recover its reasonable attorneys' fees and costs, including attorneys' fees and costs incurred in litigating entitlement to attorneys' fees and costs, as well as in determining or quantifying the amount of recoverable attorneys' fees and costs. The reasonable costs to which the prevailing party is entitled shall include costs that are taxable under any applicable statute, rule, or guideline, as well as non-taxable costs, including, but not limited to, costs of investigation, telephone charges, mailing and delivery charges, information technology support charges, consultant and expert witness fees, travel expenses, court reporter fees, and mediator fees, regardless of whether such costs are otherwise taxable. Venue of any such action shall be exclusive in the state courts of the Second Judicial Circuit in and for Leon County, Florida.

VI. CONFLICTS

It is important to disclose that KE Law represents a number of special districts, builders, developers, and other entities throughout Florida relating to community development districts and other special districts. By accepting this Agreement, Client agrees that (1) Client was provided with an explanation of the implications of the common representation(s) and the advantages and risks involved; (2) KE Law will be able to provide competent and diligent representation of Client, regardless of KE Law's other representations, and (3) there is not a substantial risk that KE Law's representation of Client would be materially limited by KE Law's responsibilities to another client, a former client or a third person or by a personal interest. Acceptance of this fee proposal will constitute your waiver of any "conflict" with KE Law's representation of various special districts, builders, developers, and other entities relating to community development districts and other special districts in Florida.

VII. TERMINATION

Either party may terminate this Agreement upon providing prior written notice to the other party at its regular place of business. All fees due and payable in accordance with this Agreement shall accrue and become payable pursuant to the terms of this Agreement through the date of termination.

VIII. EXECUTION OF AGREEMENT

This Agreement shall be deemed fully executed upon its signing by KE Law and the Client. The contract formed between KE Law and the Client shall be the operational contract between the parties.

IX. ENTIRE CONTRACT

This Agreement constitutes the entire agreement between the parties.

Accepted and agreed to by:

OCALA PRESERVE CDD

By: _____

Its: _____

Date: _____

KE LAW GROUP, PLLC



By: Jere Earlywine

Its: Authorized Member

Date: July 19, 2021

ATTACHMENT A

KE LAW GROUP, PLLC EXPENSE REIMBURSEMENT POLICY

The following is the expense reimbursement policy for the Agreement. All expenses are billed monthly. Billings ordinarily reflect expenses for the most recent month, except where there are delays in receiving bills from third party vendors.

Telephone. All telephone charges are billed at an amount approximating actual cost.

Facsimile. There are no charges for faxes.

Postage. Postage is billed at actual cost.

Overnight Delivery. Overnight delivery is billed at actual cost.

Travel. Travel (including air fare, rental cars, taxicabs, hotel, meals, tips, etc.) is billed at actual cost. Where air travel is required, coach class is used wherever feasible. Out-of-town mileage is billed at the State of Florida approved reimbursement rate (i.e., pursuant to Chapter 112, Florida Statutes).

Other Expenses. Other outside expenses, such as court reporters, agency copies, large print projects, etc. are billed at actual cost.

Word Processing and Secretarial Overtime. No charge is made for word processing. No charge is made for secretarial overtime except in major litigation matters where unusual overtime demands are imposed.

Ocala Preserve
Community Development District

6C

RESOLUTION 2021-05

A RESOLUTION OF THE BOARD OF SUPERVISORS OF OCALA PRESERVE COMMUNITY DEVELOPMENT DISTRICT DESIGNATING A REGISTERED AGENT AND REGISTERED OFFICE OF THE DISTRICT, AND PROVIDING FOR AN EFFECTIVE DATE.

WHEREAS, Ocala Preserve Community Development District (“**District**”) is a local unit of special-purpose government created and existing pursuant to Chapter 190, *Florida Statutes*; and

WHEREAS, the District is statutorily required to designate a registered agent and a registered office location for the purposes of accepting any process, notice, or demand required or permitting by law to be served upon the District in accordance with Section 189.014(1), *Florida Statutes*.

NOW, THEREFORE, BE IT RESOLVED BY THE BOARD OF SUPERVISORS OF OCALA PRESERVE COMMUNITY DEVELOPMENT DISTRICT:

1. **DESIGNATION OF REGISTERED AGENT.** Craig Wrathell is hereby designated as Registered Agent for the District.
2. **REGISTERED OFFICE.** The District's Registered Office shall be located at 2300 Glades Road, Suite 410W, Boca Raton, Florida 33431.
3. **FILING.** In accordance with Section 189.014, Florida Statutes, the District’s Secretary is hereby directed to file certified copies of this resolution with Marion County and the Florida Department of Economic Opportunity.
4. **EFFECTIVE DATE.** This Resolution shall become effective immediately upon adoption.

PASSED AND ADOPTED this 23rd day of July, 2021.

ATTEST:

**OCALA PRESERVE COMMUNITY
DEVELOPMENT DISTRICT**

Secretary/Assistant Secretary

Chair/Vice Chair, Board of Supervisors

Ocala Preserve
Community Development District

6D

RESOLUTION 2021-06

A RESOLUTION OF THE BOARD OF SUPERVISORS OF THE OCALA PRESERVE COMMUNITY DEVELOPMENT DISTRICT APPOINTING AND FIXING THE COMPENSATION OF THE INTERIM DISTRICT ENGINEER FOR THE DISTRICT, AND PROVIDING AN EFFECTIVE DATE.

WHEREAS, the Ocala Preserve Community Development District (“**District**”) is a local unit of special purpose government created and existing pursuant to Chapter 190, *Florida Statutes*; and

WHEREAS, the District’s Board of Supervisors (“**Board**”) may contract for the services of consultants to perform planning, engineering, architectural or other appropriate services of a professional nature; and

WHEREAS, the Board desires to appoint an “Interim District Engineer” and to provide compensation for their services, until a formal request for qualifications for engineering services can be conducted;

NOW, THEREFORE, BE IT RESOLVED BY THE BOARD OF SUPERVISORS OF THE OCALA PRESERVE COMMUNITY DEVELOPMENT DISTRICT:

1. APPOINTMENT OF INTERIM DISTRICT ENGINEER; COMPENSATION. The Interim Engineer is hereby appointed, and shall be compensated for its services, pursuant to the agreement attached hereto as **Exhibit A**, which is hereby approved. This authorization shall be continuing in nature until revoked by the District.

2. EFFECTIVE DATE. This Resolution shall become effective immediately upon its adoption.

PASSED AND ADOPTED this 23rd day of July, 2021.

ATTEST:

**OCALA PRESERVE COMMUNITY
DEVELOPMENT DISTRICT**

Secretary/Assistant Secretary

Chair/Vice Chair, Board of Supervisors

Exhibit A: Interim Engineer Agreement

Exhibit A

Interim Engineer Agreement

INTERIM ENGINEERING SERVICES AGREEMENT

THIS AGREEMENT (“Agreement”) is made and entered into this 23rd day of July, 2021, by and between:

Ocala Preserve Community Development District, a local unit of special-purpose government established pursuant to Chapter 190, *Florida Statutes*, and located in Marion County, Florida, with a mailing address of 2300 Glades Road, Suite 410 W., Boca Raton, Florida 33431 (the “**District**”); and

Waldrop Engineering, P.A., a Florida corporation, with a mailing address of 2600 Matiland Center Pkwy., Ste. # 262, Maitland, Florida 32751, (the “**Engineer**” and, together with the District, the “**Parties**”).

RECITALS

WHEREAS, the District is a local unit of special-purpose government established pursuant to the Uniform Community Development District Act of 1980, as codified in Chapter 190, *Florida Statutes* (“**Uniform Act**”); and

WHEREAS, the District is authorized to plan, finance, construct, install, acquire and/or maintain improvements, facilities and services in conjunction with the development of the lands within the District; and

WHEREAS, the District intends to employ Engineer on an interim basis to perform engineering planning and/or study activities, as defined by separate work authorization(s); and

WHEREAS, the Engineer shall serve as District’s professional representative in each service or project to which this Agreement applies and will give consultation and advice to the District during performance of the services.

NOW, THEREFORE, for and in consideration of the mutual covenants herein contained, the acts and deeds to be performed by the parties and the payments by the District to the Engineer of the sums of money herein specified, it is mutually covenanted and agreed as follows:

1. SCOPE OF SERVICES. The Engineer will provide general engineering planning and/or study services, as authorized by one or more Work Authorization(s) as defined herein, including:

- a. Preparation of any necessary reports and attendance at meetings of the District’s Board of Supervisors.
- b. Assistance in meeting with necessary parties involving bond issues, special reports, feasibility studies, or other tasks.
- c. Any other items requested by the Board of Supervisors.

2. REPRESENTATIONS. The Engineer hereby represents to the District that:

- a. It has the experience and skill to perform the services required to be performed by this Agreement.
- b. It shall design to and comply with applicable federal, state, and local laws, and codes, including without limitation, professional registration and licensing

requirements (both corporate and individual for all required basic disciplines) in effect during the term of this Agreement, and shall, if requested by District, provide certification of compliance with all registration and licensing requirements.

- c. It shall perform said services in accordance with generally accepted professional standards in the most expeditious and economical manner, and to the extent consistent with the best interests of District.
- d. It is adequately financed to meet any financial obligations it may be required to incur under this Agreement.

3. METHOD OF AUTHORIZATION. Each service or project shall be authorized in writing by the District. The written authorization shall be incorporated in a work authorization which shall include the scope of work, compensation, project schedule, and special provisions or conditions specific to the service or project being authorized (“**Work Authorization**”). Authorization of services or projects under this Agreement shall be at the sole option of the District. The Work Authorization #1 attached hereto as **EXHIBIT C** is hereby authorized.

4. COMPENSATION. It is understood and agreed that the payment of compensation for services under this Agreement shall be stipulated in each Work Authorization. Services rendered by Engineer under this contract shall not exceed the lesser of Thirty-Five Thousand Dollars or the amounts specifically authorized by written Work Authorization. One of the following methods will be utilized:

- a. *Lump Sum Amount* - The District and Engineer shall mutually agree to a lump sum amount for the services to be rendered payable monthly in direct proportion to the work accomplished.
- b. *Hourly Personnel Rates* - For services or projects where scope of services is not clearly defined, or for recurring services or other projects where the District desires to use hourly compensation rates, the District and Engineer shall use the hourly compensation rates outlined in **EXHIBIT A** attached hereto. The District and Engineer may agree to a “not to exceed” amount when utilizing hourly personnel rates for a specific Work Authorization.

5. REIMBURSABLE EXPENSES. Reimbursable expenses consist of actual expenditures made by Engineer, its employees, or its consultants in the interest of the project for the incidental expenses as listed as follows:

- a. Expenses of transportation and living when traveling in connection with a project, for long distance phone calls and telegrams, and fees paid for securing approval of authorities having jurisdiction over the project. All expenditures shall be made in accordance with Chapter 112, *Florida Statutes*, and with the District’s travel policy.
- b. Expense of reproduction, postage and handling of drawings and specifications.

6. TERM OF CONTRACT. It is understood and agreed that this Agreement is for professional engineering services. It is further understood and agreed that the term of this Agreement will be from the time of execution of this Agreement until terminated pursuant the terms herein.

7. SPECIAL SERVICES. When authorized in writing by the District, additional special consulting services may be utilized by Engineer and paid for on a cost basis.

8. BOOKS AND RECORDS. Engineer shall maintain comprehensive books and records relating to any services performed under this Agreement, which shall be retained by Engineer for a period of at least four (4) years from and after completion of any services hereunder, or such other period as required by law. The District, or its authorized representative, shall have the right to audit such books and records at all reasonable times upon prior notice to Engineer.

9. OWNERSHIP OF DOCUMENTS.

- a. All rights in and title to all plans, drawings, specifications, ideas, concepts, designs, sketches, models, programs, software, creation, inventions, reports, or other tangible work product originally developed by Engineer pursuant to this Agreement (“**Work Product**”) shall be and remain the sole and exclusive property of the District when developed and shall be considered work for hire.
- b. The Engineer shall deliver all Work Product to the District upon completion thereof unless it is necessary for Engineer in the District’s sole discretion, to retain possession for a longer period of time. Upon early termination of Engineer’s services hereunder, Engineer shall deliver all such Work Product whether complete or not. The District shall have all rights to use any and all Work Product. Engineer shall retain copies of the Work Product for its permanent records, provided the Work Product is not used without the District’s prior express written consent. Engineer agrees not to recreate any Work Product contemplated by this Agreement, or portions thereof, which if constructed or otherwise materialized, would be reasonably identifiable with the project. If said work product is used by the District for any purpose other than that purpose which is intended by this Agreement, the District shall indemnify Engineer from any and all claims and liabilities which may result from such re-use, in the event Engineer does not consent to such use.
- c. The District exclusively retains all manufacturing rights to all materials or designs developed under this Agreement. To the extent the services performed under this Agreement produce or include copyrightable or patentable materials or designs, such materials or designs are work made for hire for the District as the author, creator, or inventor thereof upon creation, and the District shall have all rights therein including, without limitation, the right of reproduction, with respect to such work. Engineer hereby assigns to the District any and all rights Engineer may have including, without limitation, the copyright, with respect to such work. The Engineer acknowledges that the District is the motivating factor for, and for the purpose of copyright or patent, has the right to direct and supervise the preparation of such copyrightable or patentable materials or designs.

10. ACCOUNTING RECORDS. Records of Engineer pertaining to the services provided hereunder shall be kept on a basis of generally accepted accounting principles and shall be available to the District or its authorized representative for observation or audit at mutually agreeable times.

11. REUSE OF DOCUMENTS. All documents including drawings and specifications furnished by Engineer pursuant to this Agreement are instruments of service. They are not intended or

represented to be suitable for reuse by District or others on extensions of the work for which they were provided or on any other project. Any reuse without specific written consent by Engineer will be at the District's sole risk and without liability or legal exposure to Engineer. All documents including drawings, plans and specifications furnished by Engineer to District are subject to reuse in accordance with Section 287.055(10), *Florida Statutes*.

12. COST ESTIMATES. Since Engineer has no control over the cost of labor, materials or equipment or over a contractor's methods of determining prices, or over competitive bidding or market conditions, his opinions of probable cost provided as a service hereunder are to be made on the basis of his experience and qualifications and represent his best judgment as a design professional familiar with the construction industry, but Engineer cannot and does not guarantee that proposals, bids, or the construction costs will not vary from opinions of probable cost prepared by him. If the District wishes greater assurance as to the construction costs, it shall employ an independent cost estimator at its own expense. Services to modify approved documents to bring the construction cost within any limitation established by the District will be considered additional services and justify additional fees.

13. INSURANCE. Engineer shall, at its own expense, maintain insurance during the performance of its services under this Agreement, with limits of liability not less than the amounts set forth in **EXHIBIT B**. If any such policy of insurance is a "claims made" policy, and not an "occurrence" policy, the Engineer shall, without interruption, maintain the insurance for at least five (5) years after the termination of this Agreement.

The District, its officers, supervisors, agents, staff, and representatives shall be named as additional insured parties on all of the insurance policies listed in **EXHIBIT B** except with respect to the Worker's Compensation Insurance and the Professional Liability for Errors and Omissions Insurance. The Engineer shall furnish the District with the Certificate of Insurance and any applicable endorsements evidencing compliance with the requirements of this Section. No certificate shall be acceptable to the District unless it provides that any change or termination within the policy periods of the insurance coverage, as certified, shall not be effective without written notice to the District per the terms of the applicable policy. Insurance coverage shall be from a reputable insurance carrier, licensed to conduct business in the state of Florida.

If the Engineer fails to have secured and maintained the required insurance, the District has the right (without any obligation to do so, however), to secure such required insurance in which event, the Engineer shall pay the cost for that required insurance and shall furnish, upon demand, all information that may be required in connection with the District's obtaining the required insurance.

14. CONTINGENT FEE. The Engineer warrants that it has not employed or retained any company or person, other than a bona fide employee working solely for the Engineer, to solicit or secure this Agreement and that it has not paid or agreed to pay any person, company, corporation, individual, or firm, other than a bona fide employee working solely for the Engineer, any fee, commission, percentage, gift, or other consideration contingent upon or resulting from the award or making of this Agreement.

15. AUDIT. The Engineer agrees that the District or any of its duly authorized representatives shall, until the expiration of three (3) years after expenditure of funds under this Agreement, have access to and the right to examine any books, documents, papers, and records of the

Engineer involving transactions related to the Agreement. The Engineer agrees that payment made under the Agreement shall be subject to reduction for amounts charged thereto that are found on the basis of audit examination not to constitute allowable costs. All required records shall be maintained until an audit is completed and all questions arising therefrom are resolved, or three (3) years after completion of all work under the Agreement.

16. INDEMNIFICATION. Engineer agrees to indemnify, defend, and hold the District and the District's officers and employees harmless from liabilities, damages, losses, and costs, including, but not limited to, reasonable attorney's fees, which may come against the District and the District's officers and employees, to the extent caused wholly or in part by negligent, reckless, or intentionally wrongful acts, omissions, or defaults by Engineer or persons employed or utilized by Engineer the course of any work done under this Agreement. To the extent a limitation on liability is required by Section 725.06 of the *Florida Statutes* or other applicable law, liability under this section shall in no event exceed the greater of (A) the insurance limits set forth in **EXHIBIT B** or (B) either, and as applicable, (i) One Million Dollars (\$1,000,000) per occurrence, or (ii) Two Million Dollars (\$2,000,000) aggregate. Engineer agrees such limitation bears a reasonable commercial relationship to the contract and was part of the project specifications or bid documents.

17. INDIVIDUAL LIABILITY. UNDER THIS AGREEMENT, AND SUBJECT TO THE REQUIREMENTS OF SECTION 558.0035, FLORIDA STATUTES, WHICH REQUIREMENTS ARE EXPRESSLY INCORPORATED HEREIN, AN INDIVIDUAL EMPLOYEE OR AGENT MAY NOT BE HELD INDIVIDUALLY LIABLE FOR NEGLIGENCE.

18. SOVEREIGN IMMUNITY. The Engineer agrees and covenants that nothing in this Agreement shall constitute or be construed as a waiver of District's limitations on liability pursuant to Section 768.28, *Florida Statutes*, or any other statute or law.

19. PUBLIC RECORDS. The Engineer agrees and understands that Chapter 119, *Florida Statutes*, may be applicable to documents prepared in connection with work provided to the District and agrees to cooperate with public record requests made thereunder. In connection with this Agreement, Engineer agrees to comply with all provisions of Florida's public records laws, including but not limited to Section 119.0701, *Florida Statutes*, the terms of which are incorporated herein. Among other requirements, Engineer must:

- a. Keep and maintain public records required by the District to perform the service.
- b. Upon request from the District's custodian of public records, provide the District with a copy of the requested records or allow the records to be inspected or copied within a reasonable time at a cost that does not exceed the cost provided in Chapter 119, *Florida Statutes* or as otherwise provided by law.
- c. Ensure that public records that are exempt or confidential and exempt from public records disclosure requirements are not disclosed except as authorized by law for the duration of the contract term and following completion of the Agreement if the Engineer does not transfer the records to the District.

- d. Upon completion of this Agreement, transfer, at no cost, to the District all public records in possession of the Engineer or keep and maintain public records required by the District to perform the service. If the Engineer transfers all public records to the District upon completion of this Agreement, the Engineer shall destroy any duplicate public records that are exempt or confidential and exempt from public records disclosure requirements. If the Engineer keeps and maintains public records upon completion of the Agreement, the Engineer shall meet all applicable requirements for retaining public records. All records stored electronically must be provided to the District, upon request from the District's custodian of public records, in a format that is compatible with the information technology systems of the District.

IF THE ENGINEER HAS QUESTIONS REGARDING THE APPLICATION OF CHAPTER 119, FLORIDA STATUTES, TO THE ENGINEER'S DUTY TO PROVIDE PUBLIC RECORDS RELATING TO THIS AGREEMENT, CONTACT THE PUBLIC RECORDS CUSTODIAN AT C/O CRAIG WRATHELL, WRATHELL, HUNT & ASSOCIATES, LLC, 2300 GLADES ROAD, SUITE 410W, BOCA RATON, 33431, PHONE (561)571-0010, AND E-MAIL WRATHELLC@WHHASSOCIATES.COM.

20. EMPLOYMENT VERIFICATION. The Engineer agrees that it shall bear the responsibility for verifying the employment status, under the Immigration Reform and Control Act of 1986, of all persons it employs in the performance of this Agreement.

21. CONFLICTS OF INTEREST. The Engineer shall bear the responsibility for acting in the District's best interests, shall avoid any conflicts of interest and shall abide by all applicable ethical canons and professional standards relating to conflicts of interest.

22. SUBCONTRACTORS. The Engineer may subcontract portions of the services, subject to the terms of this Agreement and subject to the prior written consent of the District, which may be withheld for any or no reason. Without in any way limiting any terms and conditions set forth in this Agreement, all subcontractors of Engineer shall be deemed to have made all of the representations and warranties of Engineer set forth herein and shall be subject to any and all obligations of Engineer hereunder. Prior to any subcontractor providing any services, Engineer shall obtain from each subcontractor its written consent to and acknowledgment of the terms of this Agreement. Engineer shall be responsible for all acts or omissions of any subcontractors.

23. INDEPENDENT CONTRACTOR. The District and the Engineer agree and acknowledge that the Engineer shall serve as an independent contractor of the District. Neither the Engineer nor employees of the Engineer, if any, are employees of the District under the meaning or application of any federal or state unemployment, insurance laws, or any other potentially applicable laws. The Engineer agrees to assume all liabilities or obligations by any one or more of such laws with respect to employees of the Engineer, if any, in the performance of this Agreement. The Engineer shall not have any authority to assume or create any obligation, express or implied, on behalf of the District and the Engineer shall have no authority to represent as agent, employee, or in any other capacity the District unless set forth differently herein or authorized by vote of the Board.

24. ASSIGNMENT. Neither the District nor the Engineer shall assign, sublet, or transfer any rights under or interest in this Agreement without the express written consent of the other. Nothing in this paragraph shall prevent the Engineer from employing such independent professional associates and consultants as Engineer deems appropriate, pursuant to the terms of this Agreement.

25. THIRD PARTIES. Nothing in the Agreement shall inure to the benefit of any third party for the purpose of allowing any claim which would otherwise be barred by operation of law.

26. CONTROLLING LAW; VENUE. The Engineer and the District agree that this Agreement shall be controlled and governed by the laws of the State of Florida. Venue for any action brought relating to this Agreement shall be in Marion County, Florida.

27. TERMINATION. The District may terminate this Agreement for cause immediately upon notice to Engineer. The District or the Engineer may terminate this Agreement without cause upon thirty (30) days written notice. At such time as the Engineer receives notification of the intent of the District to terminate the contract, the Engineer shall not perform any further services unless directed to do so in writing by the District. In the event of any termination or breach of any kind, the Engineer shall not be entitled to consequential damages of any kind (including but not limited to lost profits), but instead the Engineer's sole remedy will be to recover payment for services rendered to the date of the notice of termination, subject to any offsets.

28. RECOVERY OF COSTS AND FEES. In the event either party is required to enforce this Agreement by court proceedings or otherwise, then the prevailing party shall be entitled to recover from the other party all costs incurred, including reasonable attorneys' fees, at all judicial levels.

29. AMENDMENTS. Amendments to and waivers of the provisions contained in this Agreement may be made only by an instrument in writing which is executed by both of the parties hereto and formally approved by the Board.

30. AGREEMENT. This Agreement reflects the negotiated agreement of the parties, each represented by competent legal counsel. Accordingly, this Agreement shall be construed as if both parties jointly prepared it, and no presumption against one party or the other shall govern the interpretation or construction of any of the provisions of this Agreement.

31. NOTICES. All notices, requests, consents and other communications hereunder ("**Notices**") shall be in writing and shall be delivered, mailed by First Class Mail, postage prepaid, or telecopied to the parties, and at the addresses first set forth above. Except as otherwise provided in this Agreement, any Notice shall be deemed received only upon actual delivery at the address set forth above. Notices delivered after 5:00 p.m. (at the place of delivery) or on a non-business day, shall be deemed received on the next business day. If any time for giving Notice contained in this Agreement would otherwise expire on a non-business day, the Notice period shall be extended to the next succeeding business day. Saturdays, Sundays, and legal holidays recognized by the United States government shall not be regarded as business days. Counsel for the District and counsel for the Engineer may deliver Notice on behalf of the District and the Engineer. Any party or other person to whom Notices are to be sent or copied may notify the other parties and addressees of any change in

name or address to which Notices shall be sent by providing the same on five (5) day's written notice to the parties and addressees set forth herein.

32. RECOVERY OF COSTS AND FEES. In the event either party is required to enforce this Agreement by court proceedings or otherwise, then the prevailing party shall be entitled to recover from the other party all costs incurred, including reasonable attorneys' fees, paralegal fees and expert witness fees and costs.

[THIS SPACE LEFT BLANK]

IN WITNESS WHEREOF, the parties hereto have caused these present to be executed the day and year first above written.

OCALA PRESERVE COMMUNITY DEVELOPMENT DISTRICT

Chairperson, Board of Supervisors

WALDROP ENGINEERING, P.A.

By: _____
Its: _____

- EXHIBIT A:** Rate Schedule
- EXHIBIT B:** Insurance Certificate
- EXHIBIT C:** Approved Work Authorization #1

EXHIBIT A
RATE SCHEDULE

WALDROP ENGINEERING STANDARD RATE CODE

CLASSIFICATION	CODE	RATE
PROFESSIONAL CONSULTANT		
Professional Consultant I	PCI	\$95/hr
Professional Consultant II	PCII	\$100/hr
Professional Consultant III	PCIII	\$105/hr
Professional Consultant IV	PCIV	\$110/hr
Professional Consultant V	PCV	\$115/hr
Professional Consultant VI	PCVI	\$120/hr
Professional Consultant VII	PCVII	\$125/hr
Professional Consultant VIII	PCVIII	\$130/hr
Professional Consultant IX	PCIX	\$135/hr
Professional Consultant X	PCX	\$140/hr
Professional Consultant XI	PCXI	\$145/hr
Professional Consultant XII	PCXII	\$150/hr
Professional Consultant XIII	PCXIII	\$160/hr
Professional Consultant XIV	PCXIV	\$170/hr
Professional Consultant XV	PCXV	\$180/hr
Professional Consultant XVI	PCXVI	\$190/hr
Professional Consultant XVII	PCXVII	\$200/hr
Professional Consultant XVIII	PCXVIII	\$210/hr
Professional Consultant XIX	PCXIX	\$220/hr
Professional Consultant XX	PCXX	\$230/hr
EXPERT CONSULTANT		
Expert Consultant I	ECI	\$125/hr
Expert Consultant II	ECII	\$150/hr
Expert Consultant III	ECIII	\$175/hr
Expert Consultant IV	ECIV	\$200/hr
Expert Consultant V	ECV	\$225/hr
ADMINISTRATIVE		
Administrative Assistant I	AAI	\$70/hr
Administrative Assistant II	AAII	\$80/hr
Administrative Assistant III	AAIII	\$90/hr
Administrative Assistant IV	AAIV	\$100/hr
Administrative Assistant V	AAV	\$110/hr
Administrative Assistant VI	AAVI	\$120/hr
REIMBURSABLE EXPENSES		
Reimbursable expenses will be charged at cost plus 10%		

EXHIBIT B
INSURANCE CERTIFICATE & ENDORSEMENTS

EXHIBIT C
APPROVED WORK AUTHORIZATION #1

July 23, 2021

Ocala Preserve Community Development District

Subject: **Work Authorization Number 1**

Dear Chairperson, Board of Supervisors:

Waldrop Engineering, P.A., ("**Engineer**") is pleased to submit this work authorization to provide interim engineering services for the Ocala Preserve Community Development District ("**District**"). We will provide these services pursuant to our current agreement dated _____ ("**Engineering Agreement**") as follows:

I. Scope of Work

The District will engage the services of Engineer on an interim basis to perform those services as necessary for the preparation of a District engineer's report in connection with the issuance of District Bonds, construction administration, and attendance at meetings and bond validation proceedings regarding the District's issuance of bonds.

II. Fees

The District will compensate Engineer pursuant to the hourly rate schedule contained in the Engineering Agreement. The District will reimburse Engineer all direct costs which include items such as printing, drawings, travel, deliveries, etc., pursuant to the Agreement.

This proposal, together with the Engineering Agreement, represents the entire understanding between the District and Engineer with regard to the referenced work authorization. If you wish to accept this work authorization, please sign both copies where indicated, and return one complete copy to our office. Upon receipt, we will promptly schedule our services.

Thank you for your consideration.

APPROVED AND ACCEPTED

Sincerely,

**OCALA PRESERVE COMMUNITY
DEVELOPMENT DISTRICT**

WALDROP ENGINEERING, P.A.

By: _____
Authorized Representative

By: _____

Ocala Preserve
Community Development District

6E

**REQUEST FOR QUALIFICATIONS FOR ENGINEERING SERVICES
FOR THE OCALA PRESERVE COMMUNITY DEVELOPMENT DISTRICT**

RFQ for Engineering Services

The Ocala Preserve Community Development District (“**District**”), located in Marion County, Florida, announces that professional engineering services will be required on a continuing basis for the District’s stormwater systems, and other public improvements authorized by Chapter 190, *Florida Statutes*. The engineering firm selected will act in the general capacity of District Engineer and will provide District engineering services, as required.

Any firm or individual (“**Applicant**”) desiring to provide professional services to the District must: 1) hold applicable federal, state and local licenses; 2) be authorized to do business in Florida in accordance with Florida law; and 3) furnish a statement (“**Qualification Statement**”) of its qualifications and past experience on U.S. General Service Administration’s “Architect-Engineer Qualifications, Standard Form No. 330,” with pertinent supporting data. Among other things, Applicants must submit information relating to: a) the ability and adequacy of the Applicant’s professional personnel; b) whether the Applicant is a certified minority business enterprise; c) the Applicant’s willingness to meet time and budget requirements; d) the Applicant’s past experience and performance, including but not limited to past experience as a District Engineer for any community development districts and past experience with Marion County, Florida; e) the geographic location of the Applicant’s headquarters and offices; f) the current and projected workloads of the Applicant; and g) the volume of work previously awarded to the Applicant by the District. Further, each Applicant must identify the specific individual affiliated with the Applicant who would be handling District meetings, construction services, and other engineering tasks.

The District will review all Applicants and will comply with Florida law, including the Consultant’s Competitive Negotiations Act, Chapter 287, *Florida Statutes* (“**CCNA**”). All Applicants interested must submit electronic copies of Standard Form No. 330 and the Qualification Statement by 12:00 p.m. on [REDACTED] to the attention of Wrathell, Hunt and Associates, LLC (by email to: wraithellc@whhassociates.com) (“**District Manager’s Office**”).

The Board shall select and rank the Applicants using the requirements set forth in the CCNA and the evaluation criteria on file with the District Manager, and the highest ranked Applicant will be requested to enter into contract negotiations. If an agreement cannot be reached between the District and the highest ranked Applicant, negotiations will cease and begin with the next highest ranked Applicant, and if these negotiations are unsuccessful, will continue to the third highest ranked Applicant.

The District reserves the right to reject any and all Qualification Statements. Additionally, there is no express or implied obligation for the District to reimburse Applicants for any expenses associated with the preparation and submittal of the Qualification Statements in response to this request.

Any protest regarding the terms of this Notice, or the evaluation criteria on file with the District Manager, must be filed in writing, within seventy-two (72) hours (excluding weekends) after the publication of this Notice. The formal protest setting forth with particularity the facts and law upon which the protest is based shall be filed within seven (7) calendar days after the initial notice of protest was filed. Failure to timely file a notice of protest or failure to timely file a formal written protest shall constitute a waiver of any right to object or protest with respect to aforesaid Notice or evaluation criteria provisions. Any person who files a notice of protest shall provide to the District, simultaneous with the filing of the notice, a protest bond with a responsible surety to be approved by the District and in the amount of Twenty Thousand Dollars (\$20,000.00).

Publish on: _____ (must be published at least 14 days prior to submittal deadline)

OCALA PRESERVE COMMUNITY DEVELOPMENT DISTRICT

DISTRICT ENGINEER PROPOSALS

COMPETITIVE SELECTION CRITERIA

- 1) Ability and Adequacy of Professional Personnel** (Weight: 25 Points)

Consider the capabilities and experience of key personnel within the firm including certification, training, and education; affiliations and memberships with professional organizations; etc.

- 2) Consultant's Past Performance** (Weight: 25 Points)

Past performance for other Community Development Districts in other contracts; amount of experience on similar projects; character, integrity, reputation, of respondent; etc.

- 3) Geographic Location** (Weight: 20 Points)

Consider the geographic location of the firm's headquarters, offices and personnel in relation to the project.

- 4) Willingness to Meet Time and Budget Requirements** (Weight: 15 Points)

Consider the consultant's ability and desire to meet time and budget requirements including rates, staffing levels and past performance on previous projects; etc.

- 5) Certified Minority Business Enterprise** (Weight: 5 Points)

Consider whether the firm is a Certified Minority Business Enterprise. Award either all eligible points or none.

- 6) Recent, Current and Projected Workloads** (Weight: 5 Points)

Consider the recent, current and projected workloads of the firm.

- 7) Volume of Work Previously Awarded to Consultant by District** (Weight: 5 Points)

Consider the desire to diversify the firms that receive work from the District; etc.

Ocala Preserve
Community Development District

6F

The 2020 Florida Statutes

Title XIII

PLANNING AND DEVELOPMENT

Chapter 190

COMMUNITY DEVELOPMENT DISTRICTS

190.006 Board of supervisors; members and meetings.

(8) Each supervisor shall be entitled to receive for his or her services an amount not to exceed \$200 per meeting of the board of supervisors, not to exceed \$4,800 per year per supervisor, or an amount established by the electors at referendum. In addition, each supervisor shall receive travel and per diem expenses as set forth in s. 112.061.

Ocala Preserve
Community Development District

6G

RESOLUTION 2021-07

A RESOLUTION BY THE BOARD OF SUPERVISORS OF THE OCALA PRESERVE COMMUNITY DEVELOPMENT DISTRICT DESIGNATING THE PRIMARY ADMINISTRATIVE OFFICE AND PRINCIPAL HEADQUARTERS OF THE DISTRICT AND PROVIDING AN EFFECTIVE DATE.

WHEREAS, the Ocala Preserve Community Development District (“**District**”) is a local unit of special-purpose government created and existing pursuant to Chapter 190, *Florida Statutes*; and

WHEREAS, the District desires to designate its primary administrative office as the location where the District’s public records are routinely created, sent, received, maintained, and requested, for the purposes of prominently posting the contact information of the District’s Record’s Custodian in order to provide citizens with the ability to access the District’s records and ensure that the public is informed of the activities of the District in accordance with Chapter 119, *Florida Statutes*; and

WHEREAS, the District additionally desires to specify the location of the District’s principal headquarters for the purpose of establishing proper venue under the common law home venue privilege applicable to the District.

NOW, THEREFORE, BE IT RESOLVED BY THE BOARD OF SUPERVISORS OF THE OCALA PRESERVE COMMUNITY DEVELOPMENT DISTRICT:

1. PRIMARY ADMINISTRATIVE OFFICE. The District’s primary administrative office for purposes of Chapter 119, *Florida Statutes*, shall be located at the offices of Wrathell, Hunt and Associates, LLC, 2300 Glades Road, Suite 410W, Boca Raton, Florida 33431.

2. PRINCIPAL HEADQUARTERS. The District’s principal headquarters for purposes of establishing proper venue shall be located at the offices of _____, and within Marion County, Florida.

3. EFFECTIVE DATE. This Resolution shall take effect immediately upon adoption.

PASSED AND ADOPTED this 23rd day of July, 2021.

ATTEST:

**OCALA PRESERVE COMMUNITY
DEVELOPMENT DISTRICT**

Secretary/Assistant Secretary

Chair/Vice Chair, Board of Supervisors

Ocala Preserve
Community Development District

6H

RESOLUTION 2021-08

A RESOLUTION SETTING FORTH THE POLICY OF THE OCALA PRESERVE COMMUNITY DEVELOPMENT DISTRICT BOARD OF SUPERVISORS WITH REGARD TO THE SUPPORT AND LEGAL DEFENSE OF THE BOARD OF SUPERVISORS AND DISTRICT OFFICERS, AND PROVIDING FOR AN EFFECTIVE DATE.

WHEREAS, the Board of Supervisors ("**Board**") and the officers and staff of the Ocala Preserve Community Development District ("**District**") are constantly presented with the necessity for making decisions regarding various phases of District policy and management; and

WHEREAS, it is absolutely essential to the effective operation of the District that such decisions be made in an environment where the threat of personal liability for the Board and its officers and staff is maintained at a minimum; and

WHEREAS, the Board wishes to formalize a policy with regard to the support and legal protection of the Board and its officers and staff so as to reduce the threat of personal liability to such individuals and allow for an effective decision-making environment.

NOW, THEREFORE, BE IT RESOLVED BY THE BOARD OF SUPERVISORS OF THE OCALA PRESERVE COMMUNITY DEVELOPMENT DISTRICT THAT:

1. **INDEMNITEES.** As set forth in this Resolution, the District, in accordance with Florida law, agrees that the following Board members, officers and staff (together, "**Indemnitees**") of the District shall be provided the benefit of the indemnification, support and legal defense provisions provided in this Resolution:

- a. All members of the Board of Supervisors; and
- b. Secretary and Assistant Secretaries, Treasurer and Assistant Treasurers, and other District officers, as well as District Staff (e.g., the District Manager, the District Engineer, and the District Counsel).

2. **SCOPE OF ACTIONS.** As set forth in this Resolution and in accordance with Sections 111.07 and 768.28, Florida Statutes, the District hereby agrees to provide legal representation to defend any and all civil actions of any kind arising from a complaint for damages or injuries suffered as a result of any action or omission of action of all Indemnitees, present or former, arising out of and in the scope of his or her employment or function, unless, in the case of a tort action, the Indemnitee acted in bad faith, with malicious purpose, or in a manner exhibiting wanton and willful disregard of human rights, safety, or property. Defense of such civil actions includes, but is not limited to, any civil rights lawsuit seeking relief personally against any Indemnitee for an act or omission under color of state law, custom or usage,

wherein it is alleged that such Indemnitee has deprived another person of rights secured under the Federal Constitution or laws, including, by way of example, actions under 42 U.S.C. § 1983 or other federal statute. The District hereby further agrees to provide legal representation to defend against any other litigation arising against an Indemnitee from the performance of their official duties while serving a public purpose, including civil, administrative or criminal actions as permitted by law. By these provisions, the District does not waive any immunity from liability or limited waiver of such immunity as granted under Florida law. Rather, the District is stating that to the extent the State does not through its laws protect the Board and its officers from liability, the District is committed to doing so to the extent described in this Resolution and as permitted by law.

3. **INSURANCE.** The District may insure itself in order to cover all reasonable costs and fees directly arising out of or in connection with any legal claim or suit that directly results from a decision or act made by an Indemnitee while performing the duties and functions of his or her position.

4. **GOOD FAITH.** This Resolution is intended to evidence the District's support of Indemnites who perform acts and render decisions in the good faith performance of their duties and functions. The District will neither support nor defend those actions or omissions committed by an individual outside the scope of his or her office or committed in bad faith or with malicious purpose or in a manner exhibiting wanton and willful disregard of human rights, safety, or property. By adoption of this Resolution, the Indemnitee(s) in question are each presumed to have acted within the scope of his or her office and are presumed to be acting in good faith, without a malicious purpose and not in a manner exhibiting wanton and willful disregard of human rights, safety or property. The District's Board of Supervisors may overcome this presumption only by unanimous vote of those participating and voting, in accordance with Section 7 herein.

5. **ADVERSE FINDING.** In the event that the District has expended funds to provide an attorney to defend an Indemnitee who is found to be personally liable by virtue of actions outside the scope of his or her employment or function, or is found to have acted in bad faith, with malicious purpose, or in a manner exhibiting wanton and willful disregard of human rights, safety, or property, the individual shall be required to reimburse the District for funds so expended. The District may recover such funds in a civil action against such individual.

6. **PAYMENT.** The District agrees to pay any final judgment, including damages, fines, penalties or other damages, costs, and attorneys' fees and costs, arising from any complaint for damages or injuries suffered as a result of any action or omission of action of any Indemnitee as described in Section 111.07, Florida Statutes. If the action arises under Section 768.28, Florida Statutes, as a tort claim, the limitations and provisions of that section governing payment shall apply. If the action is a civil rights action arising under 42 U.S.C. § 1983, or similar federal statutes, payment for the full amount of judgment may be made unless the individual has been determined in the final judgment to have caused the harm intentionally. The District agrees to pay any compromise or settlement of any claim or litigation described in this

paragraph, provided, however, that the District determines such compromise or settlement to be in the District's best interest.

7. **REBUTTAL OF GOOD FAITH PRESUMPTION.** To rebut the presumption of the automatic payment of judgments or provision of legal representation pursuant to this Resolution, at least one of the following determinations shall be made by a unanimous decision of the District's Board of Supervisors participating and voting:

- a. The actions of the Indemnitee were outside the scope of his or her duties and authority; or
- b. The acts or omissions of the Indemnitee constituted bad faith, malicious purpose, intentional infliction of harm or were done in a manner exhibiting wanton and willful disregard of human rights, safety or property; or
- c. The Indemnitee received financial profit or advantage to which he or she was not legally entitled.

8. **PROCEDURE.** To ensure the provision of legal representation pursuant to this Resolution, the following must be met:

- a. A copy of the summons, complaint, notice, demand letter or other document or pleading in the action, or a letter setting forth the substance of any claim or complaint, must be delivered to the District Chairman, Vice Chairman, District Manager or District Counsel within thirty (30) calendar days after actual receipt of any such document together with a specific request in writing that the District defend or provide representation for the Indemnitee; and
- b. The Indemnitee must cooperate continuously and fully with the District in the defense of the action.

9. **LIMITATIONS.** Any indemnification, legal defense or other protection provided pursuant to this representation shall not extend to:

- a. Consulting or other outside professional or business activities for which the Indemnitee received financial or other material compensation, which are outside the scope of his or her District duties and authority; and
- b. Any independent contractor for whom defense or indemnification is not authorized pursuant to Section 1(b) of this Resolution, unless the Board votes to authorize such indemnification, legal defense, or other protection; and

- c. Any fine, penalty or other punishment imposed as a result of conviction for a criminal offense, and any legal fees and costs incurred to defend criminal prosecution in which a conviction is obtained; and
- d. Claims brought against the Indemnitee by the District's Board of Supervisors; and
- e. Any indemnification or defense prohibited by law.

10. **RETENTION OF COUNSEL.** In the event legal representation or defense is provided pursuant to this Resolution, the Indemnitee may either:

- a. Retain legal counsel appointed by the District, in which case legal counsel shall be paid directly by the District; or
- b. Retain legal counsel chosen by the Indemnitee, in which case the District shall have the right to:
 - i. Approve, in advance, any agreement for legal fees or disbursements; and
 - ii. Pay all or part of the legal fees, costs and other disbursements and to set a maximum for legal fees, costs and other disbursements; and
 - iii. Direct the defense and settle or compromise the action or claim; and
 - iv. Reduce or offset any monies that may be payable by the District by any court costs or attorneys' fees awarded to the Indemnitee.

11. **NO ENLARGEMENT OF RIGHTS.** The benefits of the policy adopted in this Resolution shall not enlarge the rights that would have been available to any third-party plaintiff or claimant in the absence of this policy.

12. **HEIRS AND REPRESENTATIVES.** To the extent permitted by law, this policy shall inure to the benefit of the heirs, personal representatives and estate of the Board member and/or officer.

13. **MODIFICATIONS.** The District reserves the right to change, modify or withdraw this Resolution in its sole discretion, except as to actions, demand or other claims based on acts or omissions that occurred before the effective change, modification or withdrawal of this Resolution.

14. **EFFECTIVE DATE.** This Resolution shall be effective as of its adoption on the date listed below and shall apply to any acts or omissions occurring after that date.

PASSED AND ADOPTED this 23rd day of July, 2021.

ATTEST:

**OCALA PRESERVE COMMUNITY
DEVELOPMENT DISTRICT**

Secretary/Assistant Secretary

Chair/Vice Chair, Board of Supervisors

Ocala Preserve
Community Development District

61

RESOLUTION 2021-09

A RESOLUTION OF THE BOARD OF SUPERVISORS OF OCALA PRESERVE COMMUNITY DEVELOPMENT DISTRICT PROVIDING FOR THE PUBLIC’S OPPORTUNITY TO BE HEARD; DESIGNATING PUBLIC COMMENT PERIODS; DESIGNATING A PROCEDURE TO IDENTIFY INDIVIDUALS SEEKING TO BE HEARD; ADDRESSING PUBLIC DECORUM; ADDRESSING EXCEPTIONS; AND PROVIDING FOR SEVERABILITY AND AN EFFECTIVE DATE.

WHEREAS, Ocala Preserve Community Development District (“**District**”) is a local unit of special purpose government created and existing pursuant to Chapter 190, Florida Statutes; and

WHEREAS, Chapter 190, *Florida Statutes*, authorizes the District to adopt resolutions as may be necessary for the conduct of District business; and

WHEREAS, Section 286.0114, *Florida Statutes*, requires that members of the public be given a reasonable opportunity to be heard on a proposition before a board or commission; and

WHEREAS, Section 286.0114, *Florida Statutes*, sets forth guidelines for rules and policies that govern the public’s opportunity to be heard at a public meeting; and

WHEREAS, the District’s Board of Supervisors (“**Board**”) finds that it is in the best interests of the District to adopt by resolution a policy (“**Public Comment Policy**”) for immediate use and application.

NOW, THEREFORE, BE IT RESOLVED BY THE BOARD OF SUPERVISORS OF OCALA PRESERVE COMMUNITY DEVELOPMENT DISTRICT:

1. DESIGNATING PUBLIC COMMENT PERIODS. The District’s Chairperson, his or her designee, or such other person conducting a District meeting (“**Presiding Officer**”), shall ensure that there is at least one period of time (“**Public Comment Period**”) in the District’s meeting agenda whereby the public has an opportunity to be heard on propositions before the Board, as follows:

- a) An initial Public Comment Period shall be provided at the start of each Board meeting before consideration of any propositions by the Board. In the event there are propositions that come before the Board that are not listed on the agenda, the Presiding Officer shall announce a Public Comment Period on such proposition prior to the Board voting on the matter.

- b) Speakers shall be permitted to address any agenda item or non-agenda matter(s) of personal or general concern, during the initial Public Comment Period.
- c) Individuals wishing to make a public comment are limited to three (3) minutes per person. Potential speakers may not assign his/her three (3) minutes to extend another speaker's time.
- d) The Presiding Officer may extend or reduce the time periods set forth herein in order to facilitate orderly and efficient District business, provided however that a reasonable opportunity for public comment shall be provided consistent with the requirements of Section 286.0114, Florida Statutes. The Presiding Officer may also elect to set and announce additional Public Comment Periods if he or she deems it appropriate.

2. DESIGNATING A PROCEDURE TO IDENTIFY INDIVIDUALS SEEKING TO BE HEARD.

Unless otherwise directed and declared by the Presiding Officer, individuals seeking to be heard on propositions before the Board shall identify themselves by a show of hands at the beginning of each Public Comment Period, as announced by the Presiding Officer. Alternatively, in the event that public attendance is high, and/or if otherwise in the best interests of the District in order to facilitate efficient and orderly District business, the Presiding Officer may require individuals to complete speaker cards that include the individual's name, address, the proposition on which they wish to be heard, the individual's position on the proposition (i.e., "for," "against," or "undecided"), and if appropriate, to indicate the designation of a representative to speak for the individual or the individual's group. In the event large groups of individuals desire to speak, the Presiding Officer may require each group to designate a representative to speak on behalf of such group. Any attorney hired to represent an individual or company's interests before the Board shall notify the Board of such representation prior to proving any public comment.

Sections 1 and 2 herein shall be deemed to apply only to District Board meetings, but the Presiding Officer of a District workshop in his or her discretion may elect to apply such Sections to District workshops.

3. PUBLIC DECORUM. The following policies govern public decorum at public meetings and workshops:

- a) Each person addressing the Board shall proceed to the place assigned for speaking, and should state his or her name and address in an audible tone of voice for the public record.
- b) All remarks shall be addressed to the Board as a body and not to any member thereof or to any staff member. No person other than a Board Supervisor or District staff member shall be permitted to enter into any

discussion with an individual speaker while he or she has the floor, without the permission of the Presiding Officer.

- c) Nothing herein shall be construed to prohibit the Presiding Officer from maintaining orderly conduct and proper decorum in a public meeting. Speakers shall refrain from disruptive behavior, and from making vulgar or threatening remarks. Speakers shall refrain from launching personal attacks against any Board Supervisor, District staff member, or member of the public. The Presiding Officer shall have the discretion to remove any speaker who disregards these policies from the meeting.
- d) In the case that any person is declared out of order by the Presiding Officer and ordered expelled, and does not immediately leave the meeting facilities, the following steps may be taken:
 - i. The Presiding Officer may declare a recess.
 - ii. The Presiding Officer may contact the local law enforcement authority.
 - iii. In case the person does not remove himself or herself from the meeting, the Presiding Officer may request that he or she be placed under arrest by local law enforcement authorities for violation of Section 871.01, Florida Statutes, or other applicable law.

4. EXCEPTIONS. The Board recognizes and may apply all applicable exceptions to Section 286.0114, including those set forth in Section 286.0114(3) and other applicable law. Additionally, the Presiding Officer may alter the procedures set forth in this Public Comment Policy for public hearings and other special proceedings that may require a different procedure under Florida law.

5. SEVERABILITY. If any provision of this resolution is held to be illegal or invalid, the other provisions shall remain in full force and effect.

6. EFFECTIVE DATE. This Resolution shall become effective upon its passage and shall remain in effect unless rescinded or repealed. Furthermore, upon its passage this Resolution supersedes any Public Comment Policy previously adopted by the District.

PASSED AND ADOPTED this 23rd day of July, 2021.

ATTEST:

**OCALA PRESERVE COMMUNITY
DEVELOPMENT DISTRICT**

Secretary/Assistant Secretary

Chair/Vice Chair, Board of Supervisors

OCALA PRESERVE
COMMUNITY DEVELOPMENT DISTRICT

6J

RESOLUTION 2021-10

A RESOLUTION OF THE BOARD OF SUPERVISORS OF THE OCALA PRESERVE COMMUNITY DEVELOPMENT DISTRICT PROVIDING FOR THE APPOINTMENT OF A RECORDS MANAGEMENT LIAISON OFFICER; PROVIDING THE DUTIES OF THE RECORDS MANAGEMENT LIAISON OFFICER; ADOPTING A RECORDS RETENTION POLICY; AND PROVIDING FOR SEVERABILITY AND EFFECTIVE DATE.

WHEREAS, the Ocala Preserve Community Development District ("**District**") is a local unit of special purpose government created and existing pursuant to Chapter 190, Florida Statutes; and

WHEREAS, Chapter 190, Florida Statutes, authorizes the District to adopt rules to govern the administration of the District and to adopt resolutions as may be necessary for the conduct of district business; and

WHEREAS, Section 1.2(2) of the District's Proposed Rules of Procedure appoints the Secretary of the District as the District's records custodian; and

WHEREAS, Section 257.36(5), Florida Statutes, requires the District to establish and maintain an active and continuing program for the economical and efficient management of records and to provide for the appointment of a records management liaison officer ("**Records Management Liaison Officer**"); and

WHEREAS, the District desires for the Records Management Liaison Officer to be an employee of the District or an employee of the District Manager; and

WHEREAS, the District desires to authorize the District's records custodian to appoint a Records Management Liaison Officer, which may or may not be the District's records custodian; and

WHEREAS, the District desires to prescribe duties of the Records Management Liaison Officer and provide for the assignment of additional duties; and

WHEREAS, the District's Board of Supervisors ("**Board**") finds that it is in the best interests of the District to adopt by resolution a Records Retention Policy ("**Policy**") for immediate use and application; and

WHEREAS, the District desires to provide for future amendment of the Records Retention Policy.

NOW, THEREFORE, BE IT RESOLVED BY THE BOARD OF SUPERVISORS OF THE OCALA PRESERVE COMMUNITY DEVELOPMENT DISTRICT:

1. APPOINTMENT OF OFFICER. The District hereby authorizes the District's records custodian to appoint a Records Management Liaison Officer and report such appointment to the appropriate State of Florida agencies. A Records Management Liaison Officer shall be an employee of the District or the District Manager. The Board, and the District's records custodian, shall each have the individual power to remove the Records Management Liaison Officer at any time for any reason. Immediately following the removal or resignation of a Records Management Liaison Officer, the District's records custodian shall appoint a replacement Records Management Liaison Officer.

2. DUTIES. The duties of the Records Management Liaison Officer shall include the following:

- A. serve as the District's contact with the Florida Department of State, State Library and Archives of Florida; and
- B. coordinate the District's records inventory; and
- C. maintain records retention and disposition forms; and
- D. coordinate District records management training; and
- E. develop records management procedures consistent with the attached Records Retention Policy, as amended; and
- F. participate in the development of the District's development of electronic record keeping systems; and
- G. submit annual compliance statements; and
- H. work with the Florida Department of State, State Library and Archives of Florida to establish individual retention schedules for the District, from time to time and as may be necessary; and
- I. such other duties as may be assigned by the Board or the District's records custodian in the future.

3. ADOPTION OF POLICY. The District hereby adopts as its Records Retention Policy the applicable provisions of Section 257.36(5), Florida Statutes, the rules adopted by the Division of Library and Information Services of the Department of State ("Division") pursuant to Section 257.36, Florida Statutes, and the General Records Schedules established by the Division. However, the District hereby extends the minimum retention guidelines contained in the General Records Schedules so that the District will retain all public records relating to District business until the Board of Supervisors amends the Records Retention Policy to address the disposition of the same. To the extent the above statute, rules, or schedules are amended or supplemented in the future, the District's Records Retention Policy shall automatically incorporate such amendment or supplement provided that such automatic amendment does

not permit the disposition of District records without further action of the Board. The Records Retention Policy shall remain in full force and effect until such time as the Board amends the Policy.

4. SEVERABILITY. If any provision of this resolution is held to be illegal or invalid, the other provisions shall remain in full force and effect.

5. EFFECTIVE DATE. This resolution shall become effective upon its passage and shall remain in effect unless rescinded or repealed. Furthermore, upon its passage this resolution supersedes any Records Retention Policy previously adopted by the District.

PASSED AND ADOPTED this 23RD day of July, 2021.

ATTEST:

**OCALA PRESERVE COMMUNITY
DEVELOPMENT DISTRICT**

Secretary/Assistant Secretary

Chair/Vice Chair, Board of Supervisors

Ocala Preserve
Community Development District

6K

RESOLUTION 2021-11

A RESOLUTION OF THE BOARD OF SUPERVISORS OF THE OCALA PRESERVE COMMUNITY DEVELOPMENT DISTRICT GRANTING THE CHAIR THE AUTHORITY TO EXECUTE REAL AND PERSONAL PROPERTY CONVEYANCE AND DEDICATION DOCUMENTS, PLATS AND OTHER DOCUMENTS RELATED TO THE DEVELOPMENT OF THE DISTRICT'S IMPROVEMENTS; APPROVING THE SCOPE AND TERMS OF SUCH AUTHORIZATION; PROVIDING A SEVERABILITY CLAUSE; AND PROVIDING AN EFFECTIVE DATE.

WHEREAS, the Ocala Preserve Community Development District (the "**District**") is a local unit of special purpose government created and existing pursuant to Chapter 190, *Florida Statutes*; and

WHEREAS, Chapter 190, *Florida Statutes*, authorizes the District to construct, install, operate, and/or maintain systems and facilities for certain basic infrastructure, including but not limited to, roadways, stormwater management, utilities (water and sewer), offsite improvements, amenity, hardscaping/landscaping/irrigation/lighting; and

WHEREAS, the District intends to adopt an "**Engineer's Report**," which sets forth the scope of the District's capital improvement plan and the improvements which are to be constructed thereto (the "**Improvements**"); and

WHEREAS, in connection with the development of the Improvements in accordance with the Engineer's Report, which includes, but is not limited to, obtaining all necessary permits and approvals from local governments and agencies for the construction and/or operation of infrastructure improvements, the District is required, from time to time, to accept, convey and dedicate certain interests in real and personal property, including, but not limited to easements, plat dedications, deeds and bills of sale for infrastructure improvements (the "**Permits and Conveyances**"); and

WHEREAS, to facilitate the efficient development of the Improvements, the District desires to authorize the Chairperson to approve and execute the Permits and Conveyances necessary to finalize the development of the District's capital improvement plan (the "**Conveyance Authority**"); and

WHEREAS, the Conveyance Authority shall be subject to the District Engineer and District Counsel agreeing that each such proposed Permit or Conveyance is legal, consistent with the District's improvement plan and necessary for the development of the Improvements; and

WHEREAS, the Board of Supervisors finds that granting to the Chairperson the Conveyance Authority is in the best interests of the District so that the development of the

Improvements may proceed expeditiously, subject to the terms and limitations imposed by this Resolution.

NOW THEREFORE BE IT RESOLVED BY THE BOARD OF SUPERVISORS OF THE OCALA PRESERVE COMMUNITY DEVELOPMENT DISTRICT:

1. INCORPORATION OF RECITALS. The recitals so stated are true and correct and by this reference are incorporated into and form a material part of this Resolution.

2. DELEGATION OF AUTHORITY. The Chairperson of the District's Board of Supervisors is hereby authorized to sign, accept or execute Permits and Conveyances as defined above. The Vice Chairperson, Secretary, and Assistant Secretary of the District's Board of Supervisors are hereby authorized to countersign any such Permits and Conveyances signed by the Chairperson. Such authority shall be subject to the District Engineer and District Counsel's review and approval.

3. SEVERABILITY. If any provision of this Resolution is held to be illegal or invalid, the other provisions shall remain in full force and effect.

4. EFFECTIVE DATE. This Resolution shall take effect upon its passage and shall remain in effect unless rescinded or repealed.

PASSED AND ADOPTED this 23rd day of July, 2021.

ATTEST:

**OCALA PRESERVE COMMUNITY
DEVELOPMENT DISTRICT**

Secretary/Assistant Secretary

Chair/Vice Chair, Board of Supervisors

Ocala Preserve
Community Development District

6L

RESOLUTION 2021-12

A RESOLUTION OF THE BOARD OF SUPERVISORS OF THE OCALA PRESERVE COMMUNITY DEVELOPMENT DISTRICT RATIFYING, CONFIRMING AND APPROVING THE RECORDING OF THE NOTICE OF ESTABLISHMENT OF THE DISTRICT, AND PROVIDING FOR AN EFFECTIVE DATE.

WHEREAS, the Ocala Preserve Community Development District ("**District**") is a local unit of special-purpose government created and existing pursuant to Chapter 190, *Florida Statutes*; and

WHEREAS, the District was established by Marion County Ordinance No. 21-15 ("**Ordinance**"); and

WHEREAS, Section 190.0485, *Florida Statutes*, requires a "Notice of Establishment" to be recorded within thirty (30) days after the effective date of the Ordinance; and

WHEREAS, the organizational meeting of the District's Board of Supervisors was scheduled for July 23, 2021 (hereinafter, "**Organizational Meeting**"); and

WHEREAS, the District authorized District Staff to arrange for the recording of a "Notice of Establishment of the Ocala Preserve Community Development District" in the County Official Records to ensure compliance with Florida law; and

WHEREAS, prior to the date of the Organizational Meeting, District Staff arranged for the recording of the "Notice of Establishment of the Ocala Preserve Community Development District" in the County Official Records.

NOW, THEREFORE, BE IT RESOLVED BY THE BOARD OF SUPERVISORS OF THE OCALA PRESERVE COMMUNITY DEVELOPMENT DISTRICT:

1. RATIFICATION OF ACTIONS. The actions of District Staff in the filing of the Notice of Establishment of the Ocala Preserve Community Development District are hereby ratified, confirmed and approved.

2. EFFECTIVE DATE. This Resolution shall become effective immediately upon its adoption.

PASSED AND ADOPTED this 23rd day of July, 2021.

ATTEST:

**OCALA PRESERVE COMMUNITY
DEVELOPMENT DISTRICT**

Secretary/Assistant Secretary

Chair/Vice Chair, Board of Supervisors

This instrument was prepared by
and upon recording should be returned to:

HOPPING GREEN & SAMS, P.A.
119 South Monroe Street, Suite 300
Tallahassee, Florida 32301

**NOTICE OF ESTABLISHMENT OF THE
OCALA PRESERVE COMMUNITY DEVELOPMENT DISTRICT**

PLEASE TAKE NOTICE that on June 15, 2021, and pursuant to a petition filed by Forestar (USA) Real Estate Group, Inc., the Board of County Commissioners of Marion County, Florida, adopted Ordinance No. 21-15, which became effective June 16, 2021, establishing the Ocala Preserve Community Development District ("District"). The legal description of the lands encompassed within the District is attached hereto as **Exhibit A**. The District is a special-purpose form of local government established pursuant to and governed by Chapter 190, *Florida Statutes*. More information on the powers, responsibilities, and duties of the District may be obtained by examining Chapter 190, *Florida Statutes*, or by contacting the District's registered agent as designated to the Department of Economic Opportunity under Section 189.014, *Florida Statutes*.

THE OCALA PRESERVE COMMUNITY DEVELOPMENT DISTRICT MAY IMPOSE AND LEVY TAXES OR ASSESSMENTS, OR BOTH TAXES AND ASSESSMENTS, ON THIS PROPERTY. THESE TAXES AND ASSESSMENTS PAY THE CONSTRUCTION, OPERATION AND MAINTENANCE COSTS OF CERTAIN PUBLIC FACILITIES AND SERVICES OF THE DISTRICT AND ARE SET ANNUALLY BY THE GOVERNING BOARD OF THE DISTRICT. THESE TAXES AND ASSESSMENTS ARE IN ADDITION TO COUNTY AND OTHER LOCAL GOVERNMENT TAXES AND ASSESSMENTS AND ALL OTHER TAXES AND ASSESSMENTS PROVIDED FOR BY LAW.

[THIS SPACE INTENTIONALLY LEFT BLANK]

IN WITNESS WHEREOF, this Notice has been executed on this 28 day of June, 2021, and recorded in the Official Records of Marion County, Florida.

[Handwritten Signature]

By: Jere Earlywine
Its: District Counsel

[Handwritten Signature]

Witness
Gabe McKee
Print Name

[Handwritten Signature]

Witness
Katherine Davis
Print Name

STATE OF FLORIDA
COUNTY OF LEON

The foregoing instrument was acknowledged before me by means of physical presence or online notarization, this 28 day of June, 2021, by Jere Earlywine, as District Counsel of Ocala Preserve Community Development District, who appeared before me this day in person, and who is either personally known to me, or produced _____ as identification.

[Handwritten Signature]
NOTARY PUBLIC, STATE OF FLORIDA

Name: Jennifer Gillis
(Name of Notary Public, Printed, Stamped or Typed as Commissioned)

(NOTARY SEAL)



**EXHIBIT A
LEGAL DESCRIPTION**

Description Sketch

(Not A Survey)

DESCRIPTION Part of ASHLEY FARMS GOLF AND COUNTRY CLUB - PHASE 1D according to the plat thereof, recorded in Plat Book 11, Pages 65 through 72, inclusive, along with part of ASHLEY FARMS GOLF AND COUNTRY CLUB PHASE 1A AND 1C, according to the plat thereof, recorded in Plat Book 10, Pages 100 through 107, inclusive, along with part of OCALA PRESERVE PHASE 9, according to the plat thereof, recorded in Plat Book 13, Pages 125 through 129, inclusive, all being of the Public Records of Marion County, Florida; together with portions of land in Section 33 all lying in Section 33 and 34, Township 14 South, Range 21 East, Marion County, Florida, and being more particularly described as follows.

COMMENCE at the Northeast corner of said Section 33, run thence along the East boundary of said Northeast 1/4 of Section 33, S 00°34'58" W, a distance of 30.00 feet to the POINT OF BEGINNING, thence continue along said East boundary, S 00°34'58" W, a distance of 1294.11 feet to the Southeast corner of the Northeast 1/4 of said Northeast 1/4 of Section 33; thence along the East boundary of the Southeast 1/4 of said Section 33, S 00°35'14" W, a distance of 1323.58 feet to the East 1/4 corner of said Section 33, said point being on the Northerly boundary said ASHLEY FARMS GOLF AND COUNTRY CLUB, thence along said Northerly boundary, S 89°34'09" E, a distance of 1659.73 feet to the Northwest corner of PARCEL 14, OCALA PRESERVE GOLF COURSE according to the plat thereof, recorded in Plat Book 13, Pages 23 through 28, inclusive, of the Public Records of Marion County, Florida, thence along the Westerly boundary of said PARCEL 14, the following five (5) courses: 1) S 00°26'18" W, a distance of 43.83 feet; 2) Easterly 230.57 feet along the arc of a non-tangent curve to the right having a radius of 735.00 feet and a central angle of 17°58'25" (chord bearing S 67°35'17" E, 229.62 feet); 3) S 77°04'51" E, a distance of 66.46 feet; 4) S 54°39'12" E, a distance of 55.64 feet; 5) S 50°12'35" E, a distance of 247.59 feet to the Southernmost point of said PARCEL 14, said point also being on the Westerly boundary of PARCEL C, of aforesaid ASHLEY FARMS GOLF AND COUNTRY CLUB - PHASE 1D, thence along the Westerly and Southerly boundary of said PARCEL C, the following three (3) courses: 1) S 00°35'32" W, a distance of 23.40 feet; 2) S 56°07'46" E, a distance of 228.27 feet; 3) S 89°24'30" E, a distance of 217.23 feet to the Southeast corner thereof, said point being on the West right of way line of NW 44th Avenue (Parcel R-1), per aforesaid ASHLEY FARMS GOLF AND COUNTRY CLUB - PHASE 1D, thence along said West right of way line, the following five (5) courses: 1) S 00°34'11" W, a distance of 223.66 feet; 2) N 89°25'49" W, a distance of 12.00 feet; 3) S 00°34'11" W, a distance of 181.03 feet to a point on the North right of way line of 39th Street Road (Parcel A), of said ASHLEY FARMS GOLF AND COUNTRY CLUB - PHASE 1D, continue thence along said NW 44th Avenue, 4) S 89°25'49" E, a distance of 12.00 feet; 5) S 00°34'11" W, a distance of 429.28 feet to the Southeast corner of said ASHLEY FARMS GOLF AND COUNTRY CLUB - PHASE 1D; thence along the Southerly boundary of said ASHLEY FARMS GOLF AND COUNTRY CLUB - PHASE 1D, N 89°36'44" W, a distance of 509.25 feet to the Southeast corner of OCALA PRESERVE PHASE 2, according to the plat thereof, recorded in Plat Book 12, Pages 102 through 106, of the Public Records of Marion County, Florida, thence along the Easterly and Northerly boundary, respectively, of said OCALA PRESERVE PHASE 2, the following twelve courses: 1) N 00°23'19" E, a distance of 85.55 feet; 2) Northwesterly, 192.35 feet along the arc of a tangent curve to the left having a radius of 195.00 feet and a central angle of 56°31'05" (chord bearing N 27°52'14" W, 184.65 feet); 3) N 56°07'47" W, a distance of 755.14 feet; 4) N 76°52'02" W, a distance of 113.11 feet; 5) S 46°12'09" W, a distance of 61.17 feet; 6) N 05°04'45" E, a distance of 75.23 feet; 7) N 89°24'08" W, a distance of 338.37 feet; 8) S 00°35'52" W, a distance of 135.00 feet; 9) S 05°04'24" E, a distance of 40.26 feet; 10) Southwesterly, 506.55 feet along the arc of a non-tangent curve to the right having a radius of 340.00 feet and a central angle of 85°21'42" (chord bearing S 47°43'19" W, 460.98 feet); 11) N 89°35'51" W, a distance of 443.59 feet; 12) Westerly, 269.56 feet along the arc of a tangent curve to the left having a radius of 460.00 feet and a central angle of 33°34'32" (chord bearing S 73°36'53" W, 265.72 feet) to the Northeast corner of OCALA PRESERVE PHASE 7A, according to the plat thereof, recorded in Plat Book 12, Pages 137 through 138, inclusive, of the Public Records of Marion County, Florida; thence along the Easterly boundary of said OCALA PRESERVE PHASE 7A, the following seven (7) courses: 1) N 48°48'16" W, a distance of 97.81 feet; 2) N 42°16'14" W, a distance of 55.52 feet; 3) N 41°39'15" W, a distance of 42.84 feet; 4) N 02°33'10" E, a distance of 20.82 feet; 5) N 34°19'15" W, a distance of 35.37 feet; 6) N 40°17'02" W, a distance of 55.01 feet; 7) N 51°23'23" W, a distance of 141.21 feet to the Northernmost corner thereof, said point being on the Easterly boundary of aforesaid OCALA PRESERVE GOLF COURSE thence along said Easterly and Northerly boundary respectively, of said OCALA PRESERVE GOLF COURSE the following twenty-three (23) courses

LEGAL DESCRIPTION CONTINUES ON NEXT PAGE

PROJECT: TRILOGY		Prepared For: FORESTAR	
PHASE: CDD PARCEL		DAVID ALAN WILLIAMS	
DRAWN: JRG	DATE: 3/2/21	CHECKED BY: DAW	
REVISIONS			
DATE	DESCRIPTION	DRAWN BY	
213 Hobbs Street Tampa, Florida 33619 Phone: (813) 248-8888 Licensed Business No.: LB 7765			
FILE PATH: F:\TRILOGY\DESCRIPTIONS\CDD MASTER-D&S.DWG LAST SAVED BY: JRG			01 of 11

Description Sketch

(Not A Survey)

1) N 00°29'02" W, a distance of 87.22 feet; 2) N 26°54'33" W, a distance of 65.73 feet; 3) N 23°53'39" W, a distance of 54.78 feet; 4) N 21°09'11" W, a distance of 54.78 feet; 5) N 18°24'43" W, a distance of 54.78 feet; 6) N 13°14'43" W, a distance of 65.70 feet; 7) N 09°56'12" W, a distance of 487.25 feet; 8) S 89°59'12" W, a distance of 113.67 feet; 9) N 43°31'16" W, a distance of 174.14 feet; 10) N 00°00'48" W, a distance of 53.73 feet; 11) N 34°16'24" W, a distance of 68.49 feet; 12) N 59°26'14" W, a distance of 136.04 feet; 13) N 00°00'02" W, a distance of 30.00 feet; 14) S 89°59'58" W, a distance of 720.00 feet; 15) S 00°00'02" E, a distance of 352.65 feet; 16) S 89°59'58" W, a distance of 60.00 feet; 17) S 00°00'02" E, a distance of 12.37 feet; 18) Southwesterly, 28.29 feet along the arc of a tangent curve to the right having a radius of 25.00 feet and a central angle of 64°50'04" (chord bearing S 32°25'00" W, 26.80 feet); 19) Southwesterly, 60.66 feet along the arc of a reverse curve to the left having a radius of 105.00 feet and a central angle of 33°06'05" (chord bearing S 48°16'59" W, 59.82 feet); 20) Southwesterly, 23.87 feet along the arc of a reverse curve to the right having a radius of 25.00 feet and a central angle of 54°41'52" (chord bearing S 59°04'53" W, 22.97 feet); 21) S 86°25'49" W, a distance of 38.29 feet; 22) Westerly, 296.29 feet along the arc of a tangent curve to the left having a radius of 600.00 feet and a central angle of 28°17'36" (chord bearing S 72°17'01" W, 293.29 feet); 23) Southwesterly, 533.75 feet along the arc of a compound curve to the left having a radius of 1550.00 feet and a central angle of 19°43'48" (chord bearing S 48°16'19" W, 531.11 feet) to a point on the Northerly boundary of OCALA PRESERVE PHASE 5, according to the Plat thereof, recorded in Plat Book 13, Pages 61 through 65, of the Public Records of Marion County, Florida; said point also being on the North right of way line of N.W 40TH LOOP (TRACT "A"); thence along said Northerly boundary, and the Northerly extension thereof, the following six (6) courses: 1) Westerly, 38.29 feet along the arc of a reverse curve to the right having a radius of 25.00 feet and a central angle of 87°45'52" (chord bearing S 82°17'21" W, 34.66 feet); 2) Northwesterly, 88.23 feet along the arc of a reverse curve to the left having a radius of 519.00 feet and a central angle of 09°44'25" (chord bearing N 58°41'55" W, 88.12 feet); 3) Northwesterly, 71.86 feet along the arc of a reverse curve to the right having a radius of 231.00 feet and a central angle of 17°49'25" (chord bearing N 54°39'25" W, 71.57 feet); 4) Northwesterly, 65.42 feet along the arc of a reverse curve to the left having a radius of 510.00 feet and a central angle of 07°21'00" (chord bearing N 49°25'13" W, 65.38 feet); 5) N 53°05'42" W, a distance of 40.34 feet; 6) N 36°54'18" E, a distance of 250.89 feet to a point on the Easterly boundary of aforesaid OCALA PRESERVE PHASE 9, thence along said Easterly boundary, the following twenty-seven (27) courses: 1) N 32°45'52" E, a distance of 75.12 feet; 2) N 23°26'39" E, a distance of 76.22 feet; 3) N 17°18'35" E, a distance of 23.26 feet; 4) N 11°57'23" E, a distance of 63.58 feet; 5) N 03°57'34" E, a distance of 66.09 feet; 6) N 01°19'30" W, a distance of 143.47 feet; 7) N 31°03'04" W, a distance of 59.91 feet; 8) N 35°58'37" W, a distance of 26.79 feet; 9) N 36°01'42" W, a distance of 55.42 feet; 10) N 35°00'43" W, a distance of 49.28 feet; 11) N 29°17'59" W, a distance of 59.09 feet; 12) N 23°39'08" W, a distance of 51.73 feet; 13) N 18°01'13" W, a distance of 51.73 feet; 14) N 12°07'28" W, a distance of 59.06 feet; 15) N 06°43'46" W, a distance of 49.25 feet; 16) N 02°00'28" W, a distance of 49.30 feet; 17) N 00°34'32" E, a distance of 52.70 feet; 18) N 00°43'29" E, a distance of 64.51 feet; 19) N 12°58'42" W, a distance of 54.48 feet; 20) Northeasterly, 88.33 feet along the arc of a non-tangent curve to the left having a radius of 1010.00 feet and a central angle of 05°00'39" (chord bearing N 66°42'35" E, 88.30 feet); 21) Easterly, 42.58 feet along the arc of a reverse curve to the right having a radius of 25.00 feet and a central angle of 97°35'30" (chord bearing S 67°00'00" E, 37.62 feet); 22) N 71°47'46" E, a distance of 50.00 feet; 23) Northerly, 16.75 feet along the arc of a non-tangent curve to the left having a radius of 280.00 feet and a central angle of 03°25'41" (chord bearing N 19°55'05" W, 16.75 feet); 24) Northerly, 35.01 feet along the arc of a reverse curve to the right having a radius of 25.00 feet and a central angle of 80°14'12" (chord bearing N 18°29'10" E, 32.22 feet); 25) Northeasterly, 7.22 feet along the arc of a reverse curve to the left having a radius of 1010.00 feet and a central angle of 00°24'34" (chord bearing N 58°23'59" E, 7.22 feet); 26) N 31°48'18" W, a distance of 50.00 feet; 27) Westerly, 40.43 feet along the arc of a non-tangent curve to the right having a radius of 25.00 feet and a central angle of 92°40'04" (chord bearing N 75°16'24" W, 36.17 feet); thence S 61°26'59" W, a distance of 50.00 feet to a point on the Westerly right of way of N.W 43rd LANE ROAD (TRACT "A"), of said OCALA PRESERVE PHASE 9, thence along said Westerly right of way, N 28°56'22" W, a distance of 89.27 feet to a point on the Northerly boundary of said OCALA PRESERVE PHASE 9, thence continue along said boundary, the following two (2) courses:

LEGAL DESCRIPTION CONTINUES ON NEXT PAGE

PROJECT TRILOGY			Prepared For: FORESTAR		
PHASE: CDD PARCEL			213 Hobbs Street Tampa, Florida 33619 Phone: (813) 248-8888 Licensed Business No.: LB 7768		
DRAWN: JRG	DATE: 3/2/21	CHECKED BY: DAW			
REVISIONS					
DATE	DESCRIPTION	DRAWN BY	David A. Williams FLORIDA PROFESSIONAL SURVEYOR & MAPPER NO. LS6423		
FILE PATH: P:\TRILOGY\DESCRIPTIONS\CDD MASTER-D&S.DWG			LAST SAVED BY: JGEIER		



Description Sketch

(Not A Survey)

1) S 64°59'37" W, a distance of 67.34 feet; 2) S 69°31'36" W, a distance of 42.99 feet; thence departing said Northerly boundary, N 29°22'38" W, a distance of 388.13 feet; thence S 89°33'02" W, a distance of 241.02 feet to aforesaid Northerly boundary of Ocala Preserve Phase 9; continue thence along said Northerly boundary, the following four (4) courses: 1) S 81°32'50" W, a distance of 16.68 feet; 2) S 89°59'53" W, a distance of 297.29 feet; 3) S 00°43'29" W, a distance of 373.51 feet; 4) N 89°16'31" W, a distance of 304.95 feet to a point on the Westerly boundary thereof, said point also being on the West boundary of the East 1/2 of the Northwest 1/4 of said Section 33, thence along said West boundary, N 00°43'37" E, a distance of 1714.86 feet to the North boundary of the Northwest 1/4 of said Section 33; thence along said North boundary, S 89°34'14" E, a distance of 1121.33 feet; thence S 00°48'08" W, a distance of 60.00 feet; thence S 89°30'28" E, a distance of 270.00 feet; thence N 00°48'08" E, a distance of 60.00 feet to a point on the North boundary of the aforesaid Northeast 1/4 of Section 33; thence along said North boundary, S 89°17'14" E, a distance of 1263.21 feet to the Northwest corner of the Northeast 1/4 of said Northeast 1/4 of Section 33; thence along the West boundary of the Northeast 1/4 of the Northeast 1/4 of Section 33, S 00°34'13" W, a distance of 372.01 feet; thence S 89°34'16" E, a distance of 1272.91 feet; thence N 00°34'58" E, a distance of 356.02 feet; thence S 89°18'05" E, a distance of 20.00 feet; thence S 00°34'58" W, a distance of 20.00 feet; thence S 89°18'05" E, a distance of 30.00 feet to the POINT OF BEGINNING.

Containing 263.620 acres, more or less.

Notes.


1. Bearings shown hereon are based on the Northerly boundary of the Southwest 1/4 Section 34, Township 14 South, Range 21 East, Marion County, Florida, having a Grid bearing of S 89°34'09" E. The Grid Bearings as shown hereon refer to the State Plane Coordinate System, North American Horizontal Datum of 1983 (NAD 83-2011 ADJUSTMENT) for the West Zone of Florida

2. See Sheet 4 for Key Sheet, Sheets 5-7 for Sketch, Sheet 7 for Line & Curve information

PROJECT: TRILOGY			Prepared For: FORESTAR		
PHASE: CDD PARCEL			213 Hobbs Street Tampa, Florida 33619 Phone: (813) 248-8888 Licensed Business No.: LB 7768 		
DRAWN: JRG	DATE: 3/2/21	CHECKED BY: DAW			
REVISIONS					
DATE	DESCRIPTION	DRAWN BY			
			David A. Williams FLORIDA PROFESSIONAL SURVEYOR & MAPPER NO. LS6423		
FILE PATH: P:\TRILOGY\DESCRIPTIONS\CDD MASTER-D&S.DWG			LAST SAVED BY: JGEIER		
					03 of 11


Description Sketch

(Not A Survey)

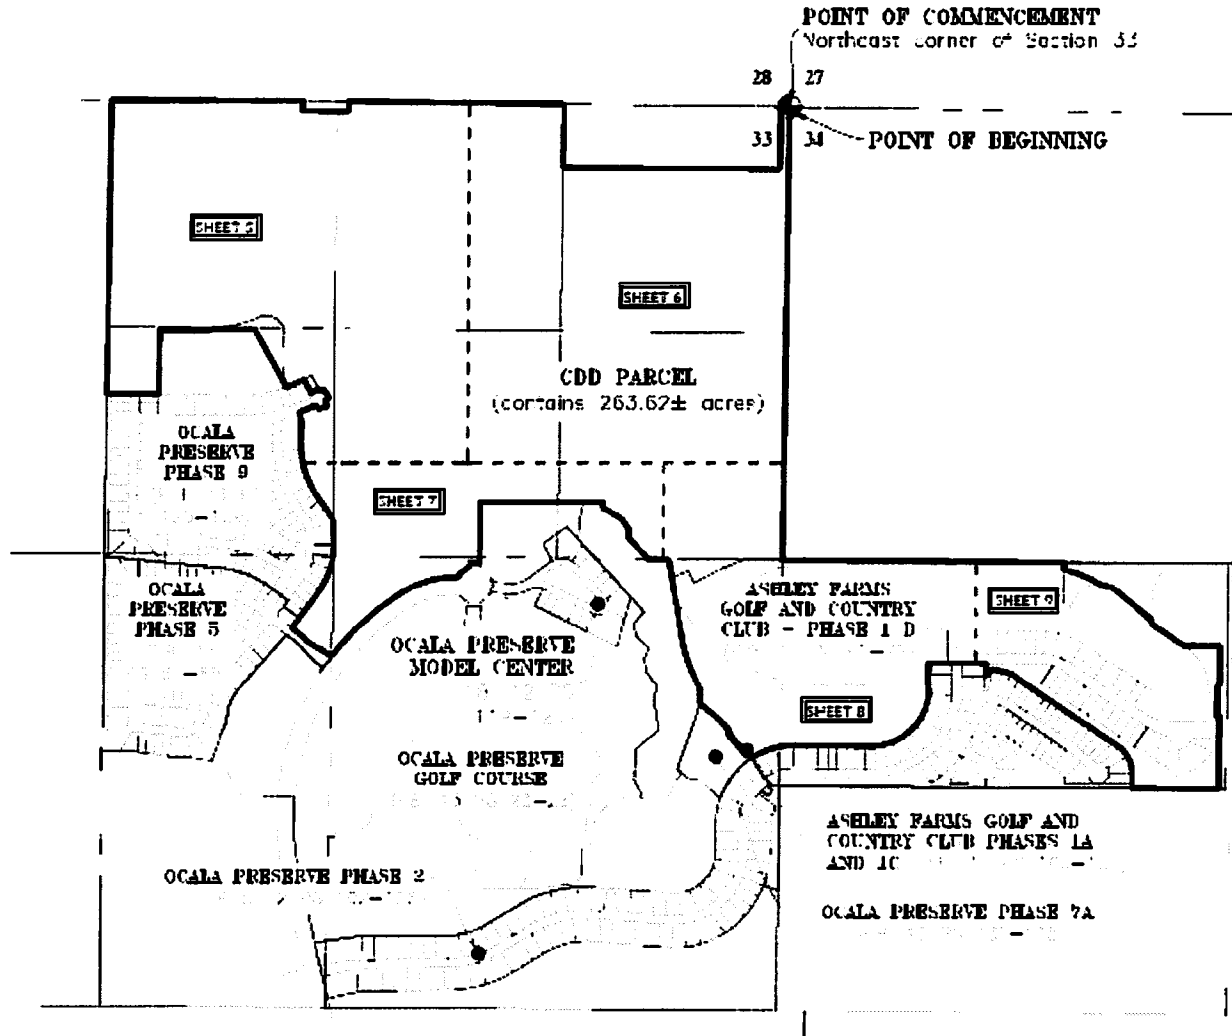

LEGEND

P.B. ----- Plat Book
Pg(s) ----- Page(s)

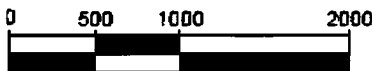

SCALE: 1" = 1000'

213 Hobbs Street
Tampa, Florida 33619
Phone: (813) 248-8888
Licensed Business No.: LB 7768

GeoPoint
Surveying, Inc.


Description Sketch

(Not A Survey)

North boundary of the Northwest 1/4 of Section 33-45-21E


North boundary of the Northeast 1/4 of Section 33-45-21E

West boundary of the East 1/2 of the Northwest 1/4 of Section 33-45-21E

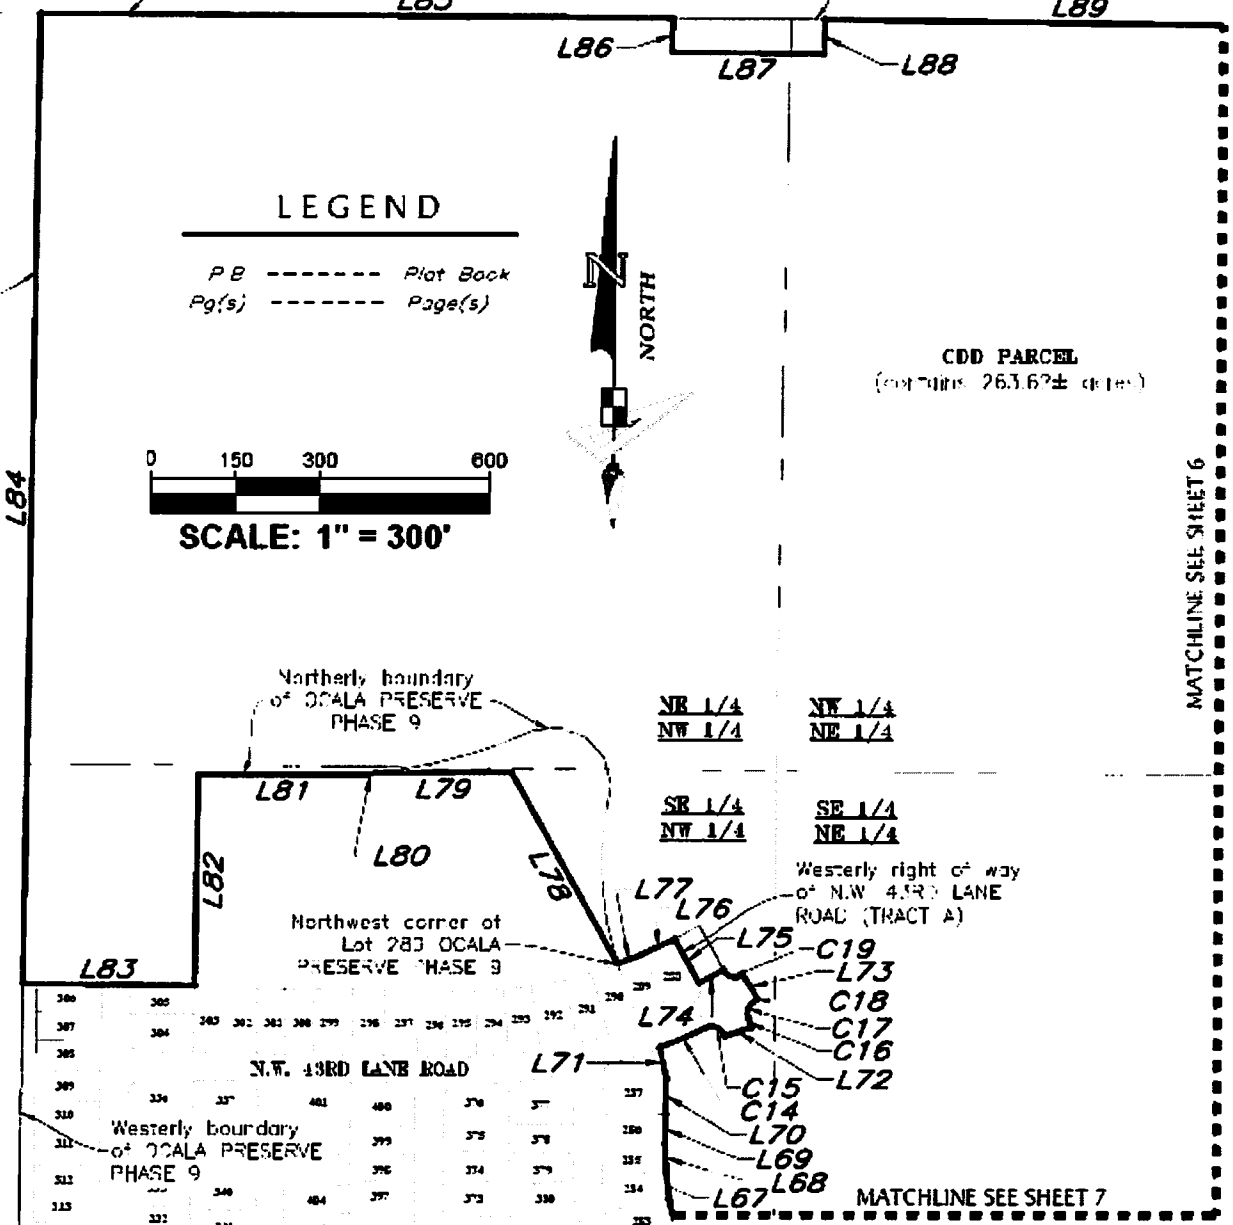

LEGEND

PB ----- Plot Back
Pg(s) ----- Page(s)

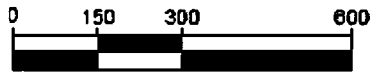

SCALE: 1" = 300'

CDD PARCEL
(contains 263.62± acres)

NR 1/4
NW 1/4
SR 1/4
NW 1/4
NE 1/4
SE 1/4
NE 1/4

Westerly right of way of N.W. 43RD LANE ROAD (TRACT A)

Northwest corner of Lot 283 OCALA PRESERVE PHASE 9

N.W. 19RD LANE ROAD

300	305	310	315	320	325	330	335	340	345	350	355	360
307	302	307	312	317	322	327	332	337	342	347	352	357
304	309	314	319	324	329	334	339	344	349	354	359	364
311	316	321	326	331	336	341	346	351	356	361	366	371
318	323	328	333	338	343	348	353	358	363	368	373	378
325	330	335	340	345	350	355	360	365	370	375	380	385
332	337	342	347	352	357	362	367	372	377	382	387	392
339	344	349	354	359	364	369	374	379	384	389	394	399
346	351	356	361	366	371	376	381	386	391	396	401	406
353	358	363	368	373	378	383	388	393	398	403	408	413
360	365	370	375	380	385	390	395	400	405	410	415	420


MATCHLINE SEE SHEET 7

213 Hobbs Street
Tampa, Florida 33619
Phone: (813) 248-8888
Licensed Business No: LB 7768

GeoPoint
Surveying, Inc.


Description Sketch

(Not A Survey)

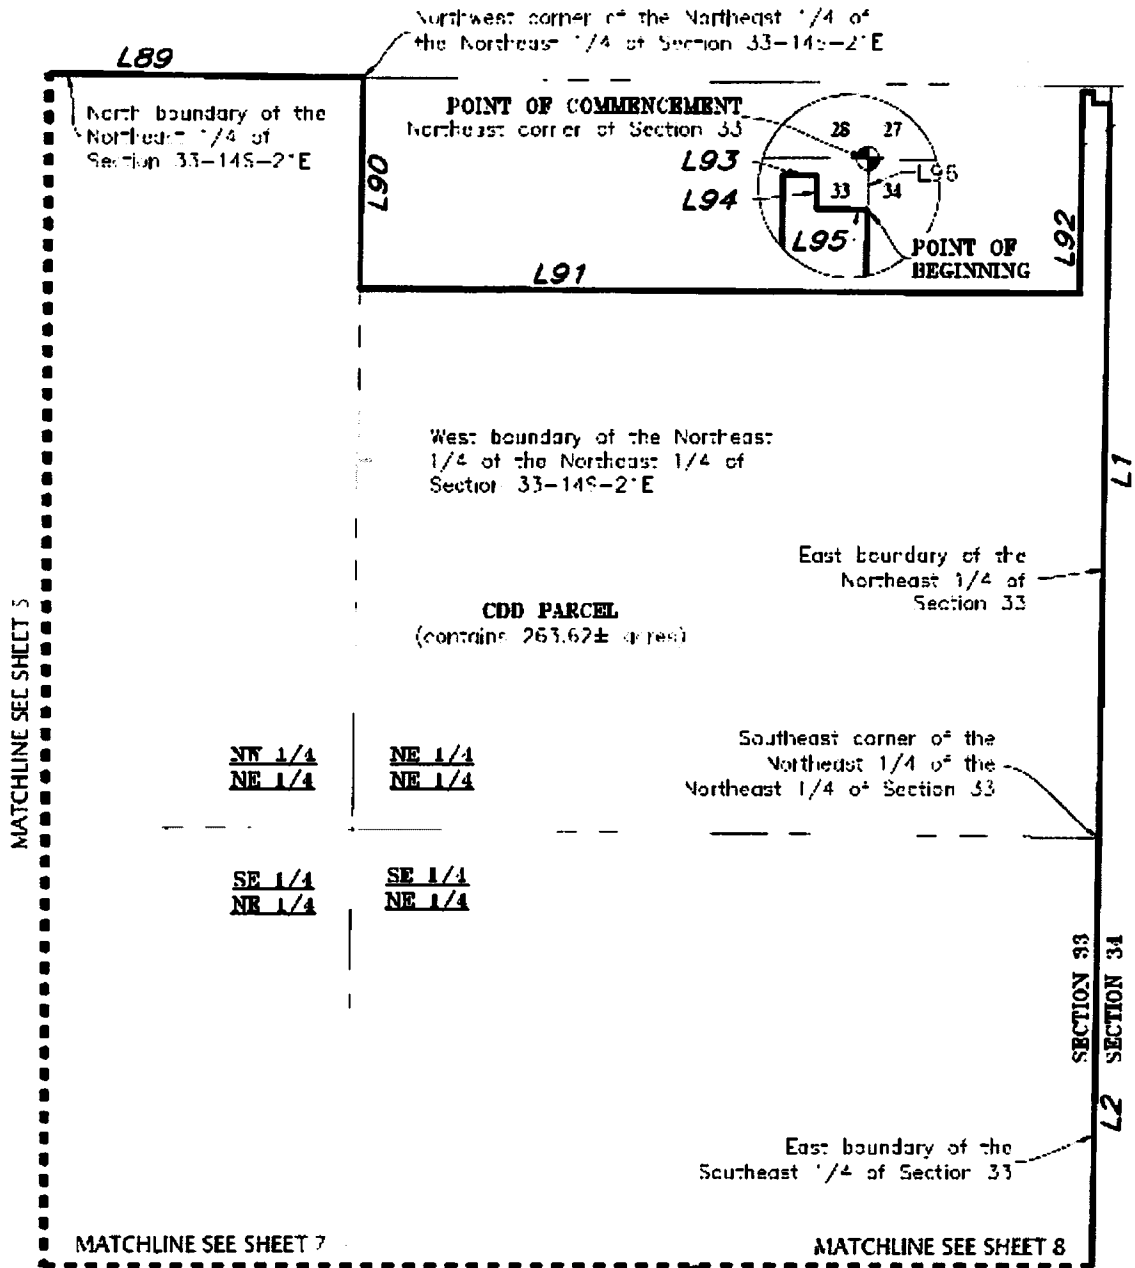

LEGEND

P.B. ----- Plat Book
Pg(s). ----- Page(s)

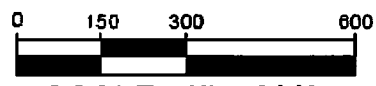


SCALE: 1" = 300'

213 Hobbs Street
Tampa, Florida 33619
Phone: (813) 248-8888
Licensed Business No. LB 7768

GeoPoint
Surveying, Inc.

Description Sketch

(Not A Survey)

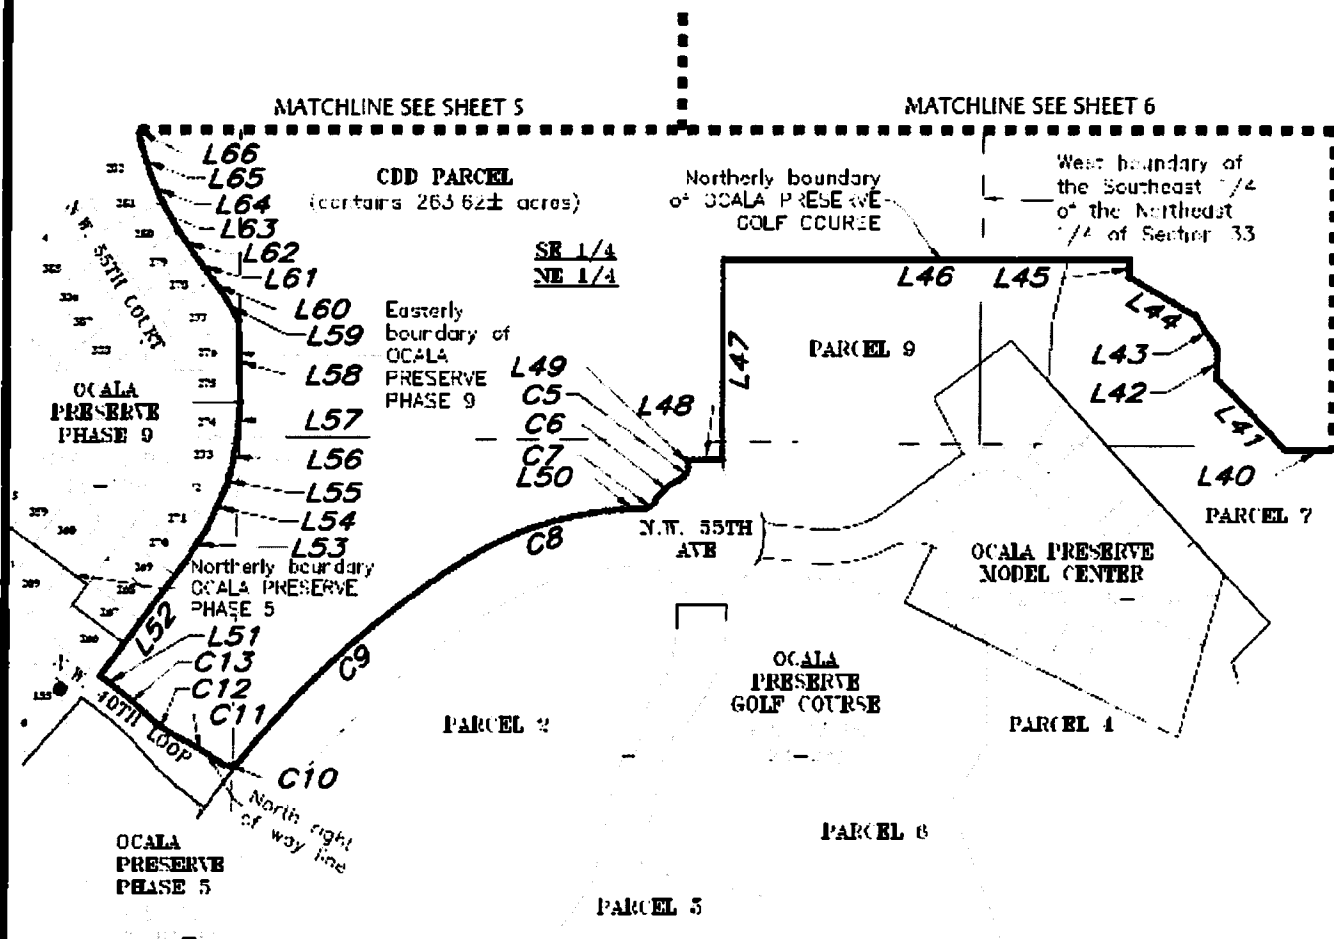

LEGEND

P.B. ----- Plot Book
Pg(s) ----- Page(s)




SCALE: 1" = 300'

213 Hobbs Street
Tampa, Florida 33619
Phone: (813) 248-8888
Licensed Business No.: LB 7768

GeoPoint
Surveying, Inc.

Description Sketch

(Not A Survey)

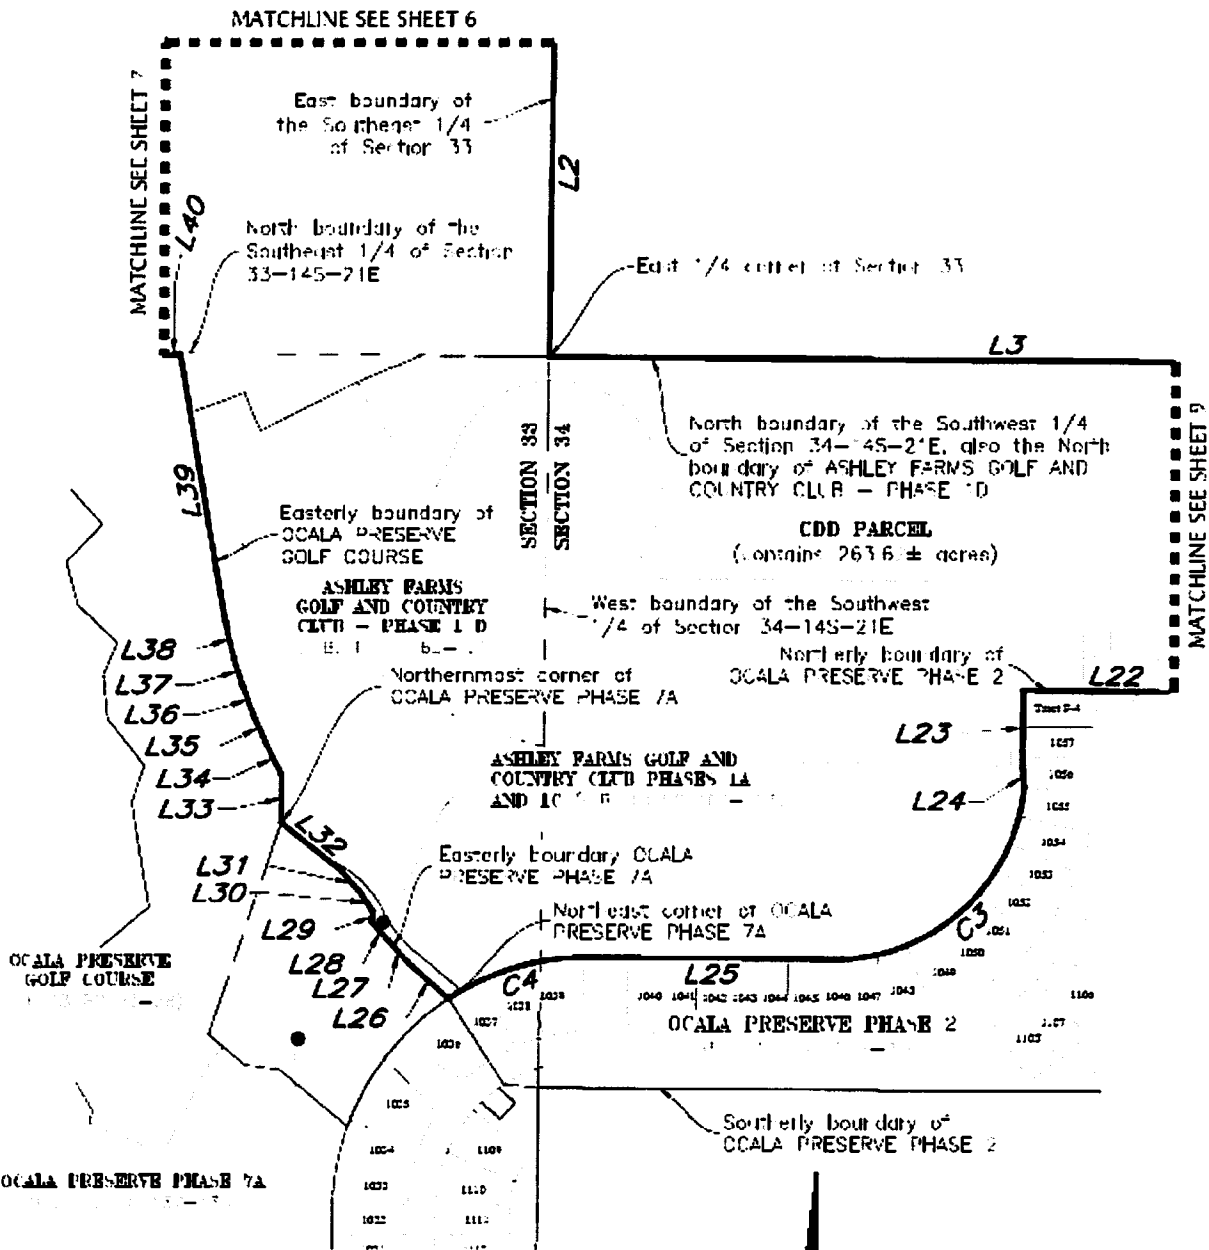

LEGEND


--- Plot Book

--- Page(s)

213 Hobbs Street
Tampa, Florida 33619
Phone: (813) 248-8888
Licensed Business No: LB 7768


GeoPoint

Surveying, Inc.

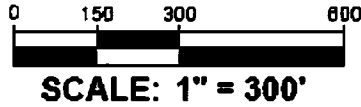


Description Sketch

(Not A Survey)

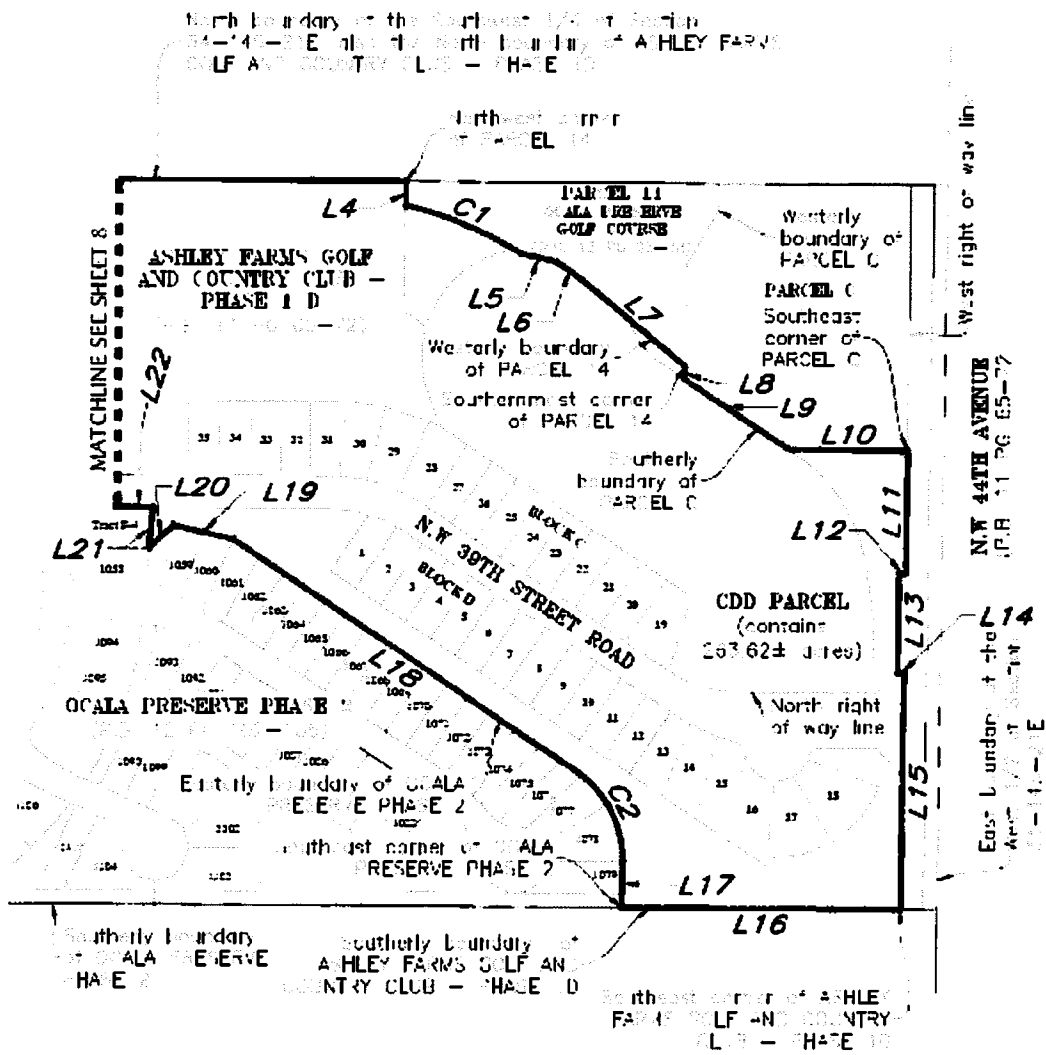

LEGEND

P.B. ----- Plot Book
Pg(s). ----- Page(s)

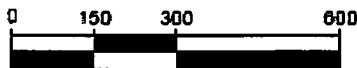

SCALE: 1" = 300'

213 Hobbs Street
Tampa, Florida 33619
Phone: (813) 248-8888
Licensed Business No.: LB 7768

GeoPoint
Surveying, Inc.


Description Sketch

LINE DATA TABLE		
NO.	BEARING	LENGTH
L1	S 00°34'58" W	1294.11'
L2	S 00°35'14" W	1323.58'
L3	S 89°34'09" E	1659.73'
L4	S 00°26'18" W	43.83'
L5	S 77°04'51" E	66.45'
L6	S 54°39'12" E	35.64'
L7	S 50°19'35" E	247.59'
L8	S 00°35'32" W	23.40'
L9	S 58°07'46" E	225.27'
L10	S 89°24'30" E	217.23'
L11	S 00°34'11" W	223.56'
L12	N 89°25'49" W	12.00'
L13	S 00°34'11" W	181.03'
L14	S 89°25'49" E	12.00'
L15	S 00°34'11" W	429.28'
L16	N 89°36'44" W	509.25'
L17	N 00°23'13" E	85.55'
L18	N 58°07'47" W	755.14'
L19	N 78°52'02" W	113.11'
L20	S 48°12'09" W	61.17'
L21	N 05°04'45" E	75.23'
L22	N 89°24'08" W	338.37'
L23	S 00°35'52" W	135.00'
L24	S 35°04'24" E	40.26'
L25	N 89°35'51" W	443.59'
L26	N 48°48'16" W	97.81'
L27	N 47°16'14" W	55.57'
L28	N 41°39'15" W	42.84'
L29	N 02°33'13" E	20.82'
L30	N 34°19'15" W	35.37'
L31	N 40°17'02" W	55.01'
L32	N 51°23'23" W	141.71'
L33	N 00°29'02" W	87.22'
L34	N 28°54'33" W	65.73'

LINE DATA TABLE		
NO.	BEARING	LENGTH
L35	N 23°52'39" W	54.78'
L36	N 71°09'11" W	54.78'
L37	N 18°24'43" W	54.78'
L38	N 13°14'43" W	65.70'
L39	N 09°06'12" W	487.20'
L40	S 89°59'12" W	113.67'
L41	N 43°31'16" W	174.14'
L42	N 00°00'48" W	53.73'
L43	N 34°16'24" W	68.49'
L44	N 59°26'14" W	136.04'
L45	N 30°00'02" W	30.00'
L46	S 89°59'58" W	720.00'
L47	S 00°00'02" E	352.65'
L48	S 89°59'58" W	60.00'
L49	S 00°00'02" E	12.37'
L50	S 86°25'49" W	38.29'
L51	N 53°05'42" W	40.34'
L52	N 36°54'18" E	250.89'
L53	N 32°45'52" E	75.12'
L54	N 23°25'39" E	76.22'
L55	N 17°18'35" E	23.25'
L56	N 11°57'23" E	63.58'
L57	N 03°57'34" E	66.09'
L58	N 01°19'30" W	143.47'
L59	N 31°03'04" W	59.91'
L60	N 35°58'37" W	26.79'
L61	N 36°01'42" W	55.42'
L62	N 35°00'43" W	49.28'
L63	N 29°17'59" W	59.09'
L64	N 23°39'08" W	51.73'
L65	N 18°01'13" W	51.73'
L66	N 12°07'28" W	59.06'
L67	N 06°43'46" W	49.25'
L68	N 02°00'28" W	49.30'

LINE DATA TABLE		
NO.	BEARING	LENGTH
L69	N 00°34'32" E	52.70'
L70	N 00°43'29" E	64.51'
L71	N 12°58'42" W	54.48'
L72	N 71°47'46" E	50.00'
L73	N 31°48'18" W	50.00'
L74	S 61°26'59" W	50.00'
L75	N 28°56'22" W	89.27'
L76	S 64°59'37" W	67.34'
L77	S 69°31'36" W	42.99'
L78	N 29°22'35" W	385.13'
L79	S 89°53'02" W	241.02'
L80	S 81°32'50" W	16.68'
L81	S 89°59'53" W	297.29'
L82	S 00°43'29" W	373.51'
L83	N 89°16'31" W	304.95'
L84	N 00°43'37" E	174.85'
L85	S 89°34'14" E	1121.33'
L86	S 00°48'05" W	60.00'
L87	S 89°30'28" E	270.00'
L88	N 00°45'08" E	60.00'
L89	S 59°17'14" E	263.21'
L90	S 00°34'13" W	372.01'
L91	S 89°34'16" E	1272.91'
L92	N 00°34'58" E	306.02'
L93	S 89°18'05" E	29.00'
L94	S 00°34'55" W	20.00'
L95	S 89°18'05" E	30.00'
L96	S 00°34'58" W	30.00'

213 Hobbs Street
Tampa, Florida 33619
Phone: (813) 248-8888
Licensed Business No.: LB 7768



GeoPoint
Surveying, Inc.

Description Sketch

CURVE DATA TABLE					
NO.	RADIUS	DELTA	ARC	CHORD	BEARING
C1	735.00'	17°58'25"	230.57'	279.67'	S 67°35'17" E
C2	195.00'	56°31'05"	192.35'	184.65'	N 27°52'16" W
C3	345.00'	85°21'42"	508.55'	460.98'	S 47°43'19" W
C4	460.00'	33°34'32"	253.56'	265.72'	S 73°36'53" W
C5	25.00'	64°50'04"	28.29'	25.80'	S 32°25'00" W
C6	105.00'	33°06'05"	60.66'	59.82'	S 48°16'59" W
C7	25.00'	54°41'52"	23.87'	22.97'	S 59°04'53" W
C8	600.00'	28°17'36"	296.23'	293.29'	S 72°17'01" W
C9	1550.00'	13°43'48"	533.75'	531.11'	S 48°16'10" W
C10	25.00'	87°45'52"	38.20'	34.66'	S 82°17'21" W
C11	519.00'	9°44'25"	88.23'	88.12'	N 58°41'55" W
C12	231.00'	17°49'25"	71.66'	71.57'	N 54°39'25" W
C13	510.00'	7°21'00"	65.42'	65.58'	N 49°25'13" W
C14	1010.00'	5°00'39"	88.33'	88.30'	N 66°42'55" E
C15	25.00'	97°35'30"	42.58'	37.62'	S 67°00'00" E
C16	280.00'	3°25'41"	16.75'	16.75'	N 19°55'05" W
C17	25.00'	80°14'12"	31.01'	32.32'	N 18°29'10" E
C18	1010.00'	0°24'34"	7.22'	7.22'	N 58°23'59" E
C19	25.00'	92°40'04"	40.43'	35.17'	N 75°16'24" W

213 Hobbs Street
 Tampa, Florida 33617
 Phone: (813) 248-8888
 Licensed Business No: LB 7768



Ocala Preserve
Community Development District

6M

**OCALA PRESERVE COMMUNITY DEVELOPMENT DISTRICT
REQUEST FOR PROPOSALS FOR ANNUAL AUDIT SERVICES**

The Ocala Preserve Community Development District hereby requests proposals for annual financial auditing services. The proposal must provide for the auditing of the District's financial records for the fiscal year ending September 30, 2021, with an option for four (4) additional optional annual renewals. The District is a local unit of special-purpose government created under Chapter 190, *Florida Statutes*, for the purpose of financing, constructing, and maintaining public infrastructure. The District is located in Marion County, Florida. The final contract will require that, among other things, the audit for the fiscal year ending September 30, 2021, be completed no later than June 30, 2022.

The auditing entity submitting a proposal must be duly licensed under Chapter 473, *Florida Statutes*, and be qualified to conduct audits in accordance with "Government Auditing Standards," as adopted by the Florida Board of Accountancy. Audits shall be conducted in accordance with Florida Law and particularly Section 218.39, *Florida Statutes*, and the rules of the Florida Auditor General.

Proposal packages, which include evaluation criteria and instructions to proposers, are available from the District Manager at the address and telephone number listed below.

Proposers must provide eight (8) copies of their proposal to the offices of the District Manager, located at 2300 Glades Road, Suite 410W, Boca Raton, Florida 33431, ph: (877) 276-0889 ("**District Manager**"), in an envelope marked on the outside "Auditing Services, Ocala Preserve Community Development District." Proposals must be received by _____ .m. on _____, _____, 2021, at the office of the District Manager. Please direct all questions regarding this Notice to the District Manager.

District Manager

Run date: must be published in at least one newspaper of general circulation in the District and the county in which the District is located. The public announcement must allow for at least 7 days for the submission of proposals.

OCALA PRESERVE COMMUNITY DEVELOPMENT DISTRICT

REQUEST FOR PROPOSALS

District Auditing Services for Fiscal Year 2021

Marion County, Florida

INSTRUCTIONS TO PROPOSERS

SECTION 1. DUE DATE. Sealed proposals must be received no later than _____, _____, 2021, at _____.m., at the offices of District Manager, located at Wrathell, Hunt and Associates, LLC, 2300 Glades Road, Suite 410W, Boca Raton, Florida 33431. Proposals will be publicly opened at that time.

SECTION 2. FAMILIARITY WITH THE LAW. By submitting a proposal, the Proposer is assumed to be familiar with all federal, state, and local laws, ordinances, rules and regulations that in any manner affect the work. Ignorance on the part of the Proposer will in no way relieve it from responsibility to perform the work covered by the proposal in compliance with all such laws, ordinances and regulations.

SECTION 3. QUALIFICATIONS OF PROPOSER. The contract, if awarded, will only be awarded to a responsible Proposer who is qualified by experience and licensing to do the work specified herein. The Proposer shall submit with its proposal satisfactory evidence of experience in similar work and show that it is fully prepared to complete the work to the satisfaction of the District.

SECTION 4. SUBMISSION OF ONLY ONE PROPOSAL. Proposers shall be disqualified and their proposals rejected if the District has reason to believe that collusion may exist among the Proposers, the Proposer has defaulted on any previous contract or is in arrears on any previous or existing contract, or for failure to demonstrate proper licensure and business organization.

SECTION 5. SUBMISSION OF PROPOSAL. Submit eight (8) copies of the Proposal Documents, and other requested attachments at the time and place indicated herein, which shall be enclosed in an opaque sealed envelope, marked with the title "Auditing Services – Ocala Preserve Community Development District" on the face of it.

SECTION 6. MODIFICATION AND WITHDRAWAL. Proposals may be modified or withdrawn by an appropriate document duly executed and delivered to the place where proposals are to be submitted at any time prior to the time and date the proposals are due. No proposal may be withdrawn after opening for a period of ninety (90) days.

SECTION 7. PROPOSAL DOCUMENTS. The proposal documents shall consist of the notice announcing the request for proposals, these instructions, the Evaluation Criteria Sheet and a proposal with all required documentation pursuant to Section 12 of these instructions ("**Proposal Documents**").

SECTION 8. PROPOSAL. In making its proposal, each Proposer represents that it has read and understands the Proposal Documents and that the proposal is made in accordance therewith.

SECTION 9. BASIS OF AWARD/RIGHT TO REJECT. The District reserves the right to reject any and all proposals, make modifications to the work, and waive any informalities or irregularities in proposals as it is deemed in the best interests of the District.

SECTION 10. CONTRACT AWARD. Within fourteen (14) days of receipt of the Notice of Award from the District, the Proposer shall enter into and execute a Contract (engagement letter) with the District.

SECTION 11. LIMITATION OF LIABILITY. Nothing herein shall be construed as or constitute a waiver of the District's limited waiver of liability contained in Section 768.28, *Florida Statutes*, or any other statute or law.

SECTION 12. MISCELLANEOUS. All proposals shall include the following information in addition to any other requirements of the proposal documents.

- A. List the position or title of all personnel to perform work on the District audit. Include resumes for each person listed; list years of experience in present position for each party listed and years of related experience.
- B. Describe proposed staffing levels, including resumes with applicable certifications.
- C. Three references from projects of similar size and scope. The Proposer should include information relating to the work it conducted for each reference as well as a name, address and phone number of a contact person.
- D. The lump sum cost of the provision of the services under the proposal, plus the lump sum cost of four (4) annual renewals.

SECTION 13. PROTESTS. In accordance with the District's Rules of Procedure, any protest regarding the Proposal Documents, must be filed in writing, at the offices of the District Manager, within seventy-two (72) calendar hours (excluding Saturday, Sunday, and state holidays) after the receipt of the Proposal Documents. The formal protest setting forth with particularity the facts and law upon which the protest is based shall be filed within seven (7) calendar days (including Saturday, Sunday, and state holidays) after the initial notice of protest was filed. Failure to timely file a notice of protest or failure to timely file a formal written protest shall constitute a waiver of any right to object or protest with respect to the aforesaid Proposal Documents.

SECTION 14. EVALUATION OF PROPOSALS. The criteria to be used in the evaluation of proposals are presented in the Evaluation Criteria Sheet, contained within the Proposal Documents.

**OCALA PRESERVE
COMMUNITY DEVELOPMENT DISTRICT
AUDITOR SELECTION
EVALUATION CRITERIA**

1. Ability of Personnel. (20 Points)

(E.g., geographic location of the firm's headquarters or permanent office in relation to the project; capabilities and experience of key personnel; present ability to manage this project; evaluation of existing work load; proposed staffing levels, etc.)

2. Proposer's Experience. (20 Points)

(E.g. past record and experience of the Proposer in similar projects; volume of work previously performed by the firm; past performance for other or current Community Development District(s) in other contracts; character, integrity, reputation of Proposer, etc.)

3. Understanding of Scope of Work. (20 Points)

Extent to which the proposal demonstrates an understanding of the District's needs for the services requested.

4. Ability to Furnish the Required Services. (20 Points)

Extent to which the proposal demonstrates the adequacy of Proposer's financial resources and stability as a business entity necessary to complete the services required.

5. Price. (20 Points)***

Points will be awarded based upon the lowest total proposal for rendering the services and the reasonableness of the proposal.

Total (100 Points)

***Alternatively, the Board may choose to evaluate firms without considering price, in which case the remaining categories would be assigned 25 points each.

Ocala Preserve
Community Development District

6N

Strange Zone, Inc.

Quotation

260 NW 67th Street #108
Boca Raton, FL 33487
Phone: (305) 607-2989

DATE June 24, 2021
Quotation # M21-1006
Customer ID OPCDD

Prepared by: Stephan

Prepared For:

C.O. Daphne Gillyard
Ocala Preserve Community Development District
2300 Glades Road, Suite 410W
Boca Raton, Florida 33431
Phone: (561) 571-0010

Description	AMOUNT
Website creation & development <i>Website will be created using company provided colors, images & logo if available. The website will include the following pages & content: Home page, About page, What is a CDD page, Required reporting information page, FAQs page, News section if desired, Contact page, and Meetings & documents page which include PDF documents of audits, budget, meeting agenda, meeting schedule & minutes from meetings. The website HTML Code will be WCAG 2.0 AA Compliant. Client will be responsible for providing WCAG 2.0 AA Compliant PDF.</i>	\$975.00
Website maintenance For 1 year Please allow up to 48 hours for updates to be posted. <i>Maintenance includes posting of minutes, meeting agendas, audits, scheduled meetings, budgets, general documents, and any other content update needed. Creation of new pages will be a separate fee of \$50/ Page.</i>	\$600.00
Website hosting & Email For 1 year <i>Hosting service also includes 5 emails address accounts with 2GB of space for each account. Business Email with 50GB of Space \$10/User/Month</i>	Included
Domain Registration (ocalapreservecdd.net)	\$35.00
SSL Certificates 1 year	\$69.99
TOTAL	\$ 1,679.99

If you have any questions concerning this quotation, Stephan, (305) 607-2989, strangezone@gmail.com

Payment must be received before the start of this agreement.

Date

THANK YOU FOR YOUR BUSINESS!

Ocala Preserve
Community Development District

60

Date: June 24, 2021
Re: Website Mitigation Items for Accessibility

This proposal is for the website, which our development and audit team will perform the scope of services outlined below. ADA Site Compliance is a consultancy which provides specific services for the client. Any services outside of the scope below, or separate sites or templates, will require additional evaluations and proposals.

Technological Auditing

WCAG Standards
Technological auditing of the agreed upon pages.
Detailed Reports

Accessibility Policy and Compliance Shield

Indication to all website visitors that compliance, accessibility, and usability are a priority.
Provides contact information (phone and/or email) for users who find inaccessible areas of the website.



Scope of Services Performed by ADA Site Compliance:

- A. Technological Auditing and Reporting – WCAG Standards
- B. Accessibility Policy and Compliance Shield
- C. Technical Support – Email and Phone

Compliance Shield, Accessibility Policy and 1 Annual Technological Audit

\$210 per website (normally \$549) – Annual Pricing

Ocala Preserve CDD Representative

By: _____

Name: _____

Its: _____

Date: _____

ADA Site Compliance Representative

By: *Scott Trachtenberg*

Name: Scott Trachtenberg

Its: CEO



Ocala Preserve
Community Development District

6P

RESOLUTION 2021-13

A RESOLUTION OF THE BOARD OF SUPERVISORS OF THE OCALA PRESERVE COMMUNITY DEVELOPMENT DISTRICT TO DESIGNATE DATE, TIME AND PLACE OF PUBLIC HEARING AND AUTHORIZATION TO PUBLISH NOTICE OF SUCH HEARING FOR THE PURPOSE OF ADOPTING RULES OF PROCEDURE; AND PROVIDING AN EFFECTIVE DATE

WHEREAS, Ocala Preserve Community Development District (“**District**”) is a local unit of special-purpose government created and existing pursuant to Chapter 190, *Florida Statutes*; and

WHEREAS, the District’s Board of Supervisors (“**Board**”) is authorized by Section 190.011(5), *Florida Statutes*, to adopt rules and orders pursuant to Chapter 120, *Florida Statutes*.

NOW, THEREFORE, BE IT RESOLVED BY THE BOARD OF SUPERVISORS OF THE OCALA PRESERVE COMMUNITY DEVELOPMENT DISTRICT:

1. PUBLIC HEARING. A Public Hearing will be held to adopt the District’s Rules of Procedure on _____, 2021, at _____m.,
_____.

2. PUBLICATION. The District Secretary is directed to publish notice of the hearing in accordance with Section 120.54, *Florida Statutes*.

3. EFFECTIVE DATE. This Resolution shall become effective immediately upon its adoption.

PASSED AND ADOPTED this 23rd day of July, 2021.

ATTEST:

**OCALA PRESERVE COMMUNITY
DEVELOPMENT DISTRICT**

Secretary/Assistant Secretary

Chair/Vice Chair, Board of Supervisors

Ocala Preserve
Community Development District

6PI

**RULES OF PROCEDURE
OCALA PRESERVE COMMUNITY DEVELOPMENT DISTRICT**

EFFECTIVE AS OF _____, 2021

TABLE OF CONTENTS

Rule 1.0	General.....	2
Rule 1.1	Board of Supervisors; Officers and Voting.....	3
Rule 1.2	District Offices; Public Information and Inspection of Records; Policies; Service Contract Requirements; Financial Disclosure Coordination.	7
Rule 1.3	Public Meetings, Hearings, and Workshops.	10
Rule 1.4	Internal Controls to Prevent Fraud, Waste and Abuse.....	15
Rule 2.0	Rulemaking Proceedings.	16
Rule 3.0	Competitive Purchase.....	22
Rule 3.1	Procedure Under the Consultants' Competitive Negotiations Act.....	27
Rule 3.2	Procedure Regarding Auditor Selection.	31
Rule 3.3	Purchase of Insurance.....	36
Rule 3.4	Pre-qualification.....	38
Rule 3.5	Construction Contracts, Not Design-Build.....	43
Rule 3.6	Construction Contracts, Design-Build.....	47
Rule 3.7	Payment and Performance Bonds.	52
Rule 3.8	Goods, Supplies, and Materials.	53
Rule 3.9	Maintenance Services.	57
Rule 3.10	Contractual Services.	60
Rule 3.11	Protests with Respect to Proceedings under Rules 3.1, 3.2, 3.3, 3.4, 3.5, 3.6, 3.8, and 3.9.	61
Rule 4.0	Effective Date.	64

Rule 1.0 General.

- (1) The Ocala Preserve Community Development District (“District”) was created pursuant to the provisions of Chapter 190 of the Florida Statutes, and was established to provide for the ownership, operation, maintenance, and provision of various capital facilities and services within its jurisdiction. The purpose of these rules (“Rules”) is to describe the general operations of the District.
- (2) Definitions located within any section of these Rules shall be applicable within all other sections, unless specifically stated to the contrary.
- (3) Unless specifically permitted by a written agreement with the District, the District does not accept documents filed by electronic mail or facsimile transmission. Filings are only accepted during normal business hours.
- (4) A Rule of the District shall be effective upon adoption by affirmative vote of the District Board. After a Rule becomes effective, it may be repealed or amended only through the rulemaking procedures specified in these Rules. Notwithstanding, the District may immediately suspend the application of a Rule if the District determines that the Rule conflicts with Florida law. In the event that a Rule conflicts with Florida law and its application has not been suspended by the District, such Rule should be interpreted in the manner that best effectuates the intent of the Rule while also complying with Florida law. If the intent of the Rule absolutely cannot be effectuated while complying with Florida law, the Rule shall be automatically suspended.

Specific Authority: §§ 190.011(5), 190.011(15), Fla. Stat.

Law Implemented: §§ 190.011(5), 190.011(15), Fla. Stat.

Rule 1.1 Board of Supervisors; Officers and Voting.

- (1) Board of Supervisors. The Board of Supervisors of the District (“Board”) shall consist of five (5) members. Members of the Board (“Supervisors”) appointed by ordinance or rule or elected by landowners must be citizens of the United States of America and residents of the State of Florida. Supervisors elected or appointed by the Board to elector seats must be citizens of the United States of America, residents of the State of Florida and of the District and registered to vote with the Supervisor of Elections of the county in which the District is located and for those elected, shall also be qualified to run by the Supervisor of Elections. The Board shall exercise the powers granted to the District under Florida law.
 - (a) Supervisors shall hold office for the term specified by Section 190.006 of the Florida Statutes. If, during the term of office, any Board member(s) vacates their office, the remaining member(s) of the Board shall fill the vacancies by appointment for the remainder of the term(s). If three or more vacancies exist at the same time, a quorum, as defined herein, shall not be required to appoint replacement Board members.
 - (b) Three (3) members of the Board shall constitute a quorum for the purposes of conducting business, exercising powers and all other purposes. A Board member shall be counted toward the quorum if physically present at the meeting, regardless of whether such Board member is prohibited from, or abstains from, participating in discussion or voting on a particular item.
 - (c) Action taken by the Board shall be upon a majority vote of the members present, unless otherwise provided in the Rules or required by law. Subject to Rule 1.3(10), a Board member participating in the Board meeting by teleconference or videoconference shall be entitled to vote and take all other action as though physically present.
 - (d) Unless otherwise provided for by an act of the Board, any one Board member may attend a mediation session on behalf of the Board. Any agreement resulting from such mediation session must be approved pursuant to subsection (1)(c) of this Rule.
- (2) Officers. At the first Board meeting held after each election where the newly elected members take office, the Board shall select a Chairperson, Vice-Chairperson, Secretary, Assistant Secretary, and Treasurer.
 - (a) The Chairperson must be a member of the Board. If the Chairperson resigns from that office or ceases to be a member of the Board, the Board shall select a Chairperson. The Chairperson serves at the pleasure of the Board. The Chairperson shall be authorized to execute resolutions and

contracts on the District's behalf. The Chairperson shall convene and conduct all meetings of the Board. In the event the Chairperson is unable to attend a meeting, the Vice-Chairperson shall convene and conduct the meeting. The Chairperson or Vice-Chairperson may delegate the responsibility of conducting the meeting to the District's manager ("District Manager") or District Counsel, in whole or in part.

- (b) The Vice-Chairperson shall be a member of the Board and shall have such duties and responsibilities as specifically designated by the Board from time to time. The Vice-Chairperson has the authority to execute resolutions and contracts on the District's behalf in the absence of the Chairperson. If the Vice-Chairperson resigns from office or ceases to be a member of the Board, the Board shall select a Vice-Chairperson. The Vice-Chairperson serves at the pleasure of the Board.
- (c) The Secretary of the Board serves at the pleasure of the Board and need not be a member of the Board. The Secretary shall be responsible for maintaining the minutes of Board meetings and may have other duties assigned by the Board from time to time. An employee of the District Manager may serve as Secretary. The Secretary shall be bonded by a reputable and qualified bonding company in at least the amount of one million dollars (\$1,000,000), or have in place a fidelity bond, employee theft insurance policy, or a comparable product in at least the amount of one million dollars (\$1,000,000) that names the District as an additional insured.
- (d) The Treasurer need not be a member of the Board but must be a resident of the State of Florida. The Treasurer shall perform duties described in Section 190.007(2) and (3) of the Florida Statutes, as well as those assigned by the Board from time to time. The Treasurer shall serve at the pleasure of the Board. The Treasurer shall either be bonded by a reputable and qualified bonding company in at least the amount of one million dollars (\$1,000,000), or have in place a fidelity bond, employee theft insurance policy, or a comparable product in at least the amount of one million dollars (\$1,000,000) that names the District as an additional insured.
- (e) In the event that both the Chairperson and Vice-Chairperson are absent from a Board meeting and a quorum is present, the Board may designate one of its members or a member of District staff to convene and conduct the meeting. In such circumstances, any of the Board members present are authorized to execute agreements, resolutions, and other documents approved by the Board at such meeting. In the event that the Chairperson and Vice-Chairperson are both unavailable to execute a document

previously approved by the Board, the Secretary or any Assistant Secretary may execute such document.

- (f) The Board may assign additional duties to District officers from time to time, which include, but are not limited to, executing documents on behalf of the District.
 - (g) The Chairperson, Vice-Chairperson, and any other person authorized by District Resolution may sign checks and warrants for the District, countersigned by the Treasurer or other persons authorized by the Board.
- (3) Committees. The Board may establish committees of the Board, either on a permanent or temporary basis, to perform specifically designated functions. Committees may include individuals who are not members of the Board. Such functions may include, but are not limited to, review of bids, proposals, and qualifications, contract negotiations, personnel matters, and budget preparation.
- (4) Record Book. The Board shall keep a permanent record book entitled "Record of Proceedings," in which shall be recorded minutes of all meetings, resolutions, proceedings, certificates, and corporate acts. The Records of Proceedings shall be located at a District office and shall be available for inspection by the public.
- (5) Meetings. For each fiscal year, the Board shall establish a schedule of regular meetings, which shall be published in a newspaper of general circulation in the county in which the District is located and filed with the local general-purpose governments within whose boundaries the District is located. All meetings of the Board and Committees serving an advisory function shall be open to the public in accord with the provisions of Chapter 286 of the Florida Statutes.
- (6) Voting Conflict of Interest. The Board shall comply with Section 112.3143 of the Florida Statutes, so as to ensure the proper disclosure of conflicts of interest on matters coming before the Board for a vote. For the purposes of this section, "voting conflict of interest" shall be governed by the Florida Constitution and Chapters 112 and 190 of the Florida Statutes, as amended from time to time. Generally, a voting conflict exists when a Board member is called upon to vote on an item which would inure to the Board member's special private gain or loss or the Board member knows would inure to the special private gain or loss of a principal by whom the Board member is retained, the parent organization or subsidiary of a corporate principal, a business associate, or a relative including only a father, mother, son, daughter, husband, wife, brother, sister, father-in-law, mother-in-law, son-in-law, and daughter-in-law.
- (a) When a Board member knows the member has a conflict of interest on a matter coming before the Board, the member should notify the Board's

Secretary prior to participating in any discussion with the Board on the matter. The member shall publicly announce the conflict of interest at the meeting. This announcement shall appear in the minutes.

If the Board member was elected at a landowner's election or appointed to fill a vacancy of a seat last filled at a landowner's election, the Board member may vote or abstain from voting on the matter at issue. If the Board member was elected by electors residing within the District, the Board member is prohibited from voting on the matter at issue. In the event that the Board member intends to abstain or is prohibited from voting, such Board member shall not participate in the discussion on the item subject to the vote.

The Board's Secretary shall prepare a Memorandum of Voting Conflict (Form 8B) which shall then be signed by the Board member, filed with the Board's Secretary, and provided for attachment to the minutes of the meeting within fifteen (15) days of the meeting.

- (b) If a Board member inadvertently votes on a matter and later learns he or she has a conflict on the matter, the member shall immediately notify the Board's Secretary. Within fifteen (15) days of the notification, the member shall file the appropriate Memorandum of Voting Conflict, which will be attached to the minutes of the Board meeting during which the vote on the matter occurred. The Memorandum of Voting Conflict shall immediately be provided to other Board members and shall be read publicly at the next meeting held subsequent to the filing of the Memorandum of Voting Conflict. The Board member's vote is unaffected by this filing.
- (c) It is not a conflict of interest for a Board member, the District Manager, or an employee of the District to be a stockholder, officer or employee of a landowner or of an entity affiliated with a landowner.
- (d) In the event that a Board member elected at a landowner's election or appointed to fill a vacancy of a seat last filled at a landowner's election, has a continuing conflict of interest, such Board member is permitted to file a Memorandum of Voting Conflict at any time in which it shall state the nature of the continuing conflict. Only one such continuing Memorandum of Voting Conflict shall be required to be filed for each term the Board member is in office.

Specific Authority: §§ 190.011(5), 190.011(15), Fla. Stat.
Law Implemented: §§ 112.3143, 190.006, 190.007, Fla. Stat.

Rule 1.2 District Offices; Public Information and Inspection of Records; Policies; Service Contract Requirements; Financial Disclosure Coordination.

- (1) District Offices. Unless otherwise designated by the Board, the official District office shall be the District Manager's office identified by the District Manager. If the District Manager's office is not located within the county in which the District is located, the Board shall designate a local records office within such county which shall at a minimum contain, but not be limited to, the following documents:
- (a) Agenda packages for prior 24 months and next meeting;
 - (b) Official minutes of meetings, including adopted resolutions of the Board;
 - (c) Names and addresses of current Board members and District Manager, unless such addresses are protected from disclosure by law;
 - (d) Adopted engineer's reports;
 - (e) Adopted assessment methodologies/reports;
 - (f) Adopted disclosure of public financing;
 - (g) Limited Offering Memorandum for each financing undertaken by the District;
 - (h) Proceedings, certificates, bonds given by all employees, and any and all corporate acts;
 - (i) District policies and rules;
 - (j) Fiscal year end audits; and
 - (k) Adopted budget for the current fiscal year.

The District Manager shall ensure that each District records office contains the documents required by Florida law.

- (2) Public Records. District public records include all documents, papers, letters, maps, books, tapes, photographs, films, sound recordings, data processing software, or other material, regardless of the physical form, characteristics, or means of transmission, made or received in connection with the transaction of official business of the District. All District public records not otherwise restricted by law may be copied or inspected at the District Manager's office during regular business hours. Certain District records can also be inspected and copied at the

District's local records office during regular business hours. All written public records requests shall be directed to the Secretary who by these rules is appointed as the District's records custodian. Regardless of the form of the request, any Board member or staff member who receives a public records request shall immediately forward or communicate such request to the Secretary for coordination of a prompt response. The Secretary, after consulting with District Counsel as to the applicability of any exceptions under the public records laws, shall be responsible for responding to the public records request. At no time can the District be required to create records or summaries of records, or prepare opinions regarding District policies, in response to a public records request.

- (3) Service Contracts. Any contract for services, regardless of cost, shall include provisions required by law that require the contractor to comply with public records laws. The District Manager shall be responsible for initially enforcing all contract provisions related to a contractor's duty to comply with public records laws.

- (4) Fees; Copies. Copies of public records shall be made available to the requesting person at a charge of \$0.15 per page for one-sided copies and \$0.20 per page for two-sided copies if not more than 8 ½ by 14 inches. For copies of public records in excess of the sizes listed in this section and for outside duplication services, the charge shall be equal to the actual cost of reproduction. Certified copies of public records shall be made available at a charge of one dollar (\$1.00) per page. If the nature or volume of records requested requires extensive use of information technology resources or extensive clerical or supervisory assistance, the District may charge, in addition to the duplication charge, a special service charge that is based on the cost the District incurs to produce the records requested. This charge may include, but is not limited to, the cost of information technology resource, employee labor, and fees charged to the District by consultants employed in fulfilling the request. In cases where the special service charge is based in whole or in part on the costs incurred by the District due to employee labor, consultant fees, or other forms of labor, those portions of the charge shall be calculated based on the lowest labor cost of the individual(s) who is/are qualified to perform the labor, taking into account the nature or volume of the public records to be inspected or copied. The charge may include the labor costs of supervisory and/or clerical staff whose assistance is required to complete the records request, in accordance with Florida law. For purposes of this Rule, the word "extensive" shall mean that it will take more than 15 minutes to locate, review for confidential information, copy and re-file the requested material. In cases where extensive personnel time is determined by the District to be necessary to safeguard original records being inspected, the special service charge provided for in this section shall apply. If the total fees, including but not limited to special service charges, are anticipated to exceed twenty-five dollars (\$25.00), then, prior to commencing work on the request, the District will inform the person

making the public records request of the estimated cost, with the understanding that the final cost may vary from that estimate. If the person making the public records request decides to proceed with the request, payment of the estimated cost is required in advance. Should the person fail to pay the estimate, the District is under no duty to produce the requested records. After the request has been fulfilled, additional payments or credits may be due. The District is under no duty to produce records in response to future records requests if the person making the request owes the District for past unpaid duplication charges, special service charges, or other required payments or credits.

- (5) Records Retention. The Secretary of the District shall be responsible for retaining the District's records in accordance with applicable Florida law.
- (6) Policies. The Board may adopt policies related to the conduct of its business and the provision of services either by resolution or motion.
- (7) Financial Disclosure Coordination. Unless specifically designated by Board resolution otherwise, the Secretary shall serve as the Financial Disclosure Coordinator ("Coordinator") for the District as required by the Florida Commission on Ethics ("Commission"). The Coordinator shall create, maintain and update a list of the names, e-mail addresses, physical addresses, and names of the agency of, and the office or position held by, all Supervisors and other persons required by Florida law to file a statement of financial interest due to his or her affiliation with the District ("Reporting Individual"). The Coordinator shall provide this list to the Commission by February 1 of each year, which list shall be current as of December 31 of the prior year. Each Supervisor and Reporting Individual shall promptly notify the Coordinator in writing if there are any changes to such person's name, e-mail address, or physical address. Each Supervisor and Reporting Individual shall promptly notify the Commission in the manner prescribed by the Commission if there are any changes to such person's e-mail address.

Specific Authority: §§ 190.011(5), 190.011(15), Fla. Stat.

Law Implemented: §§ 112.31446(3), 112.3145(8)(a)1., 119.07, 119.0701, 190.006, Fla. Stat.

Rule 1.3 Public Meetings, Hearings, and Workshops.

- (1) Notice. Except in emergencies, or as otherwise required by statute or these Rules, at least seven (7) days, but no more than thirty (30) days public notice shall be given of any public meeting, hearing or workshop of the Board. Public notice shall be given by publication in a newspaper of general circulation in the District and in the county in which the District is located. "General circulation" means a publication that is printed and published at least once a week for the preceding year, offering at least 25% of its words in the English language, qualifies as a periodicals material for postal purposes in the county in which the District is located, is for sale to the public generally, is available to the public generally for the publication of official or other notices, and is customarily containing information of a public character or of interest or of value to the residents or owners of property in the county where published, or of interest or of value to the general public. The annual meeting notice required to be published by Section 189.015 of the Florida Statutes, shall be published in a newspaper not of limited subject matter, which is published at least five days a week, unless the only newspaper in the county is published less than five days a week. Each Notice shall state, as applicable:
- (a) The date, time and place of the meeting, hearing or workshop;
 - (b) A brief description of the nature, subjects, and purposes of the meeting, hearing, or workshop;
 - (c) The District office address for the submission of requests for copies of the agenda, as well as a contact name and telephone number for verbal requests for copies of the agenda; and
 - (d) The following or substantially similar language: "Pursuant to provisions of the Americans with Disabilities Act, any person requiring special accommodations to participate in this meeting/hearing/workshop is asked to advise the District Office at least forty-eight (48) hours before the meeting/hearing/workshop by contacting the District Manager at (____) _____. If you are hearing or speech impaired, please contact the Florida Relay Service at 1 (800) 955-8770 or 1 (800) 955-8771, who can aid you in contacting the District Office."
 - (e) The following or substantially similar language: "A person who decides to appeal any decision made at the meeting/hearing/workshop with respect to any matter considered at the meeting/hearing/workshop is advised that person will need a record of the proceedings and that accordingly, the person may need to ensure that a verbatim record of the proceedings is

made including the testimony and evidence upon which the appeal is to be based.”

- (f) The following or substantially similar language: “The meeting [or hearing or workshop] may be continued in progress without additional notice to a time, date, and location stated on the record.”
- (2) Mistake. In the event that a meeting is held under the incorrect assumption that notice required by law and these Rules has been given, the Board at its next properly noticed meeting shall cure such defect by considering the agenda items from the prior meeting individually and anew.
- (3) Agenda. The District Manager, under the guidance of District Counsel and the Chairperson or Vice-Chairperson, shall prepare an agenda of the meeting/hearing/workshop. The agenda and any meeting materials available in an electronic format, excluding any confidential and any confidential and exempt information, shall be available to the public at least seven days before the meeting/hearing/workshop, except in an emergency. Meeting materials shall be defined as, and limited to, the agenda, meeting minutes, resolutions, and agreements of the District that District staff deems necessary for Board approval. Inclusion of additional materials for Board consideration other than those defined herein as “meeting materials” shall not convert such materials into “meeting materials.” For good cause, the agenda may be changed after it is first made available for distribution, and additional materials may be added or provided under separate cover at the meeting. The requirement of good cause shall be liberally construed to allow the District to efficiently conduct business and to avoid the expenses associated with special meetings.

The District may, but is not required to, use the following format in preparing its agenda for its regular meetings:

- Call to order
- Roll call
- Public comment
- Organizational matters
- Review of minutes
- Specific items of old business
- Specific items of new business
- Staff reports
 - (a) District Counsel
 - (b) District Engineer
 - (c) District Manager
 - 1. Financial Report
 - 2. Approval of Expenditures

Supervisor's requests and comments
Public comment
Adjournment

- (4) Minutes. The Secretary shall be responsible for preparing and keeping the minutes of each meeting of the Board. Minutes shall be corrected and approved by the Board at a subsequent meeting. The Secretary may work with other staff members in preparing draft minutes for the Board's consideration.
- (5) Special Requests. Persons wishing to receive, by mail, notices or agendas of meetings, may so advise the District Manager or Secretary at the District Office. Such persons shall furnish a mailing address in writing and shall be required to pre-pay the cost of the copying and postage.
- (6) Emergency Meetings. The Chairperson, or Vice-Chairperson if the Chairperson is unavailable, upon consultation with the District Manager and District Counsel, if available, may convene an emergency meeting of the Board without first having complied with sections (1) and (3) of this Rule, to act on emergency matters that may affect the public health, safety, or welfare. Whenever possible, the District Manager shall make reasonable efforts to provide public notice and notify all Board members of an emergency meeting twenty-four (24) hours in advance. Reasonable efforts may include telephone notification. Notice of the emergency meeting must be provided both before and after the meeting on the District's website, if it has one. Whenever an emergency meeting is called, the District Manager shall be responsible for notifying at least one newspaper of general circulation in the District. After an emergency meeting, the Board shall publish in a newspaper of general circulation in the District, the time, date and place of the emergency meeting, the reasons why an emergency meeting was necessary, and a description of the action taken. Actions taken at an emergency meeting may be ratified by the Board at a regularly noticed meeting subsequently held.
- (7) Public Comment. The Board shall set aside a reasonable amount of time at each meeting for public comment and members of the public shall be permitted to provide comment on any proposition before the Board. The portion of the meeting generally reserved for public comment shall be identified in the agenda. Policies governing public comment may be adopted by the Board in accordance with Florida law.
- (8) Budget Hearing. Notice of hearing on the annual budget(s) shall be in accord with Section 190.008 of the Florida Statutes. Once adopted in accord with Section 190.008 of the Florida Statutes, the annual budget(s) may be amended from time to time by action of the Board. Approval of invoices by the Board in excess of the funds allocated to a particular budgeted line item shall serve to amend the budgeted line item.

- (9) Public Hearings. Notice of required public hearings shall contain the information required by applicable Florida law and by these Rules applicable to meeting notices and shall be mailed and published as required by Florida law. The District Manager shall ensure that all such notices, whether mailed or published, contain the information required by Florida law and these Rules and are mailed and published as required by Florida law. Public hearings may be held during Board meetings when the agenda includes such public hearing.
- (10) Participation by Teleconference/Videoconference. District staff may participate in Board meetings by teleconference or videoconference. Board members may also participate in Board meetings by teleconference or videoconference if in the good judgment of the Board extraordinary circumstances exist; provided however, at least three Board members must be physically present at the meeting location to establish a quorum. Such extraordinary circumstances shall be presumed when a Board member participates by teleconference or videoconference, unless a majority of the Board members physically present determines that extraordinary circumstances do not exist.
- (11) Board Authorization. The District has not adopted Robert's Rules of Order. For each agenda item, there shall be discussion permitted among the Board members during the meeting. Unless such procedure is waived by the Board, approval or disapproval of resolutions and other proposed Board actions shall be in the form of a motion by one Board member, a second by another Board member, and an affirmative vote by the majority of the Board members present. Any Board member, including the Chairperson, can make or second a motion.
- (12) Continuances. Any meeting or public hearing of the Board may be continued without re-notice or re-advertising provided that:
- (a) The Board identifies on the record at the original meeting a reasonable need for a continuance;
 - (b) The continuance is to a specified date, time, and location publicly announced at the original meeting; and
 - (c) The public notice for the original meeting states that the meeting may be continued to a date and time and states that the date, time, and location of any continuance shall be publicly announced at the original meeting and posted at the District Office immediately following the original meeting.
- (13) Attorney-Client Sessions. An Attorney-Client Session is permitted when the District's attorneys deem it necessary to meet in private with the Board to discuss pending litigation to which the District is a party before a court or administrative

agency or as may be authorized by law. The District's attorney must request such session at a public meeting. Prior to holding the Attorney-Client Session, the District must give reasonable public notice of the time and date of the session and the names of the persons anticipated to attend the session. The session must commence at an open meeting in which the Chairperson or Vice-Chairperson announces the commencement of the session, the estimated length of the session, and the names of the persons who will be attending the session. The discussion during the session is confined to settlement negotiations or strategy related to litigation expenses or as may be authorized by law. Only the Board, the District's attorneys (including outside counsel), the District Manager, and the court reporter may attend an Attorney-Client Session. During the session, no votes may be taken and no final decisions concerning settlement can be made. Upon the conclusion of the session, the public meeting is reopened, and the Chairperson or Vice-Chairperson must announce that the session has concluded. The session must be transcribed by a court-reporter and the transcript of the session filed with the District Secretary within a reasonable time after the session. The transcript shall not be available for public inspection until after the conclusion of the litigation.

- (14) Security and Firesafety Board Discussions. Portions of a meeting which relate to or would reveal a security or firesafety system plan or portion thereof made confidential and exempt by section 119.071(3)(a), Florida Statutes, are exempt from the public meeting requirements and other requirements of section 286.011, Florida Statutes, and section 24(b), Article 1 of the State Constitution. Should the Board wish to discuss such matters, members of the public shall be required to leave the meeting room during such discussion. Any records of the Board's discussion of such matters, including recordings or minutes, shall be maintained as confidential and exempt records in accordance with Florida law.

Specific Authority: §§ 190.011(5), 190.011(15), Fla. Stat.

Law Implemented: §§ 189.069(2)(a)16, 190.006, 190.007, 190.008, 286.0105, 286.011, 286.0113, 286.0114, Fla. Stat.

Rule 1.4 Internal Controls to Prevent Fraud, Waste and Abuse

- (1) Internal Controls. The District shall establish and maintain internal controls designed to:
- (a) Prevent and detect “fraud,” “waste” and “abuse” as those terms are defined in section 11.45(1), Florida Statutes; and
 - (b) Promote and encourage compliance with applicable laws, rules contracts, grant agreements, and best practices; and
 - (c) Support economical and efficient operations; and
 - (d) Ensure reliability of financial records and reports; and
 - (e) Safeguard assets.
- (2) Adoption. The internal controls to prevent fraud, waste and abuse shall be adopted and amended by the District in the same manner as District policies.

Specific Authority: §§ 190.011(5), 190.011(15), Fla. Stat.
Law Implemented: § 218.33(3), Fla. Stat.

Rule 2.0 Rulemaking Proceedings.

- (1) Commencement of Proceedings. Proceedings held for adoption, amendment, or repeal of a District rule shall be conducted according to these Rules. Rulemaking proceedings shall be deemed to have been initiated upon publication of notice by the District. A “rule” is a District statement of general applicability that implements, interprets, or prescribes law or policy, or describes the procedure or practice requirements of the District (“Rule”). Nothing herein shall be construed as requiring the District to consider or adopt rules unless required by Chapter 190 of the Florida Statutes. Policies adopted by the District which do not consist of rates, fees, rentals or other monetary charges may be, but are not required to be, implemented through rulemaking proceedings.
- (2) Notice of Rule Development.
 - (a) Except when the intended action is the repeal of a Rule, the District shall provide notice of the development of a proposed rule by publication of a Notice of Rule Development in a newspaper of general circulation in the District before providing notice of a proposed rule as required by section (3) of this Rule. Consequently, the Notice of Rule Development shall be published at least twenty-nine (29) days prior to the public hearing on the proposed Rule. The Notice of Rule Development shall indicate the subject area to be addressed by rule development, provide a short, plain explanation of the purpose and effect of the proposed rule, cite the specific legal authority for the proposed rule, and include a statement of how a person may promptly obtain, without cost, a copy of any preliminary draft, if available.
 - (b) All rules as drafted shall be consistent with Sections 120.54(1)(g) and 120.54(2)(b) of the Florida Statutes.
- (3) Notice of Proceedings and Proposed Rules.
 - (a) Prior to the adoption, amendment, or repeal of any rule other than an emergency rule, the District shall give notice of its intended action, setting forth a short, plain explanation of the purpose and effect of the proposed action, a reference to the specific rulemaking authority pursuant to which the rule is adopted, and a reference to the section or subsection of the Florida Statutes being implemented, interpreted, or made specific. The notice shall include a summary of the District’s statement of the estimated regulatory costs, if one has been prepared, based on the factors set forth in Section 120.541(2) of the Florida Statutes, and a statement that any person who wishes to provide the District with a lower cost regulatory alternative as provided by Section 120.541(1), must do so in writing within

twenty-one (21) days after publication of the notice. The notice shall additionally include a statement that any affected person may request a public hearing by submitting a written request within twenty-one (21) days after the date of publication of the notice. Except when intended action is the repeal of a rule, the notice shall include a reference to both the date on which and the place where the Notice of Rule Development required by section (2) of this Rule appeared.

- (b) The notice shall be published in a newspaper of general circulation in the District and each county in which the District is located not less than twenty-eight (28) days prior to the intended action. The proposed rule shall be available for inspection and copying by the public at the time of the publication of notice.
 - (c) The notice shall be mailed to all persons named in the proposed rule and to all persons who, at least fourteen (14) days prior to such mailing, have made requests of the District for advance notice of its rulemaking proceedings. Any person may file a written request with the District Manager to receive notice by mail of District proceedings to adopt, amend, or repeal a rule. Such persons must furnish a mailing address and may be required to pay the cost of copying and mailing.
- (4) Rule Development Workshops. Whenever requested in writing by any affected person, the District must either conduct a rule development workshop prior to proposing rules for adoption or the Chairperson must explain in writing why a workshop is unnecessary. The District may initiate a rule development workshop but is not required to do so.
- (5) Petitions to Initiate Rulemaking. All Petitions to Initiate Rulemaking proceedings must contain the name, address, and telephone number of the petitioner, the specific action requested, the specific reason for adoption, amendment, or repeal, the date submitted, the text of the proposed rule, and the facts showing that the petitioner is regulated by the District or has a substantial interest in the rulemaking. Not later than sixty (60) calendar days following the date of filing a petition, the Board shall initiate rulemaking proceedings or deny the petition with a written statement of its reasons for the denial. If the petition is directed to an existing policy that the District has not formally adopted as a rule, the District may, in its discretion, notice and hold a public hearing on the petition to consider the comments of the public directed to the policy, its scope and application, and to consider whether the public interest is served adequately by the application of the policy on a case-by-case basis, as contrasted with its formal adoption as a rule. However, this section shall not be construed as requiring the District to adopt a rule to replace a policy.

- (6) Rulemaking Materials. After the publication of the notice referenced in section (3) of this Rule, the Board shall make available for public inspection and shall provide, upon request and payment of the cost of copies, the following materials:
- (a) The text of the proposed rule, or any amendment or repeal of any existing rules;
 - (b) A detailed written statement of the facts and circumstances justifying the proposed rule;
 - (c) A copy of the statement of estimated regulatory costs if required by Section 120.541 of the Florida Statutes; and
 - (d) The published notice.
- (7) Hearing. The District may, or, upon the written request of any affected person received within twenty-one (21) days after the date of publication of the notice described in section (3) of this Rule, shall, provide a public hearing for the presentation of evidence, argument, and oral statements, within the reasonable conditions and limitations imposed by the District to avoid duplication, irrelevant comments, unnecessary delay, or disruption of the proceedings. The District shall publish notice of the public hearing in a newspaper of general circulation within the District either in the text of the notice described in section (3) of this Rule or in a separate publication at least seven (7) days before the scheduled public hearing. The notice shall specify the date, time, and location of the public hearing, and the name, address, and telephone number of the District contact person who can provide information about the public hearing. Written statements may be submitted by any person prior to or at the public hearing. All timely submitted written statements shall be considered by the District and made part of the rulemaking record.
- (8) Emergency Rule Adoption. The Board may adopt an emergency rule if it finds that immediate danger to the public health, safety, or welfare exists which requires immediate action. Prior to the adoption of an emergency rule, the District Manager shall make reasonable efforts to notify a newspaper of general circulation in the District. Notice of emergency rules shall be published as soon as possible in a newspaper of general circulation in the District. The District may use any procedure which is fair under the circumstances in the adoption of an emergency rule as long as it protects the public interest as determined by the District and otherwise complies with these provisions.
- (9) Negotiated Rulemaking. The District may use negotiated rulemaking in developing and adopting rules pursuant to Section 120.54(2)(d) of the Florida Statutes, except that any notices required under Section 120.54(2)(d) of the

Florida Statutes, may be published in a newspaper of general circulation in the county in which the District is located.

- (10) Rulemaking Record. In all rulemaking proceedings, the District shall compile and maintain a rulemaking record. The record shall include, if applicable:
- (a) The texts of the proposed rule and the adopted rule;
 - (b) All notices given for a proposed rule;
 - (c) Any statement of estimated regulatory costs for the rule;
 - (d) A written summary of hearings, if any, on the proposed rule;
 - (e) All written comments received by the District and responses to those written comments; and
 - (f) All notices and findings pertaining to an emergency rule.
- (11) Petitions to Challenge Existing Rules.
- (a) Any person substantially affected by a rule may seek an administrative determination of the invalidity of the rule on the ground that the rule is an invalid exercise of the District's authority.
 - (b) The petition seeking an administrative determination must state with particularity the provisions alleged to be invalid with sufficient explanation of the facts or grounds for the alleged invalidity and facts sufficient to show that the person challenging a rule is substantially affected by it.
 - (c) The petition shall be filed with the District. Within 10 days after receiving the petition, the Chairperson shall, if the petition complies with the requirements of subsection (b) of this section, designate any member of the Board (including the Chairperson), District Manager, District Counsel, or other person as a hearing officer who shall conduct a hearing within 30 days thereafter, unless the petition is withdrawn or a continuance is granted by agreement of the parties. The failure of the District to follow the applicable rulemaking procedures or requirements in this Rule shall be presumed to be material; however, the District may rebut this presumption by showing that the substantial interests of the petitioner and the fairness of the proceedings have not been impaired.
 - (d) Within 30 days after the hearing, the hearing officer shall render a decision and state the reasons therefor in writing.

- (e) Hearings held under this section shall be de novo in nature. The petitioner has a burden of proving by a preponderance of the evidence that the existing rule is an invalid exercise of District authority as to the objections raised. The hearing officer may:
 - (i) Administer oaths and affirmations;
 - (ii) Rule upon offers of proof and receive relevant evidence;
 - (iii) Regulate the course of the hearing, including any pre-hearing matters;
 - (iv) Enter orders; and
 - (v) Make or receive offers of settlement, stipulation, and adjustment.
 - (f) The petitioner and the District shall be adverse parties. Other substantially affected persons may join the proceedings as intervenors on appropriate terms which shall not unduly delay the proceedings.
- (12) Variations and Waivers. A “variance” means a decision by the District to grant a modification to all or part of the literal requirements of a rule to a person who is subject to the rule. A “waiver” means a decision by the District not to apply all or part of a rule to a person who is subject to the rule. Variations and waivers from District rules may be granted subject to the following:
- (a) Variations and waivers shall be granted when the person subject to the rule demonstrates that the purpose of the underlying statute will be or has been achieved by other means by the person, and when application of the rule would create a substantial hardship or would violate principles of fairness. For purposes of this section, "substantial hardship" means a demonstrated economic, technological, legal, or other type of hardship to the person requesting the variance or waiver. For purposes of this section, "principles of fairness" are violated when the literal application of a rule affects a particular person in a manner significantly different from the way it affects other similarly situated persons who are subject to the rule.
 - (b) A person who is subject to regulation by a District Rule may file a petition with the District, requesting a variance or waiver from the District’s Rule. Each petition shall specify:
 - (i) The rule from which a variance or waiver is requested;
 - (ii) The type of action requested;

- (iii) The specific facts that would justify a waiver or variance for the petitioner; and
 - (iv) The reason why the variance or the waiver requested would serve the purposes of the underlying statute.
 - (c) The District shall review the petition and may request only that information needed to clarify the petition or to answer new questions raised by or directly related to the petition. If the petitioner asserts that any request for additional information is not authorized by law or by Rule of the District, the District shall proceed, at the petitioner's written request, to process the petition.
 - (d) The Board shall grant or deny a petition for variance or waiver and shall announce such disposition at a publicly held meeting of the Board, within ninety (90) days after receipt of the original petition, the last item of timely requested additional material, or the petitioner's written request to finish processing the petition. The District's statement granting or denying the petition shall contain a statement of the relevant facts and reasons supporting the District's action.
- (13) Rates, Fees, Rentals and Other Charges. All rates, fees, rentals, or other charges shall be subject to rulemaking proceedings. Policies adopted by the District which do not consist of rates, fees, rentals or other charges may be, but are not required to be, implemented through rulemaking proceedings.

Specific Authority: §§ 190.011(5), 190.011(15), 190.035, Fla. Stat.

Law Implemented: §§ 190.011(5), 190.035(2), Fla. Stat.

Rule 3.0 Competitive Purchase.

- (1) Purpose and Scope. In order to comply with Sections 190.033(1) through (3), 287.055 and 287.017 of the Florida Statutes, the following provisions shall apply to the purchase of Professional Services, insurance, construction contracts, design-build services, goods, supplies, and materials, Contractual Services, and maintenance services.
- (2) Board Authorization. Except in cases of an Emergency Purchase, a competitive purchase governed by these Rules shall only be undertaken after authorization by the Board.
- (3) Definitions.
 - (a) “Competitive Solicitation” means a formal, advertised procurement process, other than an Invitation to Bid, Request for Proposals, or Invitation to Negotiate, approved by the Board to purchase commodities and/or services which affords vendors fair treatment in the competition for award of a District purchase contract.
 - (b) “Continuing Contract” means a contract for Professional Services entered into in accordance with Section 287.055 of the Florida Statutes, between the District and a firm, whereby the firm provides Professional Services to the District for projects in which the costs do not exceed two million dollars (\$2,000,000), for a study activity when the fee for such Professional Services to the District does not exceed two hundred thousand dollars (\$200,000), or for work of a specified nature as outlined in the contract with the District, with no time limitation except that the contract must provide a termination clause (for example, a contract for general District engineering services). Firms providing Professional Services under Continuing Contracts shall not be required to bid against one another.
 - (c) “Contractual Service” means the rendering by a contractor of its time and effort rather than the furnishing of specific commodities. The term applies only to those services rendered by individuals and firms who are independent contractors. Contractual Services do not include auditing services, Maintenance Services, or Professional Services as defined in Section 287.055(2)(a) of the Florida Statutes, and these Rules. Contractual Services also do not include any contract for the furnishing of labor or materials for the construction, renovation, repair, modification, or demolition of any facility, building, portion of building, utility, park, parking lot, or structure or other improvement to real property entered into pursuant to Chapter 255 of the Florida Statutes, and Rules 3.5 or 3.6.

- (d) “Design-Build Contract” means a single contract with a Design-Build Firm for the design and construction of a public construction project.
- (e) “Design-Build Firm” means a partnership, corporation or other legal entity that:
 - (i) Is certified under Section 489.119 of the Florida Statutes, to engage in contracting through a certified or registered general contractor or a certified or registered building contractor as the qualifying agent; or
 - (ii) Is certified under Section 471.023 of the Florida Statutes, to practice or to offer to practice engineering; certified under Section 481.219 of the Florida Statutes, to practice or to offer to practice architecture; or certified under Section 481.319 of the Florida Statutes, to practice or to offer to practice landscape architecture.
- (f) “Design Criteria Package” means concise, performance-oriented drawings or specifications for a public construction project. The purpose of the Design Criteria Package is to furnish sufficient information to permit Design-Build Firms to prepare a bid or a response to the District’s Request for Proposals, or to permit the District to enter into a negotiated Design-Build Contract. The Design Criteria Package must specify performance-based criteria for the public construction project, including the legal description of the site, survey information concerning the site, interior space requirements, material quality standards, schematic layouts and conceptual design criteria of the project, cost or budget estimates, design and construction schedules, site development requirements, provisions for utilities, stormwater retention and disposal, and parking requirements applicable to the project. Design Criteria Packages shall require firms to submit information regarding the qualifications, availability, and past work of the firms, including the partners and members thereof.
- (g) “Design Criteria Professional” means a firm who holds a current certificate of registration under Chapter 481 of the Florida Statutes, to practice architecture or landscape architecture, or a firm who holds a current certificate as a registered engineer under Chapter 471 of the Florida Statutes, to practice engineering, and who is employed by or under contract to the District to provide professional architect services, landscape architect services, or engineering services in connection with the preparation of the Design Criteria Package.
- (h) “Emergency Purchase” means a purchase necessitated by a sudden unexpected turn of events (for example, acts of God, riot, fires, floods,

hurricanes, accidents, or any circumstances or cause beyond the control of the Board in the normal conduct of its business), where the Board finds that the delay incident to competitive purchase would be detrimental to the interests of the District. This includes, but is not limited to, instances where the time to competitively award the project will jeopardize the funding for the project, will materially increase the cost of the project, or will create an undue hardship on the public health, safety, or welfare.

- (i) “Invitation to Bid” is a written solicitation for sealed bids with the title, date, and hour of the public bid opening designated specifically and defining the commodity or service involved. It includes printed instructions prescribing conditions for bidding, qualification, evaluation criteria, and provides for a manual signature of an authorized representative. It may include one or more bid alternates.
- (j) “Invitation to Negotiate” means a written solicitation for competitive sealed replies to select one or more vendors with which to commence negotiations for the procurement of commodities or services.
- (k) “Negotiate” means to conduct legitimate, arm’s length discussions and conferences to reach an agreement on a term or price.
- (l) “Professional Services” means those services within the scope of the practice of architecture, professional engineering, landscape architecture, or registered surveying and mapping, as defined by the laws of Florida, or those services performed by any architect, professional engineer, landscape architect, or registered surveyor and mapper, in connection with the firm's or individual's professional employment or practice.
- (m) “Proposal (or Reply or Response) Most Advantageous to the District” means, as determined in the sole discretion of the Board, the proposal, reply, or response that is:
 - (i) Submitted by a person or firm capable and qualified in all respects to perform fully the contract requirements, who has the integrity and reliability to assure good faith performance;
 - (ii) The most responsive to the Request for Proposals, Invitation to Negotiate, or Competitive Solicitation as determined by the Board; and
 - (iii) For a cost to the District deemed by the Board to be reasonable.

- (n) “Purchase” means acquisition by sale, rent, lease, lease/purchase, or installment sale. It does not include transfer, sale, or exchange of goods, supplies, or materials between the District and any federal, state, regional or local governmental entity or political subdivision of the State of Florida.
- (o) “Request for Proposals” or “RFP” is a written solicitation for sealed proposals with the title, date, and hour of the public opening designated and requiring the manual signature of an authorized representative. It may provide general information, applicable laws and rules, statement of work, functional or general specifications, qualifications, proposal instructions, work detail analysis, and evaluation criteria as necessary.
- (p) “Responsive and Responsible Bidder” means an entity or individual that has submitted a bid that conforms in all material respects to the Invitation to Bid and has the capability in all respects to fully perform the contract requirements and the integrity and reliability that will assure good faith performance. “Responsive and Responsible Vendor” means an entity or individual that has submitted a proposal, reply, or response that conforms in all material respects to the Request for Proposals, Invitation to Negotiate, or Competitive Solicitation and has the capability in all respects to fully perform the contract requirements and the integrity and reliability that will assure good faith performance. In determining whether an entity or individual is a Responsive and Responsible Bidder (or Vendor), the District may consider, in addition to factors described in the Invitation to Bid, Request for Proposals, Invitation to Negotiate, or Competitive Solicitation, the following:
 - (i) The ability and adequacy of the professional personnel employed by the entity/individual;
 - (ii) The past performance of the entity/individual for the District and in other professional employment;
 - (iii) The willingness of the entity/individual to meet time and budget requirements;
 - (iv) The geographic location of the entity’s/individual’s headquarters or office in relation to the project;
 - (v) The recent, current, and projected workloads of the entity/individual;
 - (vi) The volume of work previously awarded to the entity/individual;

- (vii) Whether the cost components of the bid or proposal are appropriately balanced; and
- (viii) Whether the entity/individual is a certified minority business enterprise.
- (q) “Responsive Bid,” “Responsive Proposal,” “Responsive Reply,” and “Responsive Response” all mean a bid, proposal, reply, or response which conforms in all material respects to the specifications and conditions in the Invitation to Bid, Request for Proposals, Invitations to Negotiate, or Competitive Solicitation document and these Rules, and the cost components of which, if any, are appropriately balanced. A bid, proposal, reply or response is not responsive if the person or firm submitting it fails to meet any material requirement relating to the qualifications, financial stability, or licensing of the bidder.

Specific Authority: §§ 190.011(5), 190.011(15), Fla. Stat.
Law Implemented: §§ 190.033, 255.20, 287.055, Fla. Stat.

Rule 3.1 Procedure Under the Consultants' Competitive Negotiations Act.

- (1) Scope. The following procedures are adopted for the selection of firms or individuals to provide Professional Services exceeding the thresholds herein described, for the negotiation of such contracts, and to provide for protest of actions of the Board under this Rule. As used in this Rule, "Project" means that fixed capital outlay study or planning activity when basic construction cost is estimated by the District to exceed the threshold amount provided in Section 287.017 of the Florida Statutes, for CATEGORY FIVE, or for a planning study activity when the fee for Professional Services is estimated by the District to exceed the threshold amount provided in Section 287.017 for CATEGORY TWO, as such categories may be amended or adjusted from time to time.

- (2) Qualifying Procedures. In order to be eligible to provide Professional Services to the District, a consultant must, at the time of receipt of the firm's qualification submittal:
 - (a) Hold all required applicable state professional licenses in good standing;
 - (b) Hold all required applicable federal licenses in good standing, if any;
 - (c) Hold a current and active Florida corporate charter or be authorized to do business in the State of Florida in accordance with Chapter 607 of the Florida Statutes, if the consultant is a corporation; and
 - (d) Meet any qualification requirements set forth in the District's Request for Qualifications.

Evidence of compliance with this Rule may be submitted with the qualifications, if requested by the District. In addition, evidence of compliance must be submitted any time requested by the District.

- (3) Public Announcement. Except in cases of valid public emergencies as certified by the Board, the District shall announce each occasion when Professional Services are required for a Project or a Continuing Contract by publishing a notice providing a general description of the Project, or the nature of the Continuing Contract, and the method for interested consultants to apply for consideration. The notice shall appear in at least one (1) newspaper of general circulation in the District and in such other places as the District deems appropriate. The notice must allow at least fourteen (14) days for submittal of qualifications from the date of publication. The District may maintain lists of consultants interested in receiving such notices. These consultants are encouraged to submit annually statements of qualifications and performance data. The District shall make reasonable efforts to provide copies of any notices to such consultants, but the failure to do so shall not give

such consultants any bid protest or other rights or otherwise disqualify any otherwise valid procurement process. The Board has the right to reject any and all qualifications, and such reservation shall be included in the published notice. Consultants not receiving a contract award shall not be entitled to recover from the District any costs of qualification package preparation or submittal.

(4) Competitive Selection.

- (a) The Board shall review and evaluate the data submitted in response to the notice described in section (3) of this Rule regarding qualifications and performance ability, as well as any statements of qualifications on file. The Board shall conduct discussions with, and may require public presentation by consultants regarding their qualifications, approach to the Project, and ability to furnish the required services. The Board shall then select and list the consultants, in order of preference, deemed to be the most highly capable and qualified to perform the required Professional Services, after considering these and other appropriate criteria:
 - (i) The ability and adequacy of the professional personnel employed by each consultant;
 - (ii) Whether a consultant is a certified minority business enterprise;
 - (iii) Each consultant's past performance;
 - (iv) The willingness of each consultant to meet time and budget requirements;
 - (v) The geographic location of each consultant's headquarters, office and personnel in relation to the project;
 - (vi) The recent, current, and projected workloads of each consultant; and
 - (vii) The volume of work previously awarded to each consultant by the District.
- (b) Nothing in these Rules shall prevent the District from evaluating and eventually selecting a consultant if less than three (3) Responsive qualification packages, including packages indicating a desire not to provide Professional Services on a given Project, are received.
- (c) If the selection process is administered by any person or committee other than the full Board, the selection made will be presented to the full Board

with a recommendation that competitive negotiations be instituted with the selected firms in order of preference listed.

- (d) Notice of the rankings adopted by the Board, including the rejection of some or all qualification packages, shall be provided in writing to all consultants by United States Mail, hand delivery, facsimile, or overnight delivery service. The notice shall include the following statement: "Failure to file a protest within the time prescribed in Rule 3.11 of the Rules of the District shall constitute a waiver of proceedings under those Rules," or wording to that effect. Protests of the District's ranking decisions under this Rule shall be in accordance with the procedures set forth in Rule 3.11.

(5) Competitive Negotiation.

- (a) After the Board has authorized the beginning of competitive negotiations, the District may begin such negotiations with the firm listed as most qualified to perform the required Professional Services at a rate or amount of compensation which the Board determines is fair, competitive, and reasonable.
- (b) In negotiating a lump-sum or cost-plus-a-fixed-fee professional contract for more than the threshold amount provided in Section 287.017 of the Florida Statutes, for CATEGORY FOUR, the firm receiving the award shall be required to execute a truth-in-negotiation certificate stating that "wage rates and other factual unit costs supporting the compensation are accurate, complete and current at the time of contracting." In addition, any professional service contract under which such a certificate is required, shall contain a provision that "the original contract price and any additions thereto, shall be adjusted to exclude any significant sums by which the Board determines the contract price was increased due to inaccurate, incomplete, or noncurrent wage rates and other factual unit costs."
- (c) Should the District be unable to negotiate a satisfactory agreement with the firm determined to be the most qualified at a price deemed by the District to be fair, competitive, and reasonable, then negotiations with that firm shall be terminated and the District shall immediately begin negotiations with the second most qualified firm. If a satisfactory agreement with the second firm cannot be reached, those negotiations shall be terminated and negotiations with the third most qualified firm shall be undertaken.
- (d) Should the District be unable to negotiate a satisfactory agreement with one of the top three (3) ranked consultants, additional firms shall be

selected by the District, in order of their competence and qualifications. Negotiations shall continue, beginning with the first-named firm on the list, until an agreement is reached or the list of firms is exhausted.

- (6) Contracts; Public Records. In accordance with Florida law, each contract entered into pursuant to this Rule shall include provisions required by law that require the contractor to comply with public records laws.
- (7) Continuing Contract. Nothing in this Rule shall prohibit a Continuing Contract between a consultant and the District.
- (8) Emergency Purchase. The District may make an Emergency Purchase without complying with these Rules. The fact that an Emergency Purchase has occurred or is necessary shall be noted in the minutes of the next Board meeting.

Specific Authority: §§ 190.011(5), 190.011(15), Fla. Stat.

Law Implemented: §§ 119.0701, 190.011(3), 190.033, 287.055, Fla. Stat.

Rule 3.2 Procedure Regarding Auditor Selection.

In order to comply with the requirements of Section 218.391 of the Florida Statutes, the following procedures are outlined for selection of firms or individuals to provide Auditing Services and for the negotiation of such contracts. For audits required under Chapter 190 of the Florida Statutes but not meeting the thresholds of Chapter 218 of the Florida Statutes, the District need not follow these procedures but may proceed with the selection of a firm or individual to provide Auditing Services and for the negotiation of such contracts in the manner the Board determines is in the best interests of the District.

(1) Definitions.

(a) "Auditing Services" means those services within the scope of the practice of a certified public accounting firm licensed under Chapter 473 of the Florida Statutes, and qualified to conduct audits in accordance with government auditing standards as adopted by the Florida Board of Accountancy.

(b) "Committee" means the auditor selection committee appointed by the Board as described in section (2) of this Rule.

(2) Establishment of Auditor Selection Committee. Prior to a public announcement under section (4) of this Rule that Auditing Services are required, the Board shall establish an auditor selection committee ("Committee"), the primary purpose of which is to assist the Board in selecting an auditor to conduct the annual financial audit required by Section 218.39 of the Florida Statutes. The Committee shall include at least three individuals, at least one of which must also be a member of the Board. The establishment and selection of the Committee must be conducted at a publicly noticed and held meeting of the Board. The Chairperson of the Committee must be a member of the Board. An employee, a chief executive officer, or a chief financial officer of the District may not serve as a member of the Committee; provided however such individual may serve the Committee in an advisory capacity.

(3) Establishment of Minimum Qualifications and Evaluation Criteria. Prior to a public announcement under section (4) of this Rule that Auditing Services are required, the Committee shall meet at a publicly noticed meeting to establish minimum qualifications and factors to use for the evaluation of Auditing Services to be provided by a certified public accounting firm licensed under Chapter 473 of the Florida Statutes, and qualified to conduct audits in accordance with government auditing standards as adopted by the Florida Board of Accountancy.

(a) Minimum Qualifications. In order to be eligible to submit a proposal, a firm must, at all relevant times including the time of receipt of the proposal by the District:

- (i) Hold all required applicable state professional licenses in good standing;
- (ii) Hold all required applicable federal licenses in good standing, if any;
- (iii) Hold a current and active Florida corporate charter or be authorized to do business in the State of Florida in accordance with Chapter 607 of the Florida Statutes, if the proposer is a corporation; and
- (iv) Meet any pre-qualification requirements established by the Committee and set forth in the RFP or other specifications.

If requested in the RFP or other specifications, evidence of compliance with the minimum qualifications as established by the Committee must be submitted with the proposal.

(b) Evaluation Criteria. The factors established for the evaluation of Auditing Services by the Committee shall include, but are not limited to:

- (i) Ability of personnel;
- (ii) Experience;
- (iii) Ability to furnish the required services; and
- (iv) Such other factors as may be determined by the Committee to be applicable to its particular requirements.

The Committee may also choose to consider compensation as a factor. If the Committee establishes compensation as one of the factors, compensation shall not be the sole or predominant factor used to evaluate proposals.

(4) Public Announcement. After identifying the factors to be used in evaluating the proposals for Auditing Services as set forth in section (3) of this Rule, the Committee shall publicly announce the opportunity to provide Auditing Services. Such public announcement shall include a brief description of the audit and how interested firms can apply for consideration and obtain the RFP. The notice shall appear in at least one (1) newspaper of general circulation in the District and the

county in which the District is located. The public announcement shall allow for at least seven (7) days for the submission of proposals.

- (5) Request for Proposals. The Committee shall provide interested firms with a Request for Proposals (“RFP”). The RFP shall provide information on how proposals are to be evaluated and such other information the Committee determines is necessary for the firm to prepare a proposal. The RFP shall state the time and place for submitting proposals.
- (6) Committee’s Evaluation of Proposals and Recommendation. The Committee shall meet at a publicly held meeting that is publicly noticed for a reasonable time in advance of the meeting to evaluate all qualified proposals and may, as part of the evaluation, require that each interested firm provide a public presentation where the Committee may conduct discussions with the firm, and where the firm may present information, regarding the firm’s qualifications. At the public meeting, the Committee shall rank and recommend in order of preference no fewer than three firms deemed to be the most highly qualified to perform the required services after considering the factors established pursuant to subsection (3)(b) of this Rule. If fewer than three firms respond to the RFP or if no firms respond to the RFP, the Committee shall recommend such firm as it deems to be the most highly qualified. Notwithstanding the foregoing, the Committee may recommend that any and all proposals be rejected.
- (7) Board Selection of Auditor.
 - (a) Where compensation was not selected as a factor used in evaluating the proposals, the Board shall negotiate with the firm ranked first and inquire of that firm as to the basis of compensation. If the Board is unable to negotiate a satisfactory agreement with the first ranked firm at a price deemed by the Board to be fair, competitive, and reasonable, then negotiations with that firm shall be terminated and the Board shall immediately begin negotiations with the second ranked firm. If a satisfactory agreement with the second ranked firm cannot be reached, those negotiations shall be terminated and negotiations with the third ranked firm shall be undertaken. The Board may reopen formal negotiations with any one of the three top-ranked firms, but it may not negotiate with more than one firm at a time. If the Board is unable to negotiate a satisfactory agreement with any of the selected firms, the Committee shall recommend additional firms in order of the firms’ respective competence and qualifications. Negotiations shall continue, beginning with the first-named firm on the list, until an agreement is reached or the list of firms is exhausted.

- (b) Where compensation was selected as a factor used in evaluating the proposals, the Board shall select the highest-ranked qualified firm or document in its public records the reason for not selecting the highest-ranked qualified firm.
 - (c) In negotiations with firms under this Rule, the Board may allow the District Manager, District Counsel, or other designee to conduct negotiations on its behalf.
 - (d) Notwithstanding the foregoing, the Board may reject any or all proposals. The Board shall not consider any proposal, or enter into any contract for Auditing Services, unless the proposed agreed-upon compensation is reasonable to satisfy the requirements of Section 218.39 of the Florida Statutes, and the needs of the District.
- (8) Contract. Any agreement reached under this Rule shall be evidenced by a written contract, which may take the form of an engagement letter signed and executed by both parties. The written contract shall include all provisions and conditions of the procurement of such services and shall include, at a minimum, the following:
- (a) A provision specifying the services to be provided and fees or other compensation for such services;
 - (b) A provision requiring that invoices for fees or other compensation be submitted in sufficient detail to demonstrate compliance with the terms of the contract;
 - (c) A provision setting forth deadlines for the auditor to submit a preliminary draft audit report to the District for review and to submit a final audit report no later than June 30 of the fiscal year that follows the fiscal year for which the audit is being conducted;
 - (d) A provision specifying the contract period, including renewals, and conditions under which the contract may be terminated or renewed. The maximum contract period including renewals shall be five (5) years. A renewal may be done without the use of the auditor selection procedures provided in this Rule but must be in writing.
 - (e) Provisions required by law that require the auditor to comply with public records laws.
- (9) Notice of Award. Once a negotiated agreement with a firm or individual is reached, or the Board authorizes the execution of an agreement with a firm where compensation was a factor in the evaluation of proposals, notice of the intent to

award, including the rejection of some or all proposals, shall be provided in writing to all proposers by United States Mail, hand delivery, facsimile, or overnight delivery service. The notice shall include the following statement: "Failure to file a protest within the time prescribed in Rule 3.11 of the Rules of the District shall constitute a waiver of proceedings under those Rules," or wording to that effect. Protests regarding the award of contracts under this Rule shall be as provided for in Rule 3.11. No proposer shall be entitled to recover any costs of proposal preparation or submittal from the District.

Specific Authority: §§ 190.011(5), 190.011(15), Fla. Stat.

Law Implemented: §§ 119.0701, 218.33, 218.391, Fla. Stat.

Rule 3.3 Purchase of Insurance.

- (1) Scope. The purchases of life, health, accident, hospitalization, legal expense, or annuity insurance, or all of any kinds of such insurance for the officers and employees of the District, and for health, accident, hospitalization, and legal expenses upon a group insurance plan by the District, shall be governed by this Rule. This Rule does not apply to the purchase of any other type of insurance by the District, including but not limited to liability insurance, property insurance, and directors and officers insurance. Nothing in this Rule shall require the District to purchase insurance.
- (2) Procedure. For a purchase of insurance within the scope of these Rules, the following procedure shall be followed:
 - (a) The Board shall cause to be prepared a Notice of Invitation to Bid.
 - (b) Notice of the Invitation to Bid shall be advertised at least once in a newspaper of general circulation within the District. The notice shall allow at least fourteen (14) days for submittal of bids.
 - (c) The District may maintain a list of persons interested in receiving notices of Invitations to Bid. The District shall make reasonable efforts to provide copies of any notices to such persons, but the failure to do so shall not give such consultants any bid protest or other rights or otherwise disqualify any otherwise valid procurement process.
 - (d) Bids shall be opened at the time and place noted in the Invitation to Bid.
 - (e) If only one (1) response to an Invitation is received, the District may proceed with the purchase. If no response to an Invitation to Bid is received, the District may take whatever steps are reasonably necessary in order to proceed with the purchase.
 - (f) The Board has the right to reject any and all bids and such reservations shall be included in all solicitations and advertisements.
 - (g) Simultaneously with the review of the submitted bids, the District may undertake negotiations with those companies that have submitted reasonable and timely bids and, in the opinion of the District, are fully qualified and capable of meeting all services and requirements. Bid responses shall be evaluated in accordance with the specifications and criteria contained in the Invitation to Bid; in addition, the total cost to the District, the cost, if any, to the District officers, employees, or their dependents, the geographic location of the company's headquarters and

offices in relation to the District, and the ability of the company to guarantee premium stability may be considered. A contract to purchase insurance shall be awarded to that company whose response to the Invitation to Bid best meets the overall needs of the District, its officers, employees, and/or dependents.

- (h) Notice of the intent to award, including rejection of some or all bids, shall be provided in writing to all bidders by United States Mail, by hand delivery, or by overnight delivery service. The notice shall include the following statement: "Failure to file a protest within the time prescribed in Rule 3.11 of the Rules of the District shall constitute a waiver of proceedings under those Rules," or wording to that effect. Protests of the District's procurement of insurance under this Rule shall be in accordance with the procedures set forth in Rule 3.11.

Specific Authority: §§ 190.011(5), 190.011(15), Fla. Stat.

Law Implemented: § 112.08, Fla. Stat.

Rule 3.4 Pre-qualification

- (1) Scope. In its discretion, the District may undertake a pre-qualification process in accordance with this Rule for vendors to provide construction services, goods, supplies, and materials, Contractual Services, and maintenance services.
- (2) Procedure. When the District seeks to pre-qualify vendors, the following procedures shall apply:
 - (a) The Board shall cause to be prepared a Request for Qualifications.
 - (b) For construction services exceeding the thresholds described in Section 255.20 of the Florida Statutes, the Board must advertise the proposed pre-qualification criteria and procedures and allow at least seven (7) days notice of the public hearing for comments on such pre-qualification criteria and procedures. At such public hearing, potential vendors may object to such pre-qualification criteria and procedures. Following such public hearing, the Board shall formally adopt pre-qualification criteria and procedures prior to the advertisement of the Request for Qualifications for construction services.
 - (c) The Request for Qualifications shall be advertised at least once in a newspaper of general circulation within the District and within the county in which the District is located. The notice shall allow at least seven (7) days for submittal of qualifications for goods, supplies and materials, Contractual Services, maintenance services, and construction services under two hundred fifty thousand dollars (\$250,000). The notice shall allow at least twenty-one (21) days for submittal of qualifications for construction services estimated to cost over two hundred fifty thousand dollars (\$250,000) and thirty (30) days for construction services estimated to cost over five hundred thousand dollars (\$500,000).
 - (d) The District may maintain lists of persons interested in receiving notices of Requests for Qualifications. The District shall make a good faith effort to provide written notice, by electronic mail, United States Mail, hand delivery, or facsimile, to persons who provide their name and address to the District Manager for inclusion on the list. However, failure of a person to receive the notice shall not invalidate any pre-qualification determination or contract awarded in accordance with these Rules and shall not be a basis for a protest of any pre-qualification determination or contract award.
 - (e) If the District has pre-qualified vendors for a particular category of purchase, at the option of the District, only those persons who have been

pre-qualified will be eligible to submit bids, proposals, replies or responses in response to the applicable Invitation to Bid, Request for Proposals, Invitation to Negotiate, or Competitive Solicitation.

- (f) In order to be eligible to submit qualifications, a firm or individual must, at the time of receipt of the qualifications:
 - (i) Hold all required applicable state professional licenses in good standing;
 - (ii) Hold all required applicable federal licenses in good standing, if any;
 - (iii) Hold a current and active Florida corporate charter or be authorized to do business in the State of Florida in accordance with Chapter 607 of the Florida Statutes, if the vendor is a corporation; and
 - (iv) Meet any special pre-qualification requirements set forth in the Request for Qualifications.

Evidence of compliance with these Rules must be submitted with the qualifications if required by the District. Failure to submit evidence of compliance when required may be grounds for rejection of the qualifications.

- (g) Qualifications shall be presented to the Board, or a committee appointed by the Board, for evaluation in accordance with the Request for Qualifications and this Rule. Minor variations in the qualifications may be waived by the Board. A variation is minor if waiver of the variation does not create a competitive advantage or disadvantage of a material nature.
- (h) All vendors determined by the District to meet the pre-qualification requirements shall be pre-qualified. To assure full understanding of the responsiveness to the requirements contained in a Request for Qualifications, discussions may be conducted with qualified vendors. Vendors shall be accorded fair treatment prior to the submittal date with respect to any opportunity for discussion and revision of qualifications. For construction services, any contractor pre-qualified and considered eligible by the Department of Transportation to bid to perform the type of work the project entails shall be presumed to be qualified to perform the project.

(i) The Board shall have the right to reject all qualifications if there are not enough to be competitive or if rejection is determined to be in the best interest of the District. No vendor shall be entitled to recover any costs of qualification preparation or submittal from the District.

(j) Notice of intent to pre-qualify, including rejection of some or all qualifications, shall be provided in writing to all vendors by United States Mail, electronic mail, hand delivery, facsimile, or overnight delivery service. The notice shall include the following statement: "Failure to file a protest within the time prescribed in Rule 3.11 of the Rules of the District shall constitute a waiver of proceedings under those Rules," or wording to that effect. Protests of the District's pre-qualification decisions under this Rule shall be in accordance with the procedures set forth in Rule 3.11; provided however, protests related to the pre-qualification criteria and procedures for construction services shall be resolved in accordance with section (2)(b) of this Rule and Section 255.20(1)(b) of the Florida Statutes.

(3) Suspension, Revocation, or Denial of Qualification

(a) The District, for good cause, may deny, suspend, or revoke a prequalified vendor's pre-qualified status. A suspension, revocation, or denial for good cause shall prohibit the vendor from bidding on any District construction contract for which qualification is required, shall constitute a determination of non-responsibility to bid on any other District construction or maintenance contract, and shall prohibit the vendor from acting as a material supplier or subcontractor on any District contract or project during the period of suspension, revocation, or denial. Good cause shall include the following:

- i. One of the circumstances specified under Section 337.16(2), Fla. Stat., has occurred.
- ii. Affiliated contractors submitted more than one proposal for the same work. In this event the pre-qualified status of all of the affiliated bidders will be revoked, suspended, or denied. All bids of affiliated bidders will be rejected.
- iii. The vendor made or submitted false, deceptive, or fraudulent statements, certifications, or materials in any claim for payment or any information required by any District contract.
- iv. The vendor or its affiliate defaulted on any contract or a contract surety assumed control of financial responsibility for any contract of the vendor.

- v. The vendor's qualification to bid is suspended, revoked, or denied by any other public or semi-public entity, or the vendor has been the subject of a civil enforcement proceeding or settlement involving a public or semi-public entity.
- vi. The vendor failed to comply with contract or warranty requirements or failed to follow District direction in the performance of a contract.
- vii. The vendor failed to timely furnish all contract documents required by the contract specifications, special provisions, or by any state or federal statutes or regulations. If the vendor fails to furnish any of the subject contract documents by the expiration of the period of suspension, revocation, or denial set forth above, the vendor's pre-qualified status shall remain suspended, revoked, or denied until the documents are furnished.
- viii. The vendor failed to notify the District within 10 days of the vendor, or any of its affiliates, being declared in default or otherwise not completing work on a contract or being suspended from qualification to bid or denied qualification to bid by any other public or semi-public agency.
- ix. The vendor did not pay its subcontractors or suppliers in a timely manner or in compliance with contract documents.
- x. The vendor has demonstrated instances of poor or unsatisfactory performance, deficient management resulting in project delay, poor quality workmanship, a history of payment of liquidated damages, untimely completion of projects, uncooperative attitude, contract litigation, inflated claims or defaults.
- xi. An affiliate of the vendor has previously been determined by the District to be non-responsible, and the specified period of suspension, revocation, denial, or non-responsibility remains in effect.
- xii. The vendor or affiliate(s) has been convicted of a contract crime.
 1. The term "contract crime" means any violation of state or federal antitrust laws with respect to a public contract or any violation of any state or federal law involving fraud, bribery, collusion, conspiracy, or material misrepresentation with respect to a public contract.
 2. The term "convicted" or "conviction" means a finding of guilt or a conviction of a contract crime, with or without an

adjudication of guilt, in any federal or state trial court of record as a result of a jury verdict, nonjury trial, or entry of a plea of guilty or nolo contendere.

- (b) A denial, suspension, or revocation shall prohibit the vendor from being a subcontractor on District work during the period of denial, suspension, or revocation, except when a prime contractor's bid has used prices of a subcontractor who becomes disqualified after the bid, but before the request for authorization to sublet is presented.
- (c) The District shall inform the vendor in writing of its intent to deny, suspend, or revoke its pre-qualified status and inform the vendor of its right to a hearing, the procedure which must be followed, and the applicable time limits. If a hearing is requested within 10 days after the receipt of the notice of intent, the hearing shall be held within 30 days after receipt by the District of the request for the hearing. The decision shall be issued within 15 days after the hearing.
- (d) Such suspension or revocation shall not affect the vendor's obligations under any preexisting contract.
- (e) In the case of contract crimes, the vendor's pre-qualified status under this Rule shall be revoked indefinitely. For all violations of Rule 3.4(3)(a) other than for the vendor's conviction for contract crimes, the revocation, denial, or suspension of a vendor's pre-qualified status under this Rule shall be for a specific period of time based on the seriousness of the deficiency.

Examples of factors affecting the seriousness of a deficiency are:

- i. Impacts on project schedule, cost, or quality of work;
- ii. Unsafe conditions allowed to exist;
- iii. Complaints from the public;
- iv. Delay or interference with the bidding process;
- v. The potential for repetition;
- vi. Integrity of the public contracting process;
- vii. Effect on the health, safety, and welfare of the public.

Specific Authority: §§ 190.011(5), 190.011(15), Fla. Stat.
Law Implemented: §§ 190.033, 255.0525, 255.20, Fla. Stat.

Rule 3.5 Construction Contracts, Not Design-Build.

- (1) Scope. All contracts for the construction or improvement of any building, structure, or other public construction works authorized by Chapter 190 of the Florida Statutes, the costs of which are estimated by the District in accordance with generally accepted cost accounting principles to be in excess of the threshold amount for applicability of Section 255.20 of the Florida Statutes, as that amount may be indexed or amended from time to time, shall be let under the terms of these Rules and the procedures of Section 255.20 of the Florida Statutes, as the same may be amended from time to time. A project shall not be divided solely to avoid the threshold bidding requirements.
- (2) Procedure. When a purchase of construction services is within the scope of this Rule, the following procedures shall apply:
 - (a) The Board shall cause to be prepared an Invitation to Bid, Request for Proposals, Invitation to Negotiate, or Competitive Solicitation.
 - (b) Notice of the Invitation to Bid, Request for Proposals, Invitation to Negotiate, or Competitive Solicitation shall be advertised at least once in a newspaper of general circulation in the District and in the county in which the District is located. The notice shall also include the amount of the bid bond, if one is required. The notice shall allow at least twenty-one (21) days for submittal of sealed bids, proposals, replies, or responses, unless the Board, for good cause, determines a shorter period of time is appropriate. Any project projected to cost more than five hundred thousand dollars (\$500,000) must be noticed at least thirty (30) days prior to the date for submittal of bids, proposals, replies, or responses. If the Board has previously pre-qualified contractors pursuant to Rule 3.4 and determined that only the contractors that have been pre-qualified will be permitted to submit bids, proposals, replies, and responses, the Notice of Invitation to Bid, Request for Proposals, Invitation to Negotiate, or Competitive Solicitation need not be published. Instead, the Notice of Invitation to Bid, Request for Proposals, Invitation to Negotiate, or Competitive Solicitation shall be sent to the pre-qualified contractors by United States Mail, hand delivery, facsimile, or overnight delivery service.
 - (c) The District may maintain lists of persons interested in receiving notices of Invitations to Bid, Requests for Proposals, Invitations to Negotiate, and Competitive Solicitations. The District shall make a good faith effort to provide written notice, by electronic mail, United States Mail, hand delivery, or facsimile, to persons who provide their name and address to the District Manager for inclusion on the list. However, failure of a person to receive the notice shall not invalidate any contract awarded in

accordance with this Rule and shall not be a basis for a protest of any contract award.

- (d) If the District has pre-qualified providers of construction services, then, at the option of the District, only those persons who have been pre-qualified will be eligible to submit bids, proposals, replies, or responses to Invitations to Bid, Requests for Proposals, Invitations to Negotiate, and Competitive Solicitations.
- (e) In order to be eligible to submit a bid, proposal, reply, or response, a firm or individual must, at the time of receipt of the bids, proposals, replies, or responses:
 - (i) Hold all required applicable state professional licenses in good standing;
 - (ii) Hold all required applicable federal licenses in good standing, if any;
 - (iii) Hold a current and active Florida corporate charter or be authorized to do business in the State of Florida in accordance with Chapter 607 of the Florida Statutes, if the bidder is a corporation; and
 - (iv) Meet any special pre-qualification requirements set forth in the Invitation to Bid, Request for Proposals, Invitation to Negotiate, or Competitive Solicitation.

Any contractor that has been found guilty by a court of any violation of federal labor or employment tax laws regarding subjects including but not limited to, reemployment assistance, safety, tax withholding, worker's compensation, unemployment tax, social security and Medicare tax, wage or hour, or prevailing rate laws within the past 5 years may be considered ineligible by the District to submit a bid, response, or proposal for a District project.

Evidence of compliance with these Rules must be submitted with the bid, proposal, reply, or response, if required by the District. Failure to submit evidence of compliance when required may be grounds for rejection of the bid, proposal, reply, or response.

- (f) Bids, proposals, replies, and responses, or the portions of which that include the price, shall be publicly opened at a meeting noticed in accordance with Rule 1.3, and at which at least one district representative

is present. The name of each bidder and the price submitted in the bid shall be announced at such meeting and shall be made available upon request. Minutes should be taken at the meeting and maintained by the District. Bids, proposals, replies, and responses shall be evaluated in accordance with the respective Invitation to Bid, Request for Proposals, Invitation to Negotiate, or Competitive Solicitation and these Rules. Minor variations in the bids, proposals, replies, or responses may be waived by the Board. A variation is minor if waiver of the variation does not create a competitive advantage or disadvantage of a material nature. Mistakes in arithmetic extension of pricing may be corrected by the Board. Bids and proposals may not be modified or supplemented after opening; provided however, additional information may be requested and/or provided to evidence compliance, make non-material modifications, clarifications, or supplementations, and as otherwise permitted by Florida law.

- (g) The lowest Responsive Bid submitted by a Responsive and Responsible Bidder in response to an Invitation to Bid shall be accepted. In relation to a Request for Proposals, Invitation to Negotiate, or Competitive Solicitation, the Board shall select the Responsive Proposal, Reply, or Response submitted by a Responsive and Responsible Vendor which is most advantageous to the District. To assure full understanding of the responsiveness to the solicitation requirements contained in a Request for Proposals, Invitation to Negotiate, or Competitive Solicitation, discussions may be conducted with qualified vendors. Vendors shall be accorded fair treatment prior to the submittal date with respect to any opportunity for discussion, preparation, and revision of bids, proposals, replies, and responses.
- (h) The Board shall have the right to reject all bids, proposals, replies, or responses because they exceed the amount of funds budgeted for the purchase, if there are not enough to be competitive, or if rejection is determined to be in the best interest of the District. No contractor shall be entitled to recover any costs of bid, proposal, response, or reply preparation or submittal from the District.
- (i) The Board may require potential contractors to furnish bid bonds, performance bonds, and/or other bonds with a responsible surety to be approved by the Board.
- (j) Notice of intent to award, including rejection of some or all bids, proposals, replies, or responses, shall be provided in writing to all contractors by United States Mail, hand delivery, facsimile, or overnight delivery service. The notice shall include the following statement: "Failure to file a protest within the time prescribed in Rule 3.11 of the Rules of the District shall

constitute a waiver of proceedings under those Rules," or wording to that effect. Protests of the District's purchase of construction services under this Rule shall be in accordance with the procedures set forth in Rule 3.11.

- (k) If less than three (3) Responsive Bids, Proposals, Replies, or Responses are received, the District may purchase construction services or may reject the bids, proposals, replies, or responses for a lack of competitiveness. If no Responsive Bid, Proposal, Reply, or Response is received, the District may proceed with the procurement of construction services, in the manner the Board determines is in the best interests of the District, which may include but is not limited to a direct purchase of the construction services without further competitive selection processes.
- (3) Sole Source; Government. Construction services that are only available from a single source are exempt from this Rule. Construction services provided by governmental agencies are exempt from this Rule. This Rule shall not apply to the purchase of construction services, which may include goods, supplies, or materials, that are purchased under a federal, state, or local government contract that has been competitively procured by such federal, state, or local government in a manner consistent with the material procurement requirements of these Rules. A contract for construction services is exempt from this Rule if state or federal law prescribes with whom the District must contract or if the rate of payment is established during the appropriation process.
- (4) Contracts; Public Records. In accordance with Florida law, each contract entered into pursuant to this Rule shall include provisions required by law that require the contractor to comply with public records laws.
- (5) Emergency Purchases. The District may make an Emergency Purchase without complying with these rules. The fact that an Emergency Purchase has occurred or is necessary shall be noted in the minutes of the next Board Meeting.
- (6) Exceptions. This Rule is inapplicable when:
 - (a) The project is undertaken as repair or maintenance of an existing public facility;
 - (b) The funding source of the project will be diminished or lost because the time required to competitively award the project after the funds become available exceeds the time within which the funding source must be spent;
 - (c) The District has competitively awarded a project and the contractor has abandoned the project or the District has terminated the contract; or

- (d) The District, after public notice, conducts a public meeting under Section 286.011 of the Florida Statutes, and finds by a majority vote of the Board that it is in the public's best interest to perform the project using its own services, employees, and equipment.

Specific Authority: §§ 190.011(5), 190.011(15), Fla. Stat.

Law Implemented: §§ 119.0701, 189.053, 190.033, 255.0518, 255.0525, 255.20, 287.055, Fla. Stat.

Rule 3.6 Construction Contracts, Design-Build.

- (1) Scope. The District may utilize Design-Build Contracts for any public construction project for which the Board determines that use of such contract is in the best interest of the District. When letting a Design-Build Contract, the District shall use the following procedure:
 - (2) Procedure.
 - (a) The District shall utilize a Design Criteria Professional meeting the requirements of Section 287.055(2)(k) of the Florida Statutes, when developing a Design Criteria Package, evaluating the proposals and qualifications submitted by Design-Build Firms, and determining compliance of the project construction with the Design Criteria Package. The Design Criteria Professional may be an employee of the District, may be the District Engineer selected by the District pursuant to Section 287.055 of the Florida Statutes, or may be retained pursuant to Rule 3.1. The Design Criteria Professional is not eligible to render services under a Design-Build Contract executed pursuant to the Design Criteria Package.
 - (b) A Design Criteria Package for the construction project shall be prepared and sealed by the Design Criteria Professional. If the project utilizes existing plans, the Design Criteria Professional shall create a Design Criteria Package by supplementing the plans with project specific requirements, if any.
 - (c) The Board may either choose to award the Design-Build Contract pursuant to the competitive proposal selection process set forth in Section 287.055(9) of the Florida Statutes, or pursuant to the qualifications-based selection process pursuant to Rule 3.1.
 - (i) Qualifications-Based Selection. If the process set forth in Rule 3.1 is utilized, subsequent to competitive negotiations, a guaranteed maximum price and guaranteed completion date shall be established.

(ii) Competitive Proposal-Based Selection. If the competitive proposal selection process is utilized, the Board, in consultation with the Design Criteria Professional, shall establish the criteria, standards and procedures for the evaluation of Design-Build Proposals based on price, technical, and design aspects of the project, weighted for the project. After a Design Criteria Package and the standards and procedures for evaluation of proposals have been developed, competitive proposals from qualified firms shall be solicited pursuant to the design criteria by the following procedure:

1. A Request for Proposals shall be advertised at least once in a newspaper of general circulation in the county in which the District is located. The notice shall allow at least twenty-one (21) days for submittal of sealed proposals, unless the Board, for good cause, determines a shorter period of time is appropriate. Any project projected to cost more than five hundred thousand dollars (\$500,000) must be noticed at least thirty (30) days prior to the date for submittal of proposals.
2. The District may maintain lists of persons interested in receiving notices of Requests for Proposals. The District shall make a good faith effort to provide written notice, by electronic mail, United States Mail, hand delivery, or facsimile, to persons who provide their name and address to the District Manager for inclusion on the list. However, failure of a person to receive the notice shall not invalidate any contract awarded in accordance with this Rule and shall not be a basis for a protest of any contract award.
3. In order to be eligible to submit a proposal, a firm must, at the time of receipt of the proposals:
 - a. Hold the required applicable state professional licenses in good standing, as defined by Section 287.055(2)(h) of the Florida Statutes;
 - b. Hold all required applicable federal licenses in good standing, if any;
 - c. Hold a current and active Florida corporate charter or be authorized to do business in the State of Florida in accordance with Chapter 607 of the Florida Statutes, if the proposer is a corporation;

- d. Meet any special pre-qualification requirements set forth in the Request for Proposals and Design Criteria Package.

Any contractor that has been found guilty by a court of any violation of federal labor or employment tax laws regarding subjects including but not limited to reemployment assistance, safety, tax withholding, worker's compensation, unemployment tax, social security and Medicare tax, wage or hour, or prevailing rate laws within the past 5 years may be considered ineligible by the District to submit a bid, response, or proposal for a District project.

Evidence of compliance with these Rules must be submitted with the proposal if required by the District. Failure to submit evidence of compliance when required may be grounds for rejection of the proposal.

4. The proposals, or the portions of which that include the price, shall be publicly opened at a meeting noticed in accordance with Rule 1.3, and at which at least one district representative is present. The name of each bidder and the price submitted in the bid shall be announced at such meeting and shall be made available upon request. Minutes should be taken at the meeting and maintained by the District. In consultation with the Design Criteria Professional, the Board shall evaluate the proposals received based on evaluation criteria and procedures established prior to the solicitation of proposals, including but not limited to qualifications, availability, and past work of the firms and the partners and members thereof. The Board shall then select no fewer than three (3) Design-Build Firms as the most qualified.
5. The Board shall have the right to reject all proposals if **the proposals are too high**, or rejection is determined to be in the best interest of the District. No vendor shall be entitled to recover any costs of proposal preparation or submittal from the District.
6. If less than three (3) Responsive Proposals are received, the District may purchase design-build services or may reject the proposals for lack of competitiveness. If no Responsive

Proposals are received, the District may proceed with the procurement of design-build services in the manner the Board determines is in the best interests of the District, which may include but is not limited to a direct purchase of the design-build services without further competitive selection processes.

7. Notice of the rankings adopted by the Board, including the rejection of some or all proposals, shall be provided in writing to all consultants by United States Mail, hand delivery, facsimile, or overnight delivery service. The notice shall include the following statement: "Failure to file a protest within the time prescribed in Rule 3.11 of the Rules of the District shall constitute a waiver of proceedings under those Rules," or wording to that effect. Protests of the District's rankings under this Rule shall be in accordance with the procedures set forth in Rule 3.11.
8. The Board shall negotiate a contract with the firm ranking the highest based on the evaluation standards and shall establish a price which the Board determines is fair, competitive and reasonable. Should the Board be unable to negotiate a satisfactory contract with the firm considered to be the most qualified at a price considered by the Board to be fair, competitive, and reasonable, negotiations with that firm must be terminated. The Board shall then undertake negotiations with the second most qualified firm, based on the ranking by the evaluation standards. Should the Board be unable to negotiate a satisfactory contract with the firm considered to be the second most qualified at a price considered by the Board to be fair, competitive, and reasonable, negotiations with that firm must be terminated. The Board shall then undertake negotiations with the third most qualified firm. Should the Board be unable to negotiate a satisfactory contract with the firm considered to be the third most qualified at a price considered by the Board to be fair, competitive, and reasonable, negotiations with that firm must be terminated. Should the Board be unable to negotiate a satisfactory contract with any of the selected firms, the Board shall select additional firms in order of their rankings based on the evaluation standards and continue negotiations until an agreement is reached or the list of firms is exhausted.

9. After the Board contracts with a firm, the firm shall bring to the Board for approval, detailed working drawings of the project.
 10. The Design Criteria Professional shall evaluate the compliance of the detailed working drawings and project construction with the Design Criteria Package and shall provide the Board with a report of the same.
- (3) Contracts; Public Records. In accordance with Florida law, each contract entered into pursuant to this Rule shall include provisions required by law that require the contractor to comply with public records laws.
 - (4) Emergency Purchase. The Board may, in case of public emergency, declare an emergency and immediately proceed with negotiations with the best qualified Design-Build Firm available at the time. The fact that an Emergency Purchase has occurred shall be noted in the minutes of the next Board meeting.
 - (5) Exceptions. This Rule is inapplicable when:
 - (a) The project is undertaken as repair or maintenance of an existing public facility;
 - (b) The funding source of the project will be diminished or lost because the time required to competitively award the project after the funds become available exceeds the time within which the funding source must be spent;
 - (c) The District has competitively awarded a project and the contractor has abandoned the project or the District has terminated the contractor; or
 - (d) The District, after public notice, conducts a public meeting under Section 286.011 of the Florida Statutes, and finds by a majority vote of the Board that it is in the public's best interest to perform the project using its own services, employees, and equipment.

Specific Authority: §§ 190.011(5), 190.011(15), Fla. Stat.

Law Implemented: §§ 119.0701, 189.053, 190.033, 255.0518, 255.0525, 255.20, 287.055, Fla. Stat.

Rule 3.7 Payment and Performance Bonds.

- (1) Scope. This Rule shall apply to contracts for the construction of a public building, for the prosecution and completion of a public work, or for repairs upon a public building or public work and shall be construed in addition to terms prescribed by any other Rule that may also apply to such contracts.

- (2) Required Bond. Upon entering into a contract for any of the services described in section (1) of this Rule in excess of \$200,000, the Board should require that the contractor, before commencing the work, execute and record a payment and performance bond in an amount equal to the contract price. Notwithstanding the terms of the contract or any other law, the District may not make payment to the contractor until the contractor has provided to the District a certified copy of the recorded bond.

- (3) Discretionary Bond. At the discretion of the Board, upon entering into a contract for any of the services described in section (1) of this Rule for an amount not exceeding \$200,000, the contractor may be exempted from executing a payment and performance bond.

Specific Authority: §§ 190.011(5), 190.011(15), Fla. Stat.

Law Implemented: § 255.05, Fla. Stat.

Rule 3.8 Goods, Supplies, and Materials.

- (1) Purpose and Scope. All purchases of goods, supplies, or materials exceeding the amount provided in Section 287.017 of the Florida Statutes, for CATEGORY FOUR, shall be purchased under the terms of this Rule. Contracts for purchases of “goods, supplies, and materials” do not include printing, insurance, advertising, or legal notices. A contract involving goods, supplies, or materials plus maintenance services may, in the discretion of the Board, be treated as a contract for maintenance services. However, a purchase shall not be divided solely in order to avoid the threshold bidding requirements.
- (2) Procedure. When a purchase of goods, supplies, or materials is within the scope of this Rule, the following procedures shall apply:
 - (a) The Board shall cause to be prepared an Invitation to Bid, Request for Proposals, Invitation to Negotiate, or Competitive Solicitation.
 - (b) Notice of the Invitation to Bid, Request for Proposals, Invitation to Negotiate, or Competitive Solicitation shall be advertised at least once in a newspaper of general circulation within the District and within the county in which the District is located. The notice shall also include the amount of the bid bond, if one is required. The notice shall allow at least seven (7) days for submittal of bids, proposals, replies, or responses.
 - (c) The District may maintain lists of persons interested in receiving notices of Invitations to Bid, Requests for Proposals, Invitations to Negotiate, or Competitive Solicitations. The District shall make a good faith effort to provide written notice, by electronic mail, United States Mail, hand delivery, or facsimile, to persons who provide their name and address to the District Manager for inclusion on the list. However, failure of a person to receive the notice shall not invalidate any contract awarded in accordance with this Rule and shall not be a basis for a protest of any contract award.
 - (d) If the District has pre-qualified suppliers of goods, supplies, and materials, then, at the option of the District, only those persons who have been pre-qualified will be eligible to submit bids, proposals, replies, or responses.
 - (e) In order to be eligible to submit a bid, proposal, reply, or response, a firm or individual must, at the time of receipt of the bids, proposals, replies, or responses:
 - (i) Hold all required applicable state professional licenses in good standing;

- (ii) Hold all required applicable federal licenses in good standing, if any;
- (iii) Hold a current and active Florida corporate charter or be authorized to do business in the State of Florida in accordance with Chapter 607 of the Florida Statutes, if the vendor is a corporation; and
- (iv) Meet any special pre-qualification requirements set forth in the Invitation to Bid, Request for Proposals, Invitation to Negotiate, or Competitive Solicitation.

Evidence of compliance with these Rules must be submitted with the bid, proposal, reply or response if required by the District. Failure to submit evidence of compliance when required may be grounds for rejection of the bid, proposal, reply, or response.

Any firm or individual whose principal place of business is outside the State of Florida must also submit a written opinion of an attorney at law licensed to practice law in that foreign state, as to the preferences, if any or none, granted by the law of that foreign state to business entities whose principal places of business are in that foreign state, in the letting of any or all public contracts. Failure to submit such a written opinion or submission of a false or misleading written opinion may be grounds for rejection of the bid, proposal, reply, or response.

- (f) Bids, proposals, replies, and responses shall be publicly opened at the time and place noted on the Invitation to Bid, Request for Proposals, Invitation to Negotiate, or Competitive Solicitation. Bids, proposals, replies, and responses shall be evaluated in accordance with the respective Invitation to Bid, Request for Proposals, Invitation to Negotiate, or Competitive Solicitation, and this Rule. Minor variations in the bids, proposals, replies, or responses may be waived by the Board. A variation is minor if waiver of the variation does not create a competitive advantage or disadvantage of a material nature. Mistakes in arithmetic extension of pricing may be corrected by the Board. Bids and proposals may not be modified or supplemented after opening; provided however, additional information may be requested and/or provided to evidence compliance, make non-material modifications, clarifications, or supplementations, and as otherwise permitted by Florida law.
- (g) The lowest Responsive Bid, after taking into account the preferences provided for in this subsection, submitted by a Responsive and Responsible Bidder in response to an Invitation to Bid, Request for Proposals, Invitation to Negotiate, or Competitive Solicitation shall be accepted. If the lowest

Responsive Bid is submitted by a Responsive and Responsible Bidder whose principal place of business is located in a foreign state which does not grant a preference in competitive purchase to businesses whose principal place of business are in that foreign state, the lowest Responsible and Responsive Bidder whose principal place of business is in the State of Florida shall be awarded a preference of five (5) percent. If the lowest Responsive Bid is submitted by a Responsive and Responsible Bidder whose principal place of business is located in a foreign state which grants a preference in competitive purchase to businesses whose principal place of business are in that foreign state, the lowest Responsible and Responsive Bidder whose principal place of business is in the State of Florida shall be awarded a preference equal to the preference granted by such foreign state.

To assure full understanding of the responsiveness to the solicitation requirements contained in an Invitation to Bid, Request for Proposals, Invitation to Negotiate, or Competitive Solicitation, discussions may be conducted with qualified vendors. Vendors shall be accorded fair treatment prior to the submittal date with respect to any opportunity for discussion, preparation, and revision of bids, proposals, replies, and responses.

- (h) The Board shall have the right to reject all bids, proposals, replies, or responses because they exceed the amount of funds budgeted for the purchase, if there are not enough to be competitive, or if rejection is determined to be in the best interest of the District. No vendor shall be entitled to recover any costs of bid, proposal, reply, or response preparation or submittal from the District.
- (i) The Board may require bidders and proposers to furnish bid bonds, performance bonds, and/or other bonds with a responsible surety to be approved by the Board.
- (j) Notice of intent to award, including rejection of some or all bids, proposals, replies, or responses shall be provided in writing to all vendors by United States Mail, hand delivery, facsimile, or overnight delivery service. The notice shall include the following statement: "Failure to file a protest within the time prescribed in Rule 3.11 of the Rules of the District shall constitute a waiver of proceedings under those Rules," or wording to that effect. Protests of the District's purchase of goods, supplies, and materials under this Rule shall be in accordance with the procedures set forth in Rule 3.11.

- (k) If less than three (3) Responsive Bids, Proposals, Replies, or Responses are received, the District may purchase goods, supplies, or materials, or may reject the bids, proposals, replies, or responses for a lack of competitiveness. If no Responsive Bid, Proposal, Reply, or Response is received, the District may proceed with the procurement of goods, supplies, and materials, in the manner the Board determines is in the best interests of the District, which may include but is not limited to a direct purchase of the goods, supplies, and materials without further competitive selection processes.
- (3) Goods, Supplies, and Materials included in a Construction Contract Awarded Pursuant to Rule 3.5 or 3.6. There may be occasions where the District has undergone the competitive purchase of construction services which contract may include the provision of goods, supplies, or materials. In that instance, the District may approve a change order to the contract and directly purchase the goods, supplies, and materials. Such purchase of goods, supplies, and materials deducted from a competitively purchased construction contract shall be exempt from this Rule.
- (4) Exemption. Goods, supplies, and materials that are only available from a single source are exempt from this Rule. Goods, supplies, and materials provided by governmental agencies are exempt from this Rule. A contract for goods, supplies, or materials is exempt from this Rule if state or federal law prescribes with whom the District must contract or if the rate of payment is established during the appropriation process. This Rule shall not apply to the purchase of goods, supplies or materials that are purchased under a federal, state, or local government contract that has been competitively procured by such federal, state, or local government in a manner consistent with the material procurement requirements of these Rules.
- (5) Renewal. Contracts for the purchase of goods, supplies, and/or materials subject to this Rule may be renewed for a maximum period of five (5) years.
- (6) Emergency Purchases. The District may make an Emergency Purchase without complying with these rules. The fact that an Emergency Purchase has occurred or is necessary shall be noted in the minutes of the next Board meeting.

Specific Authority: §§ 190.011(5), 190.011(15), Fla. Stat.

Law Implemented: §§ 189.053, 190.033, 287.017, 287.084, Fla. Stat.

Rule 3.9 Maintenance Services.

- (1) Scope. All contracts for maintenance of any District facility or project shall be set under the terms of this Rule if the cost exceeds the amount provided in Section 287.017 of the Florida Statutes, for CATEGORY FOUR. A contract involving goods, supplies, and materials plus maintenance services may, in the discretion of the Board, be treated as a contract for maintenance services. However, a purchase shall not be divided solely in order to avoid the threshold bidding requirements.

- (2) Procedure. When a purchase of maintenance services is within the scope of this Rule, the following procedures shall apply:
 - (a) The Board shall cause to be prepared an Invitation to Bid, Request for Proposals, Invitation to Negotiate, or Competitive Solicitation.

 - (b) Notice of the Invitation to Bid, Request for Proposals, Invitation to Negotiate, or Competitive Solicitation shall be advertised at least once in a newspaper of general circulation within the District and within the county in which the District is located. The notice shall also include the amount of the bid bond, if one is required. The notice shall allow at least seven (7) days for submittal of bids, proposals, replies, or responses.

 - (c) The District may maintain lists of persons interested in receiving notices of Invitations to Bid, Requests for Proposals, Invitations to Negotiate, and Competitive Solicitations. The District shall make a good faith effort to provide written notice, by electronic mail, United States Mail, hand delivery, or facsimile, to persons who provide their name and address to the District Manager for inclusion on the list. However, failure of a person to receive the notice shall not invalidate any contract awarded in accordance with this Rule and shall not be a basis for a protest of any contract award.

 - (d) If the District has pre-qualified suppliers of maintenance services, then, at the option of the District, only those persons who have been pre-qualified will be eligible to submit bids, proposals, replies, and responses.

 - (e) In order to be eligible to submit a bid, proposal, reply, or response, a firm or individual must, at the time of receipt of the bids, proposals, replies, or responses:
 - (i) Hold all required applicable state professional licenses in good standing;

 - (ii) Hold all required applicable federal licenses in good standing, if any;

- (iii) Hold a current and active Florida corporate charter or be authorized to do business in the State of Florida in accordance with Chapter 607 of the Florida Statutes, if the vendor is a corporation; and
- (iv) Meet any special pre-qualification requirements set forth in the Invitation to Bid, Request for Proposals, Invitation to Negotiate, or Competitive Solicitation.

Evidence of compliance with these Rules must be submitted with the bid, proposal, reply, or response if required by the District. Failure to submit evidence of compliance when required may be grounds for rejection of the bid, proposal, reply, or response.

- (f) Bids, proposals, replies, and responses shall be publicly opened at the time and place noted on the Invitation to Bid, Request for Proposals, Invitation to Negotiate, or Competitive Solicitation. Bids, proposals, replies, and responses shall be evaluated in accordance with the respective Invitation to Bid, Request for Proposals, Invitation to Negotiate, or Competitive Solicitation, and these Rules. Minor variations in the bids, proposals, replies, and responses may be waived by the Board. A variation is minor if waiver of the variation does not create a competitive advantage or disadvantage of a material nature. Mistakes in arithmetic extension of pricing may be corrected by the Board. Bids and proposals may not be modified or supplemented after opening; provided however, additional information may be requested and/or provided to evidence compliance, make non-material modifications, clarifications, or supplementations, and as otherwise permitted by Florida law.
- (g) The lowest Responsive Bid submitted in response to an Invitation to Bid by a Responsive and Responsible Bidder shall be accepted. In relation to a Request for Proposals, Invitation to Negotiate or Competitive Solicitation the Board shall select the Responsive Proposal, Reply, or Response submitted by a Responsive and Responsible Vendor which is most advantageous to the District. To assure full understanding of the responsiveness to the solicitation requirements contained in a Request for Proposals, Invitation to Negotiate, or Competitive Solicitation, discussions may be conducted with qualified vendors. Vendors shall be accorded fair treatment prior to the submittal date with respect to any opportunity for discussion, preparation, and revision of bids, proposals, replies, or responses.
- (h) The Board shall have the right to reject all bids, proposals, replies, or responses because they exceed the amount of funds budgeted for the

purchase, if there are not enough to be competitive, or if rejection is determined to be in the best interest of the District. No Vendor shall be entitled to recover any costs of bid, proposal, reply, or response preparation or submittal from the District.

- (i) The Board may require bidders and proposers to furnish bid bonds, performance bonds, and/or other bonds with a responsible surety to be approved by the Board.
 - (j) Notice of intent to award, including rejection of some or all bids, proposals, replies, or responses shall be provided in writing to all vendors by United States Mail, hand delivery, facsimile, or overnight delivery service. The notice shall include the following statement: "Failure to file a protest within the time prescribed in Rule 3.11 of the Rules of the District shall constitute a waiver of proceedings under those Rules," or wording to that effect. Protests of the District's procurement of maintenance services under this Rule shall be in accordance with the procedures set forth in Rule 3.11.
 - (k) If less than three (3) Responsive Bids, Proposals, Replies, or Responses are received, the District may purchase the maintenance services or may reject the bids, proposals, replies, or responses for a lack of competitiveness. If no Responsive Bid, Proposal, Reply, or Response is received, the District may proceed with the procurement of maintenance services, in the manner the Board determines is in the best interests of the District, which may include but is not limited to a direct purchase of the maintenance services without further competitive selection processes.
- (3) Exemptions. Maintenance services that are only available from a single source are exempt from this Rule. Maintenance services provided by governmental agencies are exempt from this Rule. A contract for maintenance services is exempt from this Rule if state or federal law prescribes with whom the District must contract or if the rate of payment is established during the appropriation process.
 - (4) Renewal. Contracts for the purchase of maintenance services subject to this Rule may be renewed for a maximum period of five (5) years.
 - (5) Contracts; Public Records. In accordance with Florida law, each contract entered into pursuant to this Rule shall include provisions required by law that require the contractor to comply with public records laws.
 - (6) Emergency Purchases. The District may make an Emergency Purchase without complying with these rules. The fact that an Emergency Purchase has occurred or is necessary shall be noted in the minutes of the next Board meeting.

Specific Authority: §§ 190.011(5), 190.011(15), 190.033, Fla. Stat.
Law Implemented: §§ 119.0701, 190.033, 287.017, Fla. Stat.

Rule 3.10 Contractual Services.

- (1) Exemption from Competitive Purchase. Pursuant to Section 190.033(3) of the Florida Statutes, Contractual Services shall not be subject to competitive purchasing requirements. If an agreement is predominantly for Contractual Services, but also includes maintenance services or the purchase of goods and services, the contract shall not be subject to competitive purchasing requirements. Regardless of whether an advertisement or solicitation for Contractual Services is identified as an Invitation to Bid, Request for Proposals, Invitation to Negotiate, or Competitive Solicitation, no rights or remedies under these Rules, including but not limited to protest rights, are conferred on persons, firms, or vendors proposing to provide Contractual Services to the District.

- (2) Contracts; Public Records. In accordance with Florida law, each contract for Contractual Services shall include provisions required by law that require the contractor to comply with public records laws.

Specific Authority: §§ 190.011(5), 190.011(15), Fla. Stat.
Law Implemented: §§ 119.0701, 190.011(3), 190.033, Fla. Stat.

Rule 3.11 Protests with Respect to Proceedings under Rules 3.1, 3.2, 3.3, 3.4, 3.5, 3.6, 3.8, and 3.9.

The resolution of any protests with respect to proceedings under Rules 3.1, 3.2, 3.3, 3.4, 3.5, 3.6, 3.8, and 3.9 shall be in accordance with this Rule.

(1) Filing.

- (a) With respect to a protest regarding qualifications, specifications, documentation, or other requirements contained in a Request for Qualifications, Request for Proposals, Invitation to Bid, or Competitive Solicitation issued by the District, the notice of protest shall be filed in writing within seventy-two (72) calendar hours (excluding Saturdays, Sundays, and state holidays) after the first advertisement of the Request for Qualifications, Request for Proposals, Invitation to Bid, or Competitive Solicitation. A formal protest setting forth with particularity the facts and law upon which the protest is based shall be filed within seven (7) calendar days (including Saturdays, Sundays, and state holidays) after the initial notice of protest was filed. For purposes of this Rule, wherever applicable, filing will be perfected and deemed to have occurred upon receipt by the District. Failure to file a notice of protest shall constitute a waiver of all rights to protest the District's intended decision. Failure to file a formal written protest shall constitute an abandonment of the protest proceedings and shall automatically terminate the protest proceedings.

- (b) Except for those situations covered by subsection (1)(a) of this Rule, any firm or person who is affected adversely by a District's ranking or intended award under Rules 3.1, 3.2, 3.3, 3.4, 3.5, 3.6, 3.8, or 3.9 and desires to contest the District's ranking or intended award, shall file with the District a written notice of protest within seventy-two (72) calendar hours (excluding Saturdays, Sundays, and state holidays) after receipt of the notice of the District's ranking or intended award. A formal protest setting forth with particularity the facts and law upon which the protest is based shall be filed within seven (7) calendar days (including Saturdays, Sundays, and state holidays) after the initial notice of protest was filed. For purposes of this Rule, wherever applicable, filing will be perfected and deemed to have occurred upon receipt by the District. Failure to file a notice of protest shall constitute a waiver of all rights to protest the District's ranking or intended award. Failure to file a formal written protest shall constitute an abandonment of the protest proceedings and shall automatically terminate the protest proceedings.

- (c) If the requirement for the posting of a protest bond and the amount of the protest bond, which may be expressed by a percentage of the contract to

be awarded or a set amount, is disclosed in the District's competitive solicitation documents for a particular purchase under Rules 3.1, 3.2, 3.3, 3.4, 3.5, 3.6, 3.8, or 3.9, any person who files a notice of protest must post the protest bond. The amount of the protest bond shall be determined by District staff after consultation with the Board and within the limits, if any, imposed by Florida law. In the event the protest is successful, the protest bond shall be refunded to the protestor. In the event the protest is unsuccessful, the protest bond shall be applied towards the District's costs, expenses, and attorney's fees associated with hearing and defending the protest. In the event the protest is settled by mutual agreement of the parties, the protest bond shall be distributed as agreed to by the District and protestor.

- (d) The District does not accept documents filed by electronic mail or facsimile transmission. Filings are only accepted during normal business hours.
- (2) Contract Execution. Upon receipt of a notice of protest which has been timely filed, the District shall not execute the contract under protest until the subject of the protest is resolved. However, if the District sets forth in writing particular facts and circumstances showing that delay incident to protest proceedings will jeopardize the funding for the project, will materially increase the cost of the project, or will create an immediate and serious danger to the public health, safety, or welfare, the contract may be executed.
- (3) Informal Proceeding. If the Board determines a protest does not involve a disputed issue of material fact, the Board may, but is not obligated to, schedule an informal proceeding to consider the protest. Such informal proceeding shall be at a time and place determined by the Board. Notice of such proceeding shall be sent via facsimile, United States Mail, or hand delivery to the protestor and any substantially affected persons or parties not less than three (3) calendar days prior to such informal proceeding. Within thirty (30) calendar days following the informal proceeding, the Board shall issue a written decision setting forth the factual, legal, and policy grounds for its decision.
- (4) Formal Proceeding. If the Board determines a protest involves disputed issues of material fact or if the Board elects not to use the informal proceeding process provided for in section (3) of this Rule, the District shall schedule a formal hearing to resolve the protest. The Chairperson shall designate any member of the Board (including the Chairperson), District Manager, District Counsel, or other person as a hearing officer to conduct the hearing. The hearing officer may:
 - (a) Administer oaths and affirmations;
 - (b) Rule upon offers of proof and receive relevant evidence;

- (c) Regulate the course of the hearing, including any pre-hearing matters;
- (d) Enter orders; and
- (e) Make or receive offers of settlement, stipulation, and adjustment.

The hearing officer shall, within thirty (30) days after the hearing or receipt of the hearing transcript, whichever is later, file a recommended order which shall include a caption, time and place of hearing, appearances entered at the hearing, statement of the issues, findings of fact and conclusions of law, separately stated, and a recommendation for final District action. The District shall allow each party fifteen (15) days in which to submit written exceptions to the recommended order. The District shall issue a final order within sixty (60) days after the filing of the recommended order.

- (5) Intervenors. Other substantially affected persons may join the proceedings as intervenors on appropriate terms which shall not unduly delay the proceedings.
- (6) Rejection of all Qualifications, Bids, Proposals, Replies and Responses after Receipt of Notice of Protest. If the Board determines there was a violation of law, defect, or an irregularity in the competitive solicitation process, the Bids, Proposals, Replies, and Responses are too high, or if the Board determines it is otherwise in the District's best interest, the Board may reject all qualifications, bids, proposals, replies, and responses and start the competitive solicitation process anew. If the Board decides to reject all qualifications, bids, proposals, replies, and responses and start the competitive solicitation process anew, any pending protests shall automatically terminate.
- (7) Settlement. Nothing herein shall preclude the settlement of any protest under this Rule at any time.

Specific Authority: §§ 190.011(5), 190.011(15), Fla. Stat.
Law Implemented: § 190.033, Fla. Stat.

Rule 4.0 Effective Date.

These Rules shall be effective _____, 2021, except that no election of officers required by these Rules shall be required until after the next regular election for the Board.

Specific Authority: §§ 190.011(5), 190.011(15), Fla. Stat.

Law Implemented: §§ 190.011(5), 190.011(15), Fla. Stat.

OCALA PRESERVE
COMMUNITY DEVELOPMENT DISTRICT

6P11

**NOTICE OF RULE DEVELOPMENT BY THE
OCALA PRESERVE COMMUNITY DEVELOPMENT DISTRICT**

In accord with Chapters 120 and 190, *Florida Statutes*, the Ocala Preserve Community Development District (“**District**”) hereby gives notice of its intention to develop Rules of Procedure to govern the operations of the District.

The Rules of Procedure will address such areas as the Board of Supervisors, officers and voting, district offices, public information and inspection of records, policies, public meetings, hearings and workshops, rulemaking proceedings and competitive purchase including procedure under the Consultants Competitive Negotiation Act, procedure regarding auditor selection, purchase of insurance, pre-qualification, construction contracts, goods, supplies and materials, maintenance services, contractual services and protests with respect to proceedings, as well as any other area of the general operation of the District.

The purpose and effect of the Rules of Procedure is to provide for efficient and effective District operations and to ensure compliance with recent changes to Florida law. The legal authority for the adoption of the proposed Rules of Procedure includes sections 190.011(5), 190.011(15) and 190.035, *Florida Statutes* (2019). The specific laws implemented in the Rules of Procedure include, but are not limited to, sections 112.08, 112.3143, 112.31446, 112.3145, 119.07, 119.0701, 189.053, 189.069(2)(a)16, 190.006, 190.007, 190.008, 190.011(3), 190.011(5), 190.011(15), 190.033, 190.035, 218.33, 218.391, 255.05, 255.0518, 255.0525, 255.20, 286.0105, 286.011, 286.0113, 286.0114, 287.017, 287.055 and 287.084, *Florida Statutes* (2019).

A copy of the proposed Rules of Procedure may be obtained by contacting the District Manager, c/o Wrathell, Hunt and Associates, LLC, 2300 Glades Road, Suite 410W, Boca Raton, Florida 33431, ph: (877) 276-0889 (or by email wraithellc@whhassociates.com).

District Manager
Ocala Preserve Community Development District

Run Date: _____, 2021

PUBLISH: [AT LEAST 29 DAYS PRIOR TO ADOPTION DATE; AT LEAST ONE DAY PRIOR TO NOTICE OF RULEMAKING]

**NOTICE OF RULEMAKING REGARDING THE RULES OF PROCEDURE OF THE
OCALA PRESERVE COMMUNITY DEVELOPMENT DISTRICT**

A public hearing will be conducted by the Board of Supervisors of the Ocala Preserve Community Development District ("**District**") on _____ at _____ m. at _____.

In accord with Chapters 120 and 190, *Florida Statutes*, the District hereby gives the public notice of its intent to adopt its proposed Rules of Procedure. The purpose and effect of the proposed Rules of Procedure is to provide for efficient and effective District operations and to ensure compliance with recent changes to Florida law. Prior notice of rule development was published in the _____ on _____, 2021.

The Rules of Procedure may address such areas as the Board of Supervisors, officers and voting, district offices, public information and inspection of records, policies, public meetings, hearings and workshops, rulemaking proceedings and competitive purchase including procedure under the Consultants Competitive Negotiation Act, procedure regarding auditor selection, purchase of insurance, pre-qualification, construction contracts, goods, supplies and materials, maintenance services, contractual services and protests with respect to proceedings, as well as any other area of the general operation of the District.

Specific legal authority for the adoption of the proposed Rules of Procedure includes Sections 190.011(5), 190.011(15) and 190.035, *Florida Statutes* (2019). The specific laws implemented in the Rules of Procedure include, but are not limited to, Sections 112.08, 112.3143, 112.31446, 112.3145, 119.07, 119.0701, 189.053, 189.069(2)(a)16, 190.006, 190.007, 190.008, 190.011(3), 190.011(5), 190.011(15), 190.033, 190.035, 218.33, 218.391, 255.05, 255.0518, 255.0525, 255.20, 286.0105, 286.011, 286.0113, 286.0114, 287.017, 287.055 and 287.084, *Florida Statutes* (2019).

A copy of the proposed Rules of Procedure may be obtained by contacting the District Manager's Office at 2300 Glades Road, Suite 410W, Boca Raton, Florida 33431, ph: (877) 276-0889 ("**District Manager's Office**") (or by email wraithellc@whhassociates.com).

Any person who wishes to provide the District with a proposal for a lower cost regulatory alternative as provided by Section 120.541(1), *Florida Statutes*, must do so in writing within twenty-one (21) days after publication of this notice to the District Manager's Office.

This public hearing may be continued to a date, time, and place to be specified on the record at the hearing without additional notice. If anyone chooses to appeal any decision of the Board with respect to any matter considered at a public hearing, such person will need a record of the proceedings and should accordingly ensure that a verbatim record of the proceedings is made which includes the testimony and evidence upon which such appeal is to be based. At the hearing, staff or Supervisors may participate in the public hearing by speaker telephone.

Pursuant to the provisions of the Americans with Disabilities Act, any person requiring special accommodations at this meeting because of a disability or physical impairment should contact the District Manager's Office at least forty-eight (48) hours prior to the meeting. If you are hearing or speech impaired, please contact the Florida Relay Service at 1-800-955-8771 or 1-800-955-8770 for aid in contacting the District Office.

District Manager
Ocala Preserve Community Development District

Run Date: _____

PUBLISH: [AT LEAST 28 DAYS PRIOR TO ADOPTION DATE]

Ocala Preserve
Community Development District

6Q

RESOLUTION 2021-14

A RESOLUTION OF THE BOARD OF SUPERVISORS OF THE OCALA PRESERVE COMMUNITY DEVELOPMENT DISTRICT ADOPTING THE ANNUAL MEETING SCHEDULE FOR FISCAL YEAR 2021-2022 AND PROVIDING FOR AN EFFECTIVE DATE

WHEREAS, the Ocala Preserve Community Development District (“**District**”) is a local unit of special-purpose government created and existing pursuant to Chapter 190, *Florida Statutes*; and

WHEREAS, the District is required by Section 189.015, *Florida Statutes*, to file quarterly, semi-annually, or annually a schedule (including date, time, and location) of its regular meetings with local governing authorities; and

WHEREAS, further, in accordance with the above-referenced statute, the District shall also publish quarterly, semi-annually, or annually the District’s regular meeting schedule in a newspaper of general paid circulation in the county in which the District is located.

WHEREAS, the Board desires to adopt the Fiscal Year 2021-2022 meeting schedule attached as **Exhibit A**.

NOW THEREFORE BE IT RESOLVED BY THE BOARD OF SUPERVISORS OF THE OCALA PRESERVE COMMUNITY DEVELOPMENT DISTRICT:

1. **ADOPTING ANNUAL MEETING SCHEDULE.** The Fiscal Year 2021-2022 annual meeting schedule attached hereto and incorporated by reference herein as **Exhibit A** is hereby approved and shall be published in accordance with the requirements of Florida law and also provided to applicable governing authorities.

2. **EFFECTIVE DATE.** This Resolution shall become effective immediately upon its adoption.

PASSED AND ADOPTED this 23rd day of July, 2021.

ATTEST:

**OCALA PRESERVE COMMUNITY
DEVELOPMENT DISTRICT**

Secretary/Assistant Secretary

Chair/Vice Chair, Board of Supervisors

Comp. Exhibit A: Fiscal Year 2021-2022 Annual Meeting Schedule

EXHIBIT "A"

**BOARD OF SUPERVISORS MEETING DATES
OCALA PRESERVE COMMUNITY DEVELOPMENT DISTRICT
FISCAL YEAR 2021-2022**

The Board of Supervisors of the Ocala Preserve Community Development District will hold their regular meetings for Fiscal Year 2021-2022 at _____, at _____.m. unless otherwise indicated as follows:

DATE	POTENTIAL DISCUSSION/FOCUS	TIME
October __, 2021	Regular Meeting	__:__ AM/PM
November __, 2021	Regular Meeting	__:__ AM/PM
December __, 2021	Regular Meeting	__:__ AM/PM
January __, 2022	Regular Meeting	__:__ AM/PM
February __, 2022	Regular Meeting	__:__ AM/PM
March __, 2022	Regular Meeting	__:__ AM/PM
April __, 2022	Regular Meeting <i>(presentation of FY2023 proposed budget)</i>	__:__ AM/PM
May __, 2022	Regular Meeting	__:__ AM/PM
June __, 2022	Regular Meeting	__:__ AM/PM
July __, 2022	Regular Meeting	__:__ AM/PM
August __, 2022	Public Hearing and Regular Meeting <i>(adoption of FY2023 budget)</i>	__:__ AM/PM
September __, 2022	Regular Meeting	__:__ AM/PM

Ocala Preserve
Community Development District

6R

RESOLUTION 2021-15

A RESOLUTION OF THE BOARD OF SUPERVISORS OF THE OCALA PRESERVE COMMUNITY DEVELOPMENT DISTRICT, APPROVING THE FLORIDA STATEWIDE MUTUAL AID AGREEMENT; PROVIDING FOR SEVERABILITY; AND PROVIDING FOR AN EFFECTIVE DATE

WHEREAS, the State Emergency Management Act, Chapter 252, Florida Statutes, authorizes the state and its political subdivisions to develop and enter into mutual aid agreements for reciprocal emergency aid and assistance in case of emergencies too extensive to be dealt with unassisted; and

WHEREAS, the Board of Supervisors of the Ocala Preserve Community Development District desires to move forward and approve an agreement with the State of Florida, Division of Emergency Management, concerning the Statewide Mutual Aid Agreement; and

WHEREAS, the Florida Department of Economic Opportunity requires an independent special district to participate in the Statewide Mutual Aid Agreement to be eligible for funds under Administrative Rule 9G-1.9, Base Funding for County Emergency Management Agencies and Municipal Competitive Grant and Loan Programs;

NOW, THEREFORE, BE IT RESOLVED BY THE BOARD OF SUPERVISORS OF THE OCALA PRESERVE COMMUNITY DEVELOPMENT DISTRICT THAT:

1. **RECITALS.** The foregoing “**WHEREAS**” clauses are true and correct and are hereby ratified and confirmed by the Board of Supervisors.
2. **APPROVAL OF AGREEMENT.** The execution of the attached Statewide Mutual Aid Agreement is hereby authorized, and the Agreement is hereby approved.
3. **EFFECTIVE DATE.** This Resolution shall become effective immediately upon its passage and adoption.

PASSED AND ADOPTED this 23rd day of July, 2021.

ATTEST:

**OCALA PRESERVE COMMUNITY
DEVELOPMENT DISTRICT**

Secretary/Assistant Secretary

Chair/Vice Chair, Board of Supervisors

Exhibit A

Statewide Mutual Aid Agreement



STATE OF FLORIDA

DIVISION OF EMERGENCY MANAGEMENT

RON DESANTIS
Governor

JARED MOSKOWITZ
Director

STATEWIDE MUTUAL AID AGREEMENT

This Agreement is between the FLORIDA DIVISION OF EMERGENCY MANAGEMENT (“Division”) and the local government signing this Agreement (the “Participating Parties”). This agreement is based on the existence of the following conditions:

A. The State of Florida is vulnerable to a wide range of disasters that are likely to cause the disruption of essential services and the destruction of the infrastructure needed to deliver those services.

B. Such disasters are likely to exceed the capability of any one local government to cope with the emergency with existing resources.

C. Such disasters may also give rise to unusual technical needs that the local government may be unable to meet with existing resources, but that other local governments may be able to offer.

D. The Emergency Management Act, Chapter 252, provides each local government of the state the authority to develop and enter into mutual aid agreements within the state for reciprocal emergency aid and assistance in case of emergencies too extensive to be dealt with unassisted, and through such agreements to ensure the timely reimbursement of costs incurred by the local governments which render such assistance.

E. Pursuant to Chapter 252, the Division has the authority to coordinate assistance between local governments during emergencies and to concentrate available resources where needed.

Based on the existence of the foregoing conditions, the parties agree to the following:

ARTICLE I.

Definitions. As used in this Agreement, the following expressions shall have the following meanings:

A. The “Agreement” is this Agreement, which shall be referred to as the Statewide Mutual Aid Agreement (“SMAA”).

B. The “Division” is the Division of Emergency Management

C. The “Participating Parties” to this Agreement are the Division and any and all special districts, educational districts, and other local and regional governments signing this Agreement.

D. The “Requesting Parties” to this Agreement are Participating Parties who request assistance during an emergency.

E. The “Assisting Parties” to this Agreement are Participating Parties who render assistance in an emergency to a Requesting Party.

F. The “State Emergency Operations Center” is the facility designated by the State Coordinating Officer to manage and coordinate assistance to local governments during an emergency.

G. The “Comprehensive Emergency Management Plan” is the biennial Plan issued by the Division in accordance with § 252.35(2)(a), Florida Statutes.

H. The “State Coordinating Officer” is the official whom the Governor designates, by Executive Order, to act for the Governor in responding to a disaster, and to exercise the powers of the Governor in accordance with the Executive Order, Chapter 252, Florida Statutes, and the State Comprehensive Emergency Management Plan.

I. The “Period of Assistance” is the time during which any Assisting Party renders assistance to any Requesting Party in an emergency, and shall include both the time necessary for the resources and personnel of the Assisting Party to travel to the place specified by the Requesting Party and the time necessary to return them to their place of origin or to the headquarters of the Assisting Party.

J. A “special district” is any local or regional governmental entity which is an independent special district within the meaning of section 189.012(3), Florida Statutes, regardless of whether established by local, special, or general act, or by rule, ordinance, resolution, or interlocal agreement.

K. An “educational district” is any school district within the meaning of section 1001.30, Florida Statutes and any community school and state university within the meaning of section 1000.21, Florida Statutes.

L. An “interlocal agreement” is any agreement between local governments within the meaning of section 163.01(3)(a), Florida Statutes.

M. A “local government” is any educational district or any entity that is a “local governmental entity” within the meaning of section 11.45(1)(e), Florida Statutes.

N. Any expressions not assigned definitions elsewhere in this Agreement shall have the definitions assigned them by the Emergency Management Act.

ARTICLE II.

Applicability of the Agreement. A Participating Party may request assistance under this Agreement for a “major” or “catastrophic disaster” as defined in section 252.34, Florida Statutes. If the Participating Party has no other mutual aid agreement that covers a “minor” disaster or other emergencies too extensive to be dealt with unassisted, it may also invoke assistance under this Agreement for a “minor disaster” or other such emergencies.

ARTICLE III.

Invocation of the Agreement. In the event of an emergency or threatened emergency, a Participating Party may invoke assistance under this Agreement by requesting it from any other Participating Party, or from the Division if, in the judgment of the Requesting Party, its own resources are inadequate to meet the emergency.

A. Any request for assistance under this Agreement may be oral, but within five (5) calendar days must be confirmed in writing by the County Emergency Management Agency of the Requesting Party, unless the State Emergency Operations Center has been activated in response to the emergency for which assistance is requested.

B. All requests for assistance under this Agreement shall be transmitted by County Emergency Management Agency of the Requesting Party to either the Division, or to another Participating Party. If the Requesting Party transmits its request for Assistance directly to a Participating Party other than the Division, the Requesting Party and Assisting Party shall keep the Division advised of their activities.

C. The Division shall relay any requests for assistance under this Agreement to such other Participating Parties as it may deem appropriate, and shall coordinate the activities of the Assisting Parties so as to ensure timely assistance to the Requesting Party. All such activities shall be carried out in accordance with the State's Comprehensive Emergency Management Plan.

D. Nothing in this Agreement shall be construed to allocate liability for the costs of personnel, equipment, supplies, services and other resources that are staged by the Division, or by other agencies of the State of Florida, for use in responding to an emergency pending the assignment of such personnel, equipment, supplies, services and other resources to an emergency support function/mission. The documentation, payment, repayment, and reimbursement of all such costs shall be rendered in accordance with the Comprehensive Emergency Management Plan, and general accounting best practices procedures and protocols.

ARTICLE IV.

Responsibilities of Requesting Parties. To the extent practicable, all Requesting Parties seeking assistance under this Agreement shall provide the following information to the Division and the other Participating Parties. In providing such information, the Requesting Party may use Form B attached to this Agreement, and the completion of Form B by the Requesting Party shall be deemed sufficient to meet the requirements of this Article:

A. A description of the damage sustained or threatened;

B. An identification of the specific Emergency Support Function or Functions for which such assistance is needed;

C. A description of the specific type of assistance needed within each Emergency Support Function;

D. A description of the types of personnel, equipment, services, and supplies needed for each specific type of assistance, with an estimate of the time each will be needed;

E. A description of any public infrastructure for which assistance will be needed;

F. A description of any sites or structures outside the territorial jurisdiction of the Requesting Party needed as centers to stage incoming personnel, equipment, supplies, services, or other resources;

G. The place, date and time for personnel of the Requesting Party to meet and receive the personnel and equipment of the Assisting Party; and

H. A technical description of any communications or telecommunications equipment needed to ensure timely communications between the Requesting Party and any Assisting Parties.

ARTICLE V.

Responsibilities of Assisting Parties. Each Participating Party shall render assistance under this Agreement to any Requesting Party to the extent practicable that its personnel, equipment, resources and capabilities can render assistance. If a Participating Party which has received a request for assistance under this Agreement determines that it has the capacity to render some or all of such assistance, it shall provide the following information to the Requesting Party and shall transmit it without delay to the Requesting Party and the Division. In providing such information, the Assisting Party may use Form B attached to this Agreement, and the completion of Form B by the Assisting Party shall be deemed sufficient to meet the requirements of this Article:

A. A description of the personnel, equipment, supplies and services it has available, together with a description of the qualifications of any skilled personnel;

B. An estimate of the time such personnel, equipment, supplies, and services will continue to be available;

C. An estimate of the time it will take to deliver such personnel, equipment, supplies, and services at the date, time and place specified by the Requesting Party;

D. A technical description of any communications and telecommunications equipment available for timely communications with the Requesting Party and other Assisting Parties; and

E. The names of all personnel whom the Assisting Party designates as Supervisors.

F. The estimated costs of the provision of assistance (use FEMA's Schedule of Equipment Rates spreadsheet attached to Form B.)

ARTICLE VI.

Rendition of Assistance. After the Assisting Party has delivered its personnel, equipment, supplies, services, or other resources to the place specified by the Requesting Party, the Requesting Party shall give specific assignments to the Supervisor(s) of the Assisting Party, who shall be responsible for directing the performance of these assignments. The Assisting Party shall have authority to direct the manner in which the assignments are performed. In the event of an emergency that affects the Assisting Party, all personnel, equipment, supplies, services and other resources of the Assisting Party shall be subject to recall by the Assisting Party upon not less than five (5) calendar days' notice or, if such notice is impracticable, as much notice as is practicable under the circumstances.

A. For operations at the scene of *catastrophic* and *major* disasters, the Assisting Party shall to the fullest extent practicable give its personnel and other resources sufficient equipment and supplies to make them self-sufficient for food, shelter, and operations unless the Requesting Party has specified the contrary. For *minor* disasters and other emergencies, the Requesting Party shall be responsible to provide food and shelter for the personnel of the Assisting Party unless the Requesting Party has specified the contrary. In its request for assistance the Requesting Party may specify that Assisting Parties send only self-sufficient personnel or self-sufficient resources.

B. Unless the Requesting Party has specified the contrary, it shall to the fullest extent practicable,

coordinate all communications between its personnel and those of any Assisting Parties, and shall determine all frequencies and other technical specifications for all communications and telecommunications equipment to be used.

C. Personnel of the Assisting Party who render assistance under this Agreement shall receive their usual wages, salaries and other compensation, and shall have all the duties, responsibilities, immunities, rights, interests, and privileges incident to their usual employment. If personnel of the Assisting Party hold local licenses or certifications limited to the county or municipality of issue, then the Requesting Party shall recognize and honor those licenses or certifications for the duration of the support.

ARTICLE VII.

Procedures for Reimbursement. Unless the Division or the Assisting Party, as the case may be, state the contrary in writing, the ultimate responsibility for the reimbursement of costs incurred under this Agreement shall rest with the Requesting Party, subject to the following conditions and exceptions:

A. In accordance with this Agreement, the Division shall pay the costs incurred by an Assisting Party in responding to a request that the Division initiates on its own, and not for another Requesting Party.

B. An Assisting Party shall bill the Division or other Requesting Party as soon as practicable, but not later than thirty (30) calendar days after the Period of Assistance has closed. Upon the request of any of the concerned Participating Parties, the State Coordinating Officer may extend this deadline for cause.

C. If the Division or the Requesting Party protests any bill or item on a bill from an Assisting Party, it shall do so in writing as soon as practicable, but in no event later than thirty (30) calendar days after the bill is received. Failure to protest any bill or billed item in writing within thirty (30) calendar days shall constitute agreement to the bill and the items on the bill and waive the right to contest the bill.

D. If the Division protests any bill or item on a bill from an Assisting Party, the Assisting Party shall have thirty (30) calendar days from the date of protest to present the bill or item to the original

Requesting Party for payment, subject to any protest by the Requesting Party.

E. If the Assisting Party cannot reach a mutual agreement with the Division or the Requesting Party to the settlement of any protested bill or billed item, the Division, the Assisting Party, or the Requesting Party may elect binding arbitration to determine its liability for the protested bill or billed item in accordance with Section F of this Article.

F. If the Division or a Participating Party elects binding arbitration, it may select as an arbitrator any elected official of another Participating Party, or any other official of another Participating Party whose normal duties include emergency management, and the other Participating Party shall also select such an official as an arbitrator, and the arbitrators thus chosen shall select another such official as a third arbitrator.

G. The three (3) arbitrators shall convene by teleconference or videoconference within thirty (30) calendar days to consider any documents and any statements or arguments by the Department, the Requesting Party, or the Assisting Party concerning the protest, and shall render a decision in writing not later than ten (10) business days after the close of the hearing. The decision of a majority of the arbitrators shall bind the parties, and shall be final.

H. If the Requesting Party has not forwarded a request through the Division, or if an Assisting Party has rendered assistance without being requested to do so by the Division, the Division shall not be liable for the costs of any such assistance. All requests to the Federal Emergency Management Agency (FEMA) for the reimbursement of costs incurred by any Participating Party shall be made by and through the Division.

I. If FEMA denies any request for reimbursement of costs which the Division has already advanced to an Assisting Party, the Assisting Party shall repay such costs to the Division, but the Division may waive such repayment for cause.

ARTICLE VIII.

Costs Eligible for Reimbursement. The costs incurred by the Assisting Party under this Agreement shall be reimbursed as needed to make the Assisting Party whole to the fullest extent practicable.

A. Employees of the Assisting Party who render assistance under this Agreement shall be entitled to receive from the Assisting Party all their usual wages, salaries, and any and all other compensation for mobilization, hours worked, and demobilization. Such compensation shall include any and all contributions for insurance and retirement, and such employees shall continue to accumulate seniority at the usual rate. As between the employees and the Assisting Party, the employees shall have all the duties, responsibilities, immunities, rights, interests and privileges incident to their usual employment. The Requesting Party shall reimburse the Assisting Party for these costs of employment.

B. The costs of equipment supplied by the Assisting Party shall be reimbursed at the rental rate established in FEMA's Schedule of Equipment Rates (attached to Form B) , or at any other rental rate agreed to by the Requesting Party. In order to be eligible for reimbursement, equipment must be in actual operation performing eligible work. The labor costs of the operator are not included in the rates and should be approved separately from equipment costs. The Assisting Party shall pay for fuels, other consumable supplies, and repairs to its equipment as needed to keep the equipment in a state of operational readiness. Rent for the equipment shall be deemed to include the cost of fuel and other consumable supplies, maintenance, service, repairs, and ordinary wear and tear. With the consent of the Assisting Party, the Requesting Party may provide fuels, consumable supplies, maintenance, and repair services for such equipment at the site. In that event, the Requesting Party may deduct the actual costs of such fuels, consumable supplies, maintenance, and services from the total costs otherwise payable to the Assisting Party. If the equipment is damaged while in use under this Agreement and the Assisting Party receives payment for such damage under any contract of insurance, the Requesting Party may deduct such payment from any item or items billed by the Assisting Party for any of the costs for such damage that may otherwise be payable.

C. The Requesting Party shall pay the total costs for the use and consumption of any and all consumable supplies delivered by the Assisting Party for the Requesting Party under this Agreement. In the case of perishable supplies, consumption shall be deemed to include normal deterioration, spoilage and damage notwithstanding the exercise of reasonable care in its storage and use. Supplies remaining unused shall be returned to the Assisting Party in usable condition upon the close of the Period of Assistance, and the Requesting Party may deduct the cost of such returned supplies from the total costs billed by the Assisting Party for such supplies. If the Assisting Party agrees, the Requesting Party may also replace any and all used consumable supplies with like supplies in usable condition and of like grade, quality and quantity within the time allowed for reimbursement under this Agreement.

D. The Assisting Party shall keep records to document all assistance rendered under this Agreement. Such records shall present information sufficient to meet the audit requirements specified in the regulations of FEMA and any applicable circulars issued by the State of Florida Office of Management and Budget. Upon reasonable notice, the Assisting Party shall make its records available to the Division and the Requesting Party for inspection or duplication between 8:00 a.m. and 5:00 p.m. on all weekdays, except for official holidays.

ARTICLE IX.

Insurance. Each Participating Party shall determine for itself what insurance to procure, if any. With the exceptions in this Article, nothing in this Agreement shall be construed to require any Participating Party to procure insurance.

A. Each Participating Party shall procure employers' insurance meeting the requirements of the Workers' Compensation Act, as amended, affording coverage for any of its employees who may be injured while performing any activities under the authority of this Agreement, and shall file with the Division a certificate issued by the insurer attesting to such coverage.

B. Any Participating Party that elects additional insurance affording liability coverage for any

activities that may be performed under the authority of this Agreement shall file with the Division a certificate issued by the insurer attesting to such coverage.

C. Any Participating Party that is self-insured with respect to any line or lines of insurance shall file with the Division copies of all resolutions in current effect reflecting its determination to act as a self-insurer.

D. Subject to the limits of such liability insurance as any Participating Party may elect to procure, nothing in this Agreement shall be construed to waive, in whole or in part, any immunity any Participating Party may have in any judicial or quasi-judicial proceeding.

E. Each Participating Party which renders assistance under this Agreement shall be deemed to stand in the relation of an independent contractor to all other Participating Parties, and shall not be deemed to be the agent of any other Participating Party.

F. Nothing in this Agreement shall be construed to relieve any Participating Party of liability for its own conduct and that of its employees.

G. Nothing in this Agreement shall be construed to obligate any Participating Party to indemnify any other Participating Party from liability to third parties.

ARTICLE X.

General Requirements. Notwithstanding anything to the contrary elsewhere in this Agreement, all Participating Parties shall be subject to the following requirements in the performance of this Agreement:

A. To the extent that assistance under this Agreement is funded by State funds, the obligation of any statewide instrumentality of the State of Florida to reimburse any Assisting Party under this Agreement is contingent upon an annual appropriation by the Legislature.

B. All bills for reimbursement under this Agreement from State funds shall be submitted in detail sufficient for auditing purposes. To the extent that such bills represent costs incurred for travel, such bills shall be submitted in accordance with section 112.061, Florida Statutes, and any applicable

requirements for the reimbursement of state employees for travel costs.

C. All Participating Parties shall allow public access to all documents, papers, letters or other materials subject to the requirements of the Public Records Act, as amended, and made or received by any Participating Party in conjunction with this Agreement.

D. No Participating Party may hire employees in violation of the employment restrictions in the Immigration and Nationality Act, as amended.

E. No costs reimbursed under this Agreement may be used directly or indirectly to influence legislation or any other official action by the Legislature of the State of Florida or any of its agencies.

F. Any communication to the Division under this Agreement shall be sent to the Director, Division of Emergency Management, 2555 Shumard Oak Boulevard, Tallahassee, Florida 32399-2100. Any communication to any other Participating Party shall be sent to the official or officials specified by that Participating Party on Form C attached to this Agreement. For the purpose of this Section, any such communication may be sent by the U.S. Mail, e-mail, or by facsimile.

ARTICLE XI.

Effect of Agreement. Upon its execution by a Participating Party, this Agreement shall have the following effect with respect to that Participating Party:

A. The execution of this Agreement by any Participating Party which is a signatory to the Statewide Mutual Aid Agreement of 1994 shall terminate the rights, interests, duties, and responsibilities and obligations of that Participating Party under that agreement, but such termination shall not affect the liability of the Participating Party for the reimbursement of any costs due under that agreement, regardless of whether billed or unbilled.

B. The execution of this Agreement by any Participating Party which is a signatory to the Public Works Mutual Aid Agreement shall terminate the rights, interests, duties, responsibilities and obligations of that Participating Party under that agreement, but such termination shall not affect the liability of the

Participating Party for the reimbursement of any costs due under that agreement, regardless of whether billed or unbilled.

C. Upon the activation of this Agreement by the Requesting Party, this Agreement shall supersede any other existing agreement between it and any Assisting Party to the extent that the former may be inconsistent with the latter.

D. Unless superseded by the execution of this Agreement in accordance with Section A of this Article, the Statewide Mutual Aid Agreement of 1994 shall terminate and cease to have legal existence after June 30, 2001.

E. Upon its execution by any Participating Party, this Agreement will continue in effect for one (1) year from its date of execution by that Participating Party, and it shall automatically renew each year after its execution, unless within sixty (60) calendar days before that date the Participating Party notifies the Division, in writing, of its intent to withdraw from the Agreement.

F. The Division shall transmit any amendment to this Agreement by sending the amendment to all Participating Parties not later than five (5) business days after its execution by the Division. Such amendment shall take effect not later than sixty (60) calendar days after the date of its execution by the Division, and shall then be binding on all Participating Parties. Notwithstanding the preceding sentence, any Participating Party who objects to the amendment may withdraw from the Agreement by notifying the Division in writing of its intent to do so within that time in accordance with Section E of this Article.

ARTICLE XII.

Interpretation and Application of Agreement. The interpretation and application of this Agreement shall be governed by the following conditions:

A. The obligations and conditions resting upon the Participating Parties under this Agreement are not independent, but dependent.

B. Time shall be of the essence of this Agreement, and of the performance of all conditions,

obligations, duties, responsibilities, and promises under it.

C. This Agreement states all the conditions, obligations, duties, responsibilities, and promises of the Participating Parties with respect to the subject of this Agreement, and there are no conditions, obligations, duties, responsibilities, or promises other than those expressed in this Agreement.

D. If any sentence, clause, phrase, or other portion of this Agreement is ruled unenforceable or invalid, every other sentence, clause, phrase, or other portion of the Agreement shall remain in full force and effect, it being the intent of the Division and the other Participating Parties that every portion of the Agreement shall be severable from every other portion to the fullest extent practicable. The Division reserves the right, at its sole and absolute discretion, to change, modify, add, or remove portions of any sentence, clause, phrase, or other portion of this Agreement that conflicts with state law, regulation, or policy. If the change is minor, the Division will notify the Participating Party of the change and such changes will become effective immediately; therefore, please check these terms periodically for changes. If the change is substantive, the Participating Party may be required to execute the Agreement with the adopted changes. Your continued or subsequent use of this Agreement following the posting of minor changes to this Agreement will mean you accept those changes.

E. The waiver of any obligation or condition in this Agreement by a Participating Party shall not be construed as a waiver of any other obligation or condition in this Agreement.

NOTE: On February 26, 2018, this Agreement was modified by the Division of Emergency Management. This document replaces the August 20, 2007 edition of the Statewide Mutual Aid Agreement; however, any and all Agreements previously executed shall remain in full force and effect. Any local government, special district, or educational institution which has yet to execute this Agreement should use the February 26, 2018 edition for the purposes of becoming a signatory.

IN WITNESS WHEREOF, the Participating Parties have duly executed this Agreement on the date specified below:

FOR ADOPTION BY A COUNTY

STATE OF FLORIDA
DIVISION OF EMERGENCY MANAGEMENT

By: _____
Director

Date: _____

ATTEST:
CLERK OF THE CIRCUIT COURT

BOARD OF COUNTY COMMISSIONERS
OF _____ COUNTY,
STATE OF FLORIDA

By: _____
Deputy Clerk

By: _____
Chairman

Date: _____

Approved as to Form:

By: _____
County Attorney

FOR ADOPTION BY A CITY

STATE OF FLORIDA
DIVISION OF EMERGENCY MANAGEMENT

By: _____
Director

Date: _____

ATTEST:
CITY CLERK

CITY OF _____
STATE OF FLORIDA

By: _____

By: _____

Title: _____

Title: _____

Date: _____

Approved as to Form:

By: _____
City Attorney

FOR ADOPTION BY AN EDUCATIONAL DISTRICT

STATE OF FLORIDA
DIVISION OF EMERGENCY MANAGEMENT

By: _____
Director

Date: _____

SCHOOL DISTRICT,
STATE OF FLORIDA

By: _____

By: _____

Title: _____

Title: _____

Date: _____

Approved as to Form:

By: _____
Attorney for District

FOR ADOPTION BY A COMMUNITY COLLEGE OR STATE UNIVERSITY

STATE OF FLORIDA
DIVISION OF EMERGENCY MANAGEMENT

By: _____
Director

Date: _____

ATTEST:

BOARD OF TRUSTEES
OF _____
COMMUNITY COLLEGE, STATE OF FLORIDA

BOARD OF TRUSTEES
OF _____
UNIVERSITY, STATE OF FLORIDA

By: _____
Clerk

By: _____
Chairman

Date: _____

Approved as to Form:

By: _____
Attorney for Board

FOR ADOPTION BY A SPECIAL DISTRICT

STATE OF FLORIDA
DIVISION OF EMERGENCY MANAGEMENT

By: _____
Director

Date: _____

SPECIAL DISTRICT,
STATE OF FLORIDA

By: _____

By: _____

Title: _____

Title: _____

Date: _____

Approved as to Form:

By: _____
Attorney for District

FOR ADOPTION BY AN AUTHORITY

STATE OF FLORIDA
DIVISION OF EMERGENCY MANAGEMENT

By: _____
Director

Date: _____

ATTEST:

BOARD OF TRUSTEES OF

AUTHORITY, STATE OF FLORIDA

By: _____
Clerk

By: _____
Chairman

Date: _____

Approved as to Form:

By: _____
Attorney for Board

FOR ADOPTION BY A NATIVE AMERICAN TRIBE

STATE OF FLORIDA
DIVISION OF EMERGENCY MANAGEMENT

By: _____
Director

Date: _____

ATTEST:

TRIBAL COUNCIL OF THE

TRIBE OF FLORIDA

By: _____
Council Clerk

By: _____
Chairman

Date: _____

Approved as to Form:

By: _____
Attorney for Council

FOR ADOPTION BY A COMMUNITY DEVELOPMENT DISTRICT

STATE OF FLORIDA
DIVISION OF EMERGENCY MANAGEMENT

By: _____
Director

Date: _____

COMMUNITY DEVELOPMENT DISTRICT,
STATE OF FLORIDA

By: _____ By: _____

Title: _____ Title: _____

Date: _____

Approved as to Form:

By: _____
Attorney for District

Date: _____

FORM C

CONTACT INFORMATION FOR AUTHORIZED REPRESENTATIVES

Name of Government: _____

Mailing Address: _____

Authorized Representative Contact Information

Primary Authorized Representative

Name: _____

Title: _____

Address: _____

Day Phone: _____ Night Phone: _____

Facsimile: _____ Email: _____

1st Alternate Authorized Representative

Name: _____

Title: _____

Address: _____

Day Phone: _____ Night Phone: _____

Facsimile: _____ Email: _____

2nd Alternate Authorized Representative

Name: _____

Title: _____

Address: _____

Day Phone: _____ Night Phone: _____

Facsimile: _____ Email: _____

*****PLEASE UPDATE AS ELECTIONS OR APPOINTMENTS OCCUR*****

**SAMPLE AUTHORIZING RESOLUTION
FOR ADOPTION OF
STATEWIDE MUTUAL AID AGREEMENT**

RESOLUTION NO. _____

WHEREAS, the State of Florida Emergency Management Act, Chapter 252, authorizes the State and its political subdivisions to provide emergency aid and assistance in the event of a disaster or emergency; and

WHEREAS, the statutes also authorize the State to coordinate the provision of any equipment, services, or facilities owned or organized by the State or its political subdivisions for use in the affected area upon the request of the duly constituted authority of the area; and

WHEREAS, this Resolution authorizes the request, provision, and receipt of interjurisdictional mutual assistance in accordance with the Emergency Management Act, Chapter 252, among political subdivisions within the State; and

NOW, THEREFORE, be it resolved by _____
_____ that in order to maximize the prompt, full and effective use of resources of all participating governments in the event of an emergency or disaster we hereby adopt the Statewide Mutual Aid Agreement which is attached hereto and incorporated by reference.

ADOPTED BY: _____

DATE: _____

I certify that the foregoing is an accurate copy of the Resolution adopted by
_____ on _____.

BY: _____

TITLE: _____

DATE: _____

STATEWIDE MUTUAL AID AGREEMENT
Type or print all information except signatures
Form B

PART I**TO BE COMPLETED BY THE REQUESTING PARTY**

Date:		Time:		HRS	Mission No:
		(local)			
Point of Contact:		Telephone No:		E-mail address:	
Requesting Party:		Assisting Party:			
Incident Requiring Assistance:					
Type of Assistance/Resources Needed (use Part IV for additional space)					
Date & Time Resources Needed:		Location (address):			
Approximated Date/Time Resources Released:					
Authorized Official's Name:		Signature:			
Title:		Agency:			

PART II**TO BE COMPLETED BY THE ASSISTING PARTY**

Contact Person:		Telephone No:		E-mail address:	
Type of Assistance Available:					
Date & Time Resources Available		To:			
Location (address):					
Approximate Total cost for mission:	\$				
Travel: \$	Personnel: \$	Equipment & Materials: \$	Contract Rental: \$		
Logistics Required from Requesting Party	Yes <input type="checkbox"/>	(Provide information on attached Part IV)		No <input type="checkbox"/>	
Authorized Official's Name:		Title:			
Date:		Signature:		Local Mission No:	

PART III**TO BE COMPLETED BY THE REQUESTING PARTY**

Authorized Official's Name:		Title:			
Signature:		Agency:			

PART IV

STATEWIDE MUTUAL AID AGREEMENT
Type or print all information except signatures
Form B (continued)

MISCELLANEOUS ITEMS / OTHER MISSION INFORMATION

FEMA's SCHEDULE OF EQUIPMENT RATES

**DEPARTMENT OF HOMELAND SECURITY
FEDERAL EMERGENCY MANAGEMENT AGENCY
RECOVERY DIRECTORATE
PUBLIC ASSISTANCE DIVISION
WASHINGTON, DC 20472**

The rates on this Schedule of Equipment Rates are for applicant owned equipment in good mechanical condition, complete with all required attachments. Each rate covers all costs eligible under the Robert T. Stafford Disaster Relief and Emergency Assistance Act, 42 U.S.C. § 5121, et seq., for ownership and operation of equipment, including depreciation, overhead, all maintenance, field repairs, fuel, lubricants, tires, OSHA equipment and other costs incidental to operation. Standby equipment costs are not eligible.

Equipment must be in actual operation performing eligible work in order for reimbursement to be eligible. LABOR COSTS OF OPERATOR ARE NOT INCLUDED in the rates and should be approved separately from equipment costs.

Information regarding the use of the Schedule is contained in 44 CFR § 206.228 Allowable Costs. Rates for equipment not listed will be furnished by FEMA upon request. Any appeals shall be in accordance with 44 CFR § 206.206 Appeals.

THESE RATES ARE APPLICABLE TO MAJOR DISASTERS AND EMERGENCIES
DECLARED BY THE PRESIDENT ON OR AFTER August 15, 2019.

FEMA Code ID		Equipment Description					2019 Updated Rate
Cost Code	Equipment	Specifications	Capacity or Size	HP	Notes	Unit	
8010	Air Compressor	Air Delivery	41 CFM	to 10	Hoses included.	hour	\$ 1.62
8011	Air Compressor	Air Delivery	103 CFM	to 30	Hoses included.	hour	\$ 9.86
8012	Air Compressor	Air Delivery	130 CFM	to 50	Hoses included.	hour	\$ 12.49
8013	Air Compressor	Air Delivery	175 CFM	to 90	Hoses included.	hour	\$ 20.98
8014	Air Compressor	Air Delivery	400 CFM	to 145	Hoses included.	hour	\$ 32.13
8015	Air Compressor	Air Delivery	575 CFM	to 230	Hoses included.	hour	\$ 57.05
8016	Air Compressor	Air Delivery	1100 CFM	to 355	Hoses included.	hour	\$ 95.60
8017	Air Compressor	Air Delivery	1600 CFM	to 500	Hoses included.	hour	\$ 98.55
8040	Ambulance			to 150		hour	\$ 28.09
8041	Ambulance			to 210		hour	\$ 41.18
8050	Board, Arrow			to 8	Trailer Mounted.	hour	\$ 4.53
8051	Board, Message			to 5	Trailer Mounted.	hour	\$ 11.60
8060	Auger, Portable	Hole Diameter	16 In	to 6		hour	\$ 2.34
8061	Auger, Portable	Hole Diameter	18 In	to 13		hour	\$ 4.65
8062	Auger, Tractor Mntd	Max. Auger Diameter	36 In	to 13	Includes digger, boom and mounting hardware.	hour	\$ 3.25
8063	Auger, Truck Mntd	Max. Auger Size	24 In	to 100	Includes digger, boom and mounting hardware. Add this rate to tractor rate for total auger and tractor rate.	hour	\$ 34.93
8064	Hydraulic Post Driver					hour	\$ 35.27
8065	Auger	Horizontal Directional Boring Machine	250 X 100	300	DD-140B YR-2003	hour	\$ 172.29
8066	Auger	Horizontal Directional Boring Machine	50 X 100	24	Average to 7,000 lbs	hour	\$ 33.83
8067	Auger, Directional Boring Machine	Auger, Directional Boring Machine	7,000 - 10,000 lbs	45	JT920L (2013)	hour	\$ 41.04
8068	Bush Hog	Bush Hog - Model 326	Single Spindle Rotary Cutters			hour	\$ 20.61
8068-1	Bush Hog	Bush Hog - Model 3210	Lift, Pull, Semi-Mount & Offset Model			hour	\$ 28.74
8068-2	Bush Hog	Bush Hog - Model 2815	Flex Wing Rotary Cutters			hour	\$ 43.17
8070	Automobile			to 130	Transporting people.	mile	\$ 0.545
8071	Automobile			to 130	Transporting cargo.	hour	\$ 12.43
8072	Automobile, Police			to 250	Patrolling.	mile	\$ 0.545
8073	Automobile, Police			to 250	Stationary with engine running.	hour	\$ 16.05
8075	Motorcycle, Police					mile	\$ 0.505
8076	Automobile - Chevy Trailblazer	6 or 8 cl		285 to 300		hour	\$ 23.99
8077	Automobile - Ford Expedition	Fire Command Center	EcoBoost V-6	360	2015 Model	hour	\$ 19.62
8078	MRAP Armored Rescue Vehicle	Search and Rescue	Military Suplus Vehicle	375-450	Qualified foe operational rate on	Hr.	\$ 51.80
8079	MRAP C-MTV	Multi-Theater (Military Surplus)Vehicle	gvwr 55000 Lbs	to 350	Qualified foe operational rate on	Hr.	\$ 48.35

8080	All Terrain Vehicle (ATV)	Engine 110cc, 4-Wheel; 20" tyre		6.5-7.5		hour	\$	8.23
8081	All Terrain Vehicle (ATV)	Engine 125cc, 4-Wheel; 21" tyre		7.6-8.6		hour	\$	8.67
8082	All Terrain Vehicle (ATV)	Engine 150cc, 4-Wheel; 22" tyre		9.0-10.0		hour	\$	8.68
8083	All Terrain Vehicle (ATV)	Engine 200cc, 4-Wheel; 24" tyre		12-14.0		hour	\$	9.23
8084	All Terrain Vehicle (ATV)	Engine 250cc, 4-Wheel; 24" tyre		15-17		hour	\$	9.81
8085	All Terrain Vehicle (ATV)	Engine 300cc, 4-Wheel; 24" tyre		18-20		hour	\$	10.66
8086	All Terrain Vehicle (ATV)	Engine 400cc, 4-Wheel; 25" tyre		26-28		hour	\$	12.20
8087	All Terrain Vehicle (ATV)	Engine 450cc, 4-Wheel; 25" tyre		26-28		hour	\$	13.07
8088	All Terrain Vehicle (ATV)	Engine 650cc, 4-Wheel; 25" tyre		38-40		hour	\$	13.86
8089	All Terrain Vehicle (ATV)	Engine 750cc, 4-Wheel; 25" tyre		44-46		hour	\$	14.79
8110	Barge, Deck	Size	50'x35'x7.25'	0	Push by Tug-Boat	hour	\$	52.00
8111	Barge, Deck	Size	50'x35'x9'	0	Push by Tug-Boat	hour	\$	61.96
8112	Barge, Deck	Size	120'x45'x10'	0	Push by Tug-Boat	hour	\$	109.97
8113	Barge, Deck	Size	160'x45'x11"	0	Push by Tug-Boat	hour	\$	136.90
8120	Boat, Tow	Size	55'x20'x5'	to 870	Steel.	hour	\$	352.71
8121	Boat, Tow	Size	60'x21'x5'	to 1050	Steel.	hour	\$	400.32
8122	Boat, Tow	Size	70'x30'x7.5'	to 1350	Steel.	hour	\$	624.56
8123	Boat, Tow	Size	120'x34'x8'	to 2000	Steel.	hour	\$	1,181.86
8124	Airboat	815AGIS Airboat w/spray unit	15'x8'	400		hour	\$	32.70
8125	Airboat	815AGIS Airboat w/spray unit	15'x8'	425		hour	\$	33.06
8126	Swamp Buggy	Conquest		360		hour	\$	41.35
8130	Boat, Row			0	Heavy duty.	hour	\$	1.46
8131	Boat, Runabout	Size	13'x5'	to 50	Outboard.	hour	\$	12.55
8132	Boat, Tender	Size	14'x7'	to 100	Inboard with 360 degree drive.	hour	\$	16.58
8133	Boat, Push	Size	45'x21'x6'	to 435	Flat hull.	hour	\$	235.03
8134	Boat, Push	Size	54'x21'x6'	to 525	Flat hull.	hour	\$	290.74
8135	Boat, Push	Size	58'x24'x7.5'	to 705	Flat hull.	hour	\$	355.70
8136	Boat, Push	Size	64'x25'x8'	to 870	Flat hull.	hour	\$	359.36
8140	Boat, Tug	Length	16 Ft	to 100		hour	\$	47.35
8141	Boat, Tug	Length	18 Ft	to 175		hour	\$	70.55
8142	Boat, Tug	Length	26 Ft	to 250		hour	\$	90.10
8143	Boat, Tug	Length	40 Ft	to 380		hour	\$	215.09
8144	Boat, Tug	Length	51 Ft	to 700		hour	\$	302.01
8145	Jet Ski	3-seater				hour	\$	27.70
8146	Jet Ski					hour	\$	8.60
8147	Boat, Inflatable Rescue Raft	Zodiac		0		hour	\$	1.13
8148	Boat, Runabout	1544 lbs	11 passenger capacity	190-250		hour	\$	65.51
8149	Boat, removable engine	2000 Johnson Outboard Motor w 15" shaft		15		hour	\$	1.58
8151	Broom, Pavement	Broom Length	96 In	to 100		hour	\$	30.41
8153	Broom, Pavement, Mntd	Broom Length	72 In	to 18	Add Prime Mover cost for total rate	hour	\$	6.24
8154	Broom, Pavement, Pull	Broom Length	84 In	to 20	Add Prime Mover cost for total rate	hour	\$	23.75
8155	Broom, Pavement	Broom Length	72 In	to 35		hour	\$	25.28
8157	Sweeper, Pavement			to 110		hour	\$	78.79
8158	Sweeper, Pavement			to 230		hour	\$	102.03
8180	Bus			to 150		hour	\$	21.60
8181	Bus			to 210		hour	\$	25.82
8182	Bus			to 300		hour	\$	39.65
8183	Blower	Gasoline powered Toro Pro Force		27		hour	\$	15.40
8183x	Mosquito Sprayer	2015 Adapco Guardian 95 ES	15-gal; 350 lbs			hour	\$	18.83
8184	Back-Pack Blower			to 4.4		hour	\$	1.53
8185	Walk-Behind Blower			13		hour	\$	6.83
8187	Chainsaw	Bar Length = 20 in	3.0 cu in	2.7		hour	\$	1.91
8188	Chainsaw	Bar Length = 20 in	5.0 cu in			hour	\$	2.59
8189	Chainsaw	Bar Length = 20 in	6.0 cu in	3.4		hour	\$	2.77

8190	Chain Saw	Bar Length = 16 in	2.5 cu in	2.4		hour	\$ 1.80
8191	Chain Saw (STIHL)	Bar Length = 25 in	7.5 cu in	3.62		hour	\$ 3.73
8192	Chain Saw, Pole	Bar Length = 18 in	4.0 cu in	3.2		hour	\$ 2.10
8193	Skidder	model 748 E		to 173		hour	\$ 56.25
8194	Skidder	model 648 G11		to 177		hour	\$ 105.44
8195	Cutter, Brush	Cutter Size	8 ft	to 150		hour	\$ 119.52
8196	Cutter, Brush	Cutter Size	8 ft	to 190		hour	\$ 134.74
8197	Cutter, Brush	Cutter Size	10 ft	to 245		hour	\$ 142.31
8198	Brusher Cutter	Cutter, Brush - 247 hp, 1997 Model 511 Feller		to 247		hour	\$ 193.95
8199	Log Trailer	40 ft		0		hour	\$ 10.15
8200	Chipper, Brush	Chipping Capacity	6 In	to 35	Trailer Mounted.	hour	\$ 8.97
8201	Chipper, Brush	Chipping Capacity	9 In	to 65	Trailer Mounted.	hour	\$ 17.06
8202	Chipper, Brush	Chipping Capacity	12 In	to 100	Trailer Mounted.	hour	\$ 24.89
8203	Chipper, Brush	Chipping Capacity	15 In	to 125	Trailer Mounted.	hour	\$ 35.75
8204	Chipper, Brush	Chipping Capacity	18 In	to 200	Trailer Mounted.	hour	\$ 50.41
8208	Loader - Tractor - Knuckleboom	model Barko 595 ML		to 173		hour	\$ 169.74
8209	Loader - Wheel	model 210 w/ Buck Saw 50 inch Bar		to 240		hour	\$ 98.48
8210	Clamshell & Dragline, Crawler		149,999 lbs	to 235	Bucket not included in rate.	hour	\$ 134.68
8211	Clamshell & Dragline, Crawler		250,000 lbs	to 520	Bucket not included in rate.	hour	\$ 178.82
8212	Clamshell & Dragline, Truck			to 240	Bucket not included in rate.	hour	\$ 147.05
8218	BOMAG Compactor	BW100AD-3		33		Hour	\$ 24.80
8219	Compactor -2-Ton Pavement Roller	Single Drum Vibratory Compactor	to 2.9 Ton	28		hour	\$ 28.72
8220	Compactor			to 10		hour	\$ 15.92
8221	Compactor, towed, Vibratory Drum			to 45	Plus tow Truck	hour	\$ 33.56
8222	Compactor, Vibratory, Drum			to 75		hour	\$ 24.09
8223	Compactor, pneumatic, wheel			to 100		hour	\$ 26.90
8225	Compactor, Sanitation			to 300		hour	\$ 96.11
8226	Compactor, Sanitation			to 400		hour	\$ 154.63
8227	Compactor, Sanitation			535		hour	\$ 264.25
8228	Compactor, towed, Pneumatic, Wheel	Hercules PT-11,	10,000 lbs		11-Wheels (Towed)	hour	\$ 18.48
8229	Compactor, Towed Steel Drum Static Compactor	GTD-54120	20,000 lbs		Grid Drum (Towed)	hour	\$ 16.22
8240	Feeder, Grizzly			to 35		hour	\$ 25.47
8241	Feeder, Grizzly			to 55		hour	\$ 33.55
8242	Feeder, Grizzly			to 75		hour	\$ 65.18
8250	Dozer, Crawler	Deere 450J LT		to 75		hour	\$ 54.20
8251	Dozer, Crawler	Deere 650K LGP; ROPS/FOPS		to 105		hour	\$ 65.14
8252	Dozer, Crawler			to 160		hour	\$ 98.77
8253	Dozer, Crawler			to 250		hour	\$ 153.35
8254	Dozer, Crawler			to 360		hour	\$ 218.47
8255	Dozer, Crawler	Make/Model: CAT D10T (disc. 2014); Protection: EROPS; Type Semi-U		to 574		hour	\$ 317.49
8256	Dozer, Crawler			to 850		hour	\$ 358.48
8260	Dozer, Wheel			to 300		hour	\$ 66.26
8261	Dozer, Wheel			to 400		hour	\$ 101.22
8262	Dozer, Wheel			to 500		hour	\$ 184.08
8263	Dozer, Wheel			to 625		hour	\$ 239.31
8269	Box Scraper	3 hitch attach for tractor; 2007 Befco		0		hour	\$ 3.65
8270	Bucket, Clamshell	Capacity	1.0 CY	0	Includes teeth. Does not include Clamshell & Dragline	hour	\$ 4.64
8271	Bucket, Clamshell	Capacity	2.5 CY	0	Includes teeth. Does not include Clamshell & Dragline	hour	\$ 8.81
8272	Bucket, Clamshell	Capacity	5.0 CY	0	Includes teeth. Does not include Clamshell & Dragline	hour	\$ 13.19
8273	Bucket, Clamshell	Capacity	7.5 CY	0	Includes teeth. Does not include Clamshell & Dragline	hour	\$ 23.31
8275	Bucket, Dragline	Capacity	2.0 CY	0	Does not include Clamshell & Dragline	hour	\$ 3.98
8276	Bucket, Dragline	Capacity	5.0 CY	0	Does not include Clamshell & Dragline	hour	\$ 9.93

8277	Bucket, Dragline	Capacity	10 CY	0	Does not include Clamshell & Dragline	hour	\$ 14.19
8278	Bucket, Dragline	Capacity	14 CY	0	Does not include Clamshell & Dragline	hour	\$ 18.72
8280	Excavator, Hydraulic	Bucket Capacity	0.5 CY	to 45	Crawler, Truck & Wheel. Includes bucket.	hour	\$ 18.97
8281	Excavator, Hydraulic	Bucket Capacity	1.0 CY	to 90	Crawler, Truck & Wheel. Includes bucket.	hour	\$ 36.06
8282	Excavator, Hydraulic	Bucket Capacity	1.5 CY	to 160	Crawler, Truck & Wheel. Includes bucket.	hour	\$ 55.30
8283	Excavator, Hydraulic	Bucket Capacity	2.5 CY	to 265	Crawler, Truck & Wheel. Includes bucket.	hour	\$ 158.86
8284	Excavator, Hydraulic	Bucket Capacity	4.5 CY	to 420	Crawler, Truck & Wheel. Includes bucket.	hour	\$ 264.64
8285	Excavator, Hydraulic	Bucket Capacity	7.5 CY	to 650	Crawler, Truck & Wheel. Includes bucket.	hour	\$ 304.91
8286	Excavator, Hydraulic	Bucket Capacity	12 CY	to 1000	Crawler, Truck & Wheel. Includes bucket.	hour	\$ 466.41
8287	Excavator	2007 model Gradall XL3100 III		184		hour	\$ 102.62
8288	Excavator	2003 model Gradall XL4100 III		238		hour	\$ 117.66
8289	Excavator	2006 model Gradall XL5100		230		hour	\$ 109.03
8290	Trowel, Concrete	Diameter	48 In	to 12		hour	\$ 4.94
8300	Fork Lift	Capacity	6000 Lbs	to 60		hour	\$ 14.73
8301	Fork Lift	Capacity	12000 Lbs	to 90		hour	\$ 21.12
8302	Fork Lift	Capacity	18000 Lbs	to 140		hour	\$ 28.79
8303	Fork Lift	Capacity	50000 Lbs	to 215		hour	\$ 63.25
8306	Fork Lift Material handler	Diesel, CAT TH360B	6600-11500 gvwr lbs	94.9	3.1- 3.5 Mton	hour	\$ 44.62
8307	Fork Lift Material handler	Diesel, CAT TH460B	9000 Lbs	94.9	4.5 - 4.9 Mton	hour	\$ 51.93
8308	Fork Lift Material handler	Diesel, CAT TH560B	10000 Lbs	117.5	4.5 - 4.9 Mton	hour	\$ 56.14
8309	Fork Lift Accessory	2003 ACS Paddle Fork		0		hour	\$ 3.53
8310	Generator	Prime Output	5.5 KW	to 10		hour	\$ 5.36
8311	Generator	Prime Output	16 KW	to 25		hour	\$ 7.81
8312	Generator	Prime Output	60KW	to 88		hour	\$ 25.56
8313	Generator	Prime Output	100 KW	to 125		hour	\$ 43.60
8314	Generator	Prime Output	150 KW	to 240		hour	\$ 62.83
8315	Generator	Prime Output	210 KW	to 300		hour	\$ 85.70
8316	Generator	Prime Output	280 KW	to 400		hour	\$ 103.34
8317	Generator	Prime Output	350 KW	to 500		hour	\$ 114.23
8318	Generator	Prime Output	530 KW	to 750		hour	\$ 202.00
8319	Generator	Prime Output	710 KW	to 1000		hour	\$ 225.34
8327	Generator	Prime Output	800 KW	1065		hour	\$ 232.46
8328	Generator	Prime Output	900 KW	1355		hour	\$ 295.15
8329	Generator	Prime Output	1000 KW	1000	Open	hour	\$ 356.94
8320	Generator	Prime Output	1100 KW	1645	Open	hour	\$ 393.43
8321	Generator	Prime Output	2500 KW	to 3000		hour	\$ 553.78
8322	Generator	Prime Output	1,000 KW	to 1645	Enclosed	hour	\$ 450.78
8323	Generator	Prime Output	1,500 KW	to 2500	Enclosed	hour	\$ 583.01
8324	Generator	Prime Output	1100KW	2500	Enclosed	hour	\$ 567.48
8325	Generator	Prime Output	40KW	63	Open	hour	\$ 23.16
8326	Generator	Prime Output	20KW	35	Open/Closeed	hour	\$ 18.05
8327	Generator Large	Prime Output	80 KW	120		Hr.	\$ 31.65
8328	Generator Heavy Duty	Prime Output	2000KW		Open	Hr.	\$ 490.00
8330	Graders	Moldboard Size	10 Ft	to 110	Includes Rigid and Articulate equipment.	hour	\$ 43.98
8331	Graders	Moldboard Size	12 Ft	to 150	Includes Rigid and Articulate equipment.	hour	\$ 63.63
8332	Graders	Moldboard Size	14 Ft	to 225	Includes Rigid and Articulate equipment.	hour	\$ 80.43
8350	Hose, Discharge	Diameter	3 In	0	Per 25 foot length. Includes couplings.	hour	\$ 0.16
8351	Hose, Discharge	Diameter	4 In	0	Per 25 foot length. Includes couplings.	hour	\$ 0.24
8352	Hose, Discharge	Diameter	6 In	0	Per 25 foot length. Includes couplings.	hour	\$ 0.62
8353	Hose, Discharge	Diameter	8 In	0	Per 25 foot length. Includes couplings.	hour	\$ 0.62

8354	Hose, Discharge	Diameter	12 In	0	Per 25 foot length. Includes couplings.	hour	\$ 0.92
8355	Hose, Discharge	Diameter	16 In	0	Per 25 foot length. Includes couplings.	hour	\$ 1.71
8356	Hose, Suction	Diameter	3 In	0	Per 25 foot length. Includes couplings.	hour	\$ 0.31
8357	Hose, Suction	Diameter	4 In	0	Per 25 foot length. Includes couplings.	hour	\$ 0.37
8358	Hose, Suction	Diameter	6 In	0	Per 25 foot length. Includes couplings.	hour	\$ 1.17
8359	Hose, Suction	Diameter	8 In	0	Per 25 foot length. Includes couplings.	hour	\$ 1.11
8360	Hose, Suction	Diameter	12 In	0	Per 25 foot length. Includes couplings.	hour	\$ 1.73
8361	Hose, Suction	Diameter	16 In	0	Per 25 foot length. Includes couplings.	hour	\$ 3.29
8380	Loader, Crawler	Bucket Capacity	0.5 CY	to 32	Includes bucket.	hour	\$ 19.59
8381	Loader, Crawler	Bucket Capacity	1 CY	to 60	Includes bucket.	hour	\$ 36.87
8382	Loader, Crawler	Bucket Capacity	2 CY	to 118	Includes bucket.	hour	\$ 69.24
8383	Loader, Crawler	Bucket Capacity	3 CY	to 178	Includes bucket.	hour	\$ 103.22
8384	Loader, Crawler	Bucket Capacity	4 CY	to 238	Includes bucket.	hour	\$ 123.73
8390	Loader, Wheel	Bucket Capacity	0.5 CY	to 38		hour	\$ 20.80
8391	Loader, Wheel	Bucket Capacity	1 CY	to 60		hour	\$ 41.33
8392	Loader, Wheel	Bucket Capacity	2 CY	to 105	CAT-926	hour	\$ 38.10
8393	Loader, Wheel	Bucket Capacity	3 CY	to 152		hour	\$ 46.17
8394	Loader, Wheel	Bucket Capacity	4 CY	232		hour	\$ 76.27
8395	Loader, Wheel	Bucket Capacity	5 CY	255		hour	\$ 79.50
8396	Loader, Wheel	Bucket Capacity	6 CY	to 305		hour	\$ 116.12
8397	Loader, Wheel	Bucket Capacity	7 CY	to 360		hour	\$ 129.40
8398	Loader, Wheel	Bucket Capacity	8 CY	to 530		hour	\$ 188.87
8401	Loader, Tractor, Wheel	Bucket Capacity	0.87 CY	to 80	Case 580 Super L	hour	\$ 37.13
8410	Mixer, Concrete Portable	Batching Capacity	10 Cft	8	Diesel Powered	hour	\$ 3.13
8411	Mixer, Concrete Portable	Batching Capacity	12 Cft	11	Gasoline Powered	hour	\$ 4.31
8412	Mixer, Concrete, Trailer Mntd	Batching Capacity	11 Cft	to 10		hour	\$ 15.32
8413	Mixer, Concrete, Trailer Mntd	Batching Capacity	16 Cft	to 25		hour	\$ 20.47
8414	Truck, Concrete Mixer	Mixer Capacity	13 CY	to 300		hour	\$ 84.71
8419	Hand-Held, Pavement Breakers	Weight	25~90 Lbs	0	Air Tool/Electric Power	hour	\$ 1.12
8420	Self-Propelled Pavement Breaker,			to 70-80	Self-Propelled (Diesel)	hour	\$ 59.54
8421	Vibrator, Concrete	Hand Held		to 4		hour	\$ 1.63
8423	Spreader, Chip	Spread Hopper Width	12.5 Ft	to 152		hour	\$ 90.67
8424	Spreader, Chip	Spread Hopper Width	16.5 Ft	to 215		hour	\$ 125.19
8425	Spreader, Chip, Mntd	Hopper Size	8 Ft	to 8	Trailer & truck mounted.	hour	\$ 4.77
8430	Paver, Asphalt, Towed			0	Does not include Prime Mover.	hour	\$ 12.67
8431	Paver, Asphalt	Crawler		to 50	Includes wheel and crawler equipment.	hour	\$ 76.41
8432	Paver, Asphalt	Crawler		to 125	Includes wheel and crawler equipment.	hour	\$ 96.52
8433	Paver, Asphalt	Crawler		to 175	Includes wheel and crawler equipment.	hour	\$ 144.69
8434	Paver, Asphalt		35,000Lbs & Over	to 250	Includes wheel and crawler equipment.	hour	\$ 224.01
8436	Pick-up, Asphalt			to 110		hour	\$ 98.06
8437	Pick-up, Asphalt	Cederapids	CR MS-2	113 to 140	Asphalt-Pick-up Machine	hour	\$ 140.59
8438	Pick-up, Asphalt	Blaw-Knox	MC-330	184 to 200	Asphalt-Pick-up Machine	hour	\$ 189.75
8439	Pick-up, Asphalt		MTV 1000C	to 275	Asphalt-Pick-up Machine	hour	\$ 214.03
8440	Striper	Paint Capacity	40 Gal	to 22		hour	\$ 16.92
8441	Striper	Paint Capacity	90 Gal	to 60		hour	\$ 24.24
8442	Striper	Paint Capacity	120 Gal	to 122		hour	\$ 45.28
8445	Striper, Truck Mntd	Paint Capacity	120 Gal	to 460		hour	\$ 83.35
8446	Striper, Walk-behind	Paint Capacity	12 Gal	5		hour	\$ 4.23
8447	Paver accessory -Belt Extension	2002 Leeboy Conveyor Belt Extension	24' X 50'	0	crawler	hour	\$ 33.48
8450	Plow, Snow, Grader Mntd	Width	to 10 Ft	0	Include Grader for total cost	hour	\$ 28.28
8451	Plow, Snow, Grader Mntd	Width	to 14 Ft	0	Include Grader for total cost	hour	\$ 33.21

8452	Plow, Truck Mntd	Width	to 15 Ft	0	Include truck for total cost	hour	\$ 25.23
8453	Plow, Truck Mntd	Width	to 15 Ft	0	With leveling wing. Include truck for total cost	hour	\$ 41.04
8455	Spreader, Sand	Mounting	Tailgate, Chassis	0	Truck not included	hour	\$ 8.24
8456	Spreader, Sand	Mounting	Dump Body	0	Truck not included	hour	\$ 10.55
8457	Spreader, Sand	Mounting	Truck (10yd)	0	Truck not included	hour	\$ 13.41
8458	Spreader, Chemical	Capacity	5 CY	to 4	Trailer & truck mounted.	hour	\$ 6.30
8469	Pump - Trash Pump	10 MTC	2" Pump	to 7	10,000 gph	hour	\$ 7.87
8470	Pump	Centrifugal, 8M pump	2" - 10,000 gal/hr.	to 4.5	Hoses not included.	hour	\$ 6.31
8471	Pump	Diaphragm pump	2" - 3,000 gal/hr.	to 6	Hoses not included.	hour	\$ 6.98
8472	Pump	Centrifugal, 18M pump	3" - 18,000 gal/hr. pump	to 10	Hoses not included.	hour	\$ 8.05
8473	Pump			to 15	Hoses not included.	hour	\$ 12.08
8474	Pump			to 25	Hoses not included.	hour	\$ 13.77
8475	Pump			to 40	Hoses not included.	hour	\$ 16.98
8476	Pump	4" - 40,000 gal/hr.	4" - 40,000 gal/hr.	to 60	Hoses not included.	hour	\$ 27.45
8477	Pump			to 95	Hoses not included.	hour	\$ 32.77
8478	Pump			to 140	Hoses not included.	hour	\$ 41.84
8479	Pump			to 200	Hoses not included.	hour	\$ 50.79
8480	Pump			to 275	Does not include Hoses.	hour	\$ 68.33
8481	Pump			to 350	Does not include Hoses.	hour	\$ 81.66
8482	Pump			to 425	Does not include Hoses.	hour	\$ 99.01
8483	Pump			to 500	Does not include Hoses.	hour	\$ 117.21
8484	Pump			to 575	Does not include Hoses.	hour	\$ 136.53
8485	Pump			to 650	Does not include Hoses.	hour	\$ 154.88
8486	Aerial Lift, Truck Mntd	Max. Platform Height	40 Ft		Add this rate to truck rate for total lift and truck rate	hour	\$ 11.63
8487	Aerial Lift, Truck Mntd	Max. Platform Height	61 Ft		Add this rate to truck rate for total lift and truck rate	hour	\$ 21.99
8488	Aerial Lift, Truck Mntd	Max. Platform Height	80 Ft		Add this rate to truck rate for total lift and truck rate	hour	\$ 39.80
8489	Aerial Lift, Truck Mntd	Max. Platform Load - 600Lbs	81 Ft -100 Ft. Ht.		Articulated and Telescoping. Add this rate to truck rate for total lift and truck rate	hour	\$ 42.16
8490	Aerial Lift, Self-Propelled	Max. Platform Height	37 Ft. Ht.	to 15	Articulated, Telescoping, Scissor.	hour	\$ 9.02
8491	Aerial Lift, Self-Propelled	Max. Platform Height	60 Ft. Ht.	to 30	Articulated, Telescoping, Scissor.	hour	\$ 17.39
8492	Aerial Lift, Self-Propelled	Max. Platform Height	70 Ft. Ht.	to 50	Articulated, Telescoping, Scissor.	hour	\$ 31.57
8493	Aerial Lift, Self-Propelled	Max. Platform Height	125 Ft. Ht.	to 85	Articulated and Telescoping.	hour	\$ 56.70
8494	Aerial Lift, Self-Propelled	Max. Platform Height	150 Ft. Ht.	to 130	Articulated and Telescoping.	hour	\$ 73.90
8495	I.C. Aerial Lift, Self-Propelled	Max. Platform Load - 500 Lbs	75"x155", 40Ft Ht.	to 80	2000 Lbs Capacity	hour	\$ 29.71
8496	Crane, Truck Mntd	Max. Lift Capacity	24000 Lbs	0	Include truck rate for total cost	hour	\$ 16.54
8497	Crane, Truck Mntd	Max. Lift Capacity	36000 Lbs	0	Include truck rate for total cost	hour	\$ 23.17
8498	Crane, Truck Mntd	Max. Lift Capacity	60000 Lbs	0	Include truck rate for total cost	hour	\$ 37.46
8499	Pump - Trash-Pump	CPB Rating - 10MTC	10000 gal/Hr	7	Self- Priming Trash Pump	hour	\$ 7.76
8500	Crane	Max. Lift Capacity	8 MT	to 80		hour	\$ 40.75
8501	Crane	Max. Lift Capacity	15 MT	to 150		hour	\$ 67.83
8502	Crane	Max. Lift Capacity	50 MT	to 200		hour	\$ 93.95
8503	Crane	Max. Lift Capacity	70 MT	to 300		hour	\$ 180.23
8504	Crane	Max. Lift Capacity	110 MT	to 350		hour	\$ 258.23
8510	Saw, Concrete	Blade Diameter	14 In	to 14		hour	\$ 7.62
8511	Saw, Concrete	Blade Diameter	26 In	to 35		hour	\$ 12.47
8512	Saw, Concrete	Blade Diameter	48 In	to 65		hour	\$ 26.81
8513	Saw, Rock	Blade Diameter		to 100		hour	\$ 35.13
8514	Saw, Rock	Blade Diameter		to 200		hour	\$ 68.85
8517	Jackhammer (Dry)	Weight Class	25-45 Lbs	0	Pneumatic Powered	hour	\$ 1.77
8518	Jackhammer (Wet)	Weight Class	30-55 Lbs	0	Pneumatic Powered	hour	\$ 2.02
8521	Scraper	Scraper Capacity	15 CY	to 262		hour	\$ 133.80
8522	Scraper	Scraper Capacity	22 CY	to 365		hour	\$ 174.30
8523	Scraper	Scraper Capacity	34 CY	to 500		hour	\$ 322.77

8524	Scraper	Scraper Capacity	44 CY	to 604		hour	\$	354.84
8540	Loader, Skid-Steer	Operating Capacity	976 - 1250 Lbs	to 36		hour	\$	26.83
8541	Loader, Skid-Steer	Operating Capacity	1751 - 2200 Lbs	to 66		hour	\$	35.47
8542	Loader, Skid-Steer	Operating Capacity	2901 to 3300 Lbs	to 81		hour	\$	38.72
8550	Snow Blower, Truck Mntd	Capacity	600 Tph	to 75	Does not include truck	hour	\$	35.39
8551	Snow Blower, Truck Mntd	Capacity	1400 Tph	to 200	Does not include truck	hour	\$	94.72
8552	Snow Blower, Truck Mntd	Capacity	2000 Tph	to 340	Does not include truck	hour	\$	143.88
8553	Snow Blower, Truck Mntd	Capacity	2500 Tph	to 400	Does not include truck	hour	\$	156.93
8558	Snow Thrower, Walk Behind	Cutting Width	25 in	to 5		hour	\$	2.97
8559	Snow Thrower, Walk Behind	Cutting Width	60 in	to 15		hour	\$	14.47
8560	Snow Blower	Capacity	2,000 Tph	to 400		hour	\$	234.49
8561	Snow Blower	Capacity	2,500 Tph	to 500		hour	\$	256.20
8562	Snow Blower	Capacity	3,500 Tph	to 600		hour	\$	285.56
8563	The Vammas 4500	Snow Remover	26ft Plow, 20ft Broom + Airblast	428	Equip with Plow & Broom	hour	\$	260.00
8564	The Vammas 5500	RM300	96"W x 20"D	350	Soil Stabilization, Reclaimer	hour	\$	212.00
8565	Oshkosh Pavement Sweeper	H-Series		420	Equip with Broom	hour	\$	229.00
8569	Dust Control De-Ice Unit	1300-2000 gal	173"Lx98"Wx51"H	5.5	Hydro Pump w/100' 1/2" hose	hour	\$	3.54
8570	Loader-Backhoe, Wheel	Loader Bucket Capacity	0.5 CY	to 40	Loader and Backhoe Buckets included.	hour	\$	23.95
8571	Loader-Backhoe, Wheel	Loader Bucket Capacity	1 CY	to 70	Loader and Backhoe Buckets included.	hour	\$	33.36
8572	Loader-Backhoe, Wheel	Loader Bucket Capacity	1.5 CY	to 95	Loader and Backhoe Buckets included.	hour	\$	43.46
8573	Loader-Backhoe, Wheel	Loader Bucket Capacity	1.75 CY	to 115	Loader and Backhoe Buckets included.	hour	\$	49.55
8580	Distributor, Asphalt	Tank Capacity Mounted on Trailer	550 Gal	16	burners, insulated tank, and circulating spray bar.	hour	\$	14.97
8581	Distributor, Asphalt	Tank Capacity Mounted on Trailer	1000 Gal	38	Truck Mounted. Includes burners, insulated tank, and circulating spray bar. Include truck rate.	hour	\$	22.45
8582	Distributor, Asphalt	Tank Capacity Mounted on Truck	4000 Gal		Truck Mounted. Includes burners, insulated tank, and circulating spray bar. Include truck rate.	hour	\$	32.52
8583	Distributor	ETNYRE Oil Distributor Model - PB348		300		hour	\$	43.57
8584	Distributor	ETNYRE Quad Chip Spreader		280		hour	\$	90.67
8590	Trailer, Dump	Capacity	20 CY	0	Does not include Prime Mover.	hour	\$	13.13
8591	Trailer, Dump	Capacity	30 CY	0	Does not include Prime Mover.	hour	\$	13.37
8600	Trailer, Equipment	Capacity	30 Tons	0		hour	\$	16.71
8601	Trailer, Equipment	Capacity	40 Tons	0		hour	\$	18.49
8602	Trailer, Equipment	Capacity	60 Tons	0		hour	\$	19.30
8603	Trailer, Equipment	Capacity	120 Tons	0		hour	\$	30.52
8610	Trailer, Water	Tank Capacity	4000 Gal	0	Includes a centrifugal pump with sump and a rear spraybar.	hour	\$	15.85
8611	Trailer, Water	Tank Capacity	6000 Gal	0	Includes a centrifugal pump with sump and a rear spraybar.	hour	\$	19.49
8612	Trailer, Water	Tank Capacity	10000 Gal	0	Includes a centrifugal pump with sump and a rear spraybar.	hour	\$	22.76
8613	Trailer, Water	Tank Capacity	14000 Gal	0	Includes a centrifugal pump with sump and a rear spraybar.	hour	\$	28.39
8614	Truck- Water Tanker	1000 gal. tank		175		hour	\$	35.84
8620	Tub Grinder			to 440		hour	\$	98.30
8621	Tub Grinder			to 630		hour	\$	148.62
8622	Tub Grinder			to 760		hour	\$	189.56
8623	Tub Grinder			to 1000		hour	\$	332.79
8627	Horizontal Grinder	Model HG6000		630		hour	\$	59.12
8628	Stump Grinder	1988 Vermeer SC-112		102		hour	\$	48.59
8629	Stump Grinder	24" grinding wheel		110		hour	\$	46.31
8630	Sprayer, Seed	Working Capacity	750 Gal	to 30	Trailer & truck mounted. Does not include Prime Mover.	hour	\$	14.78
8631	Sprayer, Seed	Working Capacity	1250 Gal	to 50	Trailer & truck mounted. Does not include Prime Mover.	hour	\$	19.74
8632	Sprayer, Seed	Working Capacity	3500 Gal	to 115	Trailer & truck mounted. Does not include Prime Mover.	hour	\$	32.52
8633	Mulcher, Trailer Mntd	Working Capacity	7 TPH	to 35		hour	\$	15.59

8634	Mulcher, Trailer Mntd	Working Capacity	10 TPH	to 55		hour	\$	23.12
8635	Mulcher, Trailer Mntd	Working Capacity	20 TPH	to 120		hour	\$	33.58
8636	Scraper	Soil Recycler WR 2400	w 317 gal fuel tank	563		hour	\$	265.76
8637	Trailer CAT	Double Belly Bottom-dump Trailer	26 CY of soil in one dump	330	13 CY of soil each berry	hour	\$	95.10
8638	Rake	Barber Beach Sand Rake 600HDr, towed		0	Towed by Beach vehicle	hour	\$	15.78
8639	Chipper	Wildcat 626 Cougar Trommel Screen chipper w belt		125		hour	\$	35.38
8640	Trailer, Office	Trailer Size	8' x 24'	0	Cargo Size 16ft	hour	\$	2.31
8641	Trailer, Office	Trailer Size	8' x 32'	0	Cargo Size 24ft	hour	\$	2.76
8642	Trailer, Office	Trailer Size	10' x 32'	0	Cargo Size 20ft	hour	\$	3.69
8643	Trailer	Haz-Mat Equipment trailer	8'x18'	0	Move by Tractor to Location	hour	\$	38.88
8644	Trailer, Covered Utility Trailer	(7' X 16')		0	Move by Tractor to Location	hour	\$	5.88
8645	Trailer, Dodge Ram	8' x 24' shower trailer- 12 showers		101		hour	\$	30.33
8646	Trailer, Dodge	8' x 32' flatbed water	25,000 MGWV	200	4x2-Axle	hour	\$	28.60
8650	Trencher			to 40	Walk-behind, Crawler & Wheel Mounted. Chain and Wheel.	hour	\$	16.91
8651	Trencher			to 85	Walk-behind, Crawler & Wheel Mounted. Chain and Wheel.	hour	\$	29.53
8654	Trencher accessories	2008 Griswold Trenchbox		0		hour	\$	1.96
8660	Plow, Cable	Plow Depth	24 in	to 30		hour	\$	13.77
8661	Plow, Cable	Plow Depth	36 in	to 65		hour	\$	40.07
8662	Plow, Cable	Plow Depth	48 in	to 110		hour	\$	44.60
8670	Derrick, Hydraulic Digger	Max. Boom = 60 Ft, 12,000 Ft-Lb Hydraulic	Lift Capacity 15,500 Lbs	275	Includes hydraulic pole alignment attachment. Include truck rate	hour	\$	35.07
8671	Derrick, Hydraulic Digger	Max. Boom = 90 Ft, 14000 Ft-Lb Hydraulic	Lift Capacity 26,700 Lbs	310	Includes hydraulic pole alignment attachment. Include truck rate	hour	\$	56.12
8672	Movax SP-60	28-32 ton Head	134KW	178	Sonic Sidegrip Vibratory Pile Driver	Hour	\$	109.20
8680	Truck, Fire -Industrial -112Ft Ladder Aerial Platform	Pump/Tank Capacity	3000gpm/1000 gal Water or Foam	600	2-1000gpm Nozzles 1-Each side of Platform	Hour	\$	198.30
8681	Truck, Fire, Engine Type-1	Pump/Tank Capacity	1000GPM/300gal		Engine, with Pump & Roll	hour	\$	140.00
8682	Truck, Fire, Engine Type-2	Pump/Tank Capacity	500GPM/300gal		Engine, with Pump & Roll	hour	\$	132.00
8683	Truck, Fire, Ladder(48ft)(Type-III)	Pump/Tank Capacity	150gpm/500gal,	115-149	Hose 1-1/2"D 500' Long	hour	\$	119.30
8684	Truck, Fire, Aerial (Cummins IXL9)100Ft Ladder	Pump/Tank Capacity	2000gpm/500gal	450	1500gpm Monitor/nozzle	hour	\$	178.00
8685	Truck, Fire, Ladder(48ft)(Type-I)	Pump/Tank Capacity	1000gpm/400gal, 500gpm Master Stream	200-250	Hose 2-1/2"D 1200' Long	hour	\$	154.00
8686	Truck, Fire, Ladder(48ft)(Type-II)	Pump/Tank Capacity	500gpm/300gal,	100-199	Hose 2-1/2"D 1000' Long	hour	\$	131.50
8687	Truck, Fire, Support Water Tender S1	Pump/Tank Capacity	300GPM/4000+gal	115-149	S1 Water Tender	hour	\$	114.50
8688	Truck, Fire, Support Water Tender S2	Pump/Tank Capacity	200GPM/2500+gal		S2 Water Tender	hour	\$	103.50
8689	Truck, Fire, Support Water Tender S3	Pump/Tank Capacity	200GPM/1000+gal		S3 Water Tender	hour	\$	79.00
8690	Truck, Fire - Water Tender	Pump Capacity	1000 GPM @150 psi			hour	\$	70.33
8691	Truck, Fire, Tanker	Pump/Tank Capacity	1250 GPM/2500 gal	500		hour	\$	74.57
8692	Truck, Fire, Pumper	Pump/Tank Capacity	1500 GPM/1000 gal	500		hour	\$	81.10
8693	Truck, Fire, Pumper	Pump Capacity	2000 GPM			hour	\$	84.04
8694	Truck, Fire Aerial Ladder (75Ft)	Pump/Tank Capacity	1500GPM/600 gal	475		hour	\$	121.00
8695	Truck, Fire Aerial Ladder (150Ft)	Ladder length	150 FT		No Platform,	hour	\$	146.43
8696	Truck, Fire (Rescure)	No Ladder		330	Rescure Equipment	hour	\$	96.36
8697	Truck, Fire, Tactical Water Tender T1	Pump/Tank Capacity	250GPM/2000+gal	175		hour	\$	119.50
8698	Truck, Fire, Tactical Water Tender T2	Pump/Tank Capacity	250GPM/1000+gal			hour	\$	102.67
8699	Truck, Fire, Engine Type-3	Pump/Tank Capacity	150GPM/500gal		Engine, with Pump & Roll	hour	\$	126.50
8700	Truck, Flatbed	Maximum Gvw	15000 Lbs	to 200	Diesel Engine	hour	\$	25.46
8701	Truck, Flatbed	Maximum Gvw	25000 Lbs	to 275	Gasoline Engine	hour	\$	40.36
8701-1	Truck, Flatbed	Maximum Gvw	25000 Lbs	200	Diesel Engine	hour	\$	28.55
8702	Truck, Flatbed	Maximum Gvw	30000 Lbs	217	Diesel Engine	hour	\$	32.90
8703	Truck, Flatbed	Maximum Gvw	45000 Lbs	to 380	Diesel Engine	hour	\$	52.73
8708	Trailer, semi	48ft to 53ft, flat-bed, freight, two axle	50,000+ gvwr	0		hour	\$	8.67
8709	Trailer, semi	enclosed 48 ft to 53 ft, two axles	50,000+ gvwr	0	Enclosed	hour	\$	9.82
8710	Trailer, semi	28ft, single axle, freight	25,000 gvwr	0		hour	\$	10.01

8711	Flat bed utility trailer	6 ton		0		hour	\$ 3.21
8712	Cleaner, Sewer/Catch Basin	Hopper Capacity	5 CY	50	Truck Mounted. (350 gal)	hour	\$ 25.51
8713	Cleaner, Sewer/Catch Basin	Hopper Capacity	14 CY	60	Truck Mounted. (1500 Gal)	hour	\$ 32.02
8714	Vactor-Combined Sewer Cleaning	800 Gal Spoils/400 Gal Water	500/800 gal	190	with water & waste Tanks	hour	\$ 85.10
8714-1	Vector Combine Vaccum Truck	1500 gal Water	15 Cu Yd	330	with water & waste Tanks	hour	\$ 86.94
8715	Truck, Hydro Vac	model LP555DT	36 - Hp pump	36	Towed by tractor	hour	\$ 18.50
8716	Leaf Vac	Tow by Truck 22,000 cfm capacity		85	Leaf Vac + Truck Code 8811	hour	\$ 52.93
8717	Truck, Vacuum	60,000 GVW		400		hour	\$ 76.72
8719	Litter Picker	model 2007 Barber		0	Towed by tractor	hour	\$ 9.60
8720	Truck, Dump	Struck Capacity	8 CY	to 220		hour	\$ 57.70
8721	Truck, Dump	Struck Capacity	10 CY	to 320		hour	\$ 72.05
8722	Truck, Dump	Struck Capacity	12 CY	to 400		hour	\$ 79.62
8723	Truck, Dump	Struck Capacity	14 CY	to 400		hour	\$ 77.50
8724	Truck, Dump, Off Highway	Struck Capacity	28 CY	to 450		hour	\$ 136.57
8725	Truck, Dump	Struck Capacity	18 CY	to 400		hour	\$ 91.65
8730	Truck, Garbage	Capacity	25 CY	to 255		hour	\$ 49.79
8731	Truck, Garbage	Capacity	32 CY	to 325		hour	\$ 57.06
8733	E-BAM Services	Environmental Beta Attenuation Air Monitor		0	Powered by Solar System	hour	\$ 3.07
8734	Attenuator, safety	that can stop a vehicle at 60 mph		0		hour	\$ 5.64
8735	Truck, Attenuator	2004 Truck Mounted for 60 mph		0		hour	\$ 3.89
8736	Truck, tow	1987 Chevy Kodiak 70		175		hour	\$ 28.73
8744	Van, Custom	Special Service Canteen Truck		350		hour	\$ 18.35
8745	Van, step	model MT10FD		300		hour	\$ 22.05
8746	Van-up to 15 passenger	light duty, class 1		225-300		hour	\$ 20.48
8747	Van-up to 15 passenger	light duty, class 2		225-300		hour	\$ 20.77
8748	Van-cargo	light duty, class 1		225 - 300		hour	\$ 22.44
8749	Van-cargo	light duty, class 2		225-300		hour	\$ 22.68
8750	Vehicle, Small			to 30		hour	\$ 6.41
8753	Vehicle, Recreational			to 10		hour	\$ 2.87
8754	Motor Coach	GVW=50534	56 Passenger + 1-Driver	430	Passenger Transportation	Hour	\$ 63.94
8755	Golf Cart	Capacity	2 person	0	Battery operated	hour	\$ 3.80
8770	Welder, Portable			to 16	Includes ground cable and lead cable.	hour	\$ 4.11
8771	Welder, Portable			to 34	Includes ground cable and lead cable.	hour	\$ 7.21
8772	Welder, Portable			to 50	Includes ground cable and lead cable.	hour	\$ 13.66
8773	Welder, Portable			to 80	Includes ground cable and lead cable.	hour	\$ 13.75
8780	Truck, Water	Tank Capacity	2500 Gal	to 175	Include pump and rear spray system.	hour	\$ 31.05
8781	Truck, Water	Tank Capacity	4000 Gal	to 250	Include pump and rear spray system.	hour	\$ 56.57
8788	Container & roll off truck	Roll off Truck	30 yds,	200	Roll-off-Truck only	hour	\$ 23.73
8789	Truck, Tractor	1997 Freightliner F120		430		hour	\$ 56.81
8790	Truck, Tractor	4 x 2	25000 lbs	to 210		hour	\$ 43.43
8791	Truck, Tractor	4 x 2	35000 lbs	to 330		hour	\$ 47.57
8792	Truck, Tractor	6 x 2	45000 lbs	to 360		hour	\$ 52.98
8794	Truck, freight	Enclosed w/lift gate. Medium duty class 5	gvwr 16000-19500 Lbs	200	4 X 2 Axle (D)	hour	\$ 27.25
8795	Truck, backhoe carrier	Three axle, class 8, heavy duty	over 33000Lbs	280		hour	\$ 34.56
8796	Truck, freight	Enclosed w/lift gate. Heavy duty, class 7	26,001 to 33,000 lbs gvwr	217	4 X 2 Axle (D)	hour	\$ 31.43
8798	Truck	Tilt and roll-back, two axle, class 7 heavy duty,	to 33,000 gvwr	217	4 X 2 Axle (D)	hour	\$ 32.13
8799	Truck,	Tilt and roll back, three axle. class 8 heavy duty	over 33,001+ gvwr	280	6 X 4 Axle (D)	hour	\$ 42.33
8800	Truck, Pickup				When transporting people.	mile	\$ 0.545
8801	Truck, Pickup	1/2-ton Pickup Truck	4x2-Axle	160		hour	\$ 12.78
8802	Truck, Pickup	1-ton Pickup Truck	4x2-Axle	234		hour	\$ 17.91
8803	Truck, Pickup	1 1/4-ton Pickup Truck	4x2-Axle	260		hour	\$ 21.10
8804	Truck, Pickup	1 1/2-ton Pickup Truck	4x2-Axle	300		hour	\$ 23.22

8805	Truck, Pickup	1 3/4-ton Pickup Truck	4x2-Axle	300		hour	\$ 24.85
8806	Truck, Pickup	3/4-ton Pickup Truck	4x2-Axle	165		hour	\$ 14.32
8807	Truck, Pickup	3/4-ton Pickup Truck	4x4-Axle	285	Crew	hour	\$ 22.64
8808	Truck, Pickup	1-ton Pickup Truck	4x4-Axle	340	Crew	hour	\$ 22.99
8809	Truck, Pickup	1 1/4-ton Pickup Truck	4x4-Axle	360	Crew	hour	\$ 26.55
8810	Truck, Pickup	1 1/2-ton Pickup Truck	4x4-Axle	362	Crew	hour	\$ 26.82
8811	Truck, Pickup	1 3/4-ton Pickup Truck	4x4-Axle	362	Crew	hour	\$ 27.55
8820	Skidder accessory	2005 JCB Grapple Claw		0		hour	\$ 1.75
8821	Forklift, accessory	2005 ACS Grapple Bucket		0		hour	\$ 1.56
8822	Truck, Loader	Debris/Log (Knuckleboom Loader/Truck)		230		hour	\$ 53.22
8823	Chipper- Wood Recycler	Cat 16 engine		700		hour	\$ 118.50
8824	Skidder	model Cat 525B		up to 160		hour	\$ 64.79
8825	Skidder	40K lbs- model Cat 525C		161 and up		hour	\$ 128.67
8840	Truck, service	fuel and lube	up to 26,000 gwvr	215-225		hour	\$ 40.19
8841	Truck, fuel	2009 International 1,800 gal. storage tank		200		hour	\$ 32.01
8842	Mobile Command Trailer	(8' X 28') with 7.5 KW Generator		0	Move to Location by Tractor	hour	\$ 14.73
8843	Mobile Response Trailer	(8' X 31') with 4.5 KW Generator?		0	Move to Location by Tractor	hour	\$ 13.87
8844	Mobile Command Center	(unified) (RV) Ulitimaster MP-35	43 FT Long with Generator	400		hour	\$ 86.10
8845	Mobile Command Post Vehicle	(RV) (In- Motion)	22-Ft Long	340		hour	\$ 31.55
8846	Mobile Command Post Vehicle	(RV) (Stationary) w/9.6 KW Generator	22-Ft Long	340		hour	\$ 20.33
8847	Mobile Command Center (Trailer)	48'x8' Trailer, Fully Equiped Mobile Command Center	48-Ft Long	0	Move to Location by Tractor	hour	\$ 31.69
8848	Mobile Command Center (Trailer)	48'x8' When being Moved w/Truck Tractor		310		hour	\$ 50.69
8849	Mobile Command Center	43'x8.5' x 13.5'H with self 30kw Generator		280	Generator Rate not included	hour	\$ 55.37
8850	Mobile Command Center	2007-Freightliner MT-55, (RV)		260		hour	\$ 47.12
8851	Mobile Command Van	1990- Ford Econoline- Communication Van		230	Communication Equipment	hour	\$ 42.78
8852	Mobile Command Center	47.5' X 8.75 Fully Equip' (In motion) (RV)		410		hour	\$ 68.04
8853	Mobile Command Center	47.5' X 8.75 Fully Equip' (Stationary)		410		hour	\$ 45.89
8854	Mobile Command Vehicle	53' X 8.75 Fully Equip		480-550		hour	\$ 98.84
8870	Light Tower	Terex/Amida AL 4000. with (4) 500 watt lights	w/10kw power unit	13.5		hour	\$ 11.11
8871	Light Tower	2004 Allmand				hour	\$ 6.93
8872	SandBagger Machine	(Spider) automatic	w/Vibration & Conveyor Motors	2-4.5		hour	\$ 49.42
8900	Helicopter	OH-58 KIOWA (Military) is the same as "Bell-206B3		420		hour	\$ 467.00
8901	Helicopter	OH-58 KIOWA (Military) is the same as "Bell-206BR		420		hour	\$ 489.00
8902	Helicopter	Model Bell 206-L3 Jet Range Helicopter		650	Jet Range III-Helicopter	hour	\$ 575.00
8903	Helicopter	Model Bell 206L1 Long Ranger		650	Long Ranger	hour	\$ 585.47
8904	Helicopter	Model Bell 206LT Long Range Twinranger		450	Twinranger	hour	\$ 763.30
8905	Helicopter	Model Bell 407 EMS- Ambulance		250		hour	\$ 625.35
8906	Piper-Fixed wing	Model Navajo PA-31		310		hour	\$ 476.60
8907	Piper-Fixed wing	PA-31-350, Navajo Chieftn twin engine		350		hour	\$ 507.20
8908	Sikorsky Helicopter	Model UH-60 (Blackhawk) medium lift	Medium Lift	1890	Fire Fighter Same as S70C	hour	\$ 2,974.45
8909	Helicopter	Model UH-A (Blackhawk) Medium lift	Medium Lift	1890	Fire Fighter	hour	\$ 5,559.04
8910	Boeing Helicopter	Model CH-47 (Chinook) heavy lift	Heavy Lift	2850	Fire Fighter	hour	\$ 10,857.50
8911	Helicopter- light utility	Model Bell 407GX - 7 seater	7-Seaters	675	Passenger Aircraft	hour	\$ 620.38
8912	Helicopter- light utility	Modle Bell 206L- 7 seater	7-Seaters	420	Passenger Aircraft	hour	\$ 607.92
8913	Helicopter	Model Bell-206L4		726		hour	\$ 570.24
8914	King Air 200 Turboprop Aircraft	Blackhawk King Air B200XP61		669		hour	\$ 1,318.11
8915	Turboprops Blackhawk Aircraft	Blackhawk Caravan XP42 A		850		hour	\$ 738.12
8916	Turboprops Blackhawk Aircraft	King Air C90 XP135 A		550		hour	\$ 1,108.33
8917	Aerostar Piston Aircraft	Aerostar 601P		290		hour	\$ 466.67
8918	Bell UH -1H Huey Helicopter II	Engine:1 x Lycoming T53-L-11 turboshaft		1100	Travel Range 253 Nautical Miles	hour	\$ 1,376.74

Ocala Preserve
Community Development District

7A

RESOLUTION 2021-16

A RESOLUTION OF THE BOARD OF SUPERVISORS OF THE OCALA PRESERVE COMMUNITY DEVELOPMENT DISTRICT DESIGNATING A PUBLIC DEPOSITORY FOR FUNDS OF THE DISTRICT AND PROVIDING AN EFFECTIVE DATE.

WHEREAS, the Ocala Preserve Community Development District (“**District**”) is a local unit of special-purpose government created and existing pursuant to Chapter 190, *Florida Statutes*; and

WHEREAS, the District’s Board of Supervisors (“**Board**”) is statutorily authorized to select a depository as defined in Section 280.02, *Florida Statutes*, which meets all the requirements of Chapter 280 and has been designated by the State Treasurer as a qualified public depository; and

WHEREAS, the Board desires to designate a public depository for the District funds.

NOW THEREFORE BE IT RESOLVED BY THE BOARD OF SUPERVISORS OF THE OCALA PRESERVE COMMUNITY DEVELOPMENT DISTRICT THAT:

1. DESIGNATION OF PUBLIC DEPOSITORY.

_____ is hereby designated as the public depository for District funds. In accordance with Section 280.17(4), *Florida Statutes*, the District’s Secretary is directed to furnish to the State Treasurer prior to the deposit of any public funds, the District’s official name, address, federal employer identification number, and the name of the person or persons responsible for establishing accounts. The District’s Treasurer, upon assuming responsibility for handling the District funds, is directed to furnish to the State Treasurer annually the information required in accordance with Section 280.17(3), *Florida Statutes*.

2. EFFECTIVE DATE. This Resolution shall take effect upon its passage and shall remain in effect unless rescinded or repealed.

PASSED AND ADOPTED this 23rd day of July, 2021.

ATTEST:

**OCALA PRESERVE COMMUNITY
DEVELOPMENT DISTRICT**

Secretary/Assistant Secretary

Chair/Vice Chair, Board of Supervisors

ACTIVE QUALIFIED PUBLIC DEPOSITORY LIST

The following Qualified Public Depositories (QPDs) are authorized to hold public deposits. The cities and states listed are the home office locations. QPDs marked with an asterisk have limited the amount of public deposits they will administer. QPDs having a date beside their name are in the process of withdrawing from the program and shall not receive or retain public deposits after the date shown. They may, however, have certain obligations to the program after that date with which they must comply before concluding the withdrawal process.

FEIN	INSTITUTION	HOME OFFICE LOCATION
591846933	AMERANT BANK, N.A.	CORAL GABLES, FL
161764661	AMERICAN MOMENTUM BANK	COLLEGE STATION, TX
592430369	AMERICAN NATIONAL BANK	OAKLAND PARK, FL
581111076	AMERIS BANK	MOULTRIE, GA
202502516	ANCHOR BANK	JUNO BEACH, FL
720218544	ANTHEM BANK & TRUST	PLAQUEMINE, LA
651066544	APOLLO BANK	MIAMI, FL
591008568	AXIOM BANK, N.A.	MAITLAND, FL
591485307	BAC FLORIDA BANK	CORAL GABLES, FL
640117230	BANCORPSOUTH BANK	TUPELO, MS
202768792	BANESCO USA	CORAL GABLES, FL
132614394	BANK LEUMI USA	NEW YORK, NY
941687665	BANK OF AMERICA, N.A.	CHARLOTTE, NC
591024375	BANK OF BELLE GLADE	BELLE GLADE, FL
208376899	BANK OF CENTRAL FLORIDA	LAKELAND, FL
591447189	BANK OF TAMPA, THE	TAMPA, FL
591050700	BANK OF THE SOUTH	PENSACOLA, FL
270217289	BANKUNITED, N.A.	MIAMI LAKES, FL
630476286	BBVA USA	BIRMINGHAM, AL
593672784	BEACH COMMUNITY BANK	FORT WALTON BEACH, FL
362085229	BMO HARRIS BANK, N.A.	CHICAGO, IL
590153930	BRANNEN BANK	INVERNESS, FL
370613731	BUSEY BANK	CHAMPAIGN, IL
640156695	CADENCE BANK, N.A.	ATLANTA, GA
593277398	CAPITAL CITY BANK	TALLAHASSEE, FL
630258819	CCB COMMUNITY BANK	ANDALUSIA, AL
710009885	CENTENNIAL BANK	CONWAY, AR
592979916	CENTERSTATE BANK, N.A.	WINTER HAVEN, FL
205909064	CENTRAL BANK	TAMPA, FL
592664950	CHARLOTTE STATE BANK & TRUST	PORT CHARLOTTE, FL
135266470	CITIBANK, N.A.	SIOUX FALLS, SD
590193780	CITIZENS BANK AND TRUST	FROSTPROOF, FL
590557762	CITIZENS BANK OF FLORIDA	OVIEDO, FL
593018034	CITIZENS FIRST BANK	THE VILLAGES, FL
591297458	CITY NATIONAL BANK OF FLORIDA	MIAMI, FL
590201970	COLUMBIA BANK	LAKE CITY, FL
640154830	COMMUNITY BANK OF MISSISSIPPI	FOREST, MS
593611444	COMMUNITY BANK OF THE SOUTH	MERRITT ISLAND, FL
590795359	COMMUNITY STATE BANK	STARKE, FL
591451065	CREWS BANK & TRUST	ARCADIA, FL
592976493	DRUMMOND COMMUNITY BANK	CHIEFLAND, FL
591259357	EASTERN NATIONAL BANK	MIAMI, FL
650765849	EDISON NATIONAL BANK	FORT MYERS, FL

ACTIVE QUALIFIED PUBLIC DEPOSITORY LIST

The following Qualified Public Depositories (QPDs) are authorized to hold public deposits. The cities and states listed are the home office locations. QPDs marked with an asterisk have limited the amount of public deposits they will administer. QPDs having a date beside their name are in the process of withdrawing from the program and shall not receive or retain public deposits after the date shown. They may, however, have certain obligations to the program after that date with which they must comply before concluding the withdrawal process.

FEIN	INSTITUTION	HOME OFFICE LOCATION
611433431	ENGLEWOOD BANK & TRUST	ENGLEWOOD, FL
591387466	EXECUTIVE NATIONAL BANK	MIAMI, FL
310676865	FIFTH THIRD BANK	CINCINNATI, OH
208075599	FINEMARK NATIONAL BANK & TRUST	FORT MYERS, FL
590242465	FIRST BANK	CLEWISTON, FL
202945754	FIRST BANK OF THE PALM BEACHES	WEST PALM BEACH, FL
593528089	FIRST CITRUS BANK	TAMPA, FL
590612190	FIRST CITY BANK OF FLORIDA *	FORT WALTON BEACH, FL
261462549	FIRST COLONY BANK OF FLORIDA	MAITLAND, FL
590969721	FIRST FEDERAL BANK	LAKE CITY, FL
208397856	FIRST FLORIDA INTEGRITY BANK	NAPLES, FL
593526917	FIRST HOME BANK	ST. PETERSBURG, FL
620201385	FIRST HORIZON BANK	MEMPHIS, TN
592312147	FIRST NATIONAL BANK NORTHWEST FLORIDA	PANAMA CITY, FL
590242830	FIRST NATIONAL BANK OF MOUNT DORA, THE	MOUNT DORA, FL
592648115	FIRST NATIONAL BANK OF PASCO	DADE CITY, FL
590675658	FIRST NATIONAL BANK OF SOUTH MIAMI	SOUTH MIAMI, FL
590877517	FIRST NATIONAL BANK OF WAUCHULA	WAUCHULA, FL
580379465	FIRST SOUTHERN BANK	WAYCROSS, GA
650790413	FIRST STATE BANK OF THE FLORIDA KEYS	KEY WEST, FL
660183103	FIRSTBANK PUERTO RICO	SAN JUAN, PR
650980079	FLAGLER BANK	WEST PALM BEACH, FL
202472079	FLAGSHIP BANK	CLEARWATER, FL
592475686	FLORIDA CAPITAL BANK, N.A.	JACKSONVILLE, FL
590788761	FNBT BANK	FORT WALTON BEACH, FL
590199400	GROVE BANK & TRUST	MIAMI, FL
640169065	HANCOCK WHITNEY BANK	GULFPORT, MS
593584666	HEARTLAND NATIONAL BANK	SEBRING, FL
580659995	HERITAGE SOUTHEAST BANK	JONESBORO, GA
720218470	IBERIABANK	LAFAYETTE, LA
592327185	INTERNATIONAL FINANCE BANK	MIAMI, FL
261783674	INTRACOASTAL BANK	PALM COAST, FL
134994650	JPMORGAN CHASE BANK, N.A.	COLUMBUS, OH
590549169	LAFAYETTE STATE BANK	MAYO, FL
204694103	LEGACY BANK OF FLORIDA	BOCA RATON, FL
593559141	MADISON COUNTY COMMUNITY BANK	MADISON, FL
200235207	MAINSTREET COMMUNITY BANK OF FLORIDA	DELAND, FL
650644585	MARINE BANK & TRUST COMPANY	VERO BEACH, FL
420335350	MIDWESTONE BANK	IOWA CITY, IA
361561860	NORTHERN TRUST COMPANY, THE	CHICAGO, IL
592237280	OCEAN BANK	MIAMI, FL
010914314	ONE FLORIDA BANK	ORLANDO, FL
042764211	ONEUNITED BANK	BOSTON, MA

ACTIVE QUALIFIED PUBLIC DEPOSITORY LIST

The following Qualified Public Depositories (QPDs) are authorized to hold public deposits. The cities and states listed are the home office locations. QPDs marked with an asterisk have limited the amount of public deposits they will administer. QPDs having a date beside their name are in the process of withdrawing from the program and shall not receive or retain public deposits after the date shown. They may, however, have certain obligations to the program after that date with which they must comply before concluding the withdrawal process.

FEIN	INSTITUTION	HOME OFFICE LOCATION
592437764	PACIFIC NATIONAL BANK	MIAMI, FL
203037095	PARADISE BANK	BOCA RATON, FL
591510993	PEOPLES BANK OF GRACEVILLE	GRACEVILLE, FL
581171935	PEOPLESSOUTH BANK	COLQUITT, GA
592689717	PILOT BANK	TAMPA, FL
580137310	PINELAND BANK	ALMA, GA
592648364	PNB COMMUNITY BANK	NICEVILLE, FL
221146430	PNC BANK, N.A.	WILMINGTON, DE
522126008	POPULAR BANK	NEW YORK, NY
260474086	PRIME MERIDIAN BANK	TALLAHASSEE, FL
580163257	PRIMESOUTH BANK	BLACKSHEAR, GA
262155465	PROFESSIONAL BANK	CORAL GABLES, FL
261740755	PROGRESS BANK AND TRUST	HUNTSVILLE, AL
593244348	RAYMOND JAMES BANK, N.A.	ST. PETERSBURG, FL
630371391	REGIONS BANK	BIRMINGHAM, AL
640220550	RENASANT BANK	TUPELO, MS
610197400	REPUBLIC BANK & TRUST COMPANY	LOUISVILLE, KY
590193820	SEACOAST NATIONAL BANK	STUART, FL
203341252	SEASIDE NATIONAL BANK & TRUST	ORLANDO, FL
202451671	SERVISFIRST BANK	HOMEWOOD, AL
204091629	SMARTBANK	PIGEON FORGE, TN
580214350	SOUTHEASTERN BANK	DARIEN, GA
650878433	SUNSTATE BANK	MIAMI, FL
590580845	SURETY BANK	DELAND, FL
580201800	SYNOVUS BANK	COLUMBUS, GA
010137770	TD BANK, N.A.	WILMINGTON, DE
592532510	TERRABANK	MIAMI, FL
640878155	THE FIRST, A NATIONAL BANKING ASSOCIATION	HATTIESBURG, MS
593531592	TIAA, FSB DBA EVERBANK	JACKSONVILLE, FL
561074313	TRUIST BANK	CHARLOTTE, NC
140578631	TRUSTCO BANK	GLENVILLE, NY
640180810	TRUSTMARK NATIONAL BANK	JACKSON, MS
310841368	U.S. BANK N.A.	CINCINNATI, OH
522371258	U.S. CENTURY BANK	DORAL, FL
630838750	UNITED BANK	ATMORE, AL
590489540	UNITED SOUTHERN BANK	UMATILLA, FL
221186387	VALLEY NATIONAL BANK	PASSAIC, NJ
590500870	WAUCHULA STATE BANK	WAUCHULA, FL
941347393	WELLS FARGO BANK, N.A.	SIOUX FALLS, SD
821914784	WINTER PARK NATIONAL BANK	WINTER PARK, FL

Updated February 3, 2020

Ocala Preserve
Community Development District

7B

RESOLUTION 2021-17

A RESOLUTION OF THE BOARD OF SUPERVISORS OF THE OCALA PRESERVE COMMUNITY DEVELOPMENT DISTRICT DIRECTING THE DISTRICT MANAGER TO ESTABLISH A LOCAL BANK ACCOUNT AND APPOINT SIGNORS ON THE ACCOUNT; AND PROVIDING AN EFFECTIVE DATE.

WHEREAS, the Ocala Preserve Community Development District (“**District**”) is a local unit of special-purpose government created and existing pursuant to Chapter 190, *Florida Statutes*; and

WHEREAS, the District’s Board of Supervisors desires to establish a local bank account for the District and appoint the District Chair, Treasurer and Assistant Treasurer as signors on the account.

NOW THEREFORE BE IT RESOLVED BY THE BOARD OF SUPERVISORS OF THE OCALA PRESERVE COMMUNITY DEVELOPMENT DISTRICT THAT:

1. **DESIGNATING AUTHORIZED SIGNATORIES.** The District Manager is directed to establish a local bank account at _____ for the District for the District. The District Chair, Treasurer and Assistant Treasurer shall be appointed as signors on the account.

2. **EFFECTIVE DATE.** This Resolution shall take effect upon its passage and shall remain in effect unless rescinded or repealed.

PASSED AND ADOPTED this 23rd day of July, 2021.

ATTEST:

**OCALA PRESERVE COMMUNITY
DEVELOPMENT DISTRICT**

Secretary/Assistant Secretary

Chair/Vice Chair, Board of Supervisors

OCALA PRESERVE
COMMUNITY DEVELOPMENT DISTRICT

8A

RESOLUTION 2021-18

A RESOLUTION OF THE BOARD OF SUPERVISORS OF THE OCALA PRESERVE COMMUNITY DEVELOPMENT DISTRICT APPROVING A PROPOSED BUDGET FOR FISCAL YEAR 2020/2021 AND SETTING A PUBLIC HEARING THEREON PURSUANT TO FLORIDA LAW; ADDRESSING TRANSMITTAL, POSTING AND PUBLICATION REQUIREMENTS; ADDRESSING SEVERABILITY; AND PROVIDING AN EFFECTIVE DATE.

WHEREAS, the Ocala Preserve Community Development District (“District”) was recently established by the Board of County Commissioners of Marion County, Florida, effective June 16, 2021; and

WHEREAS, the District Manager has prepared and submitted to the Board of Supervisors of the District (the “Board”) the proposed operating budget for Fiscal Year 2020/2021 (“Proposed Budget”); and

WHEREAS, the Board has considered the Proposed Budget and desires to set the required public hearing thereon.

NOW, THEREFORE, BE IT RESOLVED BY THE BOARD OF SUPERVISORS OF THE OCALA PRESERVE COMMUNITY DEVELOPMENT DISTRICT:

1. PROPOSED BUDGET APPROVED. The Proposed Budget prepared by the District Manager for Fiscal Year 2020/2021 attached hereto as **Exhibit A** is hereby approved as the basis for conducting a public hearing to adopt said Proposed Budget.

2. SETTING A PUBLIC HEARING. A public hearing on said approved Proposed Budget is hereby declared and set for the following date, hour and location:

DATE: _____, 2021
HOUR: _____
LOCATION: _____

3. TRANSMITTAL OF PROPOSED BUDGET TO LOCAL GENERAL PURPOSE GOVERNMENTS. The District Manager is hereby directed to submit a copy of the Proposed Budget to Marion County at least 60 days prior to the hearing set above.

4. POSTING OF PROPOSED BUDGET. In accordance with Section 189.016, *Florida Statutes*, the District’s Secretary is further directed to post the approved Proposed Budget on the District’s website at least two days before the budget hearing date as set forth in Section 2, and shall remain on the website for at least 45 days.

5. PUBLICATION OF NOTICE. Notice of this public hearing shall be published in the manner prescribed in Florida law.

6. SEVERABILITY. The invalidity or unenforceability of any one or more provisions of this Resolution shall not affect the validity or enforceability of the remaining portions of this Resolution, or any part thereof.

7. EFFECTIVE DATE. This Resolution shall take effect immediately upon adoption.

PASSED AND ADOPTED this 23rd day of July, 2021.

ATTEST:

**OCALA PRESERVE COMMUNITY
DEVELOPMENT DISTRICT**

Secretary/Assistant Secretary

By: _____
Its: _____

Exhibit A: Fiscal Year 2020/2021 Budget

Exhibit A: Fiscal Year 2020/2021 Budget

**OCALA PRESERVE
COMMUNITY DEVELOPMENT DISTRICT
PROPOSED BUDGET
FISCAL YEAR 2021**

**OCALA PRESERVE
COMMUNITY DEVELOPMENT DISTRICT
TABLE OF CONTENTS**

<u>Description</u>	<u>Page Number(s)</u>
General Fund Budget	1
Definitions of General Fund Expenditures	2

**OCALA PRESERVE
COMMUNITY DEVELOPMENT DISTRICT
GENERAL FUND BUDGET
FISCAL YEAR 2021**

	Proposed Budget FY 2021
REVENUES	
Landowner contribution	44,857
Total revenues	44,857
EXPENDITURES	
Professional & administrative	
Management/accounting/recording**	6,000
Legal	25,000
Engineering	1,500
Audit*	-
Arbitrage rebate calculation*	-
Dissemination agent*	-
Trustee*	-
Telephone	67
Postage	350
Printing & binding	125
Legal advertising	6,500
Annual special district fee	175
Insurance	2,750
Contingencies/bank charges	500
Website hosting & maintenance	1,680
Website ADA compliance	210
Total expenditures	44,857
Excess/(deficiency) of revenues over/(under) expenditures	-
Fund balance - beginning (unaudited)	-
Fund balance - ending	\$ -

* These items will be realized when bonds are issued

** WHA will charge a reduced management fee of \$2,000 per month until bonds are issued.

**OCALA PRESERVE
COMMUNITY DEVELOPMENT DISTRICT
DEFINITIONS OF GENERAL FUND EXPENDITURES**

EXPENDITURES	<u>FY 2021</u>
Professional & administrative	
Management/accounting/recording**	\$ 6,000
Wrathell, Hunt and Associates, LLC (WHA), specializes in managing community development districts by combining the knowledge, skills and experience of a team of professionals to ensure compliance with all of the District's governmental requirements. WHA develops financing programs, administers the issuance of tax exempt bond financings, operates and maintains the assets of the community.	
Legal	25,000
General counsel and legal representation, which includes issues relating to public finance, public bidding, rulemaking, open meetings, public records, real property dedications, conveyances and contracts.	
Engineering	1,500
The District's Engineer will provide construction and consulting services, to assist the District in crafting sustainable solutions to address the long term interests of the community while recognizing the needs of government, the environment and maintenance of the District's facilities.	
Audit	-
Statutorily required for the District to undertake an independent examination of its books, records and accounting procedures.	
Arbitrage rebate calculation*	-
To ensure the District's compliance with all tax regulations, annual computations are necessary to calculate the arbitrage rebate liability.	
Dissemination agent*	-
The District must annually disseminate financial information in order to comply with the requirements of Rule 15c2-12 under the Securities Exchange Act of 1934. Wrathell, Hunt & Associates serves as dissemination agent.	
Telephone	67
Telephone and fax machine.	
Postage	350
Mailing of agenda packages, overnight deliveries, correspondence, etc.	
Printing & binding	125
Letterhead, envelopes, copies, agenda packages	
Legal advertising	6,500
The District advertises for monthly meetings, special meetings, public hearings, public bids, etc.	
Annual special district fee	175
Annual fee paid to the Florida Department of Economic Opportunity.	
Insurance	2,750
The District will obtain public officials and general liability insurance.	
Contingencies/bank charges	500
Bank charges and other miscellaneous expenses incurred during the year and automated AP routing etc.	
Website hosting & maintenance	1,680
Website ADA compliance	210
Total expenditures	<u>\$ 44,857</u>

Ocala Preserve
Community Development District

8B

**OCALA PRESERVE COMMUNITY DEVELOPMENT DISTRICT
FISCAL YEAR 2020/2021 BUDGET FUNDING AGREEMENT**

This Agreement ("**Agreement**") is made and entered into this 23rd day of July, 2021, by and between:

Ocala Preserve Community Development District, a local unit of special-purpose government established pursuant to Chapter 190, Florida Statutes, and with an address of c/o Wrathell, Hunt & Associates, LLC, 2300 Glades Road, Suite 410W, Boca Raton, Florida 33431 ("**District**"), and

Forestar (USA) Real Estate Group Inc., a Texas corporation, and the developer of the lands in the District ("**Developer**") with a mailing address of 10700 Pecan Park Blvd., Suite 150, Austin, Texas, Florida 78750.

RECITALS

WHEREAS, the District was established for the purpose of planning, financing, constructing, operating and/or maintaining certain infrastructure; and

WHEREAS, the District, pursuant to Chapter 190, Florida Statutes, is authorized to levy such taxes, special assessments, fees and other charges as may be necessary in furtherance of the District's activities and services; and

WHEREAS, Developer presently is developing the majority of all real property ("**Property**") within the District, which Property will benefit from the timely construction and acquisition of the District's facilities, activities and services and from the continued operations of the District; and

WHEREAS, the District is adopting its general fund budget for Fiscal Year 2021, which year concludes on September 30, 2021; and

WHEREAS, this general fund budget, which the parties recognize may be amended from time to time in the sole discretion of the District, is attached hereto and incorporated herein by reference as **Exhibit A**; and

WHEREAS, the District has the option of levying non-ad valorem assessments on all land, including the Property owned by the Developer, that will benefit from the activities, operations and services set forth in the Fiscal Year 2020 budget, or utilizing such other revenue sources as may be available to it; and

WHEREAS, in lieu of levying assessments on the Property, the Developer is willing to provide such funds as are necessary to allow the District to proceed with its operations as described in **Exhibit A**; and

WHEREAS, the Developer agrees that the activities, operations and services provide a special and peculiar benefit equal to or in excess of the costs reflected on **Exhibit A** to the Property; and

WHEREAS, the Developer has agreed to enter into this Agreement in lieu of having the District levy and collect any non-ad valorem assessments as authorized by law against the Property located within the District for the activities, operations and services set forth in **Exhibit A**;

NOW, THEREFORE, based upon good and valuable consideration and the mutual covenants of the parties, the receipt of which and sufficiency of which are hereby acknowledged, the parties agree as follows:

1. **FUNDING.** The Developer agrees to make available to the District the monies ("**Funding Obligation**") necessary for the operation of the District as called for in the budget attached hereto as **Exhibit A** (and as **Exhibit A** may be amended from time to time pursuant to Florida law, but subject to the Developer's consent to such amendments to incorporate them herein), within thirty (30) days of written request by the District. The funds shall be placed in the District's general checking account. These payments are made by the Developer in lieu of taxes, fees, or assessments which might otherwise be levied or imposed by the District. Nothing contained herein shall constitute or be construed as a waiver of the District's right to levy assessments in the event of a funding deficit.

2. **ENTIRE AGREEMENT.** This instrument shall constitute the final and complete expression of the agreement among the parties relating to the subject matter of this Agreement. Amendments to and waivers of the provisions contained in this Agreement may be made only by an instrument in writing which is executed by both of the parties hereto.

3. **AUTHORIZATION.** The execution of this Agreement has been duly authorized by the appropriate body or official of all parties hereto, each party has complied with all of the requirements of law, and each party has full power and authority to comply with the terms and provisions of this instrument.

4. **ASSIGNMENT.** This Agreement may be assigned, in whole or in part, by either party only upon the written consent of the other. Any purported assignment without such consent shall be void.

5. **DEFAULT.** A default by either party under this Agreement shall entitle the other to all remedies available at law or in equity, which shall include, but not be limited to, the right of damages, injunctive relief and specific performance.

6. **ENFORCEMENT.** In the event that any party is required to enforce this Agreement by court proceedings or otherwise, then the parties agree that the prevailing party shall be

entitled to recover from the other all costs incurred, including reasonable attorneys' fees and costs for trial, alternative dispute resolution, or appellate proceedings.

7. **THIRD PARTY BENEFICIARIES.** This Agreement is solely for the benefit of the formal parties herein and no right or cause of action shall accrue upon or by reason hereof, to or for the benefit of any third party not a formal party hereto. Nothing in this Agreement expressed or implied is intended or shall be construed to confer upon any person or corporation other than the parties hereto any right, remedy or claim under or by reason of this Agreement or any provisions or conditions hereof; and all of the provisions, representations, covenants and conditions herein contained shall inure to the sole benefit of and shall be binding upon the parties hereto and their respective representatives, successors and assigns.

8. **CHOICE OF LAW.** This Agreement and the provisions contained herein shall be construed, interpreted and controlled according to the laws of the State of Florida.

9. **ARM'S LENGTH.** This Agreement has been negotiated fully among the parties as an arm's length transaction. The parties participated fully in the preparation of this Agreement with the assistance of their respective counsel. In the case of a dispute concerning the interpretation of any provision of this Agreement, the parties are each deemed to have drafted, chosen and selected the language, and the doubtful language will not be interpreted or construed against any party.

10. **EFFECTIVE DATE.** The Agreement shall be effective after execution by the parties hereto.

[SIGNATURES ON NEXT PAGE]

IN WITNESS WHEREOF, the parties execute this Agreement the day and year first written above.

**OCALA PRESERVE COMMUNITY
DEVELOPMENT DISTRICT**

Chair/Vice Chair, Board of Supervisors

FORESTAR (USA) REAL ESTATE GROUP INC.

By: _____
Its: _____

Exhibit A: Fiscal Year 2020/2021 General Fund Budget

Exhibit A

Fiscal Year 2020/2021 General Fund Budget

OCALA PRESERVE
COMMUNITY DEVELOPMENT DISTRICT

8C

RESOLUTION 2021-19

A RESOLUTION OF THE BOARD OF SUPERVISORS OF THE OCALA PRESERVE COMMUNITY DEVELOPMENT DISTRICT APPROVING A PROPOSED BUDGET FOR FISCAL YEAR 2021/2022 AND SETTING A PUBLIC HEARING THEREON PURSUANT TO FLORIDA LAW; ADDRESSING TRANSMITTAL, POSTING AND PUBLICATION REQUIREMENTS; ADDRESSING SEVERABILITY; AND PROVIDING FOR AN EFFECTIVE DATE.

WHEREAS, the Ocala Preserve Community Development District (“District”) was recently established by the Board of County Commissioners of Marion County, Florida, effective June 16, 2021; and

WHEREAS, the District Manager has prepared and submitted to the Board of Supervisors of the District (the “Board”) the proposed operating budget for Fiscal Year 2021/2022 (“Proposed Budget”); and

WHEREAS, the Board has considered the Proposed Budget and desires to set the required public hearing thereon.

NOW, THEREFORE, BE IT RESOLVED BY THE BOARD OF SUPERVISORS OF THE OCALA PRESERVE COMMUNITY DEVELOPMENT DISTRICT:

1. PROPOSED BUDGET APPROVED. The Proposed Budget prepared by the District Manager for Fiscal Year 2021/2022 attached hereto as **Exhibit A** is hereby approved as the basis for conducting a public hearing to adopt said Proposed Budget.

2. SETTING A PUBLIC HEARING. A public hearing on said approved Proposed Budget is hereby declared and set for the following date, hour and location:

DATE: _____, 2021
HOUR: _____
LOCATION: _____

3. TRANSMITTAL OF PROPOSED BUDGET TO LOCAL GENERAL PURPOSE GOVERNMENTS. The District Manager is hereby directed to submit a copy of the Proposed Budget to Marion County at least 60 days prior to the hearing set above.

4. POSTING OF PROPOSED BUDGET. In accordance with Section 189.016, *Florida Statutes*, the District’s Secretary is further directed to post the approved Proposed Budget on the District’s website at least two days before the budget hearing date as set forth in Section 2, and shall remain on the website for at least 45 days.

5. PUBLICATION OF NOTICE. Notice of this public hearing shall be published in the manner prescribed in Florida law.

6. SEVERABILITY. The invalidity or unenforceability of any one or more provisions of this Resolution shall not affect the validity or enforceability of the remaining portions of this Resolution, or any part thereof.

7. EFFECTIVE DATE. This Resolution shall take effect immediately upon adoption.

PASSED AND ADOPTED this 23rd day of July, 2021.

ATTEST:

**OCALA PRESERVE COMMUNITY
DEVELOPMENT DISTRICT**

Secretary/Assistant Secretary

By: _____
Its: _____

Exhibit A: Fiscal Year 2021/2022 Budget

Exhibit A: Fiscal Year 2021/2022 Budget

**OCALA PRESERVE
COMMUNITY DEVELOPMENT DISTRICT
PROPOSED BUDGET
FISCAL YEAR 2022**

**OCALA PRESERVE
COMMUNITY DEVELOPMENT DISTRICT
TABLE OF CONTENTS**

<u>Description</u>	<u>Page Number(s)</u>
General Fund Budget	1
Definitions of General Fund Expenditures	2

**OCALA PRESERVE
COMMUNITY DEVELOPMENT DISTRICT
GENERAL FUND BUDGET
FISCAL YEAR 2022**

	Proposed Budget FY 2022
REVENUES	
Landowner contribution	\$ 97,290
Total revenues	97,290
 EXPENDITURES	
Professional & administrative	
Management/accounting/recording**	44,000
Legal	25,000
Engineering	2,000
Audit	5,000
Arbitrage rebate calculation*	500
Dissemination agent*	1,000
Trustee*	5,000
Telephone	200
Postage	500
Printing & binding	500
Legal advertising	6,500
Annual special district fee	175
Insurance	5,500
Contingencies/bank charges	500
Website hosting & maintenance	705
Website ADA compliance	210
Total expenditures	97,290
 Excess/(deficiency) of revenues over/(under) expenditures	 - -
 Fund balance - beginning (unaudited)	 -
Fund balance - ending	\$ -

* These items will be realized when bonds are issued

** WHA will charge a reduced management fee of \$2,000 per month until bonds are issued.

**OCALA PRESERVE
COMMUNITY DEVELOPMENT DISTRICT
DEFINITIONS OF GENERAL FUND EXPENDITURES**

EXPENDITURES	<u>FY 2022</u>
Professional & administrative	
Management/accounting/recording**	\$ 44,000
Wrathell, Hunt and Associates, LLC (WHA), specializes in managing community development districts by combining the knowledge, skills and experience of a team of professionals to ensure compliance with all of the District's governmental requirements. WHA develops financing programs, administers the issuance of tax exempt bond financings, operates and maintains the assets of the community.	
Legal	25,000
General counsel and legal representation, which includes issues relating to public finance, public bidding, rulemaking, open meetings, public records, real property dedications, conveyances and contracts.	
Engineering	2,000
The District's Engineer will provide construction and consulting services, to assist the District in crafting sustainable solutions to address the long term interests of the community while recognizing the needs of government, the environment and maintenance of the District's facilities.	
Audit	5,000
Statutorily required for the District to undertake an independent examination of its books, records and accounting procedures.	
Arbitrage rebate calculation*	500
To ensure the District's compliance with all tax regulations, annual computations are necessary to calculate the arbitrage rebate liability.	
Dissemination agent*	1,000
The District must annually disseminate financial information in order to comply with the requirements of Rule 15c2-12 under the Securities Exchange Act of 1934. Wrathell, Hunt & Associates serves as dissemination agent.	
Telephone	200
Telephone and fax machine.	
Postage	500
Mailing of agenda packages, overnight deliveries, correspondence, etc.	
Printing & binding	500
Letterhead, envelopes, copies, agenda packages	
Legal advertising	6,500
The District advertises for monthly meetings, special meetings, public hearings, public bids, etc.	
Annual special district fee	175
Annual fee paid to the Florida Department of Economic Opportunity.	
Insurance	5,500
The District will obtain public officials and general liability insurance.	
Contingencies/bank charges	500
Bank charges and other miscellaneous expenses incurred during the year and automated AP routing etc.	
Website hosting & maintenance	705
Website ADA compliance	210
Total expenditures	<u><u>\$ 97,290</u></u>

Ocala Preserve
Community Development District

8D

**OCALA PRESERVE COMMUNITY DEVELOPMENT DISTRICT
FISCAL YEAR 2021/2022 BUDGET FUNDING AGREEMENT**

This Agreement ("**Agreement**") is made and entered into this 23rd day of July, 2021, by and between:

Ocala Preserve Community Development District, a local unit of special-purpose government established pursuant to Chapter 190, Florida Statutes, and with an address of c/o Wrathell, Hunt & Associates, LLC, 2300 Glades Road, Suite 410W, Boca Raton, Florida 33431 ("**District**"), and

Forestar (USA) Real Estate Group Inc., a Texas corporation, and the developer of the lands in the District ("**Developer**") with a mailing address of 10700 Pecan Park Blvd., Suite 150, Austin, Texas, Florida 78750.

RECITALS

WHEREAS, the District was established for the purpose of planning, financing, constructing, operating and/or maintaining certain infrastructure; and

WHEREAS, the District, pursuant to Chapter 190, Florida Statutes, is authorized to levy such taxes, special assessments, fees and other charges as may be necessary in furtherance of the District's activities and services; and

WHEREAS, Developer presently is developing the majority of all real property ("**Property**") within the District, which Property will benefit from the timely construction and acquisition of the District's facilities, activities and services and from the continued operations of the District; and

WHEREAS, the District is adopting its general fund budget for Fiscal Year 2021, which year concludes on September 30, 2021; and

WHEREAS, this general fund budget, which the parties recognize may be amended from time to time in the sole discretion of the District, is attached hereto and incorporated herein by reference as **Exhibit A**; and

WHEREAS, the District has the option of levying non-ad valorem assessments on all land, including the Property owned by the Developer, that will benefit from the activities, operations and services set forth in the Fiscal Year 2020 budget, or utilizing such other revenue sources as may be available to it; and

WHEREAS, in lieu of levying assessments on the Property, the Developer is willing to provide such funds as are necessary to allow the District to proceed with its operations as described in **Exhibit A**; and

WHEREAS, the Developer agrees that the activities, operations and services provide a special and peculiar benefit equal to or in excess of the costs reflected on **Exhibit A** to the Property; and

WHEREAS, the Developer has agreed to enter into this Agreement in lieu of having the District levy and collect any non-ad valorem assessments as authorized by law against the Property located within the District for the activities, operations and services set forth in **Exhibit A**;

NOW, THEREFORE, based upon good and valuable consideration and the mutual covenants of the parties, the receipt of which and sufficiency of which are hereby acknowledged, the parties agree as follows:

1. **FUNDING.** The Developer agrees to make available to the District the monies ("**Funding Obligation**") necessary for the operation of the District as called for in the budget attached hereto as **Exhibit A** (and as **Exhibit A** may be amended from time to time pursuant to Florida law, but subject to the Developer's consent to such amendments to incorporate them herein), within thirty (30) days of written request by the District. The funds shall be placed in the District's general checking account. These payments are made by the Developer in lieu of taxes, fees, or assessments which might otherwise be levied or imposed by the District. Nothing contained herein shall constitute or be construed as a waiver of the District's right to levy assessments in the event of a funding deficit.

2. **ENTIRE AGREEMENT.** This instrument shall constitute the final and complete expression of the agreement among the parties relating to the subject matter of this Agreement. Amendments to and waivers of the provisions contained in this Agreement may be made only by an instrument in writing which is executed by both of the parties hereto.

3. **AUTHORIZATION.** The execution of this Agreement has been duly authorized by the appropriate body or official of all parties hereto, each party has complied with all of the requirements of law, and each party has full power and authority to comply with the terms and provisions of this instrument.

4. **ASSIGNMENT.** This Agreement may be assigned, in whole or in part, by either party only upon the written consent of the other. Any purported assignment without such consent shall be void.

5. **DEFAULT.** A default by either party under this Agreement shall entitle the other to all remedies available at law or in equity, which shall include, but not be limited to, the right of damages, injunctive relief and specific performance.

6. **ENFORCEMENT.** In the event that any party is required to enforce this Agreement by court proceedings or otherwise, then the parties agree that the prevailing party shall be

entitled to recover from the other all costs incurred, including reasonable attorneys' fees and costs for trial, alternative dispute resolution, or appellate proceedings.

7. **THIRD PARTY BENEFICIARIES.** This Agreement is solely for the benefit of the formal parties herein and no right or cause of action shall accrue upon or by reason hereof, to or for the benefit of any third party not a formal party hereto. Nothing in this Agreement expressed or implied is intended or shall be construed to confer upon any person or corporation other than the parties hereto any right, remedy or claim under or by reason of this Agreement or any provisions or conditions hereof; and all of the provisions, representations, covenants and conditions herein contained shall inure to the sole benefit of and shall be binding upon the parties hereto and their respective representatives, successors and assigns.

8. **CHOICE OF LAW.** This Agreement and the provisions contained herein shall be construed, interpreted and controlled according to the laws of the State of Florida.

9. **ARM'S LENGTH.** This Agreement has been negotiated fully among the parties as an arm's length transaction. The parties participated fully in the preparation of this Agreement with the assistance of their respective counsel. In the case of a dispute concerning the interpretation of any provision of this Agreement, the parties are each deemed to have drafted, chosen and selected the language, and the doubtful language will not be interpreted or construed against any party.

10. **EFFECTIVE DATE.** The Agreement shall be effective after execution by the parties hereto.

[SIGNATURES ON NEXT PAGE]

IN WITNESS WHEREOF, the parties execute this Agreement the day and year first written above.

**OCALA PRESERVE COMMUNITY
DEVELOPMENT DISTRICT**

Chair/Vice Chair, Board of Supervisors

FORESTAR (USA) REAL ESTATE GROUP INC.

By: _____
Its: _____

Exhibit A: Fiscal Year 2021/2022 General Fund Budget

Exhibit A

Fiscal Year 2021/2022 General Fund Budget

OCALA PRESERVE
COMMUNITY DEVELOPMENT DISTRICT

8E

RESOLUTION 2021-20

A RESOLUTION OF THE BOARD OF SUPERVISORS OF THE OCALA PRESERVE COMMUNITY DEVELOPMENT DISTRICT ADOPTING THE ALTERNATIVE INVESTMENT GUIDELINES FOR INVESTING PUBLIC FUNDS IN EXCESS OF AMOUNTS NEEDED TO MEET CURRENT OPERATING EXPENSES, IN ACCORDANCE WITH SECTION 218.415(17), FLORIDA STATUTES

WHEREAS, the Board of Supervisors (“Board”) of the Ocala Preserve Community Development District (“**District**”), is required to adopt an investment policy in accordance with Section 218.415, Florida Statutes; and

WHEREAS, the Board desires to adopt the alternative investment guidelines for the investment of public funds in excess of amounts needed to meet current operating expenses, in accordance with Section 218.415, Florida Statutes.

NOW, THEREFORE, BE IT RESOLVED BY THE BOARD OF SUPERVISORS OF THE OCALA PRESERVE COMMUNITY DEVELOPMENT DISTRICT:

1. **ADOPTION OF ALTERNATIVE INVESTMENT GUIDELINES.** The District hereby adopts the alternative investment guidelines for the investment of public funds in excess of the amounts needed to meet current operating expenses, in accordance with Section 218.415(17), Florida Statutes. The District may invest in the following instruments and may divest itself of investments, at prevailing prices or rates:

- a. The Local Government Surplus Trust Fund, or any intergovernmental investment pool authorized pursuant to the Florida Interlocal Cooperation Act, as provided in Section 163.01, Florida Statutes.
- b. Securities and Exchange Commission registered money market funds with the highest quality rating from nationally recognized rating agency.
- c. Interest-bearing time deposits or savings accounts in qualified public depositories, as defined in Section 280.02, Florida Statutes.
- d. Direct obligations of the U.S. Treasury.

2. **LIQUIDITY.** Securities listed in paragraphs c. and d. shall be invested to provide sufficient liquidity to pay obligations as they come due.

3. **EFFECTIVE DATE.** This Resolution shall become effective immediately upon its adoption.

PASSED AND ADOPTED this 23rd day of July, 2021.

ATTEST:

**OCALA PRESERVE COMMUNITY
DEVELOPMENT DISTRICT**

Secretary/Assistant Secretary

Chair/Vice Chair, Board of Supervisors

OCALA PRESERVE
COMMUNITY DEVELOPMENT DISTRICT

8F

RESOLUTION 2021-21

A RESOLUTION OF THE BOARD OF SUPERVISORS OF THE OCALA PRESERVE COMMUNITY DEVELOPMENT DISTRICT AUTHORIZING THE DISBURSEMENT OF FUNDS FOR PAYMENT OF CERTAIN CONTINUING EXPENSES WITHOUT PRIOR APPROVAL OF THE BOARD OF SUPERVISORS; AUTHORIZING THE DISBURSEMENT OF FUNDS FOR PAYMENT OF CERTAIN NON-CONTINUING EXPENSES WITHOUT PRIOR APPROVAL OF THE BOARD OF SUPERVISORS; PROVIDING FOR A MONETARY THRESHOLD; AND PROVIDING FOR AN EFFECTIVE DATE.

WHEREAS, Ocala Preserve Community Development District ("**District**") is a local unit of special-purpose government created and existing pursuant to Chapter 190, *Florida Statutes*; and

WHEREAS, Section 190.011(5), *Florida Statutes*, authorizes the District to adopt resolutions that may be necessary for the conduct of District business; and

WHEREAS, the District's Board of Supervisors ("**Board**") meets as necessary to conduct the business of the District, including authorizing the payment of District operating and maintenance expenses; and

WHEREAS, the Board may establish monthly, quarterly or other meeting dates not on a monthly basis, or may cancel scheduled meetings from time to time; and

WHEREAS, to conduct the business of the District in an efficient manner, recurring, non-recurring and other disbursements for goods and services must be processed and paid in a timely manner; and

WHEREAS, the Board determines this Resolution is in the best interest of the District and is necessary for the efficient conduct of District business; the health, safety, and welfare of the residents within the District; and the preservation of District assets or facilities.

NOW, THEREFORE, BE IT RESOLVED BY THE BOARD OF SUPERVISORS OF OCALA PRESERVE COMMUNITY DEVELOPMENT DISTRICT:

1. CONTINUING EXPENSES. The Board hereby authorizes the payment of invoices of continuing expenses, which meet the following requirements:

- a) The invoices must be due on or before the next scheduled meeting of the Board.
- b) The invoice must be pursuant to a contract or agreement authorized by the Board.
- c) The total amount paid under such contract or agreement, including the current invoice, must be equal to or less than the amount specified in the contract or agreement.

- d) The invoice amount will not cause payments to exceed the adopted budget of the District.

2. NON-CONTINUING EXPENSES. The Board hereby authorizes the disbursement of funds for payment of invoices of non-continuing expenses which are (i) required to provide for the health, safety, and welfare of the residents within the District; or (ii) required to repair, control, or maintain a District facility or asset beyond the normal, usual, or customary maintenance required for such facility or assets, or (iii) are necessary to avoid an unnecessary expense that may be imposed on the District in connection with a District project; or (iv) are for routine services performed on an annual basis and the amount of such services is reflected in the District's annual budget, or (v) are otherwise for an emergency circumstance, pursuant to the following schedule:

- a) Non-Continuing Expenses Not Exceeding \$5,000 - with approval of the District Manager; and
- b) Non-Continuing Expenses Exceeding \$5,000 - with approval of the District Manager and Chairperson of the Board (or Vice Chairperson in the Chairperson's absence).

3. BOARD RATIFICATION. Any payment made pursuant to the Resolution shall be submitted to the Board at the next scheduled meeting for approval and ratification.

4. EFFECTIVE DATE. This Resolution shall become effective immediately upon its adoption.

PASSED AND ADOPTED this 23rd day of July, 2021.

ATTEST:

**OCALA PRESERVE COMMUNITY
DEVELOPMENT DISTRICT**

Secretary/Assistant Secretary

Chair/Vice Chair, Board of Supervisors

Ocala Preserve
Community Development District

8G

RESOLUTION 2021-22

A RESOLUTION OF THE BOARD OF SUPERVISORS OF THE OCALA PRESERVE COMMUNITY DEVELOPMENT DISTRICT ADOPTING A POLICY FOR REIMBURSEMENT OF DISTRICT TRAVEL EXPENSES; AND PROVIDING FOR SEVERABILITY AND AN EFFECTIVE DATE.

WHEREAS, the Ocala Preserve Community Development District ("**District**") is a local unit of special purpose government created and existing pursuant to Chapter 190, *Florida Statutes*; and

WHEREAS, Chapter 190, *Florida Statutes*, authorizes the District to adopt resolutions as may be necessary for the conduct of district business; and

WHEREAS, Section 112.061, *Florida Statutes*, establishes standard travel reimbursement rates, procedures and limitations applicable to all public officers, employees and authorized persons whose travel is authorized and paid for by a public agency; and

WHEREAS, the District desires to adopt a Policy for Reimbursement of District Travel Expenses ("**Travel Reimbursement Policy**") pursuant to the provisions of Section 112.061, *Florida Statutes*; and

WHEREAS, the Board finds that it is in the best interests of the District to adopt by resolution the Travel Reimbursement Policy for immediate use and application.

NOW, THEREFORE, BE IT RESOLVED BY THE BOARD OF SUPERVISORS OF THE OCALA PRESERVE COMMUNITY DEVELOPMENT DISTRICT:

- 1. POLICY.** The District hereby adopts the Travel Reimbursement Policy, attached hereto as **Exhibit A**.
- 2. SEVERABILITY.** If any provision of this Resolution or the Travel Reimbursement Policy is held to be illegal or invalid, the other provisions shall remain in full force and effect.
- 3. EFFECTIVE DATE.** This Resolution shall become effective upon its passage and shall remain in effect unless rescinded or repealed.

PASSED AND ADOPTED this 23rd day of July, 2021.

ATTEST:

**OCALA PRESERVE COMMUNITY
DEVELOPMENT DISTRICT**

Secretary/Assistant Secretary

Chair/Vice Chair, Board of Supervisors

EXHIBIT A

OCALA PRESERVE COMMUNITY DEVELOPMENT DISTRICT POLICY FOR REIMBURSEMENT OF DISTRICT TRAVEL EXPENSES

1.0 GENERAL PROVISIONS.

- 1.1** The usual, ordinary, and incidental travel expenditures necessarily incurred by District board members, employees, consultants, or advisors in the performance of their official duties shall be reimbursed by the Ocala Preserve Community Development District (“**District**”).
- 1.2** Except as otherwise provided, prior authorization for travel is not required, but reimbursable expenses will be limited to those expenses incurred in the performance of official duties undertaken in connection with such public purposes as the District has been authorized by law to perform.
- 1.3** All claims submitted for reimbursement must be accompanied by a written statement that they are true and correct as to every material matter.

2.0 TRANSPORTATION.

- 2.1** All travel must be by a reasonably direct or usually traveled route. In the event a person travels by an indirect route for his/her own convenience, any additional cost shall be borne by the traveler and reimbursement for expenses shall be based on the usually traveled route.
- 2.2** Commercial travel shall be by the most economical method, tourist or coach class. First class rates will be paid only in the event that a statement is attached to the claim certifying that tourist or coach seating was unavailable.
- 2.3** When available without penalty for cancellation, travelers should take advantage of discount fares.
- 2.4** Transportation by common carrier when traveling on official business and paid for by the traveler shall be substantiated by a receipt.
- 2.5** Rental car expenses shall be substantiated by a copy of the rental agreement.
- 2.6** Whenever travel is by a privately-owned vehicle, the traveler shall be entitled to a mileage allowance at the fixed rate per mile as established by the Legislature in

Section 112.061, *Florida Statutes*. Should the State of Florida increase the mileage allowance specified in Section 112.061, *Florida Statutes*, the District shall, without further action, be permitted to reimburse travelers at the increased rate. As of July 2020, the mileage rate is 44.5 cents per mile.

- 2.7** All mileage shall be from point of origin to point of destination. When travel commences from a location other than the traveler's official headquarters, mileage shall be calculated on the basis of the distance from the headquarters city to the point of destination, unless the actual distance is shorter. Vicinity mileage necessary for conduct of official business is allowable, but must be identified as a separate item on the claim for reimbursement of expenses.
- 2.8** No traveler shall be allowed either mileage or transportation expense when he/she is gratuitously transported by another person, or when he/she is transported by another traveler who is entitled to mileage or transportation expense. However, a traveler on a private aircraft shall be reimbursed the actual amount charged and paid for his/her fare for such transportation up to the cost of a commercial airline ticket for the same flight if one is available, even though the owner or pilot of the aircraft is also entitled to transportation expense for the same flight.

3.0 INCIDENTAL EXPENSES.

- 3.1** Reasonable travel-related expenses for meals, lodging, gratuities, taxi fares, tolls, parking fees, and business-related telephone, telegraph, and facsimile charges shall also be reimbursed if substantiated by receipts.
- 3.2** Reimbursement for meals shall not exceed \$6 for breakfast, \$11 for lunch, and \$19 for dinner. Should the State of Florida increase the meal allowances specified in Section 112.061, *Florida Statutes*, the District shall, without further action, be permitted to reimburse travelers based on the increased limits.
- 3.3** Registration fees and other actual and necessary expenses for conventions, conferences and seminars which will serve a direct public purpose related to District activities will be considered reimbursable if persons attending such meetings receive prior approval. In the event room or meal expenses are included in the registration fee, reimbursement for these expenses will be reduced accordingly.

Ocala Preserve
Community Development District

8H

RESOLUTION 2021-23

A RESOLUTION OF THE BOARD OF SUPERVISORS OF THE OCALA PRESERVE COMMUNITY DEVELOPMENT DISTRICT ADOPTING PROMPT PAYMENT POLICIES AND PROCEDURES PURSUANT TO CHAPTER 218, FLORIDA STATUTES; PROVIDING A SEVERABILITY CLAUSE; AND PROVIDING AN EFFECTIVE DATE.

WHEREAS, the Ocala Preserve Community Development District (“**District**”) is a local unit of special-purpose government created and existing pursuant to Chapter 190, *Florida Statutes*; and

WHEREAS, Chapter 218, *Florida Statutes*, requires timely payment to vendors and contractors providing certain goods and/or services to the District; and

WHEREAS, the Board of Supervisors of the District (“**Board**”) accordingly finds that it is in the best interests of the District to establish by resolution the Prompt Payment Policies and Procedures attached hereto as **Exhibit A** for immediate use and application.

NOW, THEREFORE, BE IT RESOLVED BY THE BOARD OF SUPERVISORS OF THE OCALA PRESERVE COMMUNITY DEVELOPMENT DISTRICT:

1. POLICY. The Prompt Payment Policies and Procedures attached hereto as **Exhibit A** are hereby adopted pursuant to this resolution as necessary for the conduct of District business. The Prompt Payment Policies and Procedures shall remain in full force and effect until such time as the Board may amend them; provided, however, that as the provisions of Chapter 218, *Florida Statutes*, are amended from time to time, the attached Prompt Payment Policies and Procedures shall automatically be amended to incorporate the new requirements of law without any further action by the Board.

2. SEVERABILITY. If any provision of this Resolution is held to be illegal or invalid, the other provisions shall remain in full force and effect.

3. EFFECTIVE DATE. This Resolution shall become effective upon its passage and shall remain in effect unless rescinded or repealed.

PASSED AND ADOPTED this 23rd day of July, 2021.

ATTEST:

**OCALA PRESERVE COMMUNITY
DEVELOPMENT DISTRICT**

Secretary/Assistant Secretary

Chair/Vice Chair, Board of Supervisors

Exhibit A: Prompt Payment Policies and Procedures

OCALA PRESERVE COMMUNITY DEVELOPMENT DISTRICT

**Prompt Payment Policies and Procedures
In Accordance With the Local Government Prompt Payment Act
Chapter 218, Part VII, Florida Statutes**

OCALA PRESERVE COMMUNITY DEVELOPMENT DISTRICT
PROMPT PAYMENT POLICIES AND PROCEDURES
TABLE OF CONTENTS

I.	Purpose	1
II.	Scope	1
III.	Definitions	1
	A. Agent	1
	B. Construction Services	1
	C. Contractor or Provider of Construction Services	1
	D. Date Stamped	1
	E. Improper Invoice	2
	F. Improper Payment Request	2
	G. Non-Construction Goods and Services	2
	H. Proper Invoice	2
	I. Proper Payment Request	2
	J. Provider	2
	K. Purchase	2
	L. Vendor	2
IV.	Proper Invoice/Payment Request Requirements	3
	A. General	3
	B. Sales Tax	3
	C. Federal Identification and Social Security Numbers	3
	D. Proper Invoice for Non-Construction Goods and Services	3
	E. Proper Payment Request Requirements for Construction Services.....	4
V.	Submission of Invoices and Payment Requests	4
VI.	Calculation of Payment Due Date	5
	A. Non-Construction Goods and Services Invoices	5
	B. Payment Requests for Construction Services	6
VII.	Resolution of Disputes	7
	A. Dispute Between the District and a Contractor	7
	B. Dispute Resolution Procedures	7
VIII.	Purchases Involving Federal Funds or Bond Funds	8
IX.	Requirements for Construction Services Contracts – Project Completion; Retainage	9
X.	Late Payment Interest Charges	9
	A. Related to Non-Construction Goods and Services	9
	B. Related to Construction Services	9
	C. Report of Interest	10

I. Purpose

In accordance with the Local Government Prompt Payment Act (Chapter 218, Part VII, Florida Statutes) (“PPA”), the purpose of the Ocala Preserve Community Development District (“District”) Prompt Payment Policies and Procedures (“Policies & Procedures”) is to provide a specific policy to ensure timely payment to Vendors and Contractors (both hereinafter defined) providing goods and/or services to the District and ensure the timely receipt by the District of goods and/or services contemplated at the time of contracting. Please note that the PPA, like any statute or law, may be amended from time to time by legislative action. These Policies & Procedures are based on the statutory requirements as of the date identified on the cover page of this document. By this reference, as applicable statutory provisions subsequently change, these Policies & Procedures shall automatically be amended to incorporate the new requirements of law. These Policies & Procedures are adopted by the District to provide guidance in contracting matters. Failure by the District to comply with these Policies & Procedures shall not expand the rights or remedies of any Provider (hereinafter defined) against the District under the PPA. Nothing contained herein shall be interpreted as more restrictive on the District than what is provided for in the PPA.

II. Scope

These Policies & Procedures apply to all operations of the District, including Construction Services and Non-Construction Goods and Services, as applicable.

III. Definitions

A. Agent

The District-contracted architect, District-contracted engineer, District Manager, or other person, acting on behalf of the District, which is required by law or contract to review invoices or payment requests from Providers (hereinafter defined). Such individuals/entities must be identified in accordance with §218.735 (1), Fla. Stat., and further identified in the relevant agreement between the District and the Provider.

B. Construction Services

All labor, services, and materials provided in connection with the construction, alteration, repair, demolition, reconstruction, or other improvement to real property that require a license under parts I and II of Chapter 489, Fla. Stat.

C. Contractor or Provider of Construction Services

The entity or individual that provides Construction Services through direct contract with the District.

D. Date Stamped

Each original and revised invoice or payment request received by the District shall be marked electronically or manually, by use of a date stamp or other method,

which date marking clearly indicates the date such invoice or payment request is first delivered to the District through its Agent. In the event that the Agent receives an invoice or payment request, but fails to timely or physically mark on the document the date received, "Date Stamped" shall mean the date of actual receipt by the Agent.

E. Improper Invoice

An invoice that does not conform to the requirements of a Proper Invoice.

F. Improper Payment Request

A request for payment for Construction Services that does not conform to the requirements of a Proper Payment Request.

G. Non-Construction Goods and Services

All labor, services, goods and materials provided in connection with anything other than construction, alteration, repair, demolition, reconstruction, or other improvements to real property.

H. Proper Invoice

An invoice that conforms to all statutory requirements, all requirements of these Policies and Procedures not expressly waived by the District and any additional requirements included in the agreement for goods and/or services for which the invoice is submitted not expressly waived by the District.

I. Proper Payment Request

A request for payment for Construction Services which conforms to all statutory requirements, all requirements of these Policies & Procedures not expressly waived by the District and any additional requirements included in the Construction Services agreement for which the Payment Request is submitted not expressly waived by the District.

J. Provider

Includes any Vendor, Contractor or Provider of Construction Services, as defined herein.

K. Purchase

The purchase of goods, materials, services, or Construction Services; the purchase or lease of personal property; or the lease of real property by the District.

L. Vendor

Any person or entity that sells goods or services, sells or leases personal property, or leases real property directly to the District, not including Construction Services.

IV. Proper Invoice/Payment Request Requirements

A. General

Prior to Provider receiving payment from the District, Non-Construction Goods and Services and Construction Services, as applicable, shall be received and performed in accordance with contractual or other specifications or requirements to the satisfaction of the District. Provision or delivery of Non-Construction Goods and Services to the District does not constitute acceptance for the purpose of payment. Final acceptance and authorization of payment shall be made only after delivery and inspection by the Agent and the Agent's confirmation that the Non-Construction Goods and Services or Construction Services meet contract specifications and conditions. Should the Non-Construction Goods and Services or Construction Services differ in any respect from the specifications, payment may be withheld until such time as the Provider takes necessary corrective action. Certain limited exceptions which require payment in advance are permitted when authorized by the District Board of Supervisors ("Board") or when provided for in the applicable agreement.

B. Sales Tax

Providers should not include sales tax on any invoice or payment request. The District's current tax-exempt number is 85-8018444405C-3. A copy of the tax-exempt form will be supplied to Providers upon request.

C. Federal Identification and Social Security Numbers

Providers are paid using either a Federal Identification Number or Social Security Number. To receive payment, Providers should supply the District with the correct number as well as a proper Internal Revenue Service W-9 Form. The District Manager shall treat information provided in accordance with Florida law.

Providers should notify the District Manager when changes in data occur (telephone (877) 276-0889, email wraithellc@whhassociates.com, Fax 561-571-0013).

D. Proper Invoice for Non-Construction Goods and Services

All Non-Construction Goods and Services invoiced must be supplied or performed in accordance with the applicable purchase order (including any bid/proposal provided, if applicable) or agreement and such Non-Construction Goods and Services quantity and quality must be equal to or better than what is required by such terms. Unless otherwise specified in the applicable agreement, invoices should contain all of the following minimum information in order to be considered a Proper Invoice:

1. Name of Vendor
2. Remittance address

3. Invoice Date
4. Invoice number
5. The "Bill To" party must be the District or the Board, or other entity approved in writing by the Board of the District Manager
6. Project name (if applicable)
7. In addition to the information required in Section IV.D.1-6 above, invoices involving the purchase of goods should also contain:
 - a. A complete item description
 - b. Quantity purchased
 - c. Unit price(s)
 - d. Total price (for each item)
 - e. Total amount of invoice (all items)
 - f. The location and date(s) of delivery of the goods to the District
8. In addition to the information required in Section IV.D.1-6 above, invoices involving the purchase of services should also contain:
 - a. Itemized description of services performed
 - b. The location and date of delivery of the services to the District
 - c. Billing method for services performed (i.e., approved hourly rates, percentage of completion, cost plus fixed fee, direct/actual costs, etc.)
 - d. Itemization of other direct, reimbursable costs (including description and amount)
 - e. Copies of invoices for other direct, reimbursable costs (other than incidental costs such as copying) and one (1) of the following:
 - i. Copy of both sides of a cancelled check evidencing payment for costs submitted for reimbursement
 - ii. Paid receipt
 - iii. Waiver/lien release from subcontractor (if applicable)
9. Any applicable discounts
10. Any other information or documentation, which may be required or specified under the terms of the purchase order or agreement

E. Proper Payment Request Requirements for Construction Services

Payment Requests must conform to all requirements of Section IV.A.-D., above, unless otherwise specified in the terms of the applicable agreement or purchase order between the District and the Contractor.

V. Submission of Invoices and Payment Requests

The Provider shall submit all Invoices and Payment Requests for both Construction Services and Non-Construction Goods and Services to the District's Agent as provided in the purchase order or agreement, as applicable, and to the District Manager as follows:

Submit the invoice and/or payment request, with required additional material and in conformance with these Policies and Procedures, by mail, by hand delivery, or

via email (Note: mail is the preferred method for receipt of Non-Construction Goods and Services invoices).

1. Mailing and Drop Off Address

Ocala Preserve Community Development District
c/o Wrathell, Hunt and Associates, LLC
2300 Glades Road, Suite 410W
Boca Raton, Florida 33431

2. Email Address

wraithellc@whhassociates.com

VI. Calculation of Payment Due Date

A. Non-Construction Goods and Services Invoices

1. Receipt of Proper Invoice

Payment is due from the District forty-five (45) days from the date on which a Proper Invoice is Date Stamped.

2. Receipt of Improper Invoice

If an Improper Invoice is received, a required invoice is not received, or invoicing of a request for payment is not required, the time when payment is due from the District is forty-five (45) days from the latest date of the following:

- a. On which delivery of personal property is fully accepted by the District;
- b. On which services are completed and accepted by the District;
- c. On which the contracted rental period begins (if applicable); or
- d. On which the District and the Vendor agree in a written agreement that provides payment due dates.

3. Rejection of an Improper Invoice

The District may reject an Improper Invoice. Within ten (10) days of receipt of the Improper Invoice by the District, the Vendor must be notified that the invoice is improper and be given an opportunity to correct the deficient or missing information, remedy the faulty work, replace the defective goods, or take other necessary, remedial action.

The District's rejection of an Improper Invoice must:

- a. Be provided in writing;
- b. Specify any and all known deficiencies; and
- c. State actions necessary to correct the Improper Invoice.

If the Vendor submits a corrected invoice, which corrects the deficiencies specified in the District's written rejection, the District must pay the corrected invoice within the later of: (a) ten (10) business days after date the corrected invoice is Date Stamped; or (b) forty-five (45) days after the date the Improper Invoice was Date Stamped.

If the Vendor submits an invoice in response to the District's written rejection which fails to correct the deficiencies specified or continues to be an Improper Invoice, the District must reject that invoice as stated herein.

4. Payment of Undisputed Portion of Invoice

If the District disputes a portion of an invoice, the undisputed portion shall be paid in a timely manner and in accordance with the due dates for payment as specified in these Policies & Procedures.

B. Payment Requests for Construction Services

1. Receipt of Proper Payment Request

The time at which payment is due for Construction Services from the District is as follows:

a. If an Agent must approve the payment request before it is submitted to the District Manager, payment (whether full or partial) is due twenty-five (25) business days after the payment request is Date Stamped. The Contractor may send the District an overdue notice. If the payment request is not rejected within four (4) business days after Date Stamp of the overdue notice, the payment request shall be deemed accepted, except for any portion of the payment request that is fraudulent, misleading or is the subject of dispute.

The agreement between the District and the Contractor shall identify the Agent to which the Contractor shall submit its payment request, or shall be provided by the District through a separate written notice no later than ten (10) days after contract award or notice to proceed, whichever is later. Contractor's submission of a payment request to the Agent shall be Date Stamped, which shall commence the time periods for payment or rejection of a payment request or invoice as provided in this section.

b. If, pursuant to contract, an Agent is not required to approve the payment request submitted to the District, payment is due twenty (20) business days after the payment request is Date Stamped unless such payment request includes fraudulent or misleading information or is the subject of dispute.

2. Receipt and Rejection of Improper Payment Request

a. If an Improper Payment Request is received, the District must reject the Improper Payment Request within twenty (20) business days after the date on which the payment request is Date Stamped.

b. The District's rejection of the Improper Payment Request must:

1. Be provided in writing;
2. Specify any and all known deficiencies; and
3. State actions necessary to correct the Improper Invoice.

c. If a Contractor submits a payment request which corrects the deficiency specified in the District's written rejection, the District must pay or reject the corrected submission no later than ten (10) business days after the date the corrected payment request is Date Stamped.

3. Payment of Undisputed Portion of Payment Request

If the District disputes a portion of a payment request, the undisputed portion shall be paid in a timely manner and in accordance with the due dates for payment as specified in this section.

VII. Resolution of Disputes

If a dispute arises between a Provider and the District concerning payment of an invoice or payment request, the dispute shall be resolved as set forth in § 218.735, Fla. Stat., for Construction Services, and § 218.76, Fla. Stat. for Non-Construction Goods and Services.

A. Dispute between the District and a Contractor

If a dispute between the District and a Contractor cannot be resolved following resubmission of a payment request by the Contractor, the dispute must be resolved in accordance with the dispute resolution procedure prescribed in the construction contract, if any. In the absence of a prescribed procedure in the contract, the dispute must be resolved by the procedures specified below.

B. Dispute Resolution Procedures

1. If an Improper Payment Request or Improper Invoice is submitted, and the Provider refuses or fails to submit a revised payment request or invoice as contemplated by the PPA and these Policies and Procedures, the Provider shall, not later than thirty (30) days after the date on which the last payment request or invoice was Date Stamped, submit a written statement via certified mail to the Agent, copying the District Manager, specifying the basis upon which the Provider contends the last submitted payment request or invoice was proper.

2. Within forty-five (45) days of receipt by the Agent and District Manager of the disputed, last-submitted payment request or invoice, the Agent and/or District Manager shall commence investigation of the dispute and render a final decision on the matter no later than sixty (60) days after the date on which the last-submitted payment request or invoice is Date Stamped.
3. Absent a written agreement to the contrary, if the Provider refuses or fails to provide the written statement required above, the Agent and/or District Manager is not required to contact the Provider in the investigation. In addition, and absent a written agreement to the contrary, if such written statement is not provided, the District may immediately contract with third parties to provide the goods and services subject to the dispute and deduct the costs of such third party purchases from amounts owed to the Provider.
4. The Board shall approve any decision of the District Manager to contract with a third party which would result in: 1) an expenditure above what is budgeted for the Construction Services or Non-Construction Services; or 2) an expenditure which exceeds the original contract amount for the Construction Services or Non-Construction Services by more than ten percent (10%) or Ten Thousand Dollars (\$10,000).
5. A written explanation of the final decision shall be sent to the Provider, via certified mail, within five (5) business days from the date on which such final decision is made. A copy of the written explanation of the final decision shall be provided to the Chairperson of the Board simultaneously with the certified mailing to the Provider.
6. If a Provider does not accept in writing the final decision within five (5) days after receipt by the Provider, the District may immediately contract with third parties to provide the goods and services subject to the dispute and deduct the costs of such third party purchases from amounts owed to the Provider. If the costs of the third party purchases exceed the amount the District owes to the Provider, the District may seek to recover such excess from the Provider in a court of law or as otherwise provided in an agreement between the District and the Provider. Nothing contained herein shall limit or affect the District's ability to enforce all of its legal and contractual rights and remedies against the Provider.

VIII. Purchases Involving Federal Funds or Bond Funds

When the District intends to pay for a purchase with federal funds or bond funds, the District shall make such purchases only upon reasonable assurances that federal funds or bond funds sufficient to cover the cost will be received. When payment is contingent

upon the receipt of bond funds, federal funds or federal approval, the public procurement documents and any agreement with a Provider shall clearly state such contingency. (§ 218.77, Fla. Stat.).

IX. Requirements for Construction Services Contracts – Project Completion; Retainage

The District intends to follow the PPA requirements for construction project completion and retainage, including, but not limited to, § 218.735 (7) and (8), Fla. Stat.

X. Late Payment Interest Charges

Failure on the part of the District to make timely payments may result in District responsibility for late payment interest charges. No agreement between the District and a Provider may prohibit the collection of late payment interest charges allowable under the PPA as mandatory interest. (§218.75, Fla. Stat.).

A. Related to Non-Construction Goods and Services

All payments due from the District, and not made within the time specified within this policy, will bear interest, from thirty (30) days after the due date, at the rate of one percent (1%) per month on the unpaid balance. The Vendor must submit a Proper Invoice to the District for any interest accrued in order to receive the interest payment. (§ 218.74 (4), Fla. Stat.).

An overdue period of less than one (1) month is considered as one (1) month in computing interest. Unpaid interest is compounded monthly. The term one (1) month means a period beginning on any day of a month and ending on the same day of the following month.

B. Related to Construction Services

All payments for Construction Services that are not made within the time periods specified within the applicable statute, shall bear interest from thirty (30) days after the due date, at the rate of one percent (1%) per month, or the rate specified by agreement, whichever is greater. The Contractor must submit a Proper Payment Request to the District for any interest accrued in order to receive the interest payment. An overdue period of less than one (1) month is considered as one (1) month in computing interest. (§ 218.735 (8)(i), Fla. Stat.).

Unpaid interest is compounded monthly. The term one (1) month means a period beginning on any day of a month and ending on the same day of the following month.

C. Report of Interest

If the total amount of interest paid during the preceding fiscal year exceeds \$250, the District Manager is required to submit a report to the Board during December of each year, stating the number of interest payments made and the total amount of such payments. (§ 218.78, Fla. Stat.).

Ocala Preserve

COMMUNITY DEVELOPMENT DISTRICT

81

RESOLUTION 2021-24

A RESOLUTION BY THE BOARD OF SUPERVISORS OF THE OCALA PRESERVE COMMUNITY DEVELOPMENT DISTRICT ADOPTING AN INTERNAL CONTROLS POLICY CONSISTENT WITH SECTION 218.33, FLORIDA STATUTES; PROVIDING AN EFFECTIVE DATE.

WHEREAS, the Ocala Preserve Community Development District (“**District**”) is a local unit of special-purpose government created and existing pursuant to Chapter 190, *Florida*; and

WHEREAS, consistent with Section 218.33, *Florida Statutes*, the District is statutorily required to establish and maintain internal controls designed to prevent and detect fraud, waste, and abuse as defined in Section 11.45(1), *Florida Statutes*; promote and encourage compliance with applicable laws, rules, contracts, grant agreements, and best practices; support economical and efficient operations; ensure reliability of financial records and reports; and safeguard assets; and

WHEREAS, to demonstrate compliance with Section 218.33, *Florida Statutes*, the District desires to adopt by resolution the Internal Controls Policy attached hereto as **Exhibit A**.

NOW, THEREFORE, BE IT RESOLVED BY THE BOARD OF SUPERVISORS OF THE OCALA PRESERVE COMMUNITY DEVELOPMENT DISTRICT:

- 1. POLICY.** The attached Internal Controls Policy attached hereto as **Exhibit A** is hereby adopted pursuant to this Resolution.
- 2. SEVERABILITY.** If any provision of this Resolution is held to be illegal or invalid, the other provisions shall remain in full force and effect.
- 3. EFFECTIVE DATE.** This Resolution shall become effective upon its passage and shall remain in effect unless rescinded or repealed.

PASSED AND ADOPTED this 23rd day of July, 2021.

ATTEST:

**OCALA PRESERVE COMMUNITY
DEVELOPMENT DISTRICT**

Secretary/Assistant Secretary

Chair/Vice Chair, Board of Supervisors

EXHIBIT "A"

**OCALA PRESERVE COMMUNITY DEVELOPMENT DISTRICT
INTERNAL CONTROLS POLICY**

1. Purpose.

- 1.1. The purpose of this internal controls policy is to establish and maintain internal controls for the OCALA PRESERVE Community Development District.
- 1.2. Consistent with Section 218.33(3), *Florida Statutes*, the internal controls adopted herein are designed to:
 - 1.2.1. Prevent and detect Fraud, Waste, and Abuse (as hereinafter defined).
 - 1.2.2. Promote and encourage compliance with applicable laws, rules, contracts, grant agreements, and best practices.
 - 1.2.3. Support economical and efficient operations.
 - 1.2.4. Ensure reliability of financial records and reports.
 - 1.2.5. Safeguard Assets (as hereinafter defined).

2. Definitions.

- 2.1. "Abuse" means behavior that is deficient or improper when compared with behavior that a prudent person would consider a reasonable and necessary operational practice given the facts and circumstances. The term includes the misuse of authority or position for personal gain.
- 2.2. "Assets" means District assets such as cash or other financial resources, supplies, inventories, equipment and other fixed assets, real property, intellectual property, or data.
- 2.3. "Auditor" means the independent auditor (and its employees) retained by the District to perform the annual audit required by state law.
- 2.4. "Board" means the Board of Supervisors for the District.
- 2.5. "District Management" means (i) the independent contractor (and its employees) retained by the District to provide professional district management services to the District and (ii) any other independent contractor (and its employees) separately

retained by the District to provide amenity management services, provided said services include a responsibility to safeguard and protect Assets.

- 2.6. "Fraud" means obtaining something of value through willful misrepresentation, including, but not limited to, intentional misstatements or intentional omissions of amounts or disclosures in financial statements to deceive users of financial statements, theft of an entity's assets, bribery, or the use of one's position for personal enrichment through the deliberate misuse or misapplication of an organization's resources.
- 2.7. "Internal Controls" means systems and procedures designed to prevent and detect fraud, waste, and abuse; promote and encourage compliance with applicable laws, rules, contracts, grant agreements, and best practices; support economical and efficient operations; ensure reliability of financial records and reports; and safeguard assets.
- 2.8. "Risk" means anything that could negatively impact the District's ability to meet its goals and objectives. The term includes strategic, financial, regulatory, reputational, and operational risks.
- 2.9. "Waste" means the act of using or expending resources unreasonably, carelessly, extravagantly, or for no useful purpose.

3. Control Environment.

3.1. Ethical and Honest Behavior.

- 3.1.1. District Management is responsible for maintaining a work environment that promotes ethical and honest behavior on the part of all employees, contractors, vendors and others.
- 3.1.2. Managers at all levels must behave ethically and communicate to employees and others that they are expected to behave ethically.
- 3.1.3. Managers must demonstrate through words and actions that unethical behavior will not be tolerated.

4. Risk Assessment.

- 4.1. Risk Assessment. District Management is responsible for assessing Risk to the District. District Management's Risk assessments shall include, but not be limited to:
 - 4.1.1. Identifying potential hazards.

- 4.1.2. Evaluating the likelihood and extent of harm.
- 4.1.3. Identifying cost-justified precautions and implementing those precautions.

5. Control Activities.

5.1. Minimum Internal Controls. The District hereby establishes the following minimum Internal Controls to prevent and detect Fraud, Waste, and Abuse:

5.1.1. Preventive controls designed to forestall errors or irregularities and thereby avoid the cost of corrections. Preventive control activities shall include, but not be limited to, the following:

- 5.1.1.1. Identifying and segregating incompatible duties and/or implementing mitigating controls.
- 5.1.1.2. Performing accounting functions in accordance with Generally Accepted Accounting Principles (GAAP) and Governmental Accounting Standards Board (GASB) standards.
- 5.1.1.3. Requiring proper authorizations to access and/or modify accounting software.
- 5.1.1.4. Implementing computerized accounting techniques (e.g. to help identify coding errors, avoid duplicate invoices, etc.).
- 5.1.1.5. Maintaining a schedule of the District's material fixed Assets.
- 5.1.1.6. Maintaining physical control over the District's material and vulnerable Assets (e.g. lock and key, computer passwords, network firewalls, etc.).
- 5.1.1.7. Retaining and restricting access to sensitive documents.
- 5.1.1.8. Performing regular electronic data backups.

5.1.2. Detective controls designed to measure the effectiveness of preventive controls and to detect errors or irregularities when they occur. Detective control activities shall include, but not be limited to, the following:

- 5.1.2.1. Preparing financial reports in accordance with Generally Accepted Accounting Principles (GAAP) and Governmental Accounting Standards Board (GASB) standards.
- 5.1.2.2. Reviewing financial statements and investigating any material variances between budgeted expenses and actual expenses.
- 5.1.2.3. Establishing and implementing periodic reconciliations of bank, trust, and petty cash accounts.
- 5.1.2.4. Establishing an internal protocol for reporting and investigating known or suspected acts of Fraud, Waste, or Abuse.
- 5.1.2.5. Engaging in periodic physical inventory counts and comparisons with inventory records.
- 5.1.2.6. Monitoring all ACH (electronic) transactions and the sequencing of checks.

5.2. Implementation. District Management shall implement the minimum Internal Controls described herein. District Management may also implement additional Internal Controls that it deems advisable or appropriate for the District. The specific ways District Management implements these minimum Internal Controls shall be consistent with Generally Accepted Accounting Principles (GAAP) and otherwise conform to Governmental Accounting Standards Board (GASB) and American Institute of Certified Public Accountants (AICPA) standards and norms.

6. Information and Communication.

- 6.1. Information and Communication. District Management shall communicate to its employees (needing to know) information relevant to the Internal Controls, including but not limited to any changes to the Internal Controls and/or changes to laws, rules, contracts, grant agreements, and best practices.
- 6.2. Training. District Management shall regularly train its employees (needing the training) in connection with the Internal Controls described herein and promote and encourage compliance with applicable laws, rules, contracts, grant agreements, and best practices.

7. Monitoring Activities.

- 7.1. Internal Reviews. District Management shall internally review the District's Internal Controls at least once per year. In connection with this internal review, District Management shall:
- 7.1.1.1. Review its operational processes.
 - 7.1.1.2. Consider the potential risk of Fraud, Waste, or Abuse inherent in each process.
 - 7.1.1.3. Identify the controls included in the process, or controls that could be included, that would result in a reduction in the inherent risk.
 - 7.1.1.4. Assess whether there are Internal Controls that need to be improved or added to the process under consideration.
 - 7.1.1.5. Implement new controls or improve existing controls that are determined to be the most efficient and effective for decreasing the risk of Fraud, Waste or Abuse.
 - 7.1.1.6. Train its employees on implemented new controls or improvements to existing controls.
- 7.2. External Audits and Other Reviews. Audits and other reviews may be performed on various components of the District's Internal Controls by the Auditor consistent with Government Auditing Standards (GAS). Audits may identify material deficiencies in the Internal Controls and make recommendations to improve them. District Management shall communicate and cooperate with the Board and the Auditor regarding the potential implementation of Auditor recommendations.

Specific Authority: §§ 190.011(5), 218.33(3), *Florida Statutes*
Effective date: July 23, 2021

Ocala Preserve
Community Development District

8J

Hopping Green & Sams

Attorneys and Counselors

MEMORANDUM

TO: District Manager

FROM: Hopping Green & Sams

DATE: May 24, 2021

RE: Section 448.095, *Florida Statutes* / E-Verify Requirements

As you may be aware, the Florida Legislature recently enacted Section 448.095, *Florida Statutes*, which, generally speaking, requires that all employers verify employment eligibility using the United States Department of Homeland Security's "E-Verify" system. Specifically, Section 448.095(2)(a) provides:

"Beginning January 1, 2021, every public employer, contractor, and subcontractor shall register with and use the E-Verify system to verify the work authorization status of all newly hired employees. A public employer, contractor, or subcontractor may not enter into a contract unless each party to the contract registers with and uses the E-Verify system."

Section 448.095(1), F.S., defines "public employer" to be any "regional, county, local, or municipal government . . . that employs persons who perform labor or services for that employer in exchange for salary, wages, or other remuneration or that enters or attempts to enter into a contract with a contractor." Because all CDDs and stewardship districts (together, "Special Districts") enter into contracts with contractors (and many Special Districts have employees), all Special Districts are subject to the new E-Verify requirements.

As a District Manager, there are two steps that need to be taken:

1. Enroll your Special Districts on the E-Verify system, at: <https://www.e-verify.gov/>. An E-Verify enrollment checklist is available at <https://www.e-verify.gov/employers/enrolling-in-e-verify/enrollment-checklist>. In order to enroll, all Special Districts must enter into a memorandum of understanding ("MOU") which must be executed by the chairperson of each board. Under the MOU, the responsibilities of the Special Districts include provision of contact information, display of notices to prospective employees, completion of an E-Verify tutorial, familiarization with the E-Verify User Manual, and other obligations. Samples of the MOU and E-Verify User Manual are attached here.
2. On a going forward basis, include the following contract provision in Special District contracts:

E-VERIFY REQUIREMENTS

The Contractor shall comply with and perform all applicable provisions of Section 448.095, *Florida Statutes*. Accordingly, beginning January 1, 2021, to the extent required by Florida Statute, Contractor shall register with and use the United States Department of Homeland Security's E-Verify system to verify the work authorization status of all newly hired employees. The District may terminate this Agreement immediately for cause if there is a good faith belief that the Contractor has knowingly violated Section 448.091, *Florida Statutes*.

If the Contractor anticipates entering into agreements with a subcontractor for the Work, Contractor will not enter into the subcontractor agreement without first receiving an affidavit from the subcontractor regarding compliance with Section 448.095, *Florida Statutes*, and stating that the subcontractor does not employ, contract with, or subcontract with an unauthorized alien. Contractor shall maintain a copy of such affidavit for the duration of the agreement and provide a copy to the District upon request.

In the event that the District has a good faith belief that a subcontractor has knowingly violated Section 448.095, *Florida Statutes*, but the Contractor has otherwise complied with its obligations hereunder, the District shall promptly notify the Contractor. The Contractor agrees to immediately terminate the agreement with the subcontractor upon notice from the District. Further, absent such notification from the District, the Contractor or any subcontractor who has a good faith belief that a person or entity with which it is contracting has knowingly violated s. 448.09(1), *Florida Statutes*, shall promptly terminate its agreement with such person or entity.

By entering into this Agreement, the Contractor represents that no public employer has terminated a contract with the Contractor under Section 448.095(2)(c), *Florida Statutes*, within the year immediately preceding the date of this Agreement.

Please let us know if you have any questions regarding the new law. We appreciate your attention to this matter, and can be reached at (850)222-7500.

Ocala Preserve
Community Development District

9A

BOND FINANCING TEAM FUNDING AGREEMENT

This Bond Financing Team Funding Agreement (“**Agreement**”) is made and entered into this 23rd day of July, 2021, by and between:

Ocala Preserve Community Development District, a local unit of special-purpose government established pursuant to Chapter 190, Florida Statutes, and with an address of c/o Wrathell, Hunt and Associates, LLC, 2300 Glades Road, Suite 410W, Boca Raton, Florida 33431 (“**District**”), and

Forestar (USA) Real Estate Group Inc, a Texas corporation, and the developer of the lands in the District (“**Developer**”) with a mailing address of 10700 Pecan Park Blvd., Suite 150, Austin, Texas, Florida 78750.

RECITALS

WHEREAS, the District was established pursuant to Chapter 190, *Florida Statutes*, for the purpose of planning, financing, constructing, operating and/or maintaining certain infrastructure; and

WHEREAS, the District presently expects to issue bonds or other debt instruments (“**Bonds**”) to provide for the financing of certain capital improvements, facilities, and services to benefit the lands within the District; and

WHEREAS, the District and the Developer desire to enter into this Agreement to provide funds to enable the District to commence its financing program.

NOW, THEREFORE, based upon good and valuable consideration and the mutual covenants of the parties, the receipt and sufficiency of which are hereby acknowledged, the parties agree as follows:

1. PROVISION OF FUNDS. The District agrees to authorize District staff, including the District Engineer, District Manager, and District Counsel to proceed with all work (“**Work**”) necessary to issue the Bonds, and to retain a Bond Counsel and Financial Advisor and other professional assistance as may be necessary to proceed with the Work. The parties fully expect that all fees, costs and expenses arising from or related to the Work will be funded by the District’s issuance of the Bonds, and upon issuance of the Bonds, the parties will take the necessary steps to pay for such fees, costs and expenses from the costs of issuance account(s) established for the Bonds. That said, in the event that Bonds are not issued within one year of the date of this Agreement, or in the event that it becomes reasonably apparent that the District will not issue the Bonds, or in the event that this agreement is otherwise terminated, whichever is earlier, the District shall invoice the Developer for all fees, costs and expenses incurred by the District, and the Developer within 10 days shall remit funds to pay for such fees, costs and expenses.

2. TERMINATION. Either party may terminate this Agreement in writing upon 10 days written notice.

3. DEFAULT. A default by either party under this Agreement shall entitle the other to all remedies available at law or in equity, which may include, but not be limited to, the right of damages, injunctive relief and/or specific performance.

4. ENFORCEMENT OF AGREEMENT. In the event that either party is required to enforce this Agreement by court proceedings or otherwise, then the substantially prevailing party shall be entitled to recover all fees and costs incurred, including reasonable attorney's fees, paralegal fees and expert witness fees and costs for trial, alternative dispute resolution, or appellate proceedings.

5. AGREEMENT. This instrument shall constitute the final and complete expression of this Agreement between the parties relating to the subject matter of this Agreement.

6. AMENDMENTS. Amendments to and waivers of the provisions contained in this Agreement may be made only by an instrument in writing which is executed by both of the parties hereto.

7. AUTHORIZATION. The execution of this Agreement has been duly authorized by the appropriate body or official of all parties hereto, each party has complied with all the requirements of law, and each party has full power and authority to comply with the terms and provisions of this instrument.

8. NOTICES. All notices, requests, consents and other communications hereunder ("Notices") shall be in writing and shall be delivered, mailed by First Class Mail, postage prepaid, or overnight delivery service, to the parties at the addresses listed above. Except as otherwise provided herein, any Notice shall be deemed received only upon actual delivery at the address set forth herein. Notices delivered after 5:00 p.m. (at the place of delivery) or on a non-business day, shall be deemed received on the next business day. If any time for giving Notice contained in this Agreement would otherwise expire on a non-business day, the Notice period shall be extended to the next succeeding business day. Saturdays, Sundays and legal holidays recognized by the United States government shall not be regarded as business days. Counsel for the parties may deliver Notice on behalf of the parties. Any party or other person to whom Notices are to be sent or copied may notify the other parties and addressees of any change in name or address to which Notices shall be sent by providing the same on five (5) days written notice to the parties and addressees set forth herein.

9. THIRD PARTY BENEFICIARIES. This Agreement is solely for the benefit of the parties herein and no right or cause of action shall accrue upon or by reason hereof, to or for the benefit of any third party not a party hereto. Nothing in this Agreement expressed or implied is

intended or shall be construed to confer upon any person or corporation other than the parties hereto any right, remedy or claim under or by reason of this Agreement or any provisions or conditions hereof; and all of the provisions, representations, covenants and conditions herein contained shall inure to the sole benefit of and shall be binding upon the parties hereto and their respective representatives, successors and assigns.

10. ASSIGNMENT. Neither party may assign this Agreement or any monies to become due hereunder without the prior written approval of the other party.

11. CONTROLLING LAW; VENUE. This Agreement and the provisions contained herein shall be construed, interpreted and controlled according to the laws of the State of Florida. Venue shall be in Marion County, Florida.

12. EFFECTIVE DATE. The Agreement shall be effective after execution by both parties hereto and shall remain in effect unless terminated by either of the parties hereto.

13. PUBLIC RECORDS. Developer understands and agrees that all documents of any kind provided to the District or to District Staff in connection with the work contemplated under this Agreement are public records and are treated as such in accordance with Florida law.

[Remainder of Page Intentionally Left Blank]

IN WITNESS WHEREOF, the parties execute this Agreement to be effective the day and year first written above.

**OCALA PRESERVE COMMUNITY
DEVELOPMENT DISTRICT**

Chair/Vice Chair, Board of Supervisors

FORESTAR (USA) REAL ESTATE GROUP INC

By: _____
Its: _____

Ocala Preserve
Community Development District

9BI

fmsbonds
Municipal Bond Specialists

20660 W. Dixie Highway
North Miami Beach, FL 33180

July 14, 2021

Ocala Preserve Community Development District
c/o Wrathell, Hunt and Associates
2300 Glades Road, Suite # 410W
Boca Raton, Florida 33431
Attn: Mr. Craig Wrathell

Re: Agreement for Underwriter Services & Rule G-17 Disclosure

Dear Mr. Wrathell:

Thank you for the opportunity to work with the Ocala Preserve Community Development District (the "Issuer") regarding the underwriting of the Issuer's Special Assessment Bonds, Series 2021 and future series of bonds (the "Bonds"). The Issuer and FMSbonds, Inc. ("FMS"), solely in its capacity as underwriter, agree to the proposed terms set forth herein in Attachment I. By executing this letter both parties agree to the terms set forth herein.

FMS's role is limited to act as Underwriter within the Scope of Services set forth herein as Attachment I, and not as a financial advisor or municipal advisor. FMS is not acting as a municipal advisor for the developer in connection with the subject transaction. Any information that FMS has previously provided was solely for discussion purposes in anticipation of being retained as your underwriter. Attachment II, attached hereto, contains the Municipal Securities Rulemaking Board (MSRB) Rule G-17 Disclosure, as set forth in the amended and restated MSRB Notice 2019-20 (November 8, 2019)¹ (the "Notice"). We ask that you provide this letter to the appropriate person at the Issuer.

We look forward to working with you.

Yours truly,

FMSbonds, Inc.

By: 
Name: Jon Kessler
Title: Executive Director

Agreed to and accepted as of the date first written above:

OCALA PRESERVE COMMUNITY DEVELOPMENT DISTRICT

By: _____
Name: _____
Title: _____

¹ Interpretive Notice Concerning the Application of MSRB Rule G-17 to underwriters and Underwriters of Municipal Securities (effective March 31, 2021).

ATTACHMENT I

Section 1 **Scope of Services of FMS:** FMS proposes that its duties as Underwriter shall be limited to the following:

1. To provide advice to the Issuer on the structure, timing and terms of the Bonds;
2. To coordinate the financing process;
3. To conduct due diligence;
4. To assist in the preparation of an offering memorandum;
5. To review the assessment methodology and Bond documents;
6. To market and offer Bonds to investors.

Section 2 **Terms and Conditions:**

1. Underwriter Fee (“Underwriting Fee”). FMS shall act as sole lead underwriter. The Underwriting Fee to FMS for acting as Underwriter shall not exceed 2% of the par amount of any Bonds issued. The Underwriting Fee shall be due and payable only upon the closing of the Bonds. The Underwriting Fee may be modified pursuant to a bond delegation or award resolution approved by the Board and consented to by the Underwriter.
2. Price and Interest Rates: The offering price and interest rates are expected to be based on recent comparable transactions in the market, if any. FMS and the Issuer will jointly determine the offering price and interest rates immediately prior to the start of the order period, based on market conditions then prevailing.
3. Bond Purchase Agreement. The obligations of the Underwriter and those of the Issuer would be subject to the satisfactory completion of due diligence and to the customary representations, warranties, covenants, conditions, including provisions respecting its termination contained in the form of a bond purchase agreement FMS will prepare and as generally used in connection with the offering of Bonds for this type of transaction.
4. Costs of Issuance. The Issuer shall be responsible for the payment of all expenses relating to the offering, including but not limited to, attorney fees, consultant fees, costs associated with preparing offering documents, if any, the purchase agreement, regulatory fees and filing fees and expenses for qualification under blue sky laws designated by FMS and approved by the Issuer.
5. Assumptions. The proposed terms and statements of intention set forth in this attachment are based on information currently available to FMS about the Issuer and the market for special assessment bonds similar to the Bonds and the assumptions that:

- a) the financial condition and history of the project shall be substantially as understood, and the financial information for the relevant and appropriate period ended to be included in the final offering memorandum will not vary materially from those set forth in the material furnished to FMS;
 - b) no adverse developments shall occur which materially and adversely affect the underlying security and financial condition of the Issuer and the primary landowner and developer;
 - c) the offering memorandum will comply with all applicable laws and regulations;
 - d) there will not be any unanticipated substantial delays on the part of the Issuer in completing the transaction; and
 - e) all conditions of the Underwriter to purchase Bonds will be included in the bond purchase agreement and conditions shall be satisfied or waived, in the sole discretion of the Underwriter.
6. Information. The Issuer agrees to reasonably and actively assist FMS in achieving an underwriting that is satisfactory to FMS and the Issuer. To assist FMS in the underwriting the Issuer will (a) provide and cause the Issuer's staff and its professionals to provide FMS upon request with all information reasonably deemed necessary by FMS to complete the underwritings, included but not limited to, information and evaluations prepared by the Issuer and its advisors and the primary landowner and developer; and (b) otherwise assist FMS in its underwriting efforts.
7. Term of Engagement. The term of our engagement shall commence as of the date the covering letter is executed by the Issuer and continue in full force and effect unless terminated by either party. In event of termination by the Issuer without cause, FMS shall be entitled to recover its reasonable out of pocket expenses incurred up to the date of termination.
8. No Commitment. Notwithstanding the foregoing, nothing herein shall constitute an agreement to provide a firm commitment, underwriting or placement or arrangement of any securities by FMS or its affiliates. Any such commitment, placement or arrangement shall only be made a part of an underwriting agreement or purchase agreement at the time of the sale of the Bonds.

The engagement contemplated hereby is solely for the benefit of the Issuer and FMS and their respective successors, assigns and representatives and no other person or entity shall acquire or have any right under or by virtue hereof.

This engagement contains the entire understanding of the parties relating to the transactions contemplated hereby and supersedes all prior agreements, understandings and negotiations with respect thereto.

9. No Financial Advisor. FMS's role is limited to that of an Underwriter and not a financial advisor or municipal advisor.

ATTACHMENT II

MSRB Rule G-17 Disclosure --- The Issuer recognizes that FMSbonds, Inc. will serve as the underwriter (the “Underwriter”) and not as a financial advisor or municipal advisor, in connection with the issuance of the bonds relating to this financing (herein, the ‘Bonds’). As part of our services as Underwriter, FMSbonds, Inc. may provide advice concerning the structure, timing, terms, and other similar matters concerning the issuance of the Bonds. Any such advice, if given, will be provided by FMSbonds, Inc. as Underwriter and not as your financial advisor or municipal advisor in this transaction. The Issuer may choose to engage the services of a municipal advisor with a fiduciary obligation to represent the Issuer’s interest in this transaction.

Pursuant to the Notice, we are required by the MSRB to advise you that:

- MSRB Rule G-17 requires a broker to deal fairly at all times with both municipal issuers and investors.
- The Underwriter’s primary role is to purchase the Bonds in an arm’s-length commercial transaction with the Issuer. As such, the Underwriter has financial and other interests that differ from those of the Issuer.
- Unlike a municipal advisor, the Underwriter does not have a fiduciary duty to the Issuer under the federal securities laws and is, therefore, not required by federal law to act in the best interests of the Issuer without regard to its own financial or other interests.
- The Underwriter has a duty to purchase the Bonds from the Issuer at a fair and reasonable price, but must balance that duty with its duty to use its best efforts to resell the Bonds with purchases at prices that are fair and reasonable.
- The Bonds may be sold into a trust either at the time of issuance or subsequent to issuance. In such instance FMSbonds, Inc., not in its capacity of Underwriter, may participate in such trust arrangement by performing certain administrative roles. Any compensation paid to FMSbonds, Inc. would not be derived from the proceeds of the Bonds or from the revenues pledged thereunder.

The Underwriter will be compensated in accordance with the terms of a bond purchase contract by and between the Underwriter and Issuer. Payment or receipt of the Underwriter’s compensation will be contingent on the closing of the transaction. While this form of compensation is customary in the municipal securities market, it presents a conflict of interest since an Underwriter may have an incentive to recommend a transaction that is unnecessary or to recommend that the size of a transaction be larger than is necessary. The Issuer acknowledges no such recommendation has been made by the Underwriter.

Please note nothing in this letter is an expressed or an implied commitment by us to provide financing or to place or purchase the Bonds. Any such commitment shall only be set forth in a bond purchase contract or other appropriate form of agreement for the type of transaction undertaken by you.

Further, our participation in any transaction (contemplated herein or otherwise) remains subject to, among other things, the execution of a bond purchase contract (or other appropriate form of agreement), further internal review and approvals, satisfactory completion of our due diligence investigation and market conditions.

FMSbonds, Inc. is acting independently in seeking to act as Underwriter in the transaction contemplated herein and shall not be deemed for any purpose to be acting as an agent, joint venturer or partner of any other principal involved in the proposed financing. FMSbonds, Inc. assumes no responsibility, express or implied, for any actions or omissions of, or the performance of services by, the purchasers or any other brokers in connection with the transactions contemplated herein or otherwise.

If you or any other representative of the Issuer have any questions or concerns about these disclosures, please make those questions or concerns known immediately to the undersigned. In addition, you should consult with your own financial, municipal, legal, accounting, tax and other advisors, as applicable, to the extent deemed appropriate.

The MSRB requires that we seek the Issuer's acknowledgement that it has received this letter. We request that the person at the Issuer who has the authority to bind the Issuer (herein, "Authorized Issuer Representative") acknowledge this letter as soon as practicable and by nature of such acknowledgment that such person is not a party to any conflict of interest relating to the subject transaction. If our understanding is incorrect, please notify the undersigned immediately.

Depending on the structure of the transaction that the Issuer decides to pursue, or if additional actual or perceived material conflicts are identified, we may be required to send you additional disclosures. At that time, we also will seek your acknowledgement of receipt of any such additional disclosures.

We look forward to working with you in connection with the issuance of the Bonds, and we appreciate the opportunity to assist you in this transaction. Thank you.

FMSbonds, Inc.

By: 

Name: Jon Kessler

Title: Executive Director

Ocala Preserve
Community Development District

9B11

BOND COUNSEL AGREEMENT

This Bond Counsel Agreement (this "Agreement") is entered into this 23rd day of July, 2021, by and between the **OCALA PRESERVE COMMUNITY DEVELOPMENT DISTRICT** (the "District"), an independent special district organized and existing under the provisions of Chapter 190, Florida Statutes, as amended, and **NABORS, GIBLIN & NICKERSON, P.A.**, a Florida professional service corporation ("Nabors Giblin").

W I T N E S S E T H:

WHEREAS, the District plans to issue capital improvement revenue bonds (the "Bonds") in one or more series (each, a "Series") to finance the acquisition, construction and equipping of certain assessable capital improvements benefiting residents of the District; and

WHEREAS, the District desires to engage Nabors Giblin as bond counsel in connection with the issuance and sale of the Bonds, on the terms and conditions hereinafter set forth; and

WHEREAS, Nabors Giblin desires to accept engagement as bond counsel for the District in connection with the issuance and sale of the Bonds, on the terms and conditions hereinafter set forth.

NOW, THEREFORE, in consideration of the premises, which shall be deemed an integral part of this Agreement, and of the covenants and agreements herein contained, the District and Nabors Giblin, both intending to be legally bound hereby, agree as follows:

1. BOND COUNSEL.

(a) Duties. Nabors Giblin shall serve as bond counsel to the District in connection with the issuance of the Bonds. The duties of Nabors Giblin as bond counsel shall include the following:

(i) prepare all indentures, including a Master Indenture and Supplemental Indenture(s) with respect to the Bonds, and other documents relating to the Bonds, said duty to be performed in cooperation with the financial advisors and/or underwriters engaged by the District;

(ii) if requested by the District, prepare validation pleadings, including the proposed final judgment, in connection with the validation

of the Bonds and appear as attorneys of record with the District Counsel at the validation hearing;

(iii) review all disclosure documents, including official statements, prepared or authorized by the District insofar as such documents contain descriptions of the Bonds and summaries of contracts or other documents relevant to the Bonds; provided, however, that Nabors Giblin shall have no responsibility for the disclosure documents insofar as such documents describe the financial circumstances of the offering or any other statistical projects or data, and provided further, that Nabors Giblin shall have no responsibility to the purchasers of the Bonds for state or federal securities law compliance in connection with the offering of the Bonds;

(iv) review all underwriters' proposals as requested by the District, prepare all closing documents, and attend and be responsible for the closing, as well as attend drafting and informational meetings regarding the Bonds; and

(v) render opinions in written form at the time the Bonds are to be authenticated and delivered, which opinions shall cover the legality of the Bonds and the exemption of the Bonds from federal income taxation.

(b) Fees and Expenses for Services Rendered as Bond Counsel. The District shall pay to Nabors Giblin, as a fee for services rendered pursuant to this Section 1, the sum of \$40,000.00 per issue for an issue with multiple Series and \$35,000.00 per issue for an issue with one Series. Such fee shall be paid by the District to Nabors Giblin only from the proceeds derived by the District from the sale of the Bonds and, if the Bonds are not sold, then no fees shall be paid by the District for services rendered pursuant to this Section 1.

The foregoing fee shall include all out-of-pocket expenses incurred by Nabors Giblin in connection with services rendered hereunder, and no other expenses shall be payable by the District in connection with bond counsel services.

2. TERMINATION. This Agreement may be terminated by the District, or by Nabors Giblin, with or without cause, upon fifteen (15) days prior written notice to the other. If the District terminates Nabors Giblin for any reason, then no compensation shall be paid to Nabors Giblin for any services theretofore rendered pursuant to Section 1 of this Agreement.

3. CONSTRUCTION. This Agreement shall be governed by, and construed in accordance with, the laws of the State of Florida.

IN WITNESS WHEREOF, the District and Nabors Giblin have executed this Agreement as of the date set forth above.

**OCALA PRESERVE COMMUNITY
DEVELOPMENT DISTRICT**

By: _____
Chairman/Vice Chairman

NABORS, GIBLIN & NICKERSON, P.A.

By: _____
Cynthia Wilhelm, Shareholder

Ocala Preserve
Community Development District

9BIII



Global Corporate Trust
500 West Cypress Creek Road
Suite 460
Fort Lauderdale, Florida 33309

July 15, 2021

Ocala Preserve Development District
c/o Wrathell, Hunt and Associates, LLC
2300 Glades Road, Suite 410W
Boca Raton, Florida 33431

Re: Ocala Preserve Community Development District
Capital Improvement Revenue Bonds, Series 2021

As requested, we are pleased to offer the following fee structure for the above referenced issue:

Acceptance Fee	\$1,975
Closing Expenses	\$300 (Est., Florida Closing)
Annual Trustee, Paying Agent & Registrar Fee (Calculated at 0.03% of Bonds Outstanding, Min of \$3,750 and Max of \$7,500)	\$3,750 (Est.)
Ongoing Out-of-Pocket Expenses	7.50% of Annual Fees
Trustee Counsel Fee	\$5,750

Extraordinary Administration Services ("EAS") are duties, responsibilities or activities not expected to be provided by the trustee or agent at the outset of the transaction, not routine or customary, and/or not incurred in the ordinary course of business, and which may require analysis or interpretation. Billing for fees and expenses related to EAS is appropriate in instances where particular inquiries, events or developments are unexpected, even if the possibility of such circumstances could have been identified at the inception of the transaction, or as changes in law, procedures, or the cost of doing business demand. At our option, EAS may be charged on an hourly (time expended multiplied by current hourly rate), flat or special fee basis at such rates or in such amounts in effect at the time of such services, which may be modified by us in our sole discretion from time to time. In addition, all fees and expenses incurred by the trustee or agent, in connection with the trustee's or agent's EAS and ordinary administration services and including without limitation the fees and expenses of legal counsel, financial advisors and other professionals, charges for document amendments and substitutions, tenders, optional redemptions, UCC filings, investment agreements, outside held money market funds, default administration, wire transfers, checks, internal transfers and securities transactions, travel expenses, communication costs, postage (including express mail and overnight delivery charges), copying charges and the like will be payable, at cost, to the trustee or agent. EAS fees are due and payable in addition to annual or ordinary administration fees. Failure to pay for EAS owed to U.S. Bank within 45 days may result in interest being charged on amounts owed to U.S. Bank for extraordinary administration services fees and expenses at the prevailing market rate. This proposal and the fees detailed herein are subject in all aspects to U.S. Bank's review and acceptance of the final financing documents which set forth our duties and responsibilities. Fees are subject to change at our discretion and upon written notice. Fees paid in advance will not be prorated. The fees set forth above and any subsequent modifications thereof are part of your agreement. Finalization of the transaction constitutes agreement to the terms and conditions set forth herein, including agreement to any subsequent changes upon proper written notice. In the event your transaction is not finalized, any related expenses will be billed to the client directly.

All fees and expenses are payable in advance. Thank you for the opportunity to provide our services to the District and the District's professional team. Please do not hesitate to contact me at 954.938.2476 if you have any questions or need any additional information.

Sincerely,

Amanda Kumar

Amanda Kumar
Vice President

IMPORTANT INFORMATION ABOUT PROCEDURES FOR OPENING A NEW ACCOUNT:

To help the government fight the funding of terrorism and money laundering activities, Federal law requires all financial institutions to obtain, verify and record information that identifies each person who opens an account. For a non-individual person such as a business entity, a charity, a Trust or other legal entity we will ask for documentation to verify its formation and existence as a legal entity. We may also ask to see financial statements, licenses, identification and other relevant documentation from individuals claiming authority to represent the entity.

Ocala Preserve
Community Development District

9C

RESOLUTION 2021-25

A RESOLUTION OF THE BOARD OF SUPERVISORS OF THE OCALA PRESERVE COMMUNITY DEVELOPMENT DISTRICT DESIGNATING A DATE, TIME AND LOCATION OF A PUBLIC HEARING REGARDING THE DISTRICT'S INTENT TO USE THE UNIFORM METHOD FOR THE LEVY, COLLECTION, AND ENFORCEMENT OF NON-AD VALOREM SPECIAL ASSESSMENTS AS AUTHORIZED BY SECTION 197.3632, FLORIDA STATUTES; AUTHORIZING THE PUBLICATION OF THE NOTICE OF SUCH HEARING; AND PROVIDING AN EFFECTIVE DATE.

WHEREAS, the Ocala Preserve Community Development District ("**District**") is a local unit of special-purpose government created and existing pursuant to Chapter 190, *Florida Statutes*; and

WHEREAS, the District pursuant to the provisions of Chapter 190, *Florida Statutes*, is authorized to levy, collect and enforce certain special assessments, which include benefit and maintenance assessments and further authorizes the Board of Supervisors of the District ("**Board**") to levy, collect and enforce special assessments pursuant to Chapters 170 and 190, *Florida Statutes*; and

WHEREAS, the District desires to use the uniform method for the levy, collection and enforcement of non-ad valorem special assessments authorized by Section 197.3632, *Florida Statutes* ("**Uniform Method**").

NOW, THEREFORE, BE IT RESOLVED BY THE BOARD OF SUPERVISORS OF THE OCALA PRESERVE COMMUNITY DEVELOPMENT DISTRICT:

1. PUBLIC HEARING. A Public Hearing will be held on the District's intent to adopt the Uniform Method on _____, 2021, at _____ .m., at _____.

2. PUBLICATION. The District Secretary is directed to publish notice of the hearing in accordance with Section 197.3632, *Florida Statutes*.

3. EFFECTIVE DATE. This Resolution shall become effective immediately upon its adoption.

PASSED AND ADOPTED this 23rd day of July, 2021.

ATTEST:

**OCALA PRESERVE COMMUNITY
DEVELOPMENT DISTRICT**

Secretary/Assistant Secretary

Chair/Vice Chair, Board of Supervisors

OCALA PRESERVE
COMMUNITY DEVELOPMENT DISTRICT

9D

ENGINEER'S REPORT
FOR THE
OCALA PRESERVE COMMUNITY DEVELOPMENT DISTRICT

PREPARED FOR:

BOARD OF SUPERVISORS
OCALA PRESERVE COMMUNITY DEVELOPMENT DISTRICT

ENGINEER:

Waldrop Engineering, P.A.
2600 Maitland Center Parkway
Maitland, FL 32751

July 16, 2021

OCALA PRESERVE COMMUNITY DEVELOPMENT DISTRICT

ENGINEER'S REPORT

1. INTRODUCTION

The purpose of this report is to provide a description of the capital improvement plan (“CIP”) and estimated costs of the CIP, for the Ocala Preserve Community Development District (“District”).

2. GENERAL SITE DESCRIPTION

The District is located entirely within Marion County, Florida, and consists of approximately 256.840 acres of land. The site is located west of NW 44th Avenue and north of NW Blitchton Road and the Quail Meadows neighborhood. **Exhibit A** attached hereto shows the boundaries of the District.

The District is part of a larger, gated development that includes an existing residential neighborhood that was originally developed by Shea Homes.

The District portion of the development is comprised of six (6) parcels in varying stages of development. Following is a brief summary of the current state of each parcel:

- Parcel 3: Platted and developed with 35 vacant single-family residential lots. Improvements in place consist of roadways, curbs, drainage structures and pipes, potable water mains, sanitary gravity mains and manholes, one lift station, and three (3) stormwater management ponds.
- Parcel 8: Raw land.
- Parcel 10: Raw land.
- Parcel 11: Constructed and developed with 118 vacant single-family residential lots. Improvements in place consist of roadways, curbs, drainage structures and pipes, potable water mains, sanitary gravity mains and manholes, one lift station, and three (3) stormwater management ponds.
- Parcel 12: Raw land.
- Parcel 13: Raw land, under construction.

3. PROPOSED CIP

The CIP is intended to provide public infrastructure improvements for the lands within the District, which are planned for 976 residential units.

The proposed site plan for the District is attached as **Exhibit B** to this report, and the plan enumerates the proposed lot count, by type, for the District. The following charts show the planned product types and land uses for the District:

Table 1

Parcel	CDD Lot Types					Total
	TV 36.1'	40'	45'	50'	60'	
3	0	0	0	35	0	35
8	52	85	0	81	14	232
10	0	42	0	169	53	264
11	0	0	1	79	38	118
12	0	0	30	89	40	159
13	84	22	0	47	15	168
Total	136	149	31	500	160	976

Table 2

Land Use table	
Description	Area (ac)
Buffers	6.38
Open Space	53.85
Road Right-of-Way	39.83
DRA (Ponds)	33.19
Residential Lots	123.32
Lift Station Tract	0.39
Total	256.84

The CIP infrastructure includes:

Roadway Improvements:

The CIP includes subdivision roads within the District. Generally, all roads will be 2-lane un-divided roads with periodic roundabouts. Such roads include the roadway asphalt, base, and subgrade, roadway curb and gutter, striping and signage and sidewalks within rights-of-way abutting non-lot lands. Sidewalks abutting lots will be constructed by the homebuilders. All roads will be designed in accordance with County standards. Because the community is gated, the developer will finance all or portions of the internal roads, and convey them to a homeowners association for ownership, operation and maintenance.

Stormwater Management System:

The stormwater collection and outfall system are a combination of roadway curbs, curb inlets, pipe, control structures and open dry ponds designed to treat and attenuate stormwater runoff from District lands. The stormwater system within the project retains the 100-year/24hour storm event and will not discharge offsite. The stormwater system will be designed consistent with the criteria established by the Southwest Florida Water Management District and the City of Ocala for stormwater/floodplain management systems. The District will finance, own, operate and maintain the stormwater system.

NOTE: No private earthwork is included in the CIP. Accordingly, the District will not fund any costs of mass grading of lots.

Water and Sewer/Wastewater Utilities:

As part of the CIP, the District intends to construct and/or acquire water and sewer/wastewater infrastructure. In particular, the on-site water supply improvements include water mains that will be located within right-of-ways and used for potable water service and fire protection. Water main connections will be made at NW 57th Avenue and NW 43rd Lane Road from the existing Phase 9, NW 39th Street Road in the existing Phase 3, NW 35th Place Road in the existing Phase 2, the existing NW 53rd Avenue Road, and to the future NW 49th Street extension.

Sewer and wastewater improvements for the project will include an onsite 8" diameter gravity collection system, and onsite 6" forcemain and onsite lift stations. The offsite forcemain connection will be made at NW 53rd Avenue Road.

All of the foregoing utilities systems will be completed by the District and then dedicated to the County for operation and maintenance.

There are no impact fee credits associated with the construction of any of the utilities.

Hardscape, Landscape, and Irrigation:

Again, and because the community is gated, the developer will construct and/or install landscaping, irrigation and hardscaping within any common areas and right-of-ways. The irrigation system will consist of a series of master meters provided from the potable water system. Moreover, hardscaping will consist of entry features at the existing entrance from NW 44th Avenue and the connection to the future NW 49th Street extension.

The County has distinct design criteria requirements for planting and irrigation design. Therefore, this project will at a minimum meet those requirements but in most cases exceed the requirements with enhancements for the benefit of the community.

All such landscaping, irrigation and hardscaping will be owned, maintained and funded by a homeowner's association.

Street Lights / Undergrounding of Electrical Utility Lines

Street lights are anticipated to be leased by the homeowner's association and from the Ocala Electric Department.

The CIP does however include the undergrounding of electrical utility lines within right-of-way utility easements throughout the community. Any lines and transformers located in such areas would be owned by Ocala Electric and not paid for by the District as part of the CIP.

Recreational Amenities:

The developer also intends to construct certain amenities, parks and other common areas for the benefit of the community. These improvements will be funded by the developer and turned over to a homeowners' association for ownership, operation and maintenance. All such improvements are considered common elements for the benefit of the District landowners.

Environmental Conservation/Mitigation

There are ____ acres of forested and herbaceous wetland impacts associated with the proper construction of the District's infrastructure which will require ____ acres of wetland mitigation. The District will be responsible for the design, permitting, construction, maintenance, and government reporting of the environmental mitigation. These costs are included within the CIP.

Land Acquisition

As part of the CIP, the District will acquire approximately ____ acres of land necessary for development of the CIP. The cost figures are taken from the _____ [APPRAISAL REPORT]. [DISCUSSION POINT]

Professional Services

The CIP also includes various professional services. These include: (i) engineering, surveying and architectural fees, (ii) permitting and plan review costs, and (iii) development/construction management services fees that are required for the design, permitting, construction, and maintenance acceptance of the public improvements and community facilities.

Off-Site Improvements

The project will be connected to the existing entrance from NW 44th Avenue and the future NW 49th Street extension. The future NW 49th Street extension will be constructed by Marion County. Therefore, no offsite improvements are proposed for this project.

There are no impact fee credits associated with the construction of any of the off-site improvements.

As noted, the District's CIP functions as a system of improvements benefitting all lands within the District. All of the foregoing improvements are required by applicable development approvals.

The following table shows who will finance, own and operate the various improvements of the CIP:

TABLE 3

<u>Facility Description</u>	<u>Financing</u>	<u>O&M Entity</u>
Roadways/Curbing	Developer	HOA
Stormwater Management	CDD	CDD
Utilities (Water, Sewer, Natural Gas)	CDD	County
Hardscape/Landscape/Irrigation	Developer	HOA
Street Lighting	n/a	HOA
Undergrounding of Conduit	CDD	County
Recreational Amenities	Developer	HOA
Environmental Conservation/Mitigation	CDD	CDD
Off-Site Improvements	CDD	County

4. PERMITTING/CONSTRUCTION COMMENCEMENT

All necessary permits for the construction of the CIP have either been obtained or are currently under review by respective governmental authorities, and include the following:

Table 4

Agency	Permit Description	Permit Status
Marion County	PUD Master Plan (Entire Project)	Approved
Marion County	Phase 3 Preliminary Plat	Approved
Marion County	Phase 3 Improvement Plan	Approved
Marion County	Phase 11 Preliminary Plat	Approved
Marion County	Phase 11 Improvement Plan	Approved
Marion County	Phase 13 Preliminary Plat	Approved
Marion County	Phase 13 Improvement Plan	Approved
Marion County	Phase 8 Preliminary Plat	Under Review
Marion County	Phase 8 Improvement Plan	Under Review
Marion County	Phase 12 Preliminary Plat	To be submitted
Marion County	Phase 12 Improvement Plan	To be submitted
Marion County	Phase 10 Preliminary Plat	To be submitted
Marion County	Phase 10 Improvement Plan	To be submitted
SWFWMD	Phase 3 ERP	Approved
SWFWMD	Phase 11 ERP	Approved
SWFWMD	Phase 13 ERP	Approved
SWFWMD	Phase 8 ERP	Under Review
SWFWMD	Phase 12 ERP	To be submitted
SWFWMD	Phase 10 ERP	To be submitted
FDEP	Phase 3 Water	Approved
FDEP	Phase 3 Wastewater	Approved
FDEP	Phase 11 Water	Approved
FDEP	Phase 11 Wastewater	Approved
FDEP	Phase 13 Water	Approved
FDEP	Phase 13 Wastewater	Approved
FDEP	Phase 8 Water	To be submitted
FDEP	Phase 8 Wastewater	To be submitted
FDEP	Phase 12 Water	To be submitted
FDEP	Phase 12 Wastewater	To be submitted
FDEP	Phase 10 Water	To be submitted
FDEP	Phase 10 Wastewater	To be submitted

5. OPINION OF PROBABLE CONSTRUCTION COSTS

Table 5 show below presents, among other things, the Opinion of Probable Cost for the CIP. It is our professional opinion that the costs set forth in Table 5 are reasonable and consistent with market pricing, both for the CIP.

TABLE 5

<u>Facility Description</u>	<u>TOTAL CIP</u>
Stormwater Management	\$3,160,074
Utilities (Water, Sewer, Natural Gas)	\$4,697,838
Undergrounding of Conduit	\$600,000
Professional Services	\$1,058,750
Contingency (10%)	\$951,666
TOTAL	\$10,468,320

* The probable costs estimated herein do not include anticipated carrying cost, interest reserves or other anticipated CDD expenditures that may be incurred.

6. CONCLUSIONS

The CIP will be designed in accordance with current governmental regulations and requirements. The CIP will serve its intended function so long as the construction is in substantial compliance with the design.

It is further our opinion that:

- the estimated cost to the CIP as set forth herein is reasonable based on prices currently being experienced in Marion County, Florida, and is not greater than the lesser of the actual cost of construction or the fair market value of such infrastructure;
- All of the improvements comprising the CIP are required by applicable development approvals;
- The CIP is feasible to construct, there are no technical reasons existing at this time that would prevent the implementation of the CIP, and it is reasonable to assume that all necessary regulatory approvals will be obtained in due course;
- The reasonably expected economic life of the CIP is anticipated to be at least 20+ years;
- The assessable property within the District will receive a special benefit from the CIP that is at least equal to such costs; and
- The CIP will function as a system of improvements benefitting all lands within the District.

The professional service for establishing the Construction Cost Estimate is consistent with the degree of care and skill exercised by members of the same profession under similar circumstances.

The CIP will be owned by the District or other governmental units and such CIP is intended to be available and will reasonably be available for use by the general public (either by being part of a system of improvements that is available to the general public or is otherwise available to the general public) including nonresidents of the District. All of the CIP is or will be located on lands owned or to be owned by the District or another governmental entity or on public easements in favor of the District or other governmental entity. The CIP, and any cost estimates set forth herein, do not include any earthwork, grading or other improvements on private lots or property. Regarding any fill generated by construction of the CIP, and that is not used as part of the CIP, such fill will only be placed on-site where the cost of doing so is less expensive than hauling such fill off-site.

Please note that the CIP as presented herein is based on current plans and market conditions which are subject to change. Accordingly, the CIP, as used herein, refers to sufficient public infrastructure of the kinds described herein (i.e., stormwater/floodplain management, sanitary sewer, potable water, etc.) to support the development and sale of the planned residential units in the District, which (subject to true-up determinations) number and type of units may be changed with the development of the site. Stated differently, during development and implementation of the public infrastructure improvements as described for the District, it may be necessary to make modifications and/or deviations for the plans, and the District expressly reserves the right to do so.

_____, P.E. Date
FL License No. _____

Ocala Preserve
Community Development District

9E

Ocala Preserve Community Development District

Master Special Assessment Methodology Report

July 21, 2021



Provided by:

Wrathell, Hunt and Associates, LLC

2300 Glades Road, Suite 410W

Boca Raton, FL 33431

Phone: 561-571-0010

Fax: 561-571-0013

Website: www.whhassociates.com

Table of Contents

1.0	Introduction	
1.1	Purpose	1
1.2	Scope of the Report	1
1.3	Special Benefits and General Benefits	1
1.4	Organization of the Report	2
2.0	Development Program	
2.1	Overview	2
2.2	The Development Program	3
3.0	The Capital Improvement Program	
3.1	Overview	3
3.2	Capital Improvement Program	3
4.0	Financing Program	
4.1	Overview	4
4.2	Types of Bonds Proposed	4
5.0	Assessment Methodology	
5.1	Overview	5
5.2	Benefit Allocation	5
5.3	Assigning Bond Assessment	7
5.4	Lienability Test: Special and Peculiar Benefit to the Property	7
5.5	Lienability Test: Reasonable and Fair Apportionment of the Duty to Pay	8
5.6	True-Up Mechanism	9
5.7	Assessment Roll	10
6.0	Additional Stipulations	
6.1	Overview	10
7.0	Appendix	
	Table 1	11
	Table 2	11
	Table 3	12
	Table 4	12
	Table 5	13

1.0 Introduction

1.1 Purpose

This Master Special Assessment Methodology Report (the “Report”) was developed to provide a master financing plan and a master special assessment methodology for the Ocala Preserve Community Development District (the “District”), located in Marion County, Florida, as related to funding the costs of the acquisition and construction of public infrastructure improvements contemplated to be provided by the District.

1.2 Scope of the Report

This Report presents projections for financing the District’s public infrastructure improvements (the “Capital Improvement Program”) as described in the Engineer’s Report of Waldrop Engineering, P.A. dated July 16, 2021 (the “Engineer’s Report”), as well as describes the method for the allocation of special benefits and the apportionment of special assessment debt resulting from the provision and funding of the Capital Improvement Program.

1.3 Special Benefits and General Benefits

Improvements undertaken and funded by the District as part of the Capital Improvement Program create special and peculiar benefits, different in kind and degree than general benefits, for properties within its borders as well as general benefits to the public at large. However, as discussed within this Report, these general benefits are incidental in nature and are readily distinguishable from the special and peculiar benefits which accrue to property within the District. The District’s Capital Improvement Program enables properties within its boundaries to be developed.

There is no doubt that the general public, property owners, and property outside the District will benefit from the provision of the Capital Improvement Program. However, these benefits are only incidental since the Capital Improvement Program is designed solely to provide special benefits peculiar to property within the District. Properties outside the District are not directly served by the Capital Improvement Program and do not depend upon the Capital Improvement Program to obtain or to maintain their development entitlements. This fact alone clearly distinguishes the special

benefits which District properties receive compared to those lying outside of the District's boundaries.

The Capital Improvement Program will provide infrastructure and improvements which are all necessary in order to make the lands within the District developable and saleable. The installation of such improvements will cause the value of the developable and saleable lands within the District to increase by more than the sum of the financed cost of the individual components of the Capital Improvement Program. Even though the exact value of the benefits provided by the Capital Improvement Program is hard to estimate at this point, it is without doubt greater than the costs associated with providing same.

1.4 Organization of the Report

Section Two describes the development program as proposed by the Developer, as defined below.

Section Three provides a summary of the Capital Improvement Program as determined by the District Engineer.

Section Four discusses the current financing program for the District.

Section Five discusses the special assessment methodology for the District.

2.0 Development Program

2.1 Overview

The District serves the Ocala Preserve development (the "Development" or "Ocala Preserve"), a master planned, residential development located in Marion County, Florida. The land within the District currently consists of approximately 263.62 +/- acres and is generally located to the north of the NW Blitchton Road and the Quail Meadows neighborhood and west of NW 44th Avenue, although a parcel of land consisting of approximately 6.78 +/- acres is anticipated to be removed from the District, after completion of which, the size of the District will total 256.84 +/- acres.

2.2 The Development Program

The development of Ocala Preserve is anticipated to be conducted by the Forestar USA Real Estate Group, Inc. or its associates (the “Developer”). Based upon the information provided by the Developer, the current development plan envisions a total of 976 residential units developed in multiple phases, although land use types and unit numbers may change throughout the development period. Table 1 in the *Appendix* illustrates the development plan for the District.

3.0 The Capital Improvement Program

3.1 Overview

The public infrastructure costs to be funded by the District are described by the District Engineer in the Engineer's Report. Only public infrastructure that may qualify for bond financing by the District under Chapter 190, Florida Statutes and under the Internal Revenue Code of 1986, as amended, was included in these estimates.

3.2 Capital Improvement Program

The Capital Improvement Program needed to serve the Development is projected to consist of stormwater management facilities, utilities, and undergrounding of conduit as set forth in more detail in the Engineer's Report.

The infrastructure included in the Capital Improvement Program will comprise an interrelated system of improvements, which means that all of the improvements will serve the entire District and improvements will be interrelated such that they will reinforce one another. At the time of this writing, the total costs of the Capital Improvement Program are estimated at \$10,468,328. Table 2 in the *Appendix A* illustrates the specific components of the Capital Improvement Program and their costs.

4.0 Financing Program

4.1 Overview

As noted above, the District is embarking on a program of capital improvements which will facilitate the development of lands within the District. Generally, construction of public improvements is either funded by the Developer and then acquired by the District or funded directly by the District. The choice of the exact mechanism for providing public infrastructure has not yet been made at the time of this writing, and the District may either acquire the public infrastructure from the Developer or construct it, or even partly acquire it and partly construct it.

Even though the actual financing plan may change to include multiple series of bonds, it is likely that in order to fully fund the costs of the Capital Improvement Program as described in *Section 3.2* in one financing transaction, the District would have to issue approximately \$13,615,000 in par amount of special assessment bonds (the "Bonds").

Please note that the purpose of this Report is to allocate the benefit of the Capital Improvement Program to the various land uses in the District and based on such benefit allocation to apportion the maximum debt necessary to fund the Capital Improvement Program. The discussion of the structure and size of the indebtedness is based on various estimates and is subject to change.

4.2 Types of Bonds Proposed

The proposed financing plan for the District provides for the issuance of the Bonds in the principal amount of \$13,615,000 to finance Capital Improvement Program costs at \$10,468,328. The Bonds as projected under this master financing plan would be structured to be amortized in 30 annual installments following a 24-month capitalized interest period. Interest payments on the Bonds would be made every May 1 and November 1, and principal payments on the Bonds would be made every November 1.

In order to finance the improvement costs, the District would need to borrow more funds and incur indebtedness in the total amount of \$13,615,000. The difference is comprised of debt service reserve, capitalized interest, and costs of issuance, including the

underwriter's discount. Preliminary sources and uses of funding for the Bonds are presented in Table 3 in the *Appendix*.

Please note that the structure of the Bonds as presented in this Report is preliminary and may change due to changes in the development program, market conditions, timing of infrastructure installation as well as for other reasons. The District maintains complete flexibility as to the structure of the Bonds and reserves the right to modify it as necessary.

5.0 Assessment Methodology

5.1 Overview

The issuance of the Bonds provides the District with funds necessary to construct/acquire the infrastructure improvements which are part of the Capital Improvement Program outlined in *Section 3.2* and described in more detail by the District Engineer in the Engineer's Report. These improvements lead to special and general benefits, with special benefits accruing to properties within the boundaries of the District. General benefits accrue to areas outside the District, and being only incidental in nature. The debt incurred in financing the public infrastructure will be secured by assessing properties that derive special and peculiar benefits from the Capital Improvement Program. All properties that receive special benefits from the Capital Improvement Program will be assessed for their fair share of the debt issued in order to finance the Capital Improvement Program.

5.2 Benefit Allocation

The current development plan for the District envisions the development of a total of 976 residential units developed in multiple phases, although unit numbers and land use types may change throughout the development period.

The public infrastructure included in the Capital Improvement Program will comprise an interrelated system of improvements, which means that all of the improvements will serve the entire District and such public improvements will be interrelated such that they will reinforce each other and their combined benefit will be greater than the sum of their individual benefits. All of the land uses within the District will benefit from each infrastructure improvement category, as the improvements provide basic infrastructure to all land within

the District and benefit all land within the District as an integrated system of improvements.

As stated previously, the public infrastructure improvements included in the Capital Improvement Program have a logical connection to the special and peculiar benefits received by the land within the District, as without such improvements, the development of the properties within the District would not be possible. Based upon the connection between the improvements and the special and peculiar benefits to the land within the District, the District can assign or allocate a portion of the District's debt through the imposition of non-ad valorem assessments, to the land receiving such special and peculiar benefits. Even though these special and peculiar benefits are real and ascertainable, the precise amount of the benefit cannot yet be calculated with mathematical certainty. However, such benefit is more valuable than the cost of, or the actual non-ad valorem assessment amount levied on that parcel.

The proposed Development plan is expected to encompass 976 residential units. This Report proposes to allocate the benefit associated with the Capital Improvement Program to the different product types proposed to be developed within the District in proportion to their density of development and intensity of use of infrastructure as measured by a standard unit called an Equivalent Residential Unit ("ERU"). Table 4 in the *Appendix* illustrates the ERU weights that are proposed to be assigned to the product types contemplated to be developed within the District based on the densities of development and the intensities of use of infrastructure, total ERU counts for each product type, and the share of the benefit received by each product type.

The rationale behind the different ERU weights is supported by the fact that generally and on average products with smaller lot sizes will use and benefit from the improvements which are part of the Capital Improvement Program less than products with larger lot sizes. For instance, generally and on average products with smaller lot sizes will produce less storm water runoff, may produce fewer vehicular trips, and may need less water/sewer capacity than products with larger lot sizes. Additionally, the value of the products with larger lot sizes is likely to appreciate by more in terms of dollars than that of the products with smaller lot sizes as a result of the implementation of the infrastructure improvements. As the exact amount of the benefit and appreciation is not possible to be calculated at this time, the use of ERU measures serves as a reasonable approximation of the relative amount of benefit received from the District's public

infrastructure improvements that are part of the Capital Improvement Program.

Table 5 in the *Appendix* presents the apportionment of the assessment associated with the Bonds (the “Bond Assessment”) in accordance with the ERU benefit allocation method presented in Table 4. Table 5 also presents the annual levels of the Capital Improvement Program annual debt service assessments per unit.

5.3 Assigning Bond Assessment

As the land in the District is not yet platted for its intended final use and the precise location of the residential units by lot or parcel is unknown, the Bond Assessment will initially be levied on the area of the District prior to the boundary change described in Section 2.1 and thus the total bonded debt in the amount of \$13,615,000 will be preliminarily levied on approximately 263.62 +/- gross acres at a rate of \$51,646.31 per acre on an equal pro-rata gross acre basis. Once the boundary change occurs and if the land in the District is still not platted for its intended final use and the precise location of the residential units by lot or parcel is unknown, total bonded debt in the amount of \$13,615,000 will be preliminarily levied on approximately 256.84 +/- gross acres (263.62 less 6.78) at a rate of \$53,009.66 per acre on an equal pro-rate gross acre basis.

When the land is platted, the Bond Assessment will be allocated to each platted parcel on a first platted-first assigned basis based on the planned use for that platted parcel as reflected in Table 5 in the *Appendix*. Such allocation of Bond Assessment from unplatted gross acres to platted parcels will reduce the amount of Bond Assessment levied on unplatted gross acres within the District.

Further, to the extent that any parcel of land which has not been platted is sold to another developer or builder, the Bond Assessment will be assigned to such parcel at the time of the sale based upon the development rights associated with such parcel that are transferred from seller to buyer. The District shall provide an estoppel or similar document to the buyer evidencing the amount of Bond Assessment transferred at sale.

5.4 Lienability Test: Special and Peculiar Benefit to the Property

As first discussed in *Section 1.3*, Special Benefits and General Benefits, improvements undertaken by the District create special and peculiar benefits to certain properties within the District. The District's improvements benefit assessable properties within the

District and accrue to all such assessable properties on an ERU basis.

Improvements undertaken by the District can be shown to be creating special and peculiar benefits to the property within the District. The special and peculiar benefits resulting from each improvement are:

- a. added use of the property;
- b. added enjoyment of the property;
- c. decreased insurance premiums; and
- d. increased marketability and value of the property.

The improvements which are part of the Capital Improvement Program make the land in the District developable and saleable and when implemented jointly as parts of the Capital Improvement Program, provide special and peculiar benefits which are greater than the benefits of any single category of improvements. These special and peculiar benefits are real and ascertainable, but not yet capable of being calculated and assessed in terms of numerical value; however, such benefits are more valuable than either the cost of, or the actual assessment levied for, the improvement or debt allocated to the parcel of land.

5.5 Lienability Test: Reasonable and Fair Apportionment of the Duty to Pay

A reasonable estimate of the proportion of special and peculiar benefits received from the improvements is delineated in Table 4 (expressed as ERU factors) in the *Appendix*.

The apportionment of the assessments is fair and reasonable because it was conducted on the basis of consistent application of the methodology described in *Section 5.2* across all assessable property within the District according to reasonable estimates of the special and peculiar benefits derived from the Capital Improvement Program.

Accordingly, no acre or parcel of property within the District will be lienied for the payment of any non-ad valorem special assessment more than the determined special benefit peculiar to that property.

5.6 True-Up Mechanism

The Assessment Methodology described herein is based on conceptual information obtained from the Developer prior to construction. As development occurs it is possible that the number of ERUs may change. The mechanism for maintaining the methodology over the changes is referred to as true-up.

This mechanism is to be utilized to ensure that the Bond Assessment on a per ERU basis never exceeds the initially allocated assessment as contemplated in the adopted assessment methodology. Bond Assessment per ERU preliminarily equals \$14,530.11 (\$13,615,000 in Bond Assessment divided by 937.02 ERUs) and may change based on the final bond sizing. If such changes occur, the Methodology is applied to the land based on the number of and type of units of particular land uses within each and every parcel as signified by the number of ERUs.

As the land in the District is platted, the Bond Assessment is assigned to platted parcels based on the figures in Table 5 in the *Appendix*. If as a result of platting and apportionment of the Bond Assessment to the platted parcels, the Bond Assessment per ERU for land that remains unplatted remains equal to \$14,530.11, then no true-up adjustment will be necessary.

If as a result of platting and apportionment of the Bond Assessment to the platted parcels the Bond Assessment per ERU for land that remains unplatted equals less than \$14,530.11 (for instance as a result of a larger number of units) then the per ERU Bond Assessment for all parcels within the District will be lowered if that state persists at the conclusion of platting of all land within the District.

If, in contrast, as a result of platting and apportionment of the Bond Assessment to the platted parcels, the Bond Assessment per ERU for land that remains unplatted equals more than \$14,530.11 (for instance as a result of a smaller number of units), taking into account any future development plans for the unplatted lands – in the District's sole discretion and to the extent such future development plans are feasible, consistent with existing entitlements and governmental requirements, and reasonably expected to be implemented, then the difference in Bond Assessment plus accrued interest will be collected from the owner of the property which platting caused the increase of assessment per ERU to occur, in accordance with the assessment resolution and/or a true-up agreement to be

entered into between the District and the Developer, which will be binding on assignees.

The owner(s) of the property will be required to immediately remit to the Trustee for redemption a true-up payment equal to the difference between the actual Bond Assessment per ERU and \$14,530.11, multiplied by the actual number of ERUs plus accrued interest to the next succeeding interest payment date on the Bonds, unless such interest payment date occurs within 45 days of such true-up payment, in which case the accrued interest shall be paid to the following interest payment date (or such other time as set forth in the supplemental indenture for the applicable series of Bonds secured by the Bond Assessment).

In addition to platting of property within the District, any planned sale of an unplatted parcel to another builder or developer will cause the District to initiate a true-up test as described above to test whether the amount of the Bond Assessment per ERU for land that remains unplatted within the District remains equal to \$14,530.11. The test will be based upon the development rights as signified by the number of ERUs associated with such parcel that are transferred from seller to buyer. The District shall provide an estoppel or similar document to the buyer evidencing the amount of Bond Assessment transferred at sale.

5.7 Assessment Roll

Based on the per gross acre assessment proposed in Section 5.2, the Bond Assessment of \$13,615,000 is proposed to be levied over the area described in Exhibit "A". Excluding any capitalized interest period, debt service assessment shall be paid in thirty (30) annual installments.

6.0 Additional Stipulations

6.1 Overview

Wrathell, Hunt and Associates, LLC was retained by the District to prepare a methodology to fairly allocate the special assessments related to the District's Capital Improvement Program. Certain financing, development and engineering data was provided by members of District Staff and/or the Developer. The allocation Methodology described herein was based on information provided by those professionals. Wrathell, Hunt and Associates, LLC makes no representations regarding said information transactions beyond restatement of the factual information necessary for compilation of

this report. For additional information on the Bond structure and related items, please refer to the Offering Statement associated with this transaction.

Wrathell, Hunt and Associates, LLC does not represent the District as a Municipal Advisor or Securities Broker nor is Wrathell, Hunt and Associates, LLC registered to provide such services as described in Section 15B of the Securities and Exchange Act of 1934, as amended. Similarly, Wrathell, Hunt and Associates, LLC does not provide the District with financial advisory services or offer investment advice in any form.

7.0 Appendix

Table 1

Ocala Preserve Community Development District

Development Plan

Product Type	Number of Units
Townhome/Villa 36'	136
Single Family 40'	149
Single Family 45'	31
Single Family 50'	500
Single Family 60'	160
Total	976

Table 2

Ocala Preserve Community Development District

Project Costs

Improvement	Total Costs
Stormwater Management	\$3,160,074.00
Utilities (Water, Sewer, Natural Gas)	\$4,697,838.00
Undergrounding of Conduit	\$600,000.00
Professional Services	\$1,058,750.00
Contingency (10%)	\$951,666.00
Total	\$10,468,328.00

Table 3

Ocala Preserve

Community Development District

Preliminary Sources and Uses of Funds

Sources

Bond Proceeds:	
Par Amount	\$13,615,000.00
Total Sources	\$13,615,000.00

Uses

Project Fund Deposits:	
Project Fund	\$10,468,328.00
Other Fund Deposits:	
Debt Service Reserve Fund	\$989,114.93
Capitalized Interest Fund	\$1,633,800.00
Delivery Date Expenses:	
Costs of Issuance	\$522,300.00
Rounding	\$1,457.07
Total Uses	\$13,615,000.00

Table 4

Ocala Preserve

Community Development District

Benefit Allocation

Product Type	Number of Units	ERU Weight	Total ERU
Townhome/Villa 36'	136	0.72	97.92
Single Family 40'	149	0.80	119.20
Single Family 45'	31	0.90	27.90
Single Family 50'	500	1.00	500.00
Single Family 60'	160	1.20	192.00
Total	976		937.02

Table 5

Ocala Preserve

Community Development District

Assessment Apportionment

Product Type	Number of Units	Total Cost Allocation*	Maximum Total Bond Assessment Apportionment	Maximum Bond Assessment Apportionment per Unit	Maximum Annual Bond Assessment Debt Service per Unit - paid in March**
Townhome/Villa 36'	136	\$1,093,956.03	\$1,422,787.99	\$10,461.68	\$826.12
Single Family 40'	149	\$1,331,694.84	\$1,731,988.64	\$11,624.08	\$917.91
Single Family 45'	31	\$311,697.03	\$405,389.96	\$13,077.10	\$1,032.65
Single Family 50'	500	\$5,585,968.28	\$7,265,053.04	\$14,530.11	\$1,147.39
Single Family 60'	160	\$2,145,011.82	\$2,789,780.37	\$17,436.13	\$1,376.86
Total	976	\$10,468,328.00	\$13,615,000.00		

* Please note that cost allocations to units herein are based on the ERU benefit allocation illustrated in Table 4

** Includes maximum allowable costs of collection of 4.00%, early payment discount and assumes payment in **March**

Exhibit “A”

Bond Assessment in the amount of \$13,615,000 is proposed to be levied over the area as described below designating the boundary of the District:



Description Sketch

(Not A Survey)

DESCRIPTION: Part of ASHLEY FARMS GOLF AND COUNTRY CLUB - PHASE 1D, according to the plat thereof, recorded in Plat Book 11, Pages 65 through 72, inclusive, along with part of ASHLEY FARMS GOLF AND COUNTRY CLUB PHASE 1A AND 1C, according to the plat thereof, recorded in Plat Book 10, Pages 100 through 107, inclusive, along with part of OCALA PRESERVE PHASE 9, according to the plat thereof, recorded in Plat Book 13, Pages 125 through 129, inclusive, all being of the Public Records of Marion County, Florida; together with portions of land in Section 33, all lying in Section 33 and 34, Township 14 South, Range 21 East, Marion County, Florida, and being more particularly described as follows:

COMMENCE at the Northeast corner of said Section 33, run thence along the East boundary of said Northeast 1/4 of Section 33, S 00°34'58" W, a distance of 30.00 feet to the POINT OF BEGINNING; thence continue along said East boundary, S 00°34'58" W, a distance of 1294.11 feet to the Southeast corner of the Northeast 1/4 of said Northeast 1/4 of Section 33; thence along the East boundary of the Southeast 1/4 of said Section 33, S 00°35'14" W, a distance of 1323.58 feet to the East 1/4 corner of said Section 33, said point being on the Northerly boundary said ASHLEY FARMS GOLF AND COUNTRY CLUB, thence along said Northerly boundary, S 89°34'09" E, a distance of 1659.73 feet to the Northwest corner of PARCEL 14, OCALA PRESERVE GOLF COURSE, according to the plat thereof, recorded in Plat Book 13, Pages 23 through 28, inclusive, of the Public Records of Marion County, Florida; thence along the Westerly boundary of said PARCEL 14, the following five (5) courses: 1) S 00°26'18" W, a distance of 43.83 feet; 2) Easterly, 230.57 feet along the arc of a non-tangent curve to the right having a radius of 735.00 feet and a central angle of 17°58'25" (chord bearing S 67°35'17" E, 229.62 feet); 3) S 77°04'51" E, a distance of 66.46 feet; 4) S 54°39'12" E, a distance of 55.64 feet; 5) S 50°12'35" E, a distance of 247.59 feet to the Southernmost point of said PARCEL 14, said point also being on the Westerly boundary of PARCEL C, of aforesaid ASHLEY FARMS GOLF AND COUNTRY CLUB - PHASE 1D, thence along the Westerly and Southerly boundary of said PARCEL C, the following three (3) courses: 1) S 00°35'32" W, a distance of 23.40 feet; 2) S 56°07'46" E, a distance of 228.27 feet; 3) S 89°24'30" E, a distance of 217.23 feet to the Southeast corner thereof, said point being on the West right of way line of N.W. 44th Avenue (Parcel R-1), per aforesaid ASHLEY FARMS GOLF AND COUNTRY CLUB - PHASE 1D, thence along said West right of way line, the following five (5) courses: 1) S 00°34'11" W, a distance of 223.66 feet 2) N 89°25'49" W, a distance of 12.00 feet; 3) S 00°34'11" W, a distance of 181.03 feet to a point on the North right of way line of 39th Street Road (Parcel A), of said ASHLEY FARMS GOLF AND COUNTRY CLUB - PHASE 1D, continue thence along said N.W. 44th Avenue, 4) S 89°25'49" E, a distance of 12.00 feet; 5) S 00°34'11" W, a distance of 429.28 feet to the Southeast corner of said ASHLEY FARMS GOLF AND COUNTRY CLUB - PHASE 1D; thence along the Southerly boundary of said ASHLEY FARMS GOLF AND COUNTRY CLUB - PHASE 1D, N 89°36'44" W, a distance of 509.25 feet to the Southeast corner of OCALA PRESERVE PHASE 2, according to the plat thereof, recorded in Plat Book 12, Pages 102 through 106, of the Public Records of Marion county, Florida; thence along the Easterly and Northerly boundary, respectfully, of said OCALA PRESERVE PHASE 2, the following twelve courses: 1) N 00°23'19" E, a distance of 85.55 feet; 2) Northwestery, 192.35 feet along the arc of a tangent curve to the left having a radius of 195.00 feet and a central angle of 56°31'05" (chord bearing N 27°52'14" W, 184.65 feet); 3) N 56°07'47" W, a distance of 755.14 feet; 4) N 76°52'02" W, a distance of 113.11 feet; 5) S 46°12'09" W, a distance of 61.17 feet; 6) N 05°04'45" E, a distance of 75.23 feet; 7) N 89°24'08" W, a distance of 338.37 feet; 8) S 00°35'52" W, a distance of 135.00 feet; 9) S 05°04'24" E, a distance of 40.26 feet; 10) Southwestery, 506.55 feet along the arc of a non-tangent curve to the right having a radius of 340.00 feet and a central angle of 85°21'42" (chord bearing S 47°43'19" W, 460.98 feet); 11) N 89°35'51" W, a distance of 443.59 feet; 12) Westerly, 269.56 feet along the arc of a tangent curve to the left having a radius of 460.00 feet and a central angle of 33°34'32" (chord bearing S 73°36'53" W, 265.72 feet) to the Northeast corner of OCALA PRESERVE PHASE 7A, according to the plat thereof, recorded in Plat Book 12, Pages 137 through 138, inclusive, of the Public Records of Marion County, Florida; thence along the Easterly boundary of said OCALA PRESERVE PHASE 7A, the following seven (7) courses: 1) N 48°48'16" W, a distance of 97.81 feet; 2) N 42°16'14" W, a distance of 55.52 feet; 3) N 41°39'15" W, a distance of 42.84 feet; 4) N 02°33'10" E, a distance of 20.82 feet; 5) N 34°19'15" W, a distance of 35.37 feet; 6) N 40°17'02" W, a distance of 55.01 feet; 7) N 51°23'23" W, a distance of 141.21 feet to the Northernmost corner thereof, said point being on the Easterly boundary of aforesaid OCALA PRESERVE GOLF COURSE; thence along said Easterly and Northerly boundary respectfully, of said OCALA PRESERVE GOLF COURSE, the following twenty-three (23) courses:

LEGAL DESCRIPTION CONTINUES ON NEXT PAGE

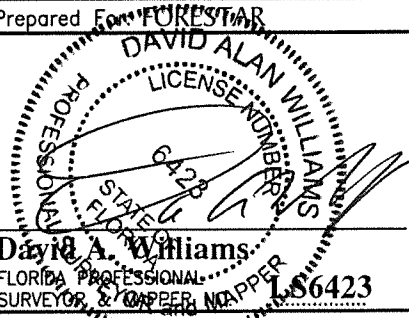PROJECT: TRILOGY		Prepared For: FORESTAR			
PHASE: CDD PARCEL		DAVID ALAN WILLIAMS LICENSE NUMBER 6423			
DRAWN: JRG	DATE: 3/2/21	CHECKED BY: DAW		213 Hobbs Street Tampa, Florida 33619 Phone: (813) 248-8888 Licensed Business No.: LB 7768	
REVISIONS					
DATE	DESCRIPTION	DRAWN BY			
FILE PATH: P:\TRILOGY\DESCRIPTIONS\CDD MASTER-D&S.DWG LAST SAVED BY: JRG					

Description Sketch

(Not A Survey)

1) N 00°29'02" W, a distance of 87.22 feet; 2) N 26°54'33" W, a distance of 65.73 feet; 3) N 23°53'39" W, a distance of 54.78 feet; 4) N 21°09'11" W, a distance of 54.78 feet; 5) N 18°24'43" W, a distance of 54.78 feet; 6) N 13°14'43" W, a distance of 65.70 feet; 7) N 09°56'12" W, a distance of 487.25 feet; 8) S 89°59'12" W, a distance of 113.67 feet; 9) N 43°31'16" W, a distance of 174.14 feet; 10) N 00°00'48" W, a distance of 53.73 feet; 11) N 34°16'24" W, a distance of 68.49 feet; 12) N 59°26'14" W, a distance of 136.04 feet; 13) N 00°00'02" W, a distance of 30.00 feet; 14) S 89°59'58" W, a distance of 720.00 feet; 15) S 00°00'02" E, a distance of 352.65 feet; 16) S 89°59'58" W, a distance of 60.00 feet; 17) S 00°00'02" E, a distance of 12.37 feet; 18) Southwesterly, 28.29 feet along the arc of a tangent curve to the right having a radius of 25.00 feet and a central angle of 64°50'04" (chord bearing S 32°25'00" W, 26.80 feet); 19) Southwesterly, 60.66 feet along the arc of a reverse curve to the left having a radius of 105.00 feet and a central angle of 33°06'05" (chord bearing S 48°16'59" W, 59.82 feet); 20) Southwesterly, 23.87 feet along the arc of a reverse curve to the right having a radius of 25.00 feet and a central angle of 54°41'52" (chord bearing S 59°04'53" W, 22.97 feet); 21) S 86°25'49" W, a distance of 38.29 feet; 22) Westerly, 296.29 feet along the arc of a tangent curve to the left having a radius of 600.00 feet and a central angle of 28°17'36" (chord bearing S 72°17'01" W, 293.29 feet); 23) Southwesterly, 533.75 feet along the arc of a compound curve to the left having a radius of 1550.00 feet and a central angle of 19°43'48" (chord bearing S 48°16'19" W, 531.11 feet) to a point on the Northerly boundary of OCALA PRESERVE PHASE 5, according to the Plat thereof, recorded in Plat Book 13, Pages 61 through 65, of the Public Records of Marion County, Florida; said point also being on the North right of way line of N.W. 40TH LOOP (TRACT "A"); thence along said Northerly boundary, and the Northerly extension thereof, the following six (6) courses: 1) Westerly, 38.29 feet along the arc of a reverse curve to the right having a radius of 25.00 feet and a central angle of 87°45'52" (chord bearing S 82°17'21" W, 34.66 feet); 2) Northwesterly, 88.23 feet along the arc of a reverse curve to the left having a radius of 519.00 feet and a central angle of 09°44'25" (chord bearing N 58°41'55" W, 88.12 feet); 3) Northwesterly, 71.86 feet along the arc of a reverse curve to the right having a radius of 231.00 feet and a central angle of 17°49'25" (chord bearing N 54°39'25" W, 71.57 feet); 4) Northwesterly, 65.42 feet along the arc of a reverse curve to the left having a radius of 510.00 feet and a central angle of 07°21'00" (chord bearing N 49°25'13" W, 65.38 feet); 5) N 53°05'42" W, a distance of 40.34 feet; 6) N 36°54'18" E, a distance of 250.89 feet to a point on the Easterly boundary of aforesaid OCALA PRESERVE PHASE 9, thence along said Easterly boundary, the following twenty-seven (27) courses: 1) N 32°45'52" E, a distance of 75.12 feet; 2) N 23°26'39" E, a distance of 76.22 feet; 3) N 17°18'35" E, a distance of 23.26 feet; 4) N 11°57'23" E, a distance of 63.58 feet; 5) N 03°57'34" E, a distance of 66.09 feet; 6) N 01°19'30" W, a distance of 143.47 feet; 7) N 31°03'04" W, a distance of 59.91 feet; 8) N 35°58'37" W, a distance of 26.79 feet; 9) N 36°01'42" W, a distance of 55.42 feet; 10) N 35°00'43" W, a distance of 49.28 feet; 11) N 29°17'59" W, a distance of 59.09 feet; 12) N 23°39'08" W, a distance of 51.73 feet; 13) N 18°01'13" W, a distance of 51.73 feet; 14) N 12°07'28" W, a distance of 59.06 feet; 15) N 06°43'46" W, a distance of 49.25 feet; 16) N 02°00'28" W, a distance of 49.30 feet; 17) N 00°34'32" E, a distance of 52.70 feet; 18) N 00°43'29" E, a distance of 64.51 feet; 19) N 12°58'42" W, a distance of 54.48 feet; 20) Northeasterly, 88.33 feet along the arc of a non-tangent curve to the left having a radius of 1010.00 feet and a central angle of 05°00'39" (chord bearing N 66°42'35" E, 88.30 feet); 21) Easterly, 42.58 feet along the arc of a reverse curve to the right having a radius of 25.00 feet and a central angle of 97°35'30" (chord bearing S 67°00'00" E, 37.62 feet); 22) N 71°47'46" E, a distance of 50.00 feet; 23) Northerly, 16.75 feet along the arc of a non-tangent curve to the left having a radius of 280.00 feet and a central angle of 03°25'41" (chord bearing N 19°55'05" W, 16.75 feet); 24) Northerly, 35.01 feet along the arc of a reverse curve to the right having a radius of 25.00 feet and a central angle of 80°14'12" (chord bearing N 18°29'10" E, 32.22 feet); 25) Northeasterly, 7.22 feet along the arc of a reverse curve to the left having a radius of 1010.00 feet and a central angle of 00°24'34" (chord bearing N 58°23'59" E, 7.22 feet); 26) N 31°48'18" W, a distance of 50.00 feet; 27) Westerly, 40.43 feet along the arc of a non-tangent curve to the right having a radius of 25.00 feet and a central angle of 92°40'04" (chord bearing N 75°16'24" W, 36.17 feet); thence S 61°26'59" W, a distance of 50.00 feet to a point on the Westerly right of way of N.W. 43rd LANE ROAD (TRACT "A"), of said OCALA PRESERVE PHASE 9, thence along said Westerly right of way, N 28°56'22" W, a distance of 89.27 feet to a point on the Northerly boundary of said OCALA PRESERVE PHASE 9, thence continue along said boundary, the following two (2) courses:

LEGAL DESCRIPTION CONTINUES ON NEXT PAGE

PROJECT: TRILOGY			Prepared For: FORESTAR		
PH-SE: CDD PARCEL			213 Hobbs Street Tampa, Florida 33619 Phone: (813) 248-8888 Licensed Business No.: LB 7768 		
DR- N: JRG	D-TE: 3/2/21	CHECKED BY: DAW			
REVISIONS					
D-TE	DESCRIPTION	DR- N BY			
David A. Williams FLORID- PROFESSION-L SURVEYOR & M-PPER NO. LS6423			GeoPoint Surveying, Inc.		

Description Sketch


(Not A Survey)

1) S 64°59'37" W, a distance of 67.34 feet; 2) S 69°31'36" W, a distance of 42.99 feet; thence departing said Northerly boundary, N 29°22'38" W, a distance of 388.13 feet; thence S 89°33'02" W, a distance of 241.02 feet to aforesaid Northerly boundary of OCALA PRESERVE PHASE 9; continue thence along said Northerly boundary, the following four (4) courses: 1) S 81°32'50" W, a distance of 16.68 feet; 2) S 89°59'53" W, a distance of 297.29 feet; 3) S 00°43'29" W, a distance of 373.51 feet; 4) N 89°16'31" W, a distance of 304.95 feet to a point on the Westerly boundary thereof, said point also being on the West boundary of the East 1/2 of the Northwest 1/4 of said Section 33; thence along said West boundary, N 00°43'37" E, a distance of 1714.86 feet to the North boundary of the Northwest 1/4 of said Section 33; thence along said North boundary, S 89°34'14" E, a distance of 1121.33 feet; thence S 00°48'08" W, a distance of 60.00 feet; thence S 89°30'28" E, a distance of 270.00 feet; thence N 00°48'08" E, a distance of 60.00 feet to a point on the North boundary of the aforesaid Northeast 1/4 of Section 33; thence along said North boundary, S 89°17'14" E, a distance of 1263.21 feet to the Northwest corner of the Northeast 1/4 of said Northeast 1/4 of Section 33; thence along the West boundary of the Northeast 1/4 of the Northeast 1/4 of Section 33, S 00°34'13" W, a distance of 372.01 feet; thence S 89°34'16" E, a distance of 1272.91 feet; thence N 00°34'58" E, a distance of 356.02 feet; thence S 89°18'05" E, a distance of 20.00 feet; thence S 00°34'58" W, a distance of 20.00 feet; thence S 89°18'05" E, a distance of 30.00 feet to the **POINT OF BEGINNING**.

Containing 263.620 acres, more or less.


Notes:

- Bearings shown hereon are based on the Northerly boundary of the Southwest 1/4 Section 34, Township 14 South, Range 21 East, Marion County, Florida, having a Grid bearing of S.89°34'09"E, The Grid Bearings as shown hereon refer to the State Plane Coordinate System, North American Horizontal Datum of 1983 (NAD 83-2011 ADJUSTMENT) for the West Zone of Florida.
- See Sheet 4 for Key Sheet, Sheets 5-? for Sketch, Sheet ? for Line & Curve information.

PROJECT: TRILOGY			Prepared For: FORESTAR		
PH-SE: CDD PARCEL			213 Hobbs Street Tampa, Florida 33619 Phone: (813) 248-8888 Licensed Business No.: LB 7768  GeoPoint Surveying, Inc.		
DR- N: JRG	D-TE: 3/2/21	CHECKED BY: DAW			
REVISIONS					
D-TE	DESCRIPTION	DR- N BY			
			David A. Williams FLORID- PROFESSION-L SURVEYOR & M-PPER NO. LS6423		


Description Sketch

(Not A Survey)

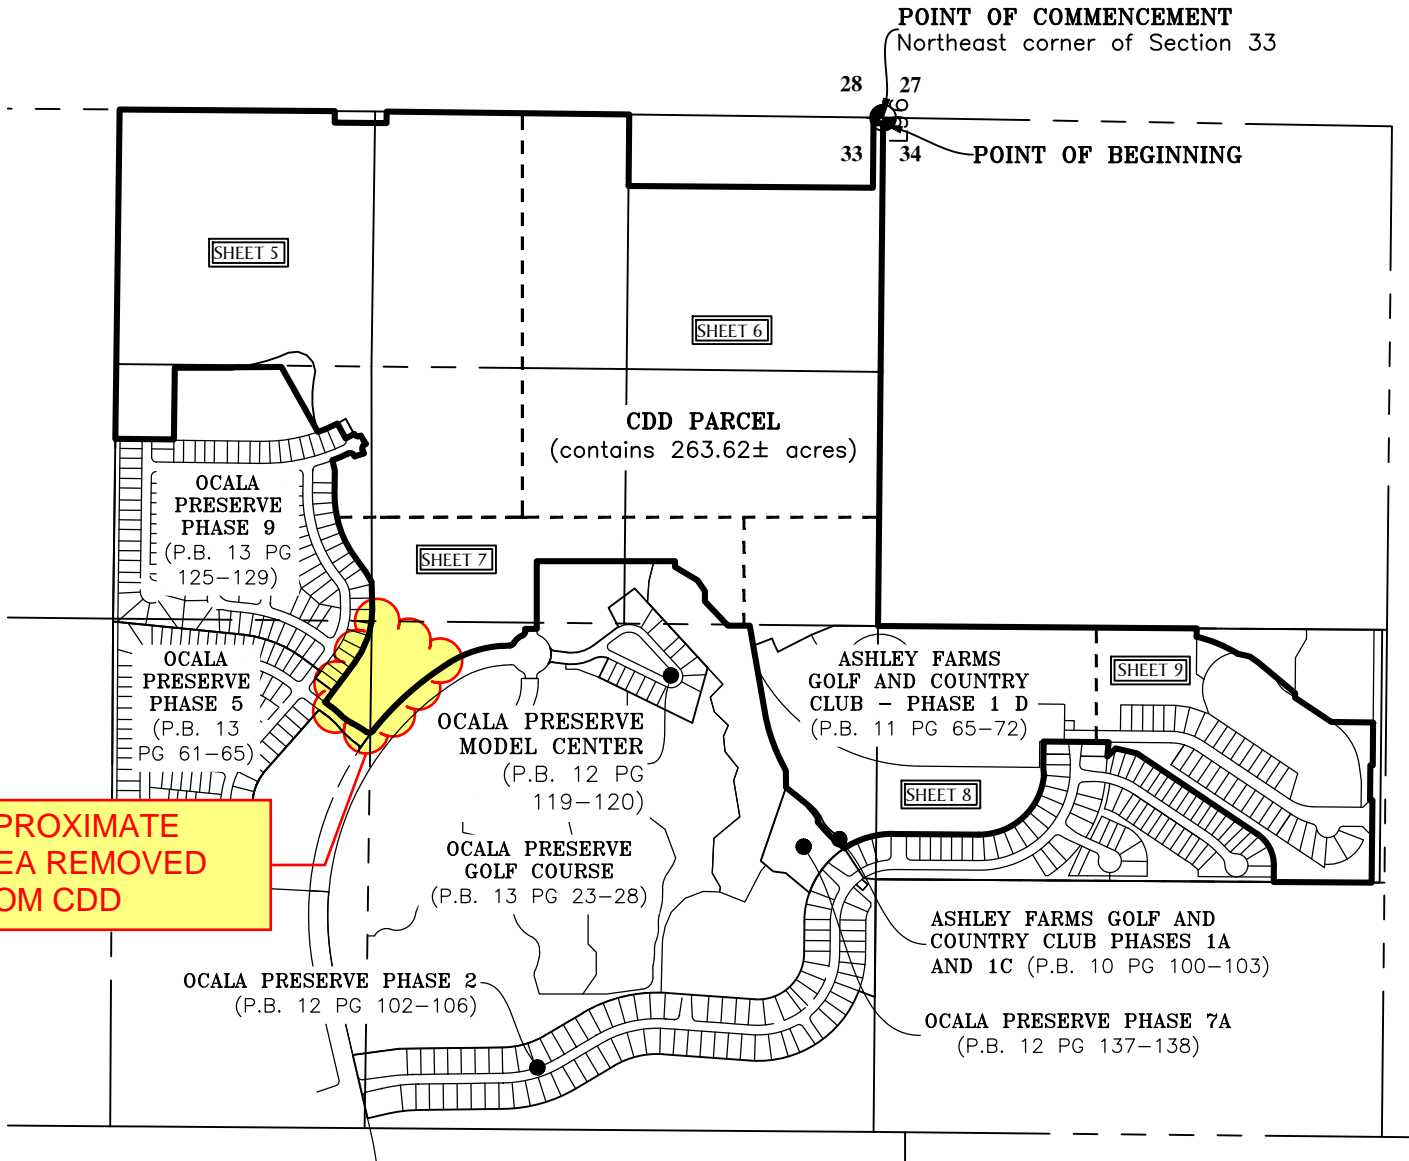

LEGEND

P.B. ----- Plat Book
Pg(s). ----- Page(s)

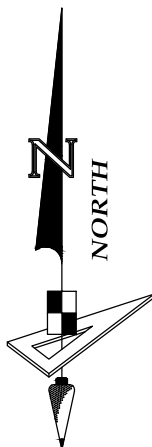

0 500 1000 2000



SCALE: 1" = 1000'

213 Hobbs Street
Tampa, Florida 33619
Phone: (813) 248-8888
Licensed Business No.: LB 7768

GeoPoint
Surveying, Inc.

Description Sketch

(Not A Survey)

North boundary of the Northwest 1/4 of Section 33-14S-21E

North boundary of the Northeast 1/4 of Section 33-14S-21E

L85

L89



L86

L87

L88

LEGEND

P.B. ----- Plat Book
Pg(s). ----- Page(s)

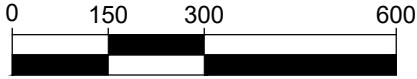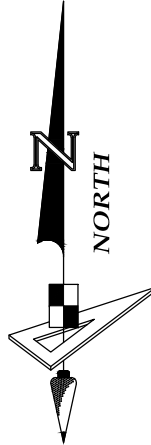

SCALE: 1" = 300'

CDD PARCEL
(contains 263.62± acres)

West boundary of the East 1/2 of the Northwest 1/4 of Section 33-14S-21E

L84

MATCHLINE SEE SHEET 6

Northerly boundary of OCALA PRESERVE PHASE 9

NE 1/4
NW 1/4

NW 1/4
NE 1/4

L81

L79

SE 1/4
NW 1/4

SE 1/4
NE 1/4

L82

L80

L78

Westerly right of way of N.W. 43RD LANE ROAD (TRACT A)

Northwest corner of Lot 289 OCALA PRESERVE PHASE 9

L77

L76

L75

C19

L73

C18

C17

C16

L72

L83

N.W. 43RD LANE ROAD

L71

C15

C14

L70


L69

L68

MATCHLINE SEE SHEET 7

Westerly boundary of OCALA PRESERVE PHASE 9

OCALA PRESERVE PHASE 9
(P.B. 13 PG 125-129)

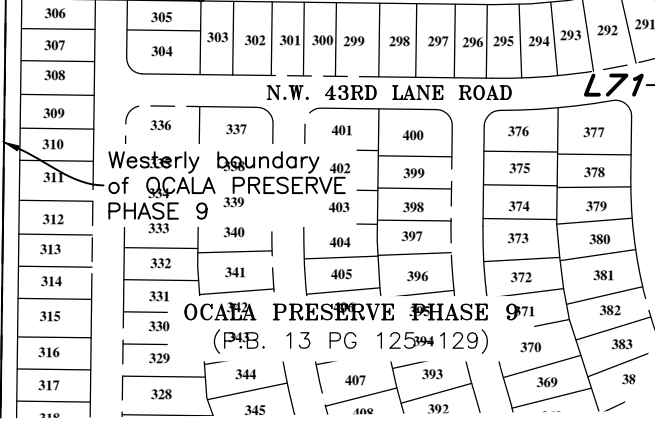



213 Hobbs Street
Tampa, Florida 33619
Phone: (813) 248-8888
Licensed Business No.: LB 7768



GeoPoint
Surveying, Inc.

Description Sketch

(Not A Survey)

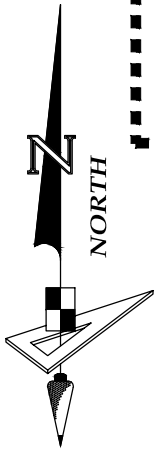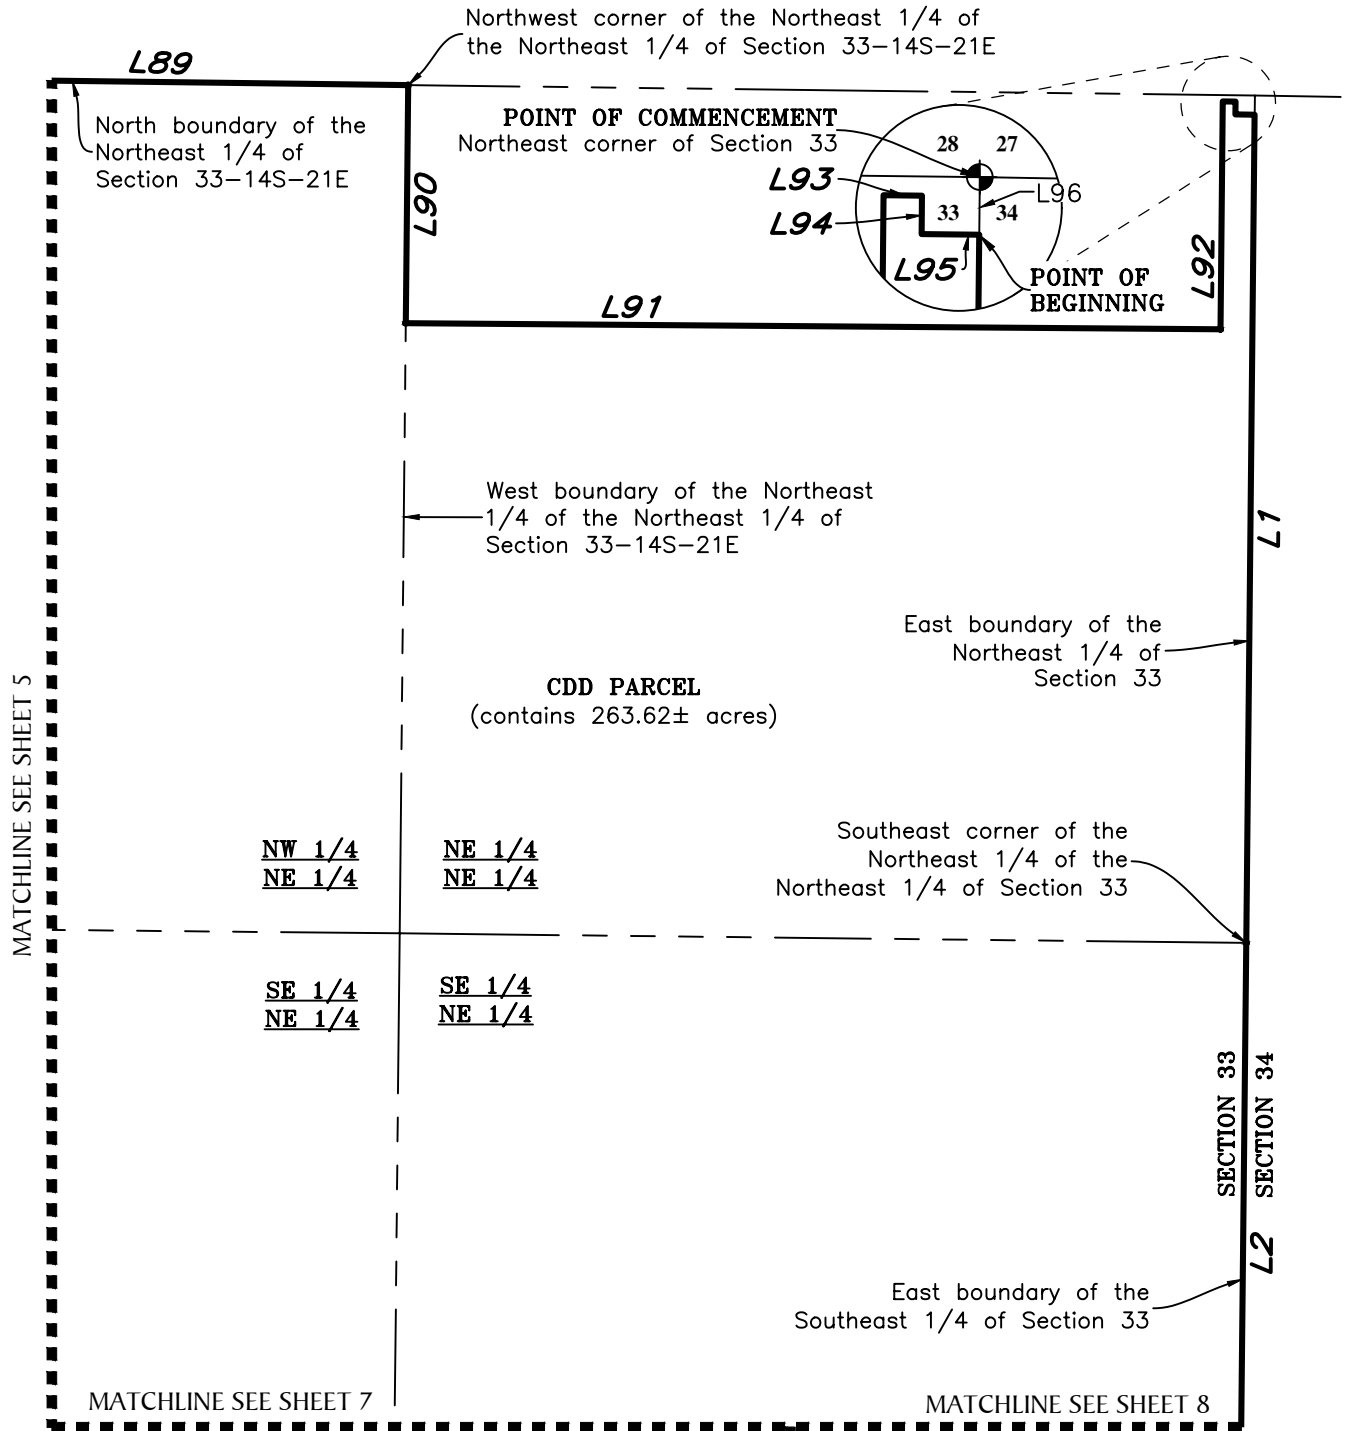

LEGEND

P.B. ----- Plat Book
Pg(s). ----- Page(s)




SCALE: 1" = 300'

213 Hobbs Street
Tampa, Florida 33619
Phone: (813) 248-8888
Licensed Business No.: LB 7768

GeoPoint
Surveying, Inc.


Description Sketch

(Not A Survey)

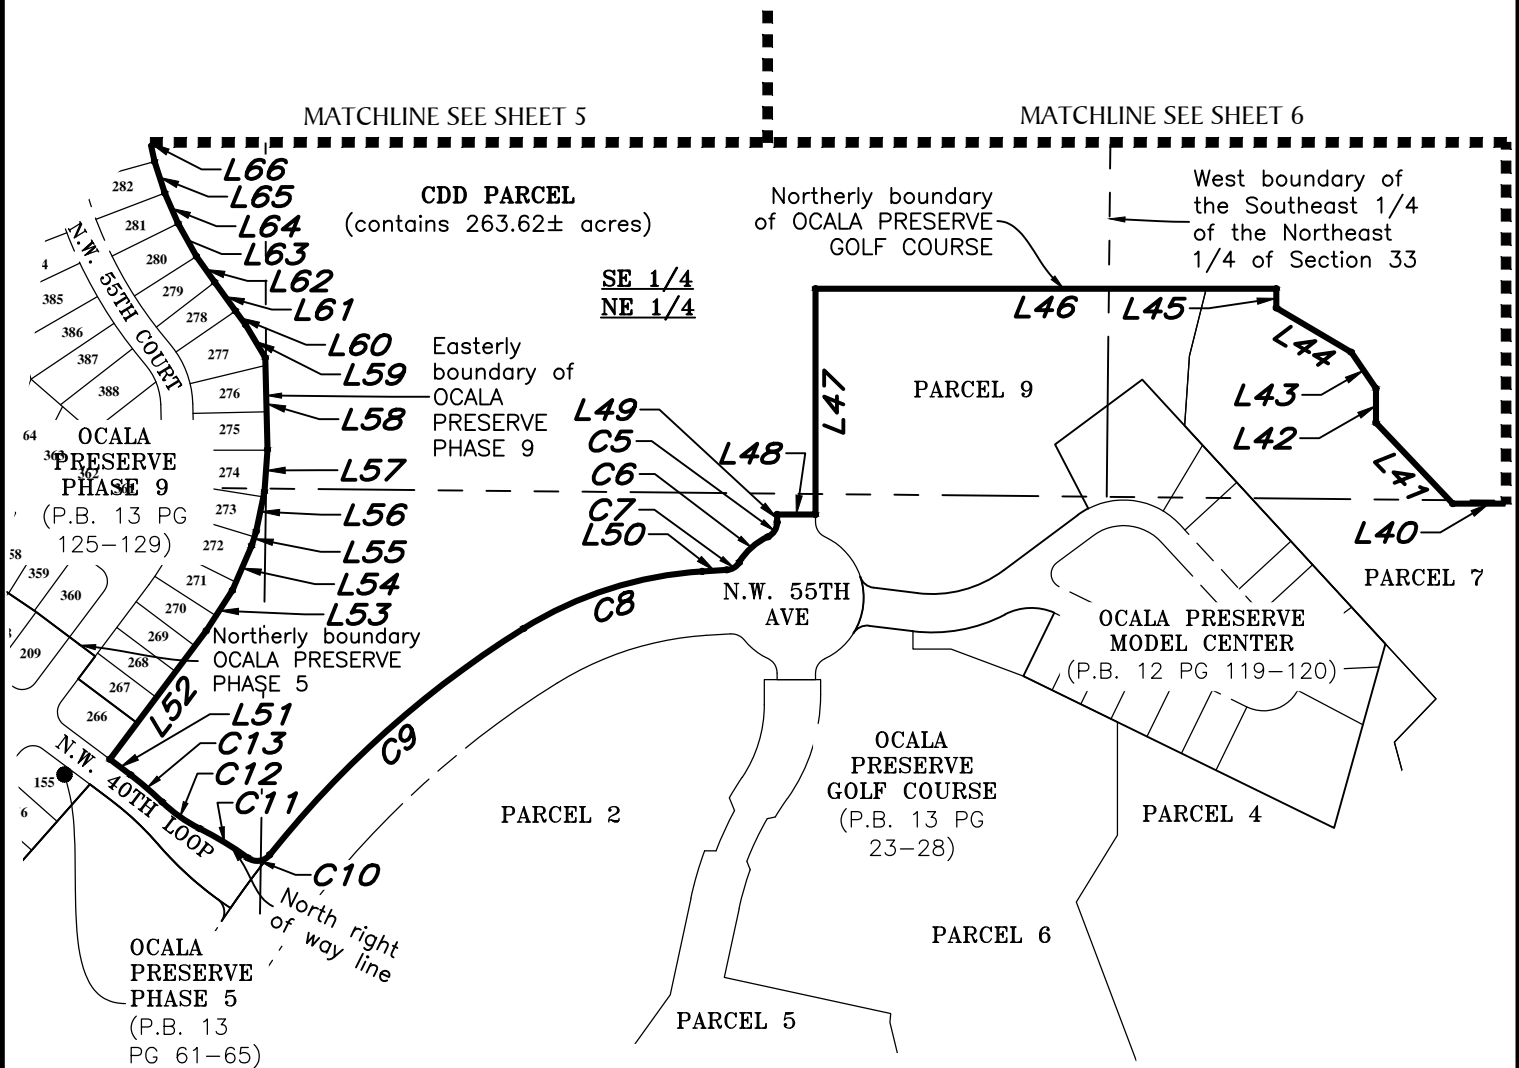


LEGEND

P.B. ----- Plat Book
Pg(s). ----- Page(s)

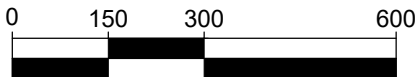

SCALE: 1" = 300'

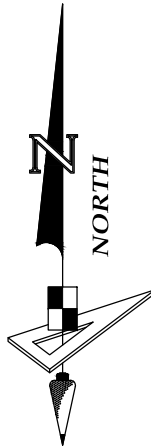


213 Hobbs Street
Tampa, Florida 33619
Phone: (813) 248-8888
Licensed Business No.: LB 7768

GeoPoint
Surveying, Inc.

Description Sketch

(Not A Survey)

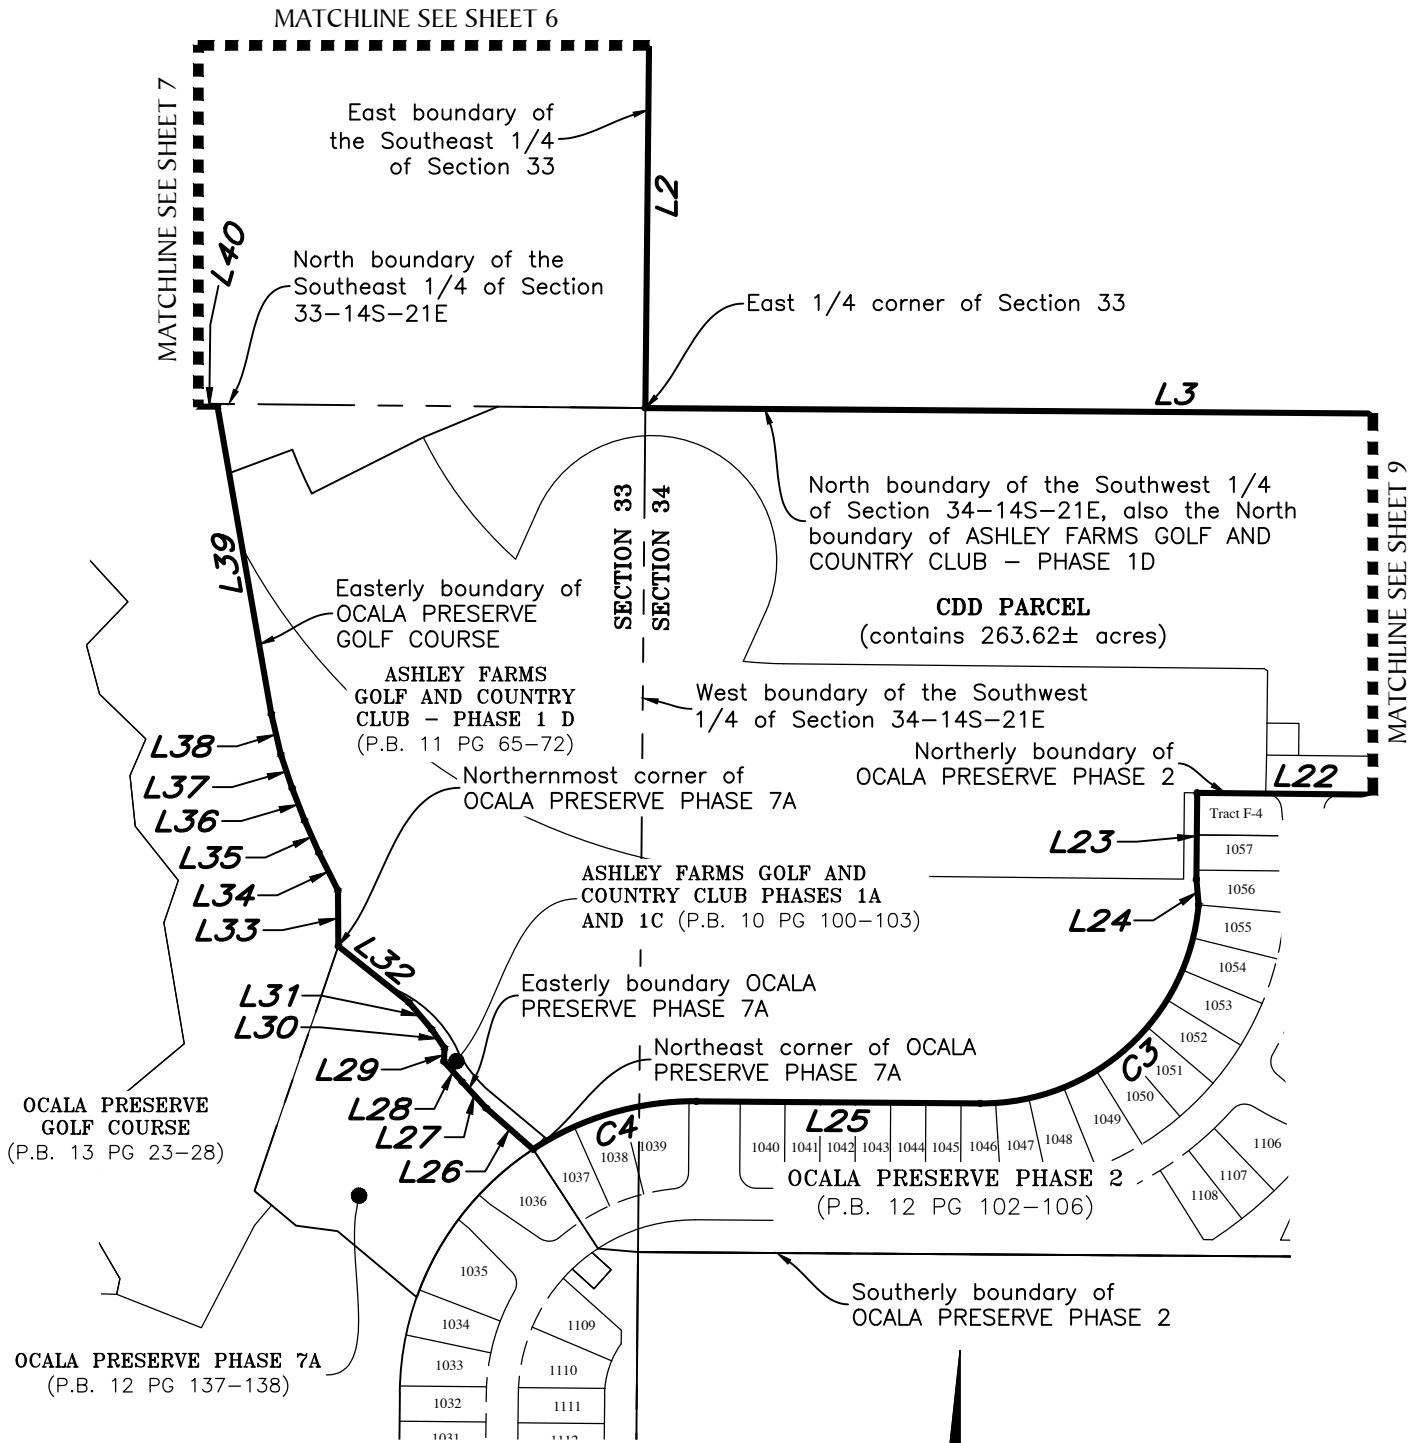


LEGEND

P.B. ----- Plat Book
Pg(s). ----- Page(s)



SCALE: 1" = 300'

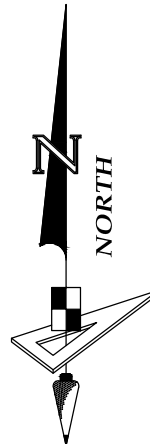


213 Hobbs Street
Tampa, Florida 33619
Phone: (813) 248-8888
Licensed Business No.: LB 7768

GeoPoint
Surveying, Inc.

Description Sketch

(Not A Survey)

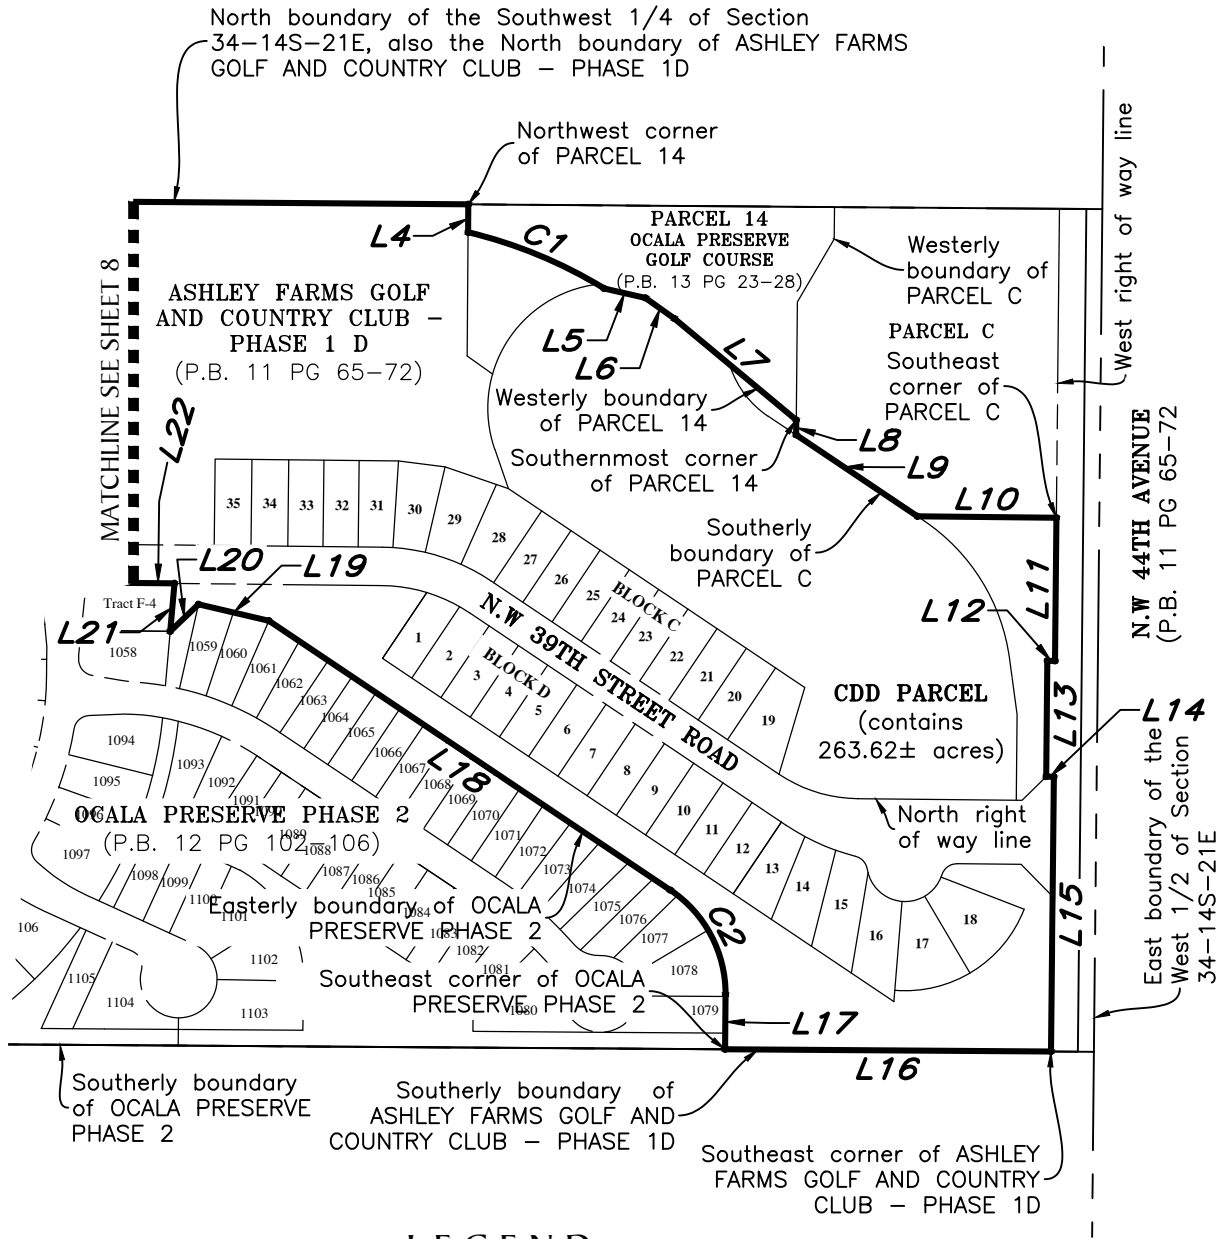

LEGEND

P.B. ----- Plat Book
Pg(s). ----- Page(s)



SCALE: 1" = 300'

213 Hobbs Street
Tampa, Florida 33619
Phone: (813) 248-8888
Licensed Business No.: LB 7768

GeoPoint
Surveying, Inc.

Description Sketch

LINE DATA TABLE		
NO.	BEARING	LENGTH
L1	S 00°34'58" W	1294.11'
L2	S 00°35'14" W	1323.58'
L3	S 89°34'09" E	1659.73'
L4	S 00°26'18" W	43.83'
L5	S 77°04'51" E	66.46'
L6	S 54°39'12" E	55.64'
L7	S 50°12'35" E	247.59'
L8	S 00°35'32" W	23.40'
L9	S 56°07'46" E	228.27'
L10	S 89°24'30" E	217.23'
L11	S 00°34'11" W	223.66'
L12	N 89°25'49" W	12.00'
L13	S 00°34'11" W	181.03'
L14	S 89°25'49" E	12.00'
L15	S 00°34'11" W	429.28'
L16	N 89°36'44" W	509.25'
L17	N 00°23'19" E	85.55'
L18	N 56°07'47" W	755.14'
L19	N 76°52'02" W	113.11'
L20	S 46°12'09" W	61.17'
L21	N 05°04'45" E	75.23'
L22	N 89°24'08" W	338.37'
L23	S 00°35'52" W	135.00'
L24	S 05°04'24" E	40.26'
L25	N 89°35'51" W	443.59'
L26	N 48°48'16" W	97.81'
L27	N 42°16'14" W	55.52'
L28	N 41°39'15" W	42.84'
L29	N 02°33'10" E	20.82'
L30	N 34°19'15" W	35.37'
L31	N 40°17'02" W	55.01'
L32	N 51°23'23" W	141.21'
L33	N 00°29'02" W	87.22'

LINE DATA TABLE		
NO.	BEARING	LENGTH
L34	N 26°54'33" W	65.73'
L35	N 23°53'39" W	54.78'
L36	N 21°09'11" W	54.78'
L37	N 18°24'43" W	54.78'
L38	N 13°14'43" W	65.70'
L39	N 09°56'12" W	487.25'
L40	S 89°59'12" W	113.67'
L41	N 43°31'16" W	174.14'
L42	N 00°00'48" W	53.73'
L43	N 34°16'24" W	68.49'
L44	N 59°26'14" W	136.04'
L45	N 00°00'02" W	30.00'
L46	S 89°59'58" W	720.00'
L47	S 00°00'02" E	352.65'
L48	S 89°59'58" W	60.00'
L49	S 00°00'02" E	12.37'
L50	S 86°25'49" W	38.29'
L51	N 53°05'42" W	40.34'
L52	N 36°54'18" E	250.89'
L53	N 32°45'52" E	75.12'
L54	N 23°26'39" E	76.22'
L55	N 17°18'35" E	23.26'
L56	N 11°57'23" E	63.58'
L57	N 03°57'34" E	66.09'
L58	N 01°19'30" W	143.47'
L59	N 31°03'04" W	59.91'
L60	N 35°58'37" W	26.79'
L61	N 36°01'42" W	55.42'
L62	N 35°00'43" W	49.28'
L63	N 29°17'59" W	59.09'
L64	N 23°39'08" W	51.73'
L65	N 18°01'13" W	51.73'
L66	N 12°07'28" W	59.06'

LINE DATA TABLE		
NO.	BEARING	LENGTH
L67	N 06°43'46" W	49.25'
L68	N 02°00'28" W	49.30'
L69	N 00°34'32" E	52.70'
L70	N 00°43'29" E	64.51'
L71	N 12°58'42" W	54.48'
L72	N 71°47'46" E	50.00'
L73	N 31°48'18" W	50.00'
L74	S 61°26'59" W	50.00'
L75	N 28°56'22" W	89.27'
L76	S 64°59'37" W	67.34'
L77	S 69°31'36" W	42.99'
L78	N 29°22'38" W	388.13'
L79	S 89°33'02" W	241.02'
L80	S 81°32'50" W	16.68'
L81	S 89°59'53" W	297.29'
L82	S 00°43'29" W	373.51'
L83	N 89°16'31" W	304.95'
L84	N 00°43'37" E	1714.86'
L85	S 89°34'14" E	1121.33'
L86	S 00°48'08" W	60.00'
L87	S 89°30'28" E	270.00'
L88	N 00°48'08" E	60.00'
L89	S 89°17'14" E	1263.21'
L90	S 00°34'13" W	372.01'
L91	S 89°34'16" E	1272.91'
L92	N 00°34'58" E	356.02'
L93	S 89°18'05" E	20.00'
L94	S 00°34'58" W	20.00'
L95	S 89°18'05" E	30.00'

213 Hobbs Street
 Tampa, Florida 33619
 Phone: (813) 248-8888
 Licensed Business No.: LB 7768



GeoPoint
 Surveying, Inc.

Description Sketch

CURVE DATA TABLE					
NO.	RADIUS	DELTA	ARC	CHORD	BEARING
C1	735.00'	17°58'25"	230.57'	229.62'	S 67°35'17" E
C2	195.00'	56°31'05"	192.35'	184.65'	N 27°52'14" W
C3	340.00'	85°21'42"	506.55'	460.98'	S 47°43'19" W
C4	460.00'	33°34'32"	269.56'	265.72'	S 73°36'53" W
C5	25.00'	64°50'04"	28.29'	26.80'	S 32°25'00" W
C6	105.00'	33°06'05"	60.66'	59.82'	S 48°16'59" W
C7	25.00'	54°41'52"	23.87'	22.97'	S 59°04'53" W
C8	600.00'	28°17'36"	296.29'	293.29'	S 72°17'01" W
C9	1550.00'	19°43'48"	533.75'	531.11'	S 48°16'19" W
C10	25.00'	87°45'52"	38.29'	34.66'	S 82°17'21" W
C11	519.00'	9°44'25"	88.23'	88.12'	N 58°41'55" W
C12	231.00'	17°49'25"	71.86'	71.57'	N 54°39'25" W
C13	510.00'	7°21'00"	65.42'	65.38'	N 49°25'13" W
C14	1010.00'	5°00'39"	88.33'	88.30'	N 66°42'35" E
C15	25.00'	97°35'30"	42.58'	37.62'	S 67°00'00" E
C16	280.00'	3°25'41"	16.75'	16.75'	N 19°55'05" W
C17	25.00'	80°14'12"	35.01'	32.22'	N 18°29'10" E
C18	1010.00'	0°24'34"	7.22'	7.22'	N 58°23'59" E
C19	25.00'	92°40'04"	40.43'	36.17'	N 75°16'24" W

213 Hobbs Street
 Tampa, Florida 33619
 Phone: (813) 248-8888
 Licensed Business No.: LB 7768



GeoPoint
 Surveying, Inc.

Ocala Preserve
Community Development District

9F

RESOLUTION 2021-26

A RESOLUTION OF THE BOARD OF SUPERVISORS OF THE OCALA PRESERVE COMMUNITY DEVELOPMENT DISTRICT DECLARING SPECIAL ASSESSMENTS; DESIGNATING THE NATURE AND LOCATION OF THE PROPOSED IMPROVEMENTS; DECLARING THE TOTAL ESTIMATED COST OF THE IMPROVEMENTS, THE PORTION TO BE PAID BY ASSESSMENTS, AND THE MANNER AND TIMING IN WHICH THE ASSESSMENTS ARE TO BE PAID; DESIGNATING THE LANDS UPON WHICH THE ASSESSMENTS SHALL BE LEVIED; PROVIDING FOR AN ASSESSMENT PLAT AND A PRELIMINARY ASSESSMENT ROLL; ADDRESSING THE SETTING OF PUBLIC HEARINGS; PROVIDING FOR PUBLICATION OF THIS RESOLUTION; AND ADDRESSING CONFLICTS, SEVERABILITY AND AN EFFECTIVE DATE.

WHEREAS, the Ocala Preserve Community Development District (“**District**”) is a local unit of special-purpose government organized and existing under and pursuant to Chapter 190, *Florida Statutes*; and

WHEREAS, the District is authorized by Chapter 190, *Florida Statutes*, to finance, fund, plan, establish, acquire, install, equip, operate, extend, construct, or reconstruct roadways, sewer and water distribution systems, stormwater management/earthwork improvements, landscape, irrigation and entry features, conservation and mitigation, street lighting and other infrastructure projects, and services necessitated by the development of, and serving lands within, the District; and

WHEREAS, the District hereby determines to undertake, install, plan, establish, construct or reconstruct, enlarge or extend, equip, acquire, operate, and/or maintain the portion (“**Project**”) of the infrastructure improvements comprising the District’s overall capital improvement plan (“**Assessment Area**”) of the District, as described in the *District Engineer’s Report*, dated _____, which is attached hereto as **Exhibit A** and incorporated herein by reference; and

WHEREAS, it is in the best interest of the District to pay for all or a portion of the cost of the Project by the levy of special assessments (“**Assessments**”) on the Assessment Area, using the methodology set forth in that *Master Special Assessment Methodology Report*, dated _____, which is attached hereto as **Exhibit B**, incorporated herein by reference, and on file with the District Manager at c/o _____ (“**District Records Office**”);

NOW, THEREFORE, BE IT RESOLVED BY THE BOARD OF SUPERVISORS OF THE OCALA PRESERVE COMMUNITY DEVELOPMENT DISTRICT:

1. **AUTHORITY FOR THIS RESOLUTION; INCORPORATION OF RECITALS.** This Resolution is adopted pursuant to the provisions of Florida law, including without limitation Chapters 170, 190 and 197, *Florida Statutes*. The recitals stated above are incorporated herein and are adopted by the Board as true and correct statements.

2. **DECLARATION OF ASSESSMENTS.** The Board hereby declares that it has determined to make the Project and to defray all or a portion of the cost thereof by the Assessments.

3. **DESIGNATING THE NATURE AND LOCATION OF IMPROVEMENTS.** The nature and general location of, and plans and specifications for, the Project are described in **Exhibit A**, which is on file at the District Records Office. **Exhibit B** is also on file and available for public inspection at the same location.

4. **DECLARING THE TOTAL ESTIMATED COST OF THE IMPROVEMENTS, THE PORTION TO BE PAID BY ASSESSMENTS, AND THE MANNER AND TIMING IN WHICH THE ASSESSMENTS ARE TO BE PAID.**

- A. The total estimated cost of the Project is \$_____ (“**Estimated Cost**”).
- B. The Assessments will defray approximately \$_____, which is the anticipated maximum par value of any bonds and which includes all or a portion of the Estimated Cost, as well as other financing-related costs, as set forth in **Exhibit B**, and which is in addition to interest and collection costs. On an annual basis, the Assessments will defray no more than \$_____ per year, again as set forth in **Exhibit B**.
- C. The manner in which the Assessments shall be apportioned and paid is set forth in **Exhibit B**, as may be modified by supplemental assessment resolutions. The Assessments will constitute a “master” lien, which may be imposed without further public hearing in one or more separate liens each securing a series of bonds, and each as determined by supplemental assessment resolution. With respect to each lien securing a series of bonds, the special assessments shall be paid in not more than (30) thirty yearly installments. The special assessments may be payable at the same time and in the same manner as are ad-valorem taxes and collected pursuant to Chapter 197, *Florida Statutes*; provided, however, that in the event the uniform non ad-valorem assessment method of collecting the Assessments is not available to the District in any year, or if determined by the District to be in its best interest, the Assessments may be collected as is otherwise permitted by law, including but not limited to by direct bill. The decision to collect special assessments by any particular method – e.g., on the tax roll or by direct bill – does not mean that such method will be used to collect special assessments in future years, and the District reserves the right in its sole discretion to select collection methods in any given year, regardless of past practices.

5. **DESIGNATING THE LANDS UPON WHICH THE SPECIAL ASSESSMENTS SHALL BE LEVIED.** The Assessments securing the Project shall be levied on the Assessment Area, as described in **Exhibit B**, and as further designated by the assessment plat hereinafter provided for.

6. **ASSESSMENT PLAT.** Pursuant to Section 170.04, *Florida Statutes*, there is on file, at the District Records Office, an assessment plat showing the area to be assessed (i.e., Assessment Area), with certain plans and specifications describing the Project and the estimated cost of the Project, all of which shall be open to inspection by the public.

7. **PRELIMINARY ASSESSMENT ROLL.** Pursuant to Section 170.06, *Florida Statutes*, the District Manager has caused to be made a preliminary assessment roll, in accordance with the method

of assessment described in **Exhibit B** hereto, which shows the lots and lands assessed, the amount of benefit to and the assessment against each lot or parcel of land and the number of annual installments into which the assessment may be divided, which assessment roll is hereby adopted and approved as the District's preliminary assessment roll.

8. PUBLIC HEARINGS DECLARED; DIRECTION TO PROVIDE NOTICE OF THE HEARINGS.

Pursuant to Sections 170.07 and 197.3632(4)(b), *Florida Statutes*, among other provisions of Florida law, there are hereby declared two public hearings to be held as follows:

NOTICE OF PUBLIC HEARINGS

DATE: _____, _____, 20__
TIME: _____
LOCATION: _____

The purpose of the public hearings is to hear comment and objections to the proposed special assessment program for District improvements as identified in the preliminary assessment roll, a copy of which is on file and as set forth in **Exhibit B**. Interested parties may appear at that hearing or submit their comments in writing prior to the hearings at the District Records Office.

Notice of said hearings shall be advertised in accordance with Chapters 170, 190 and 197, *Florida Statutes*, and the District Manager is hereby authorized and directed to place said notice in a newspaper of general circulation within the County (by two publications one week apart with the first publication at least twenty (20) days prior to the date of the hearing established herein). The District Manager shall file a publisher's affidavit with the District Secretary verifying such publication of notice. The District Manager is further authorized and directed to give thirty (30) days written notice by mail of the time and place of this hearing to the owners of all property to be assessed and include in such notice the amount of the assessment for each such property owner, a description of the areas to be improved and notice that information concerning all assessments may be ascertained at the District Records Office. The District Manager shall file proof of such mailing by affidavit with the District Secretary.

9. PUBLICATION OF RESOLUTION.

Pursuant to Section 170.05, *Florida Statutes*, the District Manager is hereby directed to cause this Resolution to be published twice (once a week for two (2) weeks) in a newspaper of general circulation within the County and to provide such other notice as may be required by law or desired in the best interests of the District.

10. CONFLICTS.

All resolutions or parts thereof in conflict herewith are, to the extent of such conflict, superseded and repealed.

11. SEVERABILITY.

If any section or part of a section of this resolution be declared invalid or unconstitutional, the validity, force, and effect of any other section or part of a section of this resolution shall not thereby be affected or impaired unless it clearly appears that such other section or part of a section of this resolution is wholly or necessarily dependent upon the section or part of a section so held to be invalid or unconstitutional.

12. EFFECTIVE DATE.

This Resolution shall become effective upon its adoption.

PASSED AND ADOPTED this ____ day of _____, 20____.

ATTEST:

**OCALA PRESERVE
COMMUNITY DEVELOPMENT DISTRICT**

Secretary/Asst. Secretary

Chairman

Exhibit A: *District Engineer's Report*, dated _____

Exhibit B: *Master Special Assessment Methodology Report*, dated _____

Ocala Preserve
Community Development District

9G

RESOLUTION NO. 2021-27

A RESOLUTION AUTHORIZING THE ISSUANCE OF NOT TO EXCEED \$13,615,000 OCALA PRESERVE COMMUNITY DEVELOPMENT DISTRICT CAPITAL IMPROVEMENT REVENUE BONDS, IN ONE OR MORE SERIES; APPROVING THE FORM OF A MASTER TRUST INDENTURE; APPOINTING A TRUSTEE, REGISTRAR AND PAYING AGENT; APPROVING A CAPITAL IMPROVEMENT PROGRAM; AUTHORIZING THE COMMENCEMENT OF VALIDATION PROCEEDINGS RELATING TO THE BONDS; AND PROVIDING AN EFFECTIVE DATE.

WHEREAS, the Board of Supervisors of Ocala Preserve Community Development District (the "Board" and the "District" respectively) has determined to proceed at this time with the validation of not to exceed \$13,615,000 in principal amount of Ocala Preserve Community Development District Capital Improvement Revenue Bonds in one or more Series (collectively, the "Bonds") to be issued under and pursuant to a Master Trust Indenture, dated as of the first day of the first month in which the first Bonds are issued thereunder (the "Master Indenture"), from the District to U.S. Bank National Association, Fort Lauderdale, Florida, as trustee (the "Trustee"), to be amended and supplemented by supplemental trust indentures relating to one or more Series of Bonds (the "Supplemental Indentures"), from the District to the Trustee (collectively, the Master Indenture as amended and supplemented from time to time by the Supplemental Indentures is hereinafter referred to as the "Indenture");

WHEREAS, the Bonds are to be issued to pay all or a part of the costs of the design, permitting, acquisition, construction and installation of certain improvements and facilities and associated professional fees and incidental costs, all as permitted by Chapter 190, Florida Statutes, and as described generally in Exhibit A (the "Capital Improvement Program");

WHEREAS, the Board finds that the provision of the Capital Improvement Program is an appropriate public purpose and is in the best interests of the District, its landowners and residents; and

WHEREAS, in conjunction with the commencement of the validation proceedings relating to the Bonds, it is necessary to approve the form of the Master Indenture and to provide for various other matters with respect to the Bonds;

NOW, THEREFORE, BE IT RESOLVED that

1. Definitions. All words and phrases used herein in capitalized form, unless otherwise defined herein, shall have the meaning ascribed to them in the Indenture.

2. Master Indenture; Appointment of Trustee, Registrar and Paying Agent. Attached hereto as Exhibit B is the form of Master Indenture, which form is hereby authorized and approved, subject to such changes, additions, deletions and insertions as shall be approved by the Board in a subsequent resolution or resolutions authorizing the issuance of a specific Series of Bonds thereunder. U.S. Bank National Association, Fort Lauderdale, Florida is hereby appointed as Trustee, Registrar and Paying Agent under the Master Indenture.

3. Description of Bonds. The Bonds shall be dated, shall be in the aggregate principal amount not to exceed \$13,615,000, shall mature, shall be subject to mandatory and optional redemption on the terms, at the times and prices and in the manner, and shall bear interest at the rates to be provided in the Supplemental Indenture relating to the respective Series of Bonds and in the subsequent resolution or resolutions establishing the details of the Bonds. The Bonds shall be initially signed by the manual or facsimile signature of the Chairman or Vice Chairman and initially countersigned by the manual or facsimile signature of the Secretary or Assistant Secretary and shall be authenticated by the manual signature of the Trustee. The Bonds shall be in the general form of Bonds which shall be attached to the relevant Supplemental Indenture. The Bonds, when executed and delivered by the District, shall be the legal, valid, binding obligations of the District, enforceable in accordance with their terms.

The Bonds, and interest thereon, shall not be deemed to constitute a debt, liability or obligation of the State of Florida, or of any political subdivision thereof but shall be solely payable from Assessments, as defined in the Indenture. Neither the full faith and credit, nor any taxing power of the District, Marion County, Florida, or the State of Florida, or of any political subdivision thereof is pledged for the payment of the principal of or interest on the Bonds, except for special assessments to be assessed and levied by the District to secure and pay the Bonds.

4. Approval of Capital Improvement Program. The Capital Improvement Program set forth as Exhibit A hereto is hereby approved as encompassing the scope and nature of the capital improvements which may be undertaken by the District from the proceeds of the Bonds. The actual projects which are components of the Capital Improvement Program to be undertaken by the District shall be established in subsequent reports of the Consulting Engineer to the District and set forth in the Supplemental Indentures relating to Series of Bonds which may be issued by the District.

5. Commencement of Validation Proceedings. Hopping Green & Sams P.A., the District's General Counsel, is hereby authorized to file a complaint in

the Circuit Court in and for Marion County, Florida, against the State of Florida, and the taxpayers, property owners, and citizens of the District, including non-residents owning property or subject to taxation therein, and all others having or claiming any right, title, or interest in property to be affected by the issuance of the Bonds or to be affected in any way thereby in accordance with the provisions of Chapter 75, Florida Statutes, and to take any and all further action which shall be necessary in order to achieve a final non-appealable order of validation with respect to the Bonds, and the legality of all proceedings in connection therewith, including but not limited to the levy and imposition of non-ad valorem special assessments, appraisals, ancillary agreements and other such matters as permitted under Chapter 75, Florida Statutes.

The Chairman or Vice Chairman or any other member of the Board is authorized to sign any pleadings and to offer testimony in any such proceedings for and on behalf of the District. The officers and agents of the District, including without limitation, the District Manager, Consulting Engineer, and the methodology consultant to the District are hereby also authorized to offer testimony for and on behalf of the District in connection with such proceedings.

6. Open Meetings. It is hereby found and determined that all official acts of this Board concerning and relating to the commencement of the validation proceedings for the Bonds, including but not limited to adoption of this Resolution, were taken in open meetings of the members of the Board and all deliberations of the members of the Board that resulted in such official acts were in meetings open to the public, in compliance with all legal requirements including, but not limited to, the requirements of Section 286.011, Florida Statutes.

7. Other Actions. The Chairman, the Vice Chairman, the Secretary, any Assistant Secretary, and all other members, officers and employees of the Board and the District are hereby authorized and directed to take all actions necessary or desirable in connection with the issuance and delivery of the Bonds and the consummation of all transactions in connection therewith, including the execution of all necessary or desirable certificates, documents, papers, and agreements and the undertaking and fulfillment of all transactions referred to in or contemplated by the Indenture and this Resolution.

Notwithstanding anything herein to the contrary, no Series of Bonds may be issued or delivered until the District adopts a subsequent resolution and/or Supplemental Indenture fixing the details of such Series of Bonds, whether specified by the Board or delegated to a Designated Member, as may be defined in such subsequent resolution.

8. Effective Date. This Resolution shall take effect immediately upon its adoption.

PASSED in Public Session of the Board of Supervisors of Ocala Preserve Community Development District, this 23rd day of July, 2021.

**OCALA PRESERVE COMMUNITY
DEVELOPMENT DISTRICT**

Attest:

Secretary/Assistant Secretary

Chairman/Vice Chairman,
Board of Supervisors

EXHIBIT A

DESCRIPTION OF CAPITAL IMPROVEMENT PROGRAM

The Capital Improvement Plan refers to any cost that may be financed under Chapter 190, Florida Statutes and/or the Ordinance establishing the District, including but not limited to expenses of determining the feasibility or practicability of acquisition, construction or reconstruction; the cost of surveys, estimates, plans and specifications; the cost of improvements (including but not limited to water management and control for the lands within the District; water supply, sewer, and wastewater management, reclamation and reuse or any combination thereof; bridges or culverts; roads and improvements to public roads; street lights; alleys; landscaping; hardscaping; the undergrounding of electric utility lines; buses, trolleys, transit shelters, ridesharing facilities and services, parking improvements and related signage; investigation and remediation costs; conservation areas, mitigation areas and wildlife habitat; any other project within or without the boundaries of the District when a local government issued a development order pursuant to s. 380.06 approving or expressly requiring the construction or funding of the project by the District, or when the project is the subject of an interlocal agreement; any other project, facility, or service required by a development approval, interlocal agreement, zoning condition or permit; parks and facilities for indoor and outdoor recreational, cultural and educational uses; security, including but not limited to guardhouses, fences and gates, electronic intrusion detection systems and patrol cars; etc.); engineering, fiscal and legal expenses and charges; the cost of labor, materials, machinery and equipment; the cost of all lands, properties, rights, easements and franchises required; financing charges; the creation of initial reserve and debt service funds; working capital; interest charges; the cost of issuance of bonds; the cost of any election held pursuant to Chapter 190, Florida Statutes and all other expenses of issuance of bonds; the discount, if any, on the sale or exchange of bonds; administrative expenses; such other expenses as may be necessary or incidental to the acquisition, construction or reconstruction of any project or to the financing thereof, or to the development of any lands within the District; payments, contributions, dedications, fair share or concurrency obligations and any other exactions as a condition to receive any government approval or permit necessary to accomplish any District purpose (including but not limited to impact fees, utility connection fees, school concurrency fees, etc.); and, all other systems, facilities, and basic infrastructures and costs as determined from time to time by the Board and as authorized by Chapter 190, Florida Statutes, the Indenture and the Ordinance, and as may have been identified in the Petition to establish the District and/or as may have been or may be identified in a report of the Consulting Engineer.

EXHIBIT B
FORM OF MASTER TRUST INDENTURE

MASTER TRUST INDENTURE

**OCALA PRESERVE
COMMUNITY DEVELOPMENT DISTRICT**

**TO
U.S. BANK NATIONAL ASSOCIATION,
AS TRUSTEE**

Dated as of [Dated Date]

TABLE OF CONTENTS

ARTICLE I DEFINITIONS

SECTION 101. MEANING OF WORDS AND TERMS	3
SECTION 102. RULES OF CONSTRUCTION	17

ARTICLE II FORM, EXECUTION, DELIVERY AND DESIGNATION OF BONDS

SECTION 201. ISSUANCE OF BONDS.....	17
SECTION 202. DETAILS OF BONDS.....	18
SECTION 203. EXECUTION AND FORM OF BONDS	18
SECTION 204. NEGOTIABILITY, REGISTRATION AND TRANSFER OF BONDS	19
SECTION 205. OWNERSHIP OF BONDS	19
SECTION 206. SPECIAL OBLIGATIONS	19
SECTION 207. AUTHORIZATION OF BONDS	20
SECTION 208. MUTILATED, DESTROYED OR LOST BONDS.....	22
SECTION 209. PARITY OBLIGATIONS UNDER CREDIT AGREEMENTS	22
SECTION 210. BOND ANTICIPATION NOTES.....	22
SECTION 211. TAX STATUS OF BONDS	23

ARTICLE III REDEMPTION OF BONDS

SECTION 301. REDEMPTION GENERALLY	23
SECTION 302. NOTICE OF REDEMPTION; PROCEDURE FOR SELECTION.....	24
SECTION 303. EFFECT OF CALLING FOR REDEMPTION	25
SECTION 304. CANCELLATION.....	25

ARTICLE IV ACQUISITION AND CONSTRUCTION FUND

SECTION 401. ACQUISITION AND CONSTRUCTION FUND	26
SECTION 402. PAYMENTS FROM ACQUISITION AND CONSTRUCTION FUND	26
SECTION 403. COST OF A SERIES PROJECT.....	26
SECTION 404. DISPOSITION OF BALANCES IN ACQUISITION AND CONSTRUCTION FUND	29

ARTICLE V ESTABLISHMENT OF FUNDS AND APPLICATION THEREOF

SECTION 501. LIEN	29
SECTION 502. ESTABLISHMENT OF FUNDS	29
SECTION 503. ACQUISITION AND CONSTRUCTION FUND	30
SECTION 504. REVENUE FUND.....	31
SECTION 505. DEBT SERVICE FUND.....	32
SECTION 506. OPTIONAL REDEMPTION	34
SECTION 507. REBATE FUND	36

SECTION 508.	INVESTMENT OF FUNDS AND ACCOUNTS.....	37
SECTION 509.	DEFICIENCIES AND SURPLUSES IN FUNDS AND ACCOUNTS.....	39
SECTION 510.	INVESTMENT INCOME	39
SECTION 511.	CANCELLATION OF BONDS	40

ARTICLE VI
CONCERNING THE TRUSTEE

SECTION 601.	ACCEPTANCE OF TRUST	40
SECTION 602.	NO RESPONSIBILITY FOR RECITALS	40
SECTION 603.	TRUSTEE MAY ACT THROUGH AGENTS; ANSWERABLE ONLY FOR WILLFUL MISCONDUCT OR GROSS NEGLIGENCE.....	40
SECTION 604.	COMPENSATION AND INDEMNITY	41
SECTION 605.	NO DUTY TO RENEW INSURANCE.....	41
SECTION 606.	NOTICE OF DEFAULT; RIGHT TO INVESTIGATE.....	41
SECTION 607.	OBLIGATION TO ACT ON DEFAULT	42
SECTION 608.	RELIANCE BY TRUSTEE.....	42
SECTION 609.	TRUSTEE MAY DEAL IN BONDS.....	42
SECTION 610.	CONSTRUCTION OF AMBIGUOUS PROVISION	42
SECTION 611.	RESIGNATION OF TRUSTEE	42
SECTION 612.	REMOVAL OF TRUSTEE	43
SECTION 613.	APPOINTMENT OF SUCCESSOR TRUSTEE.....	43
SECTION 614.	QUALIFICATION OF SUCCESSOR TRUSTEE.....	44
SECTION 615.	INSTRUMENTS OF SUCCESSION	44
SECTION 616.	MERGER OF TRUSTEE	44
SECTION 617.	RESIGNATION OF PAYING AGENT OR BOND REGISTRAR	44
SECTION 618.	REMOVAL OF PAYING AGENT OR BOND REGISTRAR	45
SECTION 619.	APPOINTMENT OF SUCCESSOR PAYING AGENT OR BOND REGISTRAR.....	45
SECTION 620.	QUALIFICATIONS OF SUCCESSOR PAYING AGENT OR BOND REGISTRAR.....	45
SECTION 621.	ACCEPTANCE OF DUTIES BY SUCCESSOR PAYING AGENT OR BOND REGISTRAR.....	46
SECTION 622.	SUCCESSOR BY MERGER OR CONSOLIDATION	46
SECTION 623.	BROKERAGE STATEMENTS	46
SECTION 624.	PATRIOT ACT REQUIREMENTS OF THE TRUSTEE.....	46
SECTION 625.	PUBLIC RECORDS LAWS.....	46

ARTICLE VII
FUNDS CONSTITUTE TRUST FUNDS

SECTION 701.	TRUST FUNDS.....	47
--------------	------------------	----

ARTICLE VIII
COVENANTS AND AGREEMENTS OF THE DISTRICT

SECTION 801.	PAYMENT OF BONDS	48
SECTION 802.	EXTENSION OF PAYMENT OF BONDS	48
SECTION 803.	FURTHER ASSURANCE	48

SECTION 804.	POWER TO ISSUE BONDS AND CREATE A LIEN	48
SECTION 805.	POWER TO UNDERTAKE SERIES PROJECTS AND TO COLLECT PLEGGED REVENUES.....	48
SECTION 806.	SALE OF SERIES PROJECTS	49
SECTION 807.	COMPLETION AND MAINTENANCE OF SERIES PROJECTS.....	49
SECTION 808.	ACCOUNTS AND REPORTS	50
SECTION 809.	ARBITRAGE AND OTHER TAX COVENANTS.....	51
SECTION 810.	ENFORCEMENT OF PAYMENT OF ASSESSMENTS.....	51
SECTION 811.	METHOD OF COLLECTION OF ASSESSMENTS AND BENEFIT SPECIAL ASSESSMENTS	51
SECTION 812.	DELINQUENT ASSESSMENTS.....	51
SECTION 813.	DEPOSIT OF PROCEEDS FROM SALE OF TAX CERTIFICATES.....	52
SECTION 814.	SALE OF TAX DEED OR FORECLOSURE OF ASSESSMENT OR BENEFIT SPECIAL ASSESSMENT LIEN	52
SECTION 815.	OTHER OBLIGATIONS PAYABLE FROM ASSESSMENTS OR BENEFIT SPECIAL ASSESSMENTS.....	53
SECTION 816.	RE-ASSESSMENTS.....	53
SECTION 817.	GENERAL.....	53
SECTION 818.	CONTINUING DISCLOSURE.....	54

**ARTICLE IX
EVENTS OF DEFAULT AND REMEDIES**

SECTION 901.	EXTENSION OF INTEREST PAYMENT.....	54
SECTION 902.	EVENTS OF DEFAULT.....	54
SECTION 903.	ACCELERATION OF MATURITIES OF BONDS OF A SERIES UNDER CERTAIN CIRCUMSTANCES	56
SECTION 904.	ENFORCEMENT OF REMEDIES.....	56
SECTION 905.	PRO RATA APPLICATION OF FUNDS AMONG OWNERS OF A SERIES OF BONDS	58
SECTION 906.	EFFECT OF DISCONTINUANCE OF PROCEEDINGS.....	60
SECTION 907.	RESTRICTION ON INDIVIDUAL OWNER ACTIONS.....	60
SECTION 908.	NO REMEDY EXCLUSIVE.....	60
SECTION 909.	DELAY NOT A WAIVER	60
SECTION 910.	RIGHT TO ENFORCE PAYMENT OF BONDS	60
SECTION 911.	NO CROSS DEFAULT AMONG SERIES	60
SECTION 912.	INDEMNIFICATION	60
SECTION 913.	PROVISIONS RELATING TO BANKRUPTCY OR INSOLVENCY OF LANDOWNER.....	61

**ARTICLE X
EXECUTION OF INSTRUMENTS BY OWNERS AND PROOF OF OWNERSHIP
OF BONDS**

SECTION 1001.	EXECUTION OF INSTRUMENTS BY OWNERS AND PROOF OF OWNERSHIP OF BONDS.....	63
SECTION 1002.	DEPOSIT OF BONDS.....	63

ARTICLE XI
SUPPLEMENTAL INDENTURES

SECTION 1101. SUPPLEMENTAL INDENTURES WITHOUT OWNER CONSENT	64
SECTION 1102. SUPPLEMENTAL INDENTURES WITH OWNER CONSENT	64
SECTION 1103. OPINION OF BOND COUNSEL WITH RESPECT TO SUPPLEMENTAL INDENTURE.....	66
SECTION 1104. SUPPLEMENTAL INDENTURE PART OF INDENTURE	66
SECTION 1105. INSURER OR ISSUER OF A CREDIT FACILITY OR LIQUIDITY FACILITY AS OWNER OF BONDS	67

ARTICLE XII
DEFEASANCE

SECTION 1201. DEFEASANCE AND DISCHARGE OF THE LIEN OF THIS MASTER INDENTURE AND SUPPLEMENTAL INDENTURES	68
SECTION 1202. MONEYS HELD IN TRUST	72

ARTICLE XIII
MISCELLANEOUS PROVISIONS

SECTION 1301. EFFECT OF COVENANT.....	72
SECTION 1302. MANNER OF GIVING NOTICE TO THE DISTRICT AND THE TRUSTEE	72
SECTION 1303. MANNER OF GIVING NOTICE TO THE OWNERS	73
SECTION 1304. SUCCESSORSHIP OF DISTRICT OFFICERS.....	73
SECTION 1305. INCONSISTENT PROVISIONS	73
SECTION 1306. FURTHER ACTS; COUNTERPARTS	73
SECTION 1307. HEADINGS NOT PART OF INDENTURE	74
SECTION 1308. EFFECT OF PARTIAL INVALIDITY.....	74
SECTION 1309. ATTORNEYS' FEES.....	74
SECTION 1310. EFFECTIVE DATE.....	75

EXHIBIT A – FORM OF REQUISITION

MASTER TRUST INDENTURE

THIS MASTER TRUST INDENTURE is dated as of [Dated Date], by and between **OCALA PRESERVE COMMUNITY DEVELOPMENT DISTRICT**, a local unit of special-purpose government organized and existing under the laws of the State of Florida (the "District"), and **U.S. BANK NATIONAL ASSOCIATION**, as trustee (the "Trustee"), a national banking association and having the authority to exercise corporate trust powers, with its designated corporate trust office located at 500 West Cypress Creek Road, Suite 460, Fort Lauderdale, Florida 33309, Attention: Corporate Trust Department.

WHEREAS, the District is a community development district duly organized and existing under the provisions of Chapter 190, Florida Statutes (the "Act"), for the purpose, among other things, of financing and managing the acquisition, construction, installation, maintenance, and operation of the major infrastructure within and without the boundaries of the District; and

WHEREAS, the District has the power and authority under the Act to issue special assessment bonds and revenue bonds and to use the proceeds thereof to finance the cost of acquiring and constructing assessable improvements (as defined in the Act) and, by virtue of Section 190.022 of the Act, to levy and collect special assessments therefor as provided in Chapter 170, Florida Statutes, and to levy and collect user charges and fees therefor as provided in Section 190.011, Florida Statutes; and

WHEREAS, additionally, the District has the power and authority under the Act to levy and collect Benefit Special Assessments (hereinafter defined) and Operation and Maintenance Assessments (hereinafter defined); and

WHEREAS, the District has found and determined and does hereby find and determine, that acquisition and construction of the Series Projects (hereinafter defined) is and will be necessary and desirable in serving the District's goal of properly managing the acquisition, construction, installation and operation of portions of the infrastructure within and without the boundaries of the District; and

WHEREAS, the execution and delivery of the Bonds (hereinafter defined) and of this Master Indenture (hereinafter defined) have been duly authorized by the Governing Body (hereinafter defined) of the District and all things necessary to make the Bonds, when executed by the District and authenticated by the Trustee, valid and binding legal obligations of the District and to make this Master Indenture a valid and binding agreement and a valid and binding lien on the Trust Estate (hereinafter defined) have been done;

**NOW, THEREFORE, THIS MASTER TRUST INDENTURE
WITNESSETH:**

GRANTING CLAUSES

That the District, in consideration of the premises and acceptance by the Trustee of the trusts hereby created and the purchase and acceptance of the Bonds by the Owners (hereinafter defined), and of the sum of ten dollars (\$10.00), lawful money of the United States of America, to it duly paid by the Trustee at or before the execution and delivery of this Master Indenture, and for other good and valuable consideration, the receipt of which is hereby acknowledged, in order to secure the payment of the principal of, premium, if any, and interest on the Bonds of a Series (hereinafter defined) issued hereunder according to their tenor and effect and to secure the performance and observance by the District of all of the covenants expressed or implied herein, in the Supplemental Indenture authorizing the issuance of such Series of Bonds and in the Bonds of such Series, does hereby assign and grant a security interest in the following (herein called the "Trust Estate") to the Trustee and its successors in trust, and assigns forever, for the securing of the performance of the obligations of the District herein set forth: (a) the Pledged Revenues (hereinafter defined) and Pledged Funds (hereinafter defined); and (b) any and all property of every kind or description which may from time to time hereafter be sold, transferred, conveyed, assigned, hypothecated, endorsed, deposited, pledged, granted or delivered to, or deposited with, the Trustee as security for any Series of Bonds issued pursuant to this Master Indenture by the District or anyone on its behalf or with its consent, or which pursuant to any of the provisions hereof or of the Supplemental Indenture securing such Series of Bonds may come into the possession or control of the Trustee or of a lawfully appointed receiver, as such additional security, and the Trustee is hereby authorized to receive any and all such property as and for security for the payment of such Series of Bonds and the interest and premium, if any, thereon, and to hold and apply all such property subject to the terms hereof, it being expressly understood and agreed that except as otherwise provided herein or in a Supplemental Indenture, the Trust Estate established and held hereunder for Bonds of a Series shall be held separate and in trust solely for the benefit of the Owners of the Bonds of such Series and for no other Series;

TO HAVE AND TO HOLD the Trust Estate, whether now owned or held or hereafter acquired, forever;

IN TRUST NEVERTHELESS, upon the terms and trusts herein set forth (a) for the equal and proportionate benefit and security of all present and future Owners of the Bonds of a Series, without preference of any Bond of such Series over any other Bond of such Series, (b) for enforcement of the payment of the Bonds of a Series, in accordance with their terms and the terms of this Master Indenture and the Supplemental Indenture authorizing the issuance of such Series of Bonds, and all other sums payable hereunder, under the Supplemental Indenture authorizing such

Series of Bonds or on the Bonds of such Series, and (c) for the enforcement of and compliance with the obligations, covenants and conditions of this Master Indenture except as otherwise expressly provided herein, as if all the Bonds at any time Outstanding (hereinafter defined) had been authenticated, executed and delivered simultaneously with the execution and delivery of this Master Indenture, all as herein set forth.

IT IS HEREBY COVENANTED, DECLARED AND AGREED that (a) this Master Indenture creates a continuing lien equally and ratably to secure the payment in full of the principal of, premium, if any, and interest on all Bonds of a Series which may from time to time be Outstanding hereunder, except as otherwise expressly provided herein, (b) the Trust Estate shall immediately be subject to the lien of this pledge and assignment without any physical delivery thereof or further act, (c) the lien of this pledge and assignment shall be a first lien and shall be valid and binding against all parties having any claims of any kind in tort, contract or otherwise against the District, irrespective of whether such parties have notice thereof, and (d) the Bonds of a Series are to be issued, authenticated and delivered, and the Trust Estate is to be held, dealt with, and disposed of by the Trustee, upon and subject to the terms, covenants, conditions, uses, agreements and trusts set forth in this Master Indenture and the Supplemental Indenture authorizing the issuance of such Series of Bonds and the District covenants and agrees with the Trustee, for the equal and proportionate benefit of the respective Owners from time to time of the Bonds of each respective Series, as follows:

ARTICLE I DEFINITIONS

Section 101. Meaning of Words and Terms. The following words and terms used in this Master Indenture shall have the following meanings, unless some other meaning is plainly intended:

"Accountant" shall mean the independent certified public accountant or independent certified public accounting firm retained by the District to perform the duties of the Accountant under this Master Indenture.

"Accountant's Certificate" shall mean an opinion signed by an independent certified public accountant or firm of certified public accountants (which may be the Accountant) from time to time selected by the District.

"Accounts" shall mean all accounts created hereunder or pursuant to a Supplemental Indenture, except the Series Rebate Account within the Rebate Fund.

"Accreted Value" shall mean, as of the date of computation with respect to any Capital Appreciation Bonds, an amount (truncated to three (3) decimal places) equal to the original principal amount of such Capital Appreciation Bonds at the date

of issuance plus the interest accrued on such Capital Appreciation Bonds from the date of original issuance of such Capital Appreciation Bonds to the date of computation, such interest to accrue at the rate of interest per annum of the Capital Appreciation Bonds (or in accordance with a table of compound accreted values set forth in such Capital Appreciation Bonds), compounded semi-annually on each Interest Payment Date; provided, however, that if the date with respect to which any such computation is made is not an Interest Payment Date, the Accreted Value of any Capital Appreciation Bond as of such date shall be the amount determined by compounding the Accreted Value of such Capital Appreciation Bond as of the immediately preceding Interest Payment Date (or the date of original issuance if the date of computation is prior to the first Interest Payment Date succeeding the date of original issuance) at the rate of interest per annum of the Capital Appreciation Bonds for the partial semi-annual compounding period determined by dividing (x) the number of days elapsed (determined on the basis of a 360-day year comprised of twelve (12) thirty (30) day months) from the immediately preceding Interest Payment Date (or the date of original issuance if the date of computation is prior to the first Interest Payment Date succeeding the date of original issuance), by (y) 180. A table of Accreted Values for the Capital Appreciation Bonds shall be incorporated in a Supplemental Indenture executed by the District upon issuance of any Capital Appreciation Bonds.

"Acquisition and Construction Fund" shall mean the fund so designated in, and created pursuant to, Section 502 hereof.

"Act" shall mean Chapter 190, Florida Statutes, as amended from time to time.

"Additional Bonds" shall mean Bonds ranking on a parity with a Series of Bonds issued under a Supplemental Indenture, provided that such Supplemental Indenture allows for the issuance of parity Bonds.

"Additional Series Project" shall mean the acquisition and/or construction of any additions, extensions, improvements and betterments to and reconstructions of a Series Project to be financed, in whole or in part, from the proceeds of any Subordinate Debt.

"Amortization Installments" shall mean the moneys required to be deposited in a Series Sinking Fund Account within a Series Debt Service Account within the Debt Service Fund for the purpose of redeeming and paying when due any Term Bonds, the specific amounts and dates of such deposits to be set forth in a Supplemental Indenture.

"Assessments" shall mean all assessments levied and collected by or on behalf of the District pursuant to Section 190.022 of the Act, together with the interest specified by resolution adopted by the Governing Body, the interest specified in Chapter 170, Florida Statutes, if any such interest is collected by or on behalf of the

Governing Body, and any applicable penalties collected by or on behalf of the District, together with any and all amounts received by the District from the sale of tax certificates or otherwise from the collection of Delinquent Assessments and which are referred to as such and pledged to a Series of Bonds pursuant to the Supplemental Indenture authorizing the issuance of such Series of Bonds.

"Authorized Denomination" shall, except as provided in any Supplemental Indenture relating to a Series of Bonds, mean the denomination of \$5,000 or any integral multiple thereof.

"Authorized Officer" shall mean any person authorized by the District in writing directed to the Trustee to perform the act or sign the document in question.

"Beneficial Owners" shall have the meaning given such term by DTC so long as it is the registered Owner through its nominee, Cede & Co., of the Bonds as to which such reference is made to enable such Bonds to be held in book-entry only form, and shall otherwise mean the registered Owner on the registration books of the District maintained by the Bond Registrar.

"Benefit Special Assessments" shall mean benefit special assessments levied and collected in accordance with Section 190.021(2) of the Act, together with any and all amounts received by the District from the sale of tax certificates or otherwise from the collection of Benefit Special Assessments which are not paid in full when due and which are referred to as such and pledged to a Series of Bonds pursuant to the Supplemental Indenture authorizing the issuance of such Series of Bonds.

"Bond Anticipation Notes" shall mean bond anticipation notes issued pursuant to a Supplemental Indenture in anticipation of the sale of an authorized Series of Bonds and in a principal amount not exceeding the principal amount of such anticipated Series of Bonds.

"Bond Counsel" shall mean an attorney or firm of attorneys of nationally recognized standing in the field of law relating to municipal bonds selected by the District.

"Bond Registrar" shall mean the bank or trust company designated as such by Supplemental Indenture with respect to a Series of Bonds for the purpose of maintaining the registration books of the District reflecting the names, addresses, and other identifying information of the Owners of Bonds of such Series.

"Bond Year" shall mean, unless otherwise provided in the Supplemental Indenture authorizing a Series of Bonds, the period commencing on the first day of May in each year and ending on the last day of April of the following year.

"Bonds" shall mean the Outstanding Bonds of all Series.

"Business Day" shall mean any day excluding Saturday, Sunday or any other day on which banks in the cities in which the designated corporate trust office of the Trustee or the Paying Agent are located are authorized or required by law or other governmental action to close and on which the Trustee or Paying Agent, or both, is closed.

"Capital Appreciation Bonds" shall mean Bonds issued under this Master Indenture and any Supplemental Indenture as to which interest is compounded periodically on each of the applicable periodic dates designated for compounding and payable in an amount equal to the then-current Accreted Value only at the maturity or earlier redemption thereof, all as so designated in a Supplemental Indenture of the District providing for the issuance thereof.

"Capitalized Interest" shall mean, with respect to the interest due or to be due on a Series of Bonds prior to, during and for a period not exceeding one year after the completion of the Series Project to be funded by such Series of Bonds, all or part of such interest which will be paid, or is expected to be paid, from the proceeds of such Series of Bonds.

"Chairman" shall mean the Chairman or Vice Chairman of the Governing Body of the District, or his or her designee, or the person succeeding to his or her principal functions.

"Code" shall mean the Internal Revenue Code of 1986, as amended, or any successor provisions thereto and the regulations promulgated thereunder or under the Internal Revenue Code of 1954, as amended, if applicable, or any successor provisions thereto.

"Completion Bonds" shall mean Bonds issued pursuant to a Supplemental Indenture ranking on a parity with the Series of Bonds issued under such Supplemental Indenture, the proceeds of which are to be used to complete the Series Project.

"Connection Fees" shall mean all fees and charges assessed by the District to users for the actual costs of connecting to a utility system of the District.

"Consulting Engineer" shall mean the independent engineer or engineering firm or corporation employed by the District in connection with any Series Project to perform and carry out the duties of the Consulting Engineer under this Master Indenture or any Supplemental Indenture.

"Continuing Disclosure Agreement" shall mean a Continuing Disclosure Agreement, by and among the District, the dissemination agent named therein, and any other "obligated person" under the Rule, in connection with the issuance of one or more Series of Bonds hereunder, pursuant to the requirements of the Rule.

"Cost" or "Costs" as applied to a Series Project or Additional Series Project, shall include the cost of acquisition and construction thereof and all obligations and expenses relating thereto including, but not limited to, those items of cost which are set forth in Section 403 hereof.

"Credit Facility" or "Liquidity Facility" shall mean a letter of credit, a municipal bond insurance policy, a surety bond or other similar agreement issued by a banking institution or other entity satisfactory to the District and providing for the payment of the principal of, interest on or purchase price of a Series of Bonds or any alternate or substitute Credit Facility or Liquidity Facility if then in effect.

"Current Interest Bonds" shall mean Bonds of a Series the interest on which is payable at least annually.

"Date of Completion" with respect to a Series Project or Additional Series Project shall mean: (a) the date upon which such Project and all components thereof have been acquired or constructed and are capable of performing the functions for which they were intended, as evidenced by a certificate of the Consulting Engineer filed with the Trustee and the District; or (b) the date on which the District determines, upon the recommendation of or in consultation with the Consulting Engineer, that it cannot complete such Project in a sound and economical manner within a reasonable period of time as evidenced by a certificate of the Consulting Engineer of the District filed with the Trustee and the District; provided that in each case such certificate of the Consulting Engineer shall set forth the amount of all Costs of such Project which has theretofore been incurred, but which on the Date of Completion is or will be unpaid or unreimbursed.

"Debt Service" shall mean collectively the principal (including Amortization Installments), interest, and redemption premium, if any, payable with respect to the Bonds.

"Debt Service Fund" shall mean the fund so designated in, and created pursuant to, Section 502 hereof.

"Delinquent Assessments" shall mean, collectively, any and all installments of any Assessments which are not paid when due, including any applicable grace period under State law or District proceedings.

"Depository" shall mean any bank or trust company duly authorized by law to engage in the banking business and designated by the District as a depository of moneys subject to the provisions of this Master Indenture.

"Direct Billed" shall mean Assessments, Benefit Special Assessments or Operation and Maintenance Assessments, as applicable within the context in which such reference is made, which are billed directly by the District rather than collected on the tax bill using the Uniform Method.

"District" shall mean the Ocala Preserve Community Development District, a community development district established pursuant to the Act, or any successor thereto which succeeds to the obligations of the District hereunder.

"DTC" shall mean The Depository Trust Company, and its successors and assigns.

"Engineer's Certificate" shall mean a certificate of the Consulting Engineer or of such other engineer or firm of engineers having a favorable repute for skill and experience in the engineering matters with respect to which such certification is required by this Master Indenture.

"Event of Default" shall mean any of the events described in Section 902 hereof.

"Federal Securities" shall mean, to the extent permitted by law for investment as contemplated in this Master Indenture and any Supplemental Indenture, (a) Government Obligations, (b) any Tax-Exempt Obligations which are fully secured as to principal and interest by an irrevocable pledge of Government Obligations, which Government Obligations are segregated in trust and pledged for the benefit of the holders of the Tax-Exempt Obligations, (c) certificates of ownership of the principal or interest of Government Obligations, which Government Obligations are held in trust, and (d) investment agreements at least one hundred percent (100%) collateralized by obligations described in clauses (a), (b) or (c) above.

"Fiscal Year" shall mean the fiscal year of the District in effect from time to time, which shall initially mean the period commencing on the first day of October of any year and ending on the last day of September of the following year.

"Funds" shall mean all funds, except the Rebate Fund, created pursuant to Section 502 hereof.

"Governing Body" shall mean the Board of Supervisors of the District.

"Government Obligations" shall mean direct obligations of, or obligations the payment of which is unconditionally guaranteed by, the United States of America.

"Indenture" shall mean this Master Indenture, as amended and supplemented from time to time by a Supplemental Indenture or indentures and shall mean when used with respect to a Series of Bonds issued hereunder, this Master Indenture, as amended and supplemented by the Supplemental Indenture relating to such Series of Bonds.

"Insurer" shall mean the issuer of any municipal bond insurance policy insuring the timely payment of the principal of and interest on Bonds or any Series of Bonds.

"Interest Payment Date" shall mean the dates specified in a Supplemental Indenture with respect to a Series of Bonds upon which the principal of and/or interest on Bonds of such Series shall be due and payable in each Bond Year.

"Investment Obligations" shall mean and include, except as otherwise provided in the Supplemental Indenture providing for the authorization of Bond Anticipation Notes or Bonds, any of the following securities, if and to the extent that such securities are legal investments for funds of the District;

(a) Government Obligations;

(b) Bonds, debentures, notes or other evidences of indebtedness issued by any of the following agencies or such other government-sponsored agencies which may presently exist or be hereafter created; provided that, such bonds, debentures, notes or other evidences of indebtedness are fully guaranteed as to both principal and interest by the Government National Mortgage Association (including participation certificates issued by such association); Fannie Mae (including participation certificates issued by such entity); Federal Home Loan Banks; Federal Farm Credit Banks; Tennessee Valley Authority; Federal Home Loan Mortgage Corporation and repurchase agreements secured by such obligations, which funds are rated in the highest categories for such funds by both Moody's and S&P at the time of purchase;

(c) Direct and general obligations of any state of the United States, the payment of the principal of and interest on which the full faith and credit of such state is pledged, if at the time of their purchase such obligations are rated in either of the two highest rating categories without regard to gradations within any such categories by either S&P or Moody's;

(d) Money market deposit accounts, time deposits, and certificates of deposits issued by commercial banks, savings and loan associations or mutual savings banks whose short-term obligations are rated, at the time of purchase, in one of the two highest rating categories, without regard to gradation, by Moody's and S&P;

(e) Bank or broker repurchase agreements fully secured by securities specified in (a) or (b) above, which may include repurchase agreements with the commercial banking department of the Trustee, provided that such securities are deposited with the Trustee, with a Federal Reserve Bank or with a bank or trust company (other than the seller of such securities) having a combined capital and surplus of not less than \$100,000,000;

(f) A promissory note of a bank holding company rated in either of the two highest rating categories without regard to gradations within any such categories by either S&P or Moody's;

(g) Any short-term government fund or any money market fund whose assets consist of (a), (b) and (c) above;

(h) Commercial paper (having maturities of not more than 270 days) rated, at the time of purchase, in one of the two highest rating categories, without regard to gradation, by Moody's and S&P;

(i) Certificates evidencing a direct ownership interest in non-callable Government Obligations or in future interest or principal payments thereon held in a custody account by a custodian satisfactory to the Trustee;

(j) Obligations of any state of the United States of America or any political subdivision, public instrumentality or public authority of any such state which are not subject to redemption prior to the date on which the proceeds attributable to the principal of such obligations are to be used and which are fully secured by and payable solely from non-callable Government Obligations held pursuant to an escrow agreement; and

(k) The Local Government Surplus Funds Trust Fund as described in Section 218.405, Florida Statutes, or the corresponding provisions of subsequent laws.

Under all circumstances, the Trustee shall be entitled to rely on the direction of an Authorized Officer that any investment directed by the District is permitted under the Indenture and is a legal investment for funds of the District.

"Letter of Credit Agreement" shall mean any financing agreement relating to a Credit Facility for so long as such agreement will be in effect.

"Liquidity Agreement" shall mean any financing agreement relating to a Liquidity Facility for so long as such agreement will be in effect.

"Majority Owners" shall mean the Beneficial Owners of more than fifty percent (50%) of the aggregate principal amount of the Bonds of a Series then Outstanding or all of the Bonds then Outstanding, as applicable in the context within which such reference is made.

"Master Indenture" shall mean this Master Trust Indenture, as amended and supplemented from time to time in accordance with the provisions hereof.

"Maturity Amount" shall mean the amount due at maturity with respect to a Capital Appreciation Bond.

"Maximum Annual Debt Service Requirement" shall mean, at any given time of determination, the greatest amount of principal, interest and Amortization Installments coming due in any current or future Bond Year with regard to the Series

of Bonds for which such calculation is made; provided, the amount of interest coming due in any Bond Year shall be reduced to the extent moneys derived from the proceeds of Bonds are used to pay interest in such Bond Year.

"Moody's" shall mean Moody's Investors Service, Inc., a corporation organized and existing under the laws of the State of Delaware, its successors and assigns, and, if such corporation is dissolved or liquidated or no longer performs the functions of a securities rating agency, Moody's will be deemed to refer to any other nationally recognized securities rating agency designated by the District by written notice to the Trustee.

"Operation and Maintenance Assessments" shall mean assessments described in Section 190.021(3) of the Act, for the maintenance of District facilities or the operations of the District.

"Option Bonds" shall mean Current Interest Bonds, which may be either Serial or Term Bonds, which by their terms may be tendered by and at the option of the Owner for purchase prior to the stated maturity thereof.

"Outstanding" when used with reference to Bonds, shall mean, as of a particular date, all Bonds theretofore authenticated and delivered under this Master Indenture, except:

(a) Bonds theretofore canceled by the Trustee or delivered to the Trustee for cancellation;

(b) Bonds (or portions of Bonds) for the payment or redemption of which moneys, equal to the principal amount or Redemption Price thereof, as the case may be, with interest to the date of maturity or redemption date, shall be held in trust under this Master Indenture or Supplemental Indenture with respect to Bonds of any Series and set aside for such payment or redemption (whether at or prior to the maturity or redemption date), provided that if such Bonds (or portions of Bonds) are to be redeemed, notice of such redemption shall have been given or provision satisfactory to the Trustee shall have been made for the giving of such notice as provided in Article III hereof or in the Supplemental Indenture relating to the Bonds of any Series;

(c) Bonds in lieu of or in substitution for which other Bonds shall have been authenticated and delivered pursuant to this Master Indenture and the Supplemental Indenture with respect to Bonds of a Series unless proof satisfactory to the Trustee is presented that any such Bonds are held by a bona fide purchaser in due course; and

(d) Bonds paid or deemed to have been paid as provided in this Master Indenture or in a Supplemental Indenture with respect to Bonds of a Series, including

Bonds with respect to which payment or provision for payment has been made in accordance with Article XII hereof.

In addition, Bonds actually known by the Trustee to be held by or for the District will not be deemed to be Outstanding for the purposes and within the purview of Article IX and Article XI hereof.

"Owner" or "Owners" shall mean the registered owners from time to time of Bonds.

"Paying Agent" shall mean the bank or trust company designated by Supplemental Indenture with respect to a Series of Bonds as the place where Debt Service shall be payable with respect to such Series of Bonds and which accepts the duties of Paying Agent under this Master Indenture and under such Supplemental Indenture.

"Pledged Funds" shall mean all of the Series Pledged Funds.

"Pledged Revenues" shall mean all of the Series Pledged Revenues.

"Prepayments" shall mean any Assessments or Benefit Special Assessments, or portions thereof, which shall be paid to the District prior to the time such amounts become due, including but not limited to "true-up payments" due as part of the Assessments or an applicable agreement. Interest may be required to be paid with a Prepayment, but for purposes of this definition, Prepayments shall not include any interest paid on such Assessments.

"Property Appraiser" shall mean the Property Appraiser of Marion County, Florida, or the person succeeding to such officer's principal functions.

"Rebate Amount" shall mean the amount, if any, required to be rebated to the United States pursuant to Section 148(f) of the Internal Revenue Code of 1986, as amended, and the regulations and rulings thereunder.

"Rebate Analyst" shall mean the person or firm selected by the District to calculate the Rebate Amount, which person or firm shall have recognized expertise in the calculation of the Rebate Amount.

"Rebate Fund" shall mean the fund so designated in, and created pursuant to, Section 502 hereof.

"Record Date" shall mean the fifteenth (15th) day of the calendar month next preceding any Debt Service payment date or, in the case of any proposed redemption of Bonds, the fifth (5th) day next preceding the date of mailing of notice of such redemption, or if either of the foregoing days is not a Business Day, then the Business Day immediately preceding such day.

"Redemption Price" shall mean the principal of, premium, if any, and interest accrued to the date fixed for redemption of any Bond called for redemption pursuant to the provisions thereof, hereof and of the Supplemental Indenture pursuant to which such Bond is issued.

"Refunding Bonds" shall mean Bonds issued pursuant to provisions of this Master Indenture, the proceeds of which are used to refund one or more Series of Bonds then Outstanding.

"Reserve Fund" shall mean the fund so designated in, and created pursuant to, Section 502 hereof.

"Revenue Fund" shall mean the fund so designated in, and created pursuant to, Section 502 hereof.

"Rule" shall mean Rule 15c2-12(b)(5) adopted by the Securities and Exchange Commission under the Securities Exchange Act of 1934, as the same may be amended from time to time.

"S&P" shall mean S&P Global Ratings, a business unit of Standard & Poor's Financial Services LLC, a limited liability company organized and existing under the laws of the State of Delaware, its successors and assigns, and, if such entity is dissolved or liquidated or no longer performs the functions of a securities rating agency, S&P will be deemed to refer to any other nationally recognized securities rating agency designated by the District by written notice to the Trustee.

"Secretary" shall mean the Secretary or any Assistant Secretary to the Governing Body, or his or her designee, or the person succeeding to his or her principal functions.

"Serial Bonds" shall mean Bonds (other than Term Bonds) that mature in annual or semi-annual installments.

"Series" shall mean all of the Bonds authenticated and delivered on original issuance of a stipulated aggregate principal amount in a simultaneous transaction under and pursuant to the same Supplemental Indenture and any Bonds thereafter authenticated and delivered in lieu of or in substitution therefor pursuant to this Master Indenture and such Supplemental Indenture regardless of variations in maturity, interest rate or other provisions; provided, however, two or more Series of Bonds may be issued simultaneously under the same Supplemental Indenture if designated as separate Series of Bonds by the District upon original issuance.

"Series Acquisition and Construction Account" shall mean the account within the Acquisition and Construction Fund with respect to a Series of Bonds so designated in, and created pursuant to, a Supplemental Indenture.

"Series Capitalized Interest Account" shall mean the account within a Series Debt Service Account with respect to a Series of Bonds so designated in, and created pursuant to, a Supplemental Indenture.

"Series Costs of Issuance Account" shall mean the account within the Acquisition and Construction Fund with respect to a Series of Bonds so designated in, and created pursuant to, a Supplemental Indenture.

"Series Debt Service Account" shall mean the account within the Debt Service Fund with respect to a Series of Bonds so designated in, and created pursuant to, a Supplemental Indenture.

"Series Interest Account" shall mean the account within a Series Debt Service Account with respect to a Series of Bonds so designated in, and created pursuant to, a Supplemental Indenture.

"Series Optional Redemption Subaccount" shall mean the subaccount within a Series Redemption Account with respect to a Series of Bonds so designated in, and created pursuant to, a Supplemental Indenture.

"Series Pledged Funds" shall mean all amounts on deposit from time to time in the Funds and Accounts and designated in the Supplemental Indenture relating to such Series of Bonds as pledged to the payment of such Series of Bonds; provided, however, such term shall not include any amounts on deposit in a Series Rebate Account in the Rebate Fund.

"Series Pledged Revenues" shall mean the revenues designated as such by Supplemental Indenture and which shall constitute the security for and source of payment of a Series of Bonds and may consist of Assessments, Benefit Special Assessments, Connection Fees or other user fees or other revenues or combinations thereof imposed or levied by the District in accordance with the Act.

"Series Prepayment Subaccount" shall mean the subaccount within a Series Redemption Account with respect to a Series of Bonds so designated in, and created pursuant to, a Supplemental Indenture.

"Series Principal Account" shall mean the account within a Series Debt Service Account with respect to a Series of Bonds so designated in, and created pursuant to, a Supplemental Indenture.

"Series Project" or **"Series Projects"** shall mean the acquisition, construction, equipping and/or improvement of capital projects to be located within or without the District for the benefit of the District to be financed with all or a part of the proceeds of a Series of Bonds as shall be described in the Supplemental Indenture authorizing such Series of Bonds.

"Series Rebate Account" shall mean the account within the Rebate Fund with respect to a Series of Bonds so designated in, and created pursuant to, a Supplemental Indenture.

"Series Redemption Account" shall mean the account within a Series Debt Service Account with respect to a Series of Bonds so designated in, and created pursuant to, a Supplemental Indenture.

"Series Reserve Account" shall mean the account within the Reserve Fund with respect to a Series of Bonds so designated in, and created pursuant to, a Supplemental Indenture.

"Series Reserve Account Requirement" shall mean the amount of money or other security which may be in the form of a reserve fund insurance policy or other security as may be required by the terms of a Supplemental Indenture to be deposited in or credited to a Series Reserve Account for a Series of Bonds; provided, however, that unless otherwise provided in the Supplemental Indenture relating to a Series of Bonds, as of any date of calculation for a particular Series Reserve Account, the "Series Reserve Account Requirement" shall be an amount equal to the lesser of (a) the Maximum Annual Debt Service Requirement for all Bonds of such Series then Outstanding, (b) 125% of the average annual debt service for all Bonds of such Series then Outstanding, or (c) the aggregate of ten percent (10%) of the proceeds of the Bonds of such Series calculated as of the date of original issuance thereof. In computing the Series Reserve Account Requirement in respect of any Series of Bonds that constitute Variable Rate Bonds, the interest rate on such Bonds shall be assumed to be the greater of (y) 110% of the daily average interest rate on such Variable Rate Bonds during the twelve (12) months ending with the month preceding the date of calculation, or such shorter period of time that such Series of Bonds shall have been Outstanding, or (z) the actual rate of interest borne by such Variable Rate Bonds on such date of calculation; provided, in no event shall the Series Reserve Account Requirement as adjusted on such date of calculation exceed the lesser of the amounts specified in the immediately preceding sentence. In computing the Series Reserve Account Requirement in accordance with clause (c) of this definition in respect of any Capital Appreciation Bonds, the principal amount of such Bonds shall be the original principal amount thereof, not the Accreted Value. A Supplemental Indenture may provide that the Series Reserve Account Requirement for a Series is zero.

"Series Revenue Account" shall mean the account within the Revenue Fund with respect to a Series of Bonds so designated in, and created pursuant to, a Supplemental Indenture.

"Series Sinking Fund Account" shall mean the account within a Series Debt Service Account with respect to a Series of Bonds so designated in, and created pursuant to, a Supplemental Indenture.

"Series Trust Estate" shall mean the Trust Estate for a Series of Bonds established by Supplemental Indenture for such Series of Bonds.

"State" shall mean the State of Florida.

"Subordinate Debt" shall mean indebtedness secured hereby or by any Supplemental Indenture which is by its terms expressly subordinate and inferior hereto both in lien and right of payment.

"Supplemental Indenture" shall mean an indenture supplemental hereto authorizing the issuance of a Series of Bonds hereunder and establishing the terms thereof and the security therefor and shall also mean any indenture supplementary hereto entered into for the purpose of amending the terms and provisions hereof with respect to all Bonds in accordance with Article XI hereof.

"Tax Collector" shall mean the Tax Collector of Marion County, Florida, or the person succeeding to such officer's principal functions.

"Tax-Exempt Bonds" shall mean Bonds of a Series the interest on which, in the opinion of Bond Counsel on the date of original issuance thereof, is excludable from gross income for federal income tax purposes.

"Tax-Exempt Obligations" shall mean any bond, note or other obligation issued by any person, the interest on which is excludable from gross income for federal income tax purposes.

"Tax Regulatory Covenants" shall mean the covenants of the District necessary for the preservation of the excludability of interest thereon from gross income for federal income tax purposes, as such covenants shall be amended from time to time upon written instructions from Bond Counsel.

"Taxable Bonds" shall mean Bonds of a Series which are not Tax-Exempt Bonds.

"Term Bonds" shall mean Bonds that mature on one date and that are subject to mandatory redemption from Amortization Installments or are subject to extraordinary mandatory or mandatory redemption upon receipt of unscheduled Pledged Revenues.

"Time Deposits" shall mean time deposits, certificates of deposit or similar arrangements with any bank or trust company, including the Trustee or an affiliate thereof, which is a member of the Federal Deposit Insurance Corporation and any federal or State savings and loan association which is a member of the Federal Deposit Insurance Corporation or its successors and which are secured or insured in the manner required by State law.

"Trust Estate" shall have the meaning ascribed to such term in the granting clauses hereof, including, but not limited to, the Pledged Revenues and Pledged Funds.

"Trustee" shall mean U.S. Bank National Association with its designated office in Fort Lauderdale, Florida and any successor trustee appointed or serving pursuant to Article VI hereof.

"Uniform Method" shall mean the uniform method for the levy, collection and enforcement of Assessments afforded by Sections 197.3631, 197.3632 and 197.3635, Florida Statutes, or any successor statutes.

"Variable Rate Bonds" shall mean Current Interest Bonds, which may be either Serial Bonds or Term Bonds, issued with a variable, adjustable, convertible or other similar interest rate which is not fixed in percentage for the entire term thereof at the date of issue, which Bonds may also be Option Bonds.

Section 102. Rules of Construction. Words of the masculine gender shall be deemed and construed to include correlative words of the feminine and neuter genders. Unless the context shall otherwise indicate, the words "Bond," "Owner," "person," "Paying Agent," and "Bond Registrar" shall include the plural as well as the singular number and the word "person" shall mean any individual, corporation, partnership, joint venture, association, joint stock company, trust, unincorporated organization or government or any agency or political subdivision thereof. All references to Florida Statutes or other provisions of State law shall be deemed to include any and all amendments thereto.

ARTICLE II FORM, EXECUTION, DELIVERY AND DESIGNATION OF BONDS

Section 201. Issuance of Bonds. For the purpose of providing funds for paying all or part of the Cost of a Series Project, Bonds of a Series, without limitation as to aggregate principal amount, may be issued under this Master Indenture subject to the conditions hereinafter provided in Section 207 hereof. Debt Service on each Series of Bonds shall be payable solely from the Pledged Revenues and Pledged Funds pledged to such Series of Bonds in the Supplemental Indenture authorizing the issuance of such Series of Bonds and, as may be provided in such Supplemental Indenture, all of the provisions of this Master Indenture shall be for the benefit and security of the present and future Owners of such Series of Bonds so issued, without preference, priority or distinction, as to lien or otherwise, of any one Bond of such Series over any other Bond of such Series. The District may also issue from time to time, Additional Bonds, Completion Bonds and Refunding Bonds of a Series under and pursuant to the terms of the Supplemental Indenture authorizing the issuance of such Series of Bonds.

Section 202. Details of Bonds. Bonds of a Series shall be in such denominations, numbered consecutively, shall bear interest from their date until their payment at rates not exceeding the maximum rate permitted by law, shall be dated, shall be stated to mature in such year or years in accordance with the Act, and shall be subject to redemption prior to their respective maturities, subject to the limitations hereinafter provided, as provided for in the Supplemental Indenture authorizing the issuance of such Series of Bonds. Bonds of a Series may be Current Interest Bonds, Variable Rate Bonds, Capital Appreciation Bonds, Option Bonds or any combination thereof and may be secured by a Credit Facility or Liquidity Facility, all as shall be provided in the Supplemental Indenture authorizing the issuance of such Series of Bonds. Bonds of a Series (or a part of a Series) may be in book-entry form at the option of the District as shall be provided in the Supplemental Indenture authorizing the issuance of such Series of Bonds.

Debt Service shall be payable in any coin or currency of the United States of America which, at the date of payment thereof, is legal tender for the payment of public and private debts. Interest shall be paid to the registered Owner of Bonds at the close of business on the Record Date for such interest; provided, however, that on or after the occurrence and continuance of an Event of Default under clause (a) of Section 902 hereof, the payment of interest and principal or Redemption Price or Amortization Installments pursuant hereto shall be made by the Paying Agent to such person who, on a special record date which is fixed by the Trustee, which shall be not more than fifteen (15) and not less than ten (10) days prior to the date of such proposed payment, appears on the registration books of the Bond Registrar as the registered Owner of a Bond. Any payment of principal, Maturity Amount or Redemption Price shall be made only upon presentation of the Bond at the designated corporate trust office of the Paying Agent in Fort Lauderdale, Florida; provided, however, that presentation shall not be required if the Bonds are in book-entry only form. Payment of interest shall be made by check or draft (or by wire transfer to the registered Owner if such Owner requests such method of payment by delivery of written notice to the Paying Agent prior to the Record Date for the respective interest payment to such account as shall be specified in such request, but only if the registered Owner owns not less than \$1,000,000 in aggregate principal amount of the Bonds or, if less than such amount, all of the Bonds then Outstanding). Unless otherwise provided in the Supplemental Indenture authorizing a Series of Bonds, interest on a Series of Bonds will be computed on the basis of a 360-day year of twelve 30-day months.

Section 203. Execution and Form of Bonds. The Bonds shall be signed by or bear the facsimile signature of the Chairman, shall be attested and countersigned by the Secretary, and the certificate of authentication appearing on the face of the Bonds shall be signed by the Trustee; provided, however, that each Bond shall be manually signed by either the Chairman, the Secretary or the Trustee. The official seal of the District shall be imprinted or impressed on each Bond. In case any officer whose signature or a facsimile of whose signature appears on any Bond

shall cease to be such officer before the delivery of such Bond, such signature or such facsimile shall nevertheless be valid for all purposes the same as if he or she had remained in office until such delivery. Any Bond may bear the facsimile signature of, or may be signed by, such persons as at the actual time of the execution of such Bond shall be proper officers to execute such Bond although at the date of such Bond such persons may not have been such officers. The Bonds, and the provisions for registration and reconversion to be endorsed on such Bonds, shall be substantially in the form set forth in a Supplemental Indenture. The Trustee may appoint one or more authenticating agents.

Section 204. Negotiability, Registration and Transfer of Bonds. The District shall cause books for the registration and for the transfer of the Bonds as provided in this Master Indenture to be kept by the Bond Registrar. All Bonds shall be registered as to both principal and interest. Any Bond may be transferred only upon an assignment duly executed by the registered Owner or his attorney or legal representative in such form as shall be satisfactory to the Bond Registrar, such transfer to be made on such books and endorsed on the Bond by the Bond Registrar. No charge shall be made to any Owner for registration and transfer as hereinabove provided, but any Owner requesting any such registration or transfer shall pay any tax or other governmental charge required to be paid with respect thereto. The Bond Registrar shall not be required to transfer any Bond during the period between the Record Date and the Interest Payment Date next succeeding the Record Date of such Bond, during the period between the Record Date for the mailing of a notice of redemption and the date of such mailing, nor after such Bond has been selected for redemption. The Bonds shall be and have all the qualities and incidents of negotiable instruments under the laws of the State, and each successive Owner, in accepting any of the Bonds, shall be conclusively deemed to have agreed that such Bonds shall be and have all of the qualities and incidents of negotiable instruments under the laws of the State.

Section 205. Ownership of Bonds. The person in whose name any Bond shall be registered shall be deemed the absolute Owner thereof for all purposes, and payment of Debt Service shall be made only to or upon the order of the registered Owner thereof or his attorney or legal representative as herein provided. All such payments shall be valid and effectual to satisfy and discharge the liability upon such Bond to the extent of the sum or sums so paid. The Trustee, the District, the Bond Registrar and the Paying Agent may deem and treat the registered Owner of any Bond as the absolute Owner of such Bond, whether such Bond shall be overdue or not, for the purpose of receiving payment thereof and for all other purposes whatsoever, and neither the Trustee, the District, the Bond Registrar nor the Paying Agent shall be affected by any notice to the contrary.

Section 206. Special Obligations. Each Series of Bonds shall be a special and direct obligation of the District. Neither the Bonds nor the interest and premium, if any, payable thereon shall constitute a general obligation or general indebtedness

of the District within the meaning of the Constitution and laws of the State. The Bonds and the interest and premium, if any, payable thereon do not constitute either a pledge of the full faith and credit of the District or a lien upon any property of the District other than as provided herein or in the Supplemental Indenture authorizing the issuance of such Series of Bonds. No Owner or any other person shall ever have the right to compel the exercise of any ad valorem taxing power of the District or any other public authority or governmental body to pay Debt Service or to pay any other amounts required to be paid pursuant to this Master Indenture, any Supplemental Indenture, or the Bonds. Rather, Debt Service and any other amounts required to be paid pursuant to this Master Indenture, any Supplemental Indenture, or the Bonds, shall be payable solely from, and shall be secured solely by, the Series Pledged Revenues and the Series Pledged Funds pledged to such Series of Bonds, all as provided herein and in such Supplemental Indenture.

Section 207. Authorization of Bonds.

(a) There shall be issued from time to time in Series, under and secured by this Master Indenture, Bonds without limitation as to aggregate principal amount for the purposes of:

- (i) paying all or part of the Cost of a Series Project or Series Projects or refunding a Series of Bonds or any portion thereof then Outstanding; and
- (ii) depositing the Series Reserve Account Requirement to the Series Reserve Account for such Series of Bonds.

(b) Each Series of Bonds, upon initial issuance thereof, shall be executed by the District for delivery to the Trustee and thereupon shall be authenticated by the Trustee and delivered to the District or upon its order, but only upon the further receipt by the Trustee of the following:

- (i) an executed and attested original or certified copy of this Master Indenture;
- (ii) an executed and attested original or certified copy of the Supplemental Indenture fixing the amount of and security for the Series of Bonds authorized to be issued thereby and establishing, among other things, the dates on which, and the amounts in which, such Series of Bonds will mature (provided that the final maturity date of such Series of Bonds shall be not later than permitted by the Act with respect to such Series of Bonds), designating the Paying Agent and Bond Registrar, fixing the Amortization Installments, if any, for the Term Bonds of such Series, awarding the Series of Bonds, specifying the interest rates or the method for calculating such interest rates with respect to such Series of Bonds, specifying the redemption provisions and prices thereupon, specifying other details of such Series of Bonds, and directing the delivery of such Series of Bonds to or upon the order

of the initial purchaser thereof upon payment of the purchase price therefor set forth in such Supplemental Indenture;

(iii) an opinion of counsel for the District substantially to the effect that the signer is of the opinion that this Master Indenture and the Supplemental Indenture relating to such Series of Bonds have been duly and validly authorized in accordance with the terms hereof and of the Act, and have been duly approved and adopted, that the issuance of such Series of Bonds has been duly authorized, and that this Master Indenture and the Supplemental Indenture constitute binding obligations of the District, enforceable against the District in accordance with their terms except as enforcement thereof may be affected by bankruptcy and other similar laws relating to creditor's rights generally; and

(iv) an opinion of Bond Counsel for the District substantially to the effect that the signer is of the opinion that the Bonds of such Series are valid, binding and enforceable obligations of the District and, if such Series of Bonds are Tax-Exempt Bonds, that interest thereon is excludable from gross income of the Owners under the income tax laws of the United States in effect on the date such Series of Bonds are delivered to the initial purchasers.

Execution of a Series of Bonds by the District shall be conclusive evidence of satisfaction of the conditions precedent set forth in this Section 207(b) as to the District and payment to the Trustee of the initial purchase price for a Series of Bonds shall be conclusive evidence of satisfaction of the conditions precedent set forth in this Section 207(b) as to the underwriter of such Series of Bonds.

The Trustee shall be provided with reliance letters with respect to the opinions required in paragraphs (iii) and (iv) above. When the documents mentioned in subsections (i) through (iv) above shall have been received, and when the Bonds of such Series shall have been executed and authenticated as required by this Master Indenture, such Series of Bonds shall be delivered to, or upon the order of, the District, but only upon payment to the Trustee of the purchase price of such Series of Bonds, together with accrued interest, if any, thereon as set forth in a certificate of delivery and payment executed by the Chairman of the District.

(c) To the extent not set forth in the Supplemental Indenture authorizing the issuance of a Series of Bonds, the proceeds (including accrued interest and any premium) of each Series of Bonds shall be applied as soon as practicable upon delivery thereof to the Trustee as follows:

(i) the amount received as accrued interest on the Bonds, if any, shall be deposited to the credit of the Series Interest Account and Capitalized Interest, if any, shall be deposited to the credit of the Series Capitalized Interest Account;

(ii) an amount equal to the Series Reserve Account Requirement or the initial cost of satisfying the Series Reserve Account Requirement if not satisfied by the deposit of cash, shall be deposited to the credit of the Series Reserve Account; and

(iii) the balance shall be deposited and applied as provided for in the Supplemental Indenture authorizing the issuance of such Series of Bonds.

Section 208. Mutilated, Destroyed or Lost Bonds. If any Bonds become mutilated, destroyed or lost, the District may cause to be executed and delivered a new Bond in substitution therefor upon the cancellation of such mutilated Bond or in lieu of and in substitution for such Bond destroyed or lost, and upon payment by the Owner of the reasonable expenses and charges of the District and the Trustee in connection therewith and, in the case of a Bond destroyed or lost, upon the Owner filing with the Trustee evidence satisfactory to it that such Bond was destroyed or lost and of his or her ownership thereof, and upon furnishing the District and the Trustee with indemnity satisfactory to them.

Section 209. Parity Obligations Under Credit Agreements. As may be provided for or required in any Supplemental Indenture, the District may incur financial obligations under a Letter of Credit Agreement or a Liquidity Agreement payable on parity with respect to the lien on the Trust Estate pledged to a Series of Bonds issued under this Master Indenture and a Supplemental Indenture, without meeting any financial test or requirement set forth in this Master Indenture or the corresponding Supplemental Indenture, but only if the Letter of Credit Agreement or Liquidity Agreement supports a related Series of Bonds then being issued which does meet such tests or requirements.

Section 210. Bond Anticipation Notes. Whenever the District shall authorize the issuance of a Series of Bonds, the District may by resolution authorize the issuance of Bond Anticipation Notes in anticipation of the sale of such authorized Series of Bonds in a principal amount not exceeding the principal amount of such Series of Bonds. The aggregate principal amount of Bonds of such Series and all other Bonds previously authenticated and delivered to pay the Cost of the Series Project or Series Projects for which the proceeds of the Bond Anticipation Notes will be applied shall not exceed such Cost. The interest on such Bond Anticipation Notes may be payable out of the related Series Interest Account to the extent provided in the resolution of the District authorizing such Bond Anticipation Notes. The principal of and interest on such Bond Anticipation Notes and renewals thereof shall be payable from any moneys of the District available therefor or from the proceeds of the sale of the Series of Bonds in anticipation of which such Bond Anticipation Notes are issued. The proceeds of sale of Bond Anticipation Notes shall be applied to the purposes for which the Bonds anticipated by such Bond Anticipation Notes are authorized and shall be deposited in the appropriate Fund or Account established by the Indenture for such purposes; provided, however, that the resolution or resolutions authorizing

such Bond Anticipation Notes may provide for the payment of interest on such Bond Anticipation Notes from the proceeds of sale of such Bond Anticipation Notes and for the deposit in the related Series Capitalized Interest Account. In the event that the District adopts a resolution authorizing the issuance of Bond Anticipation Notes, the District will promptly furnish to the Trustee a copy of such resolution, certified by an Authorized Officer, together with such information with respect to such Bond Anticipation Notes as the Trustee may reasonably request, including, without limitation, information as to the paying agent or agents for such Bond Anticipation Notes. The Trustee shall have no duties or obligations to the holders of such Bond Anticipation Notes unless specifically so authorized by the resolution of the District authorizing the issuance of such Bond Anticipation Notes and unless the Trustee accepts in writing such duties and obligations.

Section 211. Tax Status of Bonds. Any Series of Bonds issued under this Master Indenture may be issued either as Tax-Exempt Bonds or Taxable Bonds. The intended tax status of any Series of Bonds to be issued may be referenced in any Supplemental Indenture authorizing the issuance of such Series of Bonds.

ARTICLE III REDEMPTION OF BONDS

Section 301. Redemption Generally. The Bonds of any Series shall be subject to redemption, either in whole on any date or in part on any Interest Payment Date, and at such times, in the manner and at such prices, as may be provided by the Supplemental Indenture authorizing the issuance of such Series of Bonds. The District shall provide written notice to the Trustee of any optional redemption on or before the forty-fifth (45th) day next preceding the date to be fixed for such optional redemption. Notwithstanding any other provision of this Master Indenture, notice of optional redemption may be conditioned upon the occurrence or non-occurrence of such event or events or upon the later deposit of moneys therefor as shall be specified in such notice of optional redemption and may also be subject to rescission by the District if expressly set forth in such notice.

Unless otherwise provided in the Supplemental Indenture relating to a Series of Bonds, if less than all of the Bonds of a Series shall be called for redemption, the particular Bonds of such Series to be redeemed shall be selected by lot in such reasonable manner as the Bond Registrar in its discretion may determine. The portion of any Series of Bonds to be redeemed shall be in an Authorized Denomination and, in selecting the Bonds of such Series to be redeemed, the Bond Registrar shall treat each such Bond as representing that number of Bonds of such Series which is obtained by dividing the principal amount of such Bond by an Authorized Denomination (such amount being hereinafter referred to as the "unit of principal amount").

If it is determined that one or more, but not all, of the units of principal amount represented by any such Bond is to be called for redemption, then upon notice of intention to redeem such unit or units of principal amount as provided below, the registered Owner of such Bond, upon surrender of such Bond to the Paying Agent for payment to such registered Owner of the redemption price of the unit or units of principal amount called for redemption, shall be entitled to receive a new Bond or Bonds of such Series in the aggregate principal amount of the unredeemed balance of the principal amount of such Bond. New Bonds of such Series representing the unredeemed balance of the principal amount shall be issued to the Owner thereof without any charge therefor. If the Owner of any Bond of a denomination greater than the unit of principal amount to be redeemed shall fail to present such Bond to the Paying Agent for payment in exchange as aforesaid, such Bond shall, nevertheless, become due and payable on the date fixed for redemption to the extent of the unit or units of principal amount called for redemption.

Subject to the provisions of Section 506(b) hereof, the District may purchase a Bond or Bonds of a Series in the open market at a price no higher than the highest Redemption Price (including premium) for the Bond to be so purchased with any funds legally available therefor and any such Bonds so purchased shall be credited to the amounts otherwise required to be deposited for the payment of Bonds of such Series as provided in Section 506(b) hereof or as otherwise provided in the Supplemental Indenture relating to such Series of Bonds.

Section 302. Notice of Redemption; Procedure for Selection. The District shall establish each redemption date, other than in the case of a mandatory redemption, in which case the Trustee shall establish the redemption date, and the District or the Trustee, as the case may be, shall notify the Bond Registrar in writing of such redemption date on or before the forty-fifth (45th) day next preceding the date fixed for redemption, which notice shall set forth the terms of the redemption and the aggregate principal amount of Bonds to be redeemed. Except as otherwise provided herein, notice of redemption shall be given by the Bond Registrar not less than thirty (30) nor more than forty-five (45) days prior to the date fixed for redemption by first-class mail, postage prepaid, to any Paying Agent for the Bonds to be redeemed and to the registered Owner of each Bond to be redeemed, at the address of such registered Owner on the registration books maintained by the Bond Registrar (and, for any Owner of \$1,000,000 or more in principal amount of Bonds, to one additional address if written request therefor is provided to the Bond Registrar prior to the Record Date); and a second notice of redemption shall be sent by registered or certified mail at such address to any Owner who has not submitted his Bond to the Paying Agent for payment on or before the date sixty (60) days following the date fixed for redemption of such Bond, in each case stating: (a) the numbers of the Bonds to be redeemed, by giving the individual certificate number of each Bond to be redeemed (or stating that all Bonds between two stated certificate numbers, both inclusive, are to be redeemed or that all of the Bonds of one or more maturities have been called for redemption); (b) the CUSIP numbers of all Bonds being redeemed; (c) in the case of a partial

redemption of Bonds, the principal amount of each Bond being redeemed; (d) the date of issue of each Bond as originally issued and the complete official name of the Bonds including the Series designation; (e) the rate or rates of interest borne by each Bond being redeemed; (f) the maturity date of each Bond being redeemed; (g) the place or places where amounts due upon such redemption will be payable; and (h) the notice date, redemption date, and Redemption Price. The notice shall require that such Bonds be surrendered at the designated corporate trust office of the Paying Agent for redemption at the Redemption Price and shall state that further interest on such Bonds will not accrue from and after the redemption date; provided, however, that such presentation shall not be required while such Bonds are registered in book-entry only format. CUSIP number identification with appropriate dollar amounts for each CUSIP number also shall accompany all redemption payments.

Any required notice or redemption shall also be sent by registered mail, overnight delivery service, telecopy or other secure means, postage prepaid, to any Owner of \$1,000,000 or more in aggregate principal amount of Bonds to be redeemed, to certain municipal registered securities depositories in accordance with the then-current guidelines of the Securities and Exchange Commission, which are known to the Bond Registrar to be holding Bonds thirty-two (32) days prior to the redemption date and to at least two of the national information services that disseminate securities redemption notices in accordance with the then-current guidelines of the Securities and Exchange Commission, when possible, at least thirty (30) days prior to the redemption date; provided that neither failure to send or receive any such notice nor any defect in any notice so mailed shall affect the sufficiency of the proceedings for the redemption of such Bonds.

Failure to give notice by mailing to the Owner of any Bond designated for redemption or to any depository or information service shall not affect the validity of the proceedings for the redemption of any other Bond.

Section 303. Effect of Calling for Redemption. On the date designated for redemption of any Bonds, notice having been filed and mailed in the manner provided above, the Bonds called for redemption shall be due and payable at the Redemption Price provided for the redemption of such Bonds on such date and, moneys for payment of the Redemption Price being held in a separate account by the Paying Agent in trust for the Owners of the Bonds to be redeemed, interest on the Bonds called for redemption shall cease to be entitled to any benefit under this Master Indenture, and the Owners of such Bonds shall have no rights in respect thereof, except to receive payment of the Redemption Price thereof, and interest, if any, accrued thereon to the redemption date, and such Bonds shall no longer be deemed to be Outstanding.

Section 304. Cancellation. Bonds called for redemption shall be canceled upon the surrender thereof pursuant to the provisions of Section 511 hereof.

**ARTICLE IV
ACQUISITION AND CONSTRUCTION FUND**

Section 401. Acquisition and Construction Fund. There is created and established by Section 502 hereof a fund designated as the "Acquisition and Construction Fund" which shall be held by the Trustee and there shall be deposited to the credit of the Series Acquisition and Construction Accounts the amounts specified in the Supplemental Indenture relating to such Series of Bonds.

Section 402. Payments from Acquisition and Construction Fund. Payments of the Cost of constructing and acquiring a Series Project shall be made from the Acquisition and Construction Fund as herein provided. All such payments shall be subject to the provisions and restrictions set forth in this Article IV and in Article V hereof, and the District covenants that it will not request any sums to be paid from the Acquisition and Construction Fund except in accordance with such provisions and restrictions. Moneys in the Acquisition and Construction Fund shall be disbursed by check, voucher, order, draft, certificate or warrant signed by any one or more officers or employees of the Trustee legally authorized to sign such items or by wire transfer to an account specified by the payee upon satisfaction of the conditions for disbursement set forth in Section 503(b) hereof.

Section 403. Cost of a Series Project. For the purposes of this Master Indenture, the Cost of a Series Project shall include, without intending thereby to limit or to restrict or expand any proper definition of such cost under the Act, other applicable provisions of State law, or this Master Indenture, the following:

(a) ***Expenses of Bond Issuance.*** All expenses and fees relating to the issuance of the Bonds, including, but not limited to, initial Credit Facility or Liquidity Facility fees and costs, attorneys' fees, underwriting fees and discounts, the Trustee's acceptance fees and costs, Trustee's counsel fees and costs, rating agency fees, fees of financial advisors, engineer's fees and costs, administrative expenses of the District, the costs of preparing audits and engineering reports, the costs of preparing reports, surveys, and studies, and the costs of printing the Bonds and preliminary and final disclosure documents.

(b) ***Accrued and Capitalized Interest.*** Any interest accruing on the Bonds from their date through the first Interest Payment Date received from the proceeds of the Bonds (to be deposited into the related Series Interest Account) and Capitalized Interest (to be deposited into the related Series Capitalized Interest Account) as may be authorized or provided for by a Supplemental Indenture related to a Series of Bonds. Notwithstanding the deposit of Capitalized Interest into the related Series Capitalized Interest Account, Capitalized Interest shall also include any amount directed by the District to the Trustee in writing to be withdrawn from the related Series Acquisition and Construction Account and deposited into such Series Capitalized Interest Account, provided that such direction includes a

certification that such amount represents earnings on amounts on deposit in the related Series Acquisition and Construction Account and that, after such deposit, the amount on deposit in such Series Acquisition and Construction Account, together with earnings thereon, will be sufficient to pay for the remaining Costs of the related Series Project which are to be funded from such Series Acquisition and Construction Account.

(c) ***Acquisition Expenses.*** The costs of acquiring, by purchase or condemnation, all of the land, structures, improvements, rights-of-way, franchises, easements, plans and specifications and similar items and other interests in property, whether real or personal, tangible or intangible, which themselves constitute a Series Project or which are necessary or convenient to acquire, install and construct a Series Project and payments, contributions, dedications, taxes, assessments or permit fees or costs and any other exactions required as a condition to receive any government approval or permit necessary to accomplish any District purpose.

(d) ***Construction Expense.*** All costs incurred, including interest charges, for labor and materials, including equipment, machinery and fixtures, by contractors, builders, and materialmen in connection with the acquisition, installation and construction of a Series Project, and including without limitation costs incident to the award of contracts.

(e) ***Other Professional Fees and Miscellaneous Expenses.***

(i) All legal, architectural, engineering, survey, and consulting fees, as well as all financing charges, taxes, insurance premiums, and miscellaneous expenses, not specifically referred to in this Master Indenture that are incurred in connection with the acquisition and construction of a Series Project.

(ii) Expenses of determining the feasibility or practicality of acquisition, construction, installation, or reconstruction of a Series Project.

(iii) Costs of surveys, estimates, plans and specifications.

(iv) Costs of improvements.

(v) Financing charges.

(vi) Creation of initial reserve and debt service funds.

(vii) Working capital.

(viii) Amounts to repay Bond Anticipation Notes or loans made to finance any costs permitted under the Act.

(ix) Costs incurred to enforce remedies against contractors, subcontractors, any provider of labor, material, services or any other person for a default or breach under the corresponding contract, or in connection with any dispute.

(x) Premiums for contract bonds and insurance during construction and costs on account of personal injuries and property damage in the course of construction and insurance against the same.

(xi) Expenses of management and supervision of a Series Project.

(xii) Costs of effecting compliance with any and all governmental permits relating to a Series Project.

(xiii) Payments, contributions, dedications, fair share or concurrency obligations and any other exactions as a condition to receive any government approval or permit necessary to accomplish any District purpose (including but not limited to impact fees, utility connection fees, school concurrency fees, etc.).

(xiv) Any other "cost" or expense as provided by the Act.

(f) ***Refinancing Costs.*** All costs described in (a) through (e) above or otherwise permitted by the Act associated with refinancing or repaying any loan or other debt obligation of the District.

Section 404. Disposition of Balances in Acquisition and Construction Fund. On the Date of Completion of a Series Project, the balance in the related Series Acquisition and Construction Account not reserved for the payment of any remaining part of the Cost of the Series Project shall be transferred by the Trustee to the credit of the Series Prepayment Subaccount in the Series Redemption Account, or as otherwise provided in the Supplemental Indenture, and used for the purposes set forth for such Subaccount in the Supplemental Indenture relating to such Series of Bonds.

ARTICLE V ESTABLISHMENT OF FUNDS AND APPLICATION THEREOF

Section 501. Lien. There is hereby irrevocably pledged for the payment of the Bonds of each Series issued hereunder, subject only to the provisions of this Master Indenture and any Supplemental Indenture permitting the application thereof for the purposes and on the terms and conditions set forth in this Master Indenture and any such Supplemental Indenture with respect to each Series of Bonds, the Trust Estate; provided, however, that unless otherwise specifically provided herein or in a Supplemental Indenture relating to a Series of Bonds with respect to the Series Trust Estate securing such Series of Bonds, the Pledged Funds and Pledged Revenues securing a Series of Bonds shall secure only such Series of Bonds and shall not secure any other Bonds or Series of Bonds.

The foregoing pledge shall be valid and binding from and after the date of initial delivery of the Bonds and the proceeds of sale of the Bonds and all the moneys, securities and funds set forth in this Section 501 shall immediately be subject to the lien of the foregoing pledge, which lien is hereby created, without any physical delivery thereof or further act. Such lien shall be valid and binding as against all parties having claims of any kind in tort, contract or otherwise against the District or the Trustee, irrespective of whether such parties have notice thereof. Such lien shall be prior and superior to all other liens now existing or hereafter created.

Section 502. Establishment of Funds. The following funds are hereby established and shall be held by the Trustee:

(a) Acquisition and Construction Fund, and within such Fund there may be established by Supplemental Indenture authorizing a Series of Bonds a separate Series Acquisition and Construction Account and a separate Series Costs of Issuance Account for each Series of Bonds issued hereunder;

(b) Revenue Fund, and within such Fund there may be established by Supplemental Indenture authorizing a Series of Bonds a separate Series Revenue Account for each Series of Bonds issued hereunder;

(c) Debt Service Fund, and within such Fund there may be established by Supplemental Indenture authorizing a Series of Bonds,

(i) a Series Debt Service Account, and therein a Series Interest Account, a Series Principal Account, a Series Sinking Fund Account and a Series Capitalized Interest Account, and

(ii) a Series Redemption Account and therein a Series Prepayment Subaccount and a Series Optional Redemption Subaccount,

for each such Series of Bonds issued hereunder;

(d) Reserve Fund, and within such Fund there may be established by Supplemental Indenture authorizing a Series of Bonds a separate Series Reserve Account for each such Series of Bonds issued hereunder and any Bonds issued on a parity with any such Series of Bonds hereunder; and

(e) Rebate Fund, and within such Fund there may be established by Supplemental Indenture authorizing a Series of Bonds a separate Series Rebate Account for each such Series of Tax-Exempt Bonds issued hereunder.

Notwithstanding the foregoing, the Supplemental Indenture authorizing any Series of Bonds may establish such other Accounts or dispense with the Accounts set forth above as shall be deemed advisable by the District in connection with such Series of Bonds.

Section 503. Acquisition and Construction Fund.

(a) **Deposits.** The District shall pay to the Trustee, for deposit into the related Series Acquisition and Construction Account in the Acquisition and Construction Fund, as promptly as practicable, the following amounts received by it:

(i) the amount set forth in the Supplemental Indenture relating to such Series of Bonds;

(ii) subject to Section 806 hereof, payments made to the District from the sale, lease or other disposition of the Series Project or any portion thereof;

(iii) the balance of insurance proceeds with respect to the loss or destruction of the Series Project or any portion thereof;

(iv) amounts received from a governmental entity pursuant to an interlocal agreement or other similar agreement between the District and such governmental entity providing for the payment by such governmental entity of a portion of the Costs of a Series Project;

(v) amounts received from impact fee credits and/or utility connection fee credits; and

(vi) such other amounts as may be provided in a Supplemental Indenture.

Amounts in such Series Acquisition and Construction Account shall be applied to the Cost of the Series Project.

(b) ***Disbursements.*** Unless otherwise provided in the Supplemental Indenture authorizing the issuance of such Series of Bonds, payments from a Series Acquisition and Construction Account shall be paid in accordance with the provisions of this subsection (b). Before any such payment shall be made, the District shall file with the Trustee a requisition in the form of Exhibit A attached hereto, signed by an Authorized Officer.

Upon receipt of each such requisition and accompanying certificate, the Trustee shall promptly withdraw from the Series Acquisition and Construction Account and pay to the person, firm or corporation named in such requisition the amount designated in such requisition. The Trustee shall have no duty to investigate either the accuracy or validity of the items delivered pursuant to this Section 503(b) or whether such amount is properly payable hereunder or under the Supplemental Indenture for such Series of Bonds.

(c) ***Inspection.*** All requisitions and certificates received by the Trustee pursuant to this Article V shall be retained in the possession of the Trustee, subject at all reasonable times to the inspection of the District, the Consulting Engineer, the Owner of any Bonds of the related Series, and the agents and representatives thereof.

(d) ***Completion of Series Project.*** On the Date of Completion of a Series Project, the balance in the related Series Acquisition and Construction Account not reserved by the District for the payment of any remaining part of the Cost of acquiring or constructing the Series Project shall be applied in accordance with the provisions of Section 404 hereof. The Trustee shall have no duty to determine whether the Date of Completion has occurred and the Trustee shall not be deemed to have knowledge that the Date of Completion has occurred until the Trustee has received the certificate of the Consulting Engineer establishing such Date of Completion as specified in the definition of Date of Completion in Section 101 hereof.

Section 504. Revenue Fund. The District hereby covenants and agrees that it will assess, impose, establish and collect the Pledged Revenues with respect to each Series of Bonds in amounts and at times sufficient to pay, when due, the principal of, premium, if any, and interest on such Series of Bonds. The District hereby covenants and agrees to immediately deposit upon receipt all such Pledged Revenues with the Trustee (including Prepayments, which shall be identified as such by the District at the time of deposit with the Trustee), and the Trustee shall

immediately deposit all such Pledged Revenues, when received, into the related Series Revenue Account and immediately deposit all Prepayments, when received, into the related Series Prepayment Subaccount in the Series Redemption Account, unless otherwise provided for in the Supplemental Indenture relating to a Series of Bonds.

Section 505. Debt Service Fund.

(a) ***Principal, Maturity Amount, Interest and Amortization Installments.*** Except as otherwise provided in a Supplemental Indenture, on the Business Day preceding each Interest Payment Date on the Bonds, the Trustee shall withdraw from the Series Revenue Account and, from the amount so withdrawn, shall make the following deposits in the following order of priority:

(i) to the related Series Interest Account, an amount which, together with other amounts, if any, then on deposit therein, will equal the amount of interest payable on the Bonds of such Series on such Interest Payment Date;

(ii) to the related Series Principal Account, an amount which, together with other amounts, if any, then on deposit therein, will equal the principal amount, if any, payable with respect to Serial Bonds of such Series on such Interest Payment Date;

(iii) in each Bond Year in which Term Bonds of such Series are subject to mandatory redemption from Amortization Installments, to the related Series Sinking Fund Account, an amount which, together with other amounts, if any, then on deposit therein, will equal the Amortization Installment payable on the Term Bonds of such Series on such Interest Payment Date;

(iv) in each Bond Year in which Capital Appreciation Bonds of such Series mature, to the related Series Principal Account, an amount which, together with other amounts, if any, then on deposit therein, will equal the Maturity Amount payable with respect to the Capital Appreciation Bonds of such Series maturing on such Interest Payment Date;

(v) to the Series Reserve Account, an amount, if any, which, together with other amounts, if any, then on deposit therein, will equal the Series Reserve Account Requirement; and

(vi) to the Series Rebate Account, the Rebate Amount, if any, required to be deposited therein pursuant to the Supplemental Indenture related to a Series of Tax-Exempt Bonds.

Notwithstanding the foregoing, so long as there are moneys on deposit in the related Series Capitalized Interest Account on the date required for any transfer into the Series Interest Account as set forth above, the Trustee shall, prior to making any

transfer into the related Series Interest Account from the related Series Revenue Account, transfer to the related Series Interest Account from the related Series Capitalized Interest Account, the lesser of the interest on such Series of Bonds coming due on the next succeeding Interest Payment Date or the amount remaining on deposit in the related Series Capitalized Interest Account.

(b) ***Disposition of Remaining Amounts on Deposit in Series Revenue Account.*** The District shall authorize the withdrawal, from time to time, from the Series Revenue Account an amount sufficient to pay the fees and charges of the Trustee, Bond Registrar, and Paying Agent, when due. Subject to the provisions of Section 604 hereof, if (i) the amount on deposit in the Series Interest Account, Series Principal Account, Series Sinking Fund Account and Series Redemption Account in each Bond Year equals the interest payable on the Bonds of such Series in such Bond Year, the principal amount of all Serial Bonds payable in such Bond Year, the Maturity Amount of all Capital Appreciation Bonds due in such Bond Year and the Amortization Installments required to be paid in such Bond Year, and (ii) any amounts remain in the Series Revenue Account on November 2 of such Bond Year, then such amounts shall, at the written direction of the District, be applied to pay the commissions, fees, costs and any other charges of the Tax Collector and the Property Appraiser or, if such commissions, fees, costs, or other charges have been paid by the District, then to reimburse the District for such payment upon written request of an Authorized Officer. If, after such amounts have been withdrawn, paid and provided for as provided above, any amounts remain in the Series Revenue Account, such amounts shall be disbursed to the District on written request of an Authorized Officer and applied to pay the operating and administrative costs and expenses of the District. After making the payments provided for in this subsection (b), the balance, if any, remaining in the Series Revenue Account shall be retained therein or, at the written direction of an Authorized Officer to the Trustee, transferred into the Series Prepayment Subaccount of the Series Redemption Account. Upon the occurrence and continuance of an Event of Default hereunder, the foregoing transfer to the Series Prepayment Subaccount shall not be made.

(c) ***Series Reserve Account.*** Except as otherwise provided for herein or in a Supplemental Indenture, moneys held for the credit of a Series Reserve Account shall be used for the purpose of paying interest or principal or Amortization Installment or Maturity Amount on the Bonds of the related Series whenever amounts on deposit in the Series Debt Service Account shall be insufficient for such purpose.

(d) ***Series Debt Service Account.*** Moneys held for the credit of a Series Interest Account, Series Principal Account and Series Sinking Fund Account in a Series Debt Service Account shall be withdrawn therefrom by the Trustee and transferred by the Trustee to the Paying Agent in amounts and at times sufficient to pay, when due, the interest on the Bonds of such Series, the principal of Serial Bonds

of such Series, the Maturity Amount of Capital Appreciation Bonds of such Series and the Amortization Installments of Term Bonds of such Series, as the case may be.

(e) ***Series Redemption Account.*** Moneys representing Prepayments on deposit in a Series Prepayment Subaccount to the full extent of a multiple of an Authorized Denomination shall, unless otherwise provided in the Supplemental Indenture relating to such Series of Bonds, be used by the Trustee to redeem Bonds of such Series on the earliest date on which such Bonds are permitted to be called without payment of premium by the terms hereof (including extraordinary mandatory redemption) and of the Supplemental Indenture relating to such Series of Bonds. Such redemption shall be made pursuant to the provisions of Article III hereof. The District shall pay all expenses incurred by the Trustee and Paying Agent in connection with such redemption. Moneys other than from Prepayments shall be held and applied in a Series Redemption Account as provided in Section 506(a) hereof.

(f) ***Payment to the District.*** When no Bonds of a Series remain Outstanding, and after all expenses and charges herein and in the related Supplemental Indenture required to be paid have been paid as certified to the Trustee in writing by an Authorized Officer, and after all amounts due and owing to the Trustee have been paid in full, the Trustee shall pay any balance in the Accounts for such Series of Bonds to the District upon the written direction of an Authorized Officer, free and clear of any lien and pledge created by this Master Indenture; provided, however, that if an Event of Default has occurred and is continuing in the payment of the principal or Maturity Amount of, or interest or premium on the Bonds of any other Series, the Trustee shall pay over and apply any such excess pro rata (based upon the ratio of the aggregate principal amount of such Series of Bonds to the aggregate principal amount of all Series of Bonds then Outstanding and for which such an Event of Default has occurred and is continuing) to each other Series of Bonds for which such an Event of Default has occurred and is continuing.

Section 506. Optional Redemption.

(a) ***Excess Amounts in Series Redemption Account.*** The Trustee shall, but only at the written direction of an Authorized Officer on or prior to the forty-fifth (45th) day preceding the date of redemption, call for redemption on each Interest Payment Date on which Bonds are subject to optional redemption, from moneys on deposit in a Series Redemption Account such amount of Authorized Denominations of Bonds of such Series then subject to optional redemption as, with the redemption premium, if any, will exhaust such amount as nearly as may be practicable. Such redemption shall be made pursuant to the provisions of Article III hereof. The District shall pay all expenses incurred by the Trustee and Paying Agent in connection with such redemption.

(b) ***Purchase of Bonds of a Series.*** The District may purchase Bonds of a Series then Outstanding at any time, whether or not such Bonds shall then be

subject to redemption, at the most advantageous price obtainable with reasonable diligence, having regard to maturity, option to redeem, rate and price, provided however, that consistent with Section 301, such price does not exceed the highest Redemption Price, which is the principal of such Bonds plus the amount of the premium, if any, which would be payable on the next redemption date to the Owners of such Bonds under the provisions of this Master Indenture and the Supplemental Indenture pursuant to which such Series of Bonds was issued if such Bonds were called for redemption on such date. Before making each such purchase, the District shall file with the Trustee a statement in writing directing the Trustee to pay the purchase price of the Bonds of such Series so purchased upon their delivery and cancellation, which statement shall set forth a description of such Bonds, the purchase price to be paid therefor, the name of the seller, and the place of delivery of the Bonds. The Trustee shall pay the interest accrued on such Bonds to the date of delivery thereof from the related Series Interest Account and the principal portion of the purchase price of Serial Bonds from the related Series Principal Account, but no such purchase shall be made after the Record Date in any Bond Year in which Bonds have been called for redemption. To the extent that insufficient moneys are on deposit in a related Series Interest Account to pay the accrued interest portion of the purchase price of any Bonds or in a related Series Principal Account to pay the principal amount of the purchase price of any Serial Bond, the Trustee shall transfer into such Accounts from the related Series Revenue Account sufficient moneys to pay such respective amounts. In the event that there are insufficient moneys on deposit in the related Series Sinking Fund Account with which to pay the principal portion of the purchase price of any Term Bonds, the Trustee may, at the written direction of the District, transfer moneys into such related Series Sinking Fund Account from the related Series Revenue Account to pay the principal amount of such purchase price, but only in an amount no greater than the Amortization Installment related to such Series of Bonds coming due in the current Bond Year calculated after giving effect to any other purchases of Term Bonds during such Bond Year. The Trustee may pay the principal portion of the purchase price of Bonds from the related Series Redemption Account, but only upon delivery of written instructions from an Authorized Officer of the District to the Trustee accompanied by a certificate of an Authorized Officer: (A) stating that sufficient moneys are on deposit in the Series Redemption Account to pay the purchase price of such Bonds; (B) setting forth the amounts and maturities of Bonds of such Series which are to be redeemed from such amounts; and (C) containing cash flows which demonstrate that, after giving effect to the purchase of Bonds in the amounts and maturities set forth in clause (B) above, the Pledged Revenues to be received by the District in the current and each succeeding Bond Year will be sufficient to pay the principal, Maturity Amount and Amortization Installments of and interest on all Bonds of such Series. The Trustee may pay the principal portion of the purchase price of any Term Bonds from the related Series Sinking Fund Account, but only Term Bonds of a maturity having Amortization Installments in the current Bond Year and in the principal amount no greater than the Amortization Installment related to such Series of Bonds coming

due in the current Bond Year (calculated after giving effect to any other purchases of Term Bonds during such Bond Year). The Trustee may pay the principal portion of the purchase price of Term Bonds having maturities different from or in amounts greater than set forth in the preceding sentence from amounts on deposit in the related Series Sinking Fund Account and the Trustee may transfer moneys from the related Series Revenue Account to the related Series Sinking Fund Account for such purpose, but only upon delivery of written instructions from an Authorized Officer to the Trustee accompanied by a certificate of an Authorized Officer: (X) stating that sufficient moneys are on deposit in the Series Sinking Fund Account, after giving effect to any transfers from the related Series Revenue Account, to pay the principal portion of the purchase price of such Term Bonds; (Y) setting forth the amounts and maturities of Term Bonds of such Series which are to be redeemed from such amounts and the Amortization Installments against which the principal amount of such purchases are to be credited; and (Z) containing cash flows which demonstrate that, after giving effect to the purchase of Term Bonds in the amounts and having the maturities and with the credits against Amortization Installments set forth in clause (Y) above and any transfers from the related Series Revenue Account, the Pledged Revenues to be received by the District in the current and in each succeeding Bond Year will be sufficient to pay the principal, Maturity Amount and Amortization Installments of and interest on all Bonds of such Series. If any Bonds are purchased pursuant to this subsection (b), the principal amount of the Bonds so purchased shall be credited as follows:

(i) if the Bonds are to be purchased from amounts on deposit in the Series Prepayment Subaccount of a Series Redemption Account, against the principal coming due or Amortization Installments set forth in the certificate of the Authorized Officer accompanying the direction of the District to effect such purchase; or

(ii) if the Bonds are Term Bonds of a Series, against the Amortization Installments for Bonds of such Series first coming due in the current Bond Year or, if such Term Bonds so purchased are to be credited against Amortization Installments coming due in any succeeding Bond Year, against the Amortization Installments on Term Bonds of such Series maturing on the same date and designated in the certificate of the Authorized Officer accompanying the direction of the District to effect such purchase; or

(iii) against the principal or Maturity Amount of Serial Bonds coming due on the maturity date of such Serial Bonds.

Section 507. Rebate Fund.

(a) **Creation.** There is created and established by Section 502 hereof a Rebate Fund, and within the Rebate Fund a Series Rebate Account for each Series of

Tax-Exempt Bonds. Moneys deposited and held in the Rebate Fund shall not be subject to the pledge of this Master Indenture.

(b) ***Payment to United States.*** The Trustee shall pay to the District, upon written request of the District, the Rebate Amount required to be paid to the United States at the times, in the manner and as calculated in accordance with the Supplemental Indenture related to a Series of Tax-Exempt Bonds. The Trustee shall have no responsibility for computation of the Rebate Amount and instead the District shall cause the Rebate Amount to be calculated by the Rebate Analyst and shall cause the Rebate Analyst to deliver such computation to the Trustee as provided in the Supplemental Indenture related to a Series of Tax-Exempt Bonds but before the date of any required payment of the Rebate Amount to the Internal Revenue Service. The fees of, and expenses incurred by, the Rebate Analyst in computing the Rebate Amount shall be paid by the District, which amount shall be treated as administrative and operating expenses of the District payable or reimbursable from the Series Revenue Account in accordance with Section 505(b) hereof.

(c) ***Deficiencies.*** If the Trustee does not have on deposit in the Series Rebate Account sufficient amounts to make the payments required by this Section 507, the District shall pay, from any legally available source, the amount of any such deficiency to the United States as provided in paragraph (b) above. The Trustee shall have no duty to pay such deficiency from its own funds.

(d) ***Survival.*** The covenants and agreements of the District in this Section 507 and Section 809, and any additional covenants related to compliance with provisions necessary in order to preserve the exclusion of interest on the Tax-Exempt Bonds of a Series from gross income for federal income tax purposes shall survive the defeasance of the Bonds of such Series in accordance with Article XII hereof.

Section 508. Investment of Funds and Accounts. Unless otherwise provided in the Supplemental Indenture authorizing the issuance of a Series of Bonds, moneys held for the credit of the Accounts for such Series of Bonds shall be invested as hereinafter in this Section 508 provided.

(a) ***Series Acquisition and Construction Account, Series Revenue Account and Series Debt Service Account.*** Moneys held for the credit of a Series Acquisition and Construction Account, a Series Revenue Account, and a Series Debt Service Account shall, as nearly as may be practicable, be continuously invested and reinvested by the Trustee in Investment Obligations as directed in writing by an Authorized Officer, which Investment Obligations shall mature, or shall be subject to redemption by the holder thereof at the option of such holder, not later than the respective dates, as estimated by an Authorized Officer, when moneys held for the credit of each such Account will be required for the purposes intended.

(b) ***Series Reserve Account.*** Moneys held for the credit of a Series Reserve Account shall be continuously invested and reinvested by the Trustee in Investment Obligations as directed in writing by an Authorized Officer.

(c) ***Investment Obligations as a Part of Funds and Accounts.*** Investment Obligations purchased as an investment of moneys in any Fund or Account shall be deemed at all times to be a part of such Fund or Account, and the interest accruing thereon and profit realized from such investment shall be credited as provided in Section 510 hereof. Any loss resulting from such investment shall be charged to such Fund or Account. The foregoing notwithstanding, for purposes of investment and to the extent permitted by law, amounts on deposit in any Fund or Account may be commingled for purposes of investment, provided adequate care is taken to account for such amounts in accordance with the prior sentence. The Trustee may, upon the written direction of an Authorized Officer, transfer investments within such Funds or Accounts without being required to sell such investments. The Trustee shall sell at the best price obtainable or present for redemption any obligations so purchased whenever it shall be necessary so to do in order to provide moneys to meet any payment or transfer from any such Fund or Account. The Trustee shall not be liable or responsible for any loss resulting from any such investment or for failure to make an investment (except failure to make an investment in accordance with the written direction of an Authorized Officer) or for failure to achieve the maximum possible earnings on investments. The Trustee shall have no obligation to invest funds without written direction from an Authorized Officer.

(d) ***Valuation.*** In computing the value of the assets of any Fund or Account, investments and earnings thereon shall be deemed a part thereof. The Trustee shall value the assets in each of the Funds and Accounts established hereunder as of September 30 of each Fiscal Year, and as soon as practicable after each such valuation date (but no later than ten (10) days after each such valuation date) shall provide the District a report of the status of each Fund and Account as of the valuation date. For the purpose of determining the amount on deposit to the credit of any Fund or Account established hereunder, with the exception of a Series Reserve Account, obligations in which money in such Fund or Account shall have been invested shall be valued at the market value or the amortized cost thereof, whichever is lower, or at the Redemption Price thereof, to the extent that any such obligation is then redeemable at the option of the holder. For the purpose of determining the amount on deposit to the credit of a Series Reserve Account, obligations in which money in such Account shall have been invested shall be valued at par, if purchased at par, or at amortized cost, if purchased at other than par, plus, in each case, accrued interest. Amortized cost, when used with respect to an obligation purchased at a premium above or a discount below par, means the value as of any given time obtained by dividing the total premium or discount at which such obligation was purchased by the number of days remaining to maturity on such obligation at the date of such purchase and by multiplying the amount thus calculated by the number of days having passed since such purchase; and (i) in the

case of an obligation purchased at a premium by deducting the product thus obtained from the purchase price, and (ii) in the case of an obligation purchased at a discount by adding the product thus obtained to the purchase price.

Section 509. Deficiencies and Surpluses in Funds and Accounts. For purposes of this Section 509, (a) a "deficiency" shall mean, in the case of a Series Reserve Account, that the amount on deposit therein is less than the Series Reserve Account Requirement (but only after the Bond Year in which the amount on deposit therein first equals the Series Reserve Account Requirement), and (b) a "surplus" shall mean in the case of a Series Reserve Account, that the amount on deposit therein is in excess of the Series Reserve Account Requirement.

At the time of any withdrawal from a Series Reserve Account that results in a deficiency therein, the Trustee shall promptly notify the District of the amount of any such deficiency and the Trustee shall withdraw the amount of such deficiency from the related Series Revenue Account and, if amounts on deposit therein are insufficient therefor, the District shall pay the amount of such deficiency to the Trustee, for deposit in such Series Reserve Account, from the first legally available sources of the District.

The Trustee, as of the close of business on the last Business Day in each Bond Year, after taking into account all payments and transfers made as of such date, shall compute, in the manner set forth in Section 508(d), the value of the Series Reserve Account and shall promptly notify the District of the amount of any deficiency or surplus as of such date in such Series Reserve Account. The District shall immediately pay the amount of any deficiency to the Trustee, for deposit in the Series Reserve Account, from any legally available sources of the District. The Trustee, as soon as practicable after such computation, shall deposit any surplus, at the direction of an Authorized Officer, to the credit of the Series Revenue Account, or as otherwise provided in the related Supplemental Indenture.

Section 510. Investment Income. Unless otherwise provided in a Supplemental Indenture, earnings on Investments in a Series Acquisition and Construction Account, a Series Interest Account, a Series Capitalized Interest Account and a Series Revenue Account shall be retained, as realized, to the credit of such Account and used for the purpose of such Account. Unless otherwise provided in a Supplemental Indenture, earnings on investments in the Funds and Accounts other than a Series Reserve Account and other than as set forth above shall be deposited, as realized, to the credit of such Series Revenue Account and used for the purpose of such Account.

Earnings on investments in a Series Reserve Account shall, unless otherwise provided in a Supplemental Indenture, be disposed of as follows:

(a) if there was no deficiency (as defined in Section 509 above) in the Series Reserve Account as of the most recent date on which amounts on deposit in the Series Reserve Account were valued by the Trustee, and if no withdrawals have been made from the Series Reserve Account since such date, then earnings on investments in the Series Reserve Account shall be deposited to the Series Revenue Account; or

(b) if there was a deficiency (as defined in Section 509 above) in the Series Reserve Account as of the most recent date on which amounts on deposit in the Series Reserve Account were valued by the Trustee, or if after such date withdrawals have been made from the Series Reserve Account and have created such a deficiency, then earnings on investments in the Series Reserve Account shall be retained in the Series Reserve Account until the amount on deposit therein equals the Series Reserve Account Requirement and thereafter shall be deposited to the Series Revenue Account.

Section 511. Cancellation of Bonds. All Bonds paid, redeemed or purchased, either at or before maturity, shall be canceled upon the payment, redemption or purchase of such Bonds. All Bonds canceled under any of the provisions of this Master Indenture shall be destroyed by the Paying Agent, which shall upon request of the District execute a certificate in duplicate describing the Bonds so destroyed. One executed certificate shall be filed with the Trustee and the other executed certificate shall be retained by the Paying Agent.

ARTICLE VI CONCERNING THE TRUSTEE

Section 601. Acceptance of Trust. The Trustee accepts and agrees to execute the trusts hereby created, but only upon the additional terms set forth in this Article VI, to all of which the parties hereto and the Owners agree. The Trustee shall have only those duties expressly set forth herein, and no duties shall be implied against the Trustee.

Section 602. No Responsibility for Recitals. The recitals, statements and representations in this Master Indenture, in any Supplemental Indenture or in the Bonds, save only the Trustee's authentication certificate, if any, upon the Bonds, have been made by the District and not by the Trustee, and the Trustee shall be under no responsibility for the correctness thereof.

Section 603. Trustee May Act Through Agents; Answerable Only for Willful Misconduct or Gross Negligence. The Trustee may execute any powers hereunder and perform any duties required of it through attorneys, agents, officers or employees, and shall be entitled to advice of counsel concerning all questions hereunder, and the Trustee shall not be answerable for the default or misconduct of any attorney, agent or employee selected by it with reasonable care. In performance of its duties hereunder, the Trustee may rely on the advice of counsel and shall not

be held liable for actions taken in reliance on the advice of counsel. The Trustee shall not be answerable for the exercise of any discretion or power under this Master Indenture or any Supplemental Indenture nor for anything whatsoever in connection with the trust hereunder, except only its own gross negligence or willful misconduct.

Section 604. Compensation and Indemnity. The District shall pay the Trustee reasonable compensation for its services hereunder, and also all its reasonable expenses and disbursements, including the reasonable fees and expenses of Trustee's counsel, and to the extent permitted under State law shall indemnify the Trustee and hold the Trustee harmless against any liabilities which it may incur in the exercise and performance of its powers and duties hereunder except with respect to its own negligence or misconduct. The Trustee shall have no duty in connection with its responsibilities hereunder to advance its own funds nor shall the Trustee have any duty to take any action hereunder without first having received indemnification satisfactory to it. If the District defaults in respect of the foregoing obligations, the Trustee may deduct the amount owing to it from any moneys received or held by the Trustee under this Master Indenture or any Supplemental Indenture other than moneys from a Credit Facility or Liquidity Facility. This Section 604 shall survive termination of this Master Indenture and any Supplemental Indenture, and as to any Trustee, its resignation or removal thereof. As security for the foregoing, the District hereby grants to the Trustee a security interest in and to the amounts on deposit in all Series Funds and Accounts (other than the Rebate Fund) thereby, in effect, granting the Trustee a first charge against these moneys following an Event of Default for its fees and expenses (including legal counsel and default administration costs and expenses), subordinate and inferior to the security interest granted to the Owners of the Bonds from time to time secured thereby, but nevertheless payable in the order of priority as set forth in Section 905(a) upon the occurrence of an Event of Default.

Section 605. No Duty to Renew Insurance. The Trustee shall be under no duty to effect or to renew any insurance policy nor shall it incur any liability for the failure of the District to require or effect or renew insurance or to report or file claims of loss thereunder.

Section 606. Notice of Default; Right to Investigate. The Trustee shall give written notice, as soon as practicable, by first-class mail to registered Owners of Bonds of all defaults of which the Trustee has actual knowledge, unless such defaults have been remedied (the term "defaults" for purposes of this Section 606 and Section 607 being defined to include the events specified as "Events of Default" in Section 902 hereof, but not including any notice or periods of grace provided for therein) or if the Trustee, based upon the advice of counsel upon which the Trustee is entitled to rely, determines that the giving of such notice is not in the best interests of the Owners of the Bonds. The Trustee will be deemed to have actual knowledge of any payment default under this Master Indenture or under any Supplemental Indenture and after receipt of written notice thereof by a Credit Facility issuer or Liquidity Facility issuer

of a default under its respective reimbursement agreement, but shall not be deemed to have actual knowledge of any other default unless notified in writing of such default by the Owners of at least twenty-five percent (25%) in aggregate principal amount of the Bonds then Outstanding and affected by such default. The Trustee may, however, at any time require of the District full information as to the performance of any covenant hereunder; and if information satisfactory to it is not forthcoming, the Trustee may make or cause to be made, at the expense of the District, an investigation into the affairs of the District.

Section 607. Obligation to Act on Default. Before taking any action under this Master Indenture or any Supplemental Indenture in respect of an Event of Default, the Trustee may require that a satisfactory indemnity bond be furnished for the reimbursement of all expenses to which it may be put and to protect it against all liability, except liability resulting from its own gross negligence or willful misconduct in connection with any such action.

Section 608. Reliance by Trustee. The Trustee may act on any requisition, resolution, notice, telegram, request, consent, waiver, opinion, certificate, statement, affidavit, voucher, bond, or other paper or document or telephone message which it in good faith believes to be genuine and to have been passed, signed or given by the proper persons or to have been prepared and furnished pursuant to any of the provisions of this Master Indenture or any Supplemental Indenture, and the Trustee shall be under no duty to make any investigation as to any statement contained in any such instrument, but may accept the same as conclusive evidence of the accuracy of such statement.

Section 609. Trustee May Deal in Bonds. The Trustee may in good faith buy, sell, own, hold and deal in any of the Bonds and may join in any action which any Owners may be entitled to take with like effect as if the Trustee were not a party to this Master Indenture or any Supplemental Indenture. The Trustee may also engage in or be interested in any financial or other transaction with the District.

Section 610. Construction of Ambiguous Provision. The Trustee may construe any ambiguous or inconsistent provisions of this Master Indenture or any Supplemental Indenture and any construction by the Trustee shall be binding upon the Owners. The Trustee shall give prompt written notice to the District of any intention to make such construal.

Section 611. Resignation of Trustee. The Trustee may resign and be discharged of the trusts created by this Master Indenture by written resignation filed with the Secretary of the District not less than sixty (60) days before the date when such resignation is to take effect; provided that notice of such resignation shall be sent by first-class mail to each Owner as its name and address appears on the Bond Register and to any Paying Agent, Bond Registrar, any Credit Facility issuer and any Liquidity Facility issuer, at least sixty (60) days before the resignation is to take

effect. Such resignation shall take effect on the day specified in the Trustee's notice of resignation unless a successor Trustee is previously appointed, in which event the resignation shall take effect immediately on the appointment of such successor; provided, however, that notwithstanding the foregoing such resignation shall not take effect until a successor Trustee has been appointed. If a successor Trustee has not been appointed within sixty (60) days after the Trustee has given its notice of resignation, the Trustee may petition any court of competent jurisdiction for the appointment of a temporary successor Trustee to serve as Trustee until a successor Trustee has been duly appointed.

Section 612. Removal of Trustee. Any Trustee hereunder may be removed at any time by an instrument appointing a successor to the Trustee so removed, upon application of the District; provided, however, that if an Event of Default has occurred hereunder and is continuing with respect to a Series of Bonds, then the Trustee hereunder may be removed only by an instrument appointing a successor to the Trustee so removed executed by the Majority Owners of the Series of Bonds as to which such Event of Default exists and filed with the Trustee and the District.

The Trustee may also be removed at any time for any breach of trust or for acting or proceeding in violation of, or for failing to act or proceed in accordance with, any provision of this Master Indenture or any Supplemental Indenture with respect to the duties and obligations of the Trustee, by any court of competent jurisdiction upon the application of the District; provided that no Event of Default has occurred hereunder and is continuing, or upon the application of the Owners of not less than twenty percent (20%) in aggregate principal amount of the Bonds then Outstanding.

Section 613. Appointment of Successor Trustee. If the Trustee or any successor Trustee resigns or is removed or dissolved, or if its property or business is taken under the control of any state or federal court or administrative body, a vacancy shall forthwith exist in the office of the Trustee, and the District shall appoint a successor and shall mail notice of such appointment, including the name and address of the applicable corporate trust office of the successor Trustee, by first-class mail to each Owner as its name and address appears on the Bond Register, and to the Paying Agent, Bond Registrar, any Credit Facility issuer and any Liquidity Facility issuer; provided, however, that the District shall not appoint a successor Trustee if an Event of Default has occurred and is continuing, unless the District shall have received the prior written consent, which consent shall not be unreasonably withheld, of any Credit Facility issuer and any Liquidity Facility issuer, to the appointment of such successor Trustee. If an Event of Default has occurred hereunder and is continuing and the Trustee or any successor Trustee resigns or is removed or dissolved, or if its property or business is taken under the control of any state or federal court or administrative body, a vacancy shall forthwith exist in the office of the Trustee, and a successor may be appointed by any court of competent jurisdiction upon the application of the Owners of not less than twenty percent (20%) in aggregate principal

amount of the Bonds then Outstanding and such successor Trustee shall mail notice of its appointment, including the name and address of the applicable corporate trust office of the successor Trustee, by first-class mail to each Owner as its name and address appears on the Bond Registrar, and to the Paying Agent, Bond Registrar, any Credit Facility issuer and any Liquidity Facility issuer.

Section 614. Qualification of Successor Trustee. A successor Trustee shall be a national bank with trust powers or a bank or trust company with trust powers, having a combined net capital and surplus of at least \$50,000,000.

Section 615. Instruments of Succession. Except as provided in Section 616 hereof, any successor Trustee shall execute, acknowledge and deliver to the District an instrument accepting such appointment hereunder, and thereupon such successor Trustee, without any further act, deed, or conveyance, shall become fully vested with all the estates, properties, rights, powers, trusts, duties and obligations of its predecessor in trust hereunder, with like effect as if originally named Trustee herein, except for the predecessor's rights under Section 604 hereof. After withholding from the funds on hand any amounts owed to itself hereunder, the Trustee ceasing to act hereunder shall pay over to the successor Trustee all moneys held by it hereunder; and the Trustee ceasing to act and the District shall execute and deliver an instrument or instruments transferring to the successor Trustee all the estates, properties, rights, powers and trusts hereunder of the Trustee ceasing to act except for the rights granted under Section 604 hereof. The successor Trustee shall mail notice of its appointment, including the name and address of the applicable corporate trust office of the successor Trustee, by first-class mail to each Owner as its name and address appears on the Bond Registrar, and to the Paying Agent, Bond Registrar, any Credit Facility issuer and any Liquidity Facility issuer.

Section 616. Merger of Trustee. Any corporation into which any Trustee hereunder may be merged or with which it may be consolidated or into which all or substantially all of its corporate trust assets shall be sold or its operations conveyed, or any corporation resulting from any merger or consolidation to which any Trustee hereunder shall be a party, shall be the successor Trustee under this Master Indenture, without the execution or filing of any paper or any further act on the part of the parties thereto, anything herein to the contrary notwithstanding; provided, however, that any such successor corporation continuing to act as Trustee hereunder shall meet the requirements of Section 614 hereof, and if such corporation does not meet the aforesaid requirements, a successor Trustee shall be appointed pursuant to this Article VI.

Section 617. Resignation of Paying Agent or Bond Registrar. The Paying Agent or Bond Registrar may resign and be discharged of the duties created by this Master Indenture by executing an instrument in writing resigning such duties and specifying the date when such resignation shall take effect, and filing the same with the District and the Trustee not less than sixty (60) days before the date specified

in such instrument when such resignation shall take effect, and by giving written notice of such resignation mailed not less than sixty (60) days prior to such resignation date to each Owner as its name and address appear on the registration books of the District maintained by the Bond Registrar. Such resignation shall take effect on the date specified in such notice, unless a successor Paying Agent or Bond Registrar is previously appointed in which event such resignation shall take effect immediately upon the appointment of such successor Paying Agent or Bond Registrar. If a successor Paying Agent or Bond Registrar shall not have been appointed within a period of sixty (60) days following the giving of notice, then the Trustee may appoint a successor Paying Agent or Bond Registrar as provided in Section 619 hereof.

Section 618. Removal of Paying Agent or Bond Registrar. The Paying Agent or Bond Registrar may be removed at any time prior to any Event of Default by the District by filing with the Paying Agent or Bond Registrar to be removed and the Trustee, an instrument or instruments in writing executed by an Authorized Officer appointing a successor. Such removal shall be effective thirty (30) days after delivery of the instrument (or such longer period as may be set forth in such instrument); provided, however, that no such removal shall be effective until the successor Paying Agent or Bond Registrar appointed hereunder shall execute, acknowledge and deliver to the District an instrument accepting such appointment hereunder.

Section 619. Appointment of Successor Paying Agent or Bond Registrar. In case at any time the Paying Agent or Bond Registrar shall be removed, or be dissolved, or if its property or affairs shall be taken under the control of any state or federal court or administrative body because of insolvency or bankruptcy, or for any other reason, then a vacancy shall forthwith and ipso facto exist in the office of the Paying Agent or Bond Registrar, as the case may be, and a successor shall be appointed by the District; and in case at any time the Paying Agent or Bond Registrar shall resign, then a successor shall be appointed by the District. Upon any such appointment, the District shall give written notice of such appointment to the predecessor Paying Agent or Bond Registrar, the successor Paying Agent or Bond Registrar, the Trustee and all Owners. Any new Paying Agent or Bond Registrar so appointed shall immediately and without further act supersede the predecessor Paying Agent or Bond Registrar.

Section 620. Qualifications of Successor Paying Agent or Bond Registrar. Every successor Paying Agent or Bond Registrar shall (a) be a commercial bank or trust company duly organized under the laws of the United States or any state or territory thereof, authorized by law to perform all the duties imposed upon it by this Master Indenture, and capable of meeting its obligations hereunder, and (b) have a combined net capital and surplus of at least \$50,000,000.

Section 621. Acceptance of Duties by Successor Paying Agent or Bond Registrar. Except as provided in Section 622 hereof, any successor Paying Agent or Bond Registrar appointed hereunder shall execute, acknowledge and deliver to the District an instrument accepting such appointment hereunder, and thereupon such successor Paying Agent or Bond Registrar, without any further act, deed or conveyance, shall become duly vested with all the estates property, rights, powers, duties and obligations of its predecessor hereunder, with like effect as if originally named Paying Agent or Bond Registrar herein. Upon request of such Paying Agent or Bond Registrar, such predecessor Paying Agent or Bond Registrar and the District shall execute and deliver an instrument transferring to such successor Paying Agent or Bond Registrar all the estates, property, rights and powers hereunder of such predecessor Paying Agent or Bond Registrar and such predecessor Paying Agent or Bond Registrar shall pay over and deliver to the successor Paying Agent or Bond Registrar all moneys and other assets at the time held by it hereunder.

Section 622. Successor by Merger or Consolidation. Any corporation into which any Paying Agent or Bond Registrar hereunder may be merged or converted or with which it may be consolidated or into which substantially all of its corporate trust assets shall be sold or otherwise conveyed, or any corporation resulting from any merger or consolidation to which any Paying Agent or Bond Registrar hereunder shall be a party, shall be the successor Paying Agent or Bond Registrar under this Master Indenture without the execution or filing of any paper or any further act on the part of the parties hereto, anything in this Master Indenture to the contrary notwithstanding.

Section 623. Brokerage Statements. The District acknowledges that to the extent regulations of the Comptroller of the Currency or other applicable regulatory entity grant the District the right to receive individual confirmations of security transactions at no additional cost, as they occur, the District specifically waives receipt of such confirmations to the extent permitted by law. The Trustee will furnish the District periodic cash transaction statements that include detail for all investment transactions made by the Trustee hereunder.

Section 624. Patriot Act Requirements of the Trustee. To help the government fight the funding of terrorism and money laundering activities, federal law requires all financial institutions to obtain, verify, and record information that identifies each person who opens an account. For a non-individual person such as a business entity, a charity, a trust, or other legal entity, the Trustee will ask for documentation to verify such non-individual person's formation and existence as a legal entity. The Trustee may also ask to see financial statements, licenses, identification and authorization documents from individuals claiming authority to represent the entity or other relevant documentation.

Section 625. Public Records Laws. The Trustee understands and agrees that all documents of any kind provided to the District in connection with this

Indenture may be public records, and, accordingly, the Trustee agrees to comply with all applicable provisions of Florida law (if any) in handling such records, including but not limited to Section 119.0701, Florida Statutes.

IF THE TRUSTEE HAS QUESTIONS REGARDING THE APPLICATION OF CHAPTER 119, FLORIDA STATUTES, TO THE TRUSTEE'S DUTY TO PROVIDE PUBLIC RECORDS RELATING TO THIS INDENTURE, CONTACT THE CUSTODIAN OF PUBLIC RECORDS AT (877) 276-0889, GILLYARDD@WHHASSOCIATES.COM AND 2300 GLADES ROAD, SUITE 410W, BOCA RATON, FLORIDA 33431.

ARTICLE VII FUNDS CONSTITUTE TRUST FUNDS

Section 701. Trust Funds. Subject to the provisions of Section 604 and Section 905(a) hereof, all amounts on deposit in Funds or Accounts for the benefit of a Series of Bonds shall:

(a) be used only for the purposes and in the manner provided herein and in the Supplemental Indenture relating to such Series of Bonds and, pending such application, be held by the Trustee in trust for the benefit of the Owners of such Series of Bonds;

(b) be irrevocably pledged to the payment of such Series of Bonds, except for amounts on deposit in the Series Rebate Account in the Rebate Fund;

(c) be held and accounted for separate and apart from all other Funds and Accounts, including Accounts of other Series of Bonds, and other funds and accounts of the Trustee and the District;

(d) until applied for the purposes provided herein, be subject to a first lien in favor of the Owners of such Series of Bonds and any parity obligations to issuers of Credit Facilities or Liquidity Facilities with respect to such Series of Bonds, which lien is hereby created, prior and superior to all other liens now existing or hereafter created, and, to a second lien in favor of the Trustee, as security for the reasonable compensation for the services of the Trustee hereunder, and also all its reasonable expenses and disbursements, including the reasonable fees and expenses of Trustee's counsel, subordinate and inferior to the security interest granted to the Owners of such Series of Bonds and any parity obligations to issuers of Credit Facilities or Liquidity Facilities with respect to such Series of Bonds, but nevertheless payable in the order of priority as set forth in Section 905(a) or Section 905(b) hereof upon the occurrence of an Event of Default; and

(e) shall not be subject to lien or attachment by any creditor of the Trustee or any creditor of the District or any other Series of Bonds other than the Owners of

such Series of Bonds and the issuers of Credit Facilities or Liquidity Facilities with respect to such Series of Bonds.

ARTICLE VIII COVENANTS AND AGREEMENTS OF THE DISTRICT

Section 801. Payment of Bonds. The District shall duly and punctually pay or cause to be paid, but only from the Series Trust Estate with respect to each Series of Bonds, Debt Service on the dates, at the places, and in the amounts stated herein, in any Supplemental Indenture, and in the Bonds of such Series.

Section 802. Extension of Payment of Bonds. Except as provided in Section 901 hereof, the District shall not directly or indirectly extend the time for payment of the interest on any Bonds. The time for payment of Bonds of any Series shall be the time prescribed in the Supplemental Indenture relating to such Series of Bonds.

Section 803. Further Assurance. At any and all times the District shall, so far as it may be authorized by law, pass, make, do, execute, acknowledge and deliver, all and every such further resolutions, acts, deeds, conveyances, assignments, transfers and assurances as may be necessary or desirable for the better assuring, conveying, granting, assigning and confirming all and singular the rights, moneys, securities and funds hereby pledged or assigned, or intended so to be, or which the District may become bound to pledge or assign after the date of execution of this Master Indenture.

Section 804. Power to Issue Bonds and Create a Lien. The District hereby represents to the Trustee and to the Owners that it is and will be duly authorized under all applicable laws to issue the Bonds of each Series, to execute this Master Indenture, to adopt Supplemental Indentures, and to pledge its moneys, securities and funds in the manner and to the extent provided herein. Except as provided herein, the District hereby represents that such moneys, securities and funds of the District are and will be free and clear of any pledge, lien, charge or encumbrance thereon and all action on the part of the District to that end has been and will be duly and validly taken. The Bonds of each Series, this Master Indenture and any Supplemental Indenture are and will be the valid and legally enforceable obligations of the District, enforceable in accordance with their terms except to the extent that enforcement thereof may be subject to bankruptcy and other similar laws affecting creditors' rights generally. The District shall at all times, to the extent permitted by law, defend, preserve and protect the pledge and lien created by this Master Indenture and all the rights of the Owners hereunder against all claims and demands of all other persons whomsoever.

Section 805. Power to Undertake Series Projects and to Collect Pledged Revenues. The District has or will have upon the date of issuance of each

Series of Bonds, and will have so long as any Bonds are Outstanding, good right and lawful power: (a) to undertake the Series Projects, or it will take such action on its part required which it deems reasonable in order to obtain licenses, orders, permits or other authorizations, if any, from any agency or regulatory body having lawful jurisdiction which must be obtained in order to undertake such Series Project; and (b) to fix, levy and collect or cause to be collected any and all Pledged Revenues.

Section 806. Sale of Series Projects. The District covenants that, until such time as there are no Bonds of a Series Outstanding, it will not sell, lease or otherwise dispose of or encumber the related Series Project or any part thereof other than as provided herein. The District may, however, from time to time, sell any machinery, fixtures, apparatus, tools, instruments, or other movable property acquired by the District in connection with a Series Project, or any materials used in connection therewith, if the District shall determine that such articles are no longer needed or are no longer useful in connection with the acquisition, construction, operation or maintenance of a Series Project, and the proceeds thereof may be applied to the replacement of the properties so sold or disposed of and, if not so applied, shall be deposited to the credit of the related Series Acquisition and Construction Account or, after the Date of Completion of the Series Project, shall be applied as provided in the corresponding Supplemental Indenture. The District may from time to time sell or lease such other property forming part of a Series Project which it may determine is not needed or serves no useful purpose in connection with the maintenance and operation of such Series Project, if the Consulting Engineer shall in writing approve such sale or lease, and the proceeds of any such sale shall be disposed of as hereinabove provided for the proceeds of the sale or disposal of movable property. The proceeds of any lease as described above shall be applied as provided in the corresponding Supplemental Indenture.

Notwithstanding the foregoing, the District may: (a) dispose of all or any part of a Series Project, other than a Series Project the revenues to be derived from the operation of which are pledged to a Series of Bonds, by gift or dedication thereof to any unit of local government, or to the State or any agency or instrumentality of either of the foregoing or the United States Government; and/or (b) impose, declare or grant title to or interests in the Series Project or a portion or portions thereof in order to create ingress and egress rights and public and private utility easements as the District may deem necessary or desirable for the development, use and occupancy of the property within the District; and/or (c) impose or declare covenants, conditions and restrictions pertaining to the use, occupancy and operation of the Series Projects.

Section 807. Completion and Maintenance of Series Projects. The District shall complete the acquisition and construction of a Series Project with all practical dispatch and in a sound and economical manner. So long as any Series Project is owned by the District, the District shall maintain, preserve and keep the same or cause the same to be maintained, preserved and kept, with the appurtenances and every part and parcel thereof, in good repair, working order and

condition, and shall from time to time make, or cause to be made, all necessary and proper repairs, replacements and renewals so that at all times the operation thereof may be properly and advantageously conducted.

Section 808. Accounts and Reports.

(a) **Annual Report.** The District shall, within thirty (30) days of receipt and approval by the District, so long as any Bonds are Outstanding, deliver to each Requesting Owner (hereinafter defined), and otherwise as provided by law, a copy of its annual audit for such year, accompanied by an Accountant's Certificate, including (i) statements in reasonable detail of its financial condition as of the end of such Fiscal Year and income and expenses for such Fiscal Year, and (ii) statements of all receipts and disbursements of the Pledged Revenues of each Series of Bonds (unless the Pledged Revenues of such Series are remitted directly to the Trustee). The Trustee shall, within ninety (90) days after the close of each Fiscal Year so long as any Bonds are Outstanding, file with the District a summary with respect to each Fund and Account of the deposits thereto and disbursements therefrom during such Fiscal Year and the amounts held therein at the end of such Fiscal Year, or at the option of the Trustee, such summary can be made on a monthly basis. For purposes of the foregoing, the term "Requesting Owner" shall mean the Owner (or Beneficial Owner in the case of Bonds held in book-entry form) of more than \$1,000,000 aggregate principal amount of any Series of Bonds who requests such information in writing to the District.

(b) **No Default Certificate.** The District shall file with the Trustee, so long as any Bonds are Outstanding, a certificate of an Authorized Officer upon the occurrence of an Event of Default as described in Section 902(h) hereof, such certificate to contain a description of the nature of such Event of Default and actions taken or to be taken to remedy such Event of Default.

(c) **Inspection.** The reports, statements and other documents required to be furnished by the District to the Trustee and by the Trustee to the District pursuant to any provisions hereof shall be available for inspection by any Owner at the designated office of the District upon the giving of at least five (5) days advance written notice to the District.

(d) **Reports Pursuant to Uniform Special District Accountability Act of 1989.** The District covenants and agrees that it will comply with the provisions of Chapter 189.01 et seq., Florida Statutes, the Uniform Special District Accountability Act of 1989, to the extent applicable to the District, including any reporting requirements contained therein which are applicable to the District. The District may contract with a service provider selected by the District to ensure such compliance.

Section 809. Arbitrage and Other Tax Covenants. The District hereby covenants that it will not take any action, and will not fail to take any action, which action or failure would cause any Tax-Exempt Bonds to become "arbitrage bonds" as defined in Section 148 of the Code. The District further covenants that it will take all such actions after delivery of any Tax-Exempt Bonds as may be required in order for interest on such Tax-Exempt Bonds to remain excludable from gross income (as defined in Section 61 of the Code) of the Owners. Without limiting the generality of the foregoing, the District hereby covenants that it will to the extent not remitted by the Trustee from funds held in the Rebate Account, remit to the United States the Rebate Amount at the time and place required by this Master Indenture, any Supplemental Indenture, and the Tax Regulatory Covenants.

Section 810. Enforcement of Payment of Assessments. The District will assess, levy, collect or cause to be collected and enforce the payment of Assessments, Benefit Special Assessments, and/or any other sources which constitute Pledged Revenues for the payment of any Series of Bonds in the manner prescribed by this Master Indenture, any Supplemental Indenture and all resolutions, ordinances or laws thereunto appertaining at times and in amounts as shall be necessary in order to pay, when due, the principal of and interest on the Series of Bonds to which such Pledged Revenues are pledged, and to pay or cause to be paid the proceeds of such Assessments, Benefit Special Assessments, and/or any other sources as received to the Trustee in accordance with the provisions hereof.

Section 811. Method of Collection of Assessments and Benefit Special Assessments. The District shall levy and collect Assessments and Benefit Special Assessments in accordance with applicable State law.

Section 812. Delinquent Assessments. If the owner of any lot or parcel of land shall be delinquent in the payment of any Assessment or Benefit Special Assessment, pledged to a Series of Bonds, then such Assessment or Benefit Special Assessment shall be enforced in accordance with the provisions of Chapters 170 and/or 197, Florida Statutes, including but not limited to the sale of tax certificates and tax deeds as regards such Delinquent Assessment. In the event the provisions of Chapter 197, Florida Statutes, are inapplicable or unavailable, or in the event that an Assessment or Benefit Special Assessment was directly collected by the District, as permitted by a Supplemental Indenture, then upon the delinquency of any such Assessment or Benefit Special Assessment, the District either on its own behalf, or through the actions of the Trustee may, and shall, if so directed in writing by the Majority Owners of the Bonds of such Series then Outstanding, declare the entire unpaid balance of such Assessment or Benefit Special Assessment, to be in default and, at its own expense, cause such delinquent property to be foreclosed in the same method now or hereafter provided by law for the foreclosure of mortgages on real estate, or pursuant to the provisions of Chapters 170 and 173, and Section 190.026, Florida Statutes, or otherwise as provided by law. The District further covenants to furnish, at its expense, to any Owner of Bonds of the related Series so requesting,

sixty (60) days after the due date of each annual installment, a list of all Delinquent Assessments together with a copy of the District's annual audit (if available), and a list of foreclosure actions currently in progress and the current status of such Delinquent Assessments.

Section 813. Deposit of Proceeds from Sale of Tax Certificates. If any tax certificates relating to Delinquent Assessments which are pledged to a Series of Bonds are sold by the Tax Collector pursuant to the provisions of Section 197.432, Florida Statutes, or if any such tax certificates are not sold but are later redeemed, the proceeds of such sale or redemption (to the extent that such proceeds relate to the Delinquent Assessments), less any commission or other charges retained by the Tax Collector, shall, if paid by the Tax Collector to the District, be paid by the District to the Trustee not later than five (5) Business Days following receipt of such proceeds by the District and shall be deposited by the Trustee to the credit of the related Series Revenue Account.

Section 814. Sale of Tax Deed or Foreclosure of Assessment or Benefit Special Assessment Lien. If any property shall be offered for sale for the nonpayment of any Assessment or Benefit Special Assessment, which is pledged to a Series of Bonds, and no person or persons shall purchase such property for an amount less than or equal to the full amount due on the Assessments or Benefit Special Assessments (principal, interest, penalties and costs, plus attorneys' fees, if any), the property may then be purchased by the District for an amount equal to the balance due on the Assessments or Benefit Special Assessments (principal, interest, penalties and costs, plus attorneys' fees, if any), from any legally available funds of the District and the District shall receive in its corporate name or in the name of a special purpose entity title to the property for the benefit of the Owners of the Series of Bonds to which such Assessments or Benefit Special Assessments were pledged; provided that the Trustee shall have the right, acting at the direction of the Majority Owners of the applicable Series of Bonds secured by such Assessments or Benefit Special Assessments, but shall not be obligated, to direct the District with respect to any action taken pursuant to this paragraph. The District, either through its own actions, or actions caused to be taken through the Trustee, shall have the power to lease or sell such property, and deposit all of the net proceeds of any such lease or sale into the related Series Revenue Account. Not less than ten (10) days prior to the filing of any foreclosure action as herein provided, the District shall cause written notice thereof to be mailed to any designated agents of the Owners of the related Series of Bonds. Not less than thirty (30) days prior to the proposed sale of any lot or tract of land acquired by foreclosure by the District, it shall give written notice thereof to such representatives. The District, either through its own actions, or actions caused to be taken through the Trustee, agrees that it shall be required to take the measures provided by law for the listing for sale of property acquired by it as trustee for the benefit of the Owners of the related Series of Bonds within sixty (60) days after the receipt of the request therefor signed by the Trustee or the Majority Owners of the Bonds of such Series then Outstanding.

Section 815. Other Obligations Payable from Assessments or Benefit Special Assessments. The District will not issue or incur any obligations payable from the proceeds of Assessments or Benefit Special Assessments securing a Series of Bonds nor voluntarily create or cause to be created any debt, lien, pledge, assignment, encumbrance or other charge upon such Assessments or Benefit Special Assessments other than the lien of any Subordinate Debt except for fees, commissions, costs, and other charges payable to the Property Appraiser or to the Tax Collector pursuant to State law.

Section 816. Re-Assessments. If any Assessment or Benefit Special Assessment shall be either in whole or in part annulled, vacated or set aside by the judgment of any court, or the District shall be satisfied that any such Assessment or Benefit Special Assessment is so irregular or defective that it cannot be enforced or collected, or if the District shall have omitted to make such Assessment or Benefit Special Assessment when it might have done so, the District shall either: (a) take all necessary steps to cause a new Assessment or Benefit Special Assessment to be made for the whole or any part of such improvement or against any property benefited by such improvement; or (b) in its sole discretion, make up the amount of such Assessment or Benefit Special Assessment from legally available moneys, which moneys shall be deposited into the related Series Revenue Account. In case any such subsequent Assessment or Benefit Special Assessment shall also be annulled, the District shall obtain and make other Assessments or Benefit Special Assessments until a valid Assessment or Benefit Special Assessment shall be made.

Section 817. General. The District shall do and perform, or cause to be done and performed, all acts and things required to be done or performed by or on behalf of the District under law and this Master Indenture, in accordance with the terms of such provisions.

Upon the date of issuance of each Series of Bonds, all conditions, acts and things required by law and this Master Indenture and any Supplemental Indenture to exist, to have happened and to have been performed precedent to and in the issuance of such Series of Bonds shall exist, have happened and have been performed and upon issuance, such Series of Bonds shall be within every debt and other limit prescribed by the laws of the State applicable to the District.

The District shall not enter into any contract or take any action by which the rights of the Trustee or the Owners may be impaired and shall, from time to time, execute and deliver such further instruments and take such further action as may be required to carry out the purposes of this Master Indenture and any Supplemental Indenture. For so long as any Bonds are Outstanding hereunder, unless otherwise provided by the Act, the District shall maintain its corporate existence as a local unit of special purpose government under the Act and shall provide for or otherwise require all Series Projects, and all parts thereof owned by the District to be (a) continuously operated, repaired, improved and maintained as shall be necessary to

provide adequate service to the lands benefited thereby, and (b) in compliance with all valid and applicable laws, acts, rules, regulations, permits, orders, requirements and directions of any competent public authority.

Section 818. Continuing Disclosure. The District covenants and agrees that it will comply with and carry out all of the provisions of any Continuing Disclosure Agreement. Notwithstanding any other provision of this Master Indenture or any Supplemental Indenture, failure of the District or any other obligated person to comply with any Continuing Disclosure Agreement shall not be considered an Event of Default hereunder; however, the Trustee may (and, at the request of any participating underwriter or the Owners of at least twenty-five percent (25%) aggregate principal amount of Bonds of a Series then Outstanding and receipt of indemnity to its satisfaction, shall) or any Owner or Beneficial Owner of the Bonds of a Series then Outstanding may take such actions as may be necessary and appropriate, including seeking specific performance by court order, to cause the District to comply with its obligations under this Section 818. For purposes of this Section, "Beneficial Owner" means any person which (a) has the power, directly or indirectly, to vote or consent with respect to, or to dispose of ownership of, any Bonds (including persons holding Bonds through nominees, depositories or other intermediaries), or (b) is treated as the owner of any Bonds for federal income tax purposes.

ARTICLE IX EVENTS OF DEFAULT AND REMEDIES

Section 901. Extension of Interest Payment. If the time for payment of interest of a Bond of any Series shall be extended, whether or not such extension be by or with the consent of the District, such interest so extended shall not be entitled in case of default hereunder to the benefit or security of this Master Indenture unless the aggregate principal amount of such Bonds then Outstanding and of all accrued interest the time for payment of which shall not have been extended, shall have previously been paid in full.

Section 902. Events of Default. Each of the following events is hereby declared an Event of Default with respect to a Series of Bonds, but no other Series of Bonds unless otherwise provided in the Supplemental Indenture relating to such Series:

(a) Any payment of Debt Service on such Series of Bonds is not made when due;

(b) The District shall for any reason be rendered incapable of fulfilling its obligations hereunder or under the Supplemental Indenture relating to such Series of Bonds;

(c) The District admits in writing its inability to pay its debts generally as they become due, or files a petition in bankruptcy or makes an assignment for the benefit of its creditors or consents to the appointment of a receiver or trustee for itself or for the whole or any part of the related Series Project;

(d) The District is adjudged insolvent by a court of competent jurisdiction, or is adjudged bankrupt on a petition in bankruptcy filed against the District, or an order, judgment or decree be entered by any court of competent jurisdiction appointing, without the consent of the District, a receiver or trustee of the District or of the whole or any part of its property and if the aforesaid adjudications, orders, judgments or decrees shall not be vacated or set aside or stayed within ninety (90) days from the date of entry thereof;

(e) The District shall file a petition or answer seeking reorganization or any arrangement under the federal bankruptcy laws or any other applicable law or statute of the United States of America or any state thereof;

(f) Under the provisions of any other law for the relief or aid of debtors, any court of competent jurisdiction shall assume custody or control of the District's assets or any part thereof, and such custody or control shall not be terminated within ninety (90) days from the date of assumption of such custody or control;

(g) Any portion of the Assessments or Benefit Special Assessments pledged to a Series of Bonds shall have become Delinquent Assessments and, as the result thereof, the Indenture provides for the Trustee to withdraw funds in an amount greater than twenty-five percent (25%) of the amount on deposit in a Series Reserve Account to pay Debt Service on the corresponding Series of Bonds (regardless of whether the Trustee does or does not, per the direction of the Majority Owners, actually withdraw such funds from the Series Reserve Account to pay Debt Service on the corresponding Series of Bonds);

(h) The District shall default in the due and punctual performance of any of the material covenants, conditions, agreements and provisions contained in the Bonds of such Series or in this Master Indenture or in the Supplemental Indenture relating to such Series of Bonds on the part of the District to be performed (other than a default in the payment of Debt Service on the related Series of Bonds when due, which is an Event of Default under subsection (a) above) and such default shall continue for thirty (30) days after written notice specifying such default and requiring the same to be remedied shall have been given to the District by the Trustee or, if the Trustee is unwilling or unable to act, by Owners of not less than ten percent (10%) in aggregate principal amount of the Bonds of such Series then Outstanding and affected by such default; and

(i) More than twenty percent (20%) of the Operation and Maintenance Assessments levied by the District on tax parcels subject to Assessments or Benefit

Special Assessments pledged to a Series of Bonds are not paid by the date such are due and payable.

Section 903. Acceleration of Maturities of Bonds of a Series Under Certain Circumstances. Upon the happening and continuance of any Event of Default specified in clauses (a) through (i) of Section 902 above with respect to a Series of Bonds, the Trustee shall, upon written direction of the Majority Owners of the Bonds of such Series then Outstanding, by a notice in writing to the District, declare the aggregate principal amount of all of the Bonds of such Series then Outstanding (if not then due and payable) to be due and payable immediately and, upon such declaration, the same shall become and be immediately due and payable, anything contained in the Bonds of such Series or in this Master Indenture or in the Supplemental Indenture authorizing such Series of Bonds to the contrary notwithstanding; provided, however, that no such declaration of acceleration shall occur in the case of Bonds of a Series secured by Assessments, except to the extent that the Assessments have been accelerated and are currently due and payable in accordance with applicable law; and provided further, however, that if at any time after the aggregate principal amount of the Bonds of any Series then Outstanding shall have been so declared to be due and payable, and before the entry of final judgment or decree in any suit, action or proceeding instituted on account of such default, or before the completion of the enforcement of any other remedy under this Master Indenture or the related Supplemental Indenture, moneys shall have accumulated in the related Series Revenue Account sufficient to pay the principal of all matured Bonds of such Series and all arrears of interest, if any, upon all Bonds of such Series then Outstanding (except the aggregate principal amount of any Bonds of such Series then Outstanding that is only due because of a declaration under this Section 903, and except for the interest accrued on the Bonds of such Series since the last Interest Payment Date), and all amounts then payable by the District hereunder shall have been paid or a sum sufficient to pay the same shall have been deposited with the Paying Agent, and every other default (other than a default in the payment of the aggregate principal amount of the Bonds of such Series then Outstanding that is due only because of a declaration under this Section 903) shall have been remedied, then the Trustee or, if the Trustee is unable or unwilling to act, the Majority Owners of such Series of Bonds then Outstanding not then due except by virtue of a declaration under this Section 903, may, by written notice to the District, rescind and annul such declaration and its consequences, but no such rescission or annulment shall extend to or affect any subsequent default or impair any right consequent thereon.

Section 904. Enforcement of Remedies. Upon the happening and continuance of any Event of Default specified in Section 902 above with respect to a Series of Bonds, the Trustee may protect and enforce the rights of the Owners of the Bonds of such Series under State law, and under this Master Indenture, the related Supplemental Indenture and the Bonds of such Series, by such proceedings in equity or at law, either for the specific performance of any covenant or agreement contained

herein or in aid or execution of any power herein or in the related Supplemental Indenture granted or for the enforcement of any proper legal or equitable remedy, as the Trustee shall deem most effectual to protect and enforce such rights.

The Majority Owners of the Bonds of such Series then Outstanding shall, subject to the requirements of Section 607, have the right, by an instrument or instruments in writing executed and delivered to the Trustee, to direct the method and place of conducting all remedial proceedings by the Trustee hereunder, provided that such directions shall not be in conflict with any rule of law or this Master Indenture and that the Trustee shall have the right to decline to follow any such direction which in the opinion of the Trustee would be unduly prejudicial to the rights of the Owners of such Series of Bonds not parties to such direction or would subject the Trustee to personal liability or expense. Notwithstanding the foregoing, the Trustee shall have the right to select and retain legal counsel of its choosing to represent it in any such proceedings. The Trustee may take any other action which is not inconsistent with any direction under this second paragraph of this Section 904.

No Owner of such Series of Bonds shall have any right to pursue any other remedy under this Master Indenture or such Series of Bonds unless: (a) an Event of Default shall have occurred and is continuing; (b) the Majority Owners of the Bonds of such Series then Outstanding have requested the Trustee, in writing, to exercise the powers granted in the first paragraph of this Section 904 or to pursue such remedy in its or their name or names; (c) the Trustee has been offered indemnity satisfactory to it against costs, expenses and liabilities reasonably anticipated to be incurred; (d) the Trustee has declined to comply with such request, or has failed to do so, within sixty (60) days after its receipt of such written request and offer of indemnity; and (e) no direction inconsistent with such request has been given to the Trustee during such sixty (60) day period by the Majority Owners of the Bonds of such Series then Outstanding. The provisions of the immediately preceding sentence of this Section 904 are conditions precedent to the exercise by any Owner of such Series of Bonds of any remedy hereunder. The exercise of such rights is further subject to the provisions of Sections 907, 909, 910, 912 and the second paragraph of this Section 904. No Owner or Owners of such Series of Bonds shall have any right in any manner whatsoever to enforce any right under this Master Indenture, except in the manner herein provided.

The District covenants and agrees that upon the occurrence and continuance of an Event of Default, it will take such actions to enforce the remedial provisions of the Indenture, the provisions for the collection of Delinquent Assessments, including delinquent Direct Billed Operation and Maintenance Assessments, the provisions for the foreclosure of liens of Delinquent Assessments, including delinquent Direct Billed Operation and Maintenance Assessments, and will take such other appropriate remedial actions as shall be directed by the Trustee acting at the direction of, and on behalf of, the Majority Owners, from time to time, of the Bonds of a Series.

Notwithstanding anything to the contrary herein, and unless otherwise directed by the Majority Owners of the Bonds of a Series and allowed pursuant to federal or State law, the District acknowledges and agrees that (y) upon failure of any property owner to pay an installment of Assessments collected directly by the District when due, that the entire Assessment on the tax parcel as to which such Delinquent Assessment appertains, with interest and penalties thereon, shall immediately become due and payable as provided by applicable law and the District shall promptly, but in any event within 120 days, cause to be brought the necessary legal proceedings for the foreclosure of liens of Delinquent Assessments, including interest and penalties with respect to such tax parcel and (z) the foreclosure proceedings shall be prosecuted to a sale and conveyance of the property involved in said proceedings as now provided by law in suits to foreclose mortgages.

Section 905. Pro Rata Application of Funds Among Owners of a Series of Bonds. Anything in this Master Indenture to the contrary notwithstanding, if at any time the moneys in the Series Funds and Accounts shall not be sufficient to pay Debt Service on the related Series of Bonds when due, such moneys together with any moneys then available or thereafter becoming available for such purpose, whether through the exercise of the remedies provided for in this Article IX or otherwise, shall be applied as follows:

(a) Unless the aggregate principal amount of all the Bonds of such Series shall have become due and payable or shall have been declared due and payable pursuant to the provisions of Section 903 hereof, all such moneys shall be applied:

FIRST: to the payment of any then-due fees and expenses of the Trustee, including reasonable counsel fees and expenses, to the extent not otherwise paid;

SECOND: to payment to the persons entitled thereto of all installments of interest then due and payable on the Bonds of such Series, in the order in which such installments become due and payable and, if the amount available shall not be sufficient to pay in full any particular installment, then to the payment ratably, according to the amounts due on such installment, to the persons entitled thereto, without any discrimination or preference except as to any difference in the rates of interest specified in the Bonds of such Series; and

THIRD: to the payment to the persons entitled thereto of the unpaid principal of any of the Bonds of such Series which shall have become due (other than Bonds of such Series called for redemption for the payment of which sufficient moneys are held pursuant to this Master Indenture), in the order of their due dates, with interest upon the Bonds of such Series at the rates specified therein from the dates upon which they become due to their payment date, and, if the amount available shall not be sufficient to pay in full the principal of Bonds of such Series due on any particular date, together with such

interest, then to the payment first of such interest, ratably according to the amount of such interest due on such date, and then to the payment of such principal, ratably according to the amount of such principal due on such date, to the Owners of the Bonds of such Series entitled thereto without any discrimination or preference except as to any difference in the foregoing rates of interest.

(b) If the aggregate principal amount of all the Bonds of a Series shall have become due and payable in accordance with their terms or shall have been declared due and payable pursuant to the provisions of Section 903 hereof, all such moneys shall be applied first to the payment of any fees and expenses of the Trustee, including reasonable counsel fees and expenses, to the extent not otherwise paid, and then the payment of the whole amount of principal and interest then due and unpaid upon the Bonds of such Series, without preference or priority of principal or of interest or of any installment of interest over any other, or of any Bond over any other Bond of such Series, ratably, according to the amounts due respectively for principal and interest, to the persons entitled thereto without any discrimination or preference except as to any difference in the respective rates of interest specified in the Bonds of such Series.

(c) If the principal of all the Bonds of a Series shall have been declared due and payable pursuant to the provisions of Section 903 hereof, and if such declaration shall thereafter have been rescinded and annulled pursuant to the provisions of Section 903 hereof, then, if the aggregate principal amount of all of the Bonds of such Series shall later become due or be declared due and payable pursuant to the provisions of Section 903 hereof, the moneys remaining in and thereafter accruing to the related Series Revenue Fund shall be applied in accordance with subsection (b) above.

The provisions of this Section 905 are in all respects subject to the provisions of Section 901 hereof.

Whenever moneys are to be applied pursuant to this Section 905, such moneys shall be applied by the Trustee at such times as the Trustee in its sole discretion shall determine, having due regard to the amount of such moneys available for application and the likelihood of additional moneys becoming available for such application. The deposit of such moneys with the Paying Agent shall constitute proper application by the Trustee, and the Trustee shall incur no liability whatsoever to any Owner or to any other person for any delay in applying any such funds, so long as the Trustee acts with reasonable diligence, having due regard to the circumstances, and ultimately applies such moneys in accordance with such provisions of this Master Indenture as may be applicable at the time of application. Whenever the Trustee shall exercise such discretion in applying such funds, it shall fix the date upon which such application is to be made and upon such date interest on the amounts of principal to be paid on such date shall cease to accrue. The Trustee shall give such notice as it may deem appropriate of the fixing of any such date and shall not be required to make

payment to any Owner until such Bond shall be surrendered to him for appropriate endorsement.

Section 906. Effect of Discontinuance of Proceedings. If any proceeding taken by the Trustee or any Owner on account of any default shall have been discontinued or abandoned for any reason, then the District and the Owner shall be restored to their former positions and rights hereunder, respectively, and all rights and remedies of the Owners shall continue as though no such proceeding had been taken.

Section 907. Restriction on Individual Owner Actions. Except as provided in Section 910 below, no Owner of any Bonds of a Series shall have any right in any manner whatsoever to affect, disturb or prejudice the security of this Master Indenture or any Supplemental Indenture, or to enforce any right hereunder or thereunder except in the manner herein or therein provided, and all proceedings at law or in equity shall be instituted and maintained for the benefit of all Owners of the Bonds of such Series.

Section 908. No Remedy Exclusive. No remedy conferred upon the Trustee or the Owners is intended to be exclusive of any other remedy herein or in any Supplemental Indenture provided, and each such remedy shall be cumulative and shall be in addition to every other remedy given hereunder or thereunder.

Section 909. Delay Not a Waiver. No delay or omission of the Trustee or any Owner to exercise any right or power accruing upon any default shall impair any such right or power or shall be construed to be a waiver of any such default or an acquiescence therein; and every power and remedy given to the Trustee and the Owners may be exercised from time to time and as often as may be deemed expedient.

Section 910. Right to Enforce Payment of Bonds. Nothing in this Article IX shall affect or impair the right of any Owner to enforce the payment of Debt Service on the Bond of which such person is the registered Owner, or the obligation of the District to pay Debt Service to the Owner at the time and place specified in such Bond.

Section 911. No Cross Default Among Series. The occurrence of an Event of Default hereunder or under any Supplemental Indenture with respect to any Series of Bonds shall not constitute an Event of Default with respect to any other Series of Bonds, unless the event giving rise to the Event of Default also constitutes an Event of Default hereunder or under the Supplemental Indenture with respect to such other Series of Bonds.

Section 912. Indemnification. Other than to make proper draws under a Credit Facility, the Trustee shall be under no obligation to institute any suit or to take any remedial proceeding under this Master Indenture or any Supplemental Indenture or to enter any appearance or in any way defend in any suit in which it

may be made defendant, or to advance its own money, or to take any steps in the execution of the trusts hereby created or in the enforcement of any rights and powers hereunder, until it shall be indemnified to its satisfaction against any and all costs and expenses, outlays and counsel fees and other reasonable disbursements, and against all liability. Notwithstanding the foregoing, the indemnification provided by this Section 912 shall not be applicable in cases of the Trustee's gross negligence or willful misconduct.

Section 913. Provisions Relating to Bankruptcy or Insolvency of Landowner.

(a) The provisions of this Section 913 shall be applicable both before and after the commencement, whether voluntary or involuntary, of any case, proceeding or other action by or against any owner of any tax parcel, or tax parcels which are in the aggregate, subject to at least five percent (5%) of the Assessments pledged to the Bonds of a Series then Outstanding (an "Insolvent Taxpayer") under any existing or future law of any jurisdiction relating to bankruptcy, insolvency, reorganization, assignment for the benefit of creditors, or relief of debtors (a "Proceeding").

(b) The District acknowledges and agrees that, although the Bonds of a Series were issued by the District, the Owners of the Bonds of a Series are categorically the party with the ultimate financial stake in the transaction and, consequently, the party with a vested and pecuniary interest in a Proceeding. In the event of any Proceeding involving an Insolvent Taxpayer:

(i) the District hereby agrees that it shall make a reasonable attempt to timely seek to secure the written consent of the Trustee, acting at the direction of the Majority Owners of the Bonds of a Series then Outstanding, prior to making any election, giving any consent, commencing any action or filing any motion, claim, obligation, notice or application or in taking any other action or position in any Proceeding or in any action related to a Proceeding that affects, either directly or indirectly, the Assessments relating to the Bonds of a Series then Outstanding, the Bonds of such Series then Outstanding or any rights of the Trustee under the Indenture (provided, however, the Trustee shall be deemed to have consented, on behalf of the Majority Owners of the Bonds of such Series then Outstanding, to the proposed action if the District does not receive a written response from the Trustee within sixty (60) days following request for consent);

(ii) the District hereby agrees that it shall not make any election, give any consent, commence any action or file any motion, claim, obligation, notice or application or take any other action or position in any Proceeding or in any action related to a Proceeding that affects, either directly or indirectly, the Assessments relating to the Bonds of a Series then Outstanding, the Bonds of such Series then Outstanding or any rights of the Trustee under the Indenture

that are inconsistent with any written consent received (or deemed received) from the Trustee;

(iii) the District hereby agrees that it shall make a reasonable attempt to timely seek the written consent of the Trustee prior to filing and voting in any such Proceeding (provided, however, the Trustee shall be deemed to have consented, on behalf of the Majority Owners of the Bonds of such Series then Outstanding, to the proposed action if the District does not receive a written response from the Trustee within sixty (60) days following request for consent);

(iv) the Trustee shall have the right, by interpleader or otherwise, to seek or oppose any relief in any such Proceeding that the District, as claimant with respect to the Assessments relating to the Bonds of a Series then Outstanding, would have the right to pursue, and, if the Trustee chooses to exercise any such rights, the District shall not oppose the Trustee in seeking to exercise any and all rights and taking any and all actions available to the District in connection with any Proceeding of any Insolvent Taxpayer, including, without limitation, the right to file and/or prosecute and/or defend any claims and proofs of claims, to vote to accept or reject a plan, to seek dismissal of the Proceeding, to seek stay relief to commence or continue foreclosure or pursue any other available remedies as to the Assessments relating to the Bonds of a Series then Outstanding, to seek substantive consolidation, to seek to shorten the Insolvent Taxpayer's exclusivity periods or to oppose any motion to extend such exclusivity periods, to oppose any motion for use of cash collateral or for authority to obtain financing, to oppose any sale procedures motion or any sale motion, to propose a competing plan of reorganization or liquidation, or to make any election under Section 1111(b) of the Bankruptcy Code; and

(v) the District shall not challenge the validity or amount of any claim submitted in good faith by the Trustee in such Proceeding or any valuations of the lands owned by any Insolvent Taxpayer submitted in good faith by the Trustee in such Proceeding or take any other action in such Proceeding, which is adverse to the Trustee's enforcement of the District's claim and rights with respect to the Assessments relating to the Bonds of a Series then Outstanding or receipt of adequate protection (as that term is defined in the Bankruptcy Code). Without limiting the generality of the foregoing, the District agrees that the Trustee shall have the right to (A) file a proof of claim with respect to the Assessments pledged to the Bonds of a Series then Outstanding, (B) deliver to the District a copy thereof, together with evidence of the filing with the appropriate court or other authority, and (C) defend any objection filed to said proof of claim.

The District acknowledges and agrees that it shall not be a defense to a breach of the foregoing covenants that it has acted on advice of counsel in not complying with the foregoing covenants.

(c) Notwithstanding the provisions of the immediately preceding paragraphs, nothing in this Section 913 shall preclude the District from becoming a party to a Proceeding in order to enforce a claim for Operation and Maintenance Assessments, and the District shall be free to pursue such a claim in such manner as it shall deem appropriate in its sole and absolute discretion. Any actions taken by the District in pursuance of its claim for Operation and Maintenance Assessments in any Proceeding shall not be considered an action adverse or inconsistent with the Trustee's rights or consents with respect to the Assessments relating to the Bonds of a Series then Outstanding whether such claim is pursued by the District or the Trustee; provided, however, that the District shall not oppose any relief sought by the Trustee under the authority granted to the Trustee in clause (b)(iv) above.

ARTICLE X EXECUTION OF INSTRUMENTS BY OWNERS AND PROOF OF OWNERSHIP OF BONDS

Section 1001. Execution of Instruments by Owners and Proof of Ownership of Bonds. Any request, direction, consent or other instrument in writing required or permitted by this Master Indenture or any Supplemental Indenture to be signed or executed by Owners may be in any number of concurrent instruments of similar tenor and may be signed or executed by Owners or their attorneys or legal representatives. Proof of the execution of any such instrument shall be sufficient for any purpose of this Master Indenture and shall be conclusive in favor of the District with regard to any action taken by it under such instrument if verified by any officer in any jurisdiction who, by the laws thereof, has power to take affidavits within such jurisdiction, to the effect that such instrument was subscribed and sworn to before him, or by an affidavit of a witness to such execution. Where such execution is on behalf of a person other than an individual such verification or affidavit shall also constitute sufficient proof of the authority of the signer thereof.

Nothing contained in this Article X shall be construed as limiting the Trustee to such proof, it being intended that the Trustee may accept any other evidence of the matters herein stated which it may deem sufficient. Any request or consent of the Owner of any Bond shall bind every future Owner of the same Bond in respect of anything done by the Trustee or the District in pursuance of such request or consent.

Section 1002. Deposit of Bonds. Notwithstanding the foregoing, neither the District nor the Trustee shall be required to recognize any person as an Owner of any Bond or to take any action at his request unless such Bond shall be deposited with the Trustee.

**ARTICLE XI
SUPPLEMENTAL INDENTURES**

Section 1101. Supplemental Indentures Without Owner Consent. The Governing Body from time to time may authorize such indentures supplemental hereto or amendatory hereof as shall not be inconsistent with the terms and provisions hereof (which Supplemental Indenture shall thereafter form a part hereof), without the consent of the Owners, for the following purposes:

(a) to provide for the initial issuance of a Series of Bonds or Refunding Bonds; or

(b) to make any change whatsoever to the terms and provisions of this Master Indenture, but only as such change relates to a Series of Bonds upon the original issuance thereof (or upon the original issuance of Refunding Bonds which defease and discharge the Supplemental Indenture of the Series of Bonds to be refunded) under and pursuant to the terms of the Supplemental Indenture effecting such change; or

(c) to cure any ambiguity or formal defect or omission or to correct any inconsistent provisions in this Master Indenture; or

(d) to grant to the Owners or to the Trustee on behalf of the Owners any additional rights or security that may lawfully be granted; or

(e) to add to the covenants and agreements of the District in this Master Indenture other covenants and agreements thereafter to be observed by the District to the benefit of the Owners of the Bonds then Outstanding; or

(f) to make such changes as may be necessary in order to reflect amendments to Chapters 170, 190, 197 and 298, Florida Statutes, or any other Florida Statutes, so long as, in the opinion of counsel to the District, such changes either: (i) do not have a material adverse effect on the Owners of each Series of Bonds to which such changes relate; or (ii) if such changes do have a material adverse effect, that they nevertheless are required to be made as a result of such amendments; or

(g) to modify the provisions of this Master Indenture or any Supplemental Indenture provided that such modification does not, in the written opinion of Bond Counsel, materially adversely affect the interests of the Owners of Bonds then Outstanding, upon which opinion the Trustee may conclusively rely.

Section 1102. Supplemental Indentures With Owner Consent.

(a) Subject to the provisions contained in this Section 1102, and not otherwise, the Majority Owners of Bonds then Outstanding shall have the right, from time to time, anything contained in this Master Indenture to the contrary

notwithstanding, to consent to and approve the adoption of such indentures supplemental hereto or amendatory hereof as shall be deemed desirable by the District for the purpose of modifying, altering, amending, adding to or rescinding, in any particular, any of the provisions of this Master Indenture; provided, however, that nothing herein contained shall permit, or be construed as permitting, without the consent of all Owners of Bonds then Outstanding and affected by such supplement or amendment,

(i) an extension of the maturity of, or an extension of the Interest Payment Date on, any Bond;

(ii) a reduction in the principal, premium, or interest on any Bond;

(iii) a preference or priority of any Bond over any other Bond; or

(iv) a reduction in the aggregate principal amount of the Bonds required for consent to such Supplemental Indenture.

(b) In addition to the foregoing, the Majority Owners of any Series of Bonds then Outstanding shall have the right, from time to time, anything contained in this Master Indenture or in the Supplemental Indenture relating to such Series of Bonds to the contrary notwithstanding, to consent to and approve the adoption of such indentures supplemental to the Supplemental Indenture relating to such Series of Bonds or amendatory thereof, but not hereof, as shall be deemed desirable by the District for the purpose of modifying, altering, amending, adding to or rescinding, in any particular, any of the provisions of such Supplemental Indenture or of any indenture supplemental thereto; provided, however, that nothing herein contained shall permit, or be construed as permitting, without the consent of all Owners of Bonds of such Series then Outstanding and affected by such amendment,

(i) an extension of the maturity of, or an extension of the Interest Payment Date on, any Bond of such Series;

(ii) a reduction in the principal, premium, or interest on any Bond of such Series;

(iii) a preference or priority of any Bond of such Series over any other Bond of such Series; or

(iv) a reduction in the aggregate principal amount of the Bonds of such Series required for consent to such indenture supplemental to the Supplemental Indenture.

(c) If at any time the District shall determine that it is desirable to approve any Supplemental Indenture pursuant to this Section 1102, the District shall cause the Trustee to mail, at the expense of the District, notice of the proposed approval to

the Owners whose approval is required. Such notice shall be prepared by the District and shall briefly set forth the nature of the proposed Supplemental Indenture or indenture supplemental to a Supplemental Indenture and shall state that copies thereof are on file with the Secretary for inspection by all affected Owners. The District shall not, however, be subject to any liability to any Owner by reason of its failure to cause the notice required by this Section 1102 to be mailed and any such failure shall not affect the validity of such Supplemental Indenture or indenture supplemental to a Supplemental Indenture when consented to and approved as provided in this Section 1102.

(d) Whenever, at any time within one (1) year after the date of the first mailing of such notice, there shall be delivered to the District an instrument or instruments in writing purporting to be executed by the Owners of the requisite principal amount of the Bonds of such Series then Outstanding, which instrument or instruments shall refer to the proposed Supplemental Indenture or indenture supplemental to a Supplemental Indenture described in such notice and shall specifically consent to and approve the execution thereof in substantially the form of the copy thereof referred to in such notice, thereupon, but not otherwise, the Governing Body and the Trustee may approve such Supplemental Indenture and cause it to be executed, in substantially such form, without liability or responsibility to any Owner.

Section 1103. Opinion of Bond Counsel With Respect to Supplemental Indenture. In addition to the other requirements herein set forth with respect to Supplemental Indentures or indentures supplemental to a Supplemental Indenture, no such indenture shall be effective unless and until there shall have been delivered to the Trustee an opinion of Bond Counsel to the effect that such indenture is permitted pursuant to this Master Indenture and that such indenture is the valid and binding obligation of the District enforceable in accordance with its terms, except as the enforceability thereof may be limited by bankruptcy, insolvency or general equitable principles, upon which opinion the Trustee may conclusively rely. In addition, if such indenture relates to a Series of Tax-Exempt Bonds, such opinion shall also state that such indenture will not adversely affect the exclusion from gross income for federal income tax purposes of interest on the related Series of Bonds.

Section 1104. Supplemental Indenture Part of Indenture. Any Supplemental Indenture executed in accordance with this Article XI and approved as to legality by counsel to the District shall thereafter, except as otherwise provided therein, form a part of this Master Indenture. Except as applicable only to Bonds of a Series, all of the terms and conditions contained in any such Supplemental Indenture amendatory of this Master Indenture shall be part of the terms and conditions hereof. The Trustee is not obligated to execute any amendment that is adverse to the interests of the Trustee.

Section 1105. Insurer or Issuer of a Credit Facility or Liquidity Facility as Owner of Bonds.

(a) As long as a Credit Facility or Liquidity Facility securing all or a portion of the Bonds of a Series then Outstanding is in effect and the issuer thereof is not in default of any of its obligations under such Credit Facility or Liquidity Facility, as the case may be, the issuer of the Credit Facility or Liquidity Facility or the Insurer, to the extent so authorized in the applicable Supplemental Indenture, will be deemed to be the Owner of the Bonds of such Series secured by the Credit Facility or Liquidity Facility:

(i) at all times for the purpose of the execution and delivery of a Supplemental Indenture or of any amendment, change or modification of the Master Indenture or the applicable Supplemental Indenture or the initiation by Owners of any action to be undertaken by the Trustee at the Owner's request, which under the Master Indenture or the applicable Supplemental Indenture requires the written approval or consent of or can be initiated by the Majority Owners of the Bonds of such Series then Outstanding;

(ii) at all times for the purpose of the mailing of any notice to Owners under the Master Indenture or the applicable Supplemental Indenture; and

(iii) following an Event of Default for all other purposes.

(b) Notwithstanding the foregoing, neither an Insurer nor the issuer of a Credit Facility or Liquidity Facility with respect to a Series of Bonds will be deemed to be an Owner of the Bonds of such Series with respect to any such Supplemental Indenture or of any amendment, change or modification of the Master Indenture which would have the effect of permitting:

(i) a change in the terms of redemption or maturity of any Bonds of a Series then Outstanding or of any installment of interest thereon; or

(ii) a reduction in the principal amount or the Redemption Price thereof or in rate of interest thereon; or

(iii) reducing the percentage or otherwise affecting the classes of Bonds the consent of the Owners of which is required to effect any such modification or amendment; or

(iv) creating any preference or priority of any Bond of a Series over any other Bond of such Series.

ARTICLE XII DEFEASANCE

Section 1201. Defeasance and Discharge of the Lien of this Master Indenture and Supplemental Indentures.

(a) If the District pays or causes to be paid, or there shall otherwise be paid, to the Owners of all Bonds, the principal or Redemption Price, if applicable, and interest due or to become due thereon and the obligations under any Letter of Credit Agreement and any Liquidity Agreement, at the times and in the manner stipulated therein and in this Master Indenture and pays or causes to be paid all other moneys owing hereunder and under any Supplemental Indenture (including, without limitation the fees and expenses of the Trustee, including reasonable counsel fees and expenses), then the lien of this Master Indenture and all covenants, agreements and other obligations of the District to the Owners and the issuer of any Credit Facility or Liquidity Facility shall thereupon cease, terminate and become void and be discharged and satisfied. In such event, the Trustee upon the request of the District shall execute and deliver to the District all such instruments as may be desirable to evidence such discharge and satisfaction, and the Trustee and the Paying Agent shall pay over or deliver, as directed by the District, all moneys or securities held by them pursuant to this Master Indenture which are not required for the payment of principal or Redemption Price, if applicable, on Bonds not theretofore surrendered for such payment or redemption or for payment of obligations under any Letter of Credit Agreement and any Liquidity Agreement. If the District pays or causes to be paid, or there shall otherwise be paid, to the Owners of all Bonds then Outstanding or of a particular maturity, of a particular Series or of any part of a particular maturity or Series, the principal or Redemption Price, if applicable, and interest due or to become due thereon, at the times and in the manner stipulated therein and in this Master Indenture, such Bonds shall cease to be entitled to any lien, benefit or security under this Master Indenture, and all covenants, agreements and obligations of the District to the Owners of such Bonds shall thereupon cease, terminate and become void and be discharged and satisfied. Anything to the contrary in this Section 1201 notwithstanding, this Master Indenture shall not be discharged nor shall any Bonds with respect to which moneys or Federal Securities have been deposited in accordance with the provisions of this Section 1201 cease to be entitled to the lien, benefit or security under this Master Indenture, except to the extent that the lien, benefit and security of this Master Indenture and the obligations of the District hereunder shall be limited solely to and such Bonds shall be secured solely by and be payable solely from the moneys or Federal Securities so deposited.

(b) Bonds or interest installments for the payment or redemption of which moneys shall have been set aside and shall be held in trust by the Trustee (through deposit pursuant to this Master Indenture of funds for such payment or redemption or otherwise) at the maturity or redemption date thereof shall be deemed to have been paid within the meaning and with the effect expressed in this Section 1201. All

Bonds of any particular maturity or Series then Outstanding shall, prior to the maturity or redemption date thereof, be deemed to have been paid within the meaning and with the effect expressed in subsection (a) of this Section 1201 if:

(i) in case any of such Bonds are to be redeemed on any date prior to their maturity, the District shall have given to the Trustee or the Bond Registrar irrevocable instructions accepted in writing by the Trustee or the Bond Registrar to mail as provided in Article III hereof notice of redemption of such Bonds on such date;

(ii) there shall have been deposited with the Trustee either moneys in an amount which shall be sufficient, or Federal Securities, the principal of and the interest on which when due shall, as demonstrated in an Accountant's Certificate, provide moneys which, together with the moneys, if any, deposited with the Trustee at the same time, shall be sufficient, to pay when due the principal or Redemption Price, if applicable, and interest due and to become due on said Bonds on or prior to the redemption date or maturity date thereof, as the case may be;

(iii) the District shall have given the Trustee or the Bond Registrar in form satisfactory to it irrevocable instructions to mail, postage prepaid, to each registered Owner of Bonds then Outstanding at the address, if any, appearing upon the registration books of the District, a notice to the registered Owners of such Bonds and to the Bond Registrar that the deposit required by (ii) above has been made with the Trustee and that such Bonds are deemed to have been paid in accordance with this Section 1201 and stating such maturity or redemption date upon which moneys are to be available for the payment of the principal or Redemption Price, if applicable, on such Bonds; and

(iv) an opinion of Bond Counsel to the effect that such defeasance is permitted under this Master Indenture and the Supplemental Indenture relating to the Series of Bonds so defeased and that, in the case of Tax-Exempt Bonds, such defeasance will not adversely affect the tax-exempt status of such Series of Bonds.

(c) Neither Federal Securities nor moneys deposited with the Trustee pursuant to this Section 1201 nor principal or interest payments on any such Federal Securities shall be withdrawn or used for any purpose other than, and shall be held in trust for, the payment of the principal or Redemption Price, if applicable, and interest on such Bonds; provided that any cash received from such principal or interest payments on such Federal Securities deposited with the Trustee:

(i) to the extent such cash shall not be required at any time for such purpose as evidenced by an Accountant's Certificate, and to the extent all obligations under any Letter of Credit Agreement and any Liquidity

Agreement are satisfied, as determined by an Insurer or an issuer of any Credit Facility or Liquidity Facility securing the Bonds with respect to which such Federal Securities have been so deposited, shall be paid over upon the direction of the District as received by the Trustee, free and clear of any trust, lien, pledge or assignment securing such Bonds or otherwise existing under this Master Indenture; and

(ii) to the extent such cash shall be required for such purpose at a later date, shall, to the extent practicable, be reinvested in Federal Securities maturing at times and in amounts sufficient to pay when due the principal or Redemption Price, if applicable, and interest to become due on such Bonds, or obligations under any Letter of Credit Agreement and any Liquidity Agreement, on or prior to such redemption date or maturity date thereof, as the case may be, and interest earned from such reinvestments shall be paid over as received by the Trustee to the District, free and clear of any lien, pledge or security interest securing such Bonds or otherwise existing under this Master Indenture.

For the purposes of this provision, Federal Securities means and includes only such securities which shall not be subject to redemption prior to their maturity other than at the option of the holder thereof.

(d) As to any Variable Rate Bonds, whether discharged and satisfied under the provisions of subsection (a) or (b) above, the amount required for the interest thereon shall be calculated at the maximum rate permitted by the terms of the provisions which authorized the issuance of such Variable Rate Bonds; provided, however, that if on any date, as a result of such Variable Rate Bonds having borne interest at less than such maximum rate for any period, the total amount of moneys and Investment Obligations on deposit for the payment of interest on such Variable Rate Bonds is in excess of the total amount which would have been required to be deposited on such date in respect of such Variable Rate Bonds in order to fully discharge and satisfy such Bonds and obligations under any Letter of Credit Agreement and any Liquidity Agreement pursuant to the provisions of this Section 1201, the District may use the amount of such excess free and clear of any trust, lien, security interest, pledge or assignment securing said Variable Rate Bonds or otherwise existing under this Master Indenture, any Letter of Credit Agreement or any Liquidity Agreement.

(e) Notwithstanding any of the provisions of this Master Indenture to the contrary, Option Bonds may only be fully discharged and satisfied either pursuant to subsection (a) above or by depositing in the Series Interest Account, the Series Principal Account, the Series Sinking Fund Account and the Series Redemption Account, or in such other accounts which are irrevocably pledged to the payment of the Option Bonds, as the District may create and establish by Supplemental Indenture, moneys which together with other moneys lawfully available therefor

shall be sufficient at the time of such deposit to pay when due the maximum amount of principal of and Redemption Price, if any, and interest on such Option Bonds which could become payable to the Owners of such Bonds upon the exercise of any options provided to the Owners of such Bonds; provided however, that if at the time a deposit is made pursuant to this subsection (e) the options originally exercisable by the Owner of an Option Bond are no longer exercisable, such Bond shall not be considered an Option Bond for purposes of this subsection (e). If any portion of the moneys deposited for the payment of the principal of and Redemption Price, if any, and interest on Option Bonds is not required for such purpose and is not needed to reimburse an Insurer or an issuer of any Credit Facility or Liquidity Facility, for obligations under any Letter of Credit Agreement and any Liquidity Agreement, the District may use the amount of such excess free and clear of any trust, lien, security interest, pledge or assignment securing such Option Bonds or otherwise existing under this Master Indenture, any Letter of Credit Agreement or any Liquidity Agreement.

(f) Anything in this Master Indenture to the contrary notwithstanding, any moneys held by the Trustee or any Paying Agent in trust for the payment and discharge of any of the Bonds which remain unclaimed for two (2) years after the date when such Bonds have become due and payable, either at their stated maturity dates or by call for earlier redemption, if such moneys were held by the Trustee or any Paying Agent at such date, or for two (2) years after the date of deposit of such moneys if deposited with the Trustee or Paying Agent after the date when such Bonds became due and payable, shall at the written request of the District be repaid by the Trustee or Paying Agent to the District, as its absolute property and free from trust, and the Trustee or Paying Agent shall thereupon be released and discharged with respect thereto and the Owners shall look only to the District for the payment of such Bonds; provided, however, that before being required to make any such payment to the District, the Trustee or Paying Agent shall, at the expense of the District, cause to be mailed, postage prepaid, to any Insurer or any issuer of any Credit Facility or Liquidity Facility, and to each registered Owner of Bonds then Outstanding at the address, if any, appearing upon the registration books of the District, a notice that such moneys remain unclaimed and that, after a date named in such notice, which date shall be not less than thirty (30) days after the date of the mailing of such notice, the balance of such moneys then unclaimed shall be returned to the District.

(g) In the event that the principal and Redemption Price, if applicable, and interest due on the Bonds shall be paid by the Insurer pursuant to a municipal bond insurance policy, the assignment and pledge and all covenants, agreements and other obligations of the District to the Owners of such Bonds shall continue to exist and the Insurer shall be subrogated to the rights of such Owners.

(h) Anything in this Master Indenture to the contrary notwithstanding, the provisions of the foregoing subsections (b) through (g) shall apply to the discharge of Bonds of a Series and to the discharge of the lien of any Supplemental Indenture

securing such Series of Bonds as though each reference to the "Master Indenture" were a reference to such "Supplemental Indenture" and as though each reference to "Bonds then Outstanding" were a reference to the "Bonds of such Series then Outstanding."

Section 1202. Moneys Held in Trust. All moneys and obligations held by an escrow or paying agent or trustee pursuant to this Section 1202 shall be held in trust and the principal and interest of said obligations when received, and said moneys, shall be applied to the payment, when due, of the principal, interest and premium, if any, of the Bonds to be paid or to be called for redemption.

ARTICLE XIII MISCELLANEOUS PROVISIONS

Section 1301. Effect of Covenant. All covenants, stipulations, obligations and agreements of the District contained in this Master Indenture shall be deemed to be covenants, stipulations, obligations and agreements of the District and of the Governing Body of the District to the full extent authorized or permitted by law and all such covenants, stipulations, obligations and agreements shall bind or inure to the benefit of the successor or successors thereof from time to time and any officer, board, body or commission to whom or to which any power or duty affecting such covenants, stipulations, obligations and agreements shall be transferred by or in accordance with law.

Except as otherwise provided herein, all rights, powers and privileges conferred, and duties and liabilities imposed, upon the District or the Governing Body, by this Master Indenture shall be exercised or performed by the Governing Body, or by such other officers, board, body or commission as may be required by law to exercise such powers or to perform such duties.

No covenant, stipulation, obligation or agreement herein contained shall be deemed to be a covenant, stipulation, obligation or agreement of any member, agent or employee of the Governing Body in his or her individual capacity, and neither the members of the Governing Body nor any official executing the Bonds shall be liable personally on the Bonds or be subject to any personal liability or accountability by reason of the issuance thereof.

Section 1302. Manner of Giving Notice to the District and the Trustee. Any notice, demand, direction, request or other instrument authorized or required by this Master Indenture to be given to or filed with the District or the Governing Body or the Trustee shall be deemed to have been sufficiently given or filed for all purposes of this Master Indenture if and when sent by certified mail, return receipt requested:

To the District, addressed to:

Ocala Preserve Community Development District
c/o Wrathell, Hunt & Associates, LLC
2300 Glades Road
Suite 410W
Boca Raton, Florida 33431

To the Trustee, addressed to:

U.S. Bank National Association
500 West Cypress Creek Road
Suite 460
Fort Lauderdale, Florida 33309
Attention: Corporate Trust Department

or to such other address as shall be provided to the other party hereto in writing.

All documents received by the District and the Trustee under this Master Indenture shall be retained in their possession, subject at all reasonable times to the inspection of any Owner and the agents and representatives thereof.

Section 1303. Manner of Giving Notice to the Owners. Any notice, demand, direction, request, or other instrument authorized or required by this Master Indenture to be mailed to the Owners shall be deemed to have been sufficiently mailed if mailed by first class mail, postage pre-paid, to the Owners at their addresses as they appear at the time of mailing on the registration books maintained by the Bond Registrar.

Section 1304. Successorship of District Officers. If the offices of Chairman or Secretary shall be abolished or any two or more of such offices shall be merged or consolidated, or in the event of a vacancy in any such office by reason of death, resignation, removal from office or otherwise, or in the event any such officer shall become incapable of performing the duties of his office by reason of sickness, absence from the District or otherwise, all powers conferred and all obligations and duties imposed upon such officer shall be performed by the officer succeeding to the principal functions thereof or by the officer upon whom such powers, obligations and duties shall be imposed by law.

Section 1305. Inconsistent Provisions. All provisions of any resolutions, and parts thereof, which are inconsistent with any of the provisions of this Master Indenture are hereby declared to be inapplicable to this Master Indenture.

Section 1306. Further Acts; Counterparts. The officers and agents of the District are hereby authorized and directed to do all acts and things required of them by the Bonds and this Master Indenture, for the full, punctual and complete

performance of all of the terms, covenants, provisions and agreements contained in the Bonds and this Master Indenture.

This Master Indenture and any Supplemental Indenture may be executed in duplicate counterparts each of which shall constitute one and the same agreement.

Section 1307. Headings Not Part of Indenture. Any headings preceding the texts of the several Articles and Sections hereof and any table of contents, marginal notes or footnotes appended to copies hereof shall be solely for convenience of reference and shall not constitute a part of this Master Indenture, nor shall they affect its meaning, construction or effect.

Section 1308. Effect of Partial Invalidity. In case any one or more of the provisions of this Master Indenture or of any Bonds shall for any reason be held to be illegal or invalid, such illegality or invalidity shall not affect any other provision of this Master Indenture or of the Bonds, but this Master Indenture and the Bonds shall be construed and enforced as if such illegal or invalid provision had not been contained therein. The Bonds are issued and this Master Indenture is adopted with the intent that the laws of the State shall govern their construction.

Section 1309. Attorneys' Fees. Any reference herein to the term "attorneys' fees," "counsel fees" or "legal fees" or words of like import shall include but not be limited to fees of legal assistants and paralegals and fees incurred in any and all legal proceedings, including any trial or appellate level proceedings, and any sales tax thereon.

[Remainder of Page Intentionally Left Blank]

Section 1310. Effective Date. This Master Indenture shall be effective as of the date first written above.

(SEAL)

**OCALA PRESERVE COMMUNITY
DEVELOPMENT DISTRICT**

By: _____
Chairman/Vice Chairman

ATTEST:

By: _____
Secretary/Assistant Secretary

**U.S. BANK NATIONAL
ASSOCIATION, as Trustee**

By: _____
Vice President

EXHIBIT A

FORM OF REQUISITION

The undersigned, an Authorized Officer of Ocala Preserve Community Development District (the "District") hereby submits the following requisition for disbursement under and pursuant to the terms of the Master Trust Indenture from the District to U.S. Bank National Association, Fort Lauderdale, Florida, as trustee (the "Trustee"), dated as of [Dated Date], as amended and supplemented by the [_____] Supplemental Trust Indenture from the District to the Trustee, dated as of [_____] (collectively, the "Indenture"). All capitalized terms used herein shall have the meaning ascribed to such term in the Indenture.

(A) Requisition Number:

(B) Name of Payee:

(C) Amount Payable:

(D) Purpose for which paid or incurred (refer also to specific contract if amount is due and payable pursuant to a contract involving progress payments or state Costs of Issuance, if applicable):

(E) Fund, Account or subaccount from which disbursement is to be made:

The undersigned hereby certifies that:

obligations in the stated amount set forth above have been incurred by the District, that each disbursement set forth above is a proper charge against the [_____] Acquisition and Construction Account and the subaccount, if any, referenced above, that each disbursement set forth above was incurred in connection with the acquisition and/or construction of the [_____] Project and each represents a Cost of the [_____] Project, and has not previously been paid out of such Account or subaccount;

OR

this requisition is for Costs of Issuance payable from the [_____] Costs of Issuance Account that has not previously been paid out of such Account.

The undersigned hereby further certifies that there has not been filed with or served upon the District notice of any lien, right to lien, or attachment upon, or claim affecting the right to receive payment of, any of the moneys payable to the Payee set forth above, which has not been released or will not be released simultaneously with the payment hereof.

The undersigned hereby further certifies that such requisition contains no item representing payment on account of any retained percentage which the District is at the date of such certificate entitled to retain.

Originals or copies of the invoice(s) from the contractor of the improvements acquired or services rendered (or other equivalent supporting documents) with respect to which disbursement is hereby requested are on file with the District.

**OCALA PRESERVE COMMUNITY
DEVELOPMENT DISTRICT**

By: _____
Authorized Officer

**CONSULTING ENGINEER'S APPROVAL FOR
NON-COST OF ISSUANCE REQUESTS ONLY**

If this requisition is for a disbursement from other than the [_____] Costs of Issuance Account, the undersigned Consulting Engineer hereby certifies that this disbursement is for a Cost of the [_____] Project and is consistent with (i) the applicable acquisition or construction contract, (ii) the plans and specifications for the portion of the [_____] Project with respect to which such disbursement is being made, and (iii) the report of the Consulting Engineer attached as an Exhibit to the [_____] Supplemental Indenture, as such report shall have been amended or modified on the date hereof.

Consulting Engineer

Ocala Preserve
Community Development District

10

RESOLUTION 2021-28

A RESOLUTION OF THE BOARD OF SUPERVISORS OF THE OCALA PRESERVE COMMUNITY DEVELOPMENT DISTRICT RELATIVE TO THE ACCEPTANCE OF RESPONSIBILITY FOR THE PERPETUAL OPERATION, MAINTENANCE, AND FUNDING OF THE STORMWATER MANAGEMENT SYSTEM.

WHEREAS, the Ocala Preserve Community Development District ("**District**") is a local unit of special-purpose government established by the Board of County Commissioners of Marion County pursuant to Chapter 190, *Florida Statutes* for the purpose of providing, operating and maintaining infrastructure improvements, facilities and services to the lands within the District; and

WHEREAS, the District is a perpetual, government entity that operates in the public interest, is governed by the public records laws, open government laws, and code of ethics of the State of Florida; and

WHEREAS, the District is authorized to finance, fund, plan, establish, acquire, construct or reconstruct, enlarge or extend, equip, operate, and maintain systems, facilities, and basic infrastructures for storm water management improvements, and any related interest in real or personal property, pursuant to its establishing ordinance and Section 190.012(1)(f), *Florida Statutes*; and

WHEREAS, the District's operations and maintenance special assessments are a reliable source of funding which are enforced in the same manner as county taxes, and constitute a lien on the property against which assessed from the date of imposition thereof until paid, coequal with the lien of state, county, municipal, and school board taxes, pursuant to Section 190.021, *Florida Statutes*; and

WHEREAS, the Southwest Florida Water Management District has issued Environmental Resource Permits Nos. _____ for the construction and operation of the water management systems for the community within the District ("**Ocala Preserve SWM System**"); and

WHEREAS, as part of the District's capital improvement plan, the District intends to finance, construct, acquire, operate and maintain the Ocala Preserve SWM System such that, upon transfer of all or a portion of the Ocala Preserve SWM System from the construction to operation phase, the District can assume operation and maintenance responsibility for the applicable portion of the Ocala Preserve SWM System; and

WHEREAS, accordingly, and to help facilitate the above-referenced approval and permitting processes, the District desires now to declare its intention to serve as the operation and maintenance entity for the Ocala Preserve SWM System, in accordance with the plan ("**Plan**") attached hereto as **Exhibit "A;"** and

WHEREAS, the District is authorized to perpetually operate and maintain mitigation areas within its boundaries, desires to perpetually operate and maintain the Ocala Preserve SWM System in accordance with the Plan, and levy annual assessments for the purpose of operating and maintaining the Ocala Preserve SWM System and to ensure funds will be available if needed for corrective action; and

WHEREAS, upon transfer of all or a portion of the Ocala Preserve SWM System to the operation phase, the District desires to accept responsibility as the perpetual maintenance entity responsible for

operating, maintaining and funding the applicable portion of Ocala Preserve SWM System in accordance with all applicable regulations.

NOW THEREFORE, BE IT RESOLVED BY THE BOARD OF SUPERVISORS OF THE OCALA PRESERVE COMMUNITY DEVELOPMENT DISTRICT AS FOLLOWS:

1. **RECITALS.** The foregoing statement of background and purpose is hereby adopted as part of this Resolution for all purposes.

2. **PERPETUAL OPERATION, MAINTENANCE AND FUNDING OBLIGATION.** The District acknowledges and agrees that, upon transfer of all or a portion of the Ocala Preserve SWM System from the construction to operation phase, the District will perpetually operate, maintain and fund the applicable portion of the Ocala Preserve SWM System as described in the Plan. The District agrees to fund such operational and maintenance activities through the annual levy of maintenance special assessments as authorized under Section 190.021(3), Florida Statutes.

3. **ANNUAL LEVY OF MAINTENANCE SPECIAL ASSESSMENTS.** Upon transfer of all or a portion of the Ocala Preserve SWM System to the operation phase, the District, as a part of its annual operations and maintenance budget, will levy maintenance special assessments for the perpetual operation and maintenance of the applicable portion of the Ocala Preserve SWM System in amounts necessary to comply with the Plan. These funds may not be used for any purpose other than providing funding for the Ocala Preserve SWM System in accordance with the Plan.

4. **EFFECTIVE DATE.** This Resolution shall take immediate effect upon its adoption.

APPROVED and **ADOPTED** this _____ day of _____, 2021.

**OCALA PRESERVE COMMUNITY
DEVELOPMENT DISTRICT**

Secretary/Assistant Secretary

Chair/Vice Chair, Board of Supervisors

EXHIBIT A

MAINTENANCE PLAN FOR SWM SYSTEM

Monthly / As-Needed:

- Conduct any monitoring and maintenance of any Stormwater System ponds and improvements to ensure that the District is in compliance with applicable laws, permits, easements, and other requirements.
- Common mowing of the pond banks, and weeding, edging and tree trimming will be done on an as needed basis, and in compliance with applicable permits.

Yearly:

- Visual inspection of stormwater facilities and repair as needed.
- Visual inspection of landscaping and other improvements to ensure that no dangerous conditions exist.